

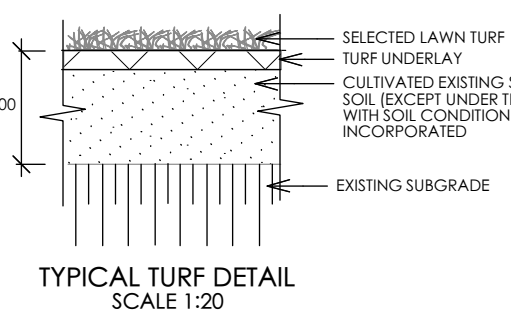
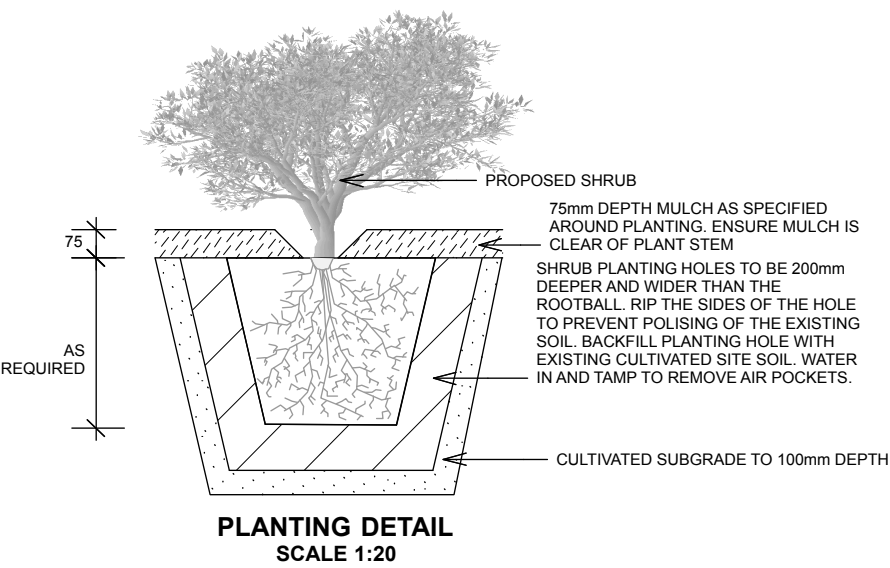


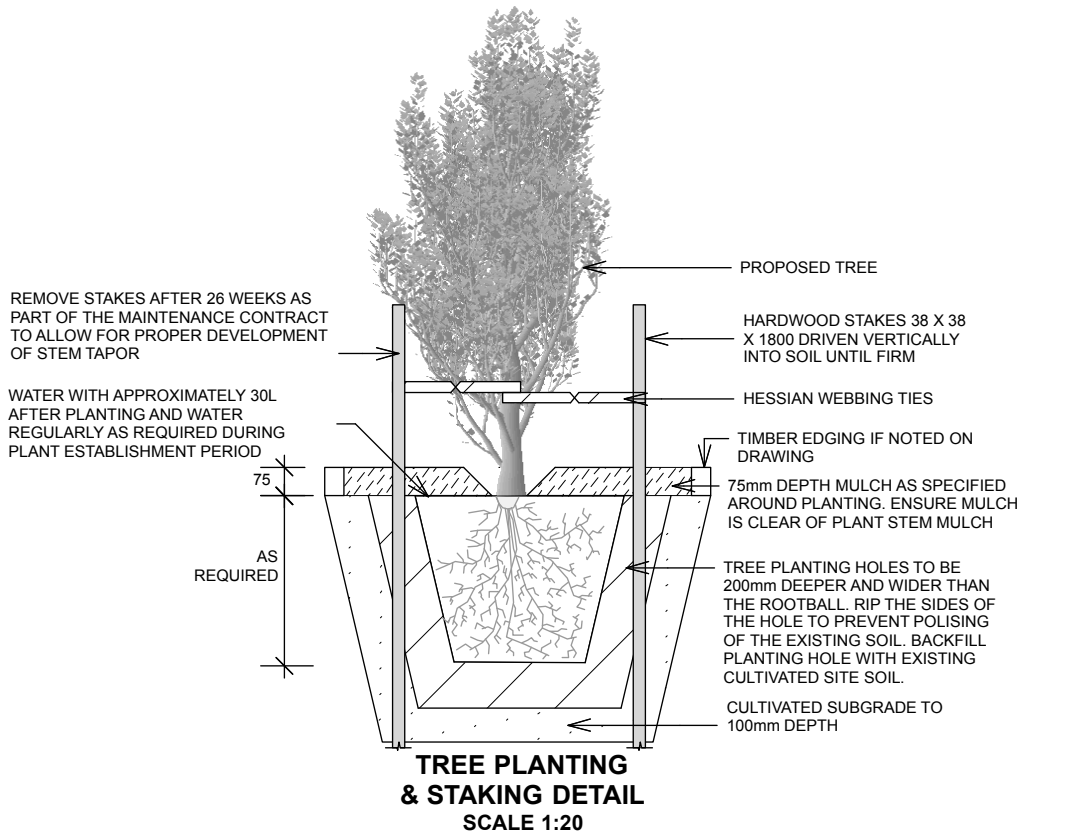

PROPOSED POOL - FIBREGLASS  
(MADERIA 6 BY NARELLAN POOLS)

Planting Schedule

Latin Name	Common Name	Quantity	Pot Size	Spread	Height
Anigozanthus "Dwarf"	Yellow Kangaroo Paw	8	5lt	600	600
Lomandra 'Tanika'	Dwarf Lomandra	14	5lt	500	500
Syzgium 'Aussie Compact'	Aussie Compact Lilly Pilly	9	15LT	1500	3000
Tristaniopsis laurina	Water Gum	1	25lt	4000	7000
Westringia 'Jervis Gem'	Coastal Rosemary	13	5LT	1000	1000

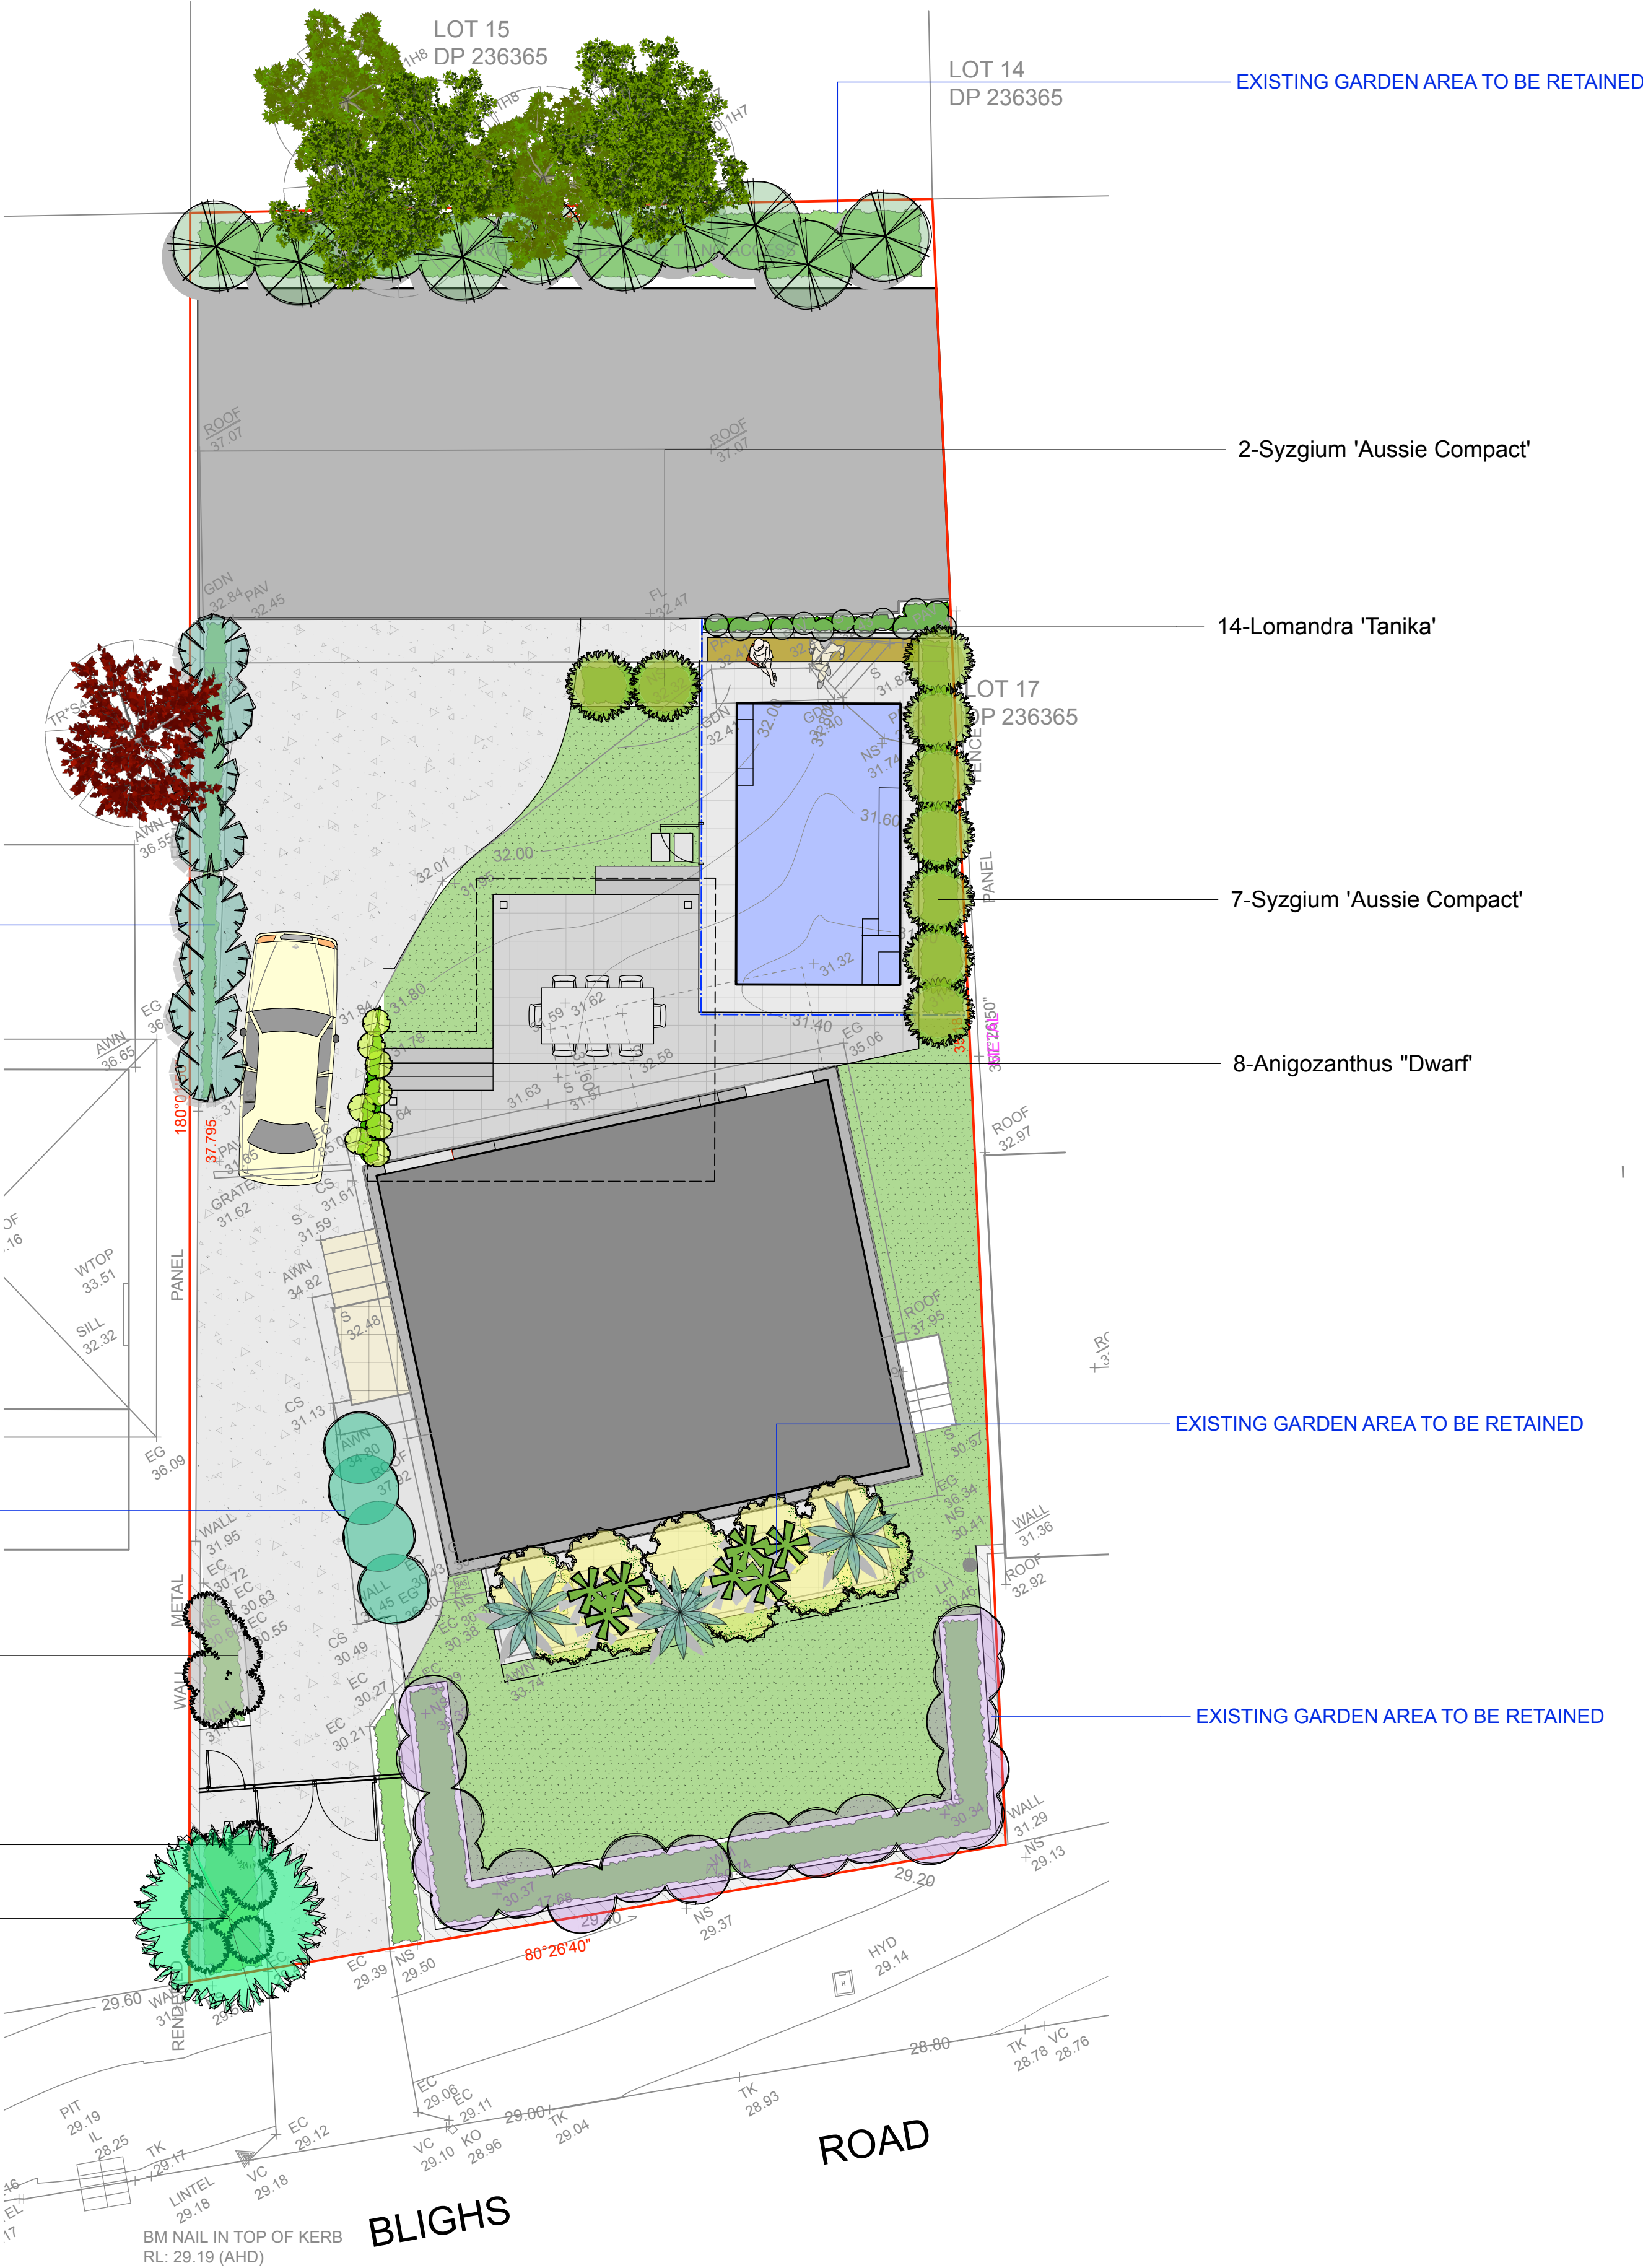

CONTOUR  
LANDSCAPE ARCHITECTURE

PO Box 698 MONA VALE NSW 1660  
Tel: 0434 500 705 - AIDL

PROJECT  
**Adrian & Amanda Cirillo**  
12 Blighs Road,  
Cromer, NSW 2099

NOTES  
comply with building code of australia and all relevant australian standards  
all works shall be in accordance with development application and construction certificate conditions of consent  
all levels to ahd  
refer to survey information relating to existing site data  
verify all dimensions prior to works  
do not scale from drawings  
use figured dimensions in preference to scaling  
refer all discrepancies to landscape architect for determination  
this drawing is copyright and must not be retained, copied, used or reproduced in any way without prior written permission of  
contour landscape architects.

DATE 20/11/19 REV. A  
ISSUE  
A

DATE: 20/11/19  
SCALE: 1:100 @ A1  
1:200 @ A3  
DRAWN: SW

DRAWING  
**LANDSCAPE PLAN**  
DRAWING NO:  
C12\_N1  
REV:  
A

