


SECTION CC / EAST ELEVATION - GARAGE

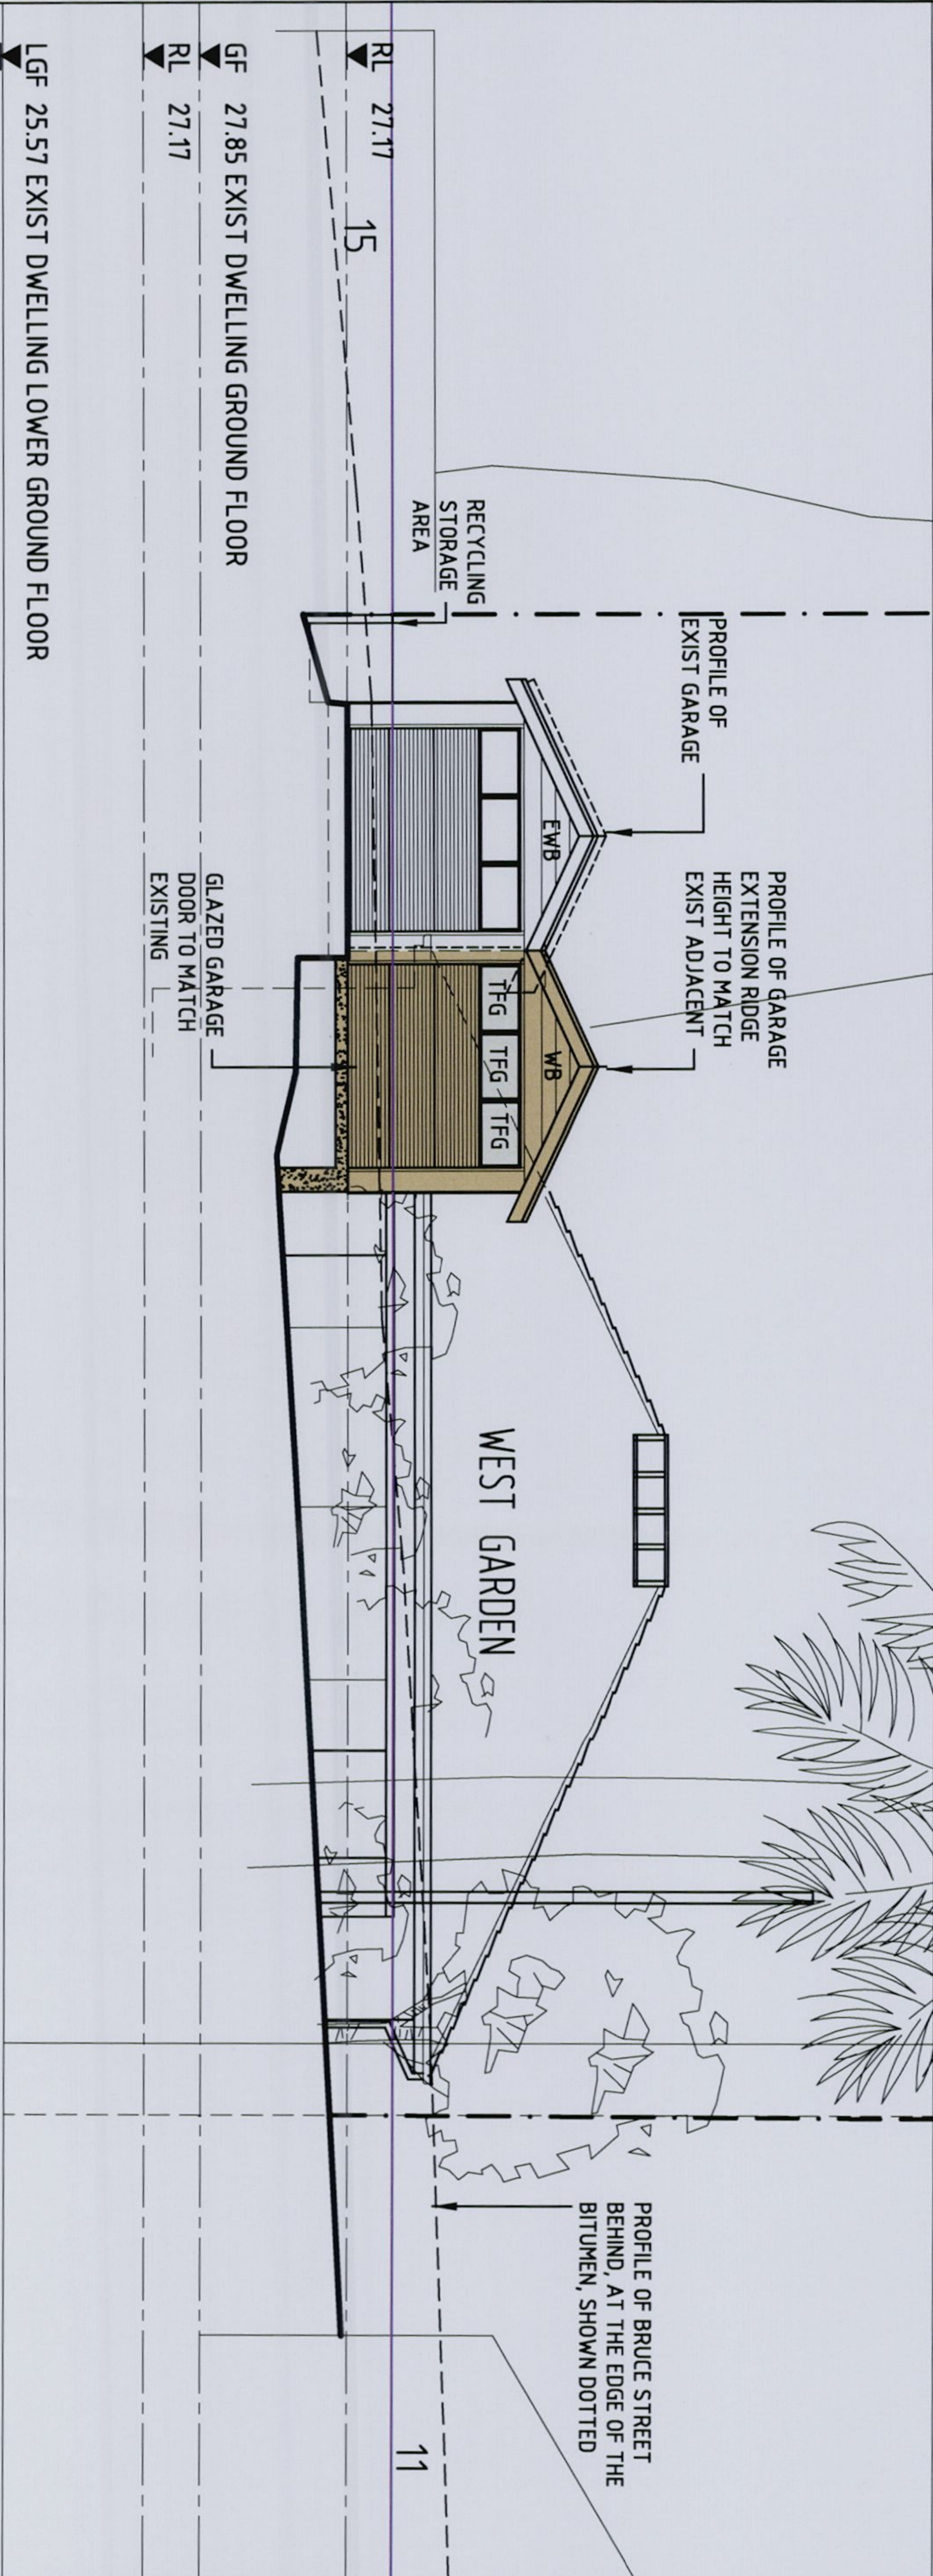

WEST ELEVATION - GARAGE

AMENDMENTS

A	PRELIMINARY	27.11.07
B	DEVELOPMENT APPLICATION	01.02.08

EXT. FINISHES

- EWB EXIST WEATHERBOARDS - MAKE GOOD  
FINISH: PAINT TO MATCH EXISTING
- WB NEW WEATHERBOARDS TO MATCH EXISTING  
FINISH: PAINT TO MATCH EXISTING
- TR EXISTING TERRA COTTA TILE ROOF: MAKE GOOD  
AND MATCH EXISTING
- BB EXISTING BRICKWORK/BLOCKWORK,  
BAG AND PAINT FINISH,  
PAINT COLOUR: TO MATCH EXISTING
- TFG TOUGHENED GLASS
- TFGL CLEAR TOUGHENED GLASS LOUVRES
- TFGL/0 TRANSLUCENT TOUGHENED GLASS LOUVRES
- TSGD TIMBER FRAMED GLASS SLIDING DOORS.

GARAGE, DECK, POOL & LANDSCAPE WORKS  
13 BRUCE STREET  
MONA VALE

WEST ELEVATION - GARAGE  
SECTION CC - EAST ELEVATION OF GARAGE  
DEVELOPMENT APPLICATION

0710  
1:100  
DA06

KOOSTUDIO  
17 PRINCES STREET  
NEWPORT NSW 2106  
PH: 9997 3528  
MB: 0408 291 183  
E.M: koopman@bigpond.net.au

DO NOT SCALE OFF THIS DRAWING. Use figured dimensions only.  
Verify all dimensions on site. Any discrepancies shall be brought  
to the attention of the Architects. This drawing is copyright  
and may not be used without written consent. (A.S.N. 3: 13: 14: 55)

