



35.250 ridge level on DA No 799/04

Note: reduction of .900 on the height of the proposed ridge.
34.790

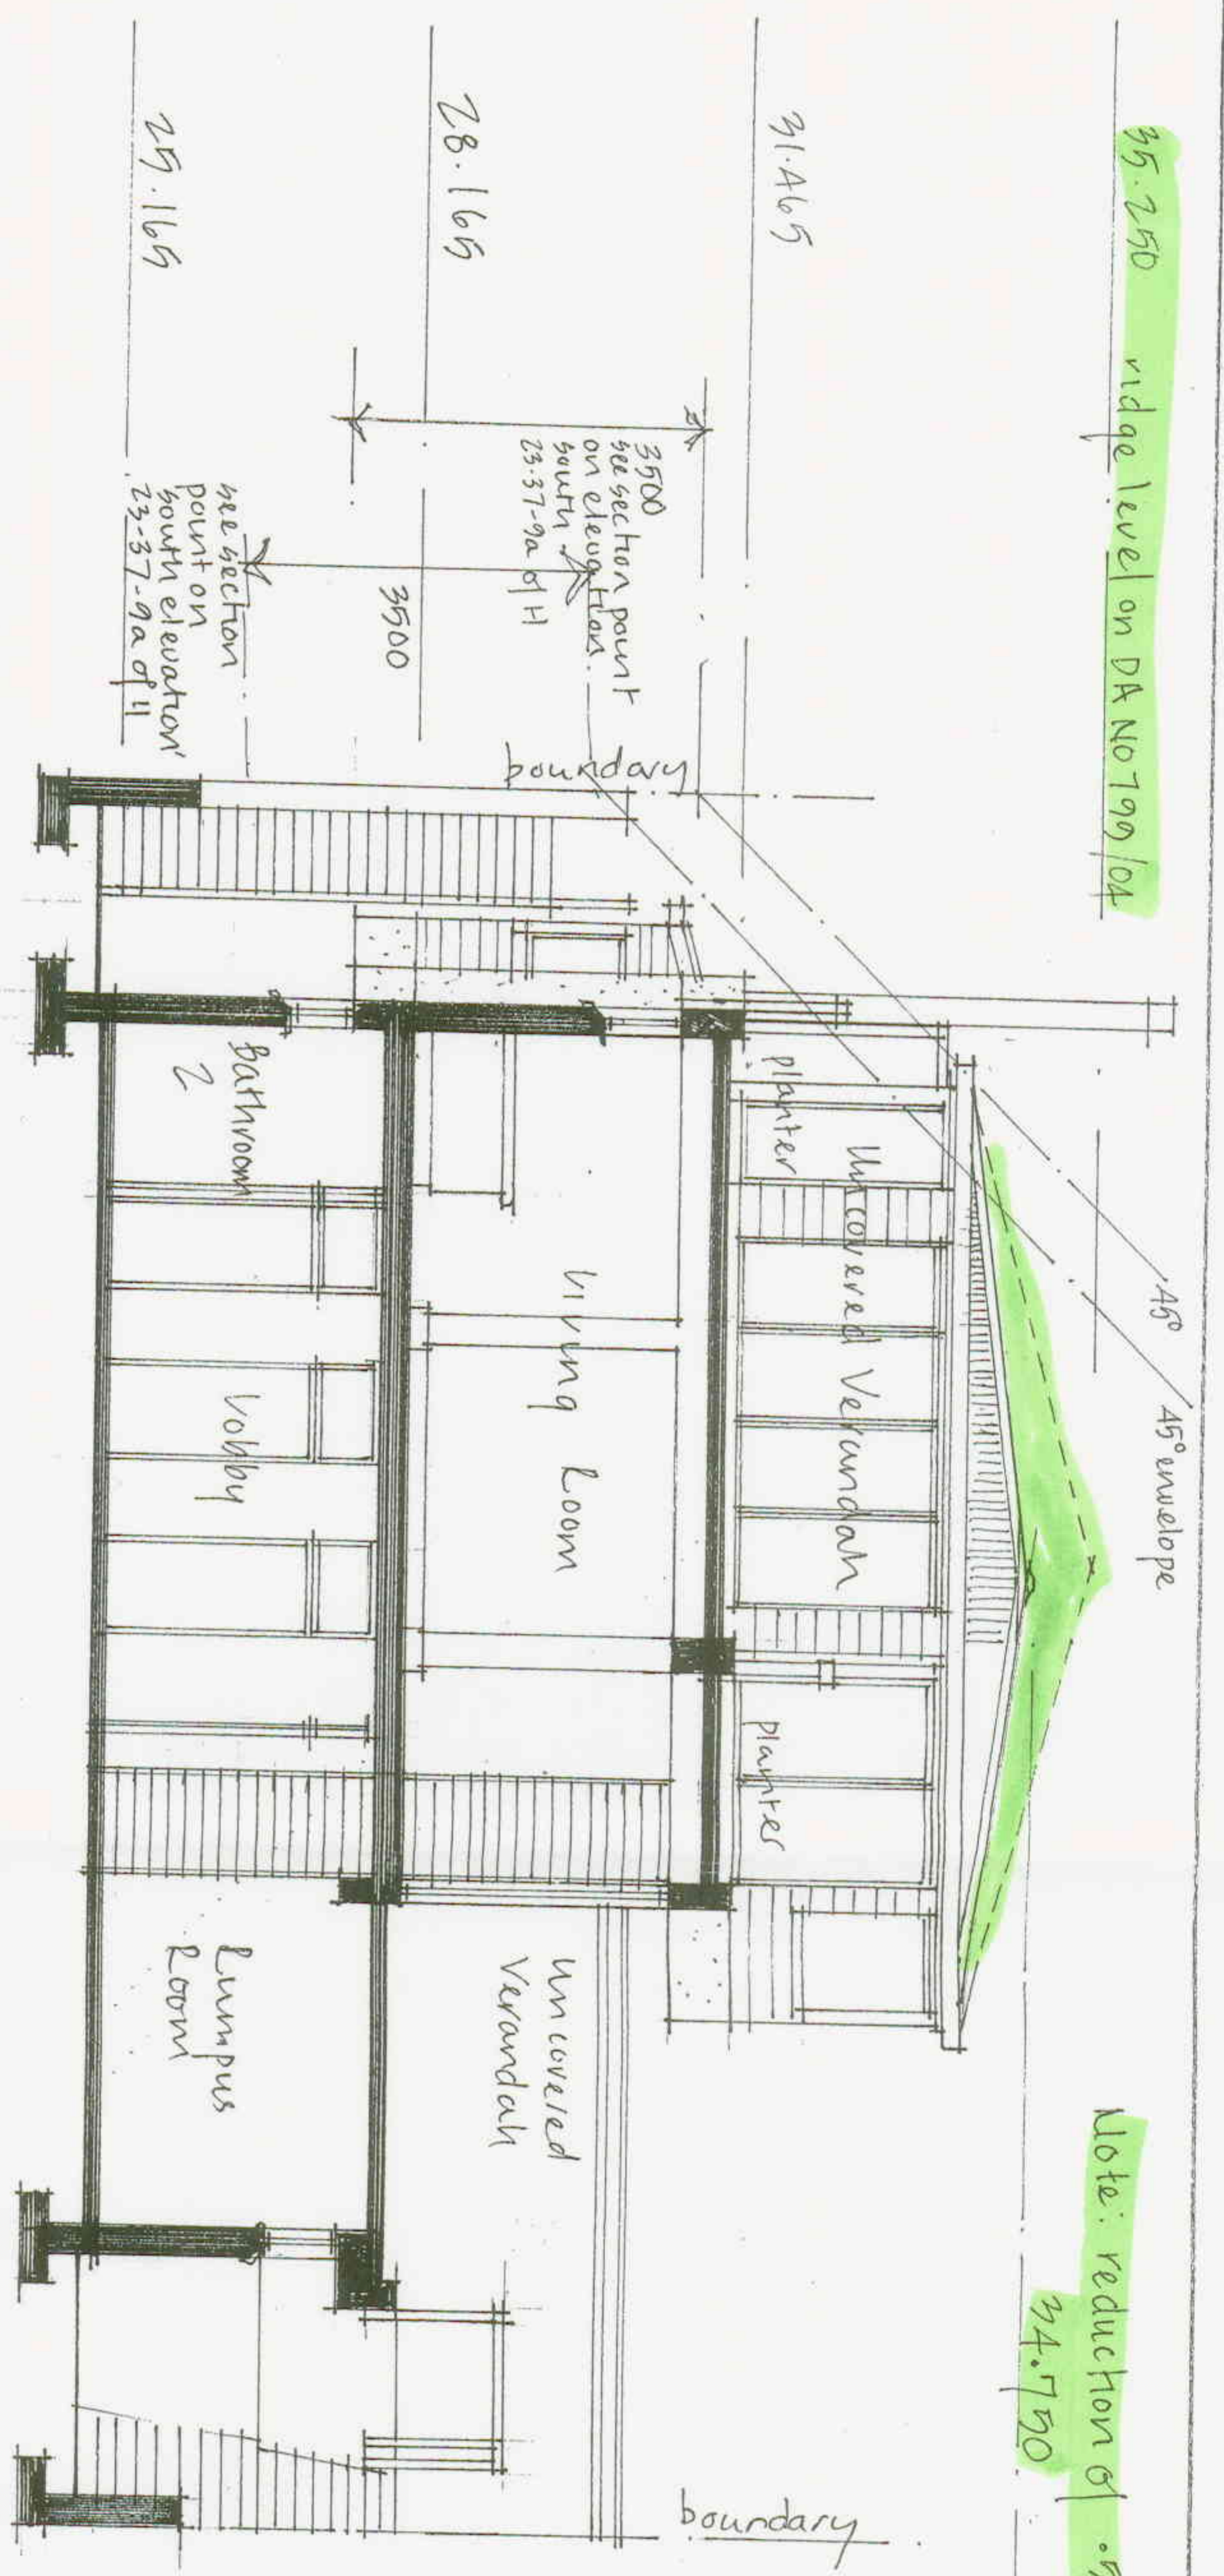

SECTION A-A SCALE 1:100

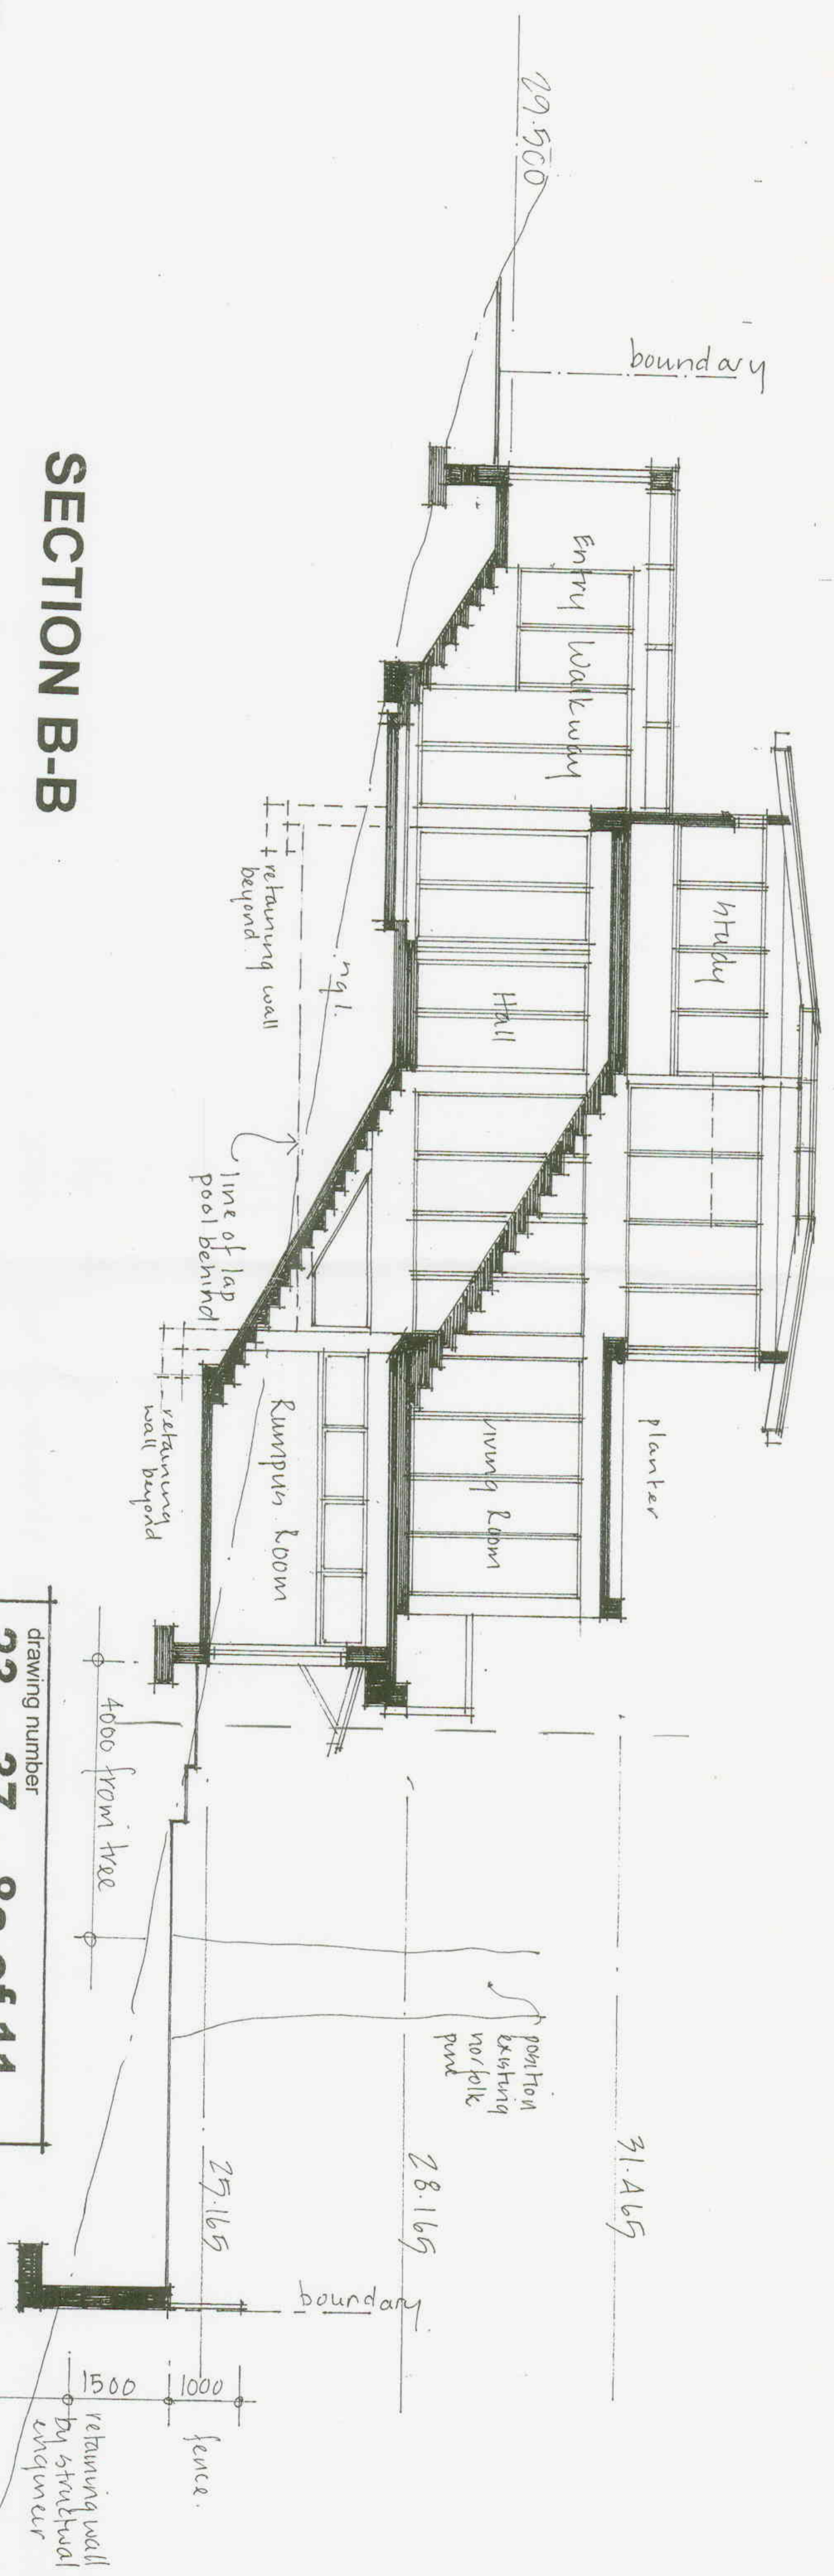

SECTION B-B

drawing number
23 - 37 - 8a of 11