




© SD MASTERPLAN
 This drawing is protected by copyright.
 Reproduction or publication of the whole or part
 of the drawing without a license of the owner of
 the copyright is an infringement of copyright.
 Do not scale drawings
 Verify all dimensions on site
 Report any discrepancies in documents
 to the Architect

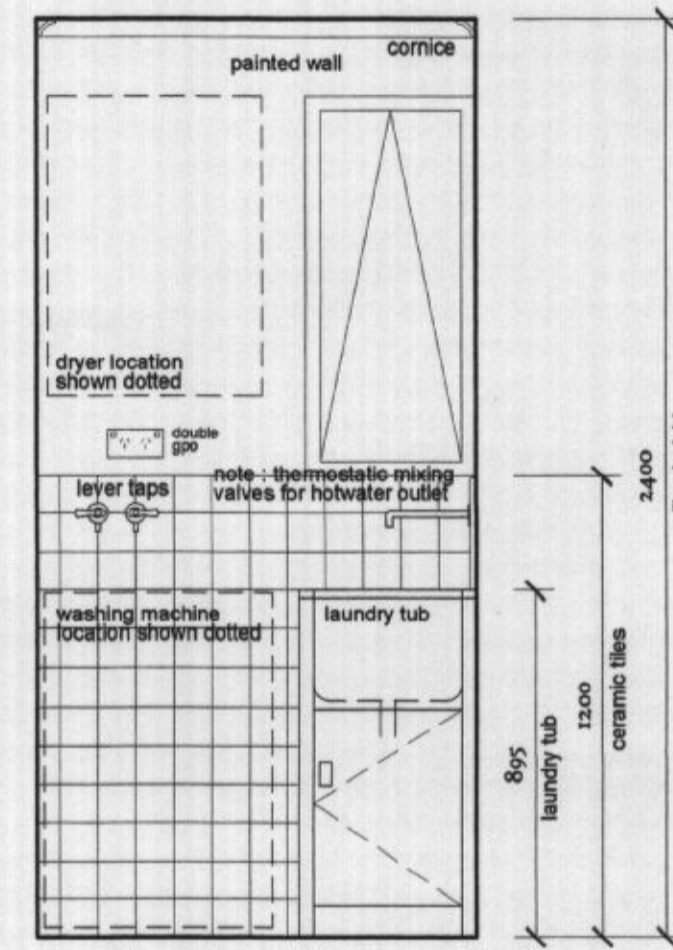


02 LAUNDRY ELEVATION
 Scale 1:20

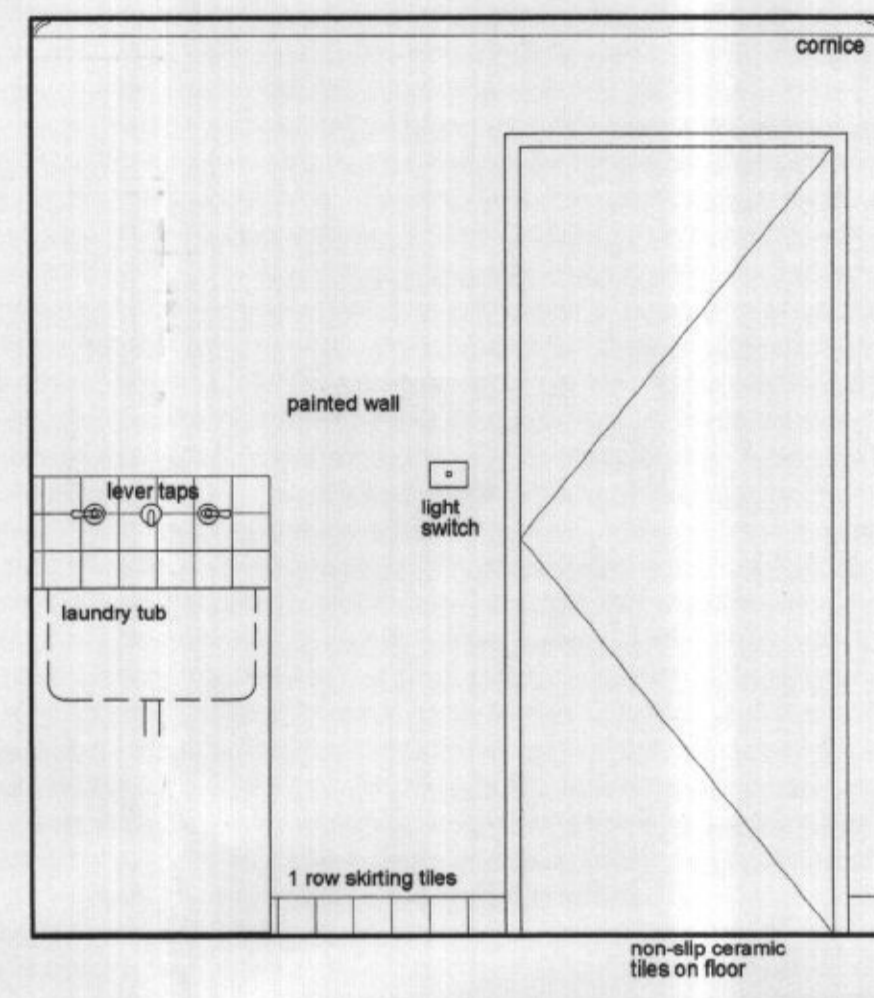


03 LAUNDRY ELEVATION
 Scale 1:20

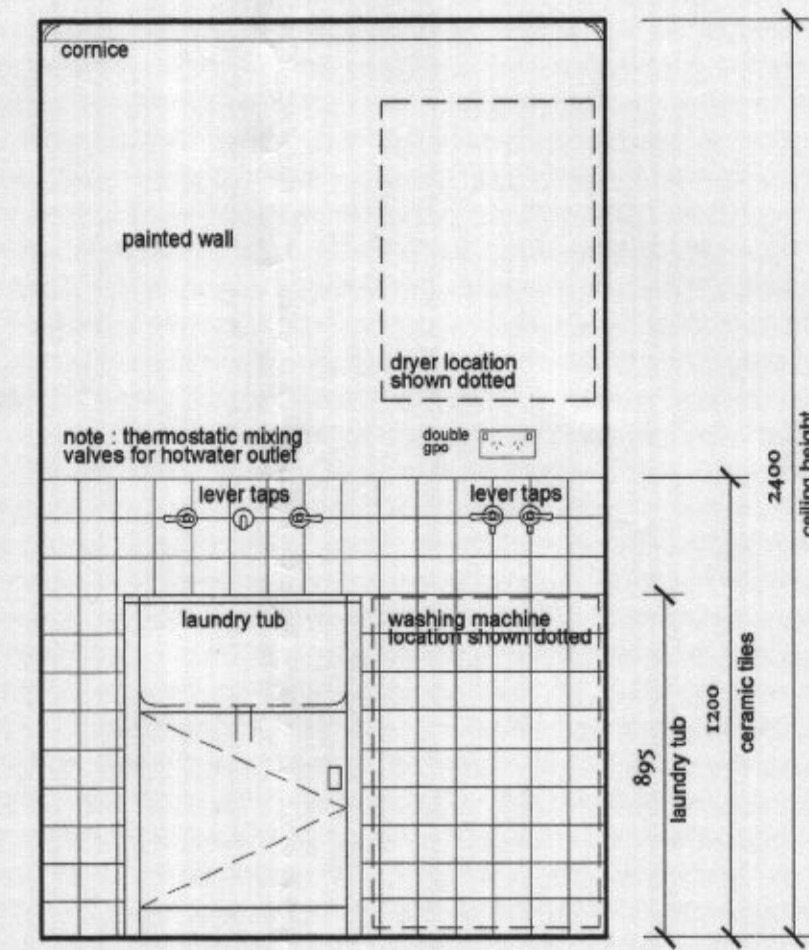


05 LAUNDRY ELEVATION
 Scale 1:20

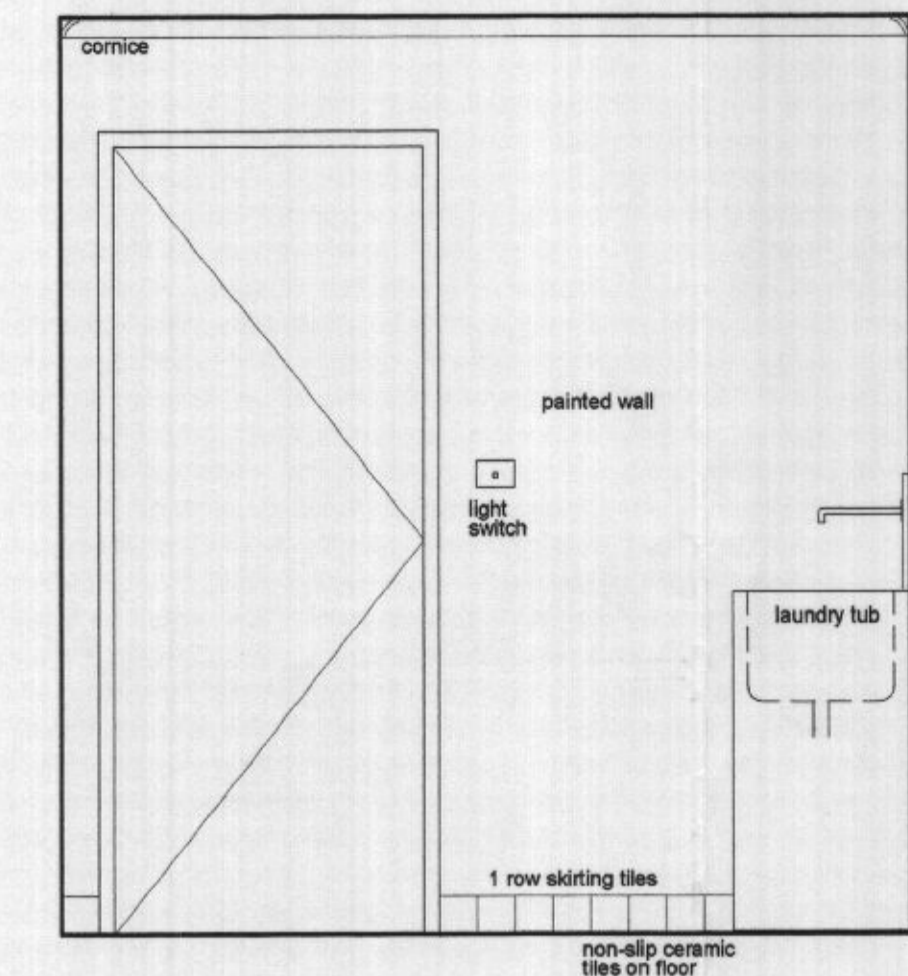

06 LAUNDRY ELEVATION
 Scale 1:20

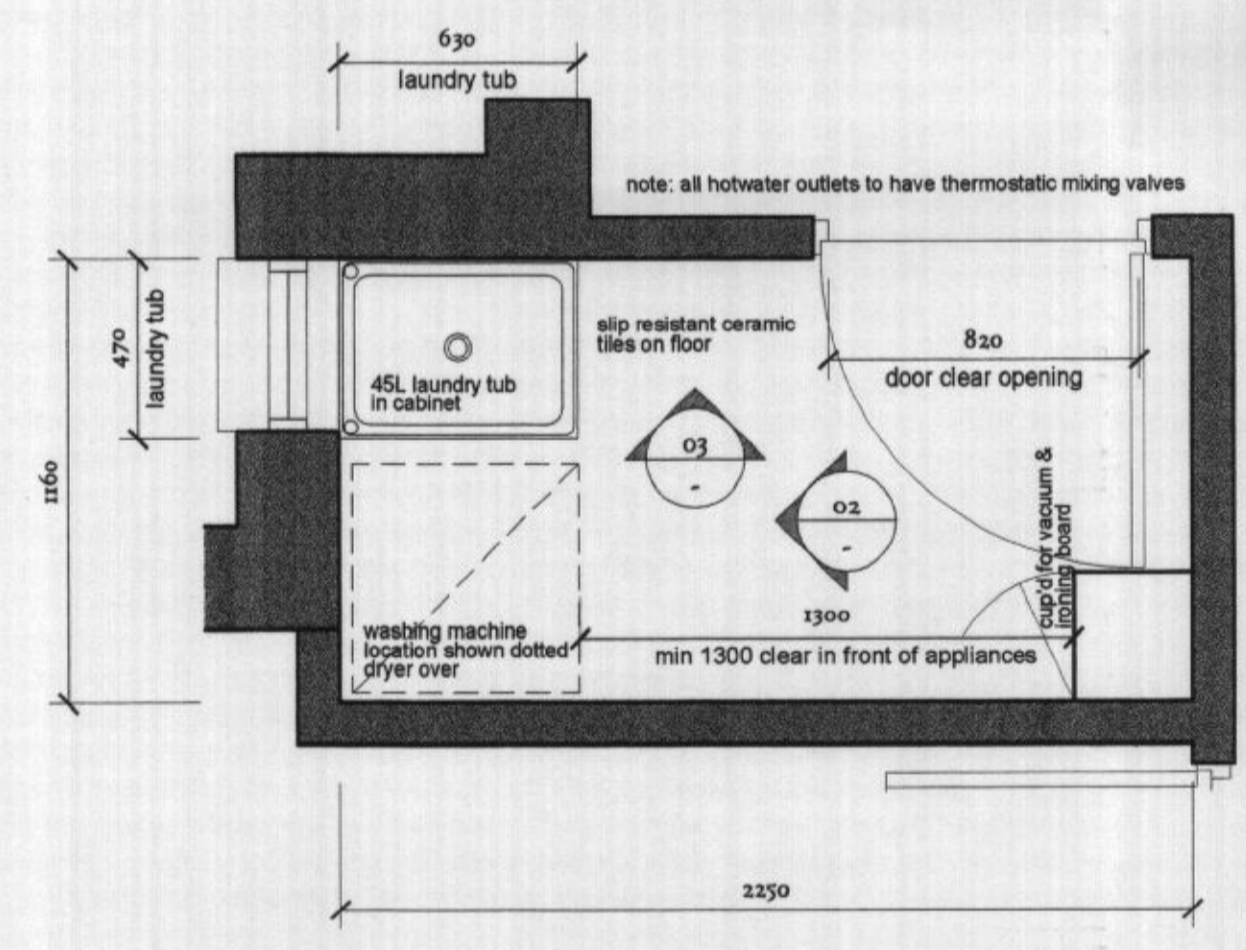

01 LAUNDRY PLAN
 UNIT 109
 Scale 1:20

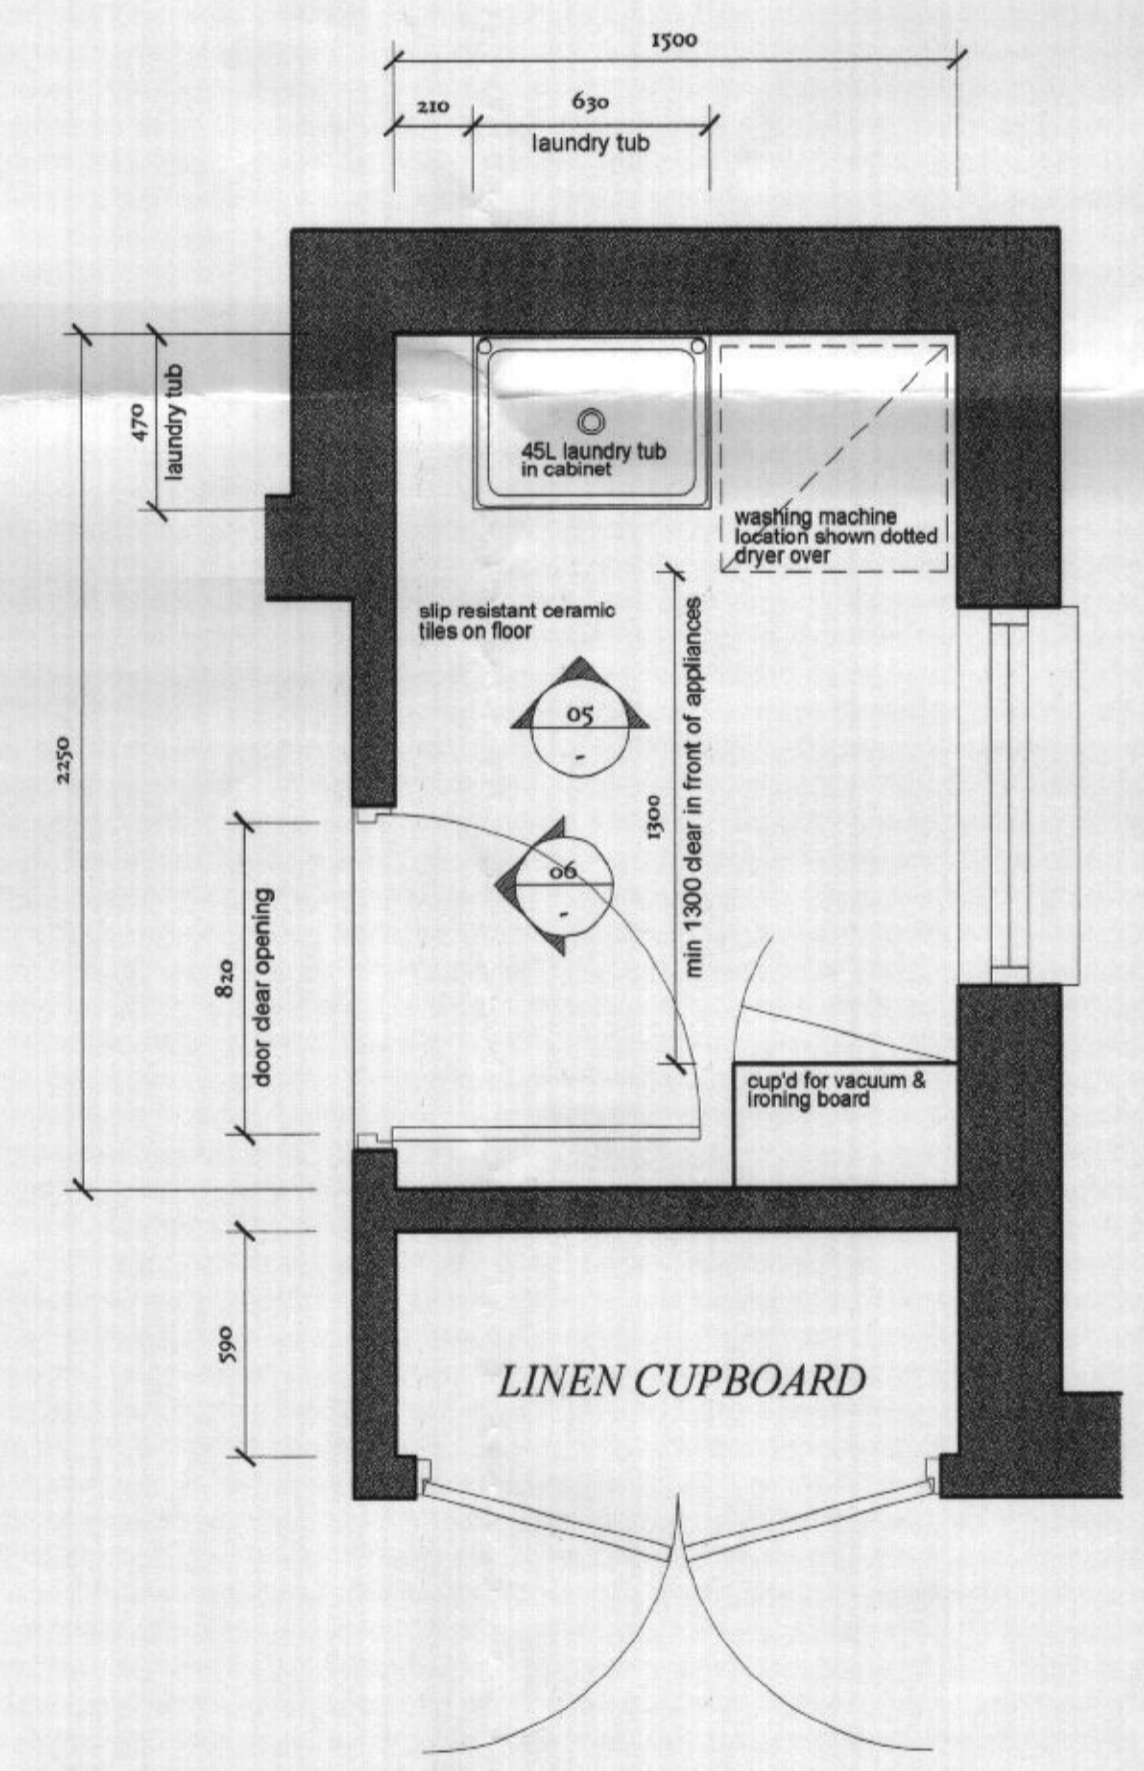

04 LAUNDRY PLAN
 UNIT 118
 Scale 1:20

| REVISION | DESCRIPTION | DATE |
|----------|------------------------|----------|
| A | DWG No. CHANGED | 09.04.03 |
| A | ISSUED FOR INFORMATION | 28.03.03 |

Client
ASD
 Australian Super Developments Pty Ltd
 Level 5, New House,
 80 Collins Street,
 Melbourne VIC 3000
 Australia
 Tel: 61 3 9639 0131
 Fax: 61 3 9663 2003

Sd masterplan
 planning, urban design, landscape architecture, architecture, interior design
ABN 64 087 958 423
 SUITE 302/303, 75 KING STREET
 SYDNEY 2000 NSW
 TEL (612) 9262 4008 FAX (612) 9262 2004
 EMAIL sbasyd@tpg.com.au

Address
**PENINSULA GARDENS
 CABBAGE TREE RD, MONA VALE**

Drawing Title
**TYPICAL LAUNDRY LAYOUT 1
 AND ELEVATIONS**

| | |
|-----------------------|------------------|
| Scale 1:20 (A1) | Date 28/03/03 |
| Drawn by YH | Check by - |
| Drawing No. DD-024 | Revision B |