


SECTION AA

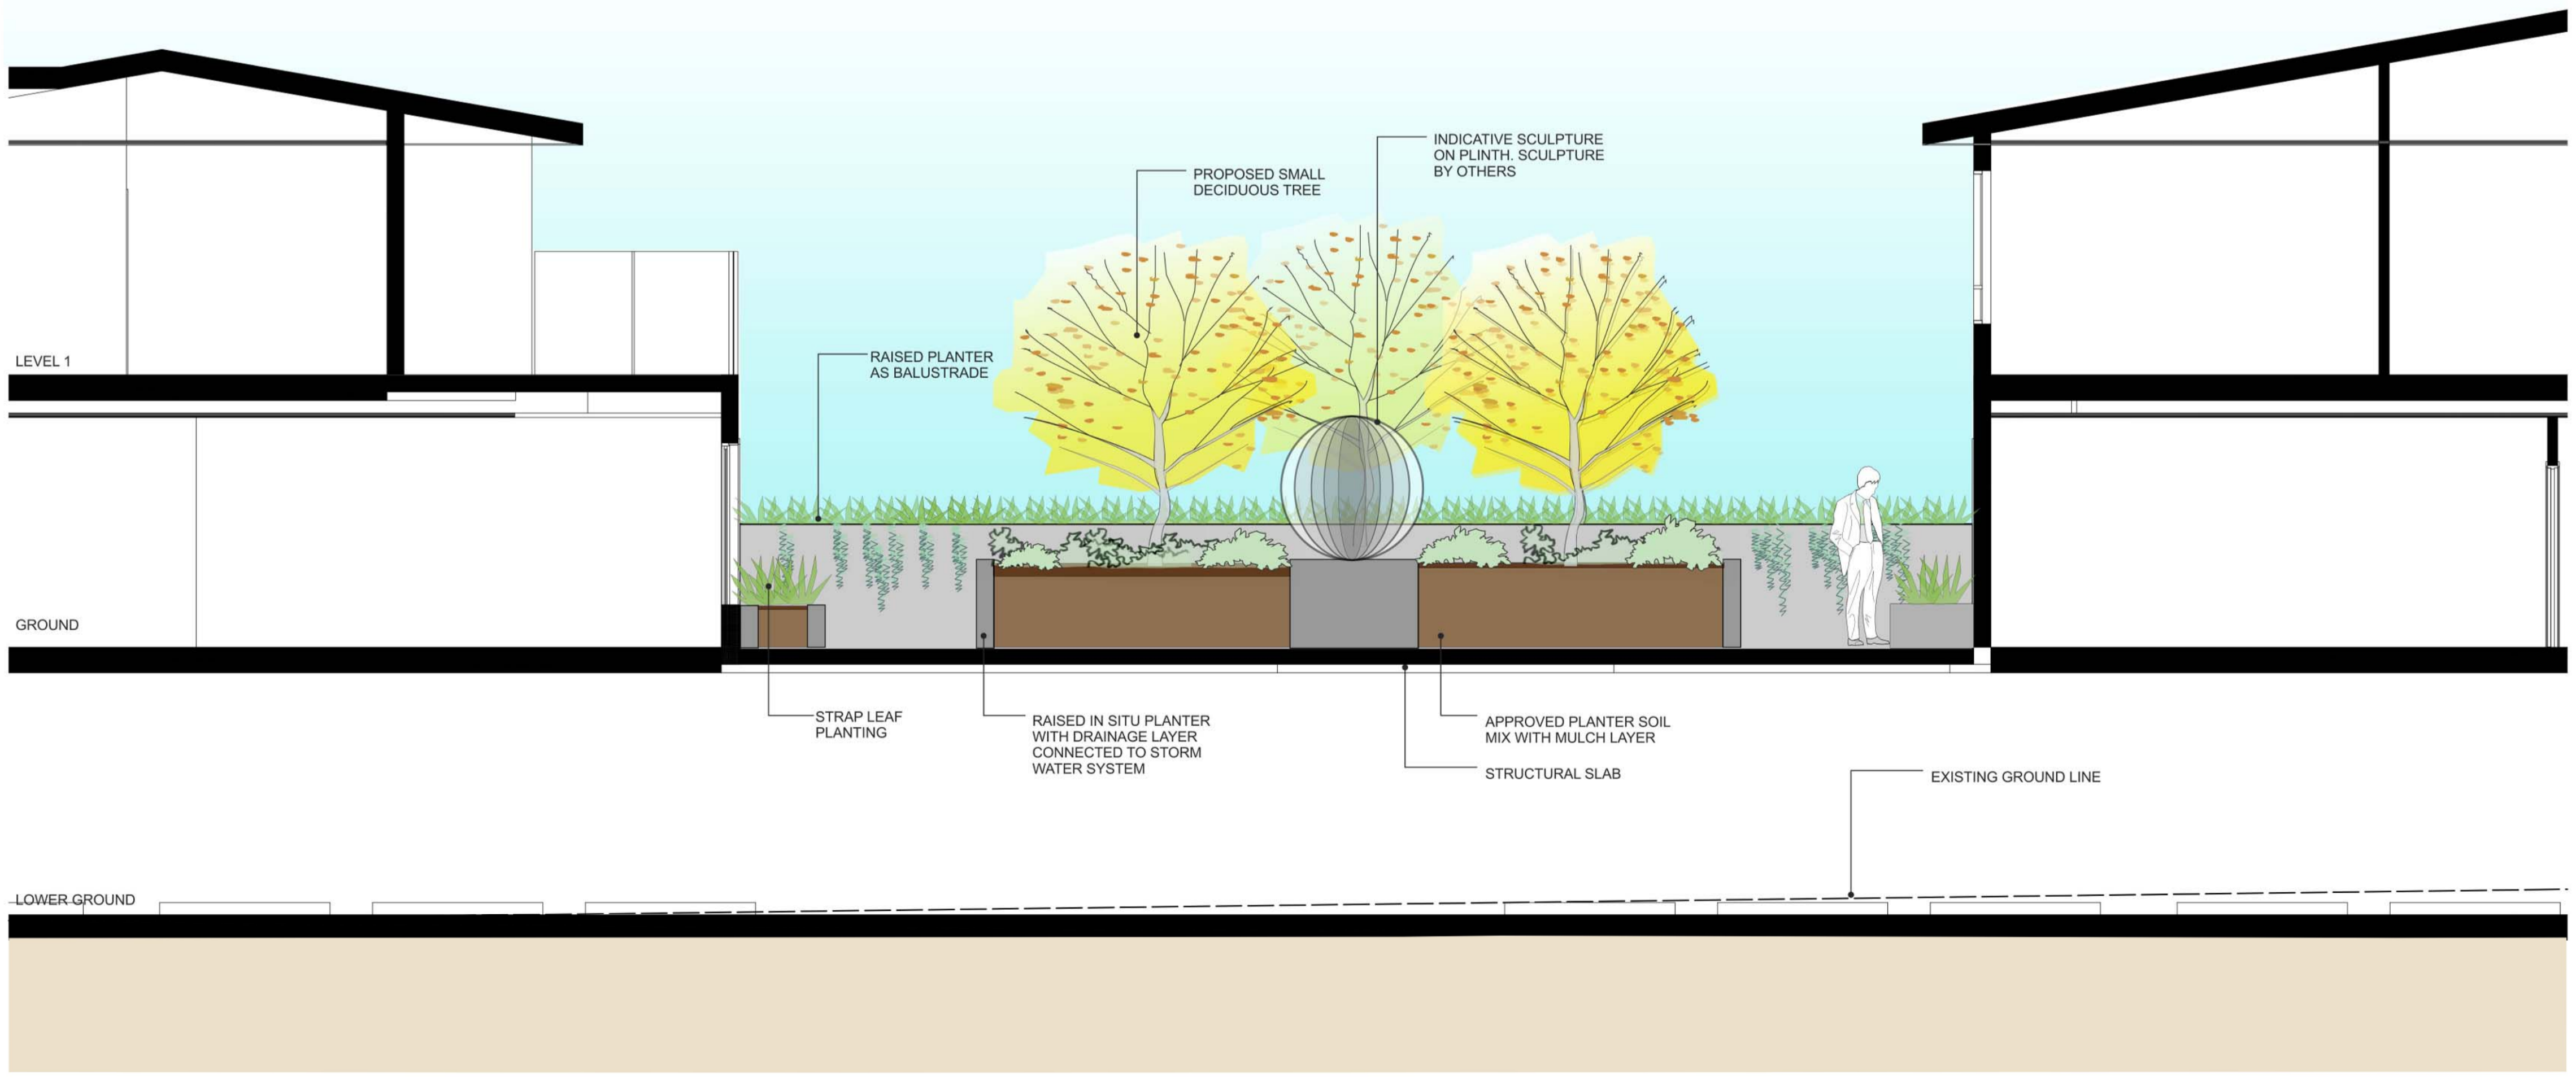

SECTION BB

NOT FOR CONSTRUCTION
FOR TOWN PLANNING PURPOSES ONLY




Rev	Date	Description
-	11.05.2017	Council Issue

WARRIEWOOD AGED CARE

23-27 WARRIEWOOD ROAD - WARRIEWOOD

INTERNAL COURTYARD SECTIONS

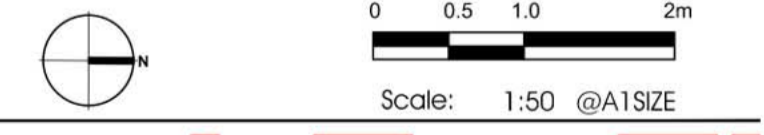

CDA Design Group Pty Ltd
Landscape Architecture
Urban Design
185 Faraday Street
Carlton Victoria 3053
T 03 9349 5566
F 03 9349 5877
E office@cdaesigngroup.com.au
Project No. 16007
Date: APRIL 2017
Drawn by: MH
Checked: TV
Drawing No. TP04