
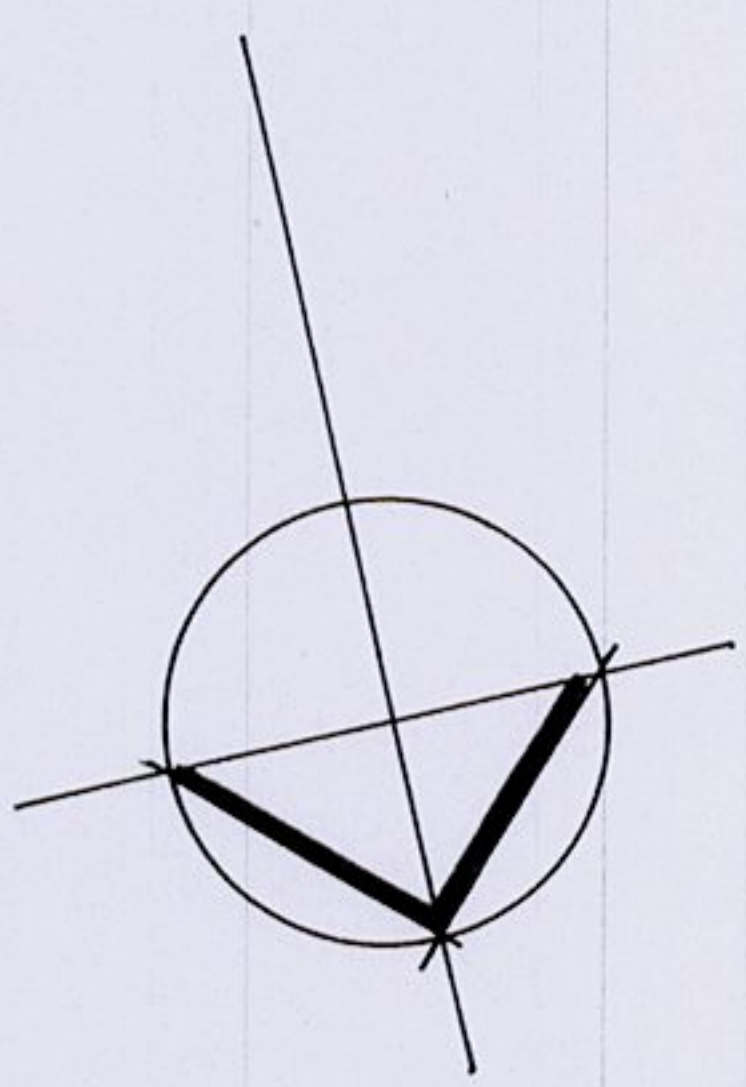


SHADOW PLAN - JUNE 21 - 1:200

BARRENJOEY ROAD

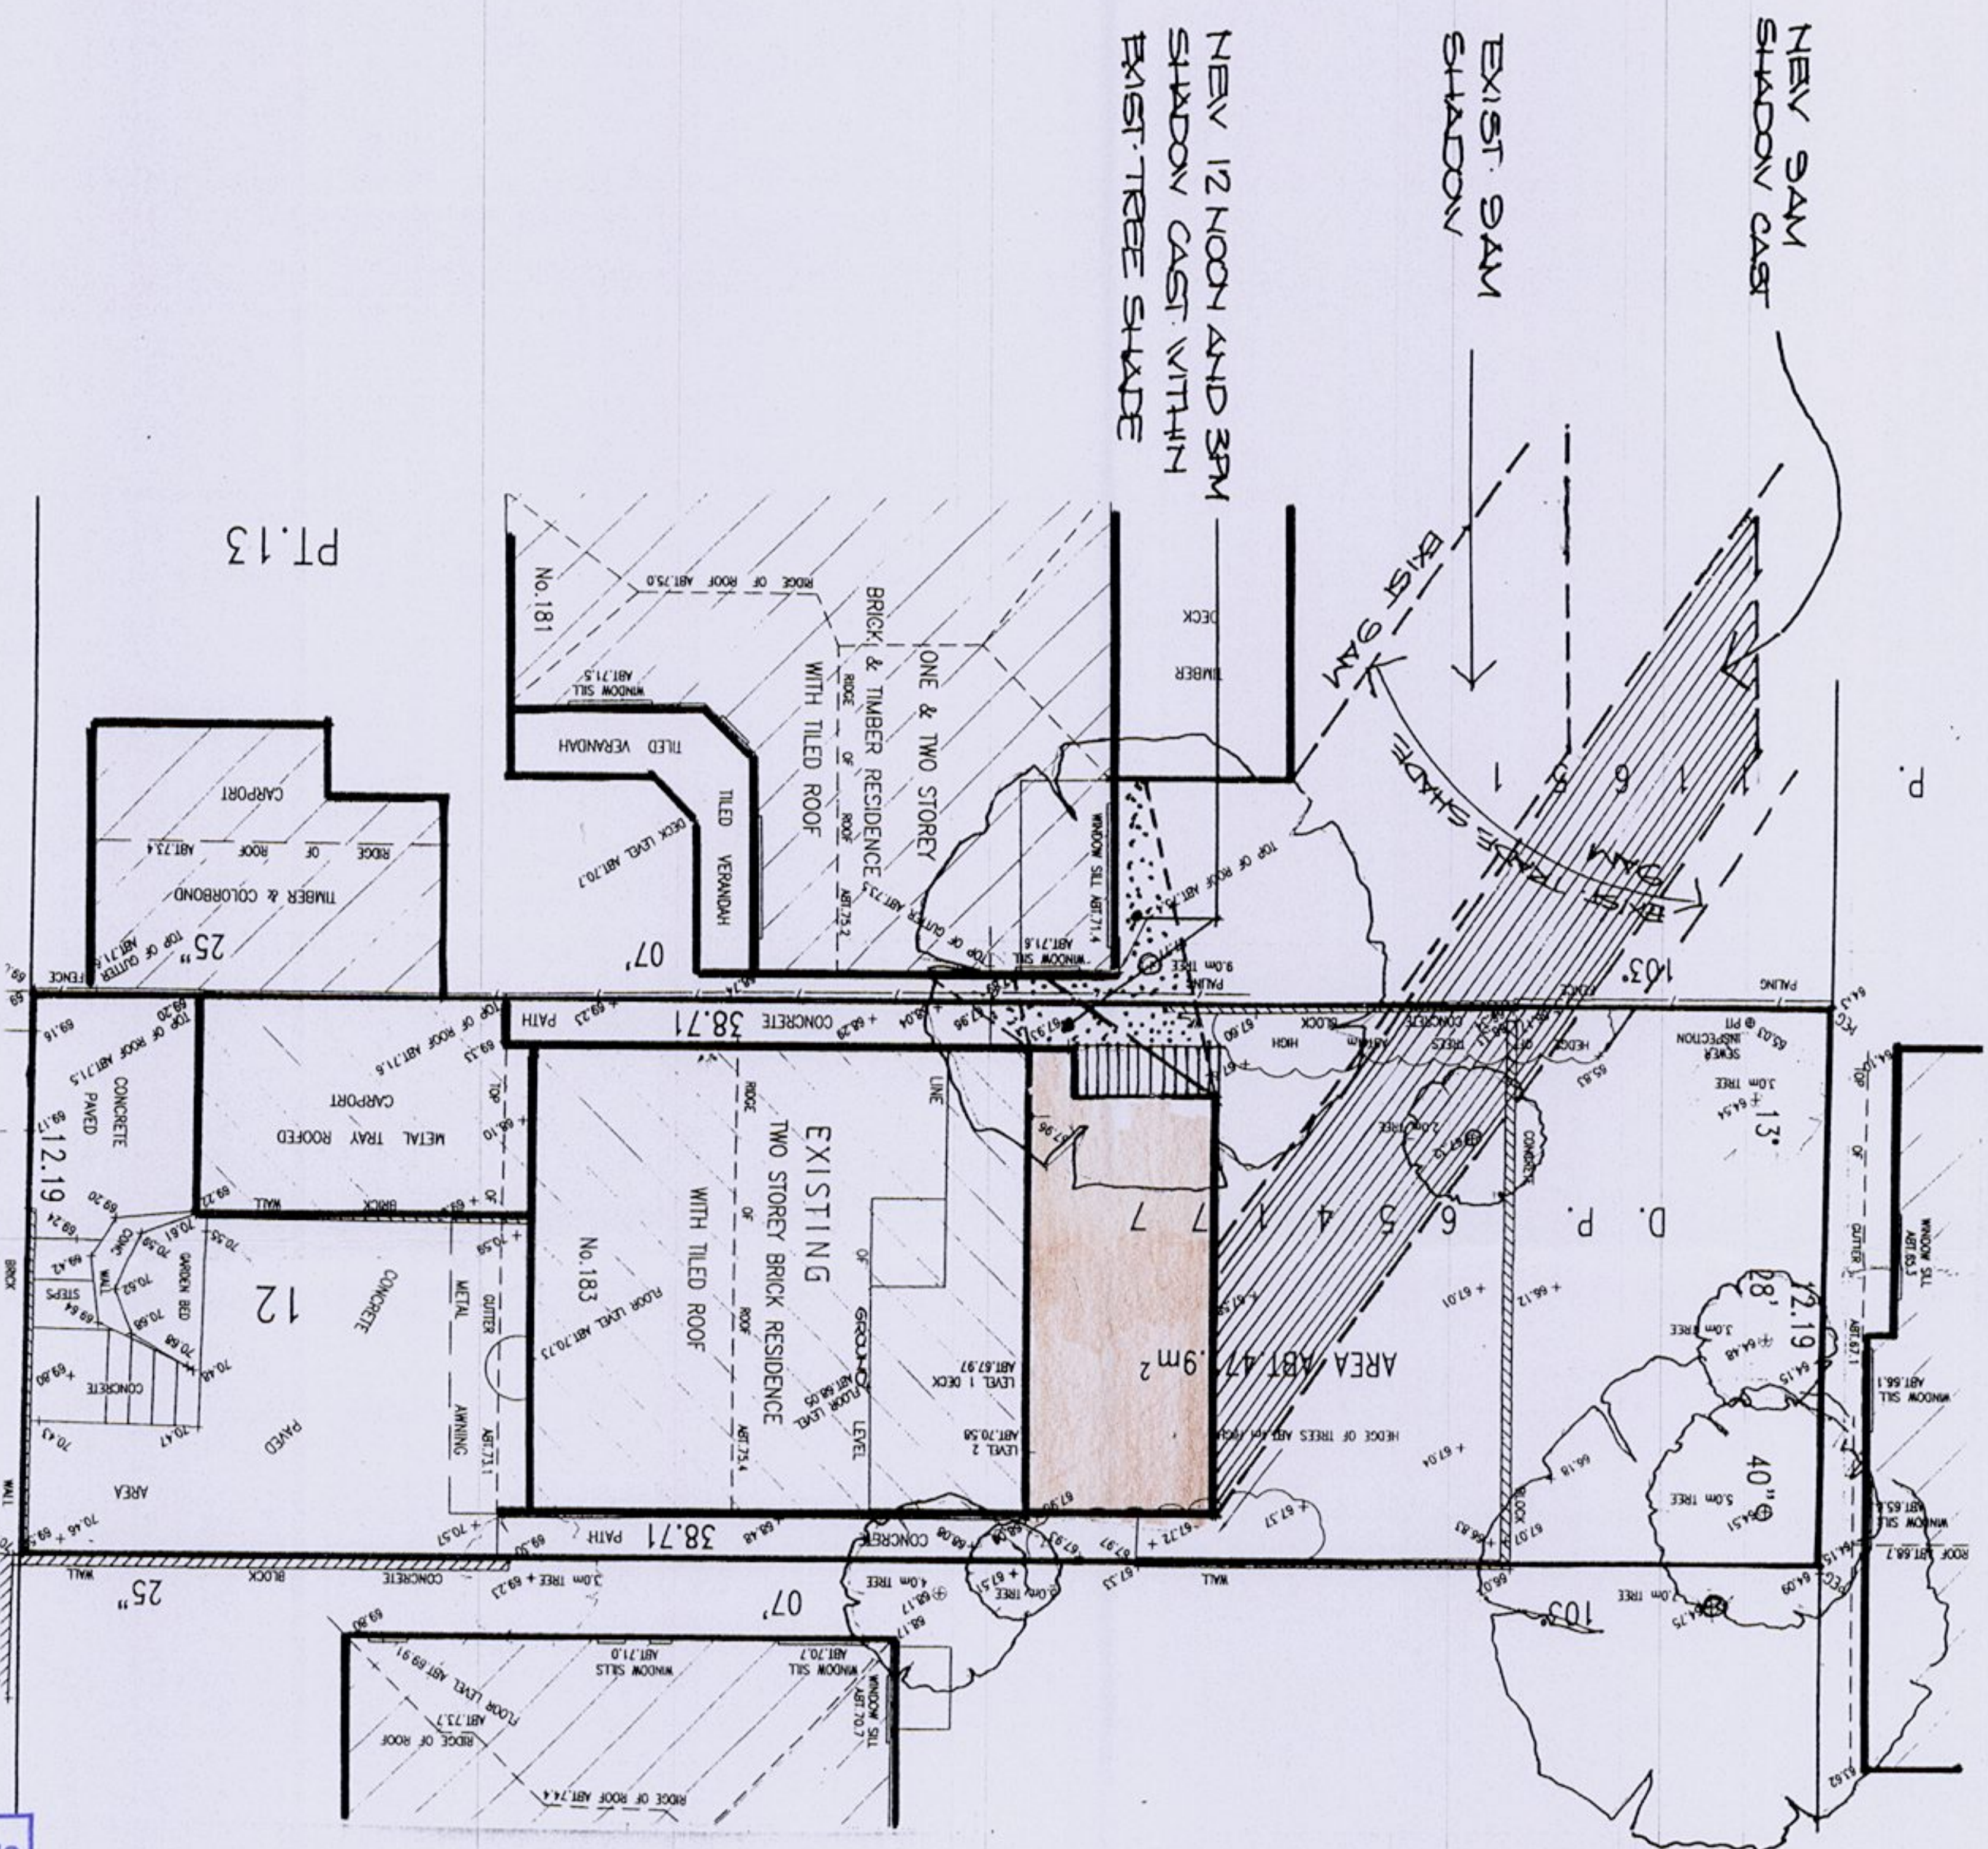

NOTES

- All structure including stormwater & drainage to engineers details
- Do not obtain dimensions by scaling drawings
- All dimensions are to be checked on site prior to starting work.
- These drawings are to be read in conjunction with all other consultants drawings & specifications
- All workmanship & materials shall be in accordance with the requirements of current editions including amendments of the relevant SAA Codes of Practice, the Building Code of Australia & local Council requirements
- New materials are to be used throughout unless otherwise noted
- For concrete footings & any structural beams or any other structural members are to be designed & endorsed by a practising engineer.

SCA 21107 1003
PITIWAIRI CONSULTING

JDRRAFTING

JITKA JANKOVEC

7/85 Pacific Parade Dee Why 2099
Tel: 9971 4353 Mob: 0414717541
Fax: 99716611 ABN 37 427 224 361
Email: jdraft@tpg.com.au

Client: MR and MRS. D. MORAN	Scale: 1:100	Date: Nov. 2006
Project: PROPOSED NEW COVERED TIMBER DECK TO AN EXISTING RESIDENCE AT 183 BARRENJOEY ROAD, NEWPORT	Job No. 239	Drawing No. DA 6
Title: SHADOW PLAN		