

# 2 MACPHERSON STREET, WARRIEWOOD

## SUBDIVISION LANDSCAPE DEVELOPMENT APPLICATION


### DRAWING REGISTER

DWG NO.	DRAWING NAME	SCALE	SIZE	ISSUE
L000	COVER SHEET, LEGEND, PLANT SCHEDULE & DRAWING REGISTER	NTS	A1	A
L201	LANDSCAPE PLAN	1:200	A1	A
L202	LANDSCAPE PLAN	1:200	A1	A
L900	LANDSCAPE SECTION & DETAILS	AS SHOWN	A1	A

### PLANT SCHEDULE

STREETSCAPE PLANTING							
PLANT CODE	BOTANICAL NAME	COMMON NAME	MATURITY HEIGHT AND SPREAD (m)	SUPPLY HEIGHT AND SPREAD (m)	CONTAINER SIZE	DENSITY/ m²	QTY
TREES							
TRI lau	<i>Tristaniaopsis laurina</i> 'luscious'	Water Gum	12m x 5m	4.5m x 2.5m	200L	as shown	21
SUBTOTAL							21
Grasses							
LOM kat	<i>Lomandra katrinus</i>	Lomandra	0.8m x 0.8m	na	150mm	as shown	189
DIA cae	<i>Dianella caerulea</i>	Flax Lily	0.5m x 0.5m	na	150mm	as shown	189
SUBTOTAL							378

### KEY PLAN

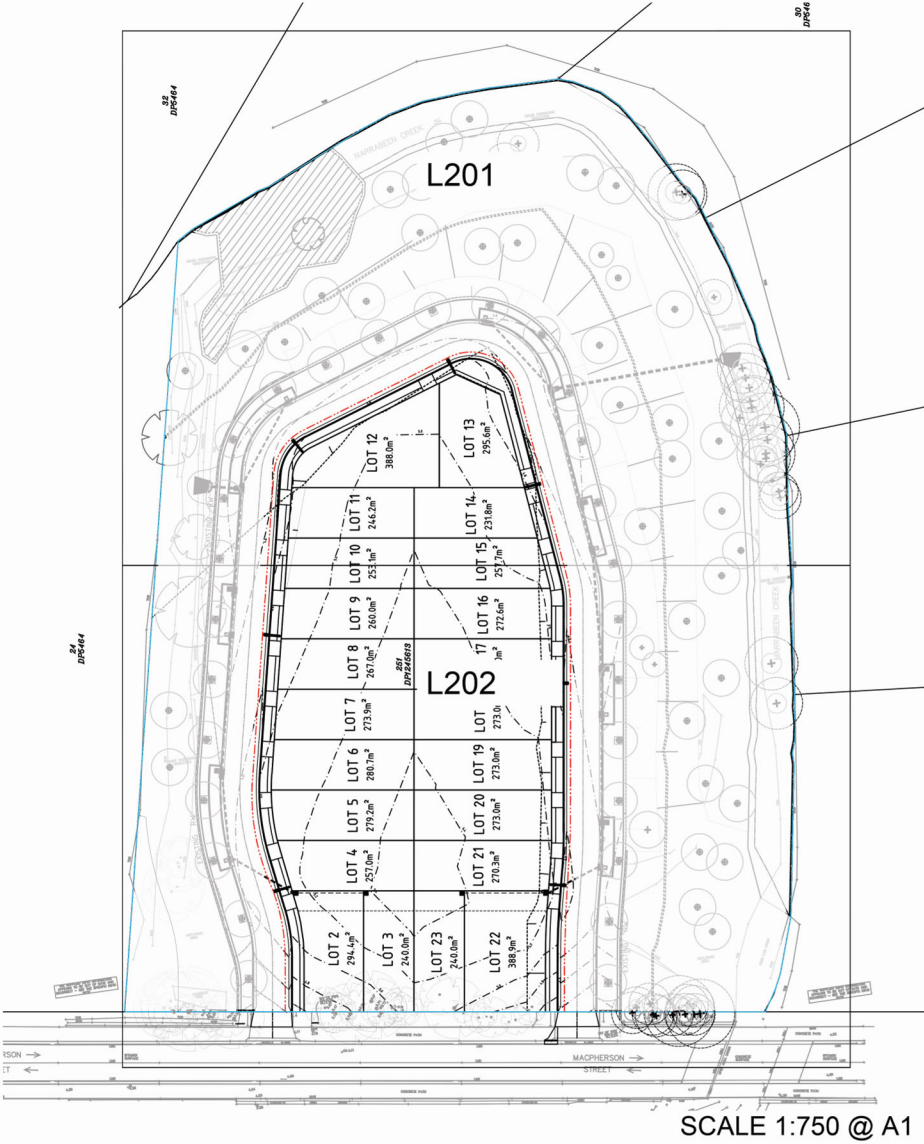

### LEGEND

- EXISTING BOUNDARY
- EXTENT OF SUBDISION DA WORKS
- PROPOSED CREEK CENTRE LINE
- PROPOSED 25m RIPARIAN CORRIDOR
- PROPOSED 25m PRIVATE BUFFER
- PROPOSED ASSET PROTECTION ZONE
- EXISTING TREES TO BE RETAINED  
REFER ARBORIST REPORT
- EARLY WORKS TREE PLANTING  
REFER EARLY WORKS  
LANDSCAPE PACKAGE
- EXISTING TREES TO BE REMOVED  
REFER ARBORIST REPORT
- PROPOSED TREES & UNDERSTORY PLANTS  
REFER PLANT SCHEDULE  
REFER TYPICAL PLANTING DETAILS
- TURF
- PAVEMENT TYPE 1  
1.5m WIDE PEDESTRIAN PATH  
REFER CIVIL ENGINEERS DRAWINGS
- PAVEMENT TYPE 2  
DRIVEWAY  
REFER CIVIL ENGINEERS DRAWINGS
- PAVEMENT TYPE 2  
DRIVEWAY  
REFER CIVIL ENGINEERS DRAWINGS

DO NOT SCALE  
USE FIGURED DIMENSIONS AT ALL TIMES. IF IN DOUBT CHECK WITH MERITON APARTMENTS PTY. LTD. CONTRACTORS TO CHECK AND VERIFY ALL LEVELS, DATUMS AND DIMENSIONS ON SITE AND SHALL REPORT ANY DISCREPANCIES OR OMISSIONS TO MERITON APARTMENTS PTY. LTD. PRIOR TO COMMENCEMENT OF WORK AND DURING THE CONSTRUCTION PHASE.

DISCLAIMER  
THIS DRAWING IS THE EXCLUSIVE PROPERTY OF MERITON GROUP PTY. LTD. & THE REPRODUCTION OF ANY PART WITHOUT THE PRIOR WRITTEN CONSENT OF MERITON GROUP PTY. LTD. IS A VIOLATION OF APPLICABLE LAWS. IN NO EVENT SHALL MERITON GROUP PTY. LTD. BE HELD LIABLE FOR SPECIAL, COLLATERAL, INCIDENTAL OR CONSEQUENTIAL LIABILITY IN CONNECTION WITH THE USE OF THIS DIGITAL DATA. ONCE RELEASED FROM THE MERITON GROUP PTY. LTD. OFFICES, THIS DRAWING IS TO BE READ & UNDERSTOOD IN CONJUNCTION WITH THE STRUCTURAL, MECHANICAL, ELECTRICAL & / OR ANY OTHER CONSULTANTS DOCUMENTATION AS MAY BE APPLICABLE TO THE PROJECT PRIOR TO THE START OF ANY WORKS AND FOR ITS DURATION.

### GENERAL LANDSCAPE NOTES


A	SUBDIVISION DA ISSUE	CG	CG	12.08.19
REV	DESCRIPTION	DWN	CHK	DATE

**MERITON**  
Builders & Developers  
Level 11, 528 Kent Street, Sydney NSW 2000  
Tel: (02) 9287 2885 Fax: (02) 9287 2177  
Email: [TimF@meriton.com.au](mailto:TimF@meriton.com.au)  
Internet: <http://www.meriton.com.au>

PROJECT:  
**2 MACPHERSON ST,  
WARRIEWOOD  
SUBDIVISION DA**

DRAWING TITLE:  
**LANDSCAPE  
COVER PAGE**

DATE: 21.09.18	SCALE: AS SHOWN	DRAWING No: <b>L000</b>	REV: <b>A</b>
PROJECT NO: N/A	DRAWN BY: AS SHOWN	APPROVED AND SIGNED ON BEHALF OF MERITON APARTMENTS PTY LTD	
		NORTH	
CAMERON GREATBATCH (REG. LA)			

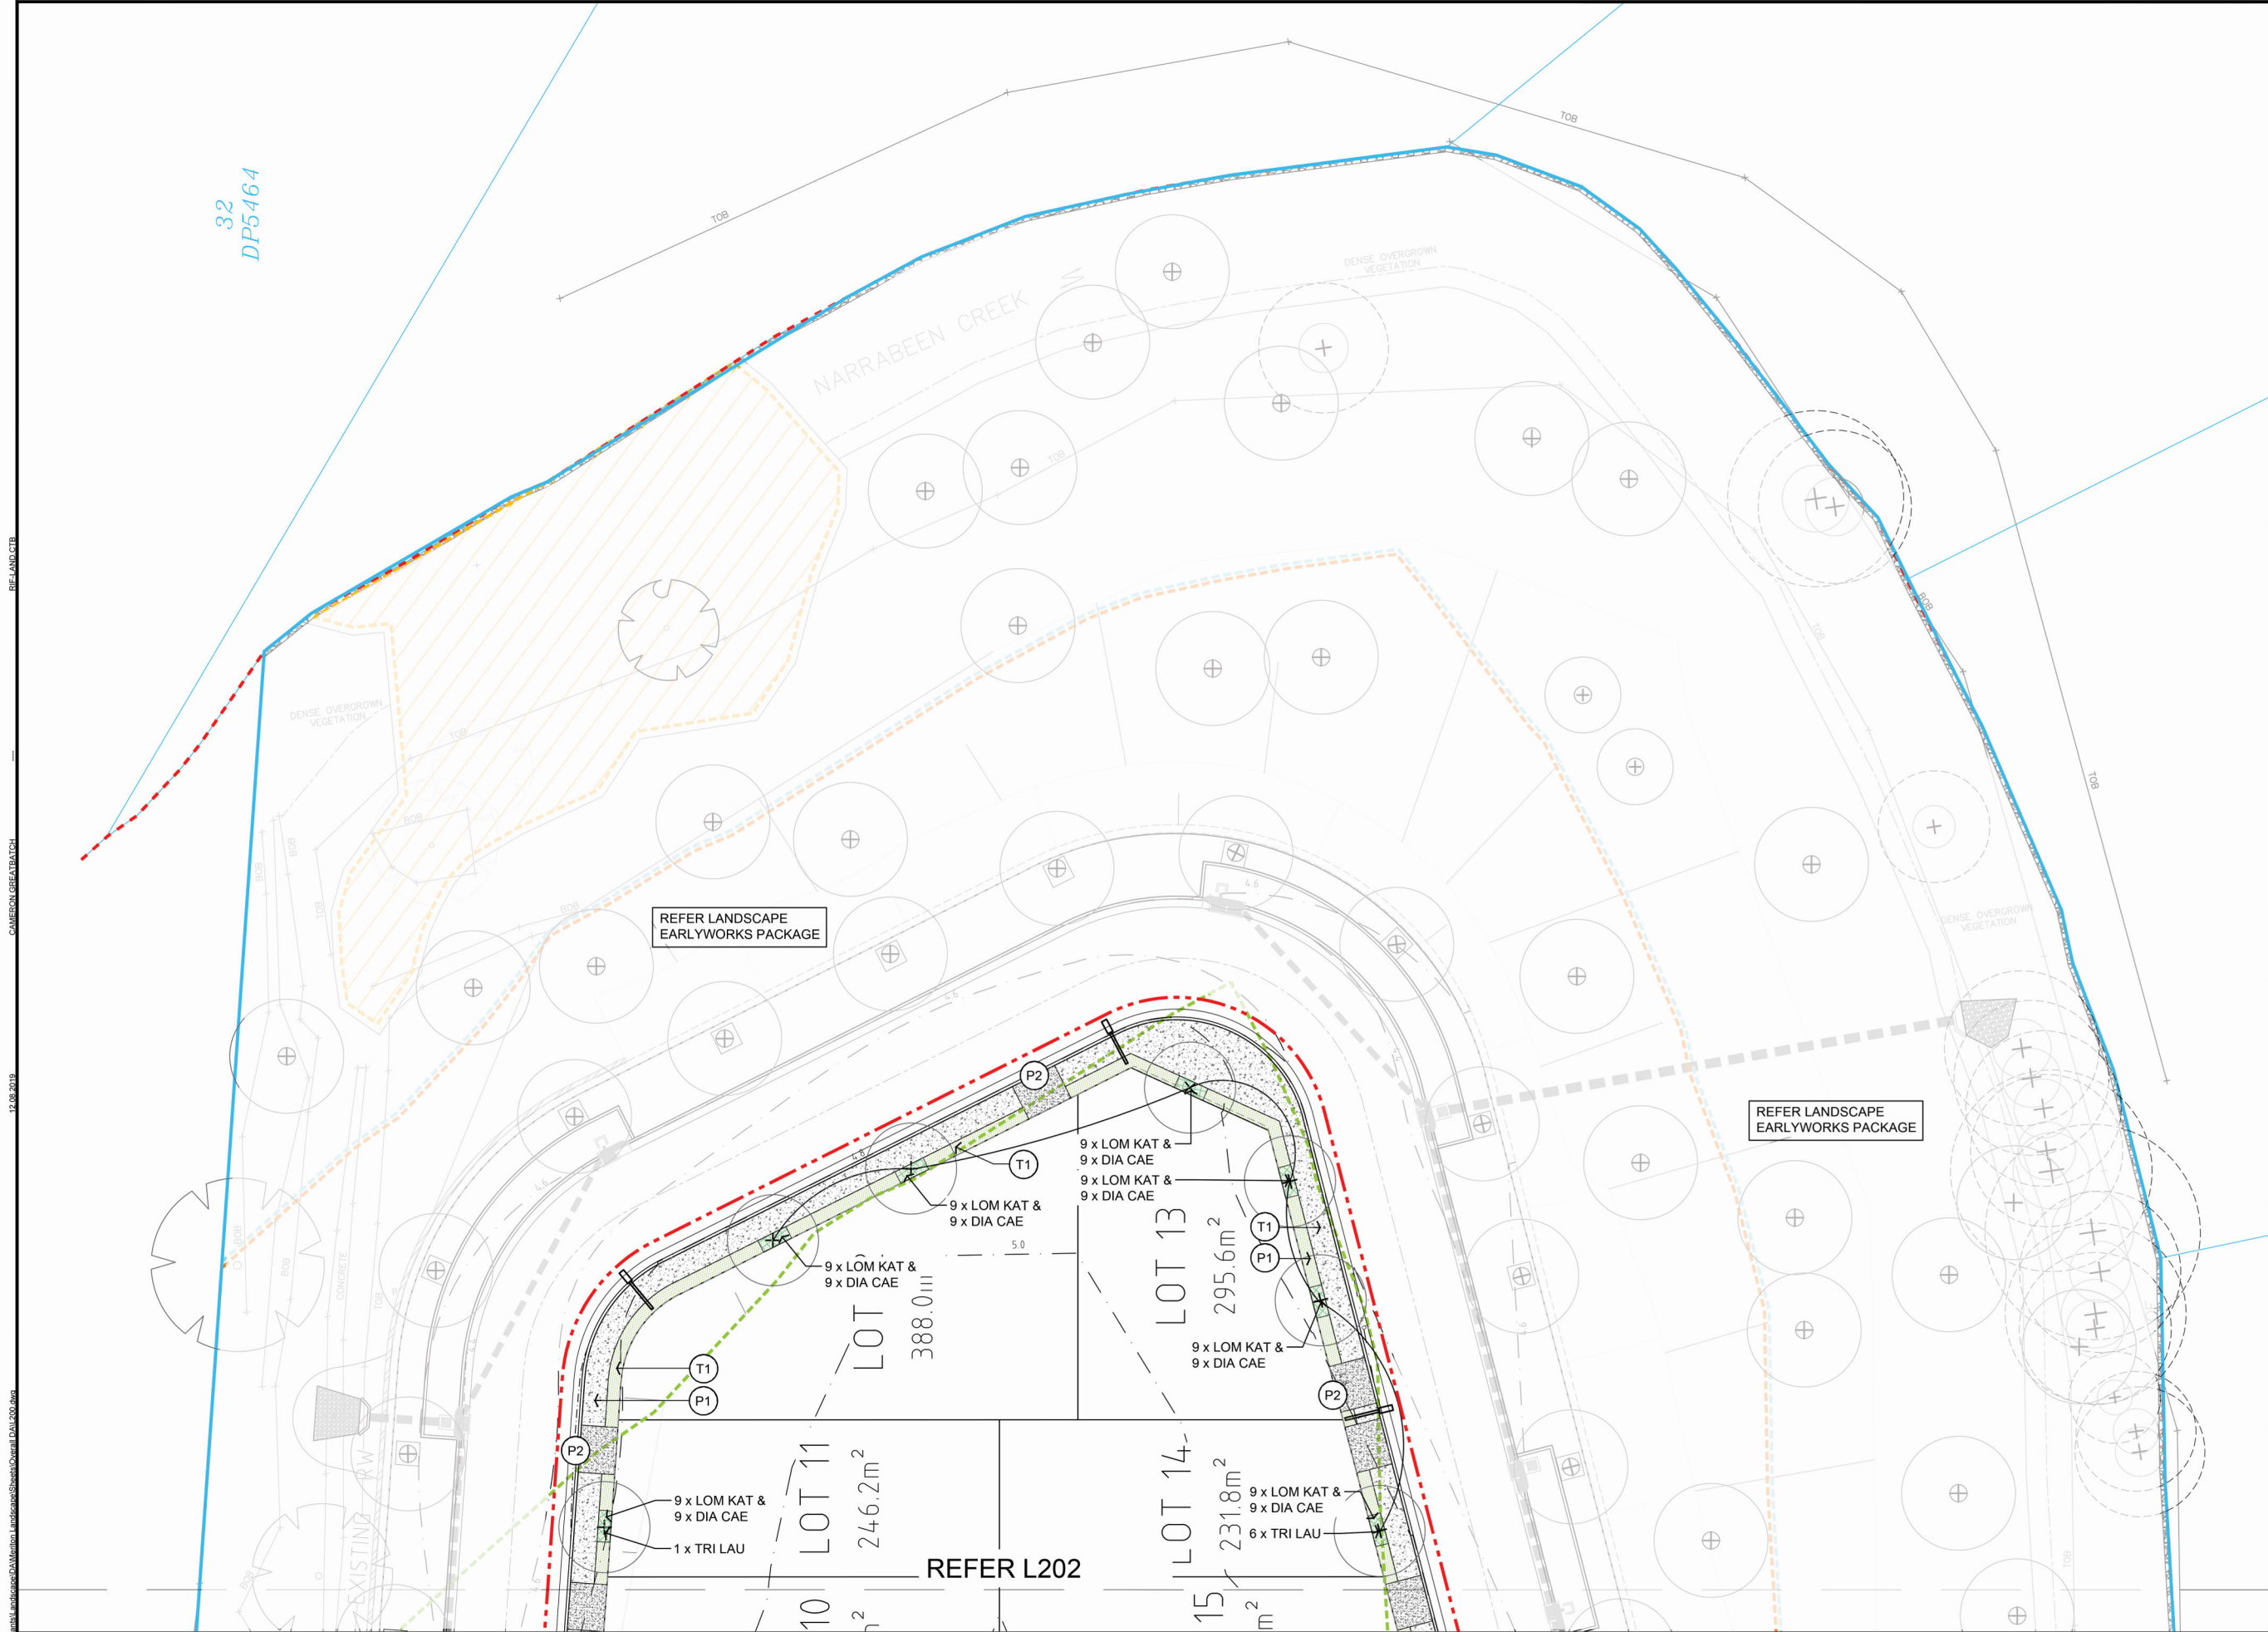

DO NOT SCALE  
USE FIGURED DIMENSIONS AT ALL TIMES. IF IN DOUBT CHECK WITH MERITON APARTMENTS PTY. LTD. CONTRACTORS TO CHECK AND VERIFY ALL LEVELS, DATUMS AND DIMENSIONS ON SITE AND SHALL REPORT ANY DISCREPANCIES OR OMISSIONS TO MERITON APARTMENTS PTY. LTD. PRIOR TO COMMENCEMENT OF WORK AND DURING THE CONSTRUCTION PHASE.

DISCLAIMER  
THIS DRAWING IS THE EXCLUSIVE PROPERTY OF MERITON GROUP PTY. LTD. & THE REPRODUCTION OF ANY PART WITHOUT THE PRIOR WRITTEN CONSENT OF MERITON GROUP PTY. LTD. IS A VIOLATION OF APPLICABLE LAWS. IN NO EVENT SHALL MERITON GROUP PTY. LTD. BE HELD LIABLE FOR SPECIAL COLLATERAL, INCIDENTAL OR CONSEQUENTIAL LIABILITY IN CONNECTION WITH THE USE OF THIS DIGITAL DATA ONCE RELEASED FROM THE MERITON GROUP PTY. LTD. OFFICES. THIS DRAWING IS TO BE READ & UNDERSTOOD IN CONJUNCTION WITH THE STRUCTURAL, MECHANICAL, ELECTRICAL & / OR ANY OTHER CONSULTANTS DOCUMENTATION AS MAY BE APPLICABLE TO THE PROJECT PRIOR TO THE START OF ANY WORKS AND FOR ITS DURATION.

GENERAL LANDSCAPE NOTES

KEY PLAN

REV	DESCRIPTION	DWN	CHK	DATE
A	SUBDIVISION DA ISSUE	CG	CG	12.08.19

**MERITON**  
Builders & Developers  
Level 11, 528 Kent Street, Sydney NSW 2000  
Tel: (02) 9287 2885 Fax: (02) 9287 2777  
Email: [TimF@meriton.com.au](mailto:TimF@meriton.com.au)  
Internet: <http://www.meriton.com.au>

PROJECT:  
**2 MACPHERSON ST,  
WARRIEWOOD  
SUBDIVISION DA**

DRAWING TITLE:  
**LANDSCAPE  
PLAN**


DATE: 21.09.18	SCALE: AS SHOWN	DRAWING No: <b>L201</b>	REV: <b>A</b>
PROJECT NO: N/A	DRAWN BY: AS SHOWN		

APPROVED AND SIGNED ON BEHALF OF  
MERITON APARTMENTS PTY LTD

CAMERON GREATBATCH (REG. LA)  
NORTH

1:200 @ A1  
1:400 @ A3  
2 4 6 8 10m



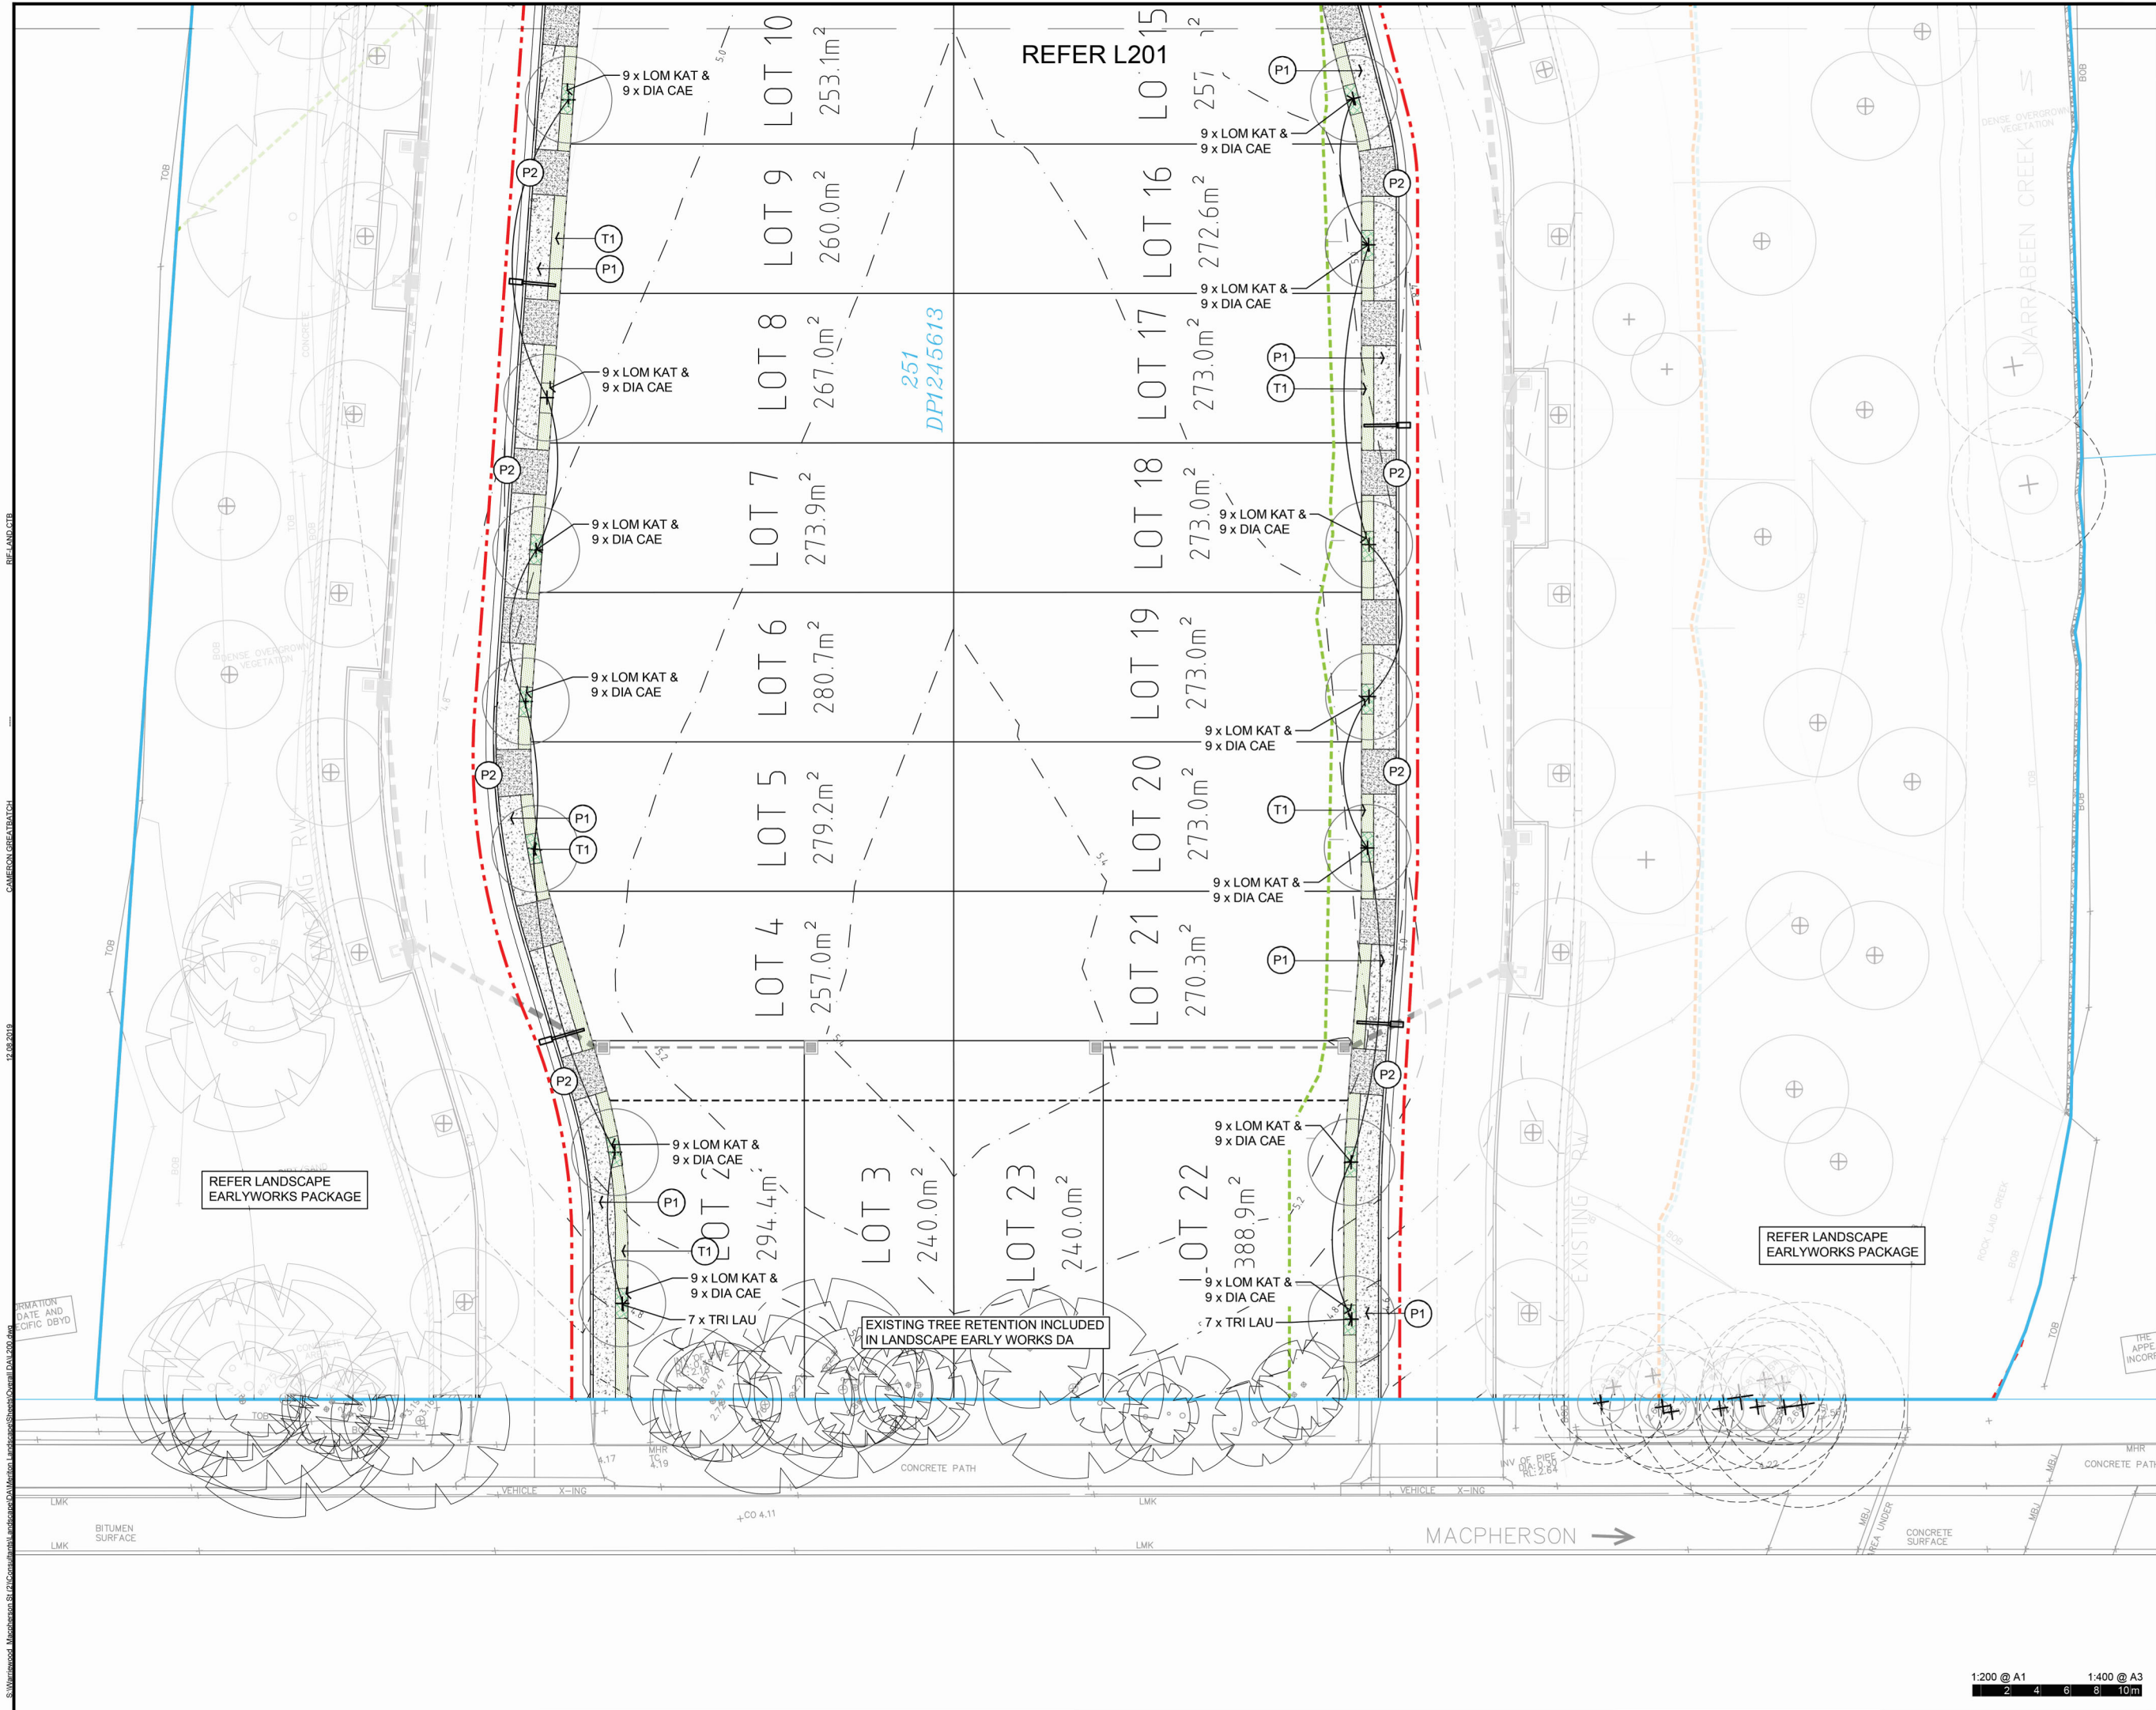

DO NOT SCALE  
USE FIGURED DIMENSIONS AT ALL TIMES. IF IN DOUBT CHECK WITH MERITON APARTMENTS PTY. LTD. CONTRACTORS TO CHECK AND VERIFY ALL LEVELS, DATUMS AND DIMENSIONS ON SITE AND SHALL REPORT ANY DISCREPANCIES OR OMISSIONS TO MERITON APARTMENTS PTY. LTD. PRIOR TO COMMENCEMENT OF WORK AND DURING THE CONSTRUCTION PHASE.

DISCLAIMER  
THIS DRAWING IS THE EXCLUSIVE PROPERTY OF MERITON GROUP PTY. LTD. & THE REPRODUCTION OF ANY PART WITHOUT THE PRIOR WRITTEN CONSENT OF MERITON GROUP PTY. LTD. IS A VIOLATION OF APPLICABLE LAWS. IN NO EVENT SHALL MERITON GROUP PTY. LTD. BE HELD LIABLE FOR SPECIAL COLLATERAL, INCIDENTAL OR CONSEQUENTIAL LIABILITY IN CONNECTION WITH THE USE OF THIS DIGITAL DATA ONCE RELEASED FROM THE MERITON GROUP PTY. LTD. OFFICES. THIS DRAWING IS TO BE READ & UNDERSTOOD IN CONJUNCTION WITH THE STRUCTURAL, MECHANICAL, ELECTRICAL & / OR ANY OTHER CONSULTANTS DOCUMENTATION AS MAY BE APPLICABLE TO THE PROJECT PRIOR TO THE START OF ANY WORKS AND FOR ITS DURATION.

GENERAL LANDSCAPE NOTES

KEY PLAN

REV	DESCRIPTION	DWN	CHK	DATE
A	SUBDIVISION DA ISSUE	CG	CG	12.08.19

**MERITON**

Builders & Developers

Level 11, 528 Kent Street, Sydney NSW 2000  
Tel: (02) 9287 2888 Fax: (02) 9287 2777  
Email: [TimF@meriton.com.au](mailto:TimF@meriton.com.au)  
Internet: <http://www.meriton.com.au>

PROJECT:

**2 MACPHERSON ST,  
WARRIEWOOD  
SUBDIVISION DA**

DRAWING TITLE:

**LANDSCAPE  
PLAN**


DATE: 21.09.18	SCALE: AS SHOWN	DRAWING No: <b>L202</b>	REV: <b>A</b>
PROJECT NO: N/A	DRAWN BY: AS SHOWN		

APPROVED AND SIGNED ON BEHALF OF  
MERITON APARTMENTS PTY LTD


  
CAMERON GREATBATCH (REG. LA)



1:200 @ A1  
2 4 6 8 10m  
1:400 @ A3

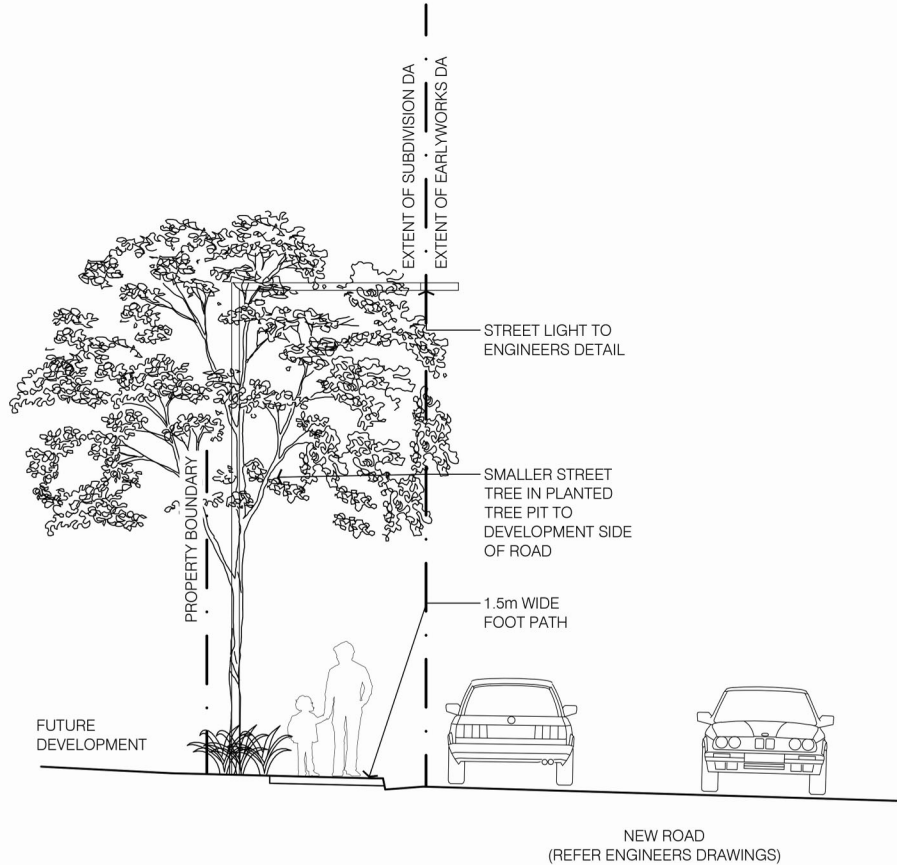

01 TYPICAL LANDSCAPE SECTION  
SCALE 1:50 @ A1; 1:100 @ A3

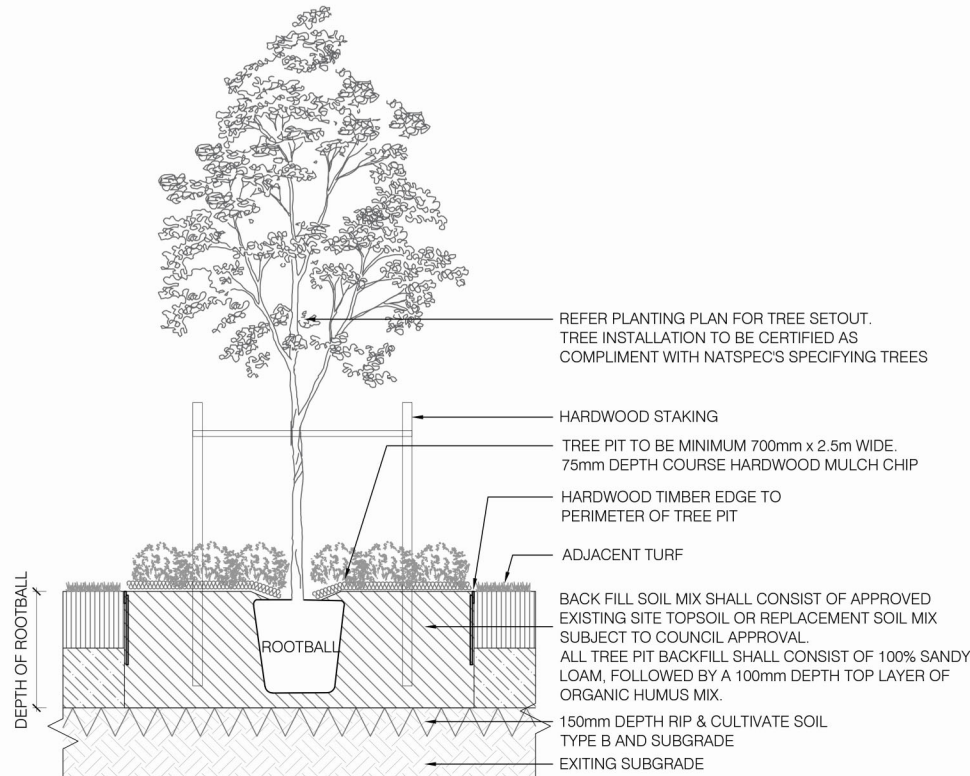

02 TYPICAL TREE IN TURF DETAIL  
SCALE 1:20 @ A1; 1:40 @ A3

DO NOT SCALE  
USE FIGURED DIMENSIONS AT ALL TIMES. IF IN DOUBT CHECK WITH MERITON APARTMENTS PTY. LTD. CONTRACTOR'S TO CHECK AND VERIFY ALL LEVELS, DATUMS AND DIMENSIONS ON SITE AND SHALL REPORT ANY DISCREPANCIES OR OMISSIONS TO MERITON APARTMENTS PTY. LTD. PRIOR TO COMMENCEMENT OF WORK AND DURING THE CONSTRUCTION PHASE.

DISCLAIMER  
THIS DRAWING IS THE EXCLUSIVE PROPERTY OF MERITON GROUP PTY. LTD. & THE REPRODUCTION OF ANY PART WITHOUT THE PRIOR WRITTEN CONSENT OF MERITON GROUP PTY. LTD. IS A VIOLATION OF APPLICABLE LAWS. IN NO EVENT SHALL MERITON GROUP PTY. LTD. BE HELD LIABLE FOR SPECIAL COLLATERAL, INCIDENTAL OR CONSEQUENTIAL LIABILITY IN CONNECTION WITH THE USE OF THIS DIGITAL DATA ONCE RELEASED FROM THE MERITON GROUP PTY. LTD. OFFICES. THIS DRAWING IS TO BE READ & UNDERSTOOD IN CONJUNCTION WITH THE STRUCTURAL, MECHANICAL, ELECTRICAL & / OR ANY OTHER CONSULTANTS DOCUMENTATION AS MAY BE APPLICABLE TO THE PROJECT PRIOR TO THE START OF ANY WORKS AND FOR ITS DURATION.

GENERAL LANDSCAPE NOTES

KEY PLAN

A	SUBDIVISION DA ISSUE	CG	CG	12.08.19
REV	DESCRIPTION	DWN	CHK	DATE

**MERITON**

Builders & Developers

Level 11, 528 Kent Street, Sydney NSW 2000  
Tel: (02) 9287 2888 Fax: (02) 9287 2777  
Email: [TimF@meriton.com.au](mailto:TimF@meriton.com.au)  
Internet: <http://www.meriton.com.au>

PROJECT:

**2 MACPHERSON ST,  
WARRIEWOOD  
SUBDIVISION DA**

DRAWING TITLE:

**LANDSCAPE  
DETAILS**

DATE: 21.09.18	SCALE: AS SHOWN	DRAWING No: <b>L900</b>	REV: <b>A</b>
PROJECT NO: N/A	DRAWN BY: AS SHOWN		

APPROVED AND SIGNED ON BEHALF OF  
MERITON APARTMENTS PTY LTD

*[Signature]*

CAMERON GREATBATCH (REG. LA)