

ALTERATIONS & ADDITIONS  
13 BRUCE STREET  
MONA VALE  
SITE/ROOF PLAN  
DEVELOPMENT APPLICATION for  
MR AND MRS KING  
0603  
SEPT 06 1:200  
KOOPMAN ARCHITECTS  
1A RUSKIN ROWE  
AVALON NSW 2107  
PH: 9973 4974  
FX: 9973 4923  
EM: koopman@bigpond.net.au  

DA01  
SCANNED  
06 OCT 2006

DESIGN SUMMARY


EXISTING	PROPOSED
SITE AREA 525.7sqm	NO CHANGE
FLOOR AREA - GF 134sqm	NO CHANGE
FLOOR AREA - LGF 9sqm	NO CHANGE

LEGEND


	EXISTING TREE TO BE REMOVED
	EXISTING TREE
	EXISTING SPOT LEVEL
	GENERAL BUILDING LEVELS
X RL 100.00	
00.00	
RL 100.00	

## EXT.FINISHES

- EWB EXIST WEATHERBOARDS - MAKE GOOD FINISH PAINT TO MATCH EXISTING
- WB NEW WEATHERBOARDS TO MATCH EXISTING FINISH PAINT TO MATCH EXISTING
- TR EXISTING TERRA COTTA TILE ROOF. MAKE GOOD
- SKY ALUMINIUM FRAMED GLAZED SKYLIGHT GLASS: Y-KOOL V70 (55% HEAT TRANSMITTANCE)  
VENTILATION: DUCTED SKYDOOME POWER VENTS
- BB EXISTING FACE BRICK, BAG AND PAINT FINISH. PAINT COLOUR: >
- TFG TOUGHENED GLASS
- TFGL CLEAR TOUGHENED GLASS LOUVRES
- TFGL/O TRANSLUCENT TOUGHENED GLASS LOUVRES
- TSGD TIMBER FRAMED GLASS SLIDING DOORS.

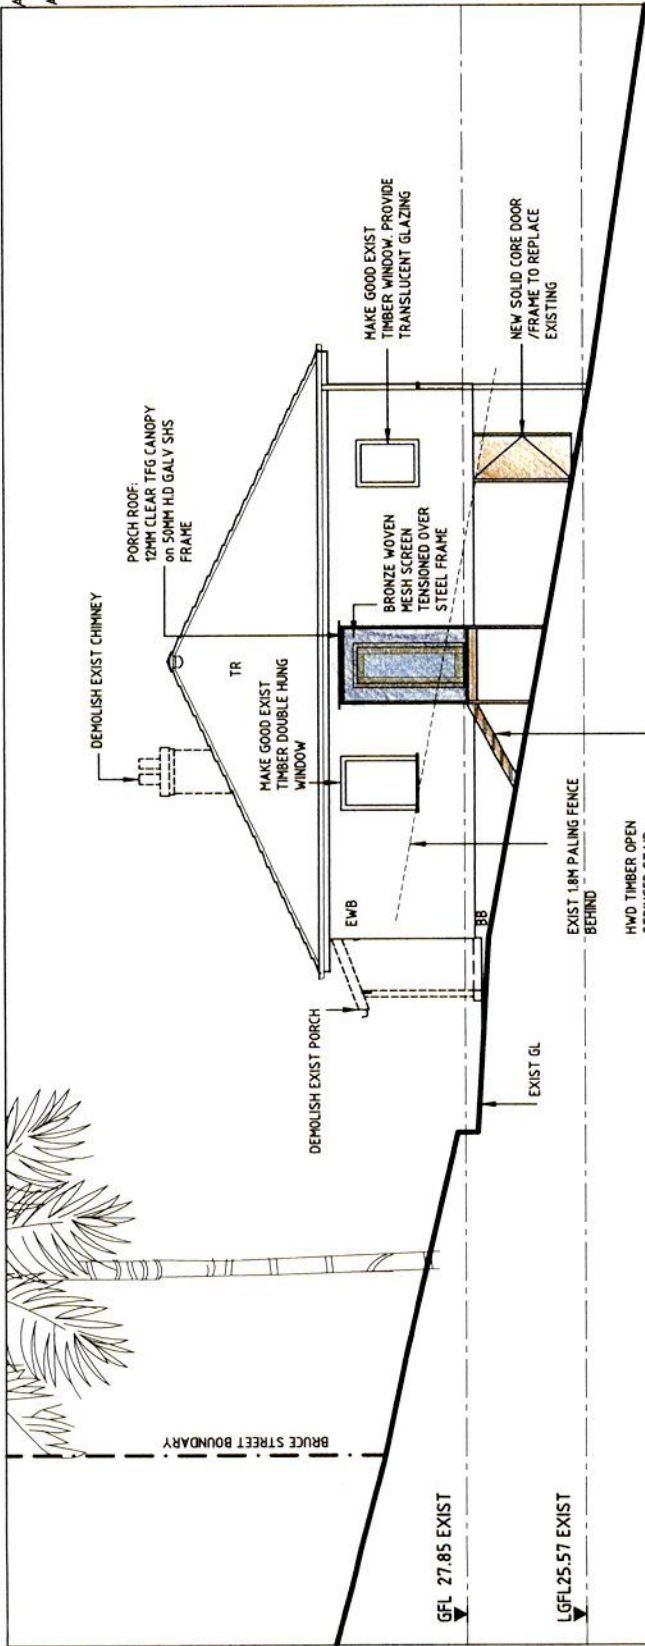

### SOUTH ELEVATION

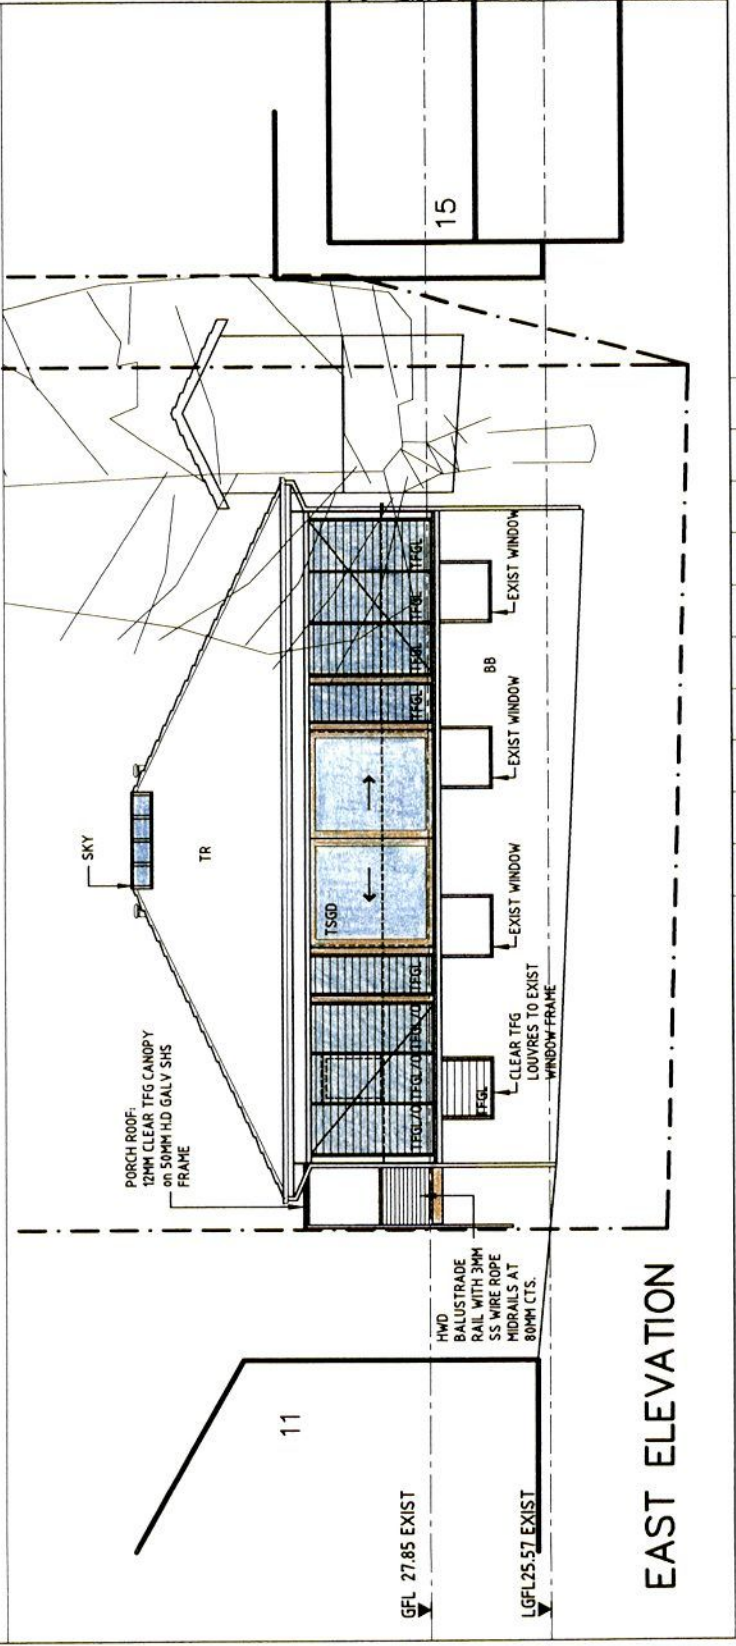

### EAST ELEVATION

ALTERATIONS & ADDITIONS  
13 BRUCE STREET  
MONA VALE  
SOUTH ELEVATION  
DEVELOPMENT APPLICATION  
0603  
SEPT 06  
1:100 DA04  
A  
K  
Koopman Architects  
PH: 9973 4974  
FX: 9973 4923  
EM: kkoopman@bigpond.net.au  




AMENDMENTS

A DEVELOPMENT APPLICATION


29.09.06

# EXT.FINISHES

- EWB EXIST WEATHERBOARDS - MAKE GOOD FINISH: PAINT TO MATCH EXISTING
- WB NEW WEATHERBOARDS TO MATCH EXISTING FINISH: PAINT TO MATCH EXISTING
- TR EXISTING TERRA COTTA TILE ROOF. MAKE GOOD
- SKY ALUMINIUM FRAMED GLAZED SKYLIGHT GLASS: V-KOOL V70 65% HEAT TRANSMITTANCE VENTILATION: DUCTED SKYDOME POWER VENTS
- BB EXISTING FACE BRICK, BAG AND PAINT FINISH. PAINT COLOUR:-
- TFG TOUGHENED GLASS
- TFGL CLEAR TOUGHENED GLASS LOUVRES
- TFGL/O TRANSLUCENT TOUGHENED GLASS LOUVRES
- TSGD TIMBER FRAMED GLASS SLIDING DOORS.

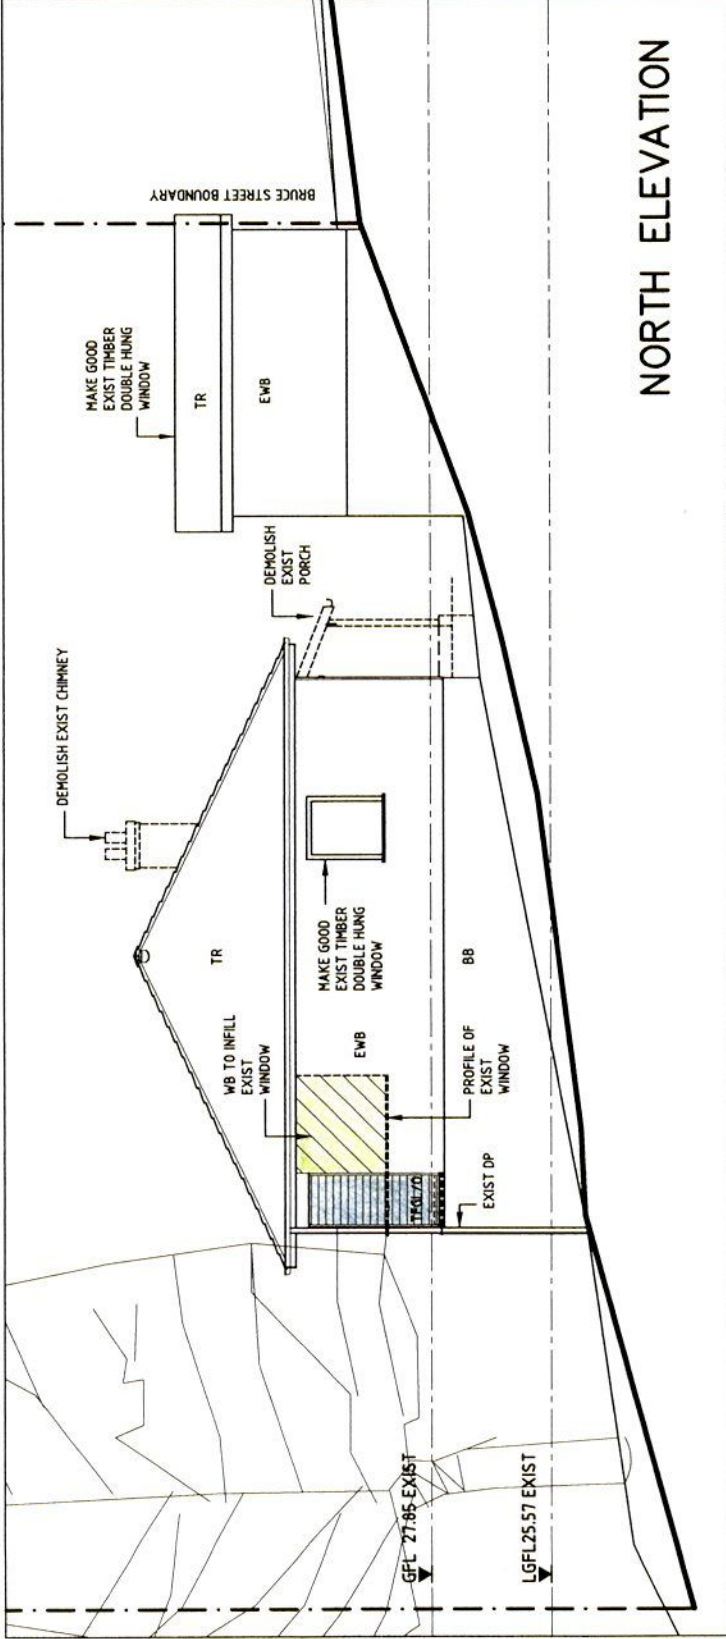

## NORTH ELEVATION

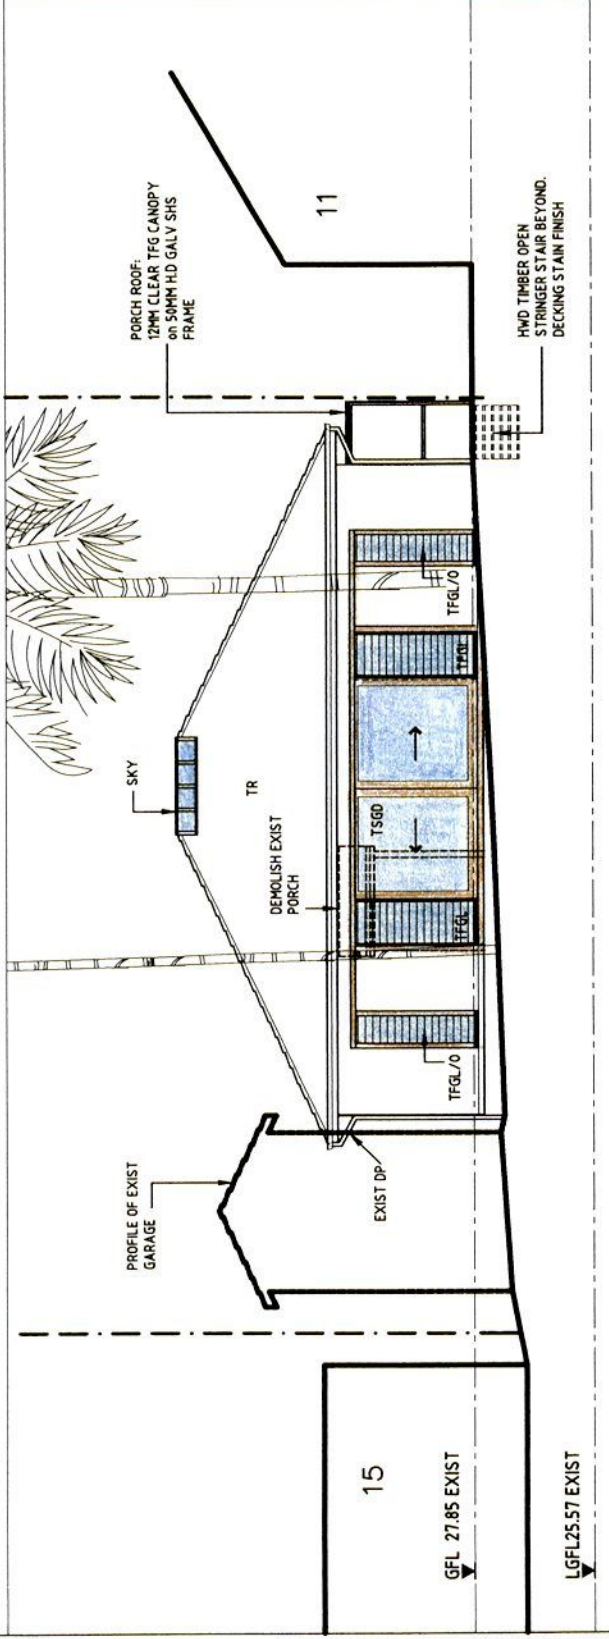

## WEST ELEVATION (BRUCE STREET)

ALTERATIONS & ADDITIONS  
 13 BRUCE STREET  
 MONA VALE  
 NORTH ELEVATION  
 WEST ELEVATION  
 DEVELOPMENT APPLICATION  
 A  
 0603 DA05  
 SEPT 06 1:100  
 KOOPMAN ARCHITECTS  
 1A RUSKIN ROWE  
 MVALON NSW 2107  
 PH: 9973 4974  
 FX: 9973 4923  
 EMAIL: koopman@bigpond.net.au  
