

LOT 1
DP 1161926


LOT 1
DP 238678

LOT 3
DP 238678

LOT 2
DP 539523

LOT 4
DP 29316

LOT 5
DP 29316

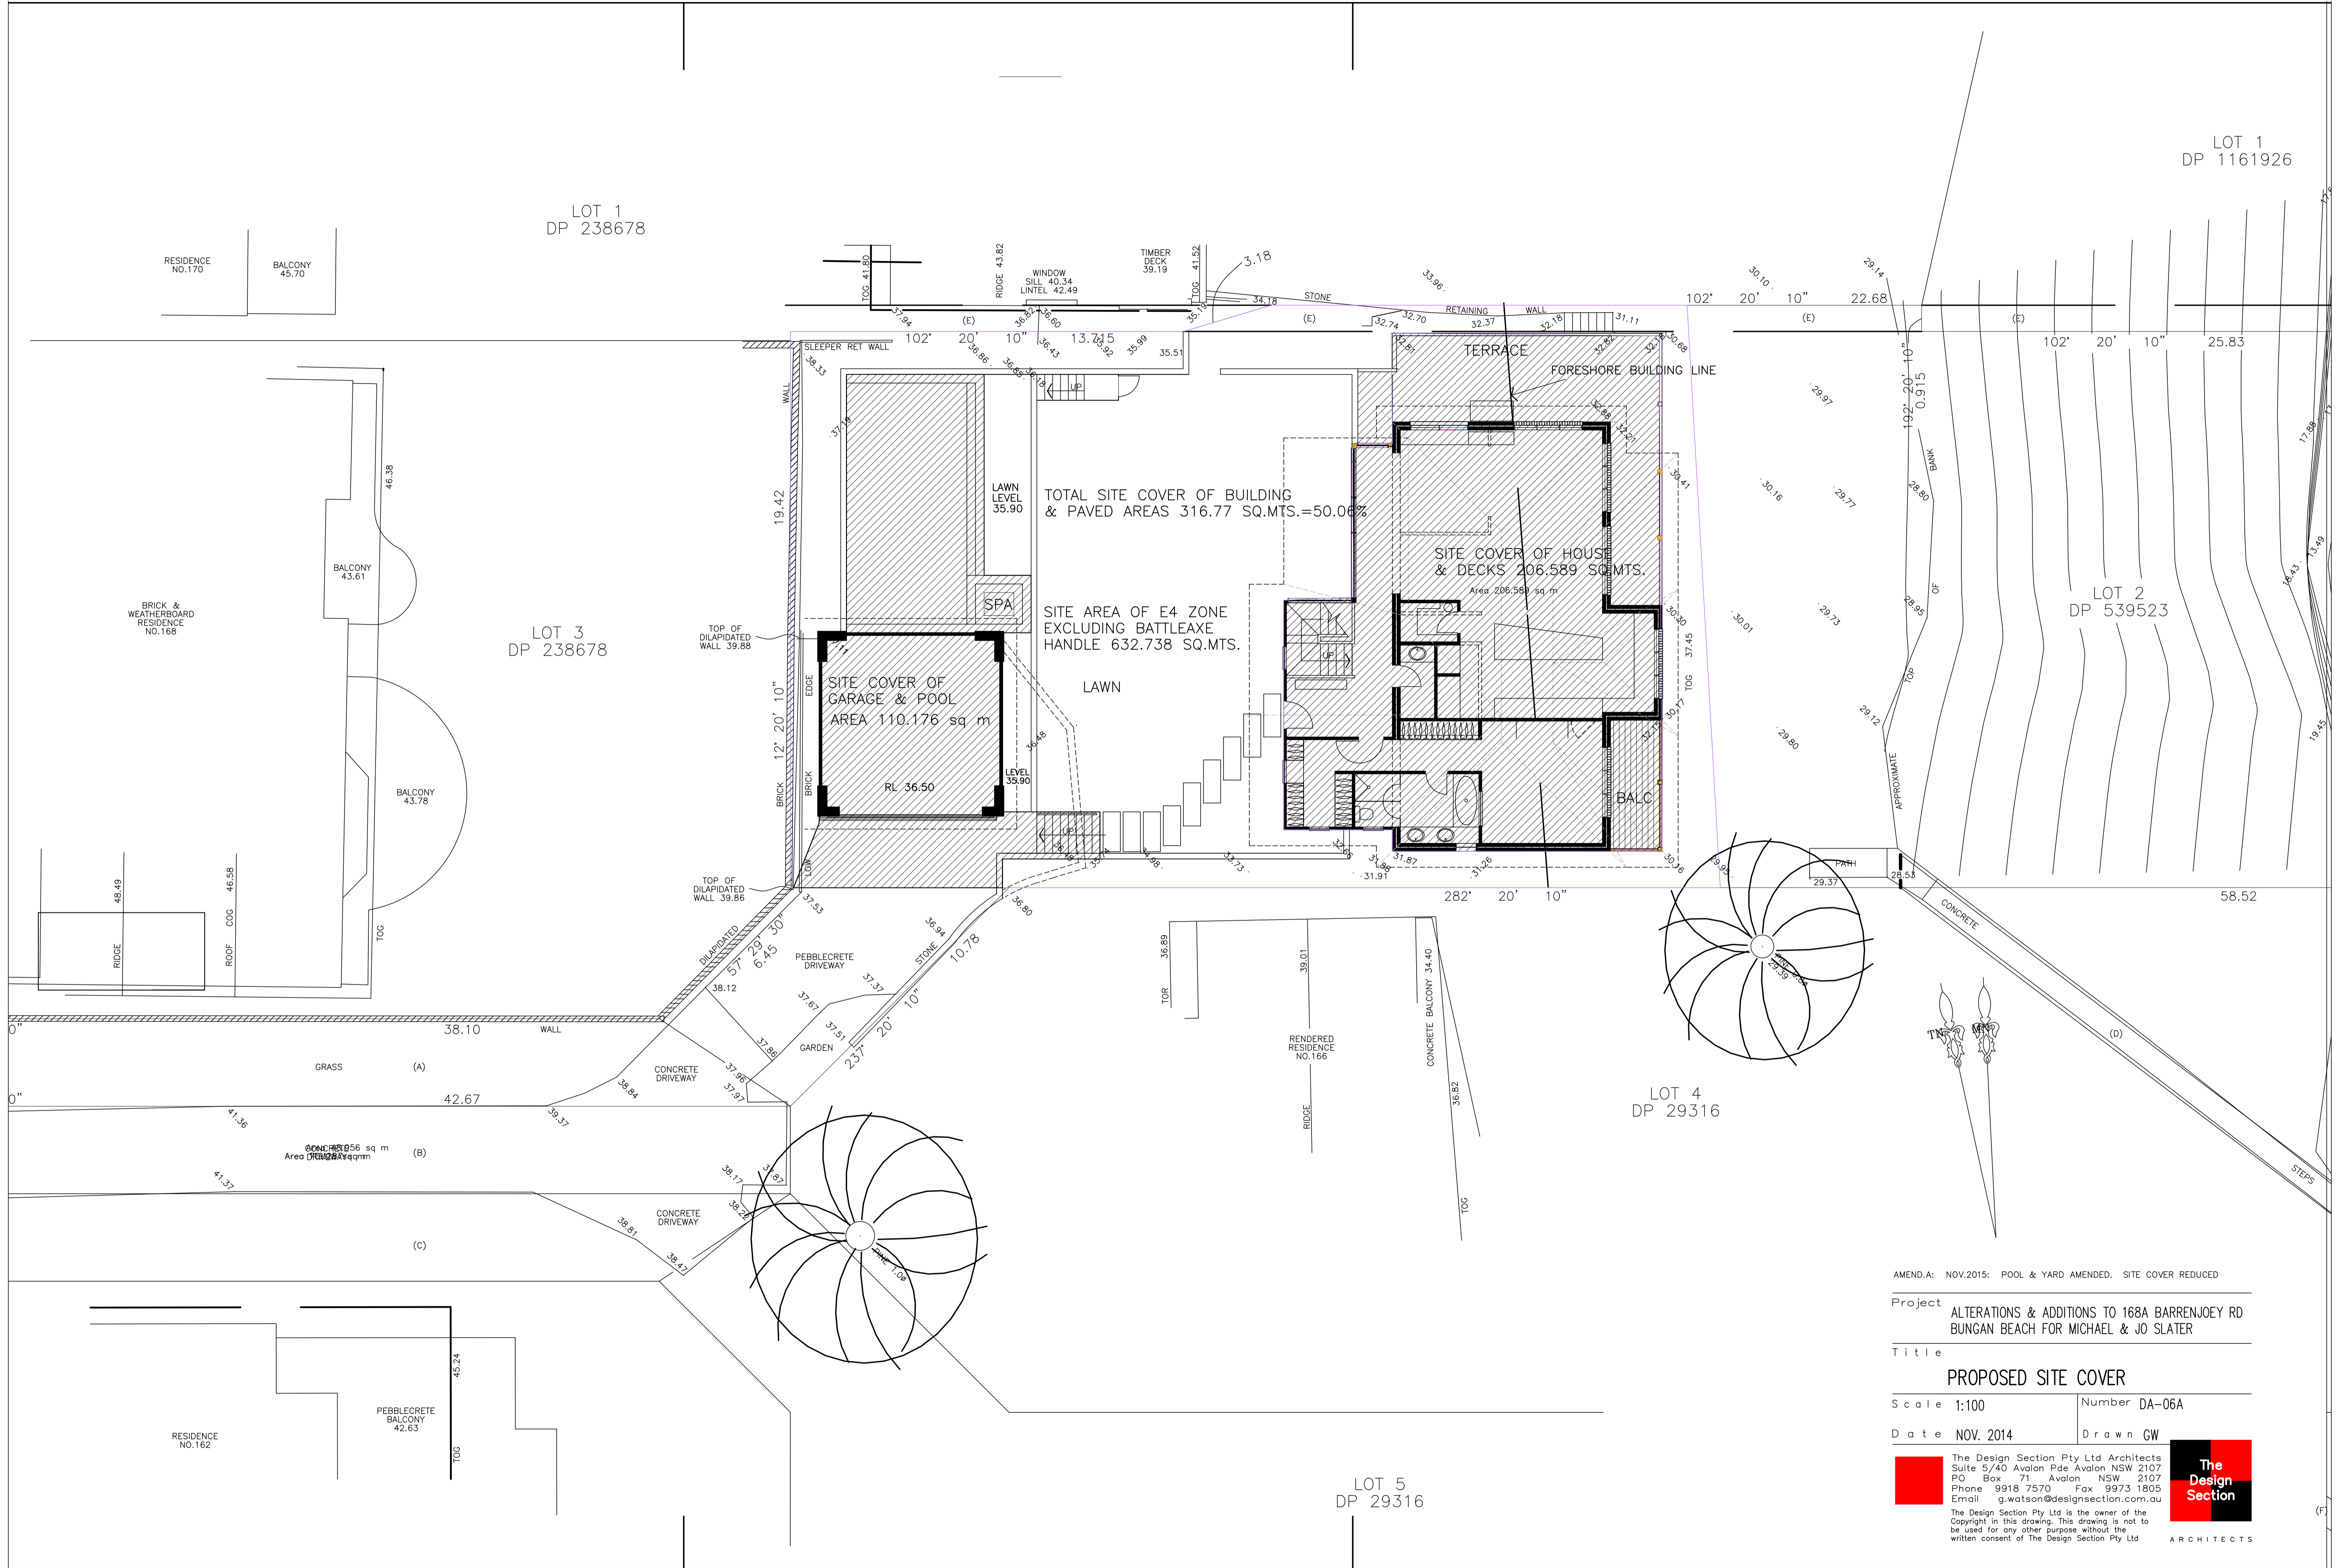

AMEND.A: NOV.2015: POOL & YARD AMENDED. SITE COVER REDUCED

Project ALTERATIONS & ADDITIONS TO 168A BARRENJOEY RD
BUNGAN BEACH FOR MICHAEL & JO SLATER

Title PROPOSED SITE COVER

Scale 1:100 Number DA-06A

Date NOV. 2014 Drawn GW

The Design Section Pty Ltd Architects
 Suite 5/40 Avalon Pde Avalon NSW 2107
 PO Box 71 Avalon NSW 2107
 Phone 9918 7570 Fax 9973 1805
 Email g.watson@designsection.com.au

The Design Section Pty Ltd is the owner of the
 Copyright in this drawing. This drawing is not to
 be used for any other purpose without the
 written consent of The Design Section Pty Ltd

The Design Section
ARCHITECTS