

MIXED USE DEVELOPMENT

351-353 Barrenjoey Road, Newport NSW 2106

Development Application

© 2016 Site Image (NSW) Pty Ltd ABN 44 801 262 380 as agent for Site Image NSW Partnership. All rights reserved. This drawing is copyright and shall not be reproduced or copied in any form or by any means (graphic, electronic or mechanical including photocopy) without the written permission of Site Image (NSW) Pty Ltd Any license, expressed or implied, to use this document for any purpose what so ever is restricted to the terms of the written agreement between Site Image (NSW) Pty Ltd and the instructing party.

The contractor shall check and verify all work on site (including work by others) before commencing the landscape installation. Any discrepancies are to be reported to the Project Manager or Landscape Architect prior to commencing work. Do not scale this drawing. Any required dimensions not shown shall be referred to the Landscape Architect for confirmation.

Drawing Schedule


Drawing Number	Drawing Title	Scale
000	Landscape Coversheet	N/A
101	Landscape Plan - Ground Floor	1:100
102	Landscape Plan - Level 1	1:100
103	Landscape Plan - Level 2	1:100
501	Landscape Details	AS SHOWN

PLANT SCHEDULE

	Botanic Name	Common Name	Mature Size	Pot Size	Density	Qty
GROUND FLOOR						
STREET TREES						
TL	Tristaniopsis 'Luscious'	Water Gum	9 x 7	100L	As Shown	3
SHRUBS & ACCENTS						
Ai	Alcantarea imperialis 'Rubra'	Imperial Bromeliad	1 x 1	300mm	As shown	2
PX	Philodendron 'Xanadu'	Xanadu Philodendron	1 x 1	300mm	As Shown	6
Ss	Spathiphyllum 'Sensation'	Peace Lily	1 x 1	300mm	As Shown	4
GRASSES & GROUND COVERS						
DSF	Dichondra Silver Falls	Silver Falls	.1 x .7	300mm	4/lm	59
PLANTING MATRIX						
Dc	Dianella congesta	Beach Flax Lily	0.5 x 1	150mm	3/m2	53
LV	Lomandra 'Verday'	Spiny-head mat-rush	0.5 x 1	150mm	3/m2	53
LEVEL 1						
SHRUBS & ACCENTS						
Ai	Alcantarea imperialis 'Rubra'	Imperial Bromeliad	1 x 1	300mm	As shown	23
PX	Philodendron 'Xanadu'	Xanadu Philodendron	1 x 1	300mm	As Shown	23
Ri	Raphiolepis indica 'Oriental Pearl'	Indian Hawthorne	1 x 1	300mm	As shown	106
Vo	Viburnum odoratissimum	Sweet Viburnum	3 x 2	300mm	As shown	34
GRASSES & GROUND COVERS						
Cg	Carpobrotus glaucascens	Pig Face	0.2 x 1	150mm	4/lm	132
DSF	Dichondra Silver Falls	Silver Falls	.1 x .7	300mm	4/lm	157
LEG	Lirope muscari 'Evergreen Giant'	Lirope	0.6 x 0.5	150mm	5/m2	29
LEVEL 2						
SHRUBS & ACCENTS						
Aa	Agave 'Blue Glow'	Blue Glow Agave	1 x 1	300mm	As Shown	21
CBB	Crassula 'Blue Bird'	Bluebird	1 x 1	300mm	As shown	39
PM	Pittosporum 'Miss Muffet'	Miss Muffet	1 x 1	300mm	As shown	98
Ri	Raphiolepis indica 'Oriental Pearl'	Indian Hawthorne	1 x 1	300mm	As shown	127
GRASSES & GROUND COVERS						
Cg	Carpobrotus glaucascens	Pig Face	0.2 x 1	150mm	4/lm	165
SCS	Sencio serpens	Blue Chalk Sticks	0.2 x 0.5	150mm	5/m2	148

D	ARCHITECTURAL COORDINATION	JM	NM	08.12.2020
C	STREET TREES ADDED	JM	NM	24.09.2019
B	FOR COMMENT	SM	NM	29.08.2019
A	FOR COMMENT	SM	NM	29.08.2019
Issue	Revision Description	Drawn	Check	Date

LEGEND

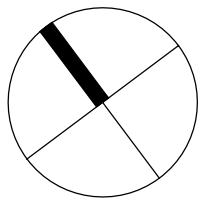

Client:
DEVELOPMENT LINK

Project:
Mixed Use Development
351-353 Barrenjoey Road
Newport NSW 2106

S I T E I M A G E

Level 1, 3-5 Baptist Street
Redfern NSW 2016
Australia

Tel: (61 2) 8332 5600
Fax: (61 2) 9698 2877
www.siteimage.com.au

Site Image (NSW) Pty Ltd
ABN 44 801 262 380

Landscape Architects


DEVELOPMENT APPLICATION

Drawing Name:
Landscape Coversheet

Scale:
Job Number:
Drawing Number:
Issue:
SS19-4170
000 D

NOT FOR CONSTRUCTION

The contractor shall check and verify all work on site (including work by others) before commencing the landscape installation. Any discrepancies are to be reported to the Project Manager or Landscape Architect prior to commencing work. Do not scale this drawing. Any required dimensions not shown shall be referred to the Landscape Architect for confirmation.

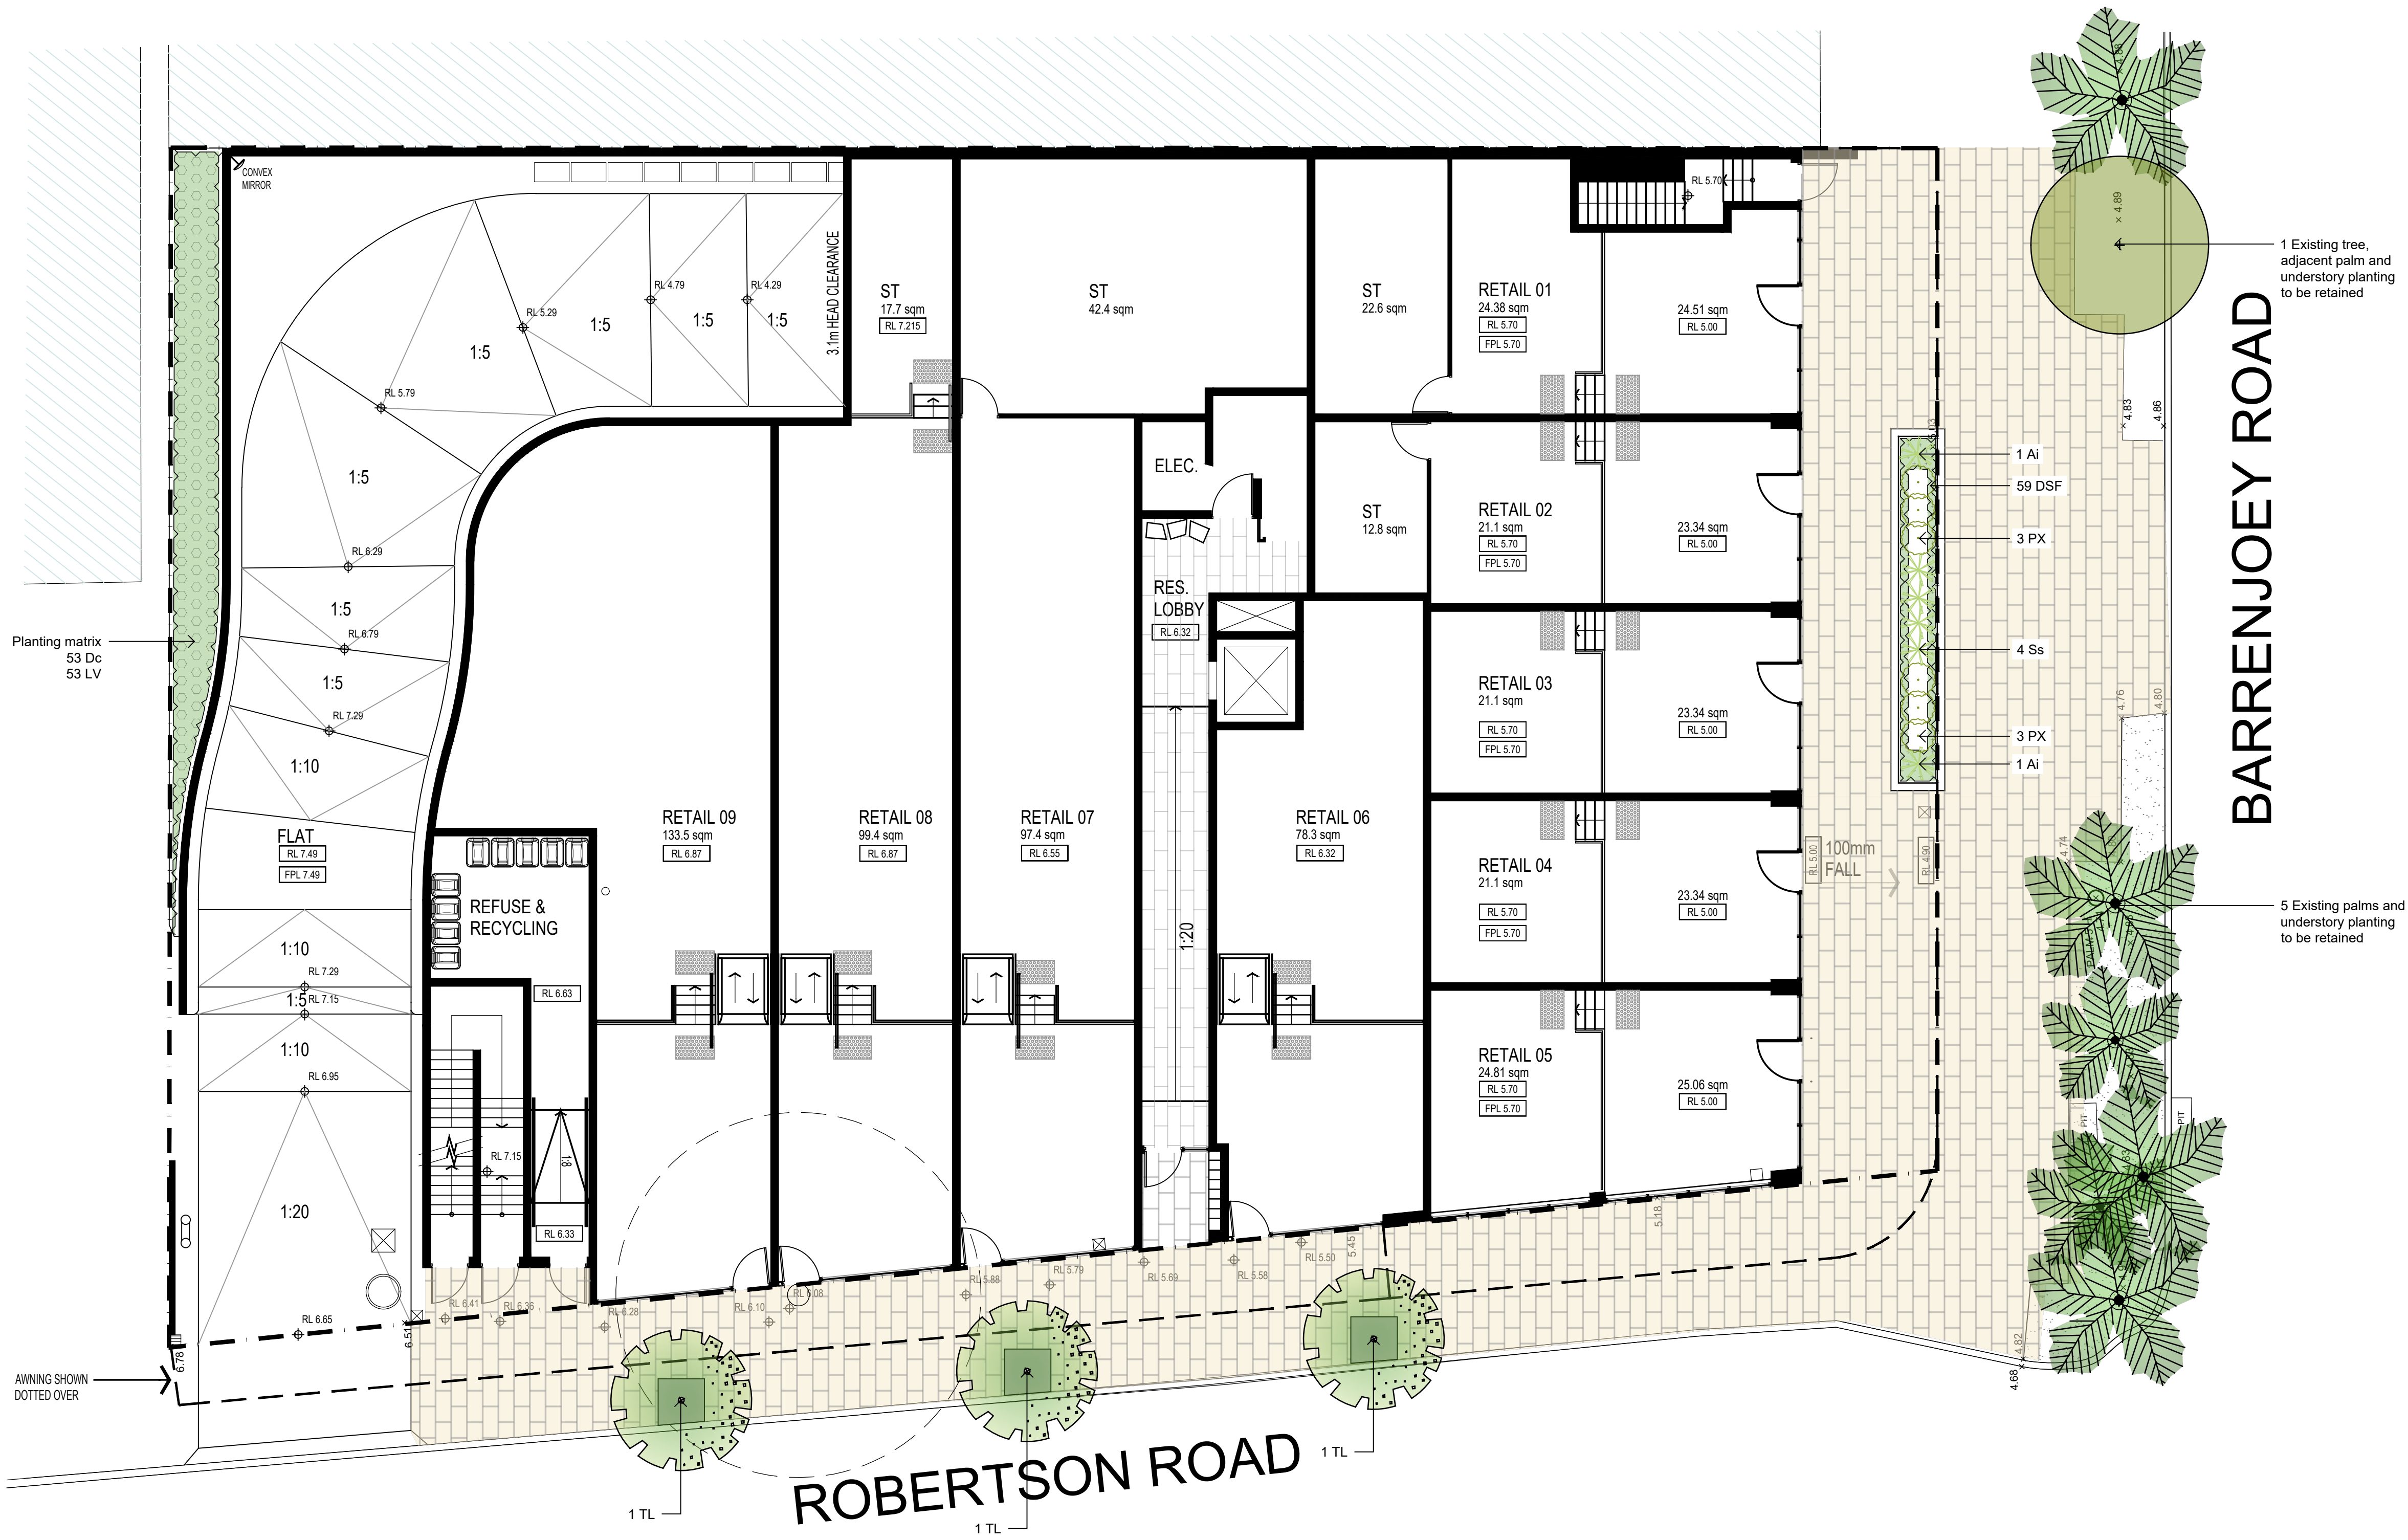

D	ARCHITECTURAL COORDINATION	JM	NM	08.12.2020
C	STREET TREES ADDED	JM	NM	24.09.2019
B	FOR COMMENT	SM	NM	29.08.2019
A	FOR COMMENT	SM	NM	29.08.2019
Issue	Revision Description	Drawn	Check	Date

- LEGEND**
- Boundary
 - Fence
 - Building Above
 - Proposed Tree (Refer Plant Schedule & Detail)
 - Tree to be Removed
 - Shrubs & Accents (Refer Plant Schedule & Detail)
 - Groundcovers & Grasses (Refer Plant Schedule)
 - Planting Matrix (Refer Plant Schedule)
 - Synthetic Turf (Refer Detail)
 - Timber Seat
 - Planter Wall
 - Unit Paving
 - Concrete Steppers
 - Timber Decking

Client: **DEVELOPMENT LINK**

Project: **Mixed Use Development**
351-353 Barrenjoey Road
Newport NSW 2106

SITE IMAGE
Level 1, 3-5 Baptist Street
Redfern NSW 2016
Australia
Tel: (61 2) 8332 5600
Fax: (61 2) 9698 2877
www.siteimage.com.au
Site Image (NSW) Pty Ltd
ABN 44 801 262 380




DEVELOPMENT APPLICATION

Drawing Name: **Landscape Plan**
Ground Floor
Scale: 1:100 @ A1
Job Number: **SS19-4170**
Drawing Number: **101**
Issue: **D**

NOT FOR CONSTRUCTION

The contractor shall check and verify all work on site (including work by others) before commencing the landscape installation. Any discrepancies are to be reported to the Project Manager or Landscape Architect prior to commencing work. Do not scale this drawing. Any required dimensions not shown shall be referred to the Landscape Architect for confirmation.

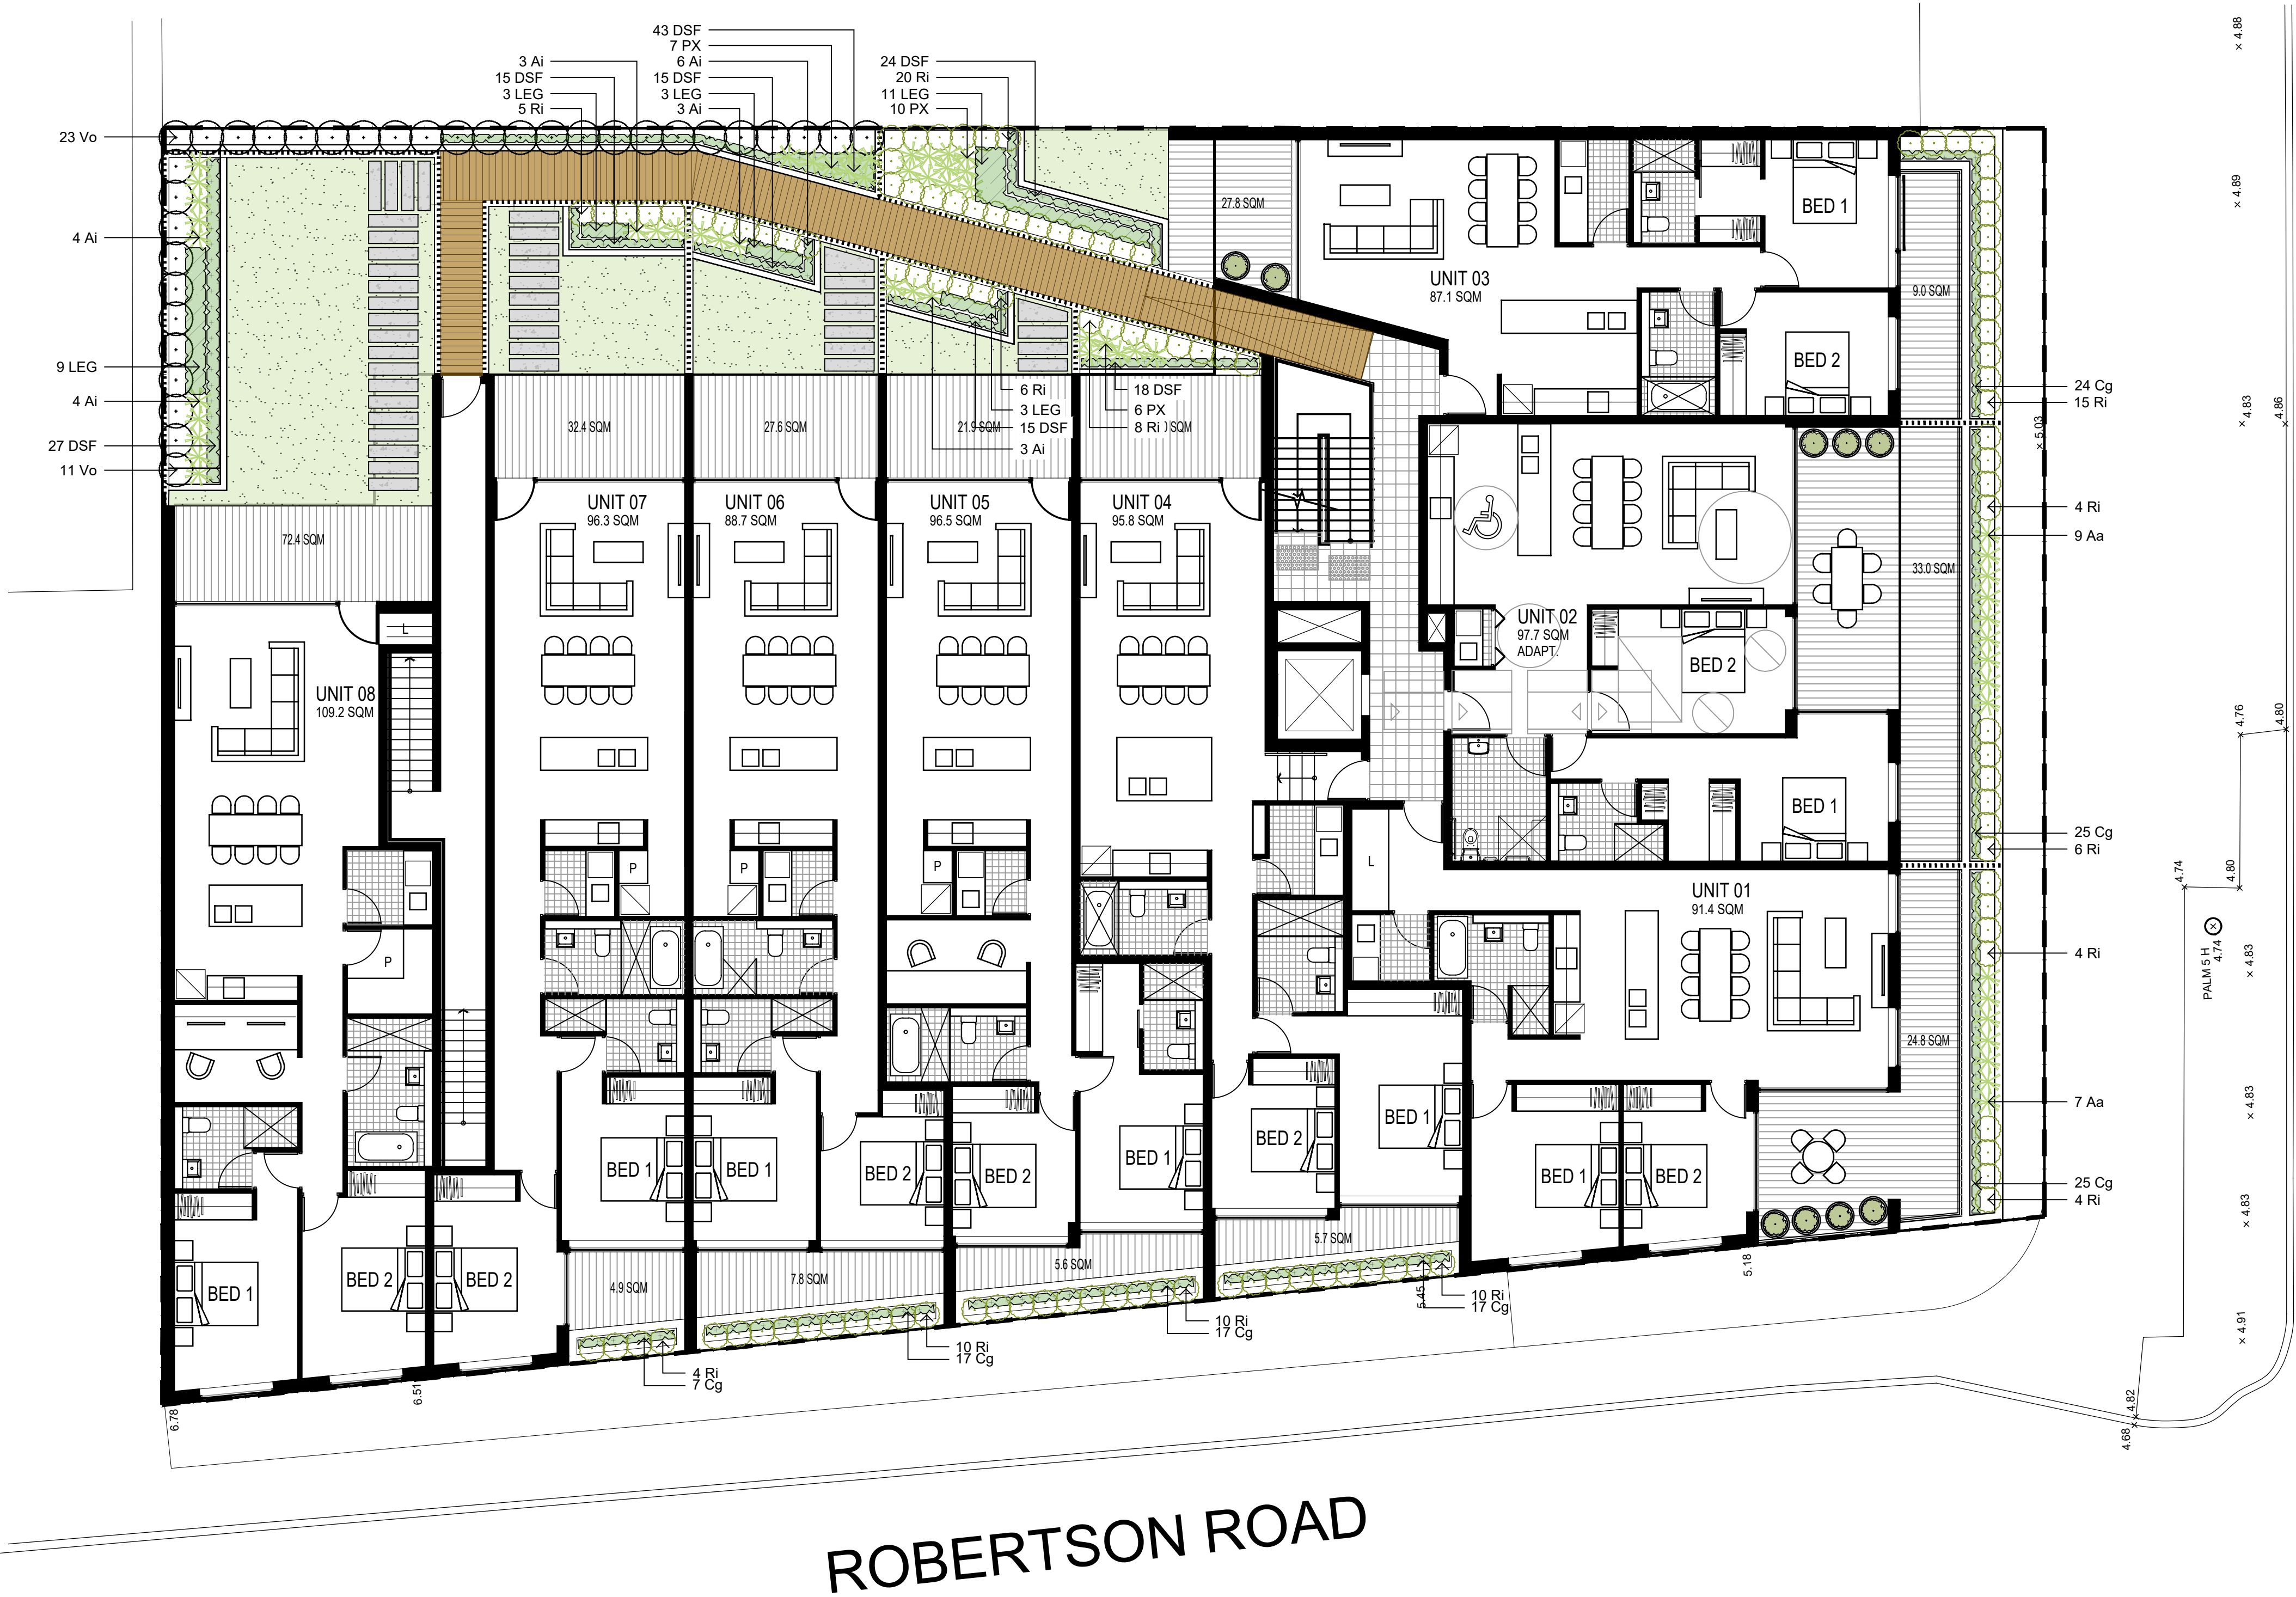

D	ARCHITECTURAL COORDINATION	JM	NM	08.12.2020
C	STREET TREES ADDED	JM	NM	24.09.2019
B	FOR COMMENT	SM	NM	29.08.2019
A	FOR COMMENT	SM	NM	29.08.2019
Issue	Revision Description	Drawn	Check	Date

LEGEND

- Boundary
- Fence
- Building Above
- Proposed Tree (Refer Plant Schedule & Detail)
- Tree to be Removed
- Shrubs & Accents (Refer Plant Schedule & Detail)
- Groundcovers & Grasses (Refer Plant Schedule)
- Planting Matrix (Refer Plant Schedule)
- Synthetic Turf (Refer Detail)
- Timber Seat
- Planter Wall
- Unit Paving
- Concrete Steppers
- Timber Decking

Client: **DEVELOPMENT LINK**

Project: **Mixed Use Development**
351-353 Barrenjoey Road
Newport NSW 2106

SITE IMAGE

Level 1, 3-5 Baptist Street
Redfern NSW 2016
Australia

Tel: (61 2) 8332 5600
Fax: (61 2) 9698 2877
www.siteimage.com.au

Site Image (NSW) Pty Ltd
ABN 44 801 262 380

Landscape Architects

DEVELOPMENT APPLICATION

Drawing Name:
Landscape Plan
Level 1

Scale: 1:100 @ A1
Job Number: Drawing Number: Issue:

SS19-4170 102 D

NOT FOR CONSTRUCTION

The contractor shall check and verify all work on site (including work by others) before commencing the landscape installation. Any discrepancies are to be reported to the Project Manager or Landscape Architect prior to commencing work. Do not scale this drawing. Any required dimensions not shown shall be referred to the Landscape Architect for confirmation.

D	ARCHITECTURAL COORDINATION	JM	NM	08.12.2020
C	STREET TREES ADDED	JM	NM	24.09.2019
B	FOR COMMENT	SM	NM	29.08.2019
A	FOR COMMENT	SM	NM	29.08.2019
Issue	Revision Description	Drawn	Check	Date

LEGEND

Boundary

Fence

Building Above

Proposed Tree
(Refer Plant Schedule & Detail)

Tree to be Removed

Shrubs & Accents
(Refer Plant Schedule & Detail)

Groundcovers & Grasses
(Refer Plant Schedule)

Planting Matrix
(Refer Plant Schedule)

Synthetic Turf
(Refer Detail)

Timber Seat

Planter Wall

Unit Paving

Concrete Steppers

Timber Decking

Client:
DEVELOPMENT LINK

Project:
Mixed Use Development
351-353 Barrenjoey Road
Newport NSW 2106

SITE IMAGE

Level 1, 3-5 Baptist Street
Redfern NSW 2016
Australia

Tel: (61 2) 8332 5600
Fax: (61 2) 9698 2877
www.siteimage.com.au

Site Image (NSW) Pty Ltd
ABN 44 801 262 380

Landscape Architects

DEVELOPMENT APPLICATION

Drawing Name:
Landscape Plan
Level 2

Scale: 1:100 @ A1
Job Number:
SS19-4170

0 1 2 3 4 5m
Drawing Number:
103
Issue:
D

BARRENJOEY ROAD

ROBERTSON ROAD

NOT FOR CONSTRUCTION

