



L.G.A: WARRINGAH
 LOCALITY: COLLARDY
 PARISH: MANLY COVE
 COUNTY: CUMBERLAND

THIS PLAN IS ON MM

RAMSAY STREET

STREET

STREET
 IDALINE

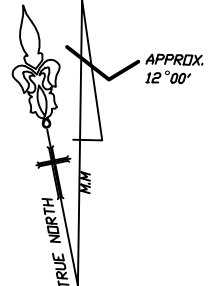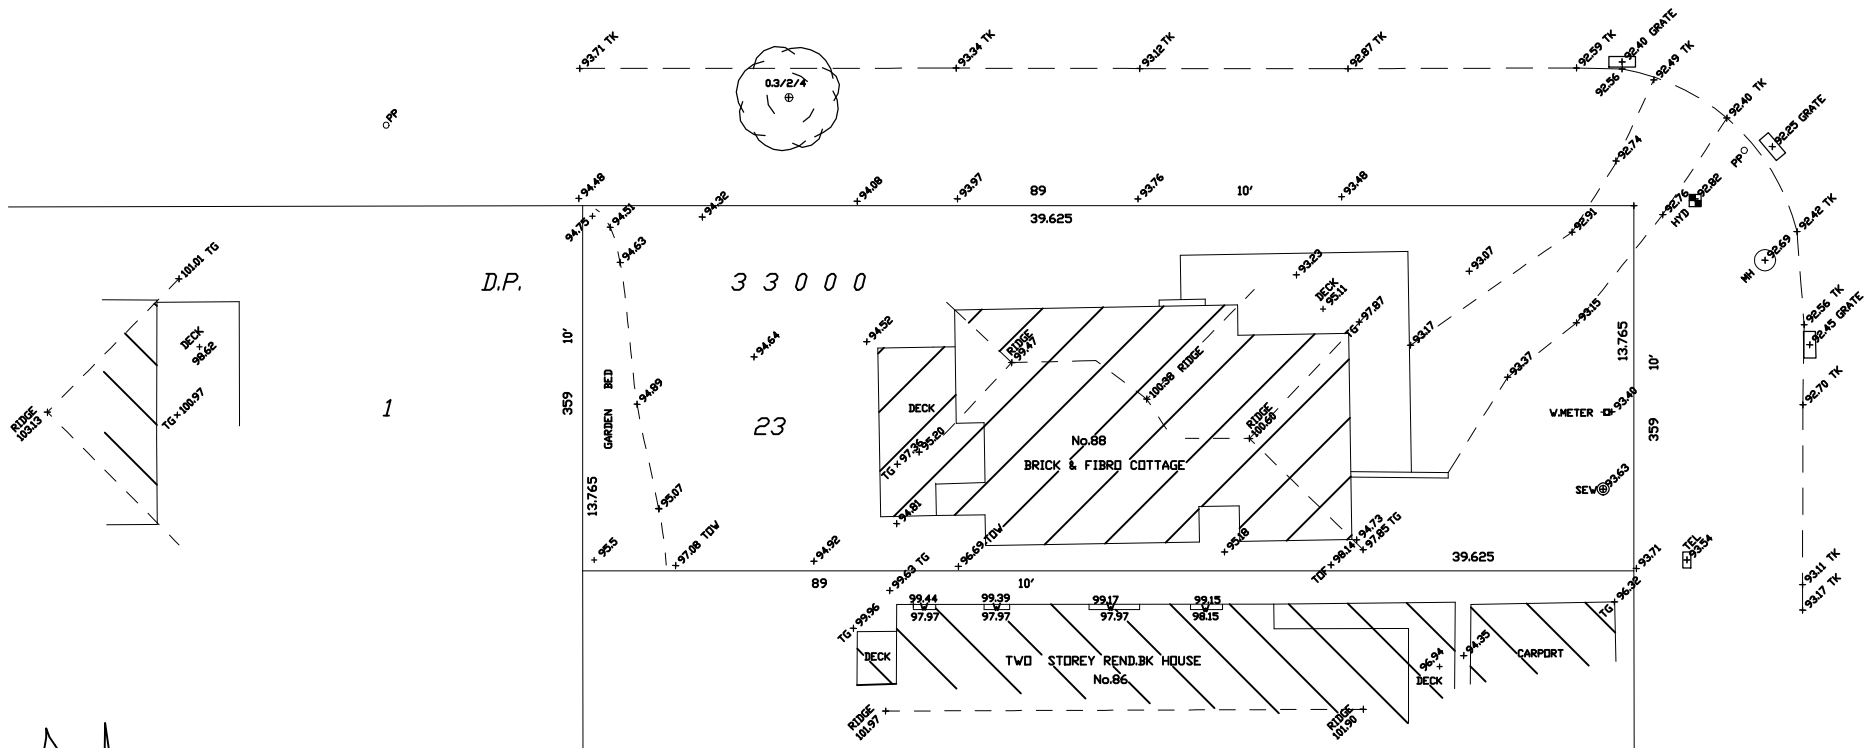

<p>ALPHA SURVEYS 124/58 MOSELY STREET, STRATHFIELD NSW 2135. ABN 25 164 416 469 MOBILE 0424 595 140 FAX 9758 7967 alpha-surveys@hotmail.com</p>	<p>PLAN SHOWING LEVELS & SITE DETAILS AT No.88 IDALINE STREET, COLLARDY PLATEAU NSW. LOT 23 SECTION 2 IP 3300A. TOTAL SITE AREA: 565m² Clients: JAMES HILLARD & SANDRA NICOLA</p>	<p>SITE ANALYSIS SURVEY Showing Level and Detail. DATUM OF LEVELS: AUSTRALIAN HEIGHT DATUM APPROX. ORIGIN OF LEVELS: PM 4000 ADOPTED VALUE: 94.125 OUR REFERENCE: 36414 SURVEY DATE: 02-01-2014</p>	<p>LEGEND</p> <table border="0"> <tr> <td>SL</td><td>SURFACE LEVEL</td> <td>TRUNK</td><td>TRUNK</td> <td>SPREAD</td><td>SPREAD</td> <td>APPROX</td><td>APPROX</td> </tr> <tr> <td>GB</td><td>GARDEN BED</td> <td>RUMETER</td><td>RUMETER</td> <td>RADIUS</td><td>RADIUS</td> <td>HEIGHT</td><td>HEIGHT</td> </tr> <tr> <td>TF</td><td>TOP OF FENCE</td> <td>PP</td><td>POWER POLE</td> <td></td><td></td> <td></td><td></td> </tr> <tr> <td>TW</td><td>TOP OF WALL</td> <td>SW</td><td>SEWER MANHOLE LID</td> <td></td><td></td> <td></td><td></td> </tr> <tr> <td>RS</td><td>ROOF STEP</td> <td>DV</td><td>DISCHARGE GLASS WINDOW</td> <td></td><td></td> <td></td><td></td> </tr> <tr> <td>D</td><td>DOOR</td> <td>CL</td><td>CENTRELINE</td> <td>TOP</td><td>TOP</td> <td>FL</td><td>FL</td> </tr> <tr> <td>SD</td><td>SLIDING DOOR</td> <td>TK</td><td>TOP OF KEWB</td> <td>FL</td><td>FL</td> <td>FLOOR LEVEL</td><td>FLOOR LEVEL</td> </tr> <tr> <td>V</td><td>WINDOW</td> <td>TG</td><td>TOP OF GUTTER</td> <td></td><td></td> <td></td><td></td> </tr> </table>	SL	SURFACE LEVEL	TRUNK	TRUNK	SPREAD	SPREAD	APPROX	APPROX	GB	GARDEN BED	RUMETER	RUMETER	RADIUS	RADIUS	HEIGHT	HEIGHT	TF	TOP OF FENCE	PP	POWER POLE					TW	TOP OF WALL	SW	SEWER MANHOLE LID					RS	ROOF STEP	DV	DISCHARGE GLASS WINDOW					D	DOOR	CL	CENTRELINE	TOP	TOP	FL	FL	SD	SLIDING DOOR	TK	TOP OF KEWB	FL	FL	FLOOR LEVEL	FLOOR LEVEL	V	WINDOW	TG	TOP OF GUTTER					<p>NOTES</p> <ul style="list-style-type: none"> - Boundaries have not been investigated. - Visible services located only; underground search has been undertaken to be recovered in 100 before you dig. - Boundary dimensions shown are taken from IP 3300A. - The position of structures, services, trees, etc are diagrammatic only. - The title boundaries as shown hereon were not marked at the time of survey and have been determined by plan dimensions only and not field survey. - If development is contemplated on or near the boundaries it is strongly recommended that survey marks must be placed PRIOR TO CONSTRUCTION.
SL	SURFACE LEVEL	TRUNK	TRUNK	SPREAD	SPREAD	APPROX	APPROX	
GB	GARDEN BED	RUMETER	RUMETER	RADIUS	RADIUS	HEIGHT	HEIGHT	
TF	TOP OF FENCE	PP	POWER POLE	
TW	TOP OF WALL	SW	SEWER MANHOLE LID	
RS	ROOF STEP	DV	DISCHARGE GLASS WINDOW	
D	DOOR	CL	CENTRELINE	TOP	TOP	FL	FL	
SD	SLIDING DOOR	TK	TOP OF KEWB	FL	FL	FLOOR LEVEL	FLOOR LEVEL	
V	WINDOW	TG	TOP OF GUTTER	