

© copyright of dem design Pty Ltd/see 10 000 000 000. All unauthorised use or distribution of information contained on this document without dem design Pty Ltd's prior consent is prohibited.

any reports, drawings, photos or information included or referred to in this document are the property of dem design Pty Ltd. It is to be used only for the purposes of the project and no part of it is to be reproduced, stored in a retrieval system, or transmitted in any form or by any means, electronic, mechanical, photocopying, recording, or by any information storage and retrieval system, without the prior written permission of dem design Pty Ltd.

Special attention is to be taken by contractors to verify dimensions, levels and quantities on the job before preparing shop drawings or commencing work. Contractors shall not be held responsible for any errors or omissions in the drawings unless they are specifically identified by the architect in writing.

dem design Pty Ltd is not responsible for any errors or omissions in the drawings unless they are specifically identified by the architect in writing.




division: landscape architecture

level 8 15 help street chatswood nsw 2067
 p: 61 2 9536 6000 w: 61 2 9536 6111
 e: sydney@dem.com.au

Warringah Mall, NSW

Scentre Design & Construction Pty Ltd
 85 Castlereagh Street
 Sydney NSW 2000

LEGEND

- SITE BOUNDARY
- CARPARK TO ARCHITECTS DETAILS
- PROPOSED STORMWATER CULVERTS
- SEWER EASEMENT
- PROPOSED TURF
- TREES TO BE REMOVED
- EXISTING TREES TO BE RETAINED
- PROPOSED TREE PLANTING
- PROPOSED SHRUBS & GROUNDCOVERS


SHEET JOINS laSW0503

SHEET JOINS laSW0503

landscape stormwater plan
 sheet 2 of 3

section 96

sheet no.	1:250	PN	4296-00
drawing no.	lasw0502 a05		

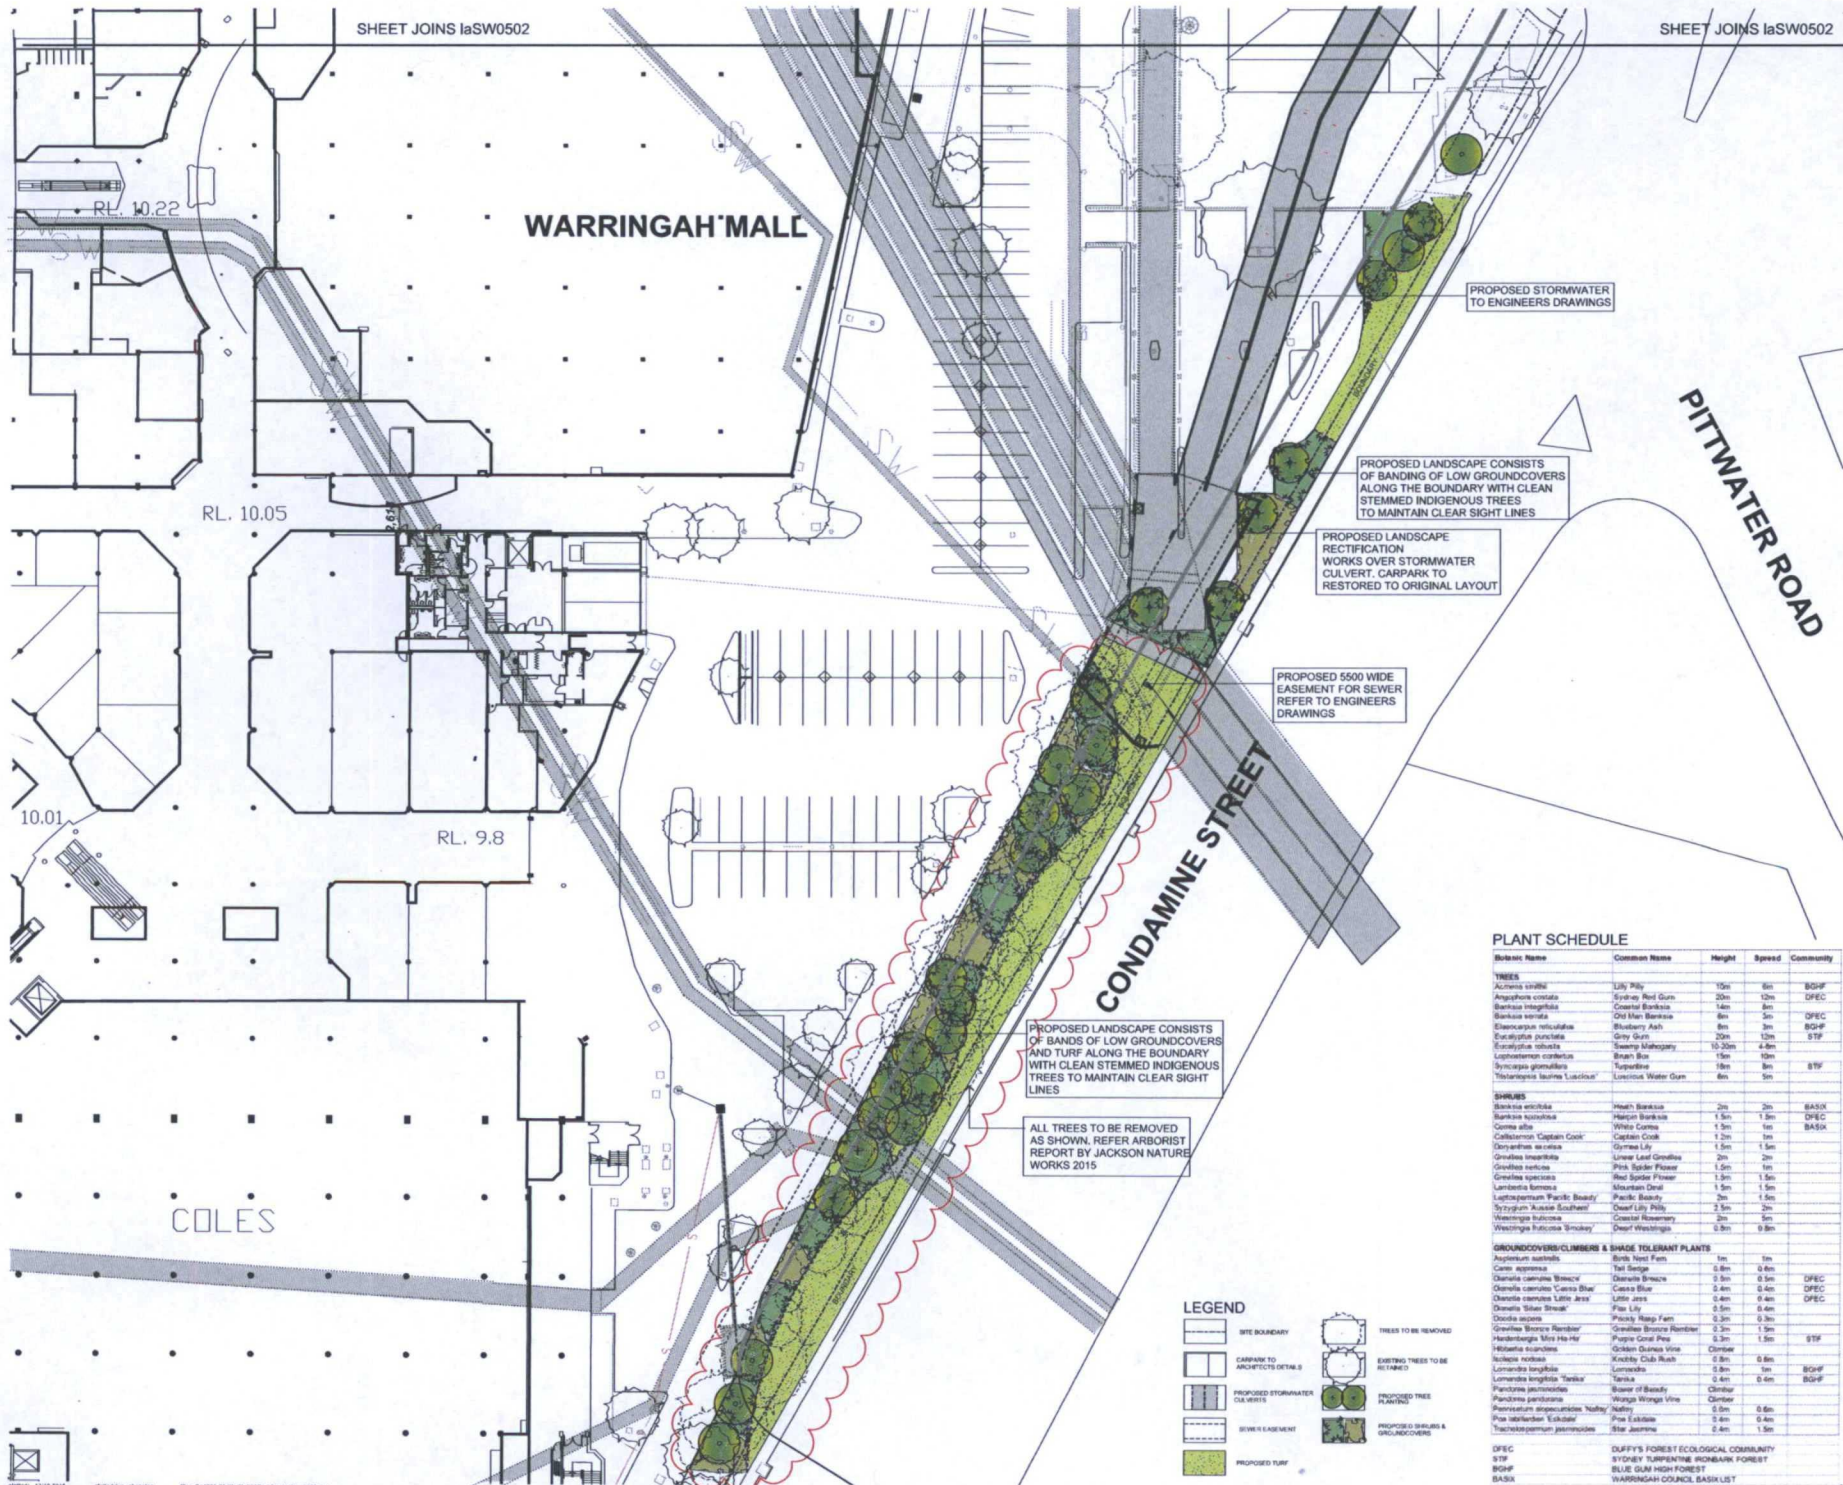




PLANT SCHEDULE

Botanic Name	Common Name	Height	Spread	Consistency
TREES				

dem
 division: landscape architecture
 level 8 10 help street chatswood new 2067
 p: po box 3036 west chatewood new 1515
 t: (02) 9556 4000 f: (02) 9556 6111
 e: sydney@dem.com.au

Warringah Mall, NSW

Scentre Design & Construction Pty Ltd
 85 Castlereagh Street
 Sydney NSW 2000

landscape
 stormwater plan
 sheet 3 of 3

section 96

b1 1:250 PN 4296-00

lasw0503 A05