
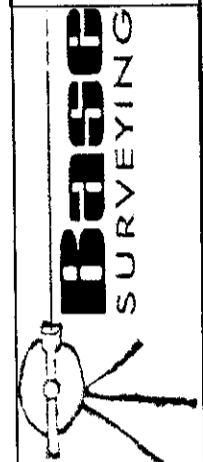


- NOTES:**
- Levels are on the Australian Height Datum (A.H.D.).
 - Origin of levels SSM 40537 RL 31.391 AHD
 - Boundaries not marked.
 - Tree trunks and spreads are diagrammatic only.
 - No investigation of underground services has been made. Contact the authorities prior to any excavation on or near the site.
 - The boundaries should be marked prior to any construction near the boundaries.
 - E - Denotes overhead electricity wires.
 - Covenant B833965

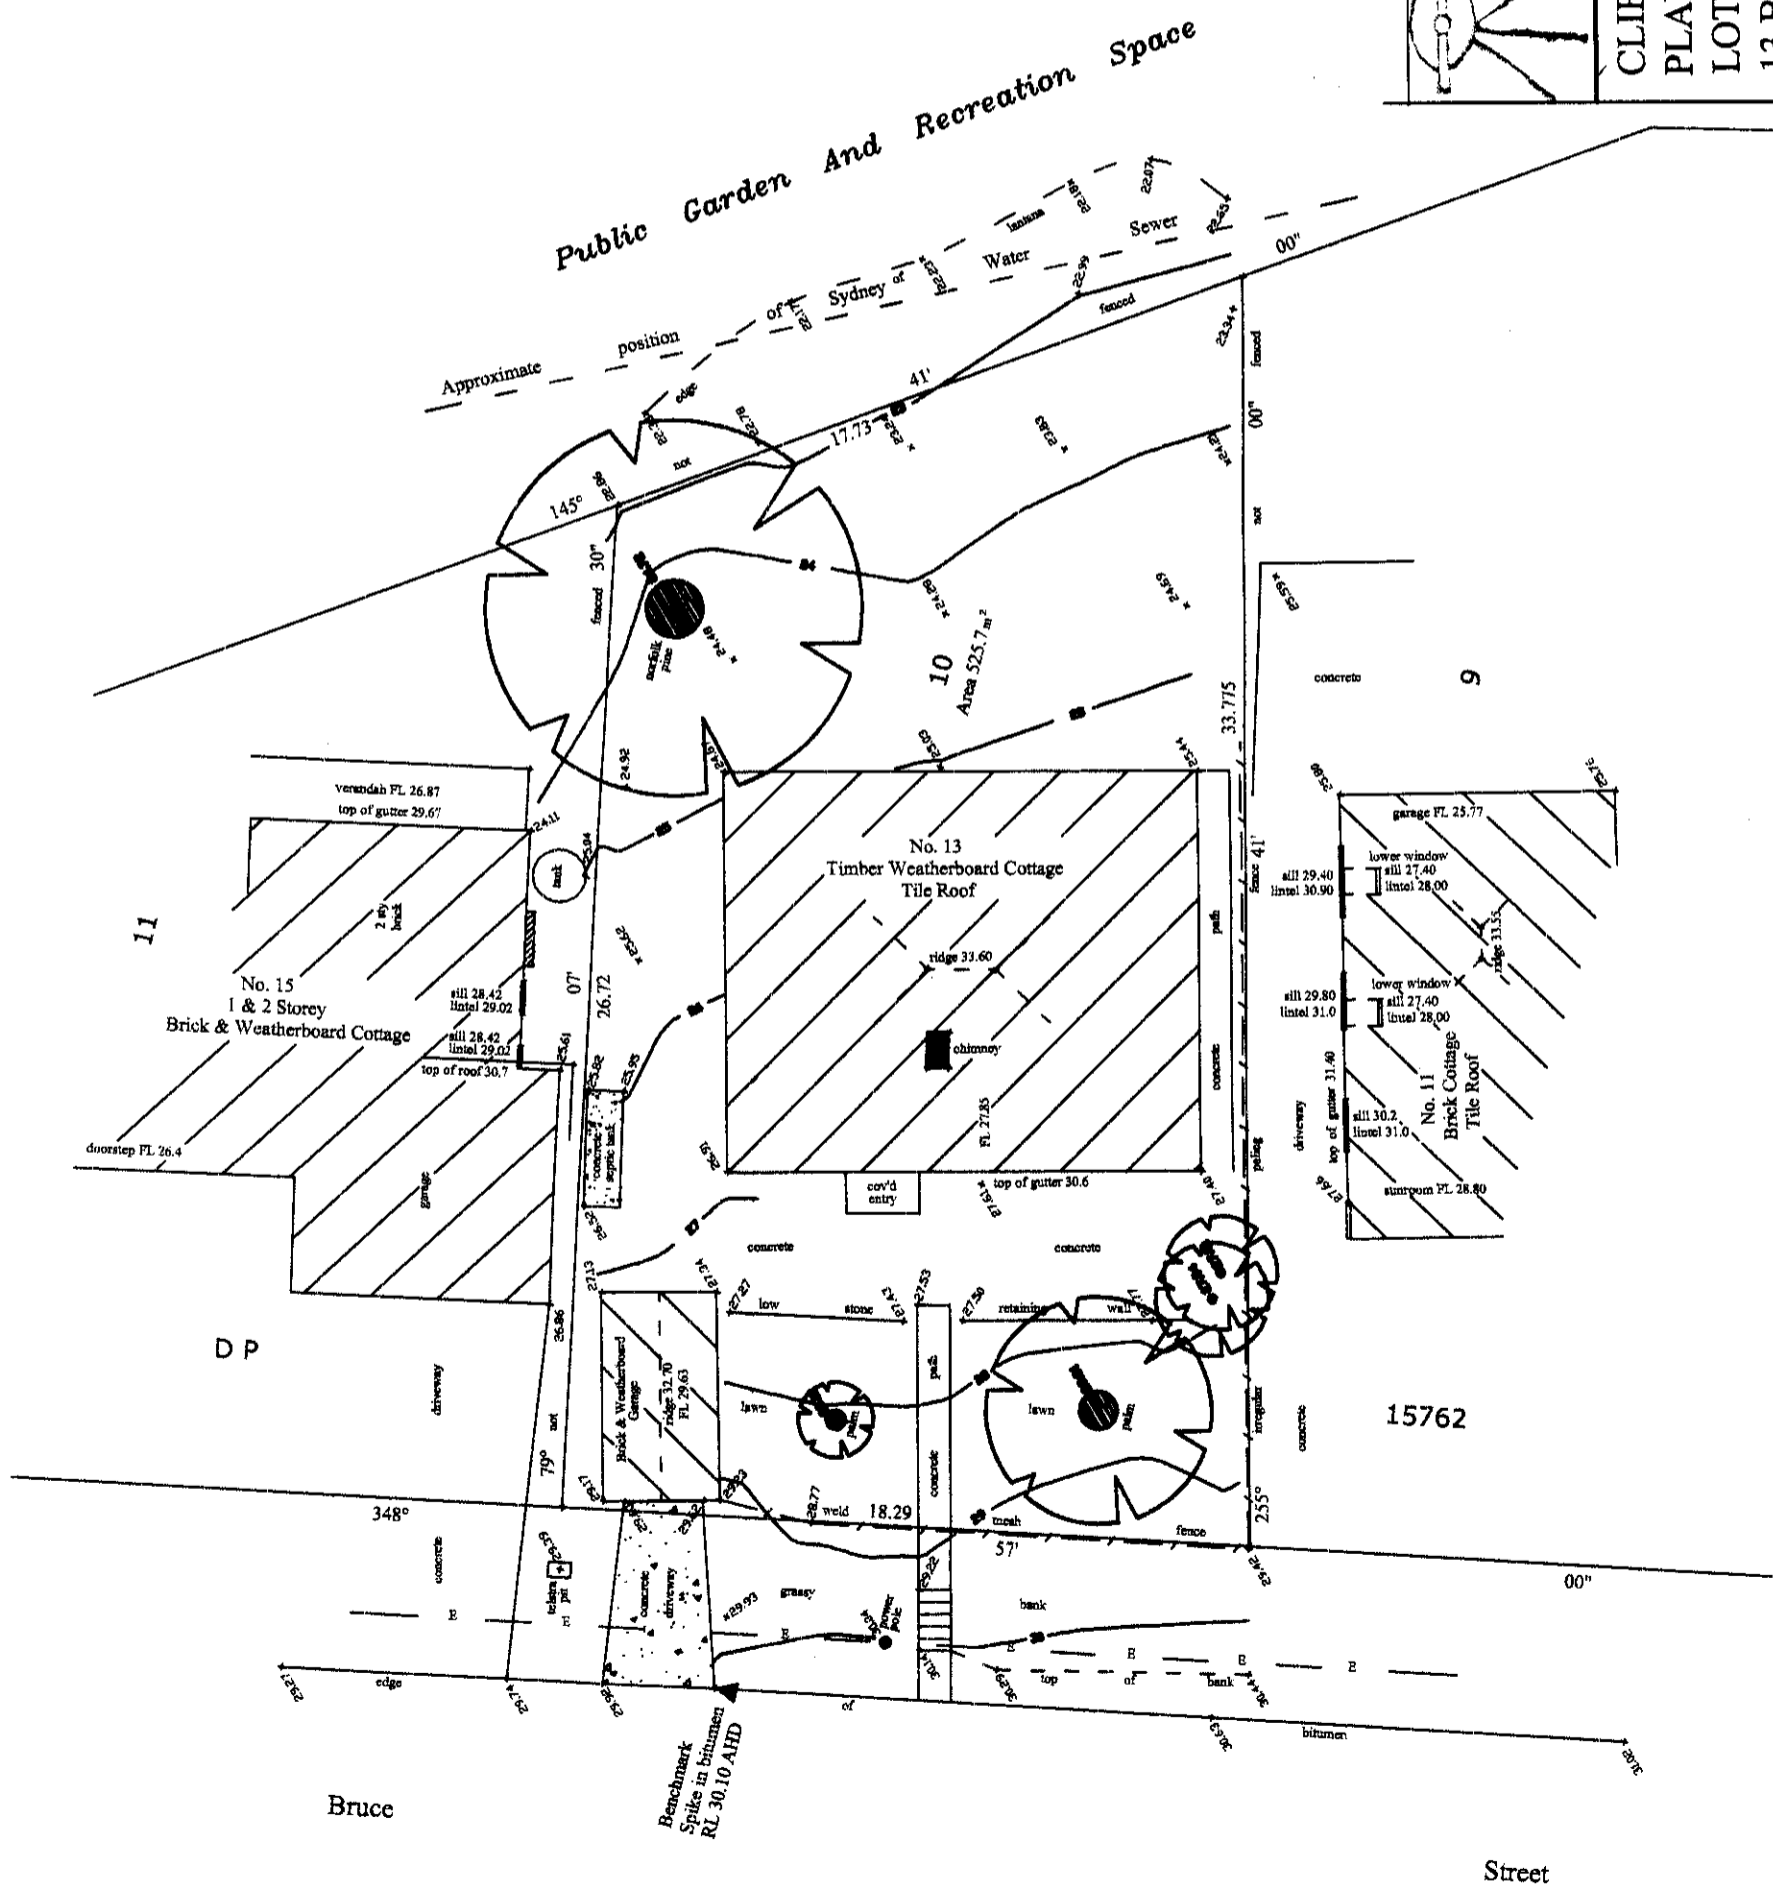

LAND AND CONSTRUCTION SURVEYING
 SIMON WARREN
 10 BAMBIL RD, BEROWRA
 MOB 0412448259 FAX 94564212

CLIENT : IAN WALTERS
PLAN SHOWING DETAIL & LEVELS OVER
LOT 10 IN DP 15762
13 BRUCE ST, WARRIEWOOD
L.G.A. PITTWATER

SCALE
1:100

DATE
14-7-2004

REF. No.
04-14

drawing number

23 - 37 - 2 of 15

SURVEY PLAN SCALE 1:200