

LOT 1
DP 1161926

LOT 1
DP 238678

RESIDENCE
NO.170
BALCONY
45.70


BRICK &
WEATHERBOARD
RESIDENCE
NO.168

LOT 3
DP 238678

LOT 2
DP 539523

LOT 4
DP 29316

LOT 5
DP 29316

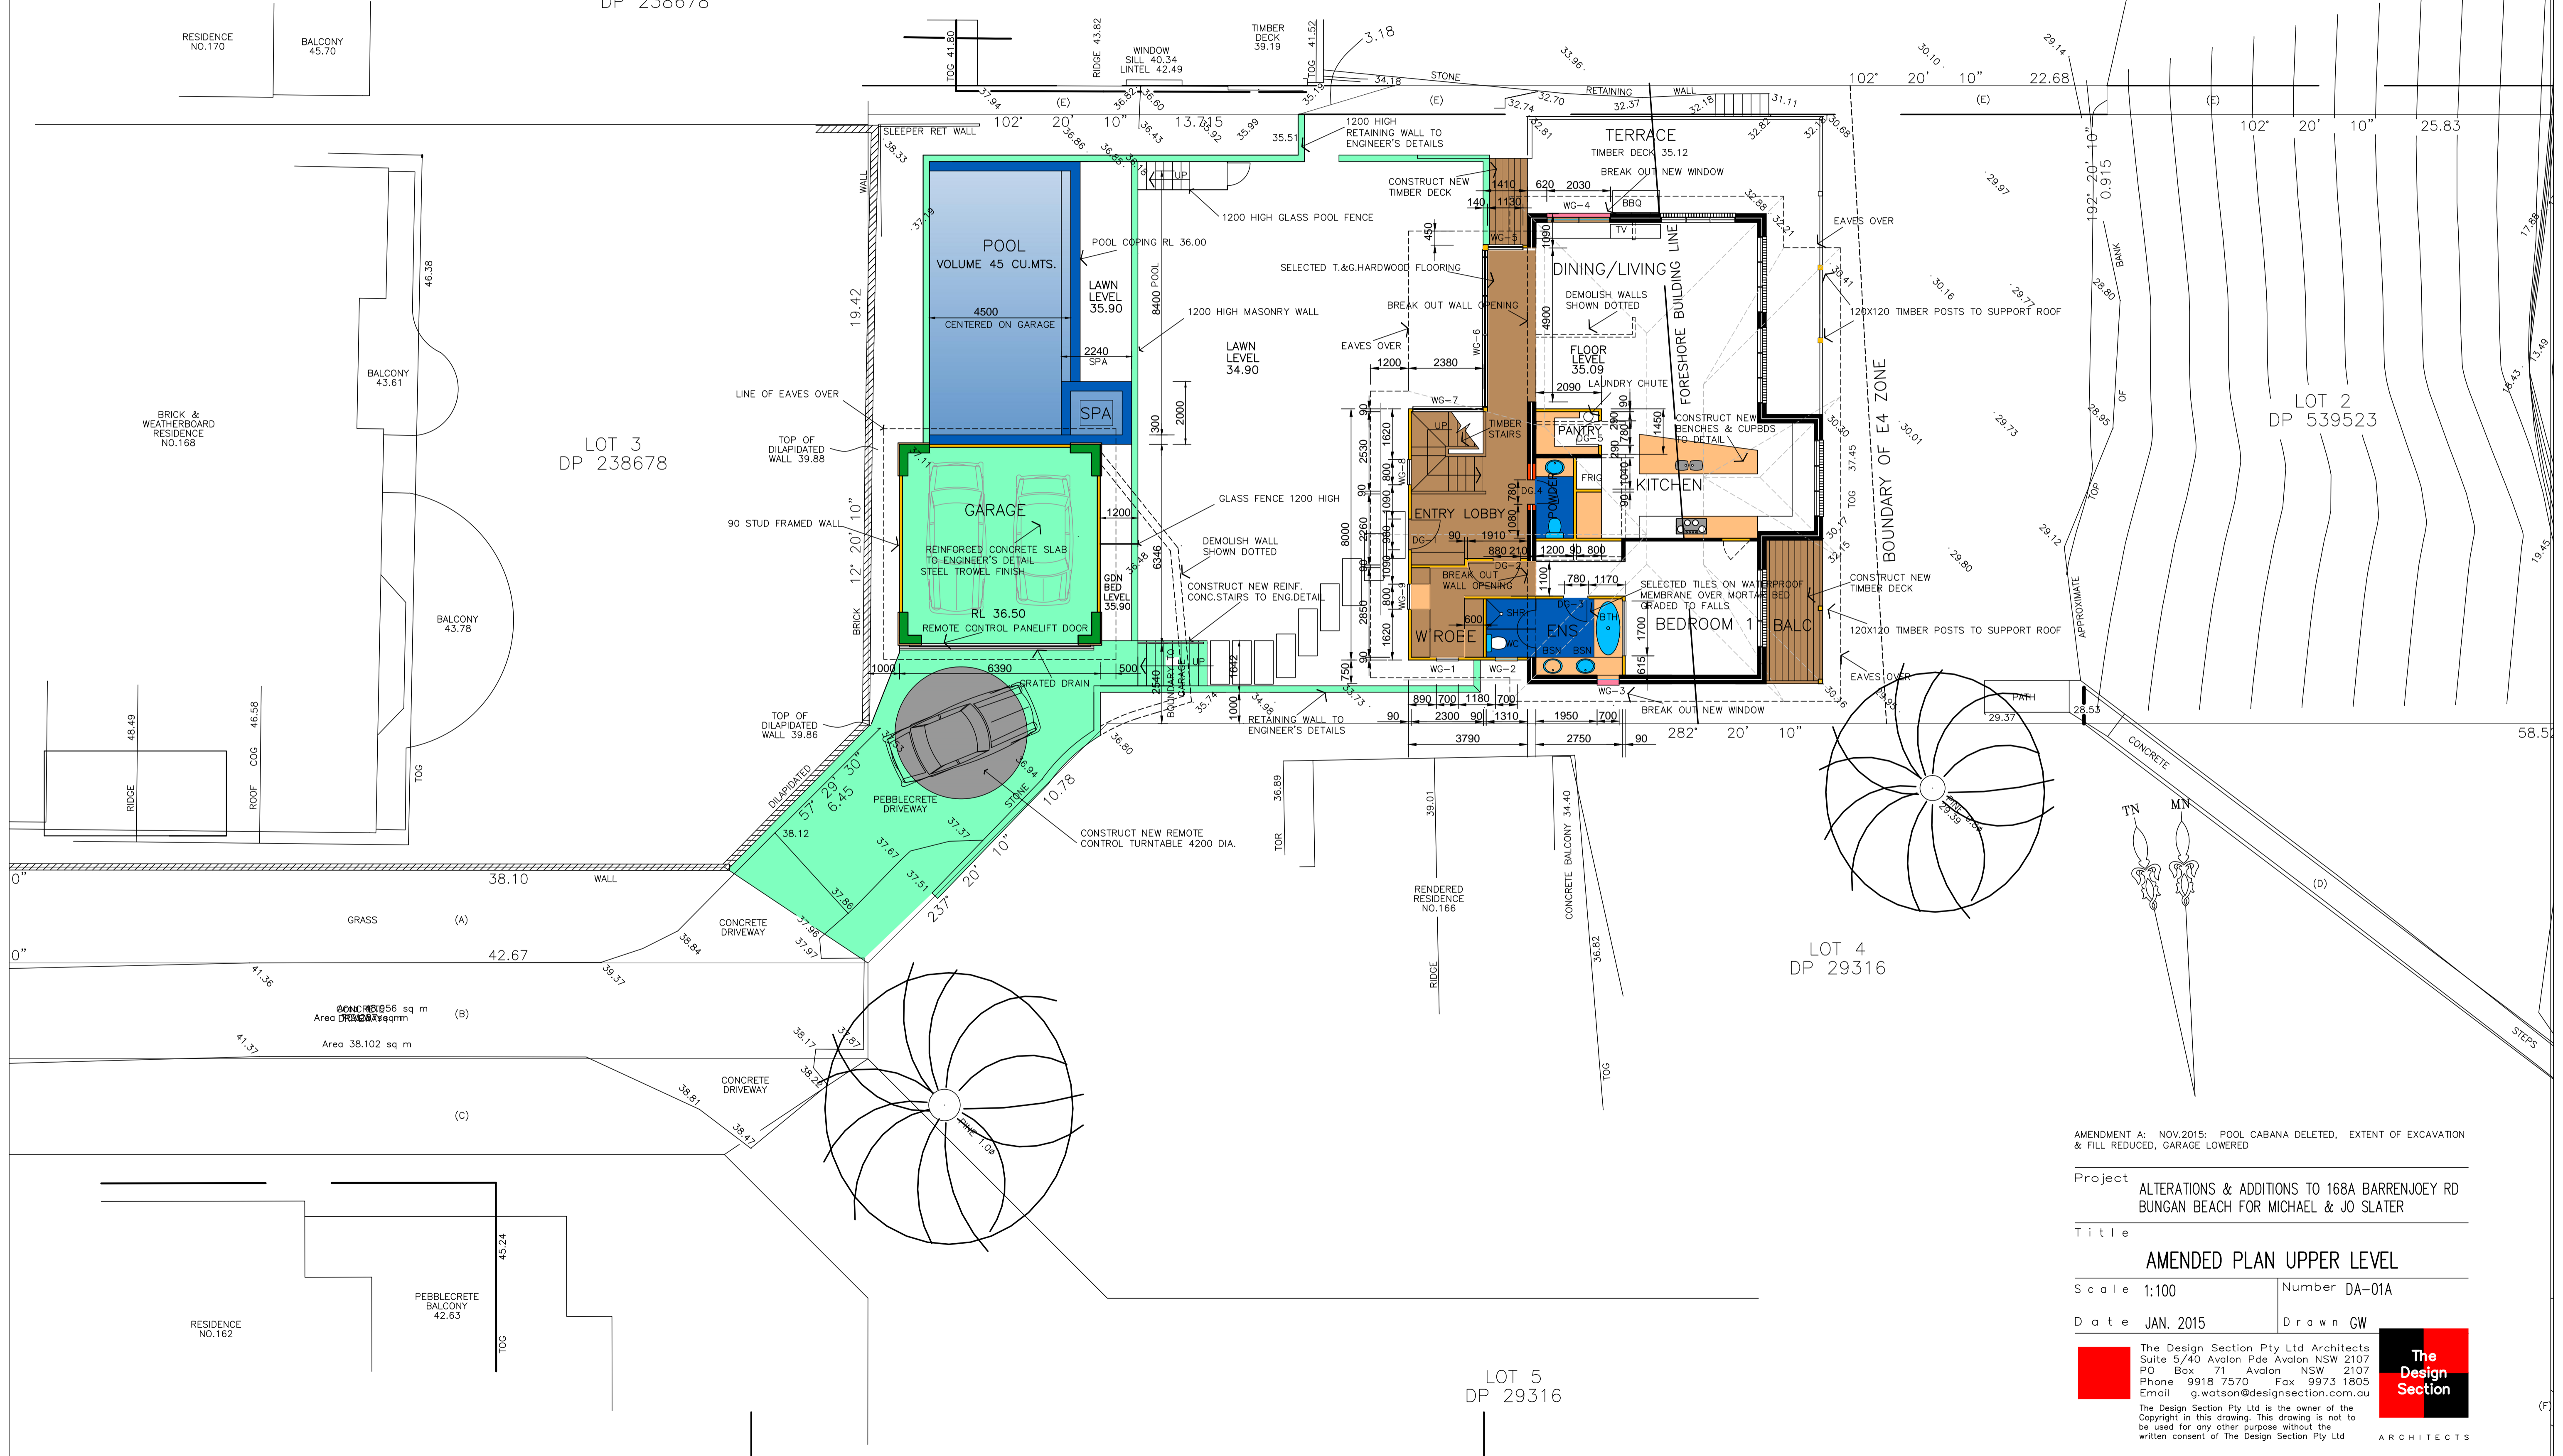

AMENDMENT A: NOV.2015: POOL CABANA DELETED, EXTENT OF EXCAVATION & FILL REDUCED, GARAGE LOWERED

Project ALTERATIONS & ADDITIONS TO 168A BARRENJOEY RD
BUNGAN BEACH FOR MICHAEL & JO SLATER

Title AMENDED PLAN UPPER LEVEL

Scale 1:100 Number DA-01A

Date JAN. 2015 Drawn GW

The Design Section Pty Ltd Architects
 Suite 5/40 Avalon Pde Avalon NSW 2107
 PO Box 71 Avalon NSW 2107
 Phone 9918 7570 Fax 9973 1605
 Email g.watson@designsection.com.au

The Design Section Pty Ltd is the owner of the Copyright in this drawing. This drawing is not to be used for any other purpose without the written consent of The Design Section Pty Ltd ARCHITECTS

