

PLAN OF

LOT 2 IN D.P. 539523
AT No.168A BARRENJOEY RD., NEWPORT BEACH.
SCALE 1:100@A1 DATUM A.H.D.

SITE AREA = 1461 M SQ. BY DP 539523

SHEET 2 OF 2

LOT 1
DP 238678

LOT 1
DP 1161926

LOT 3
DP 238678

LOT 2
DP 539523

LOT 4
DP 29316

- (A) RIGHT OF CARRIAGEWAY 3.05 WIDE
- (B) RIGHT OF CARRIAGEWAY 3.05 WIDE
- (C) RIGHT OF CARRIAGEWAY 3.05 WIDE
- (D) RIGHT OF FOOTWAY 0.915 WIDE
- (E) EASEMENT TO DRAIN WATER 0.915 WIDE
- (F) RIGHT OF FOOTWAY 0.915 WIDE, H692744.


NOTES:

1. CAUTION: SHOULD ANY DEVELOPMENT OR CONSTRUCTION BE PLANNED ON OR NEAR THE BOUNDARIES, THE BOUNDARIES SHOULD BE CLEARLY MARKED ON SITE.
2. SERVICES SHOWN HEREON HAVE BEEN DETERMINED FROM VISUAL EVIDENCE ONLY. PRIOR TO ANY DEMOLITION, EXCAVATION OR CONSTRUCTION ON THE SITE THE RELEVANT AUTHORITY SHOULD BE CONTACTED TO ESTABLISH DETAILED LOCATION AND DEPTH. MINIMISE YOUR RISK AND DIAL 1100 BEFORE YOU DIG.
3. THE BEARINGS ON THESE PLAN BOUNDARIES ARE FROM LAND TITLES OFFICE PLANS AND ARE SUBJECT TO FINAL SURVEY. BEARINGS SHOWN ARE BASED ON A MAGNETIC MERIDIAN.
4. W DENOTES WINDOW. D DENOTES DOOR. WINDOW AND DOOR DEPTHS SHOWN ARE INDICATIVE ONLY.
5. ALL NEW WORKS MUST REFER TO THE BENCHMARK FOR LEVEL CONTROL.
6. TREE SPREADS ARE DIAGRAMMATIC ONLY AND MAY NOT BE SYMMETRICAL.
7. SRW, BRW, BLKRW, LRW, SLRW DENOTE STONE, BRICK, BLOCK, LOG OR SLEEPER RETAINING WALL.
8. TOG, TOR DENOTE TOP OF GUTTER OR ROOF, K DENOTES TOP OF KERB, G DENOTES ROAD GUTTER.
9. SUBJECT LAND IS AFFECTED BY A COVENANT NOS. F87295 & H233548 WHICH HAVE NOT BEEN INVESTIGATED.

DP SURVEYING

LAND & ENGINEERING SURVEYORS
46 JOHN ST, AVALON 2107
PHONE : 9918-3359
EMAIL : david@dpsurveying.com.au
DATE : 15 NOVEMBER, 2013
MY RFF : 2534

LOT 5
DP 29316

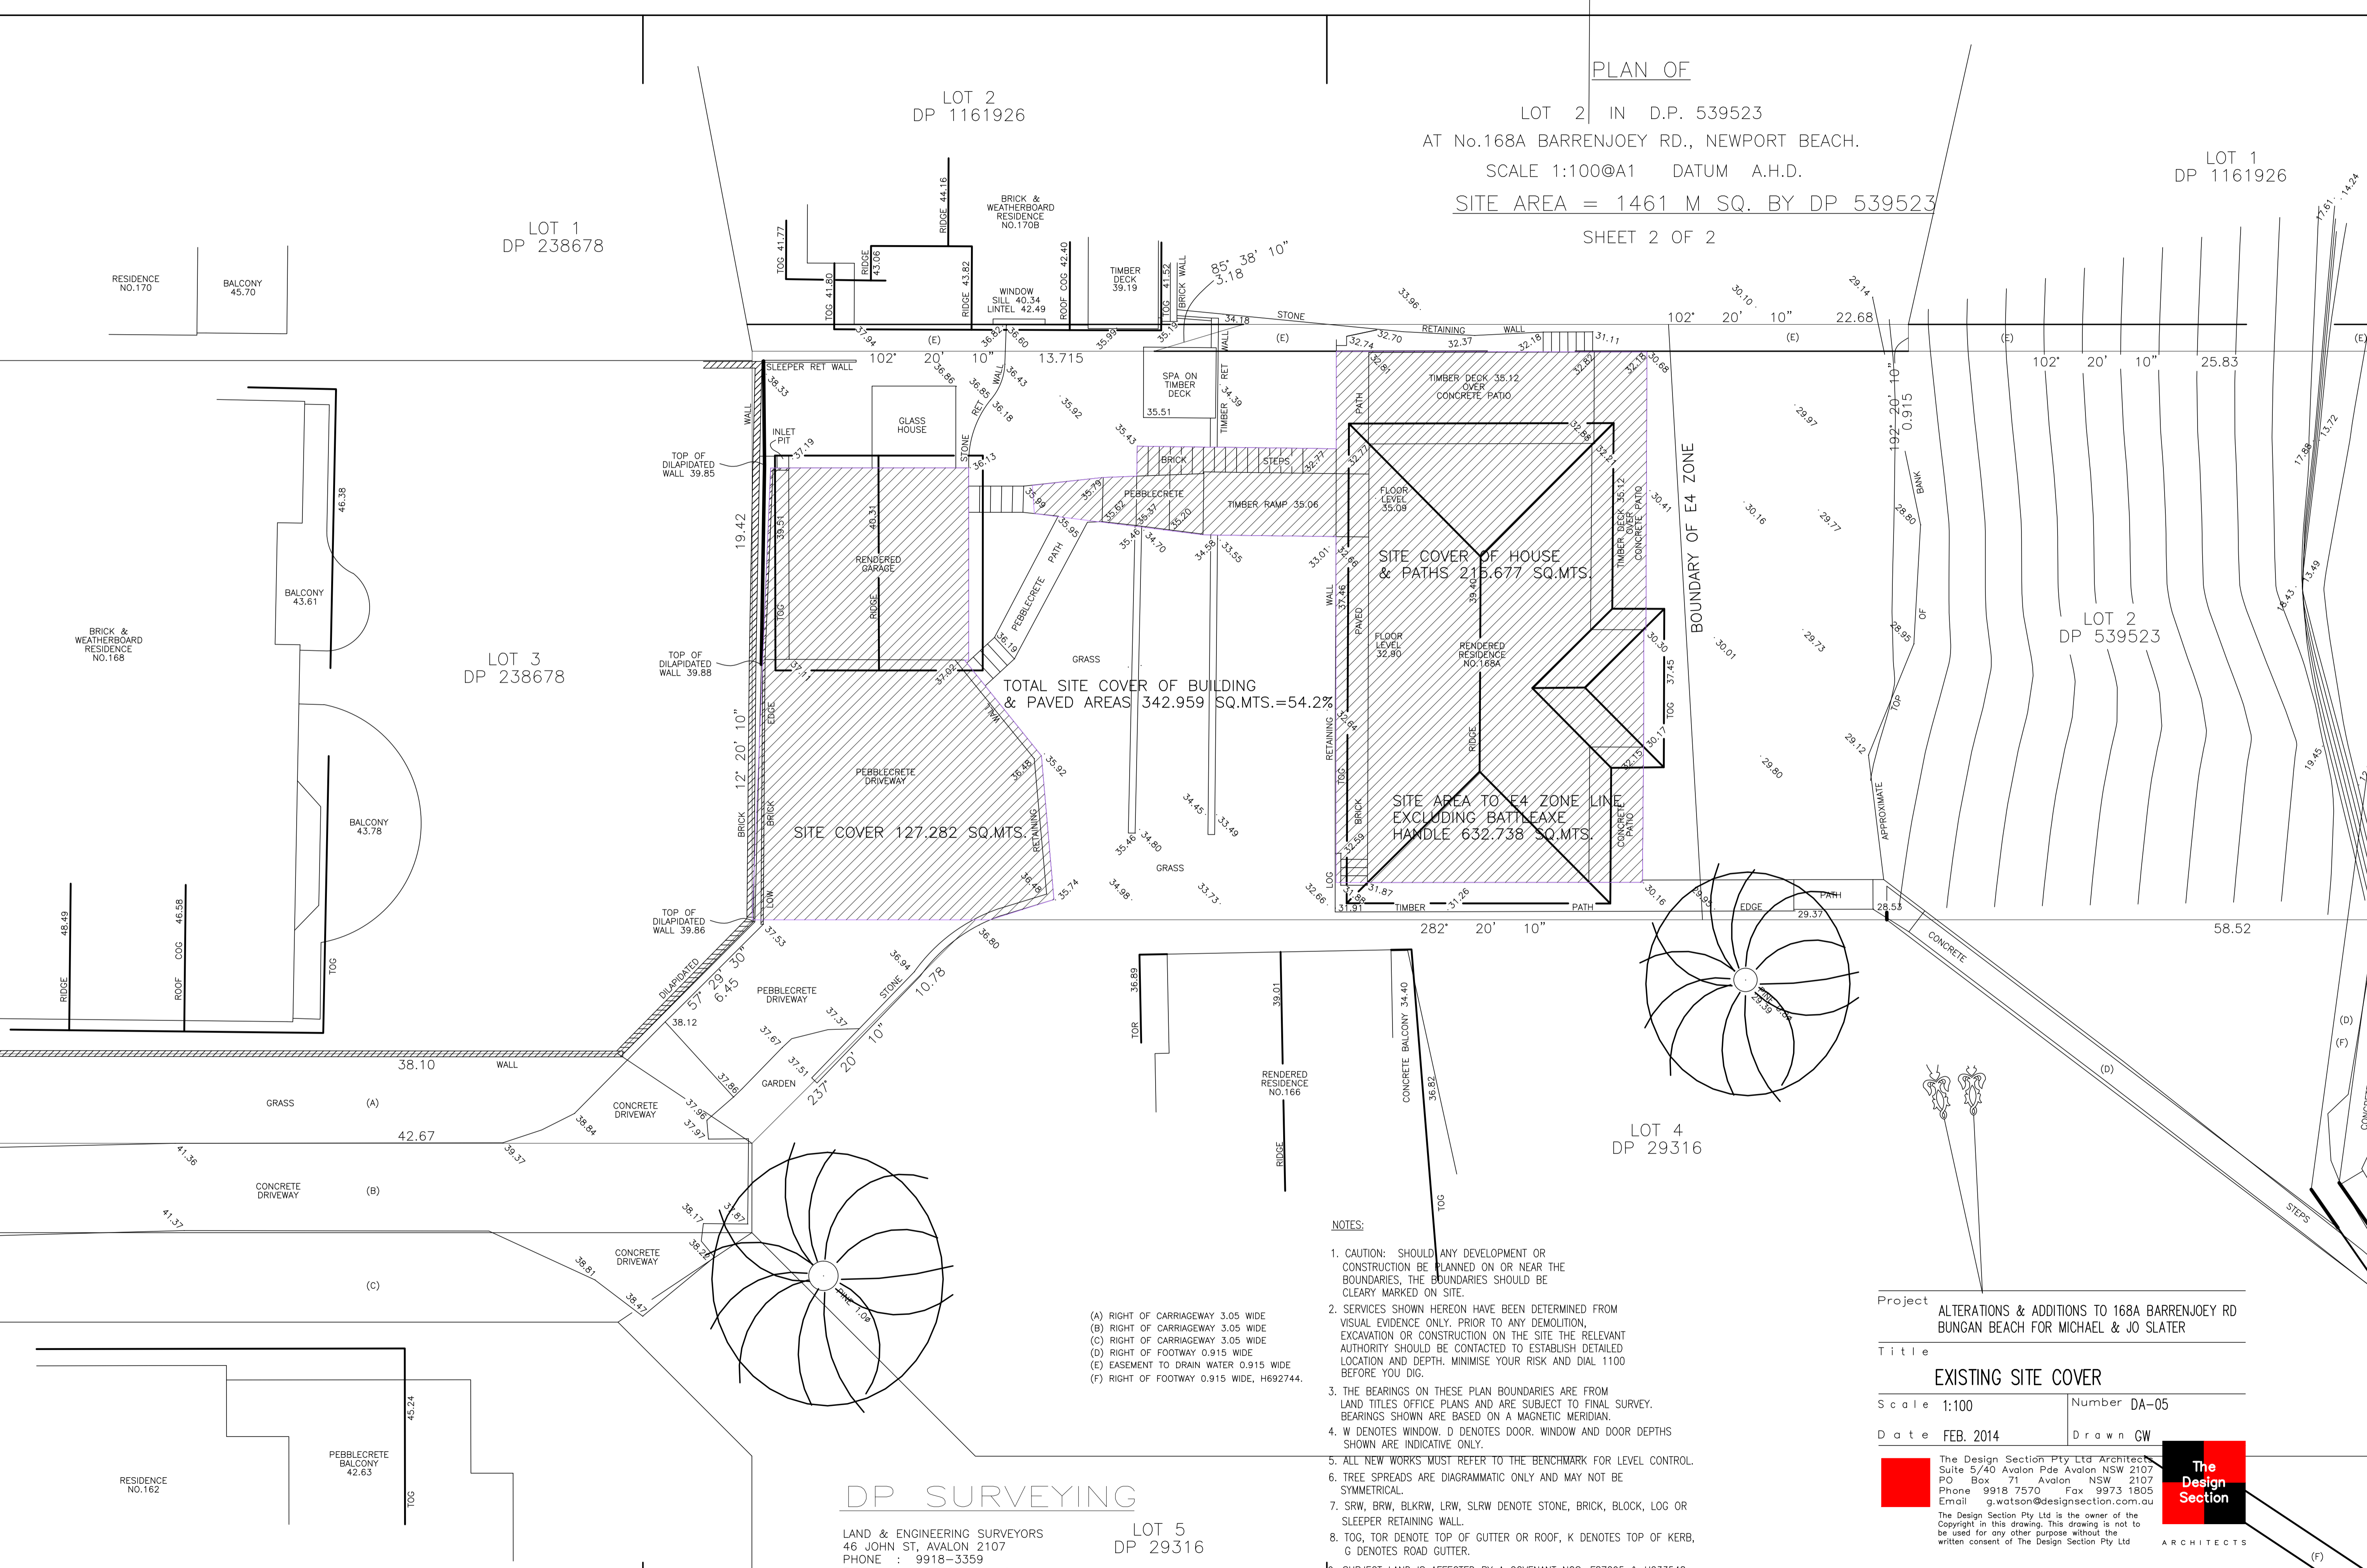

Project ALTERATIONS & ADDITIONS TO 168A BARRENJOEY RD
BUNGAN BEACH FOR MICHAEL & JO SLATER

Title EXISTING SITE COVER

Scale 1:100 Number DA-05

Date FEB. 2014 Drawn CW

The Design Section Pty Ltd Architects
Suite 5/40 Avalon Pde Avalon NSW 2107
PO Box 71 Avalon NSW 2107
Phone 9918 7570 Fax 9973 1805
Email g.watson@designsection.com.au

The Design Section Pty Ltd is the owner of the
Copyright in this drawing. This drawing is not to
be used for any other purpose without the
written consent of The Design Section Pty Ltd



ARCHITECTS