


Unknown
Undated

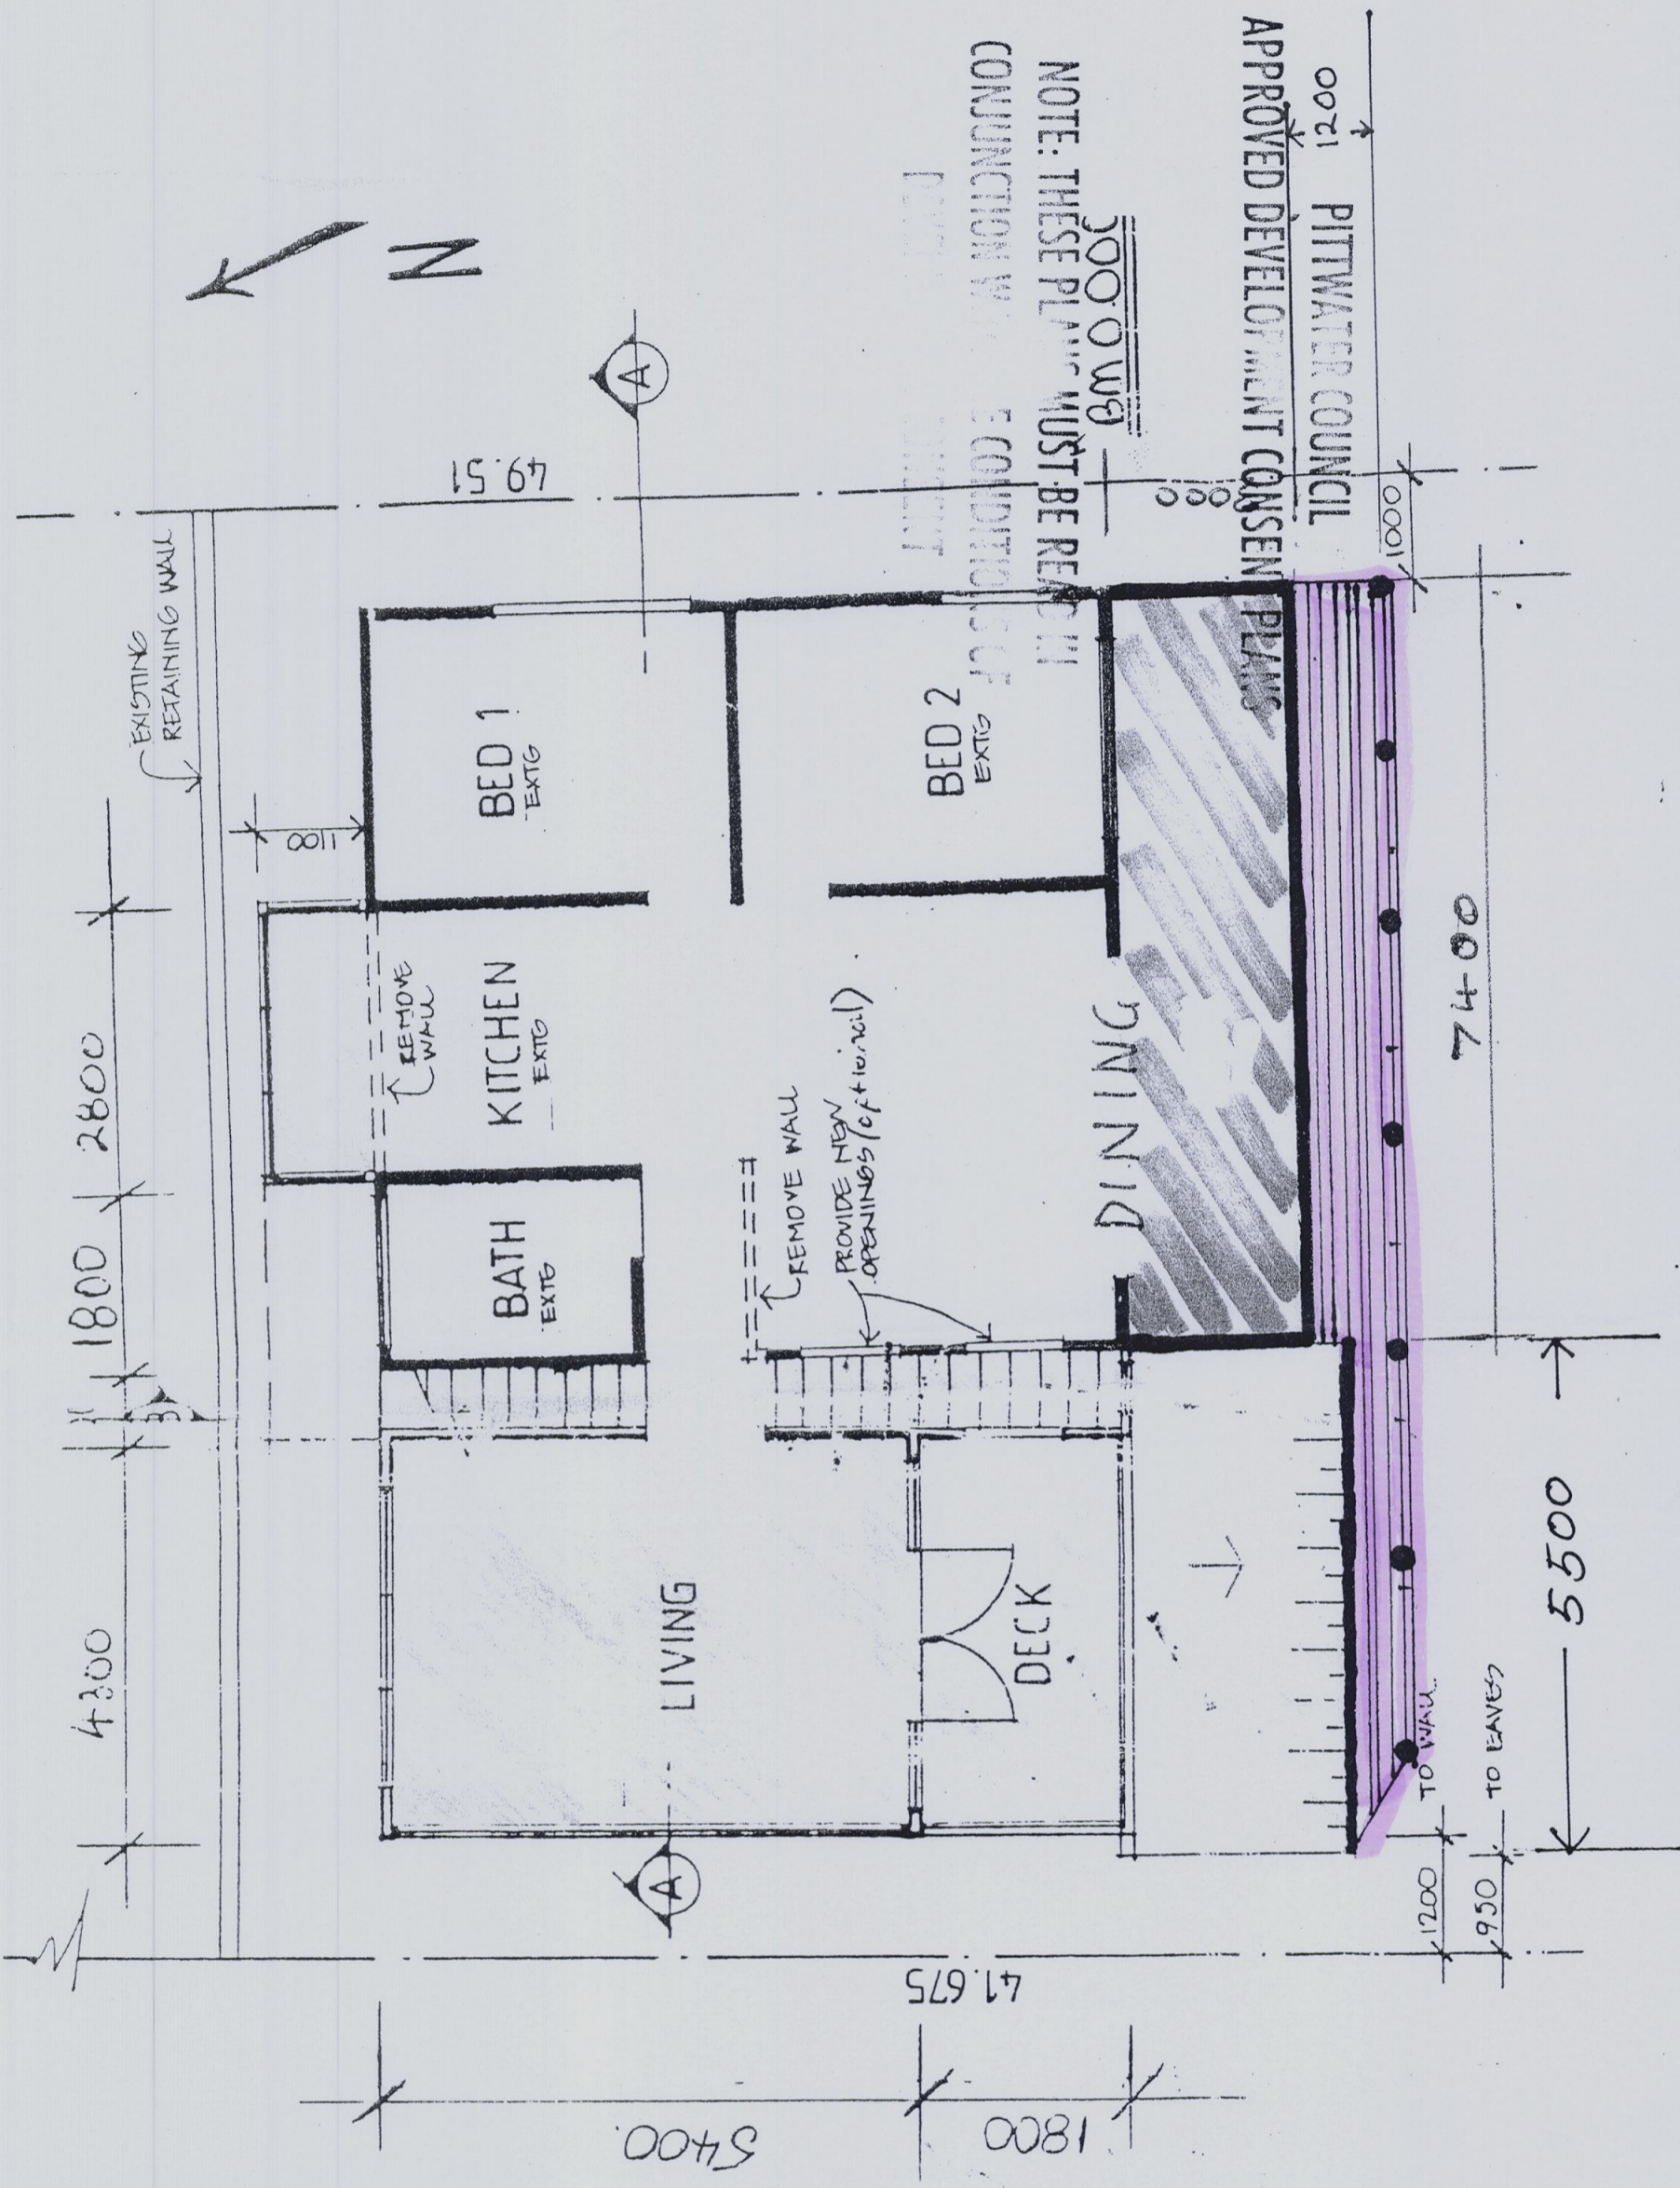

LOWER LEVEL PLAN