

LOT 1
DP 1161926

LOT 1
DP 238678

RESIDENCE
NO.170

BALCONY
45.70

BRICK &
WEATHERBOARD
RESIDENCE
NO.168

BALCONY
43.61

BALCONY
43.78

LOT 3
DP 238678

TOP OF
DILAPIDATED
WALL 39.88

TOTAL SITE COVER OF BUILDING
& PAVED AREAS 321.13 SQ.MTS. =50.75%

SITE COVER OF
GARAGE & DRIVEWAY
111.44 SQ.MTS.

SITE AREA OF E4 ZONE
EXCLUDING BATTLEAXE
HANDLE 632.738 SQ.MTS.


LAWN
Area 11,223 sq m

SITE COVER OF HOUSE
& DECKS 206.589 SQ.MTS.
Area 206.589 sq m

LOT 2
DP 539523

LOT 4
DP 29316

LOT 5
DP 29316

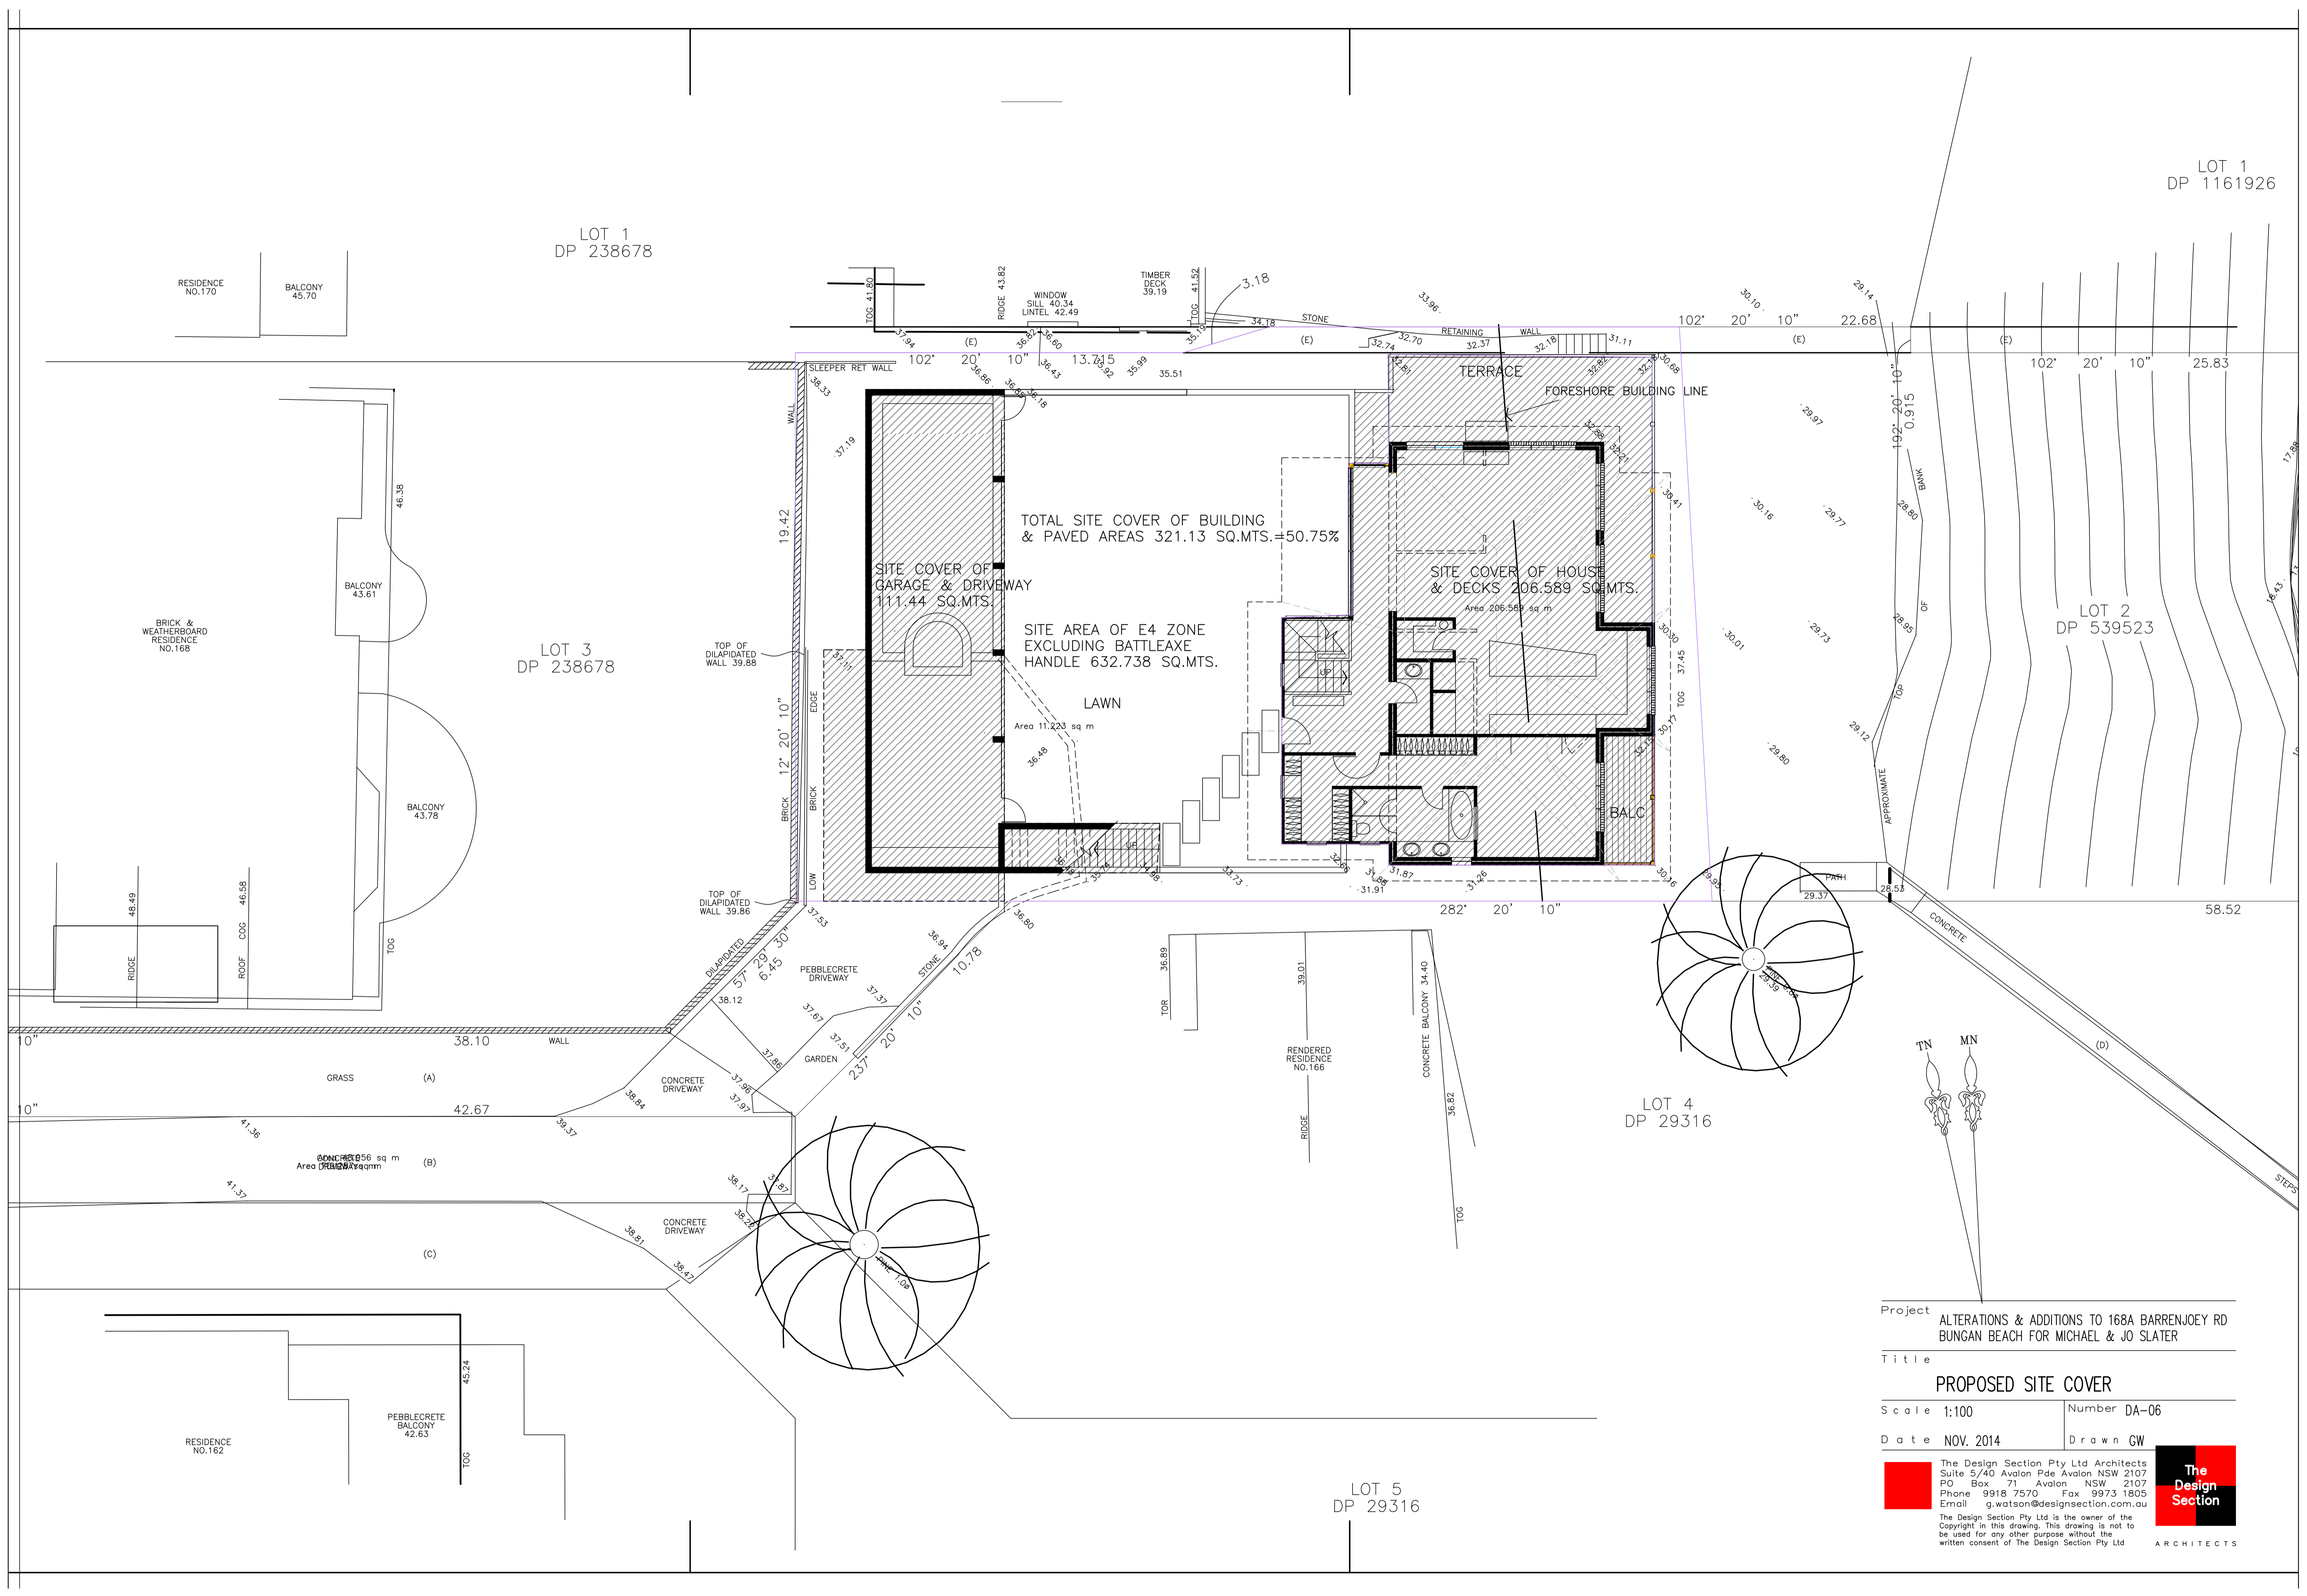

Project ALTERATIONS & ADDITIONS TO 168A BARRENJOEY RD
BUNGAN BEACH FOR MICHAEL & JO SLATER

Title PROPOSED SITE COVER

Scale 1:100 Number DA-06

Date NOV. 2014 Drawn GW

The Design Section Pty Ltd Architects
Suite 5/40 Avalon Pde Avalon NSW 2107
PO Box 71 Avalon NSW 2107
Phone 9918 7570 Fax 9973 1805
Email g.watson@designsection.com.au

The Design Section Pty Ltd is the owner of the
Copyright in this drawing. This drawing is not to
be used for any other purpose without the
written consent of The Design Section Pty Ltd

The Design Section
ARCHITECTS