

LOT 1
DP 1161926


LOT 1
DP 238678

LOT 2
DP 539523

LOT 3
DP 238678

LOT 4
DP 29316

LOT 5
DP 29316

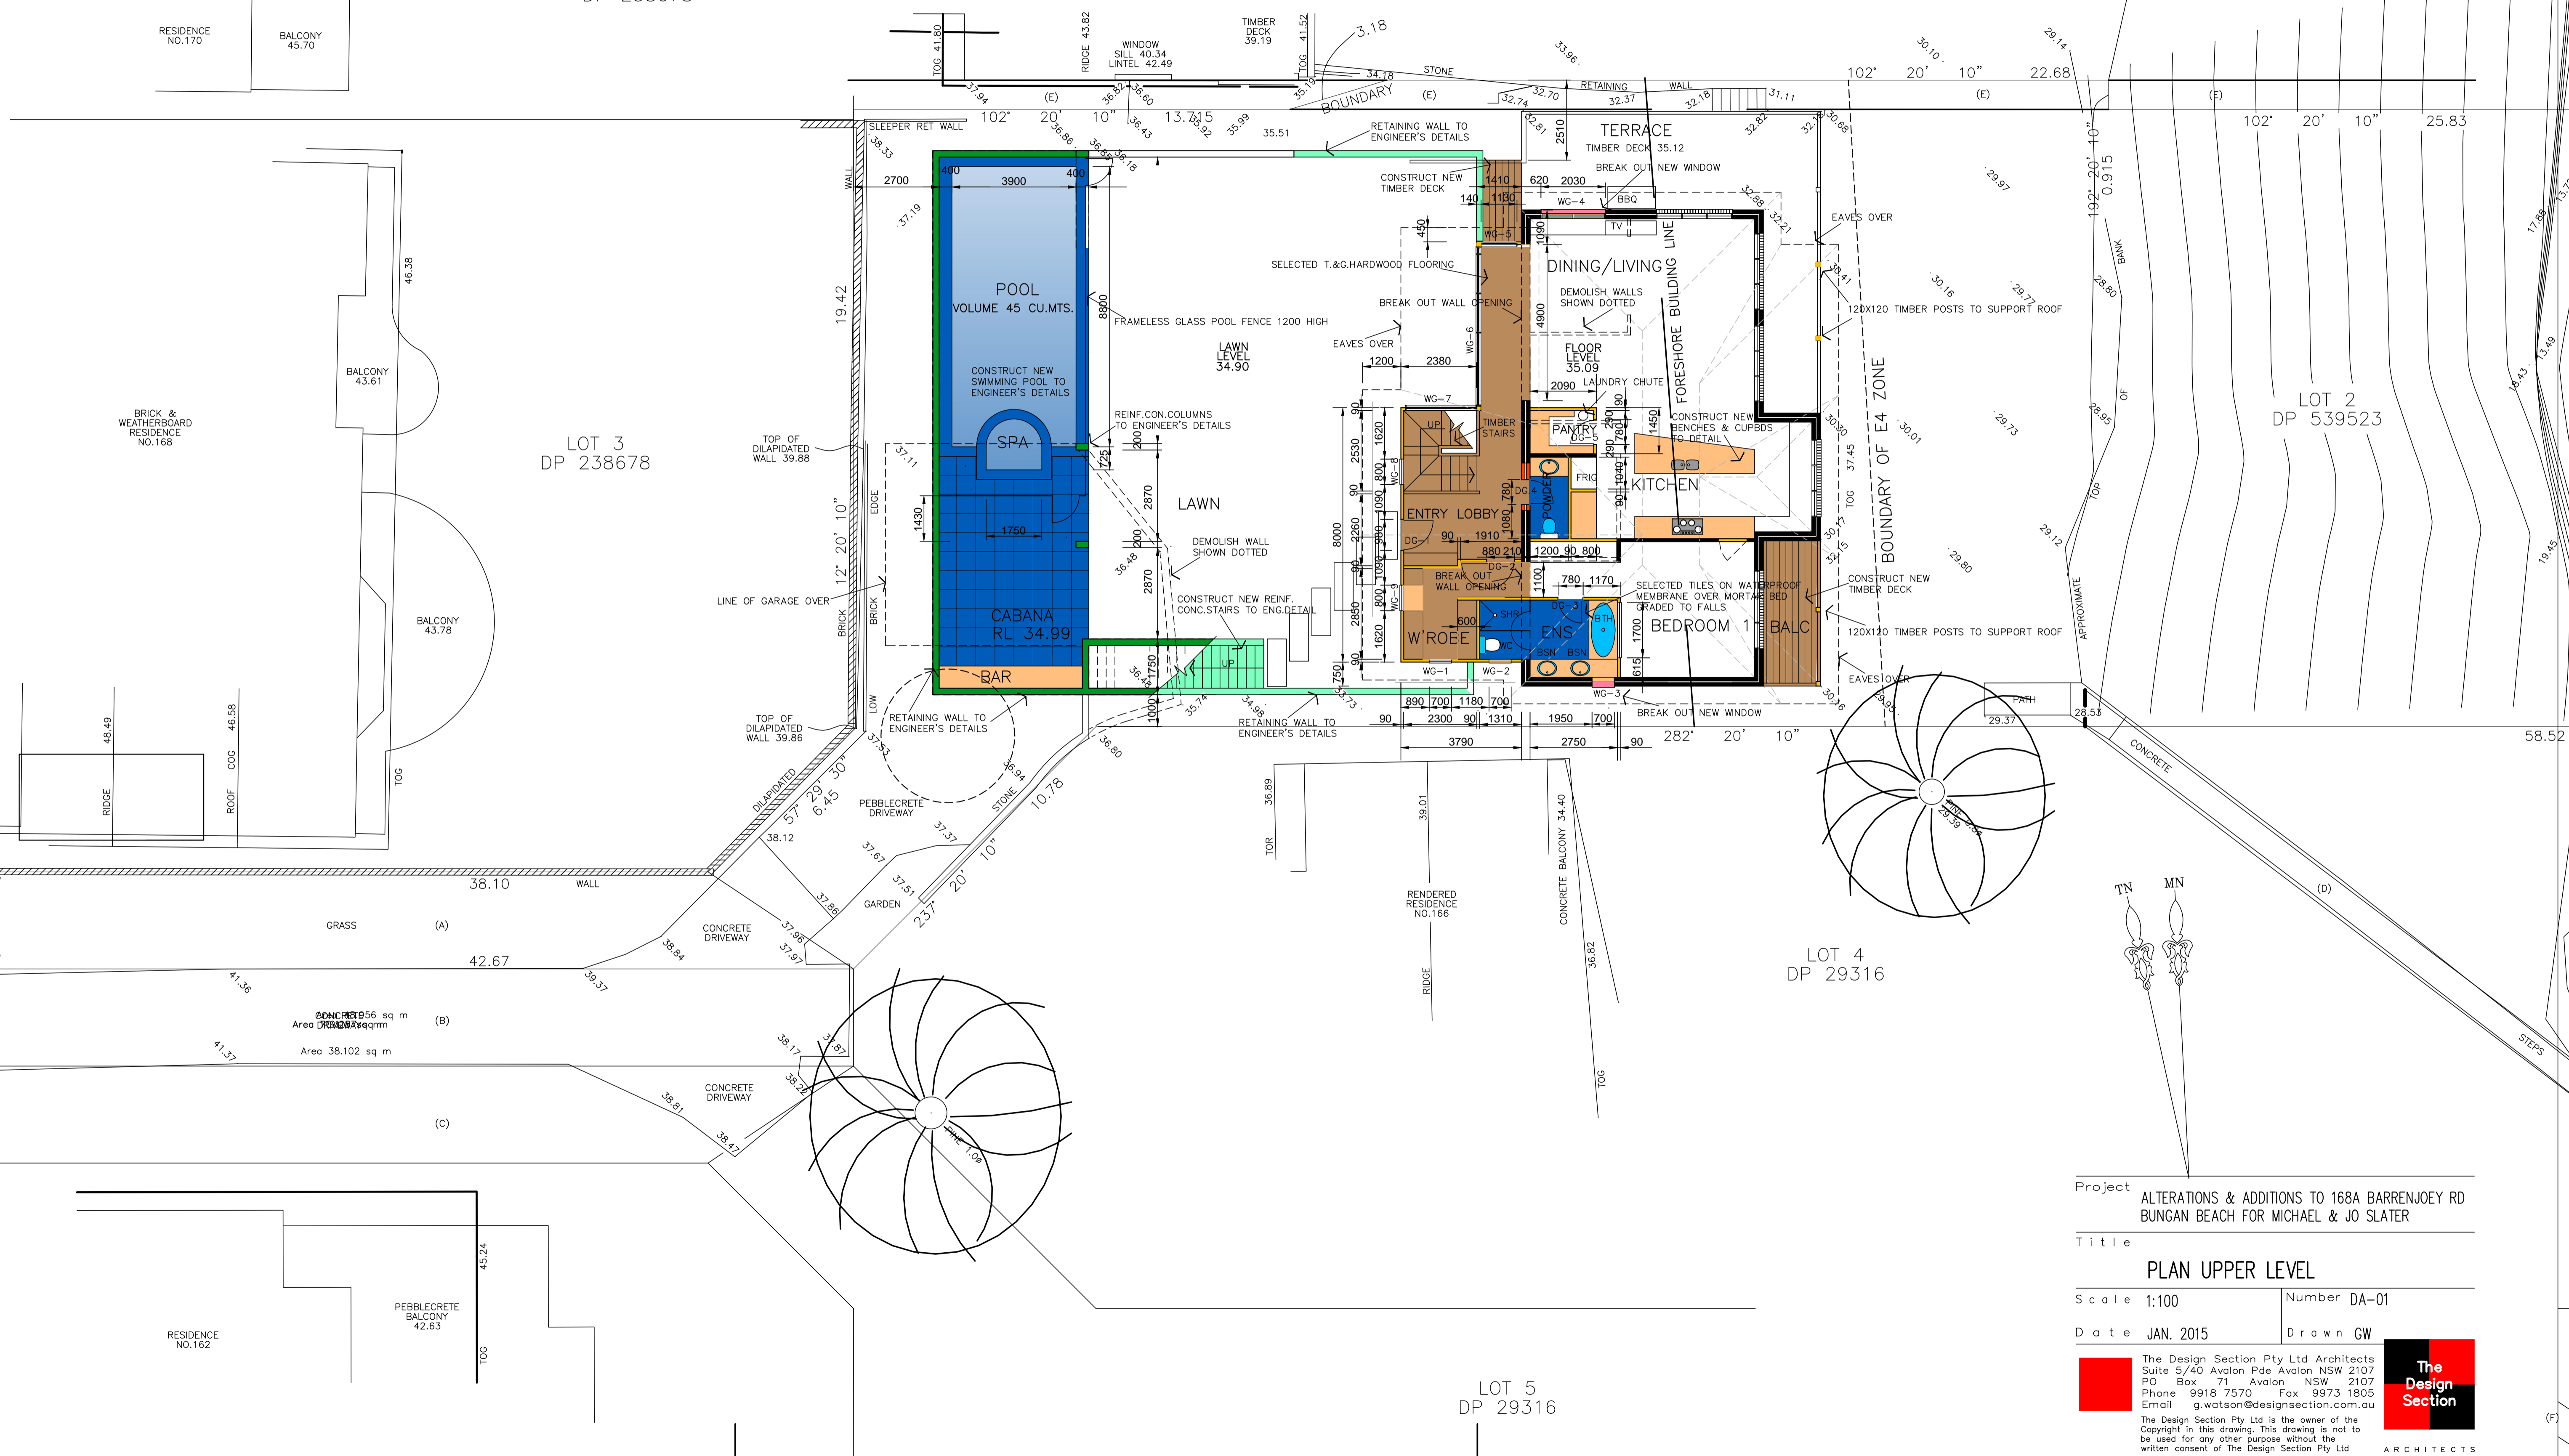

Project ALTERATIONS & ADDITIONS TO 168A BARRENJOEY RD
BUNGAN BEACH FOR MICHAEL & JO SLATER

Title PLAN UPPER LEVEL

Scale 1:100 Number DA-01

Date JAN. 2015 Drawn GW

The Design Section Pty Ltd Architects
 Suite 5/40 Avalon Pde Avalon NSW 2107
 PO Box 71 Avalon NSW 2107
 Phone 9918 7570 Fax 9973 1805
 Email g.watson@designsection.com.au

The Design Section Pty Ltd is the owner of the Copyright in this drawing. This drawing is not to be used for any other purpose without the written consent of The Design Section Pty Ltd ARCHITECTS

