
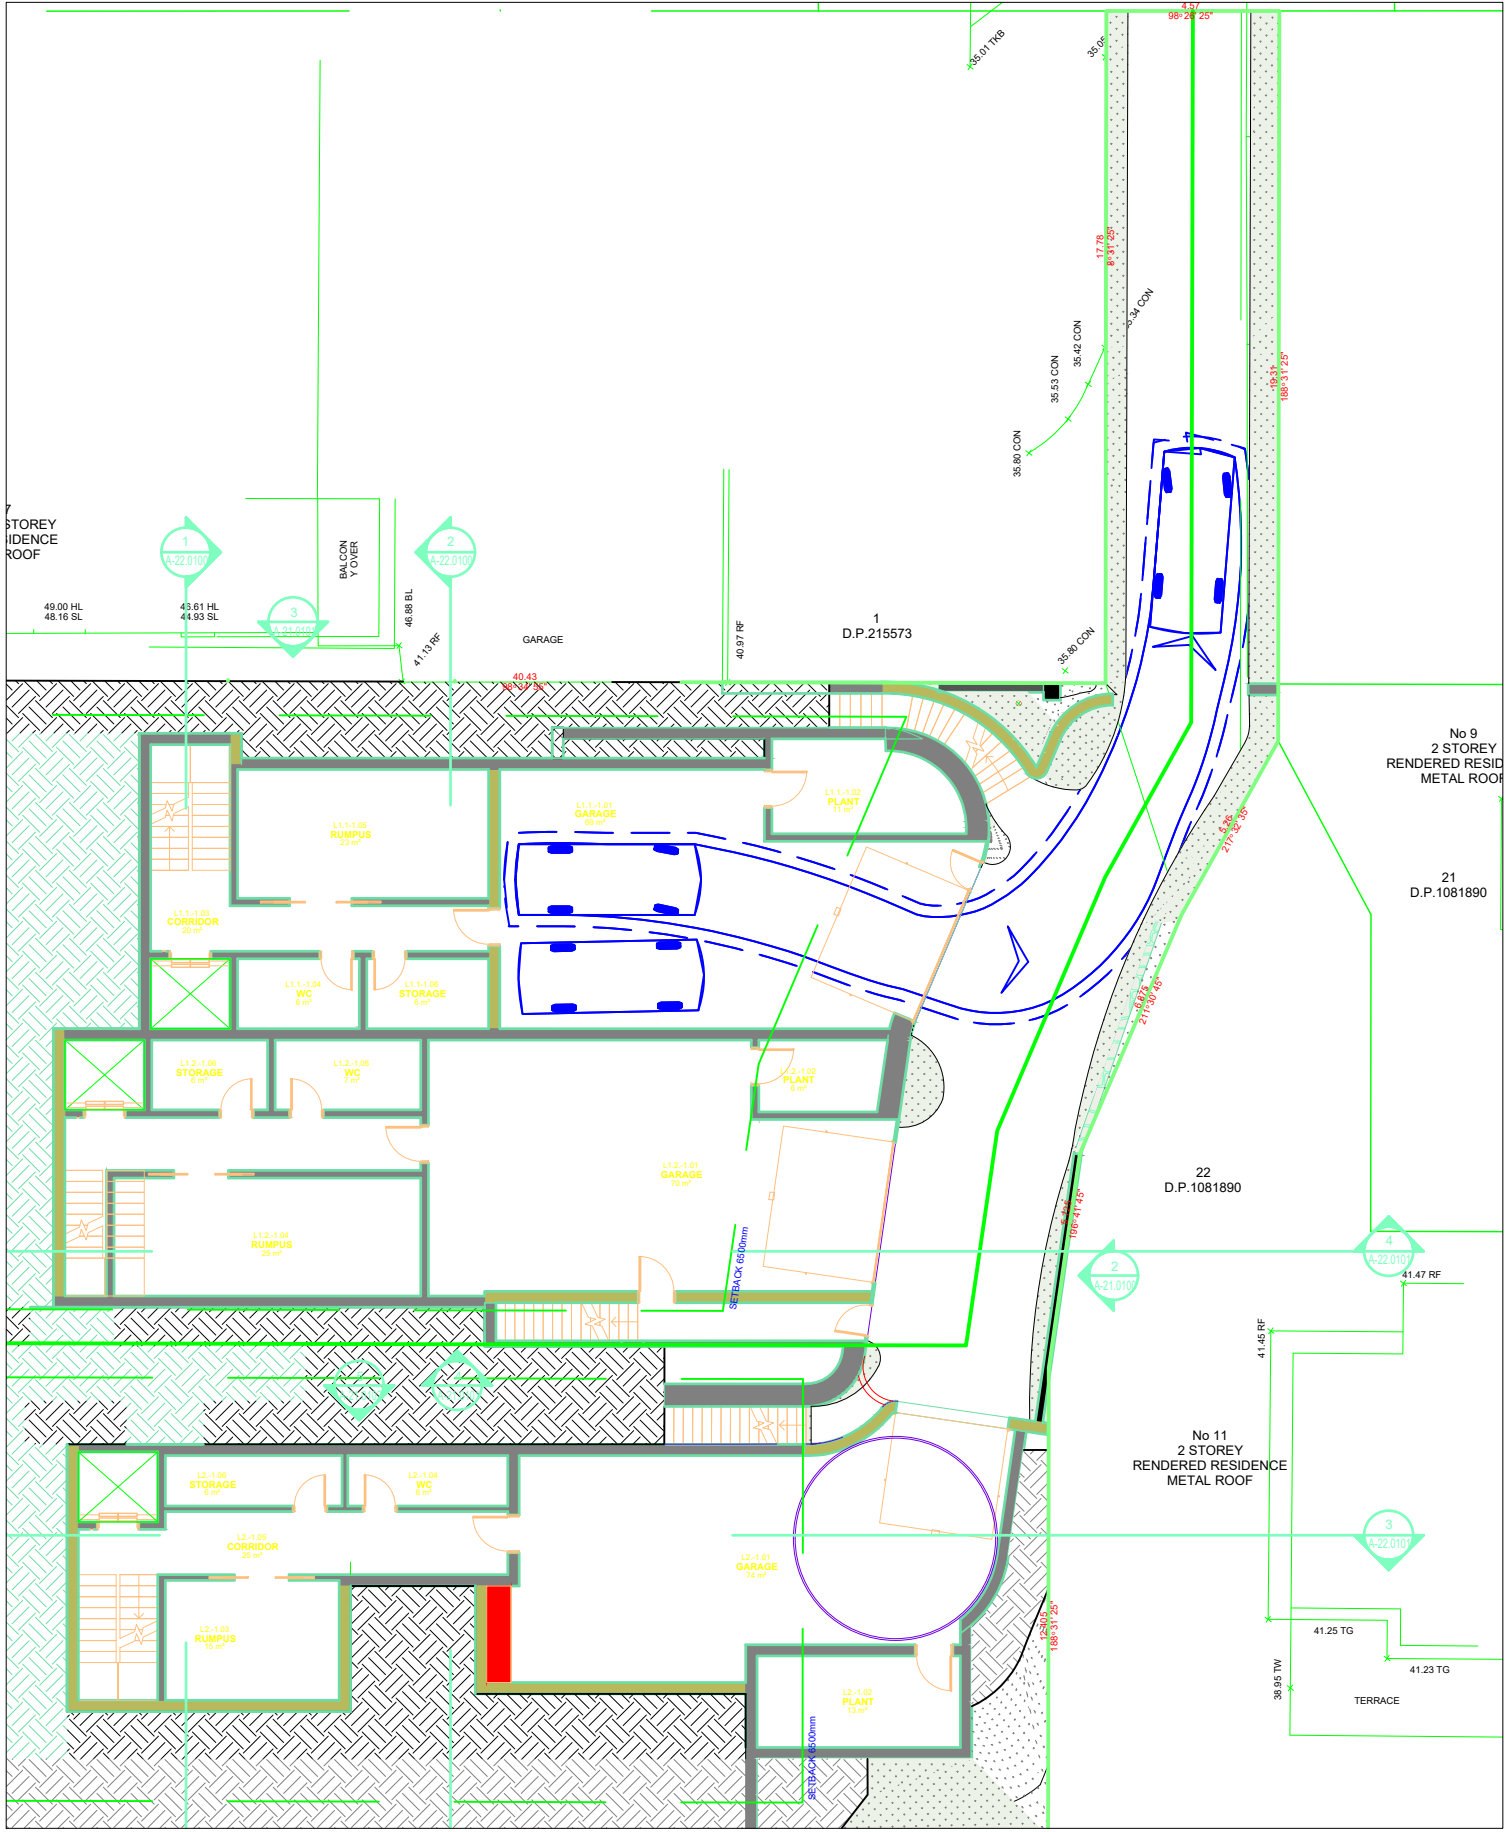


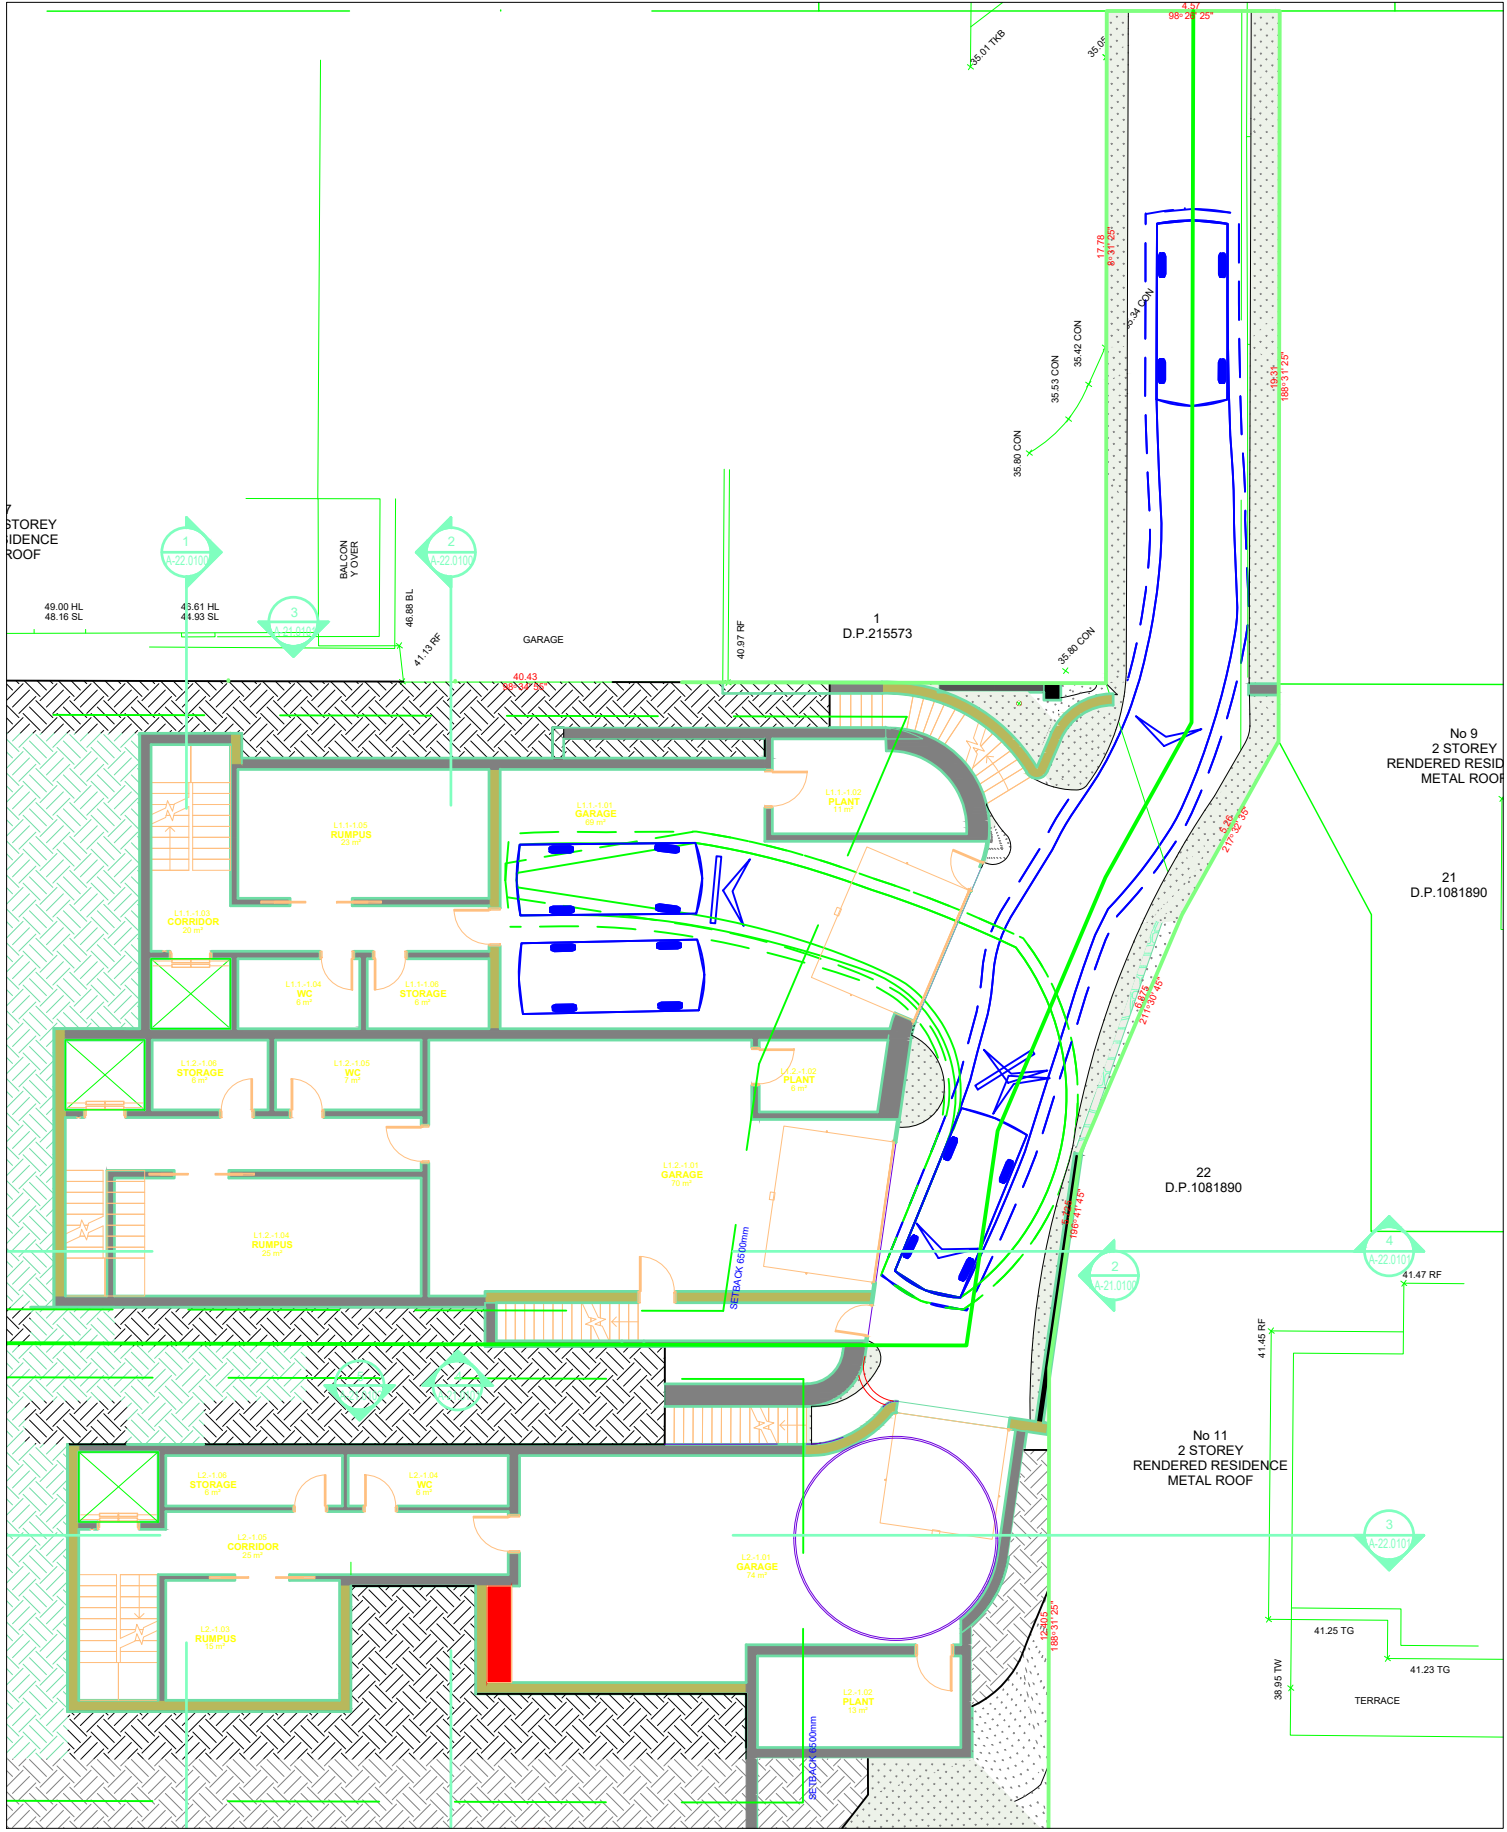

SWEPT PATH LEGEND

- VEHICLE BODY (FORWARD)
- 300 mm CLEARANCE LINE (FORWARD)
- VEHICLE BODY (REVERSE)
- 300 mm CLEARANCE LINE (REVERSE)

B85 meters

Width : 1.87
Track : 1.77
Lock to Lock Time : 4.0
Curb to Curb Turn Radius : 5.75

AMH Traffic



p: 0411 611 494
q: info@amhtraffic.com.au
w: www.amhtraffic.com.au

Rev.	AMENDMENT DESCRIPTION	DATE

10 BEVERLEY CLOSE, CURL CURL NSW
SWEPT PATH ASSESSMENT - LOT 1
B85 - ACCESS/EGRESS

SCALE 1:200 @ A3

JOB-DRAWING No.
P24037002

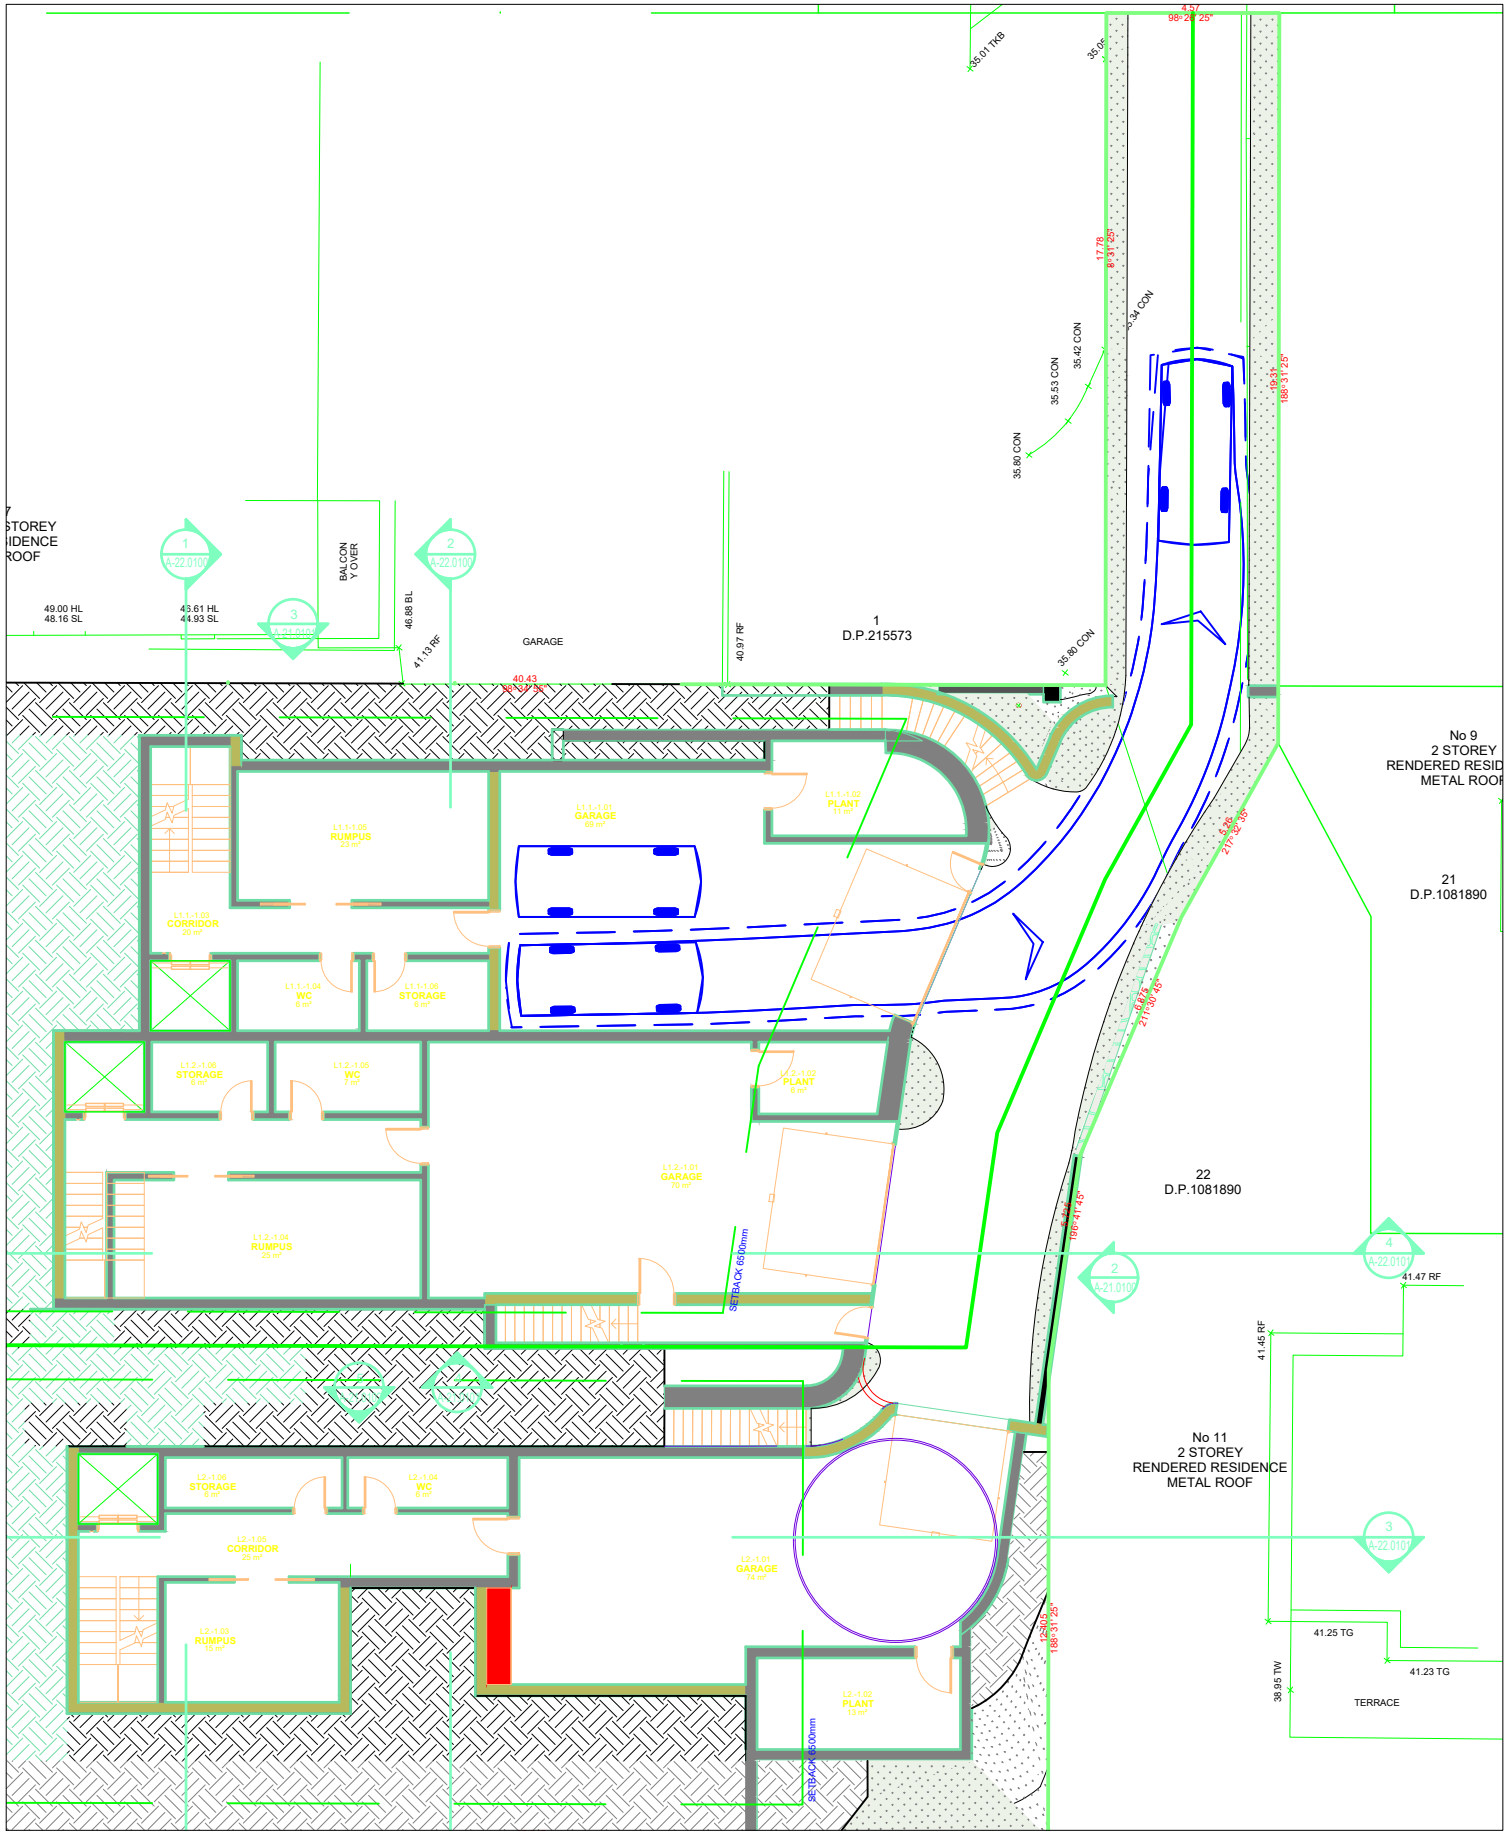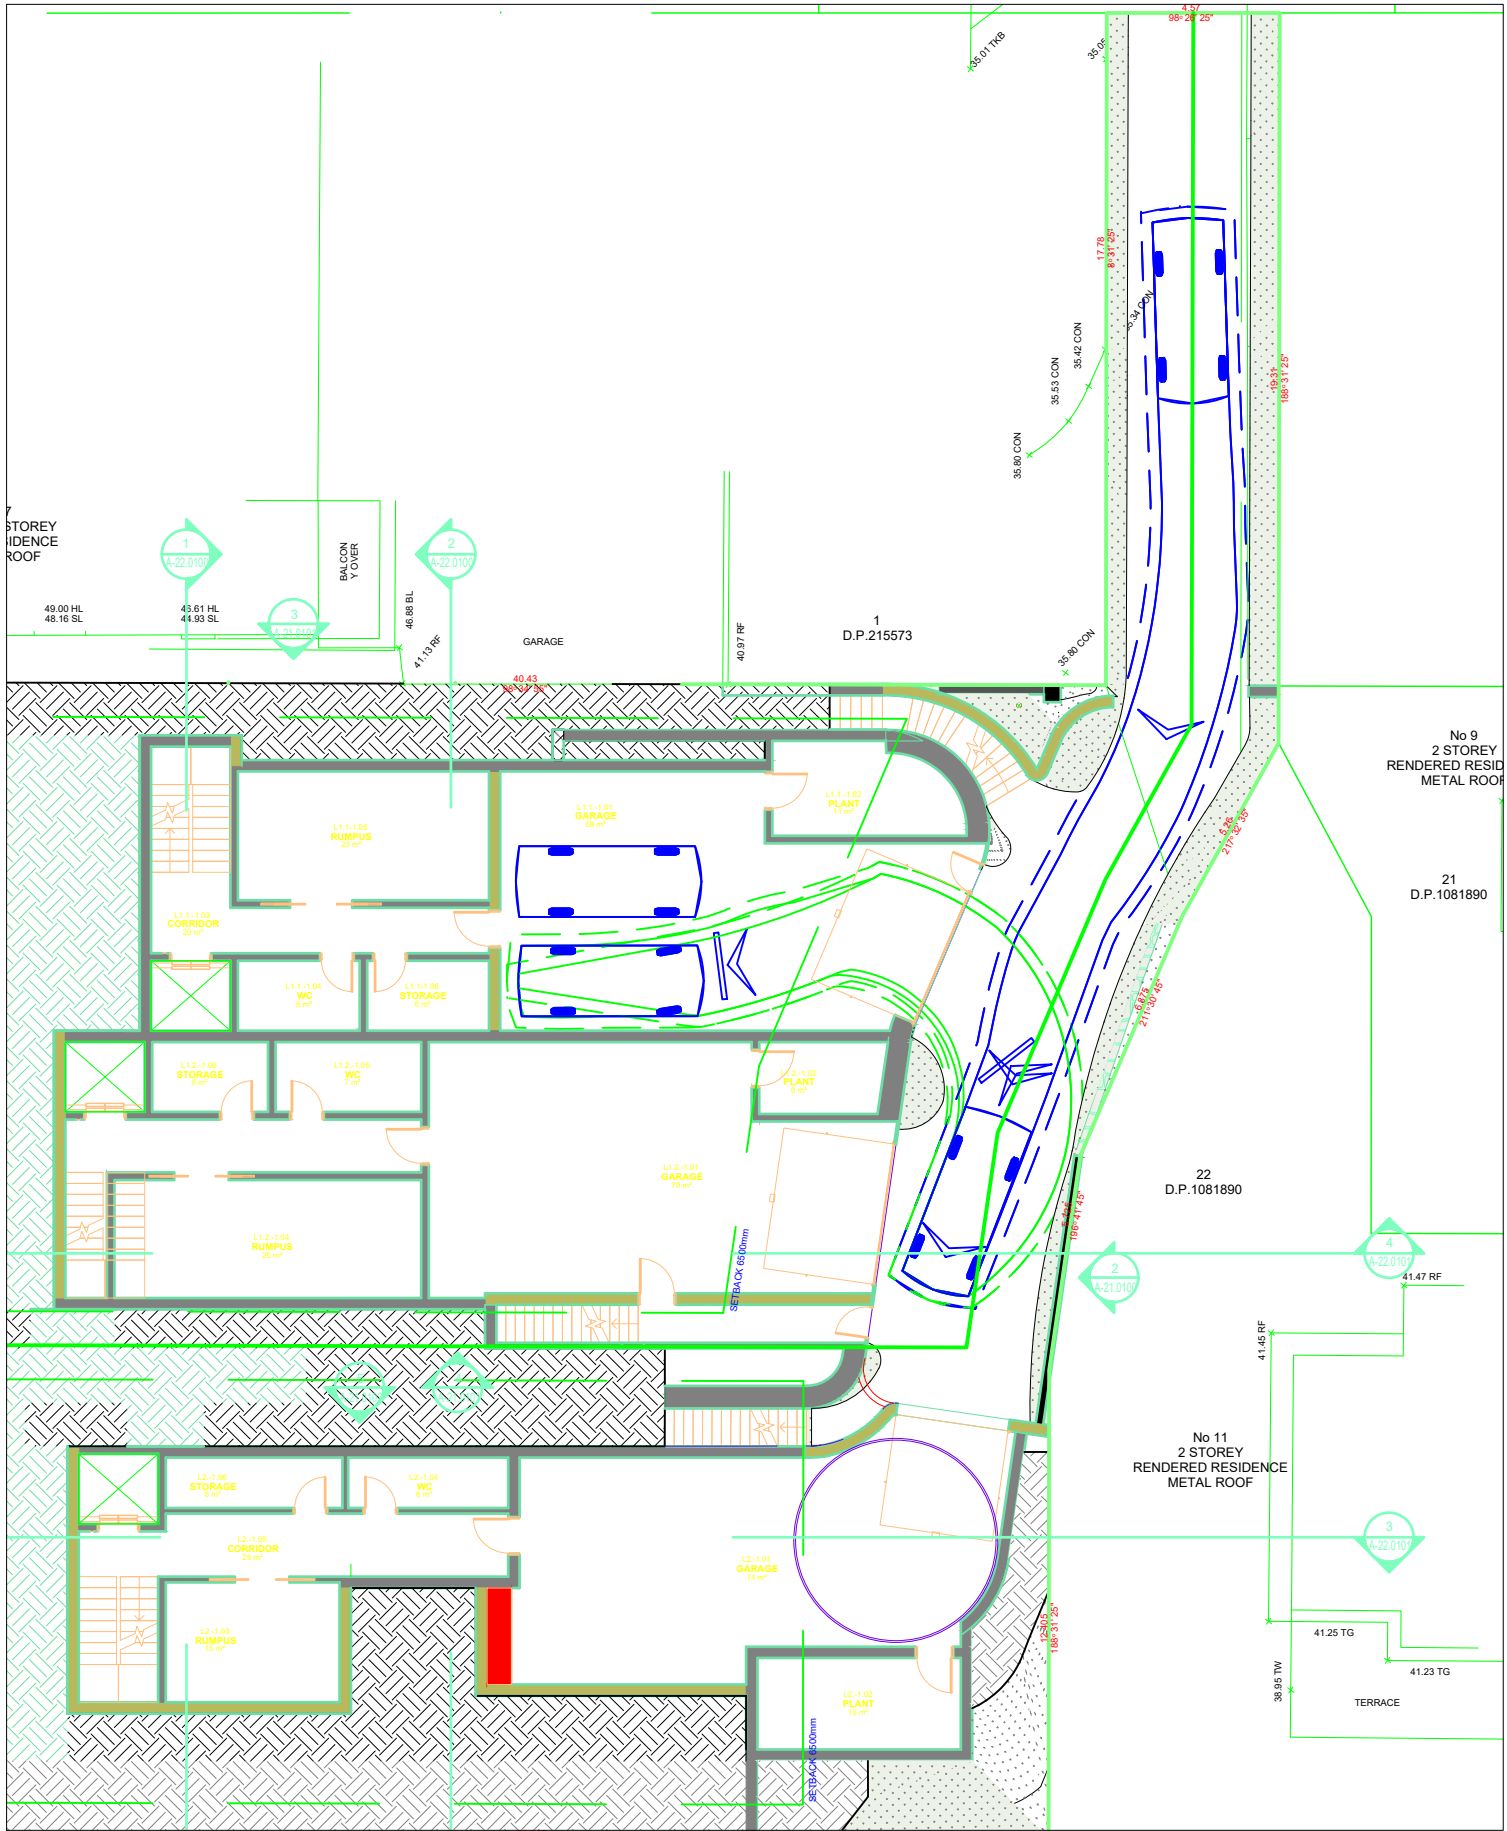

SWEPT PATH LEGEND

- VEHICLE BODY (FORWARD)
- 300 mm CLEARANCE LINE (FORWARD)
- VEHICLE BODY (REVERSE)
- 300 mm CLEARANCE LINE (REVERSE)

B85

Width : 1.87
Track : 1.77
Lock to Lock Time : 4.0
Curb to Curb Turn Radius : 5.75

AMH Traffic

p: 0411 611 494
q: info@amhtraffic.com.au
w: www.amhtraffic.com.au



AMH.
TRAFFIC



Rev.	AMENDMENT DESCRIPTION	DATE

10 BEVERLEY CLOSE, CURL CURL NSW
SWEPT PATH ASSESSMENT - LOT 1
B85 - ACCESS/EGRESS

SCALE 1:200 @ A3

JOB-DRAWING No.
P24037002

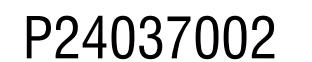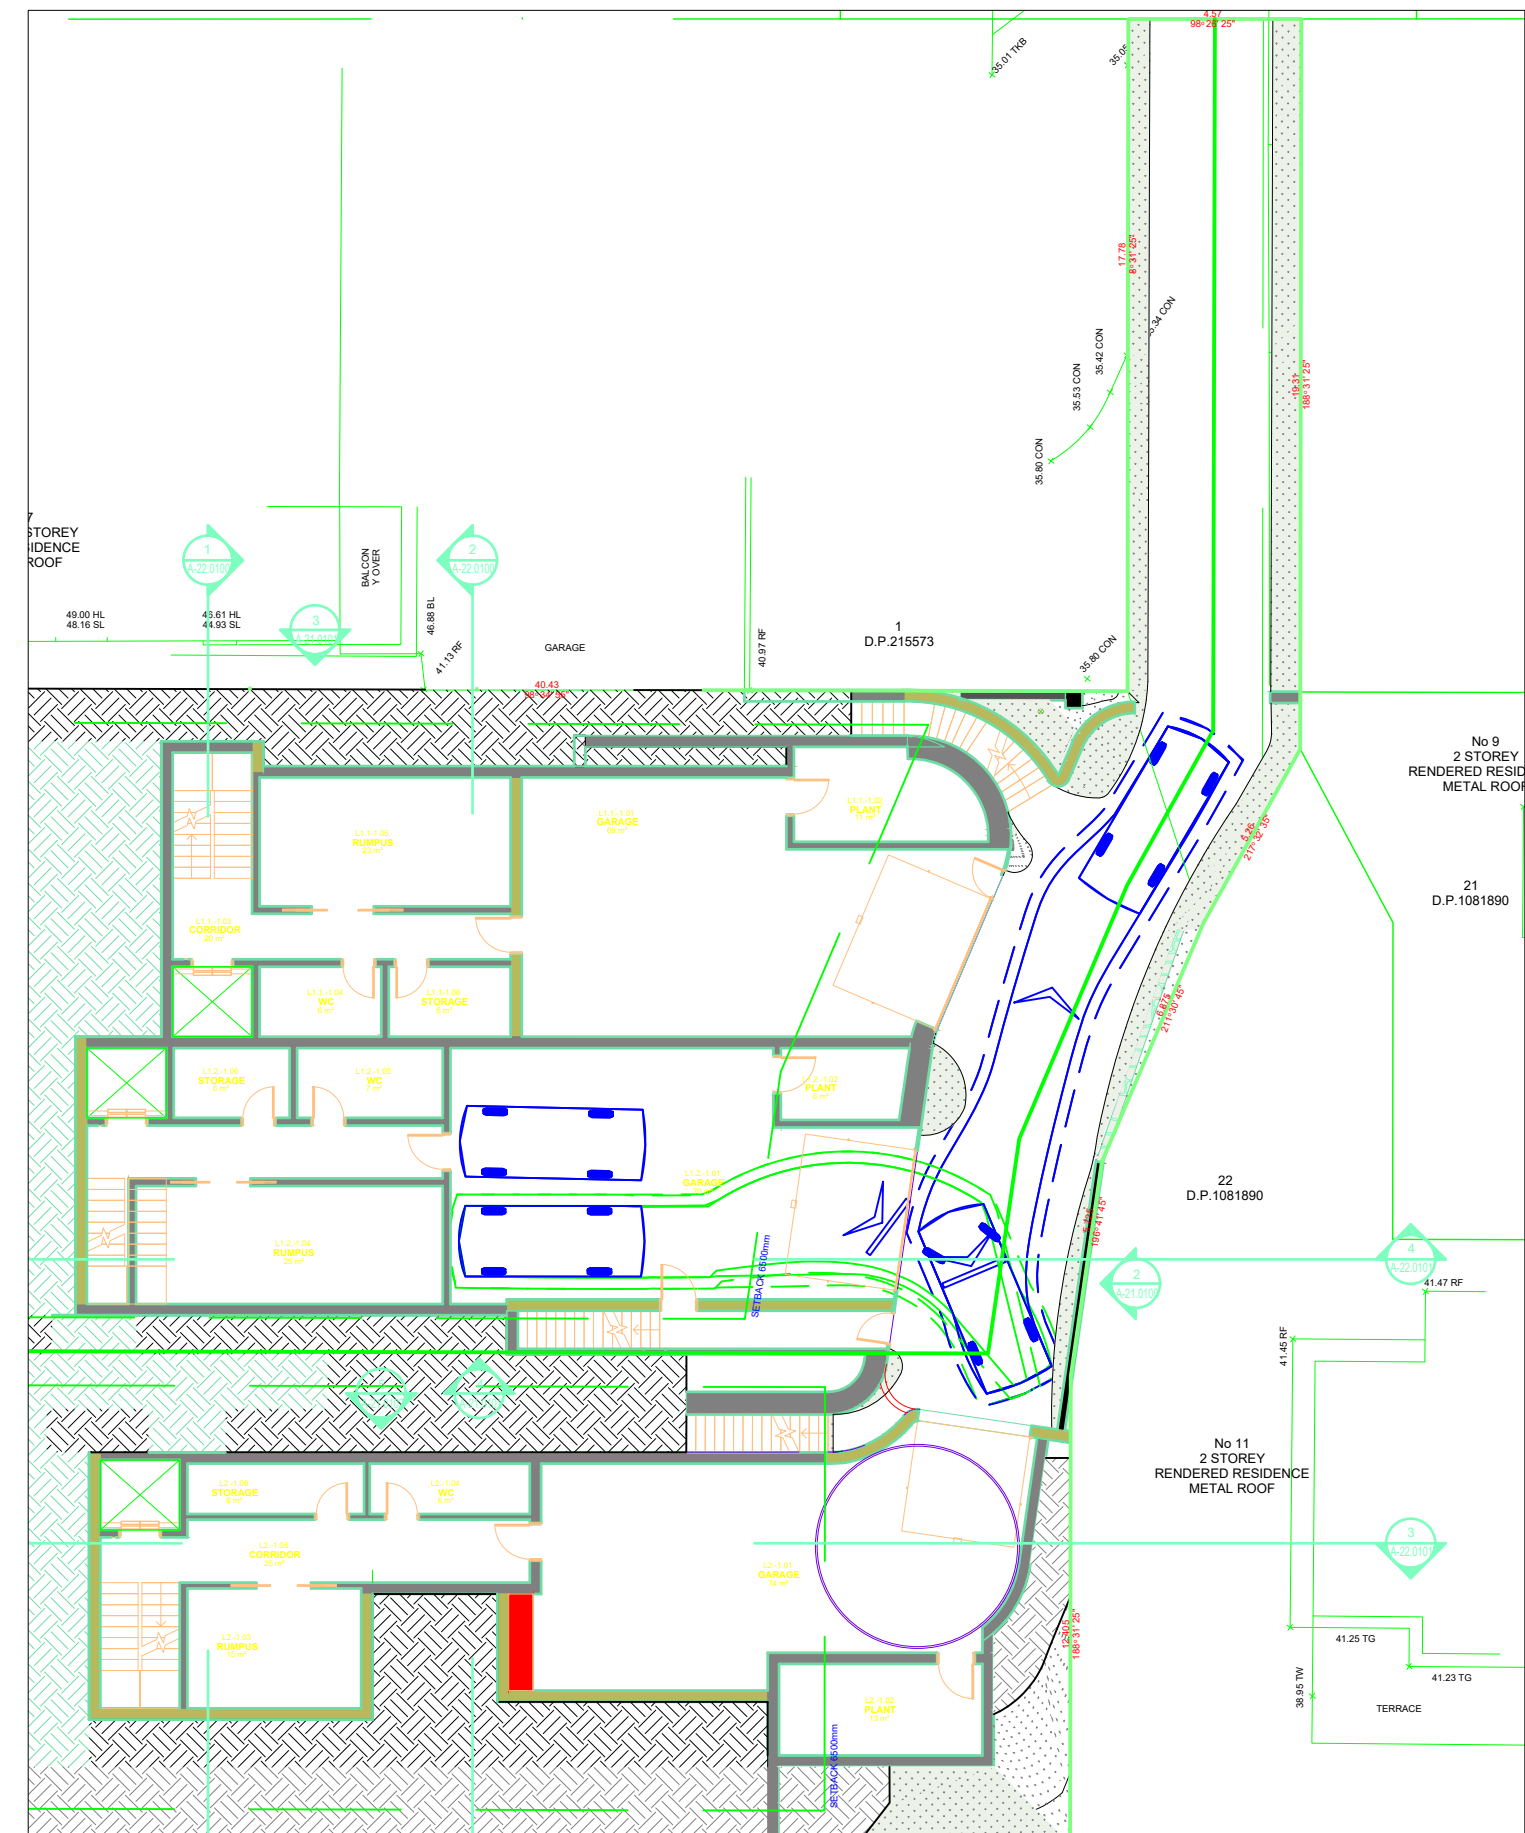

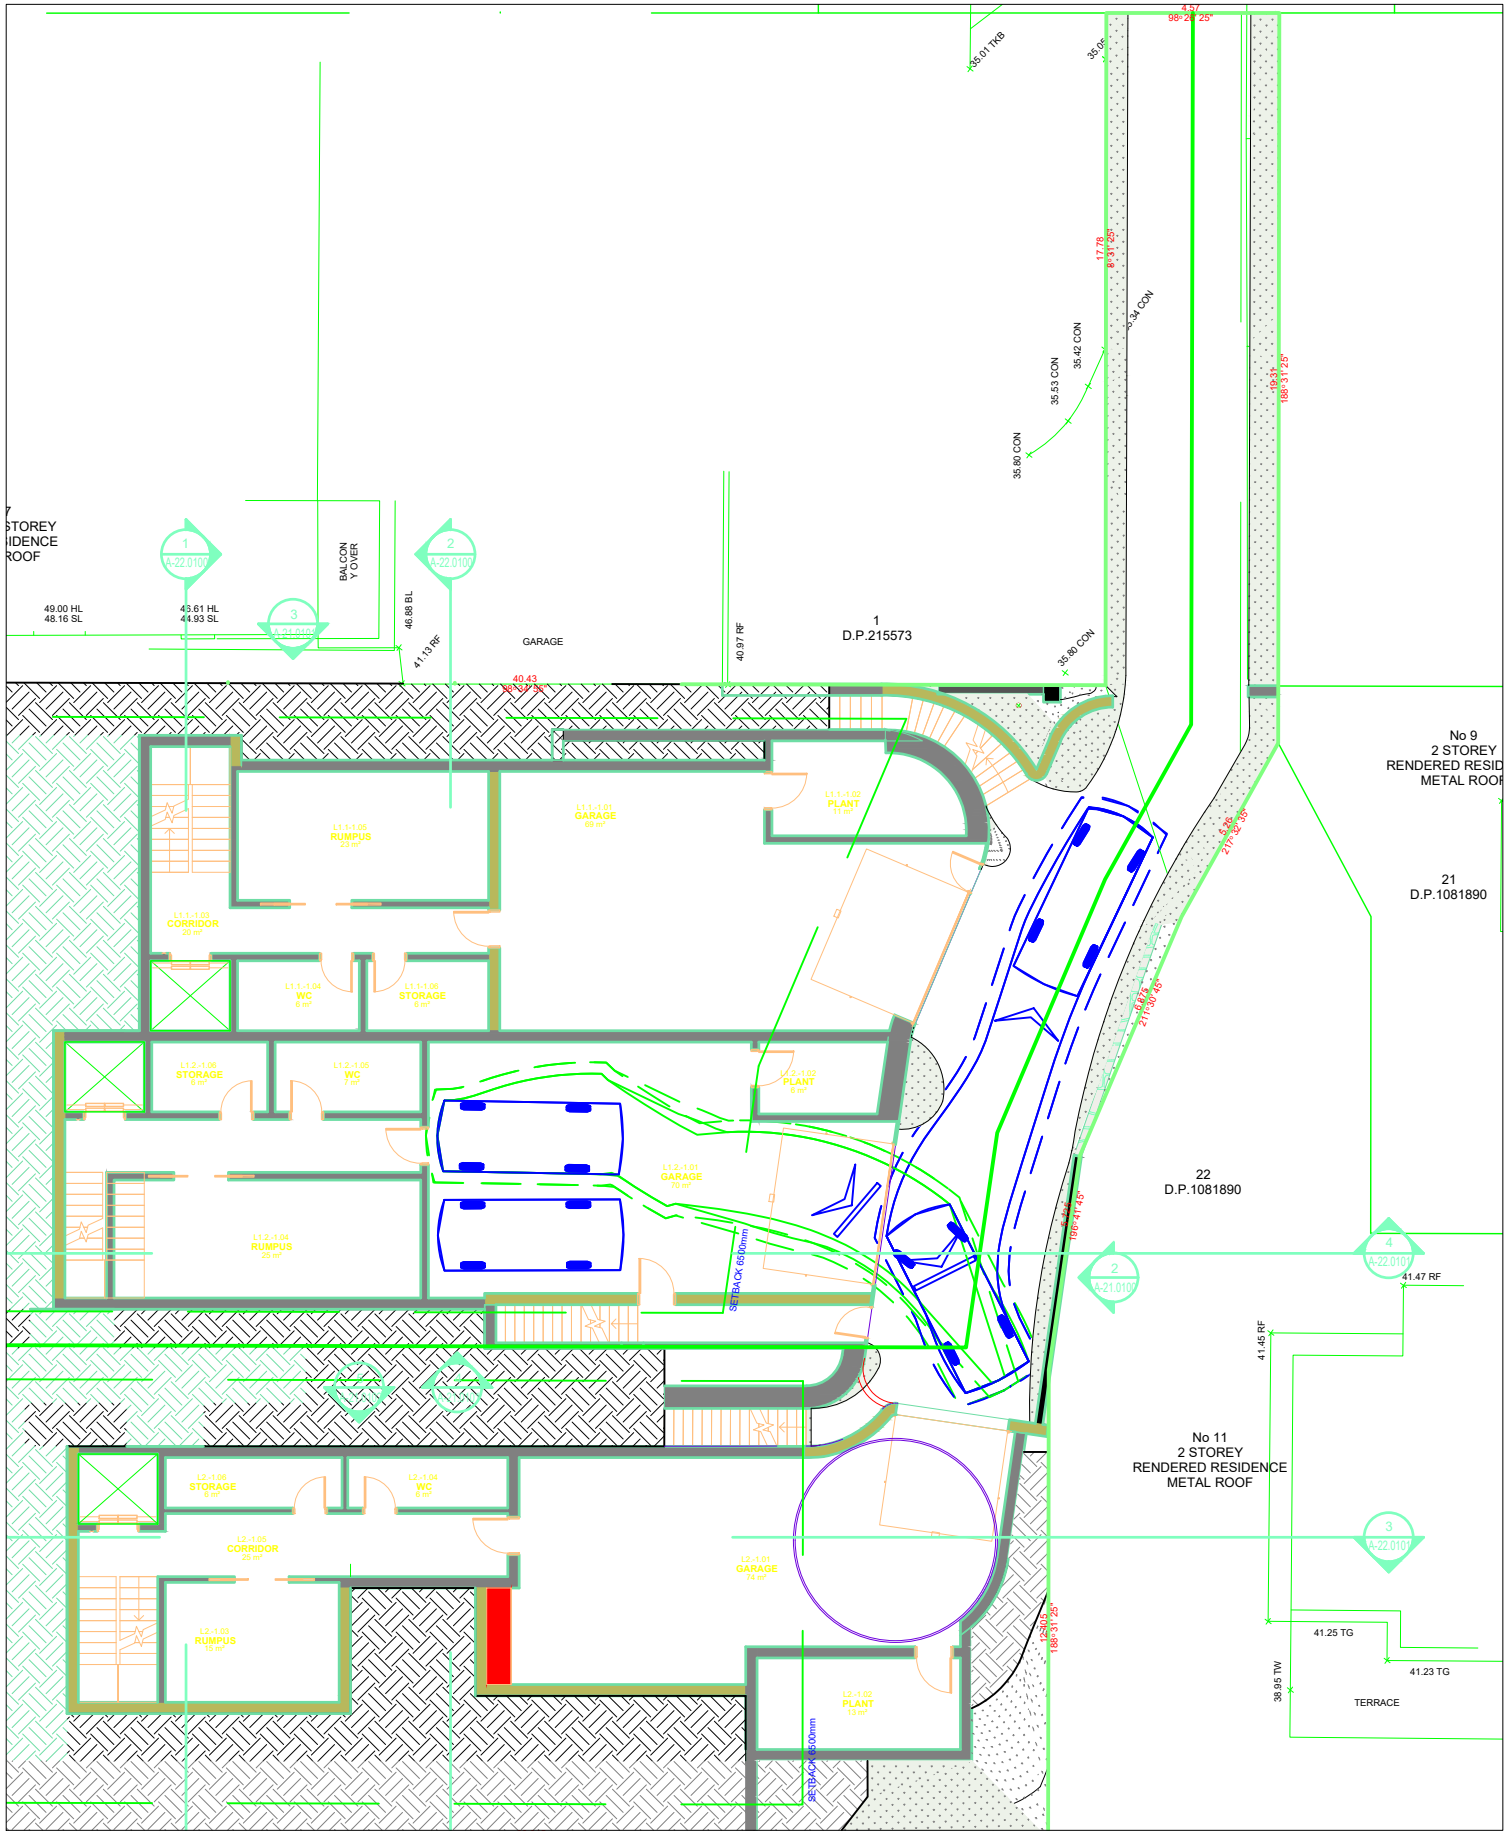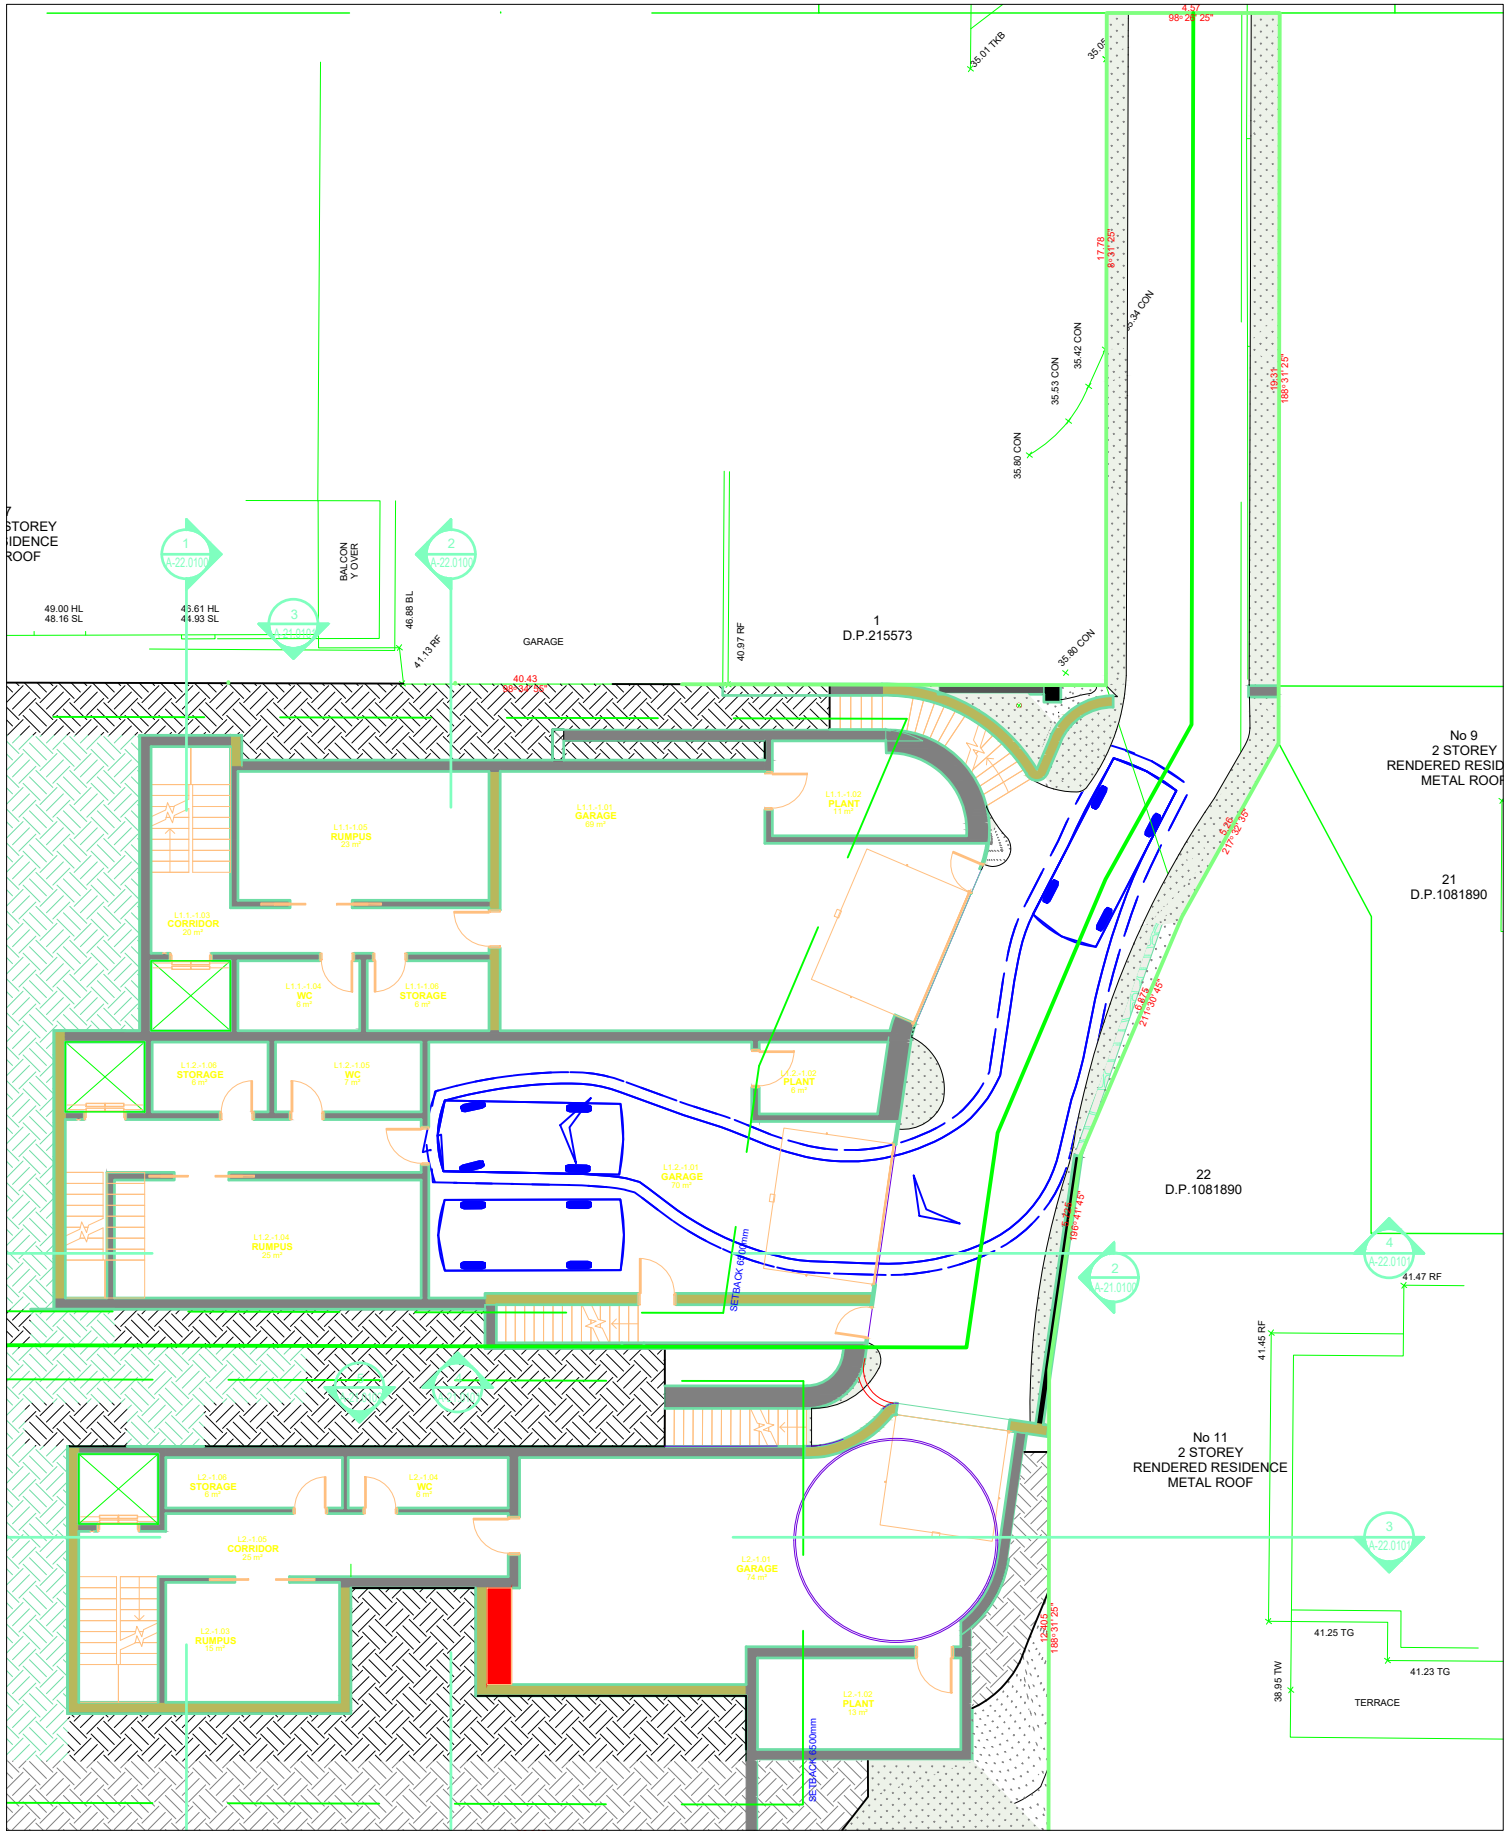

SWEPT PATH LEGEND

- VEHICLE BODY (FORWARD)
- 300 mm CLEARANCE LINE (FORWARD)
- VEHICLE BODY (REVERSE)
- 300 mm CLEARANCE LINE (REVERSE)

B85

Width : 1.87
Track : 1.77
Lock to Lock Time : 4.0
Curb to Curb Turn Radius : 5.75

AMH Traffic

pg: 0411 611 494
q: info@amhtraffic.com.au
w: www.amhtraffic.com.au



AMH.
TRAFFIC

Rev.	AMENDMENT DESCRIPTION	DATE

10 BEVERLEY CLOSE, CURL CURL NSW
SWEPT PATH ASSESSMENT - LOT 2
B85 - ACCESS/EGRESS

SCALE 1:200 @ A3

JOB-DRAWING No.
P24037002

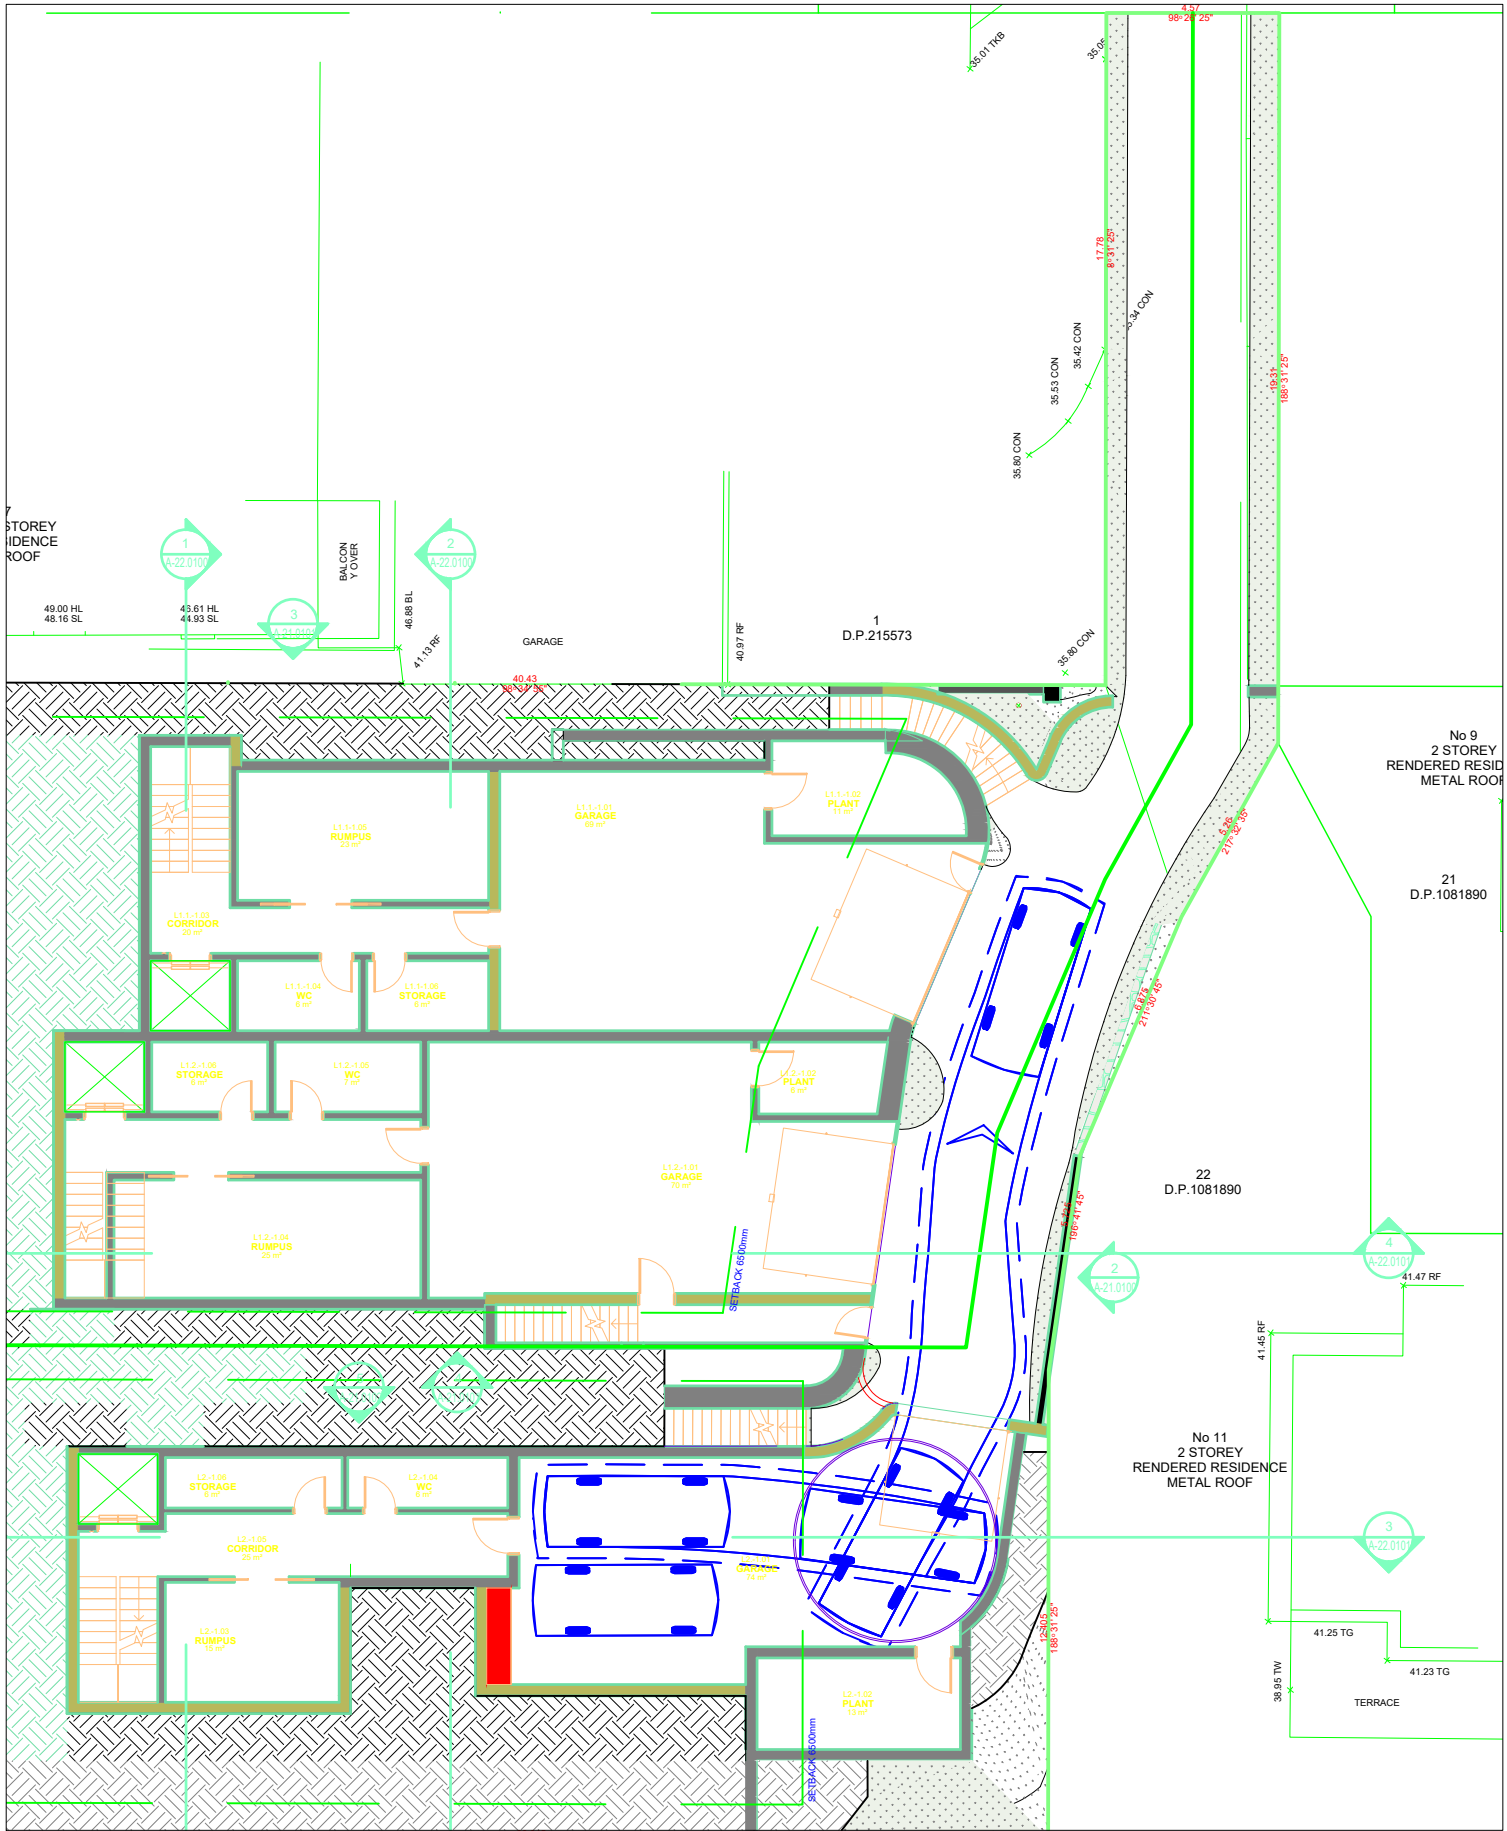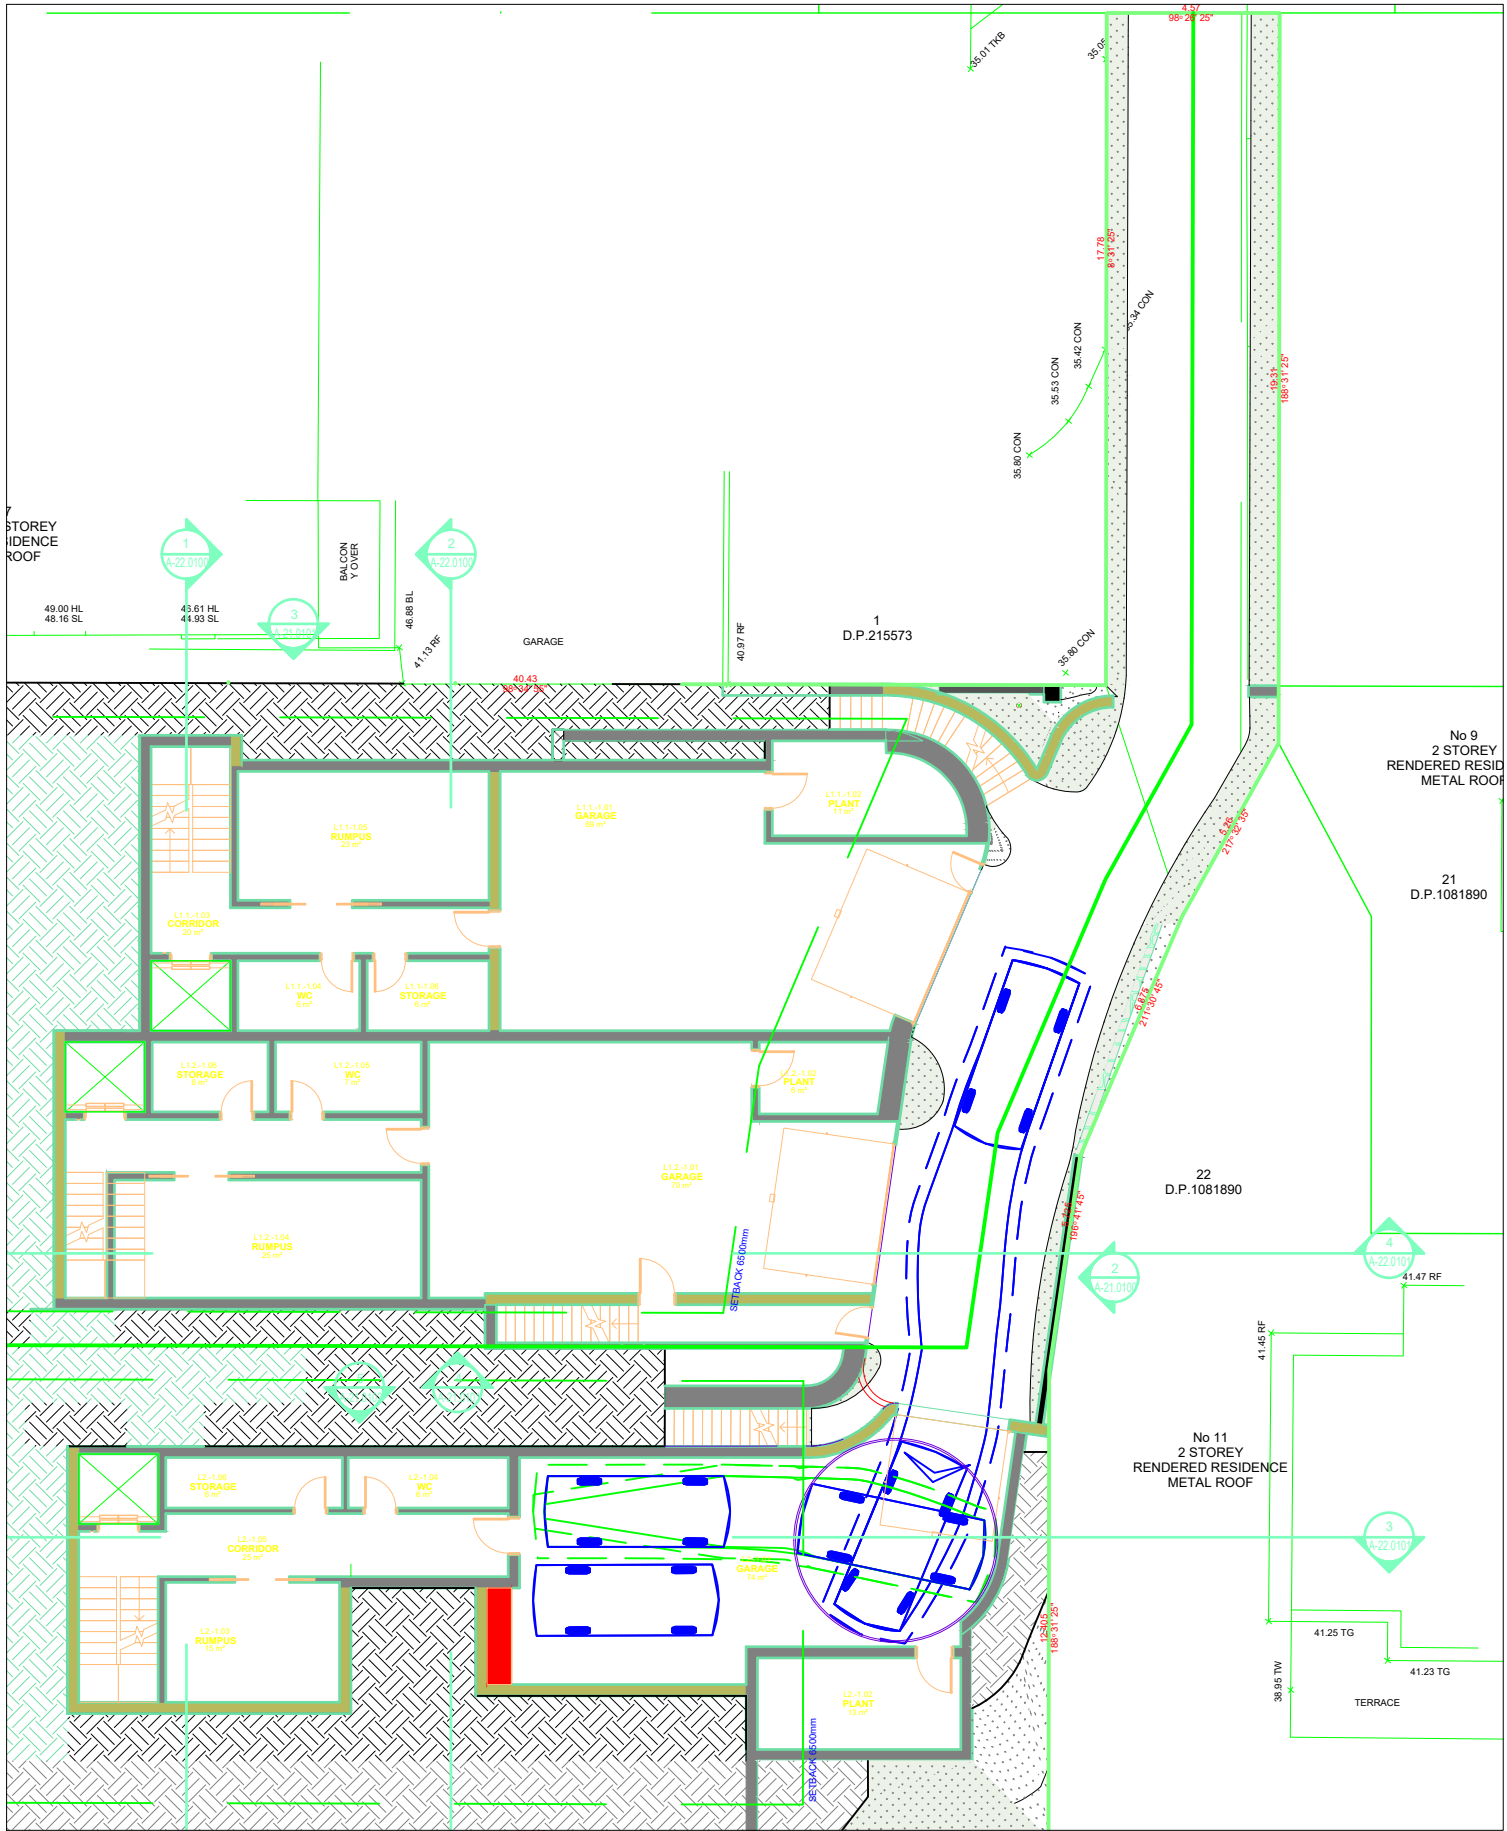

SWEPT PATH LEGEND

- VEHICLE BODY (FORWARD)
- 300 mm CLEARANCE LINE (FORWARD)
- VEHICLE BODY (REVERSE)
- 300 mm CLEARANCE LINE (REVERSE)

B85

Width : 1.87
Track : 1.77
Lock to Lock Time : 4.0
Curb to Curb Turn Radius : 5.75

AMH Traffic

p: 0411 611 494
q: info@amhtraffic.com.au
w: www.amhtraffic.com.au

AMH.
TRAFFIC

Rev.	AMENDMENT DESCRIPTION	DATE

10 BEVERLEY CLOSE, CURL CURL NSW
SWEPT PATH ASSESSMENT - LOT 3
B85 - ACCESS/EGRESS

SCALE 1:200 @ A3

JOB-DRAWING No.
P24037002

