


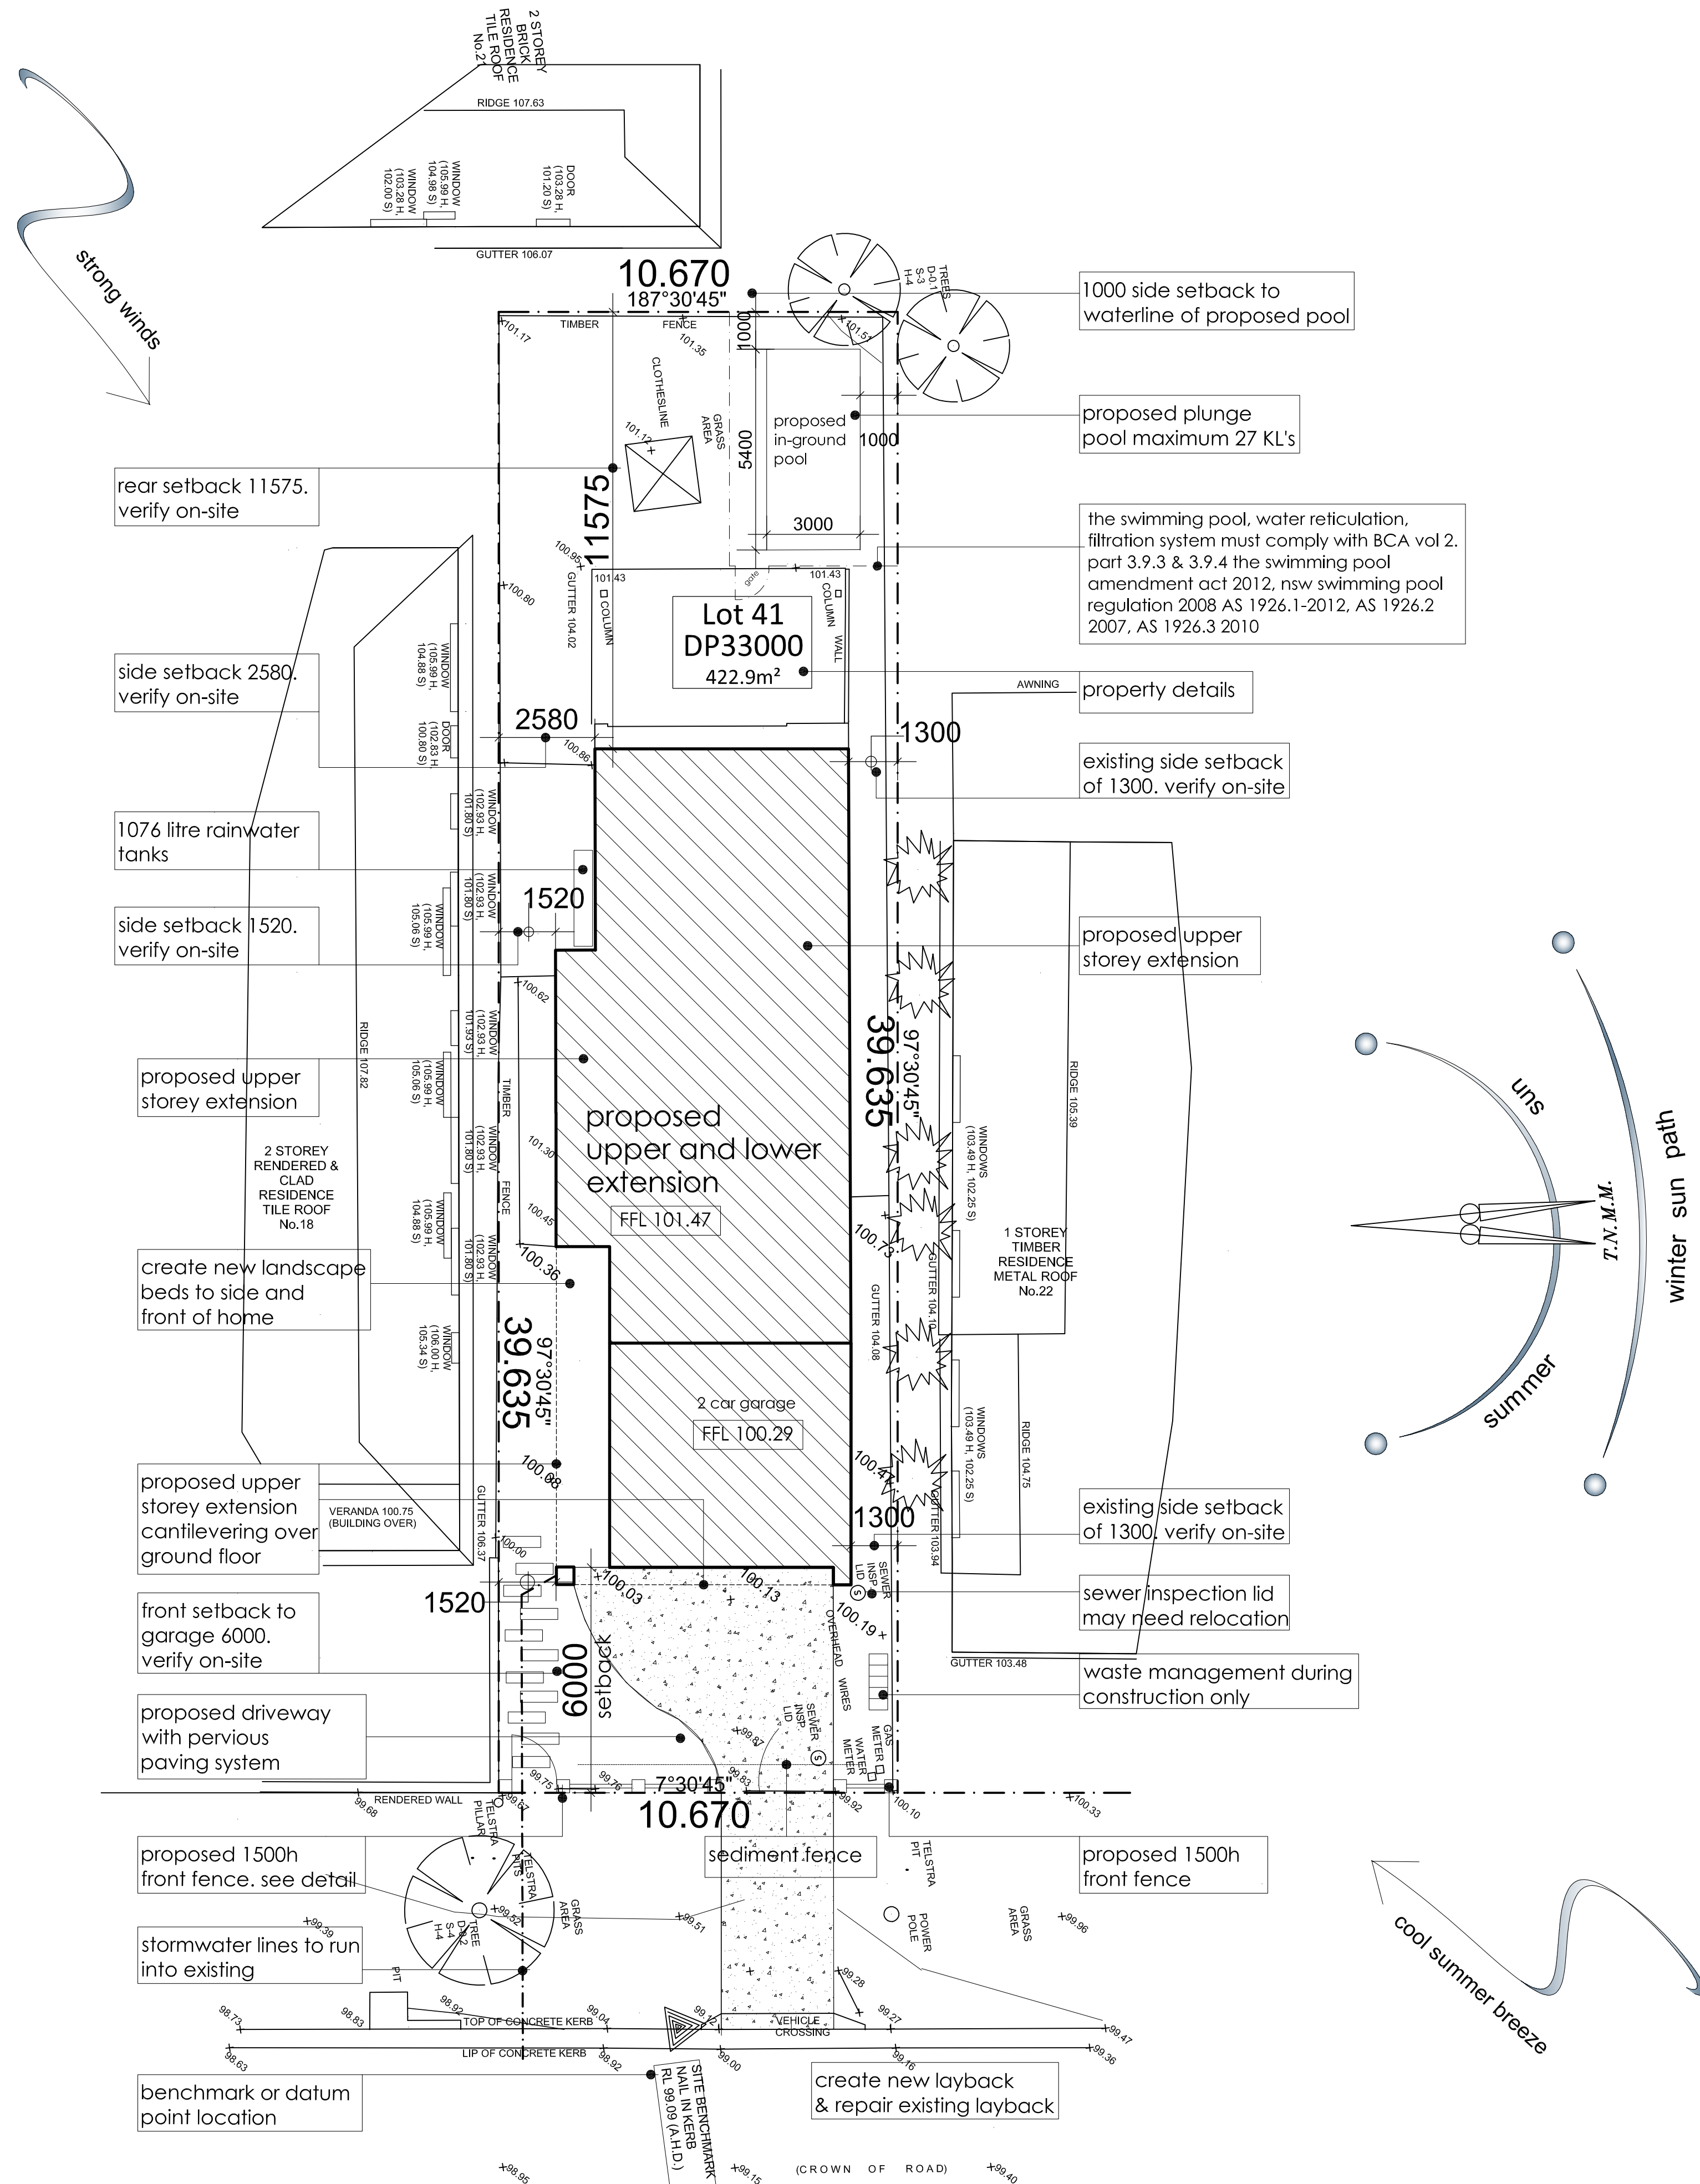

IDALINE STREET



