


DATE PLOTTED: 15 September 2017 5:34 PM BY: CLARE

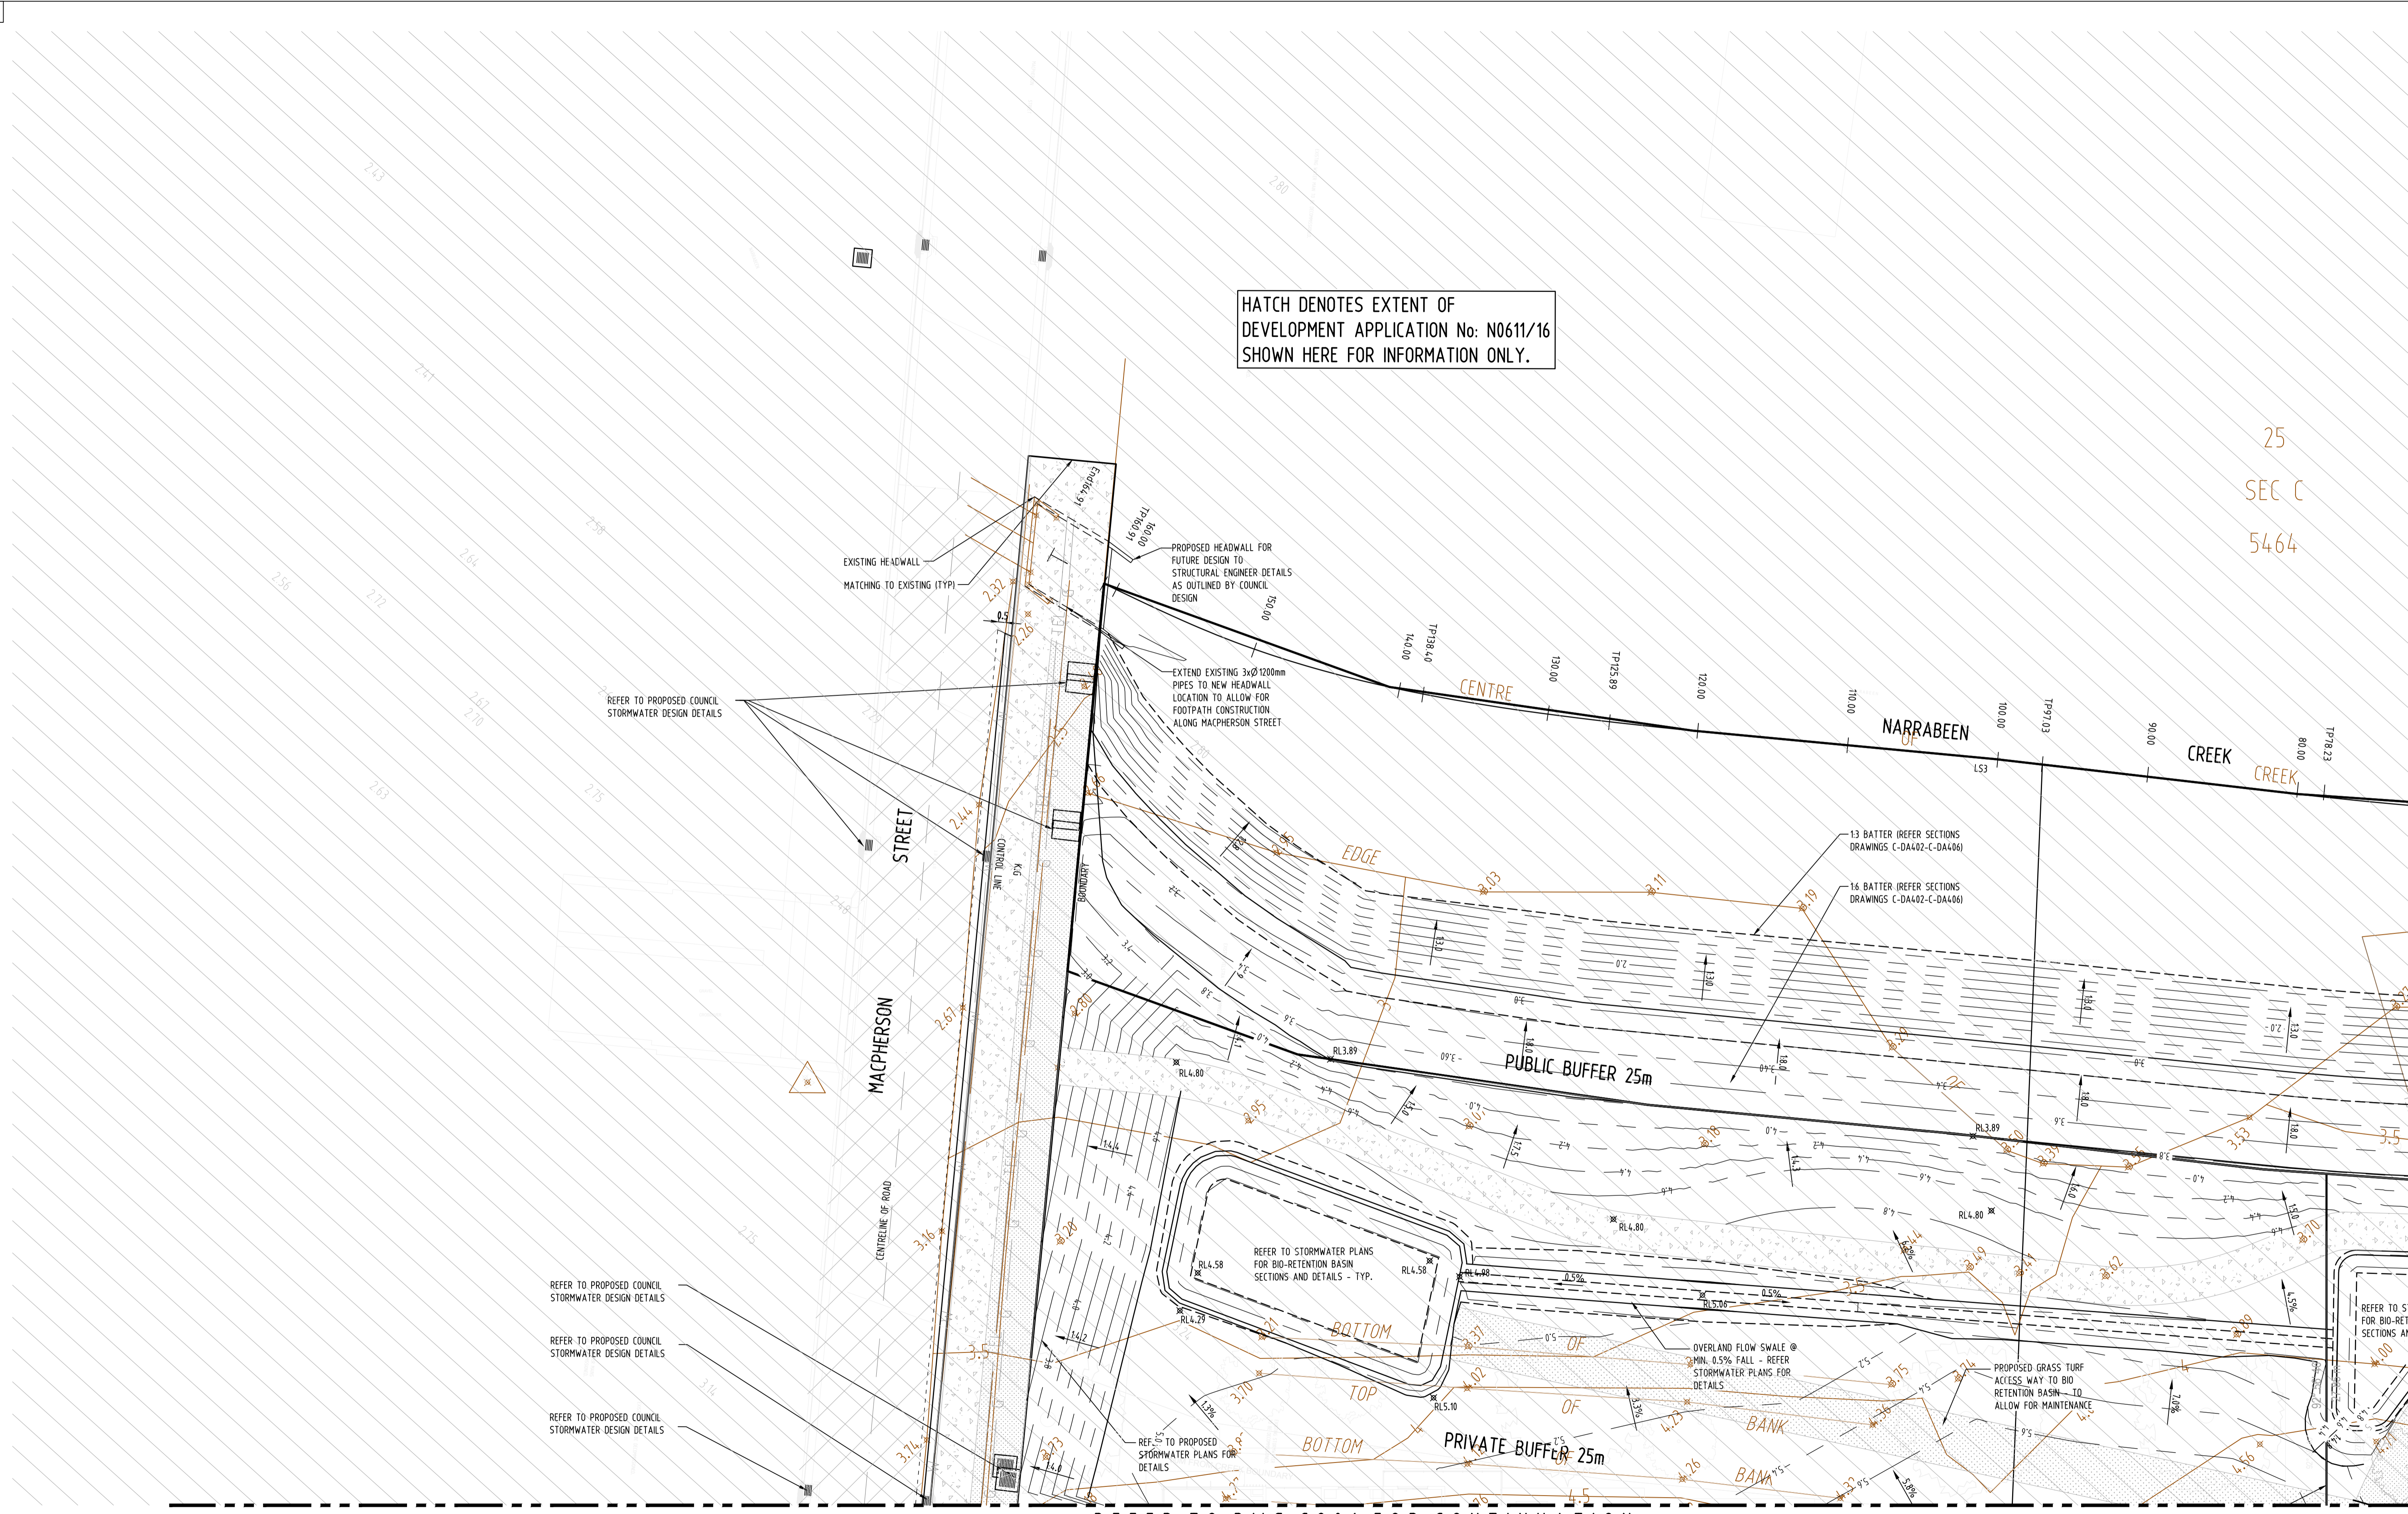

25
SEC C
5464


REFER TO DWG C204 FOR CONTINUATION

REFER TO DWG C201 FOR CONTINUATION

Reference Coordination Drawing			
Discipline	Drawing Title and Number	Date	Rev.
ARCH			
ARCH			
STRUCT			
MECH			
ELEC			
HYD			
FIRE			
LANDS			
CIVIL			
SURVEY			

QUALITY CONTROL	
DRAWN	DATE
CHECKED	DATE
DESIGNED	DATE
VERIFIED	DATE
APPROVED	DATE

WARNING: THE DESIGNS, DRAWINGS, SPECIFICATIONS AND THE COPYRIGHT HEREIN REMAIN THE SOLE INTELLECTUAL PROPERTY OF S&G CONSULTANTS PTY LTD AND MUST NOT BE USED, COPIED, ALTERED OR REPRODUCED WHOLLY OR IN PART IN ANY FORM WITHOUT THE WRITTEN CONSENT OF S&G CONSULTANTS PTY LTD

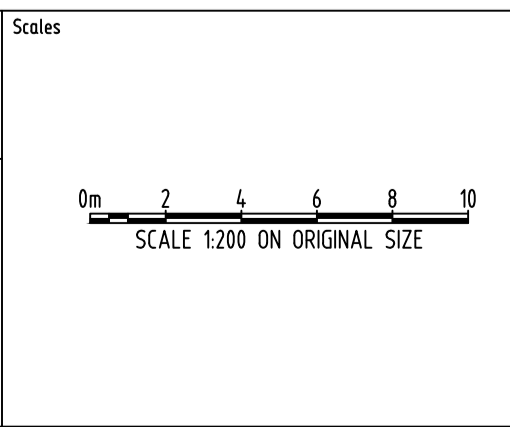

CLIENT
THE KNOWLES GROUP- ARCADE

ARCHITECT
V-ARC

Unit 412, Level 4,
14-16 LEXINGTON DRIVE
BELLA VISTA, NSW 2153
T: +61 2 8883 4239
F: +61 2 9672 6977
Email: office@sgce.com.au
Web: www.sgce.com.au

PROJECT
PROPOSED RESIDENTIAL SUBDIVISION & AGED CARE
23-27 WARRIEWOOD ROAD, WARRIEWOOD

Drawing Status	FOR APPROVAL
Drawing Title	NOT TO BE USED FOR CONSTRUCTION PURPOSES
CIVIL WORKS	
GENERAL ARRANGEMENT PLAN	
SHEET 2 of 4	
Project No	Drawing No
20160112	C-DA202
Revision No	A