
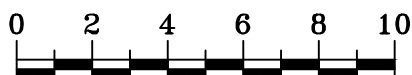


B  
D.P.376134

No.132  
A  
D.P.347026

NORTH  
2  
D.P.1007195

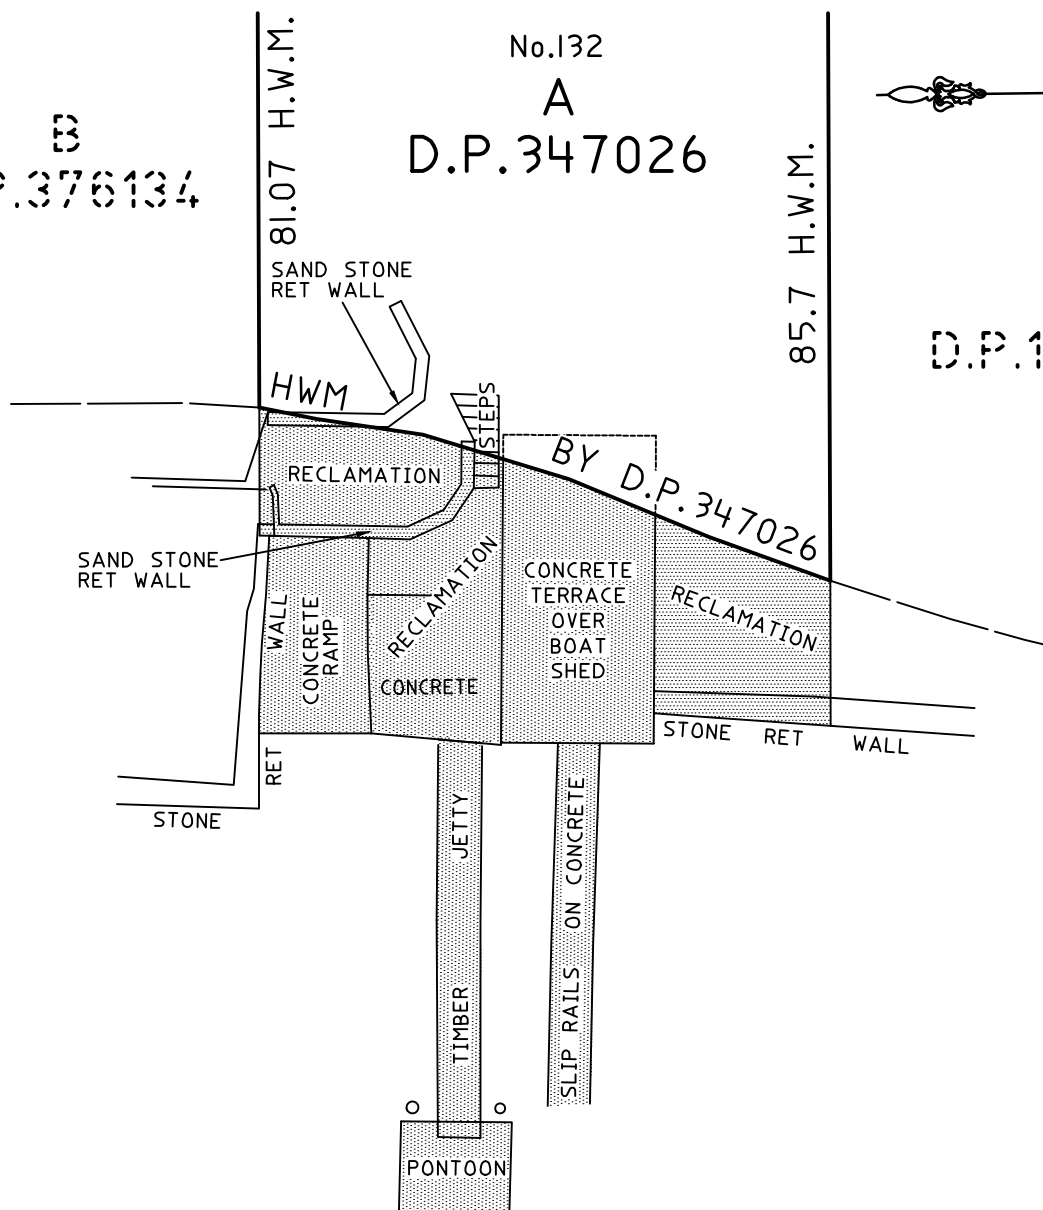


SCALE 1:200

McCARRS

CREEK

### AREAS (m<sup>2</sup>)

|                        |      |
|------------------------|------|
| PART BOATSHED          | 27.5 |
| RECLAMATION            | 58   |
| CONCRETE RAMP          | 14.5 |
| SLIP RAILS ON CONCRETE | 10.6 |
| JETTY                  | 11.9 |
| PONTON (EXCL PT JETTY) | 6.7  |

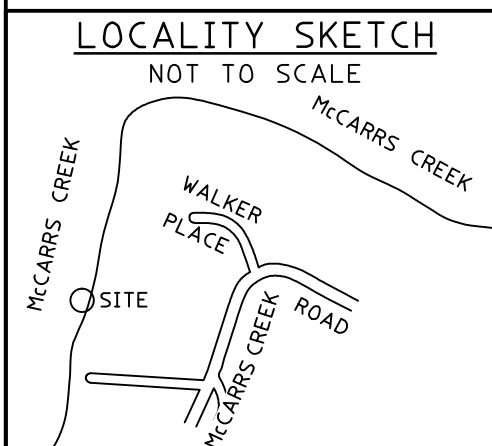

*SG*

REGISTERED SURVEYOR



C.M.S. Surveyors Pty. Ltd.

A.C.N. 096 240 201

PO Box 463 Dee Why NSW 2099  
1/32 Campbell Avenue Dee Why NSW 2099  
Telephone: (02) 9971 4802  
Fax: (02) 9971 4822  
E-mail: info@cmssurveyors.com.au

### SURVEY SKETCH

SHOWING AREAS FOR LICENCE  
132 McCARRS CREEK ROAD  
CHURCH POINT NSW 2105

|                                     |                       |                            |                   |
|-------------------------------------|-----------------------|----------------------------|-------------------|
| SURVEYED<br>M.B.                    | DRAWN<br>R.N.         | CHECKED<br>SE              | APPROVED<br>SM    |
| SURVEY INSTRUCTION<br>8826A         | SCALE<br>NOT TO SCALE | DATE OF SURVEY<br>16/06/16 |                   |
| DRAWING NAME<br><b>8826Alicence</b> |                       |                            | ISSUE<br><b>1</b> |
| CAD FILE<br>8826Alicence.dwg        |                       |                            |                   |