
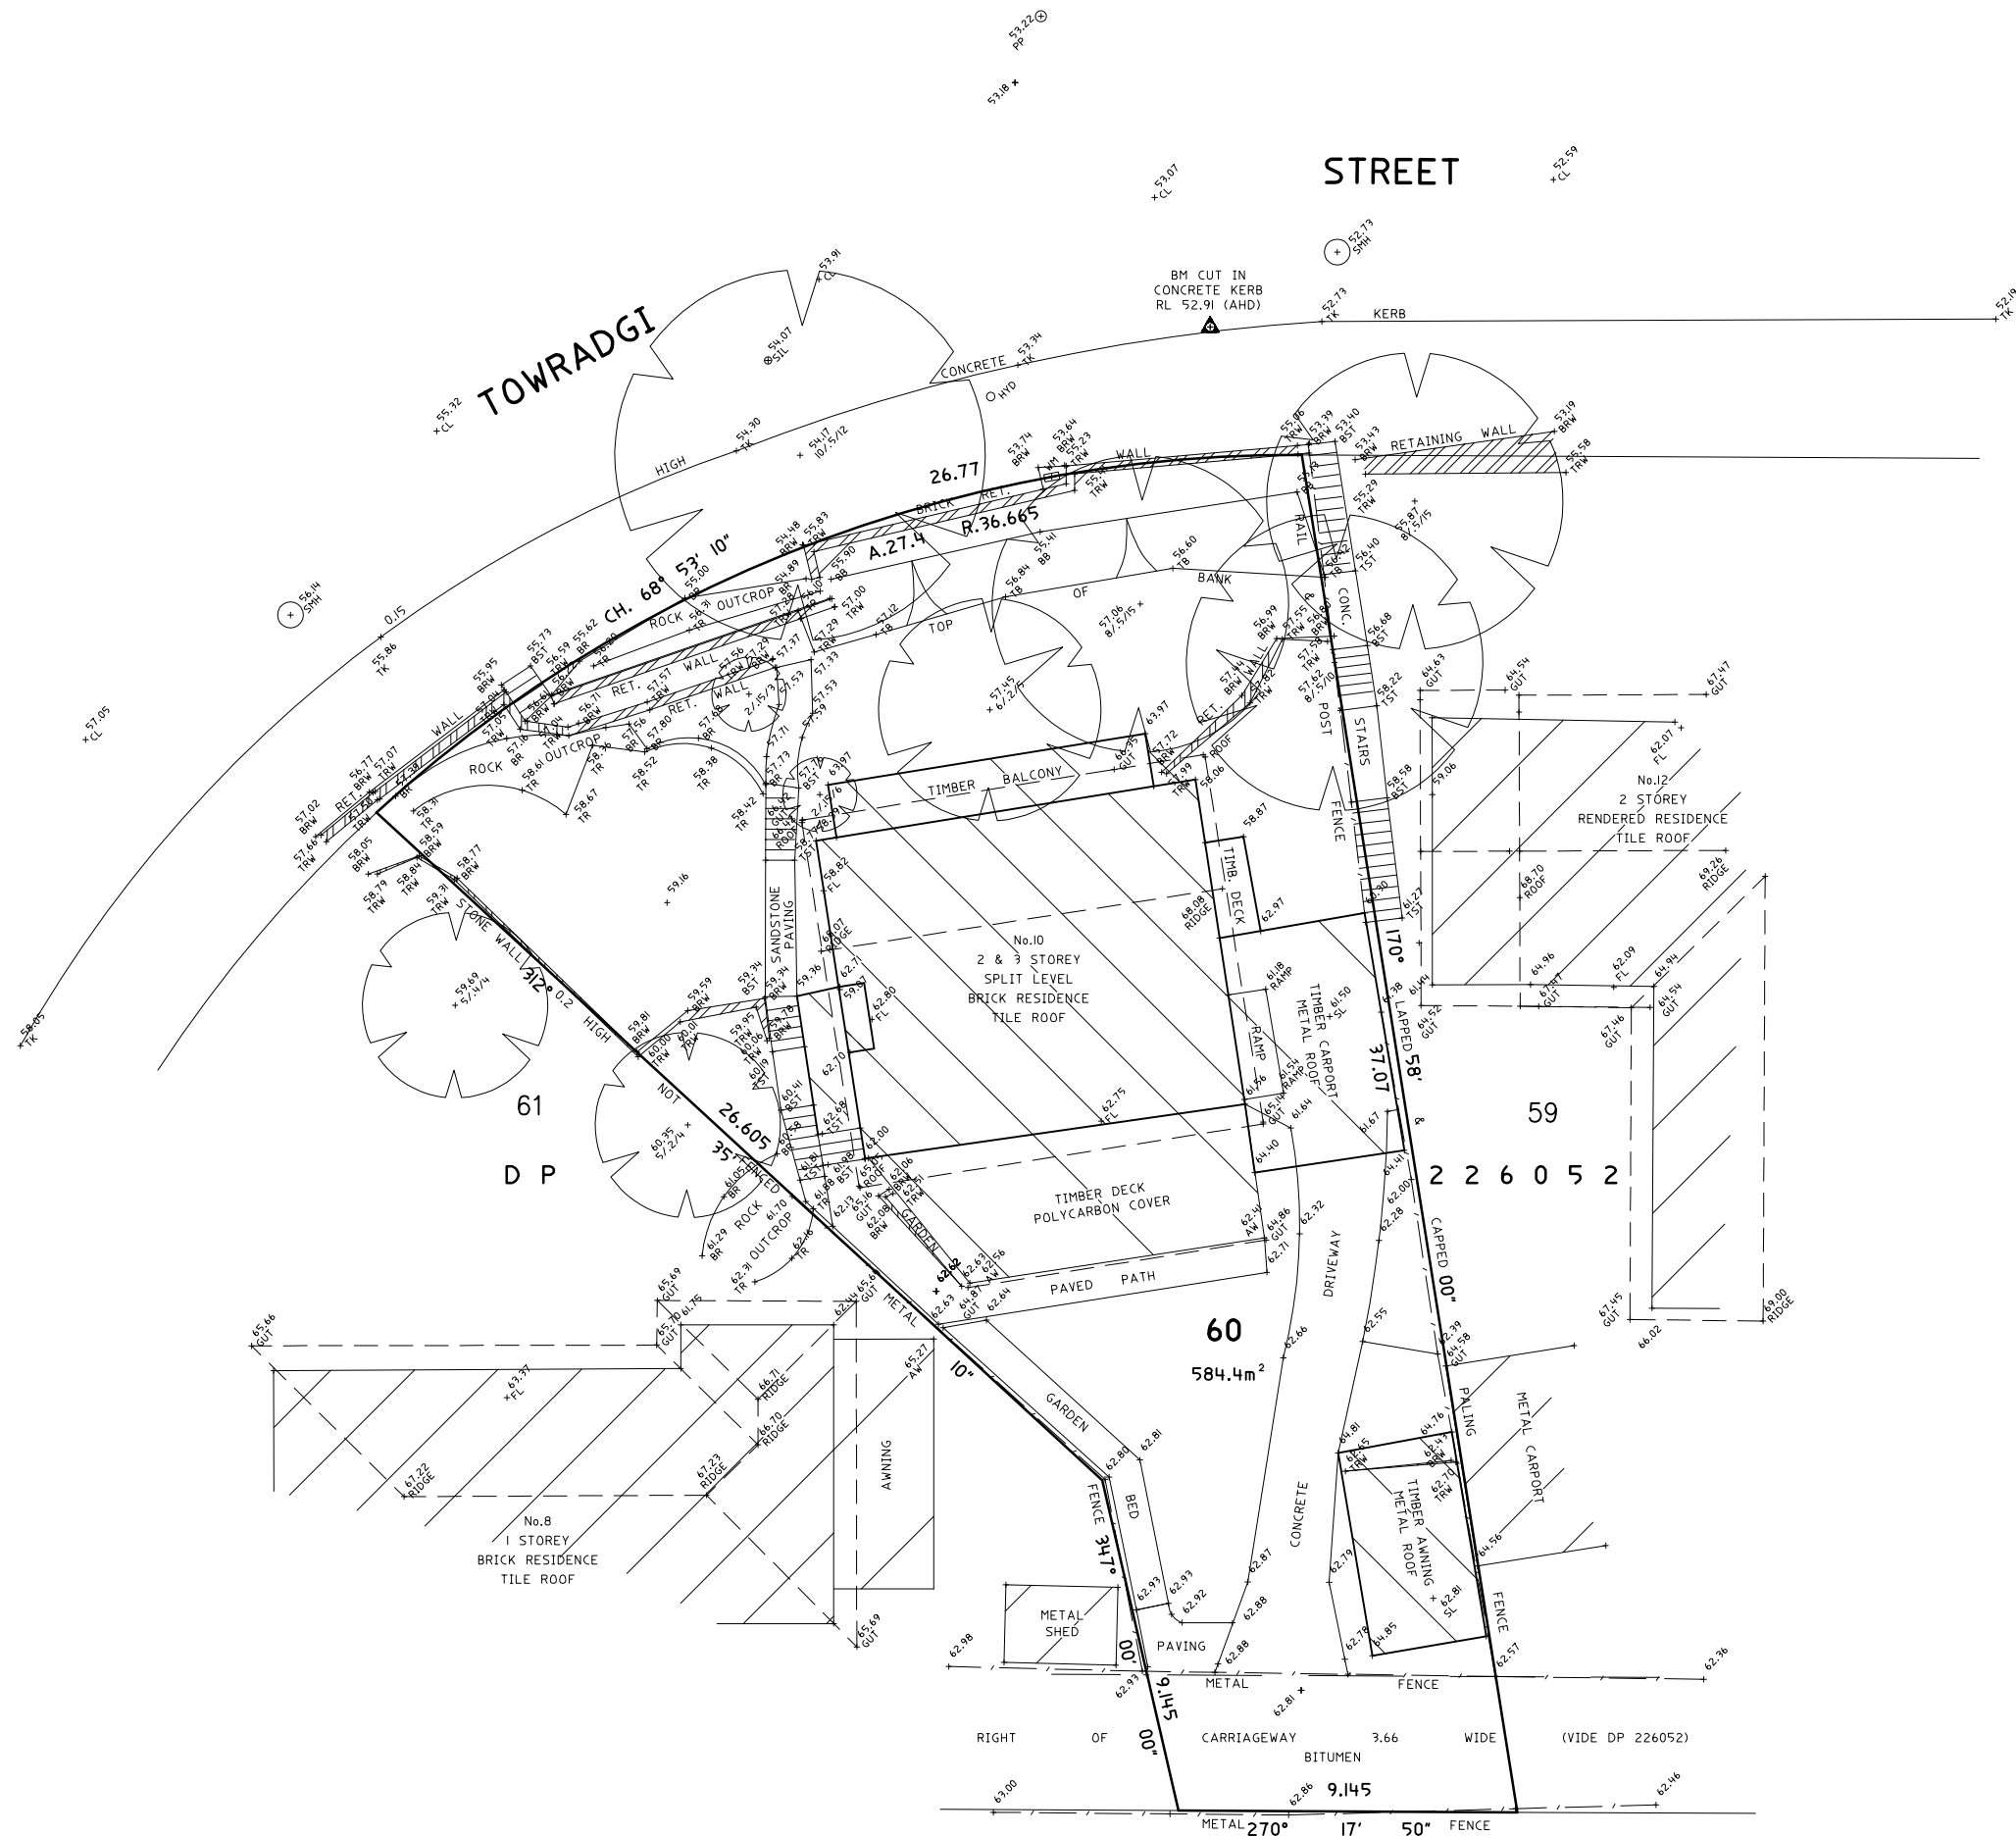


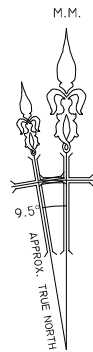


LEGEND

15/1/20 ~ DENOTES TREE SPREAD/TRUNK DIAMETER/HEIGHT.

AW ~ AWNING
BB ~ BASE OF BANK
BR ~ BASE OF ROCK
BRW ~ BASE OF RETAINING WALL
BST ~ BASE OF STEP
CL ~ CENTRELINE OF ROAD
FL ~ FLOOR LEVEL
GUT ~ TOP OF GUTTER
HYD ~ HYDRANT
MM ~ MAGNETIC MERIDIAN
PP ~ POWER POLE
SIL ~ SEWER INSPECTION LID
SL ~ SLAB LEVEL
SMH ~ SEWER MANHOLE
TB ~ TOP OF BANK
TK ~ TOP OF KERB
TR ~ TOP OF ROCK
TRW ~ TOP OF RETAINING WALL
TST ~ TOP OF STEP
WM ~ WATER METER

NOTES

1. NO SURVEY HAS BEEN MADE OF THE BOUNDARIES.
2. THE BOUNDARIES HAVE NOT BEEN MARKED.
3. ALL AREAS AND DIMENSIONS HAVE BEEN COMPILED FROM PLANS MADE AVAILABLE AT LAND AND PROPERTY INFORMATION AND ARE SUBJECT TO FINAL SURVEY.
4. ORIGIN OF LEVELS ON AHD IS TAKEN FROM SSM 6970 RL 66.341 AT THE INTERSECTION OF PARR PARADE AND TOWRADGI STREET.
5. THE SPREAD AND HEIGHT OF EACH TREE IS INDICATIVE ONLY AND CANNOT BE SHOWN ACCURATELY WITHOUT VERY DETAILED FURTHER SURVEY. THE SHAPE AND SIZE OF SPREAD OF THE TREE MAY VARY DUE TO LACK OF UNIFORMITY OF THE BRANCHES, TRUNK AND OTHER REASONS.
6. NO INVESTIGATION OF UNDERGROUND SERVICES HAS BEEN MADE. ALL RELEVANT AUTHORITIES SHOULD BE NOTIFIED PRIOR TO ANY EXCAVATION ON OR NEAR THE SITE. WE STRONGLY SUGGEST THAT YOU CONTACT DIAL BEFORE YOU DIG ON 1100 OR AT www.dialbeforeyoudig.com.au

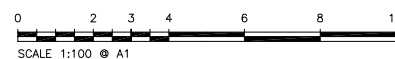

SURVEY: S.A.
DESIGN:
DRAWN: H.L.
CHECKED: M.M.



GARVIN MORGAN & COMPANY
CONSULTING SURVEYORS & PLANNERS
SUITE 1, EASTWOOD CORPORATE CENTRE
10 EAST PARADE (P.O. BOX 50)
EASTWOOD 2122
PH. (02) 9804 7890 FAX (02) 9804 7901
www.garvinmorgan.com.au

DATE: 15/10/07	CLIENT: WILL & SUSAN KIRKBY
R.R.: 1:100	PLAN SHOWING DETAIL AND LEVELS OVER
DATUM: AHD	LOT 60 IN DP 226052 AT
REF: 18219	No.10 TOWRADGI STREET, NARRAWEENA.
SHT. 1 OF 1 SHTS.	L.G.A.: WARRINGAH