1) CAUTION: SHOULD ANY DEVELOPMENT OR CONSTRUCTION BE PLANNED ON OR NEAR THE BOUNDARIES, THE BOUNDARIES SHOULD BE CLEARLY MARKED ON SITE.

2) AREA AND DIMENSIONS HAVE BEEN SURVEYED FROM PLANS MADE AVAILABLE AT LAND REGISTRY SERVICES.

3) ORIGIN OF LEVELS ON A.H.D. IS TAKEN FROM P.M. 1514 RL 1.651 A.H.D.

4) TREE SPREADS ARE DIAGRAMMATIC ONLY AND ARE NOT SYMMETRICAL.

5) UNDERGROUND (NON VISIBLE) SERVICE LINES HAVE BEEN SHOWN FROM "DIAL BEFORE YOU DIG" SERVICE AUTHORITY RECORDS & ARE DIAGRAMMATIC ONLY IN REGARD TO THEIR POSITION & WIDTH UNLESS STATED OTHERWISE.

6) SPOT LEVELS ARE ACCURATE.

7) BEARINGS SHOWN ARE ON MAGNETIC MERIDIAN.

INVESTIGATION OF "DIAL BEFORE YOU DIG" UNDERGROUND SERVICES HAS BEEN MADE. DETECTION OF UNDERGROUND SERVICES IS NOT AN INTEGRAL PART OF THIS SURVEY. ALL RELEVANT AUTHORITIES SHOULD BE NOTIFIED PRIOR TO ANY EXCAVATION ON OR NEAR THE SITE


DEVELOPERS & EXCAVATORS MAY BE HELD FINANCIALLY RESPONSIBLE BY THE ASSET OWNER SHOULD THEY DAMAGE UNDERGROUND NETWORKS.

CARELESS DIGGING CAN:
- CAUSE DEATH OR SERIOUS INJURY TO WORKERS AND THE GENERAL PUBLIC
- INCONVENIENCE USERS OF ELECTRICITY, GAS, WATER AND COMMUNICATIONS

LEAD TO CRIMINAL PROSECUTION AND DAMAGES CLAIMS
 CAUSE EXPENSIVE FINANCIAL LOSSES TO BUSINESS
 CUT OFF EMERGENCY SERVICES
 DELAY PROJECT COMPLETION TIMES WHILE THE DAMAGE IS REPAIRED

MINIMISE YOUR RISK AND DIAL BEFORE YOU DIG. TEL. 1100



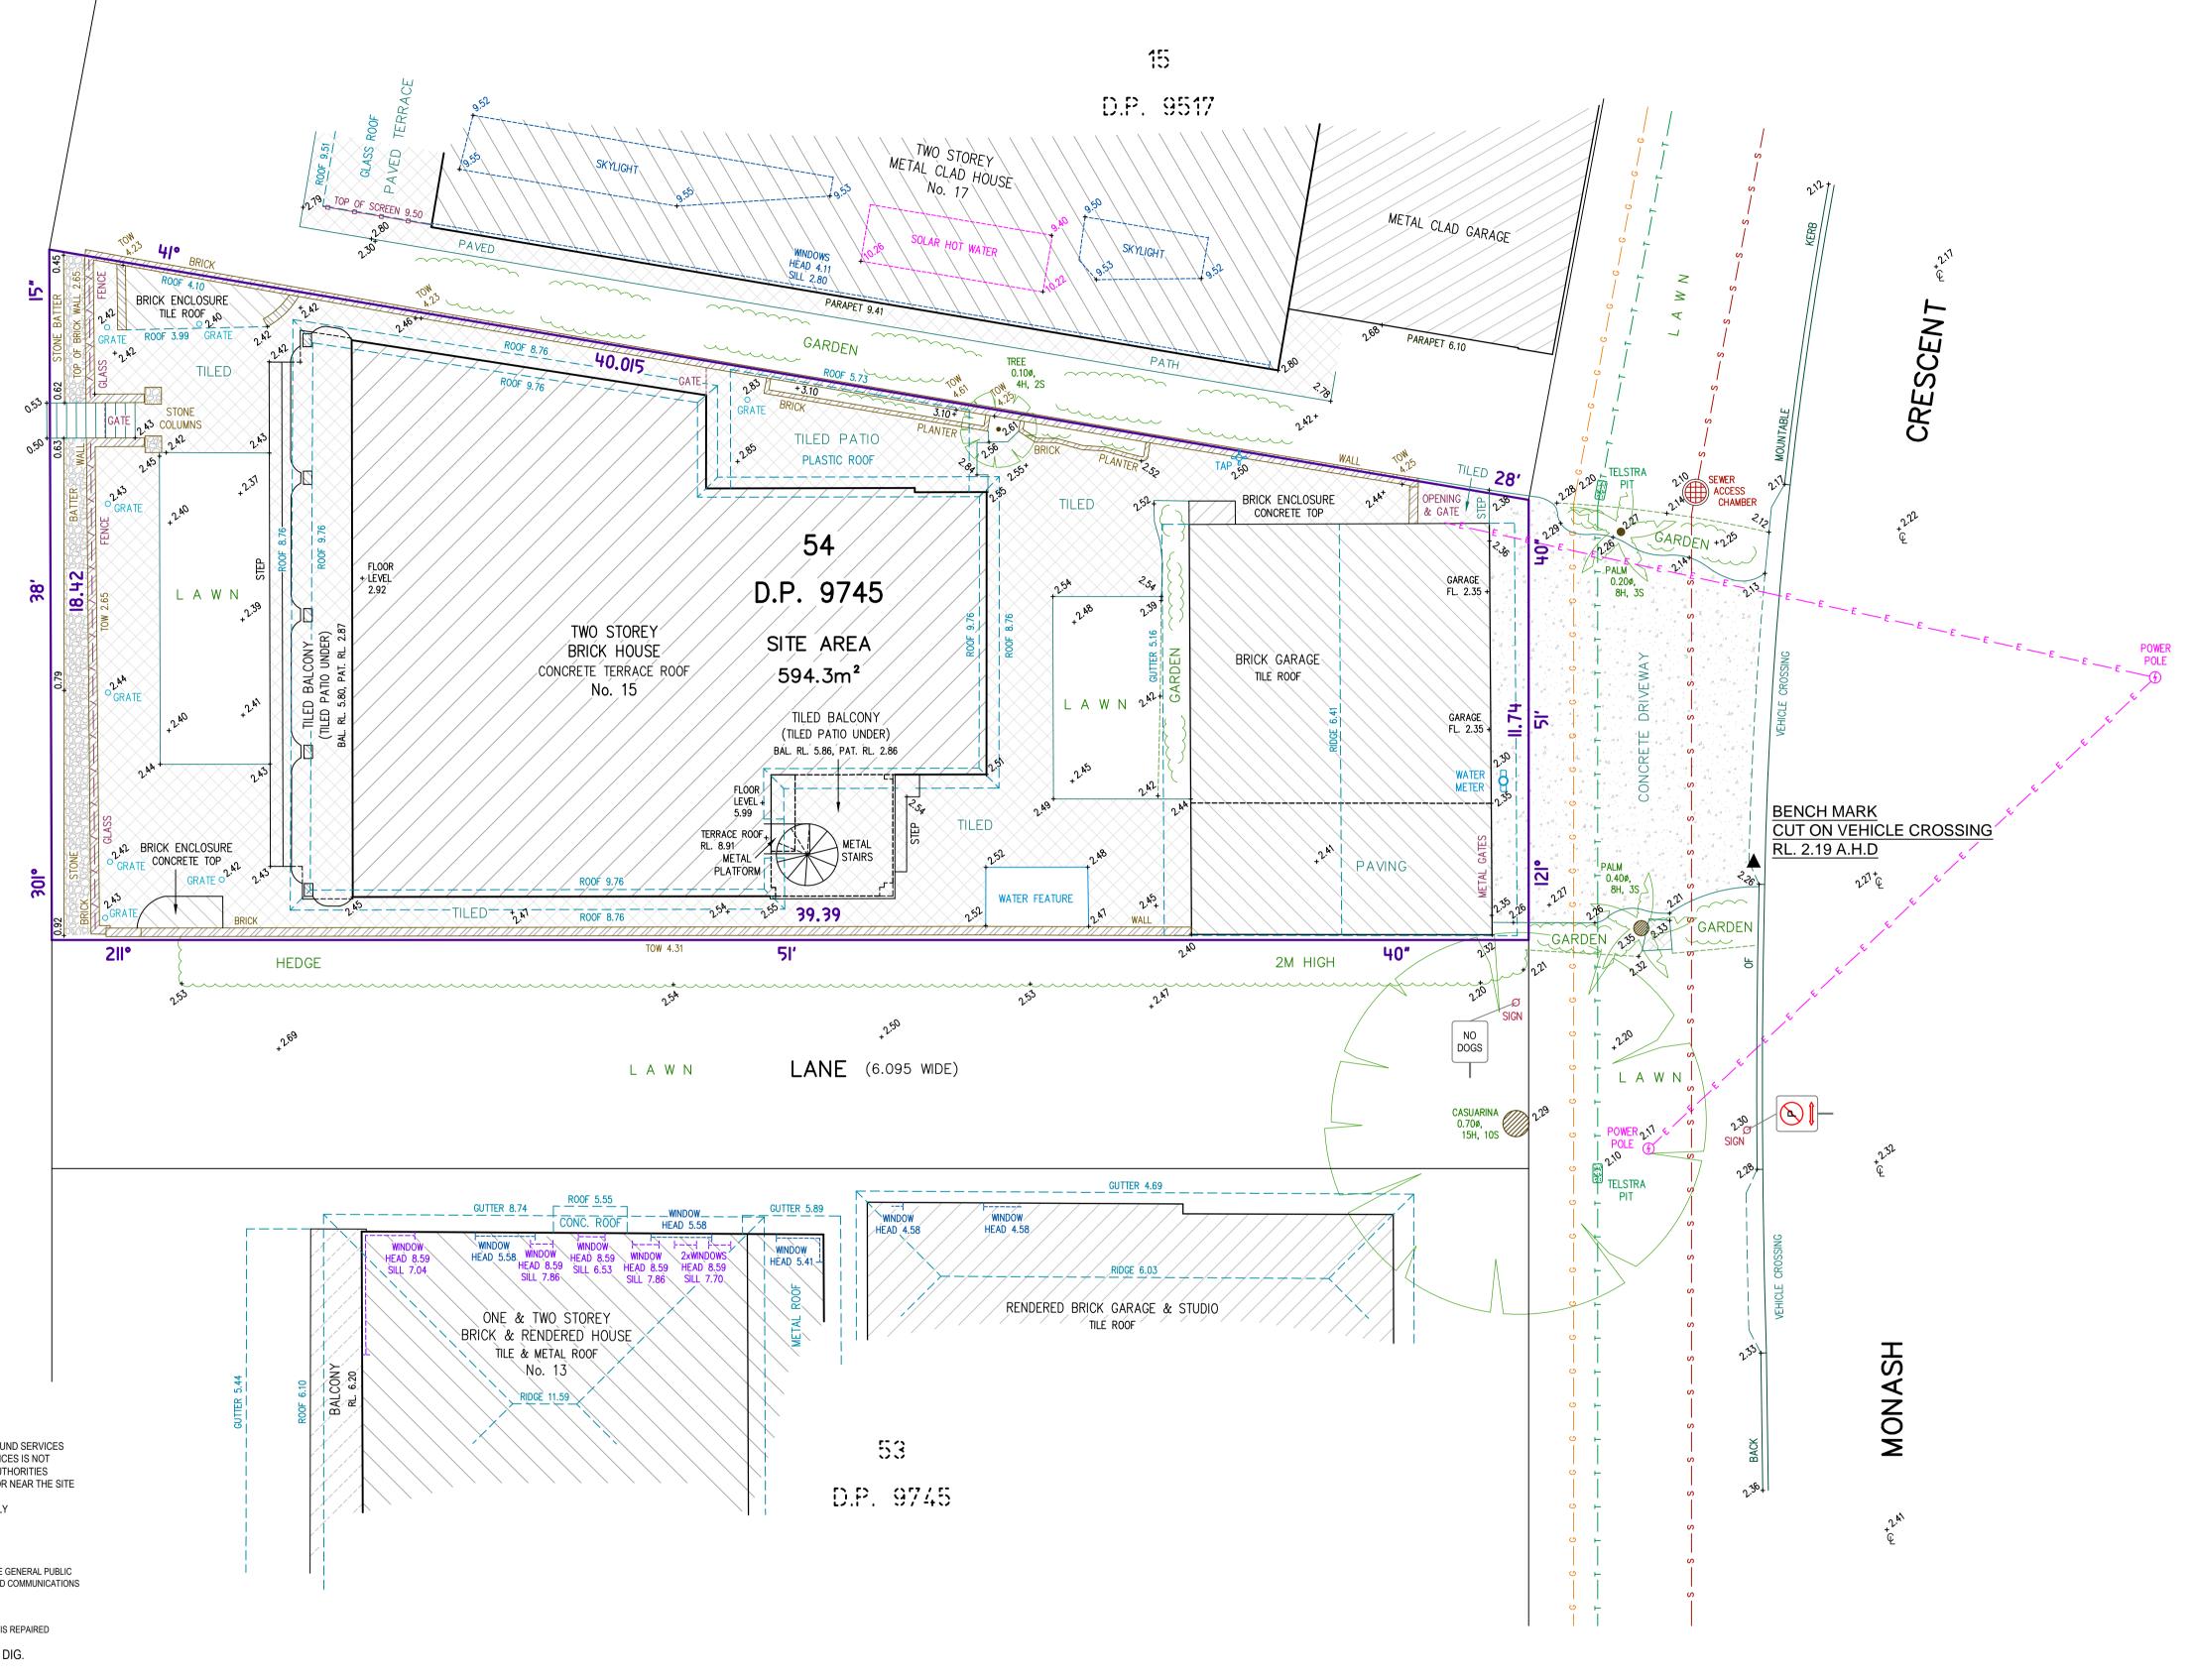

Bee & Lethbridge

Quality Surveying & Development Solutions


Bee & Lethbridge Pty Ltd Suite 2, 14 Starkey Street, PO Box. 330, Forestville, NSW 2087 Phone: 9451 6757 Fax: 9975 3535 Email: survey@beeleth.com.au ABN: 13 003 194 447 www.beeleth.com.au LEGEND

TOW

GUTTER

DENOTES APPROX 0.10m DIAMETER of TREE DENOTES APPROX. 5m HEIGHT of TREE DENOTES APPROX. 4m SPREAD of TREE DENOTES CENTRE LINE OF ROAD DENOTES TOP OF WALL

DENOTES TOP OF GUTTER

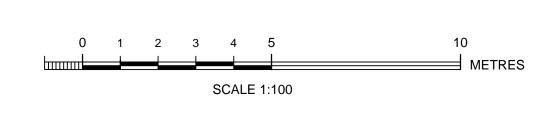

PLAN SHOWING BOUNDARIES, RELATIVE HEIGHTS & PHYSICAL FEATURES OVER LOT 54 IN D.P. 9745 KNOWN AS No. 15 MONASH CRESCENT, CLONTARF.

L.G.A.: NORTHERN BEACHES

Mr J. KOLENDA						REF No.	
No. 15 MONASH CRESCENT, CLONTARF						3051	
DATUM	A.H.D.	SCALE	1:100 @ A1	DATE	18/10/2018	SHEET No.	1 of 1
SURVEYED	A.M./G.C.	DRAWN	J.M./S.C.	DWG No.	3051A	REV No.	00