


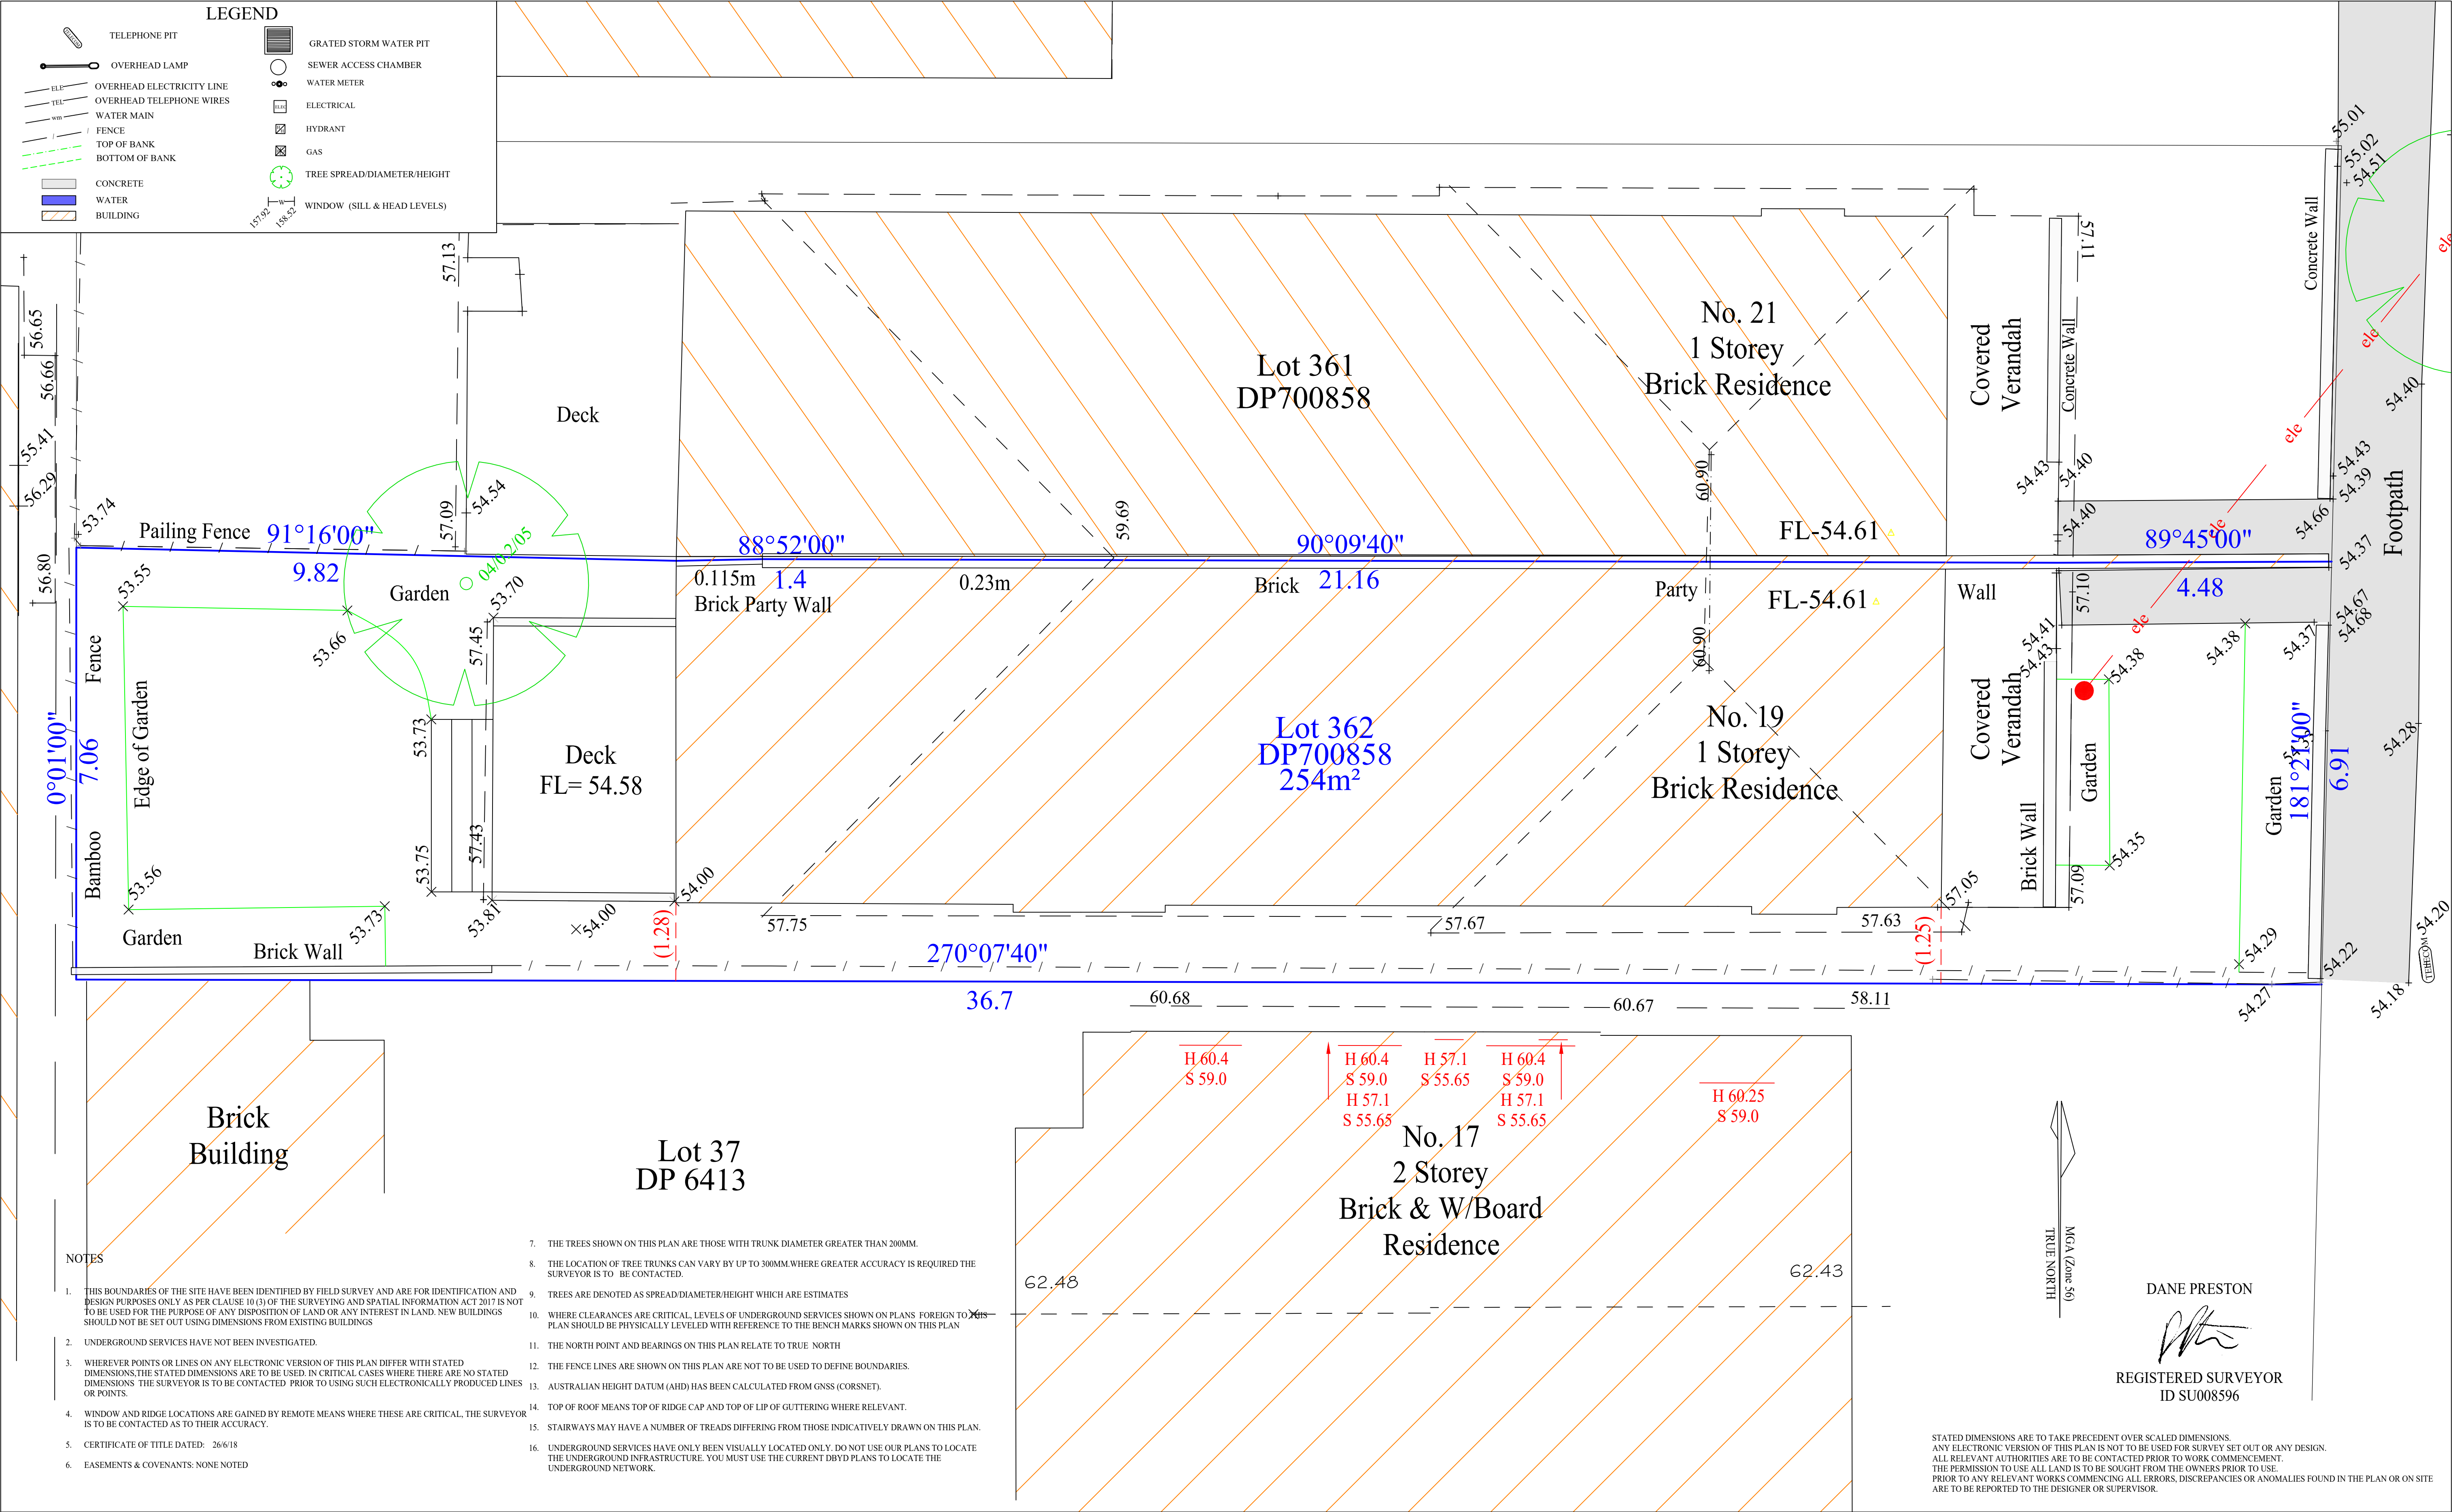

REVISIONS	by	on	PRINCIPAL	PROJECT	RATIO	DATUM	SHEET NO	NO OF SHEETS
				19 Parkview Road, Fairlight	1:50 @ A1 1:100 @ A3	A.H.D. M.G.A.	1	1
					Surveyed by: DJP	04/11/21	19 PARKVIEW ROAD, FAIRLIGHT	
					Drawn by: LK	12/11/21		
					Designed by:			
					Checked by: DJP	12/11/21	TOPOGRAPHICAL DETAIL & BOUNDARY IDENTIFICATION SURVEY OF PROPERTY AND SURROUNDS	
							21451Parkview19	
							COUNCIL REFERENCE	