
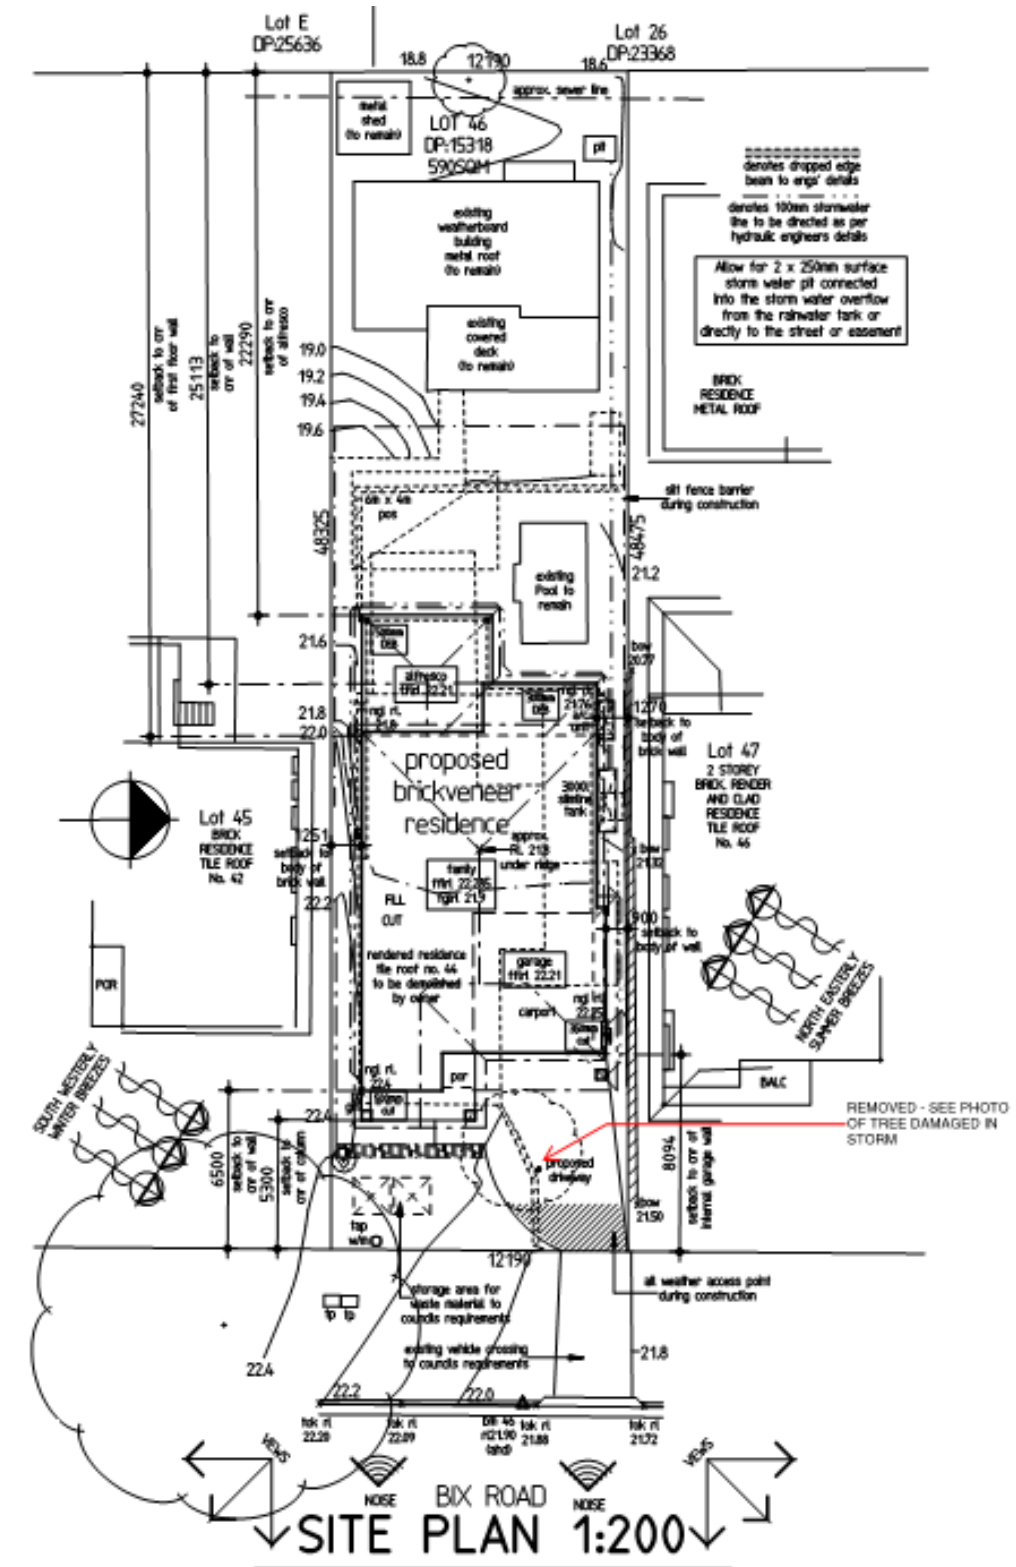
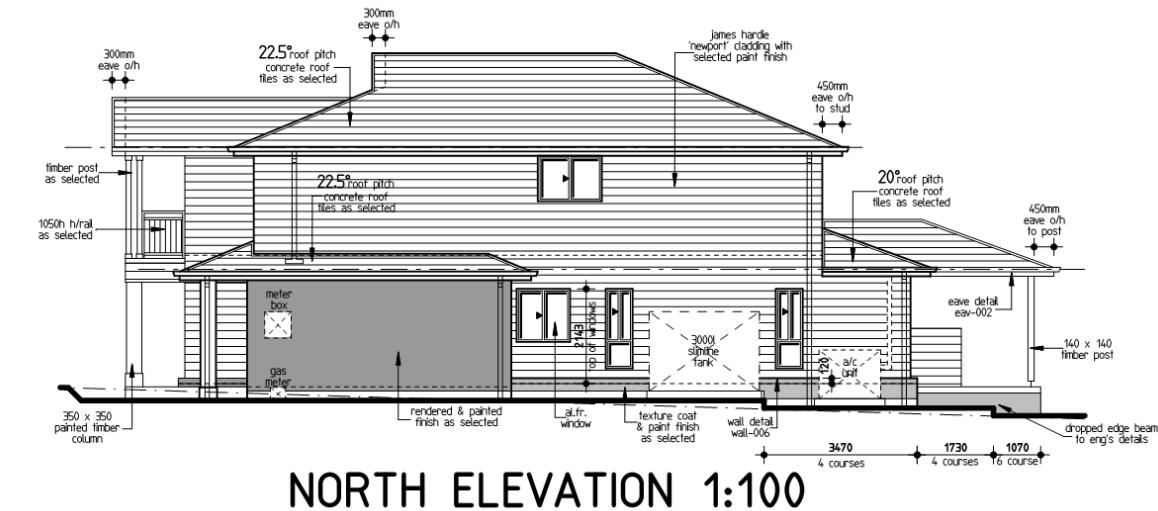
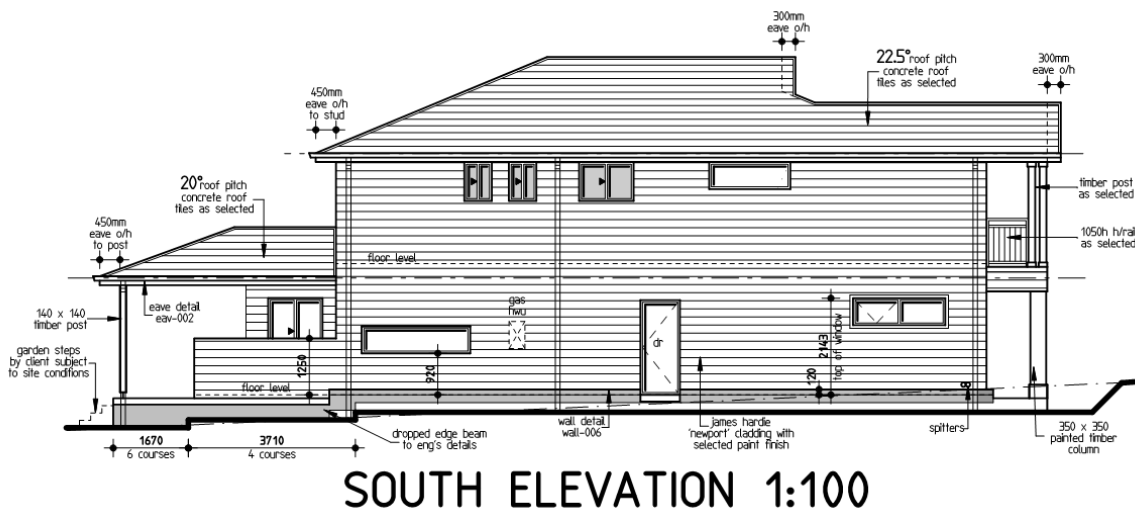
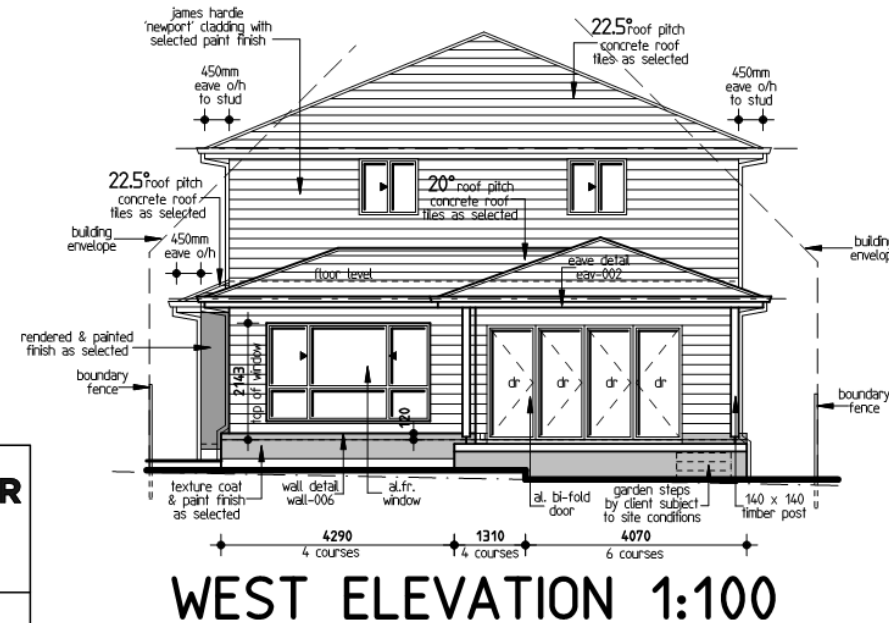


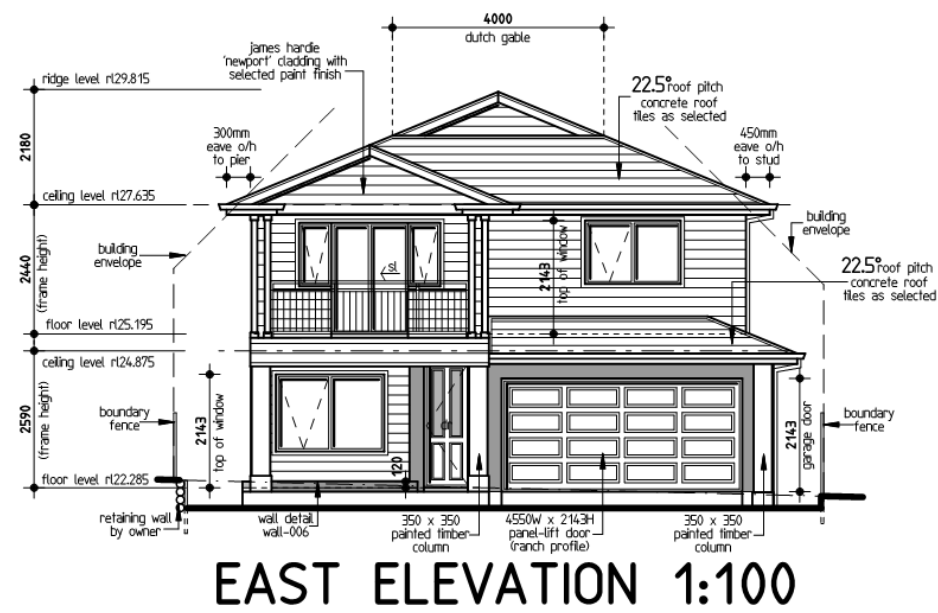


BELLRIVER

Level 2, 2 Burbank Place Baulkham Hills 2153
P: (02) 8858 6100 F: (02) 8850 6205

FOR	MR M. E. & C. D. WILSON	
AT	LOT 46 N°44 BIX ROAD, DEE WHY	
		DP:15318
COUNCIL	ESTATE	
NORTHERN BEACHES	N/A	

Bellriver homes all rights reserved. This work is copyright and cannot be reproduced or copied in any form or by any means without written permission of Bellriver homes. Any license to use this document, whether expressed or implied is restricted to the terms of the agreement or implied agreement between Bellriver homes and the instructing party.

NOTIFICATION PLAN