



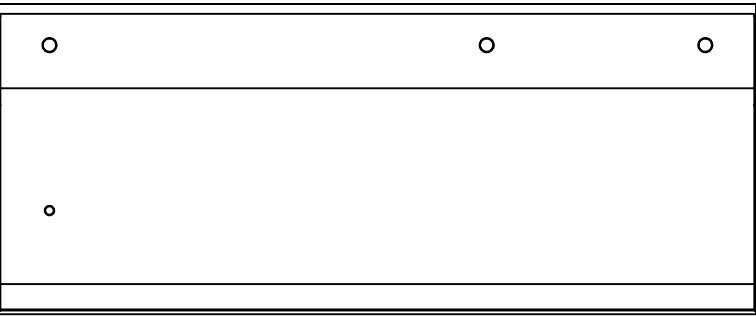

TOP ELEVATION

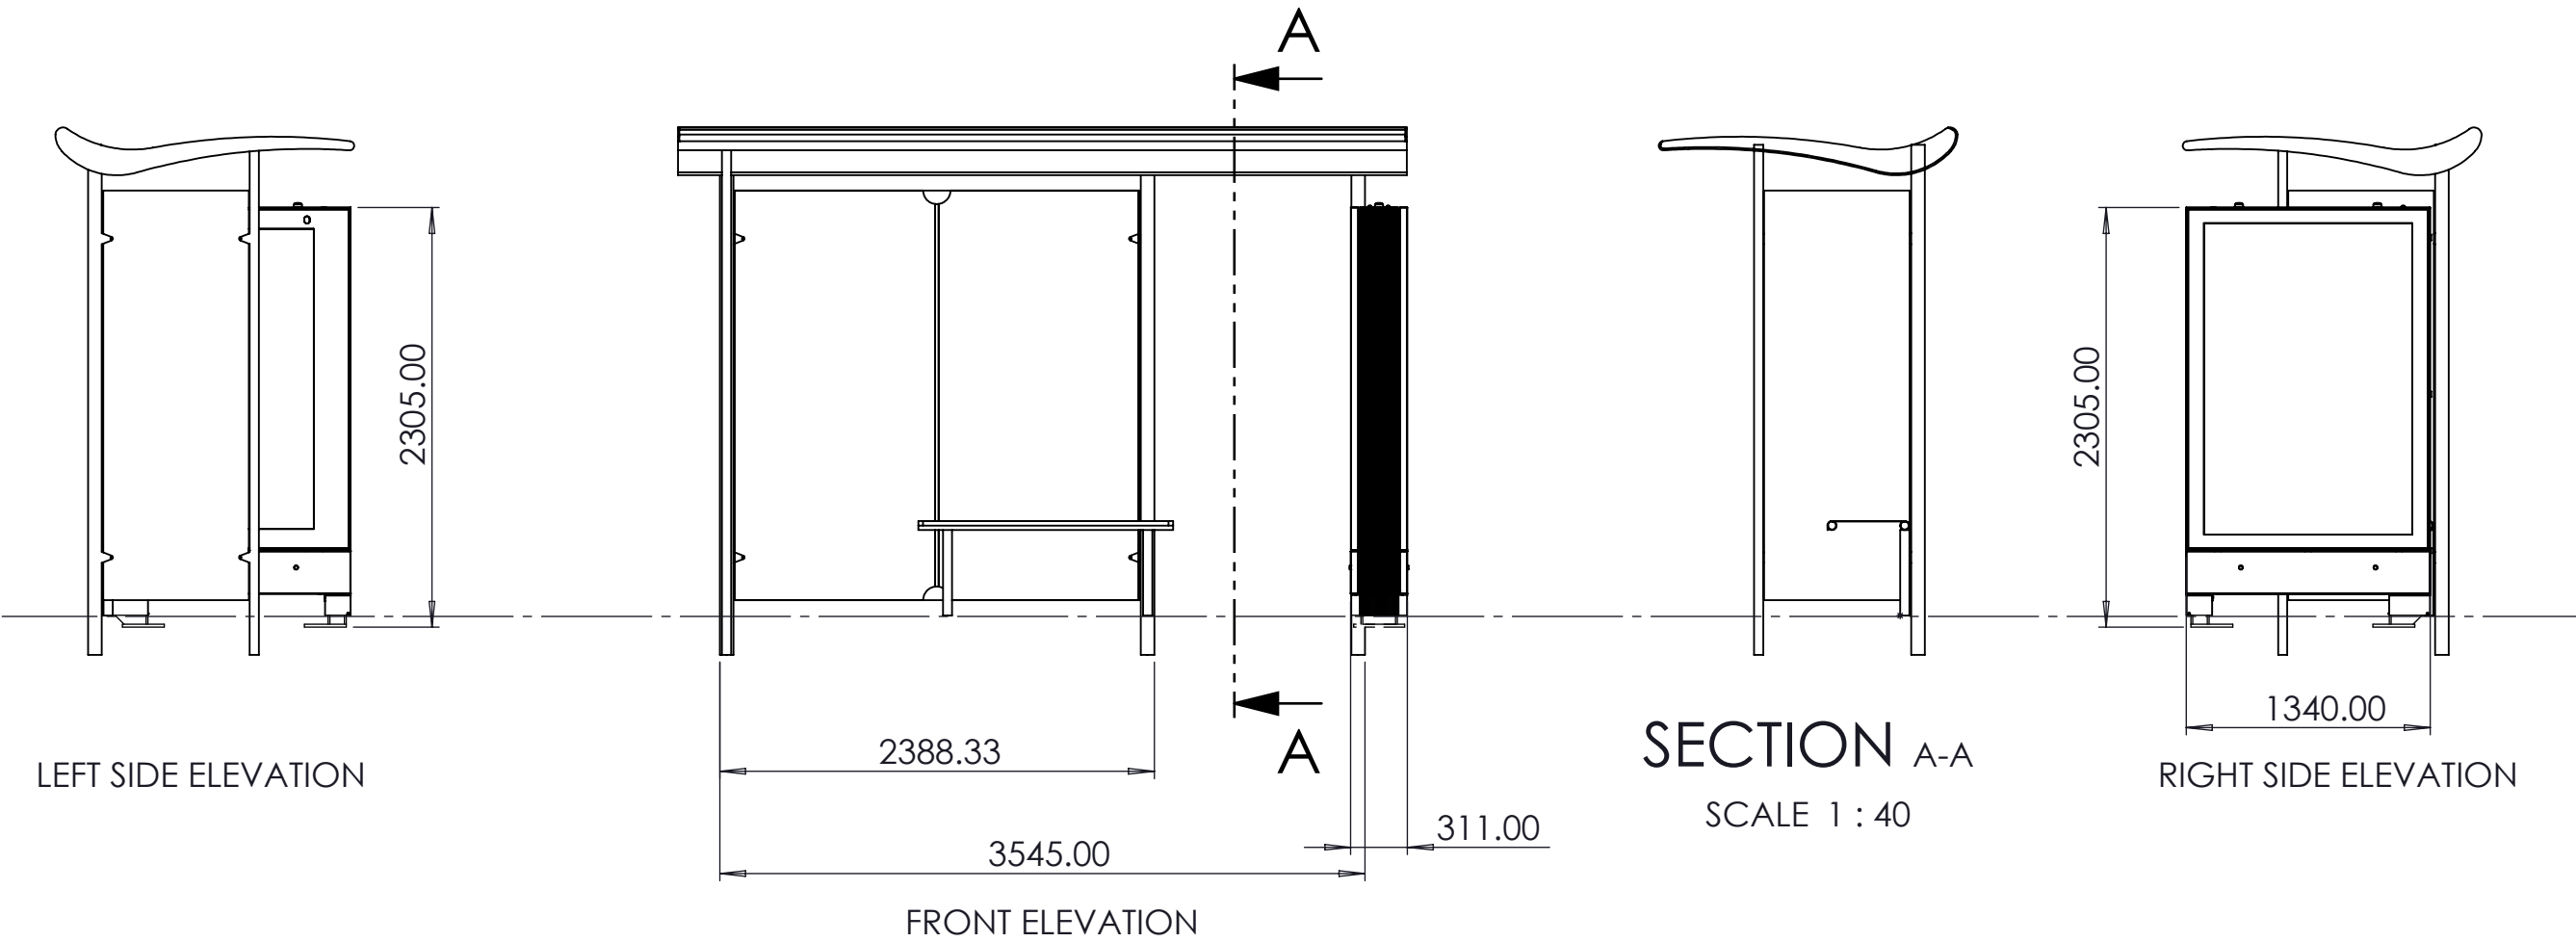

SECTION A-A
SCALE 1 : 40

UNLESS OTHERWISE SPECIFIED: DIMENSIONS ARE IN MILLIMETERS = XX = INDICATES DIMENSION SYMMETRIC ABOUT CENTRELINE	TOLERANCES: LINEAR: ± 0.5mm ANGULAR: ± 0.5°	DRAWN: PD	DATE: 04/03/2025	 Level 2, 73 Miller Street North Sydney, NSW 2060	TITLE: HYDRA - EBOX UPGRADE DIGITAL/STATIC		DRAWING NO: C-000-HYDRA-SHELTER			
		REVISION: -	DATE: -							
		CHECKED: -	DATE: -		DRAWING TYPE: Fabrication Drawing	MATERIAL:	FINISH: -	SIZE: A3	SCALE: 1:50	SHEET: 2
CAD GENERATED DRAWING DO NOT MANUALLY UPDATE DO NOT SCALE DRAWING	