




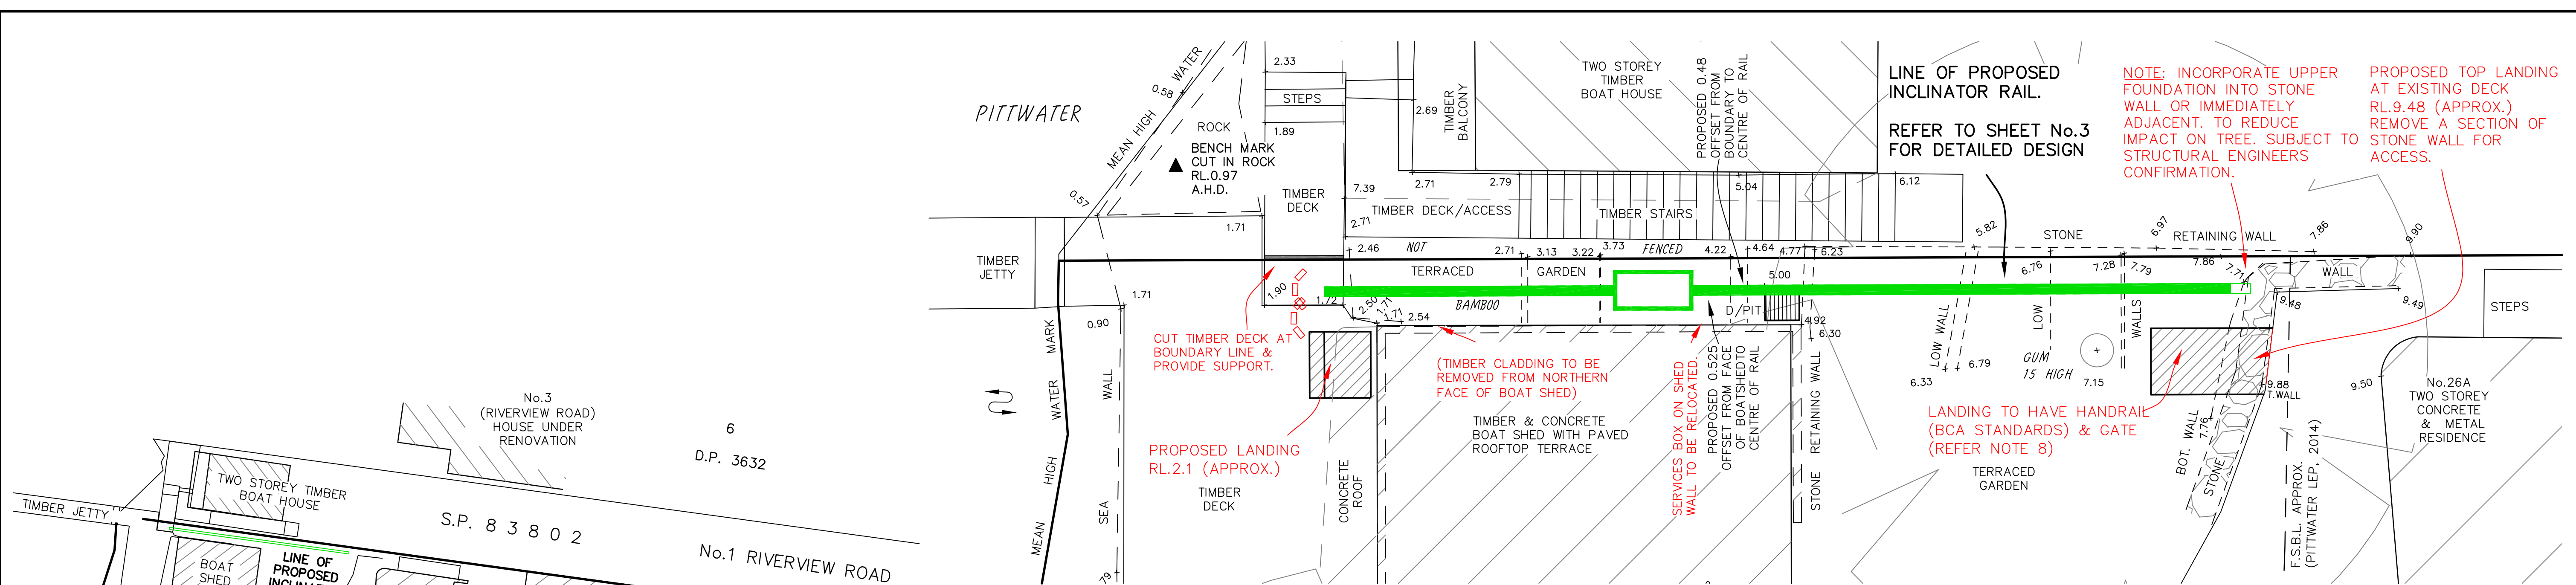

PLAN

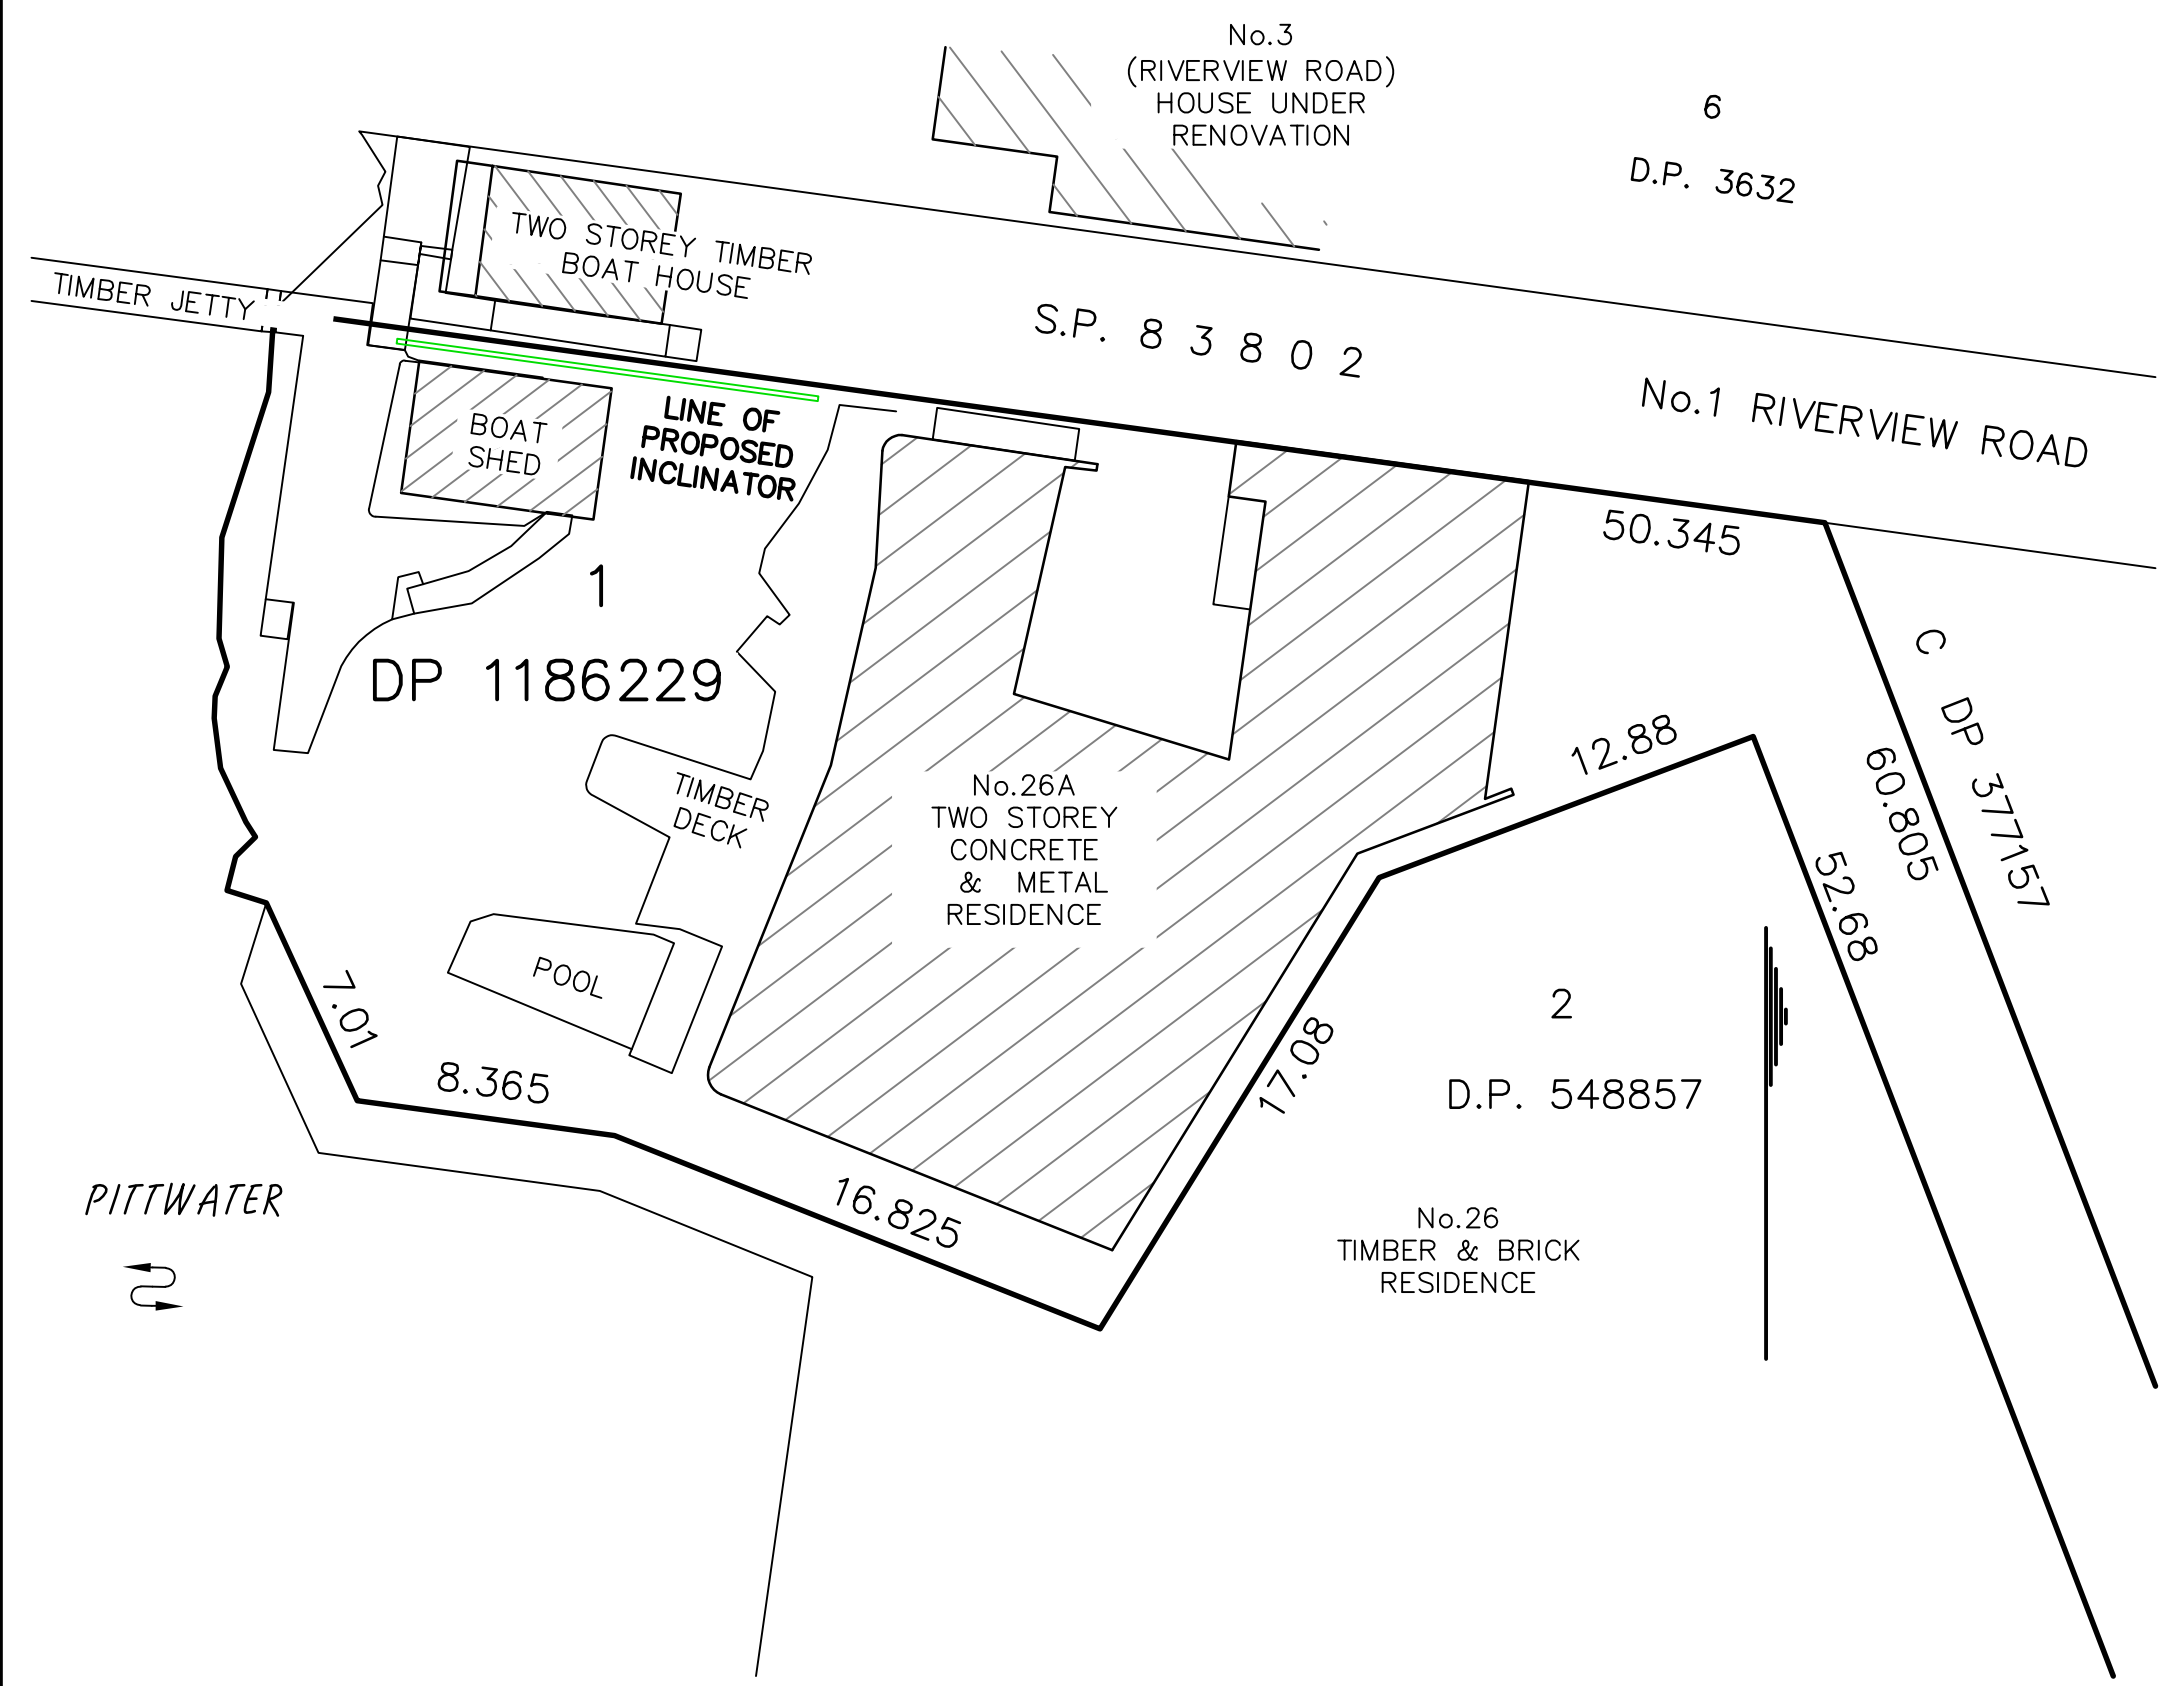

LOCATION PLAN

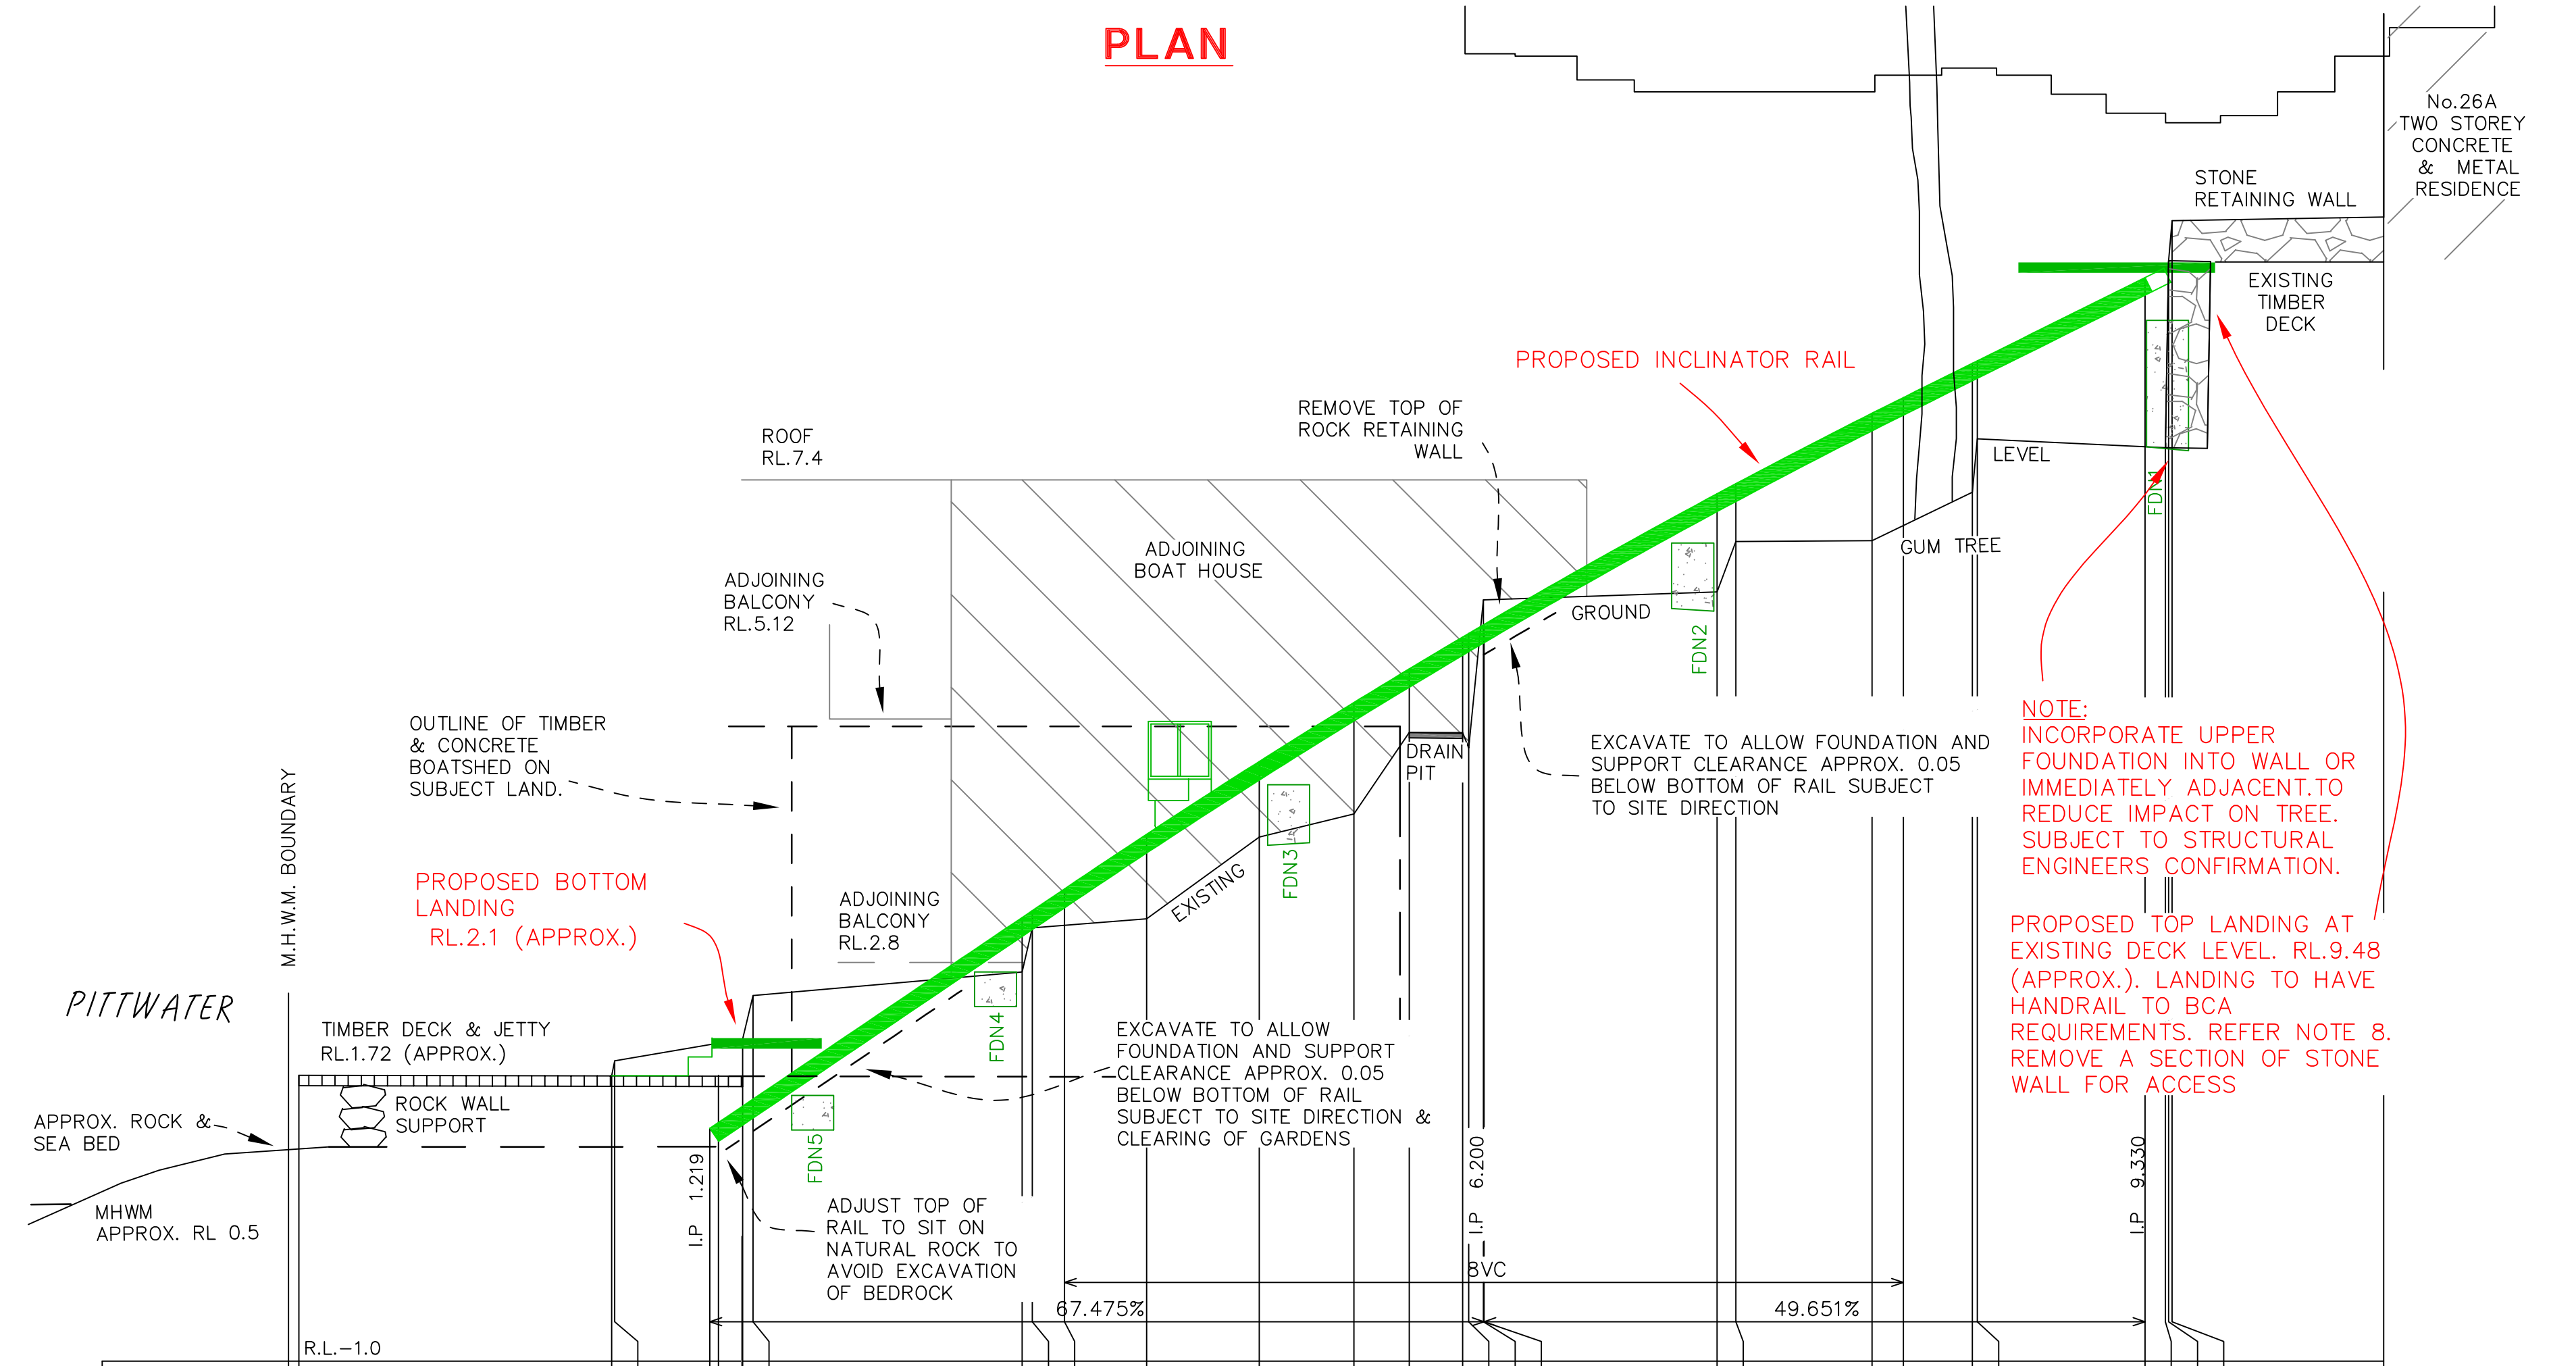

ELEVATION

NEIGHBOUR NOTIFICATION

www.1100.com.au

DIAL 1100
BEFORE YOU DIG

THE INFORMATION SHOWN ON THIS PLAN SHOULD NOT BE USED AS THE BASIS FOR THE LOCATION OF ANY SERVICES. INDEPENDENT INVESTIGATIONS MUST BE UNDERTAKEN PRIOR TO ANY WORKS ON THE LAND.

DESIGN BY **YSCO GEOMATICS**
SURVEY BY 4/114 HAMPDEN ROAD
CALC BY ARTARMON NSW 2064
Phone. (02) 9419 8222

Reduction Ratio AS SHOWN
Datum A.H.D.

AMENDMENTS	A	B	C	D
Date				
REGISTERED SURVEYOR				

Date 8TH MARCH, 2021

P. R. KING & SONS PTY. LTD.
155 VICTORIA ROAD MARRICKVILLE 2204
A.C.N. 000 134 547

OWNER P. WALLIS & P. MANCE	LGA NORTHERN BEACHES
ADDRESS 26A HUDSON PARADE CLAREVILLE	PLAN No. 0720/2
	DA No.

DESIGN OF PROPOSED INCLINATOR WITHIN LOT 1 D.P.1186229


SHEET No. 1
OF 1 SHEETS

1. SPOT LEVELS SHOWN THUS: 21.02⁺
2. SIGNIFICANT TREES SHOWN THUS:

4. BOUNDARIES PLOTTED ARE ACCURATE FOR D.A. PURPOSES.
BOUNDARY INFORMATION HAS BEEN COMPILED FROM INFORMATION
SHOWN ON PLAN ON PUBLIC RECORD AT LAND REGISTRY SERVICES.

5. THE NORTHERN BOUNDARY ADJACENT TO THE PROPOSED INCLINATOR SHOULD BE MARKED ON THE GROUND PRIOR TO THE COMMENCEMENT OF ANY WORK ON SITE.

Year	Number of Residences
1990	100
1991	80
1992	60
1993	40
1994	20
1995	10
1996	80
1997	60
1998	40
1999	20
2000	10

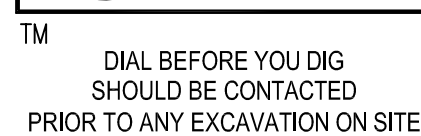

TM: trade mark of Association of Australian Dial Before You Dig Services Ltd; used under licence.

01020304050						Table of mm					100	110	120	130	140	150																																
DESIGN BY YSCO GEOMATICS 4/114 HAMPDEN ROAD SURVEY BY ARTARMON NSW 2064 CALC BY Phone. (02) 9419 8222																	Reduction Ratio		1:50		Datum A.H.D.		AMENDMENTS		A	B	C	D	Date		23RD JULY, 2020		P. R. KING & SONS PTY. LTD. 155 VICTORIA ROAD MARRICKVILLE 2204 A.C.N. 000 134 547										OWNER P. WALLIS & P. MANCE		LGA NORTHERN BEACHES		SHEET No.2	
																	Date		23/07/2020				REGISTERED SURVEYOR		ADDRESS 26A HUDSON PARADE CLAREVILLE		PLAN No. 0720/1A		DA No.														DESIGN OF PROPOSED INCLINATOR WITHIN LOT 1 D.P.1186229		OF 3 SHEETS			

