

DESIGN CONCEPT


Reesey Original


Christine Rees




INTERIOR
PLANS
AND
DESIGN

February 14, 2022

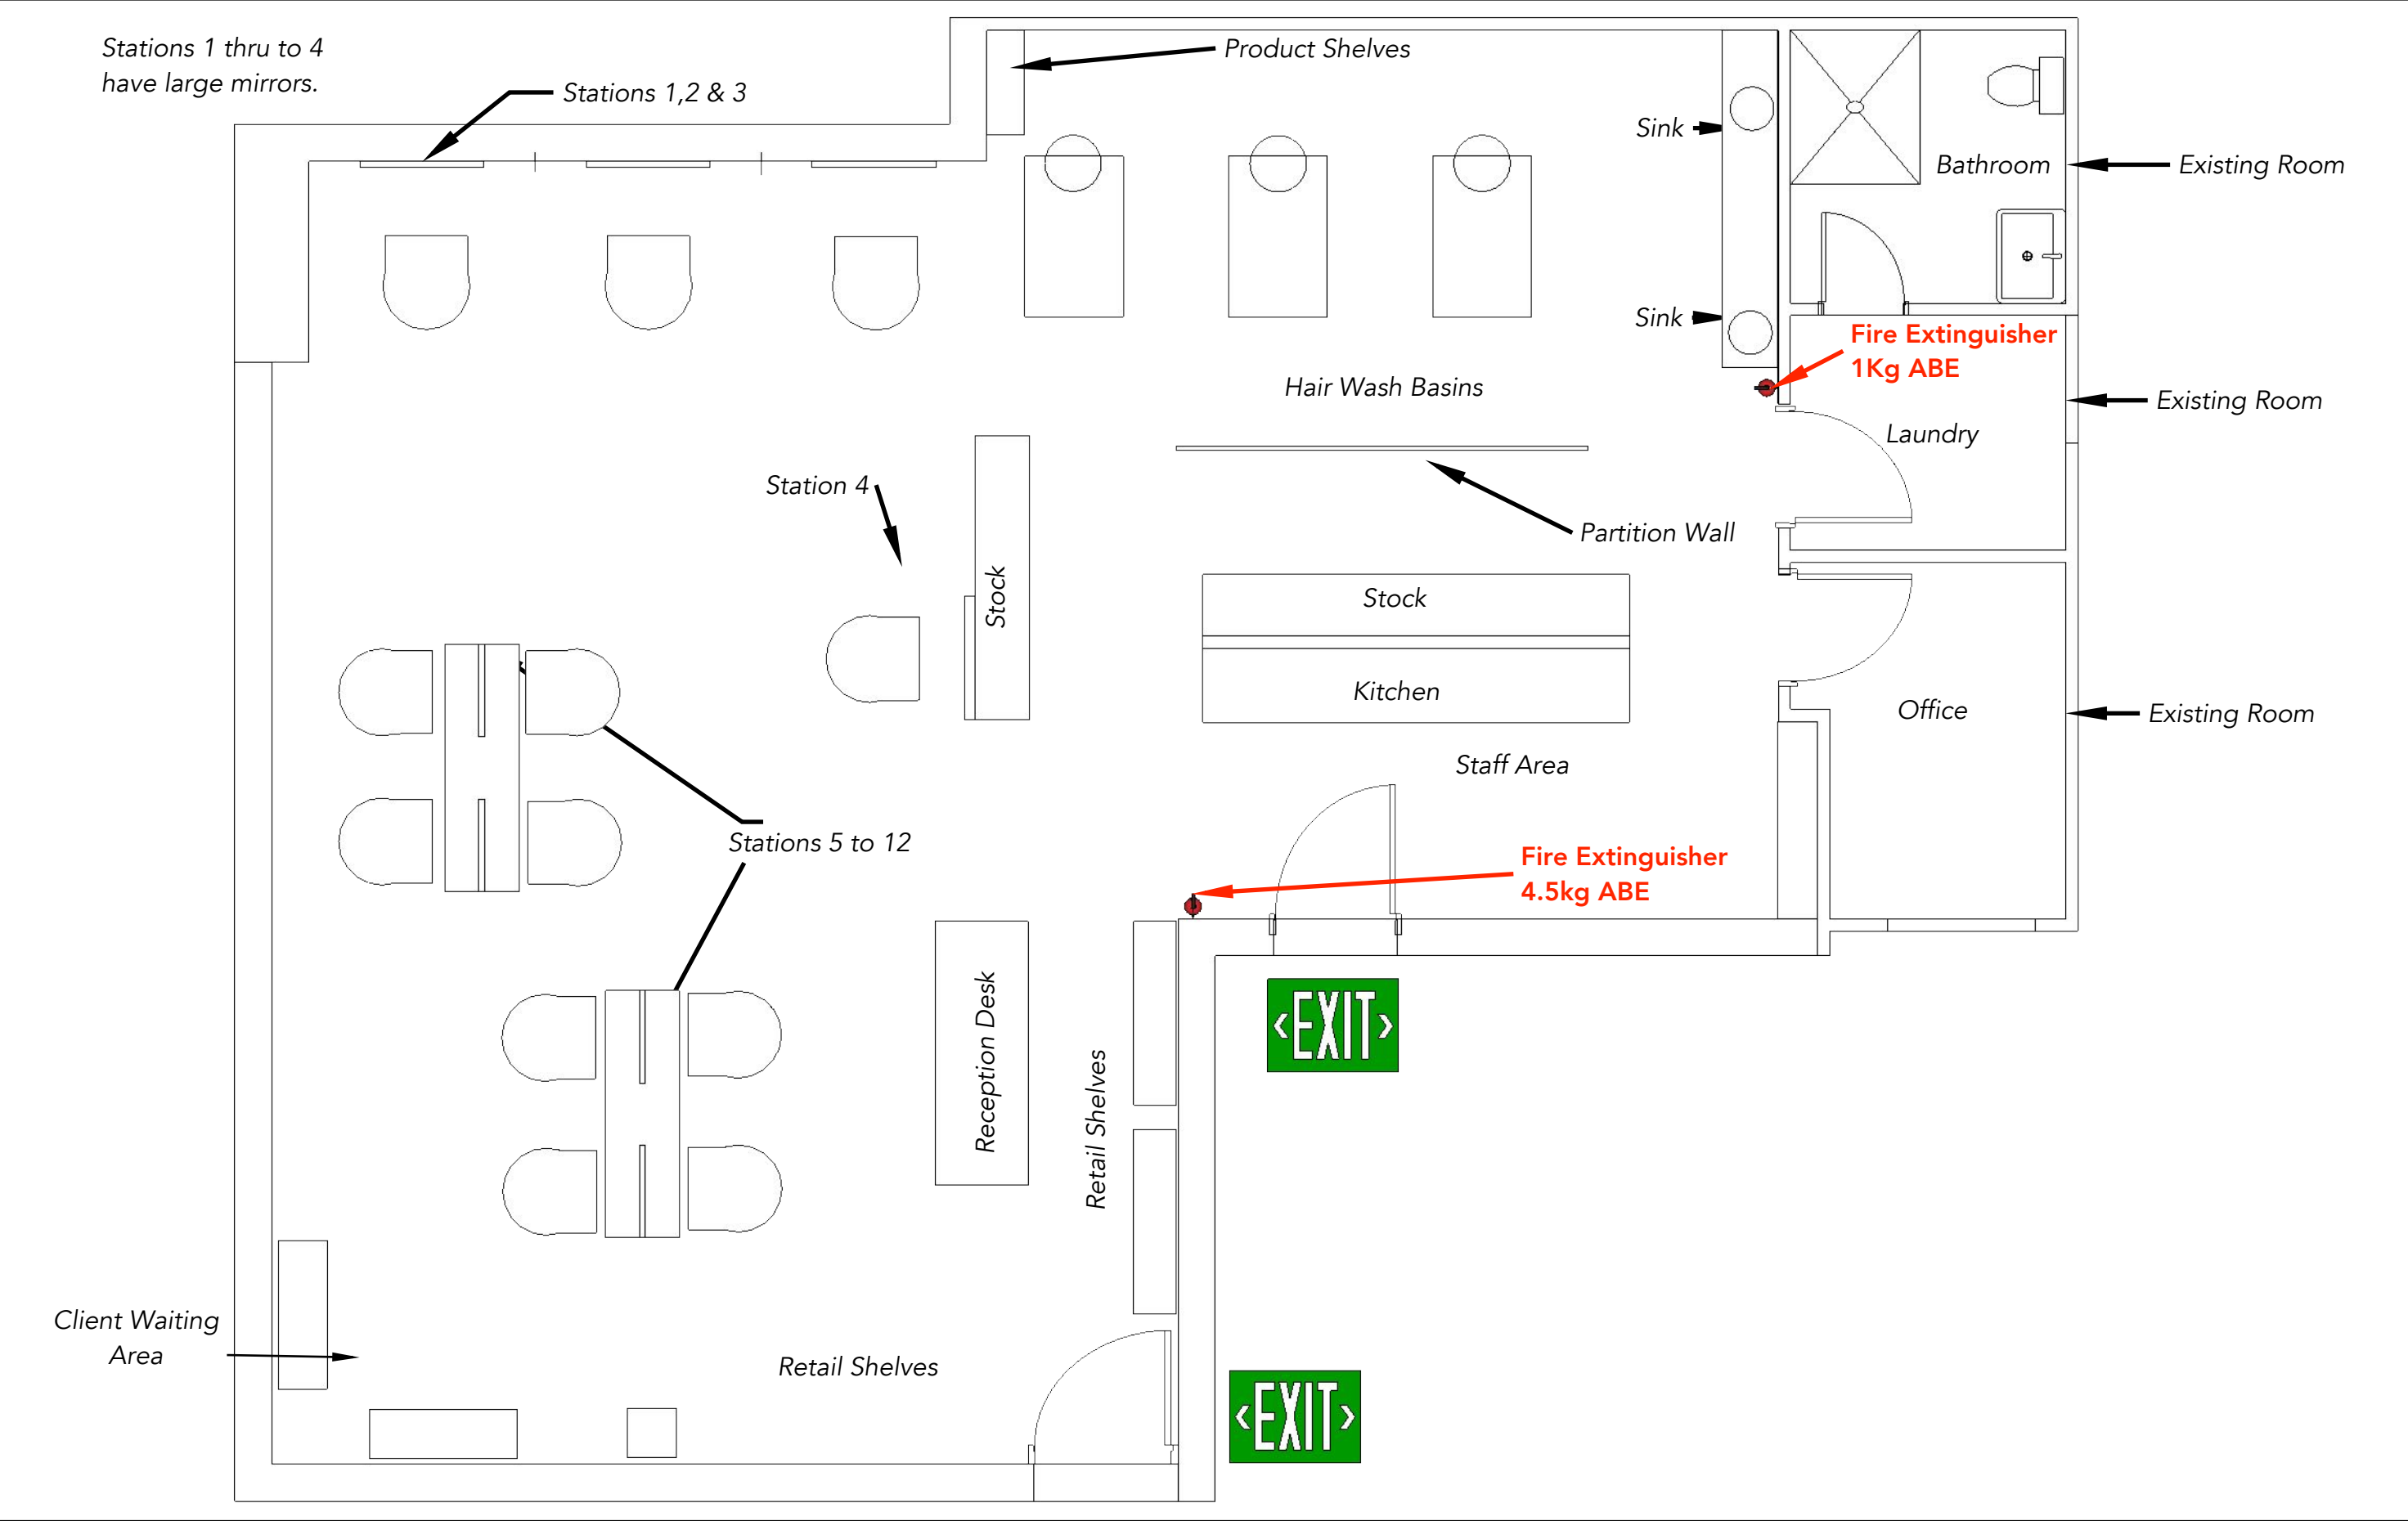

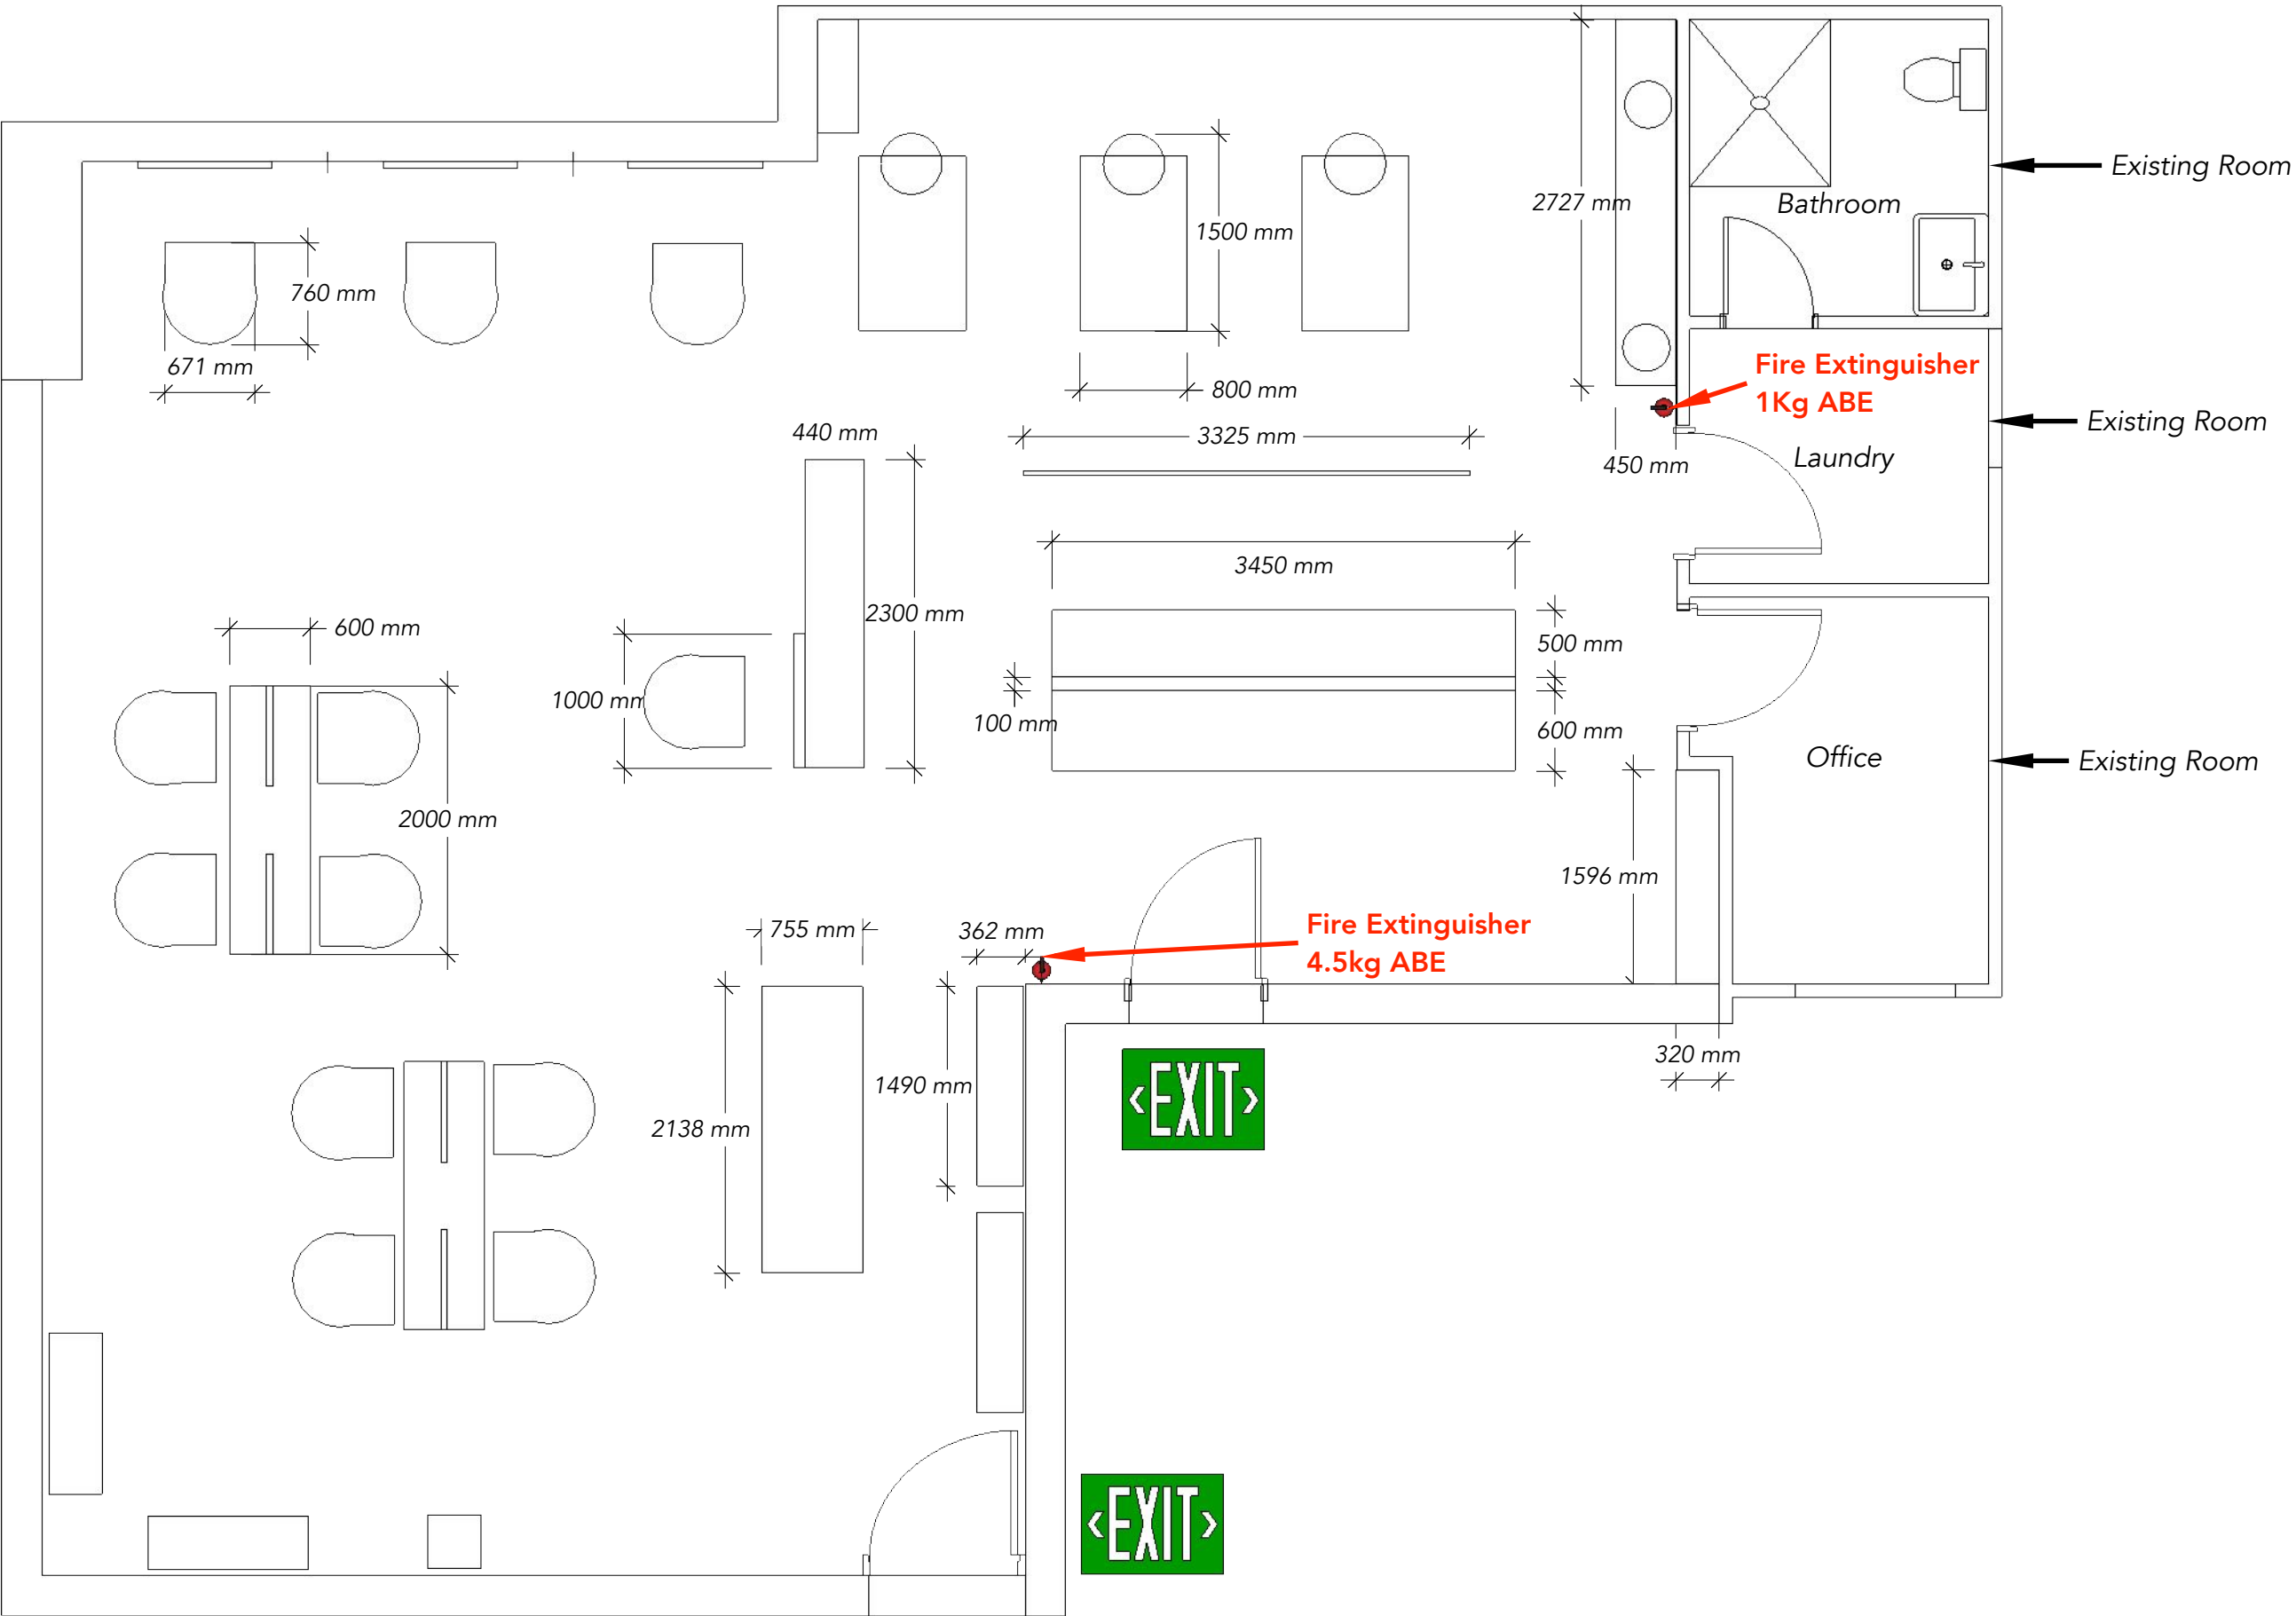

Furniture Dimensions

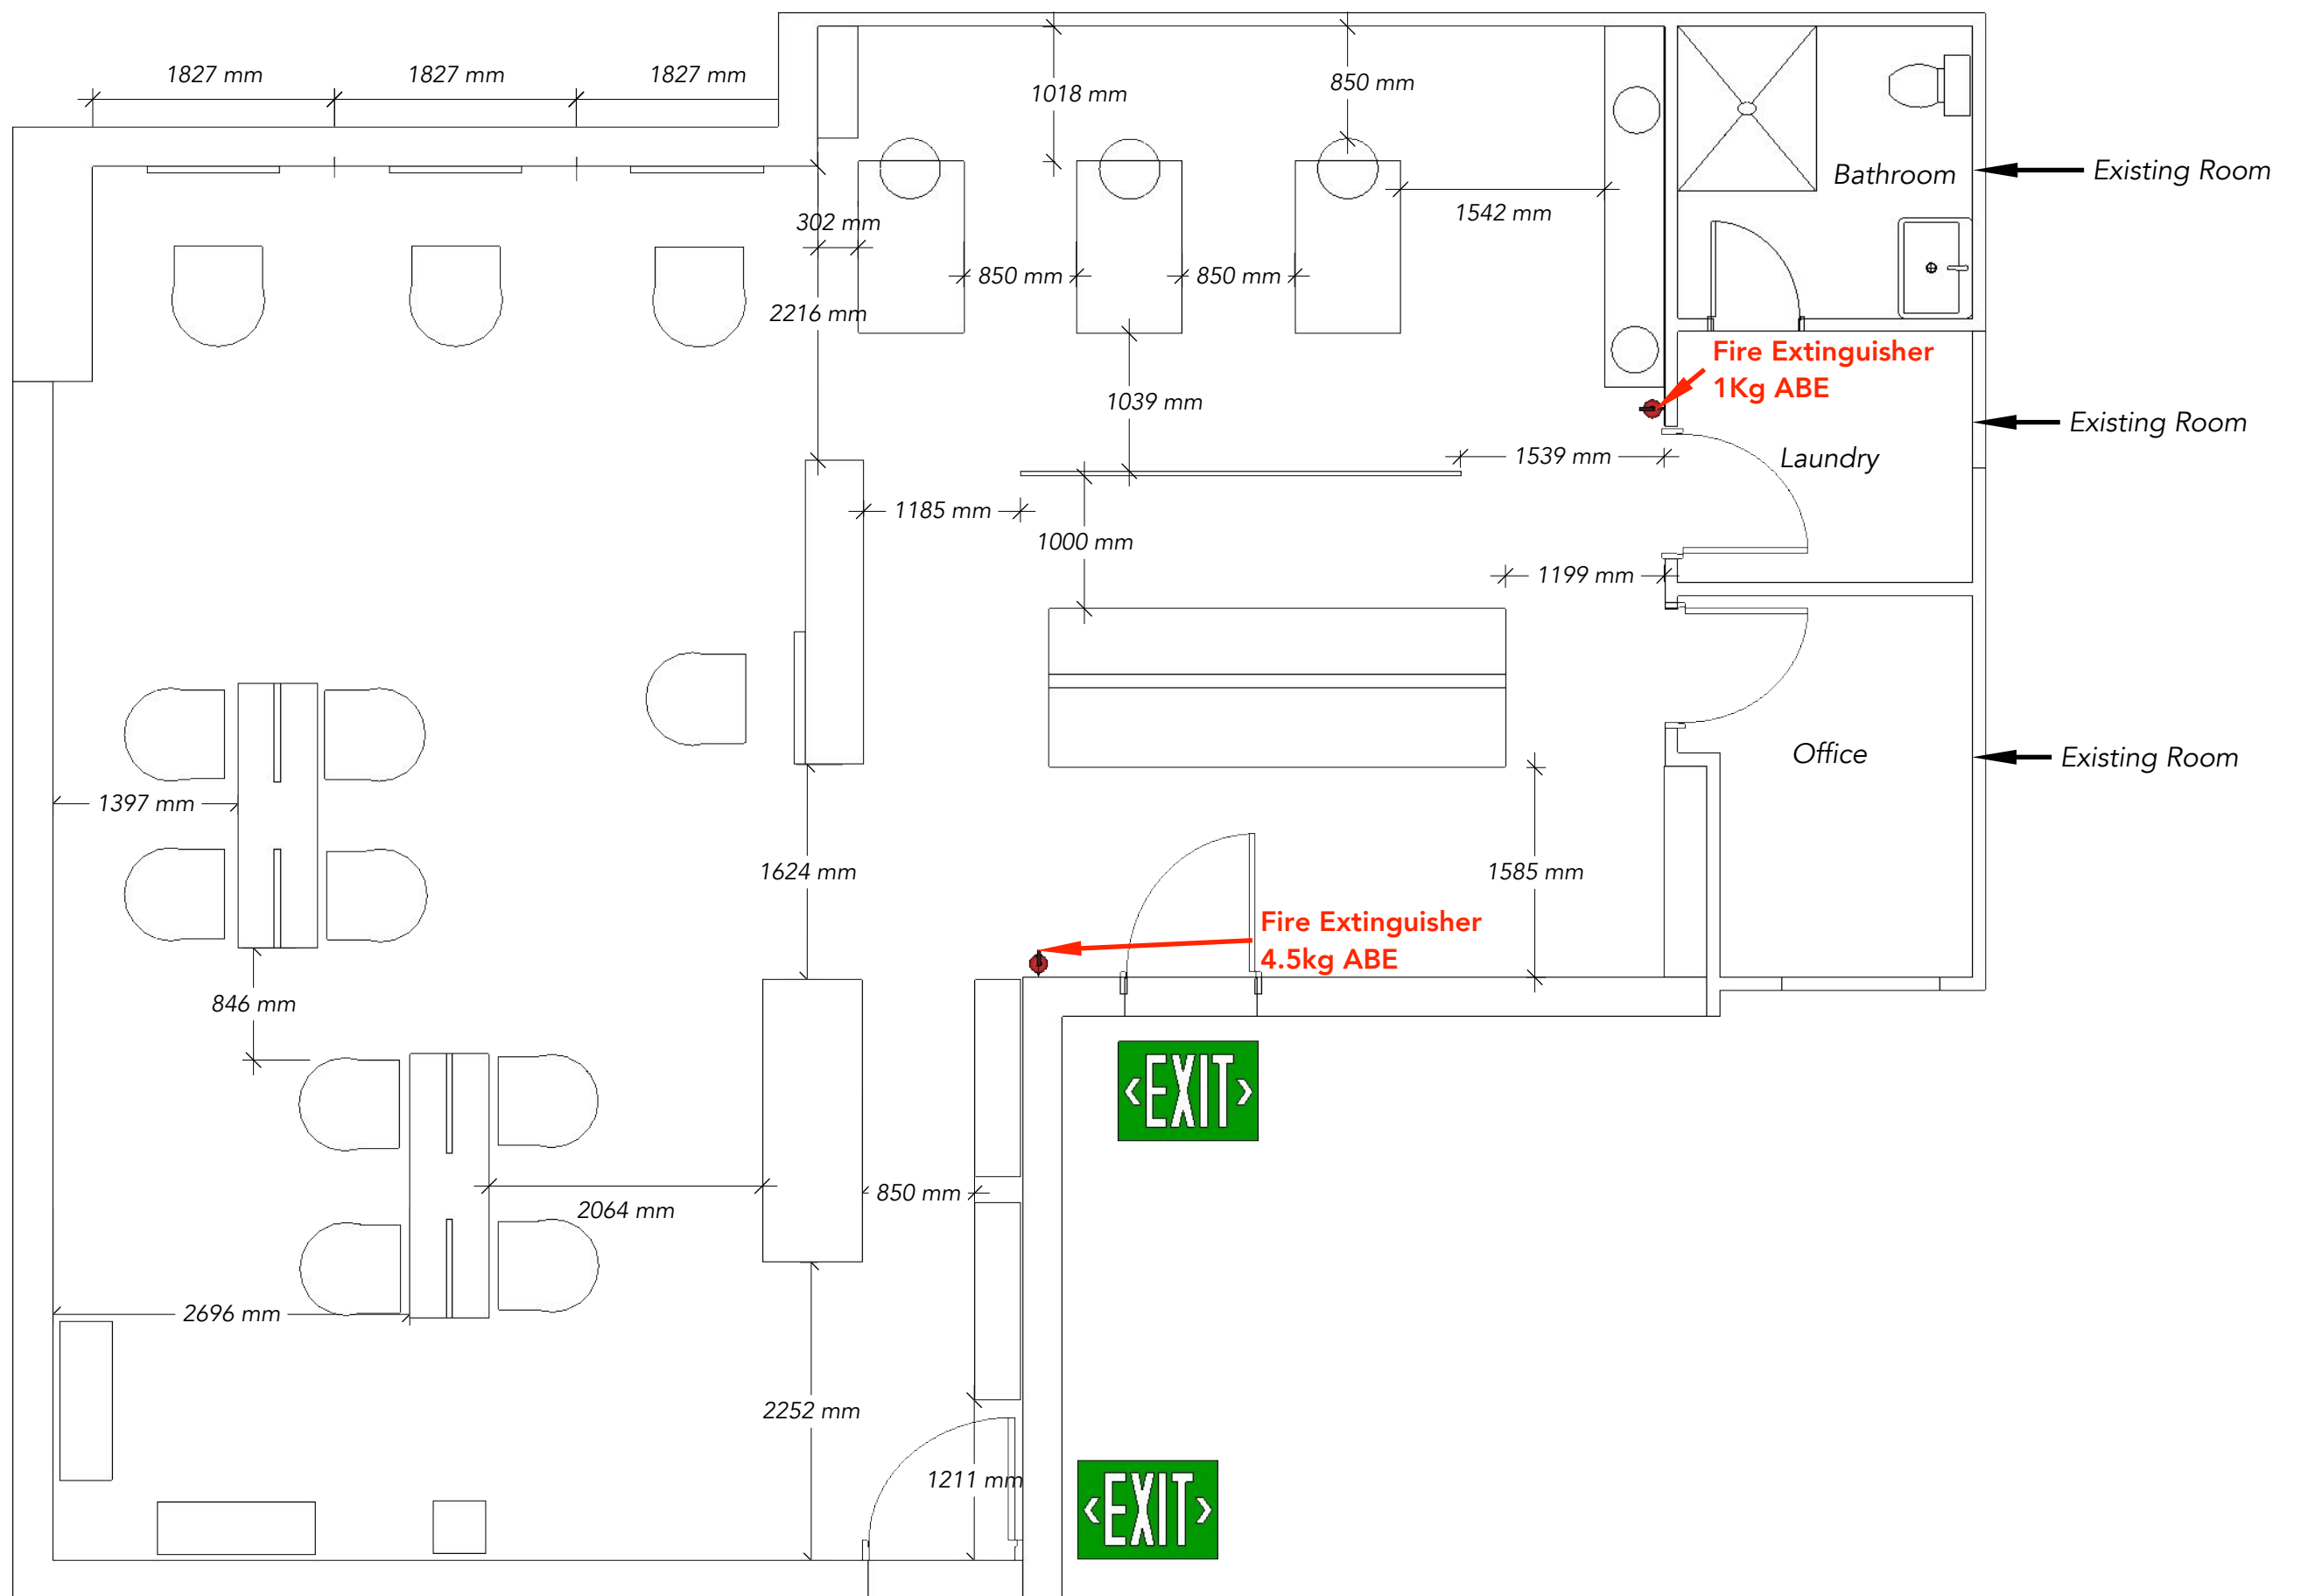

Spatial Dimensions

THREE
PAMA

INTERIOR
PLANS
AND
DESIGN

129 Barrenjoey Road, Mona Vale


IMPORTANT: Check all measurements on site prior to construction or commencement of work. Measurements provided in this document are for information only and should not be relied upon for manufacture or installation. All appliance specifications should be taken from spec sheets provided directly by the clients. Any discrepancies should be brought to the attention of Three Pama prior to the commencement of works.

SCALE: 1:50

TO SCALE @ A3

03

A

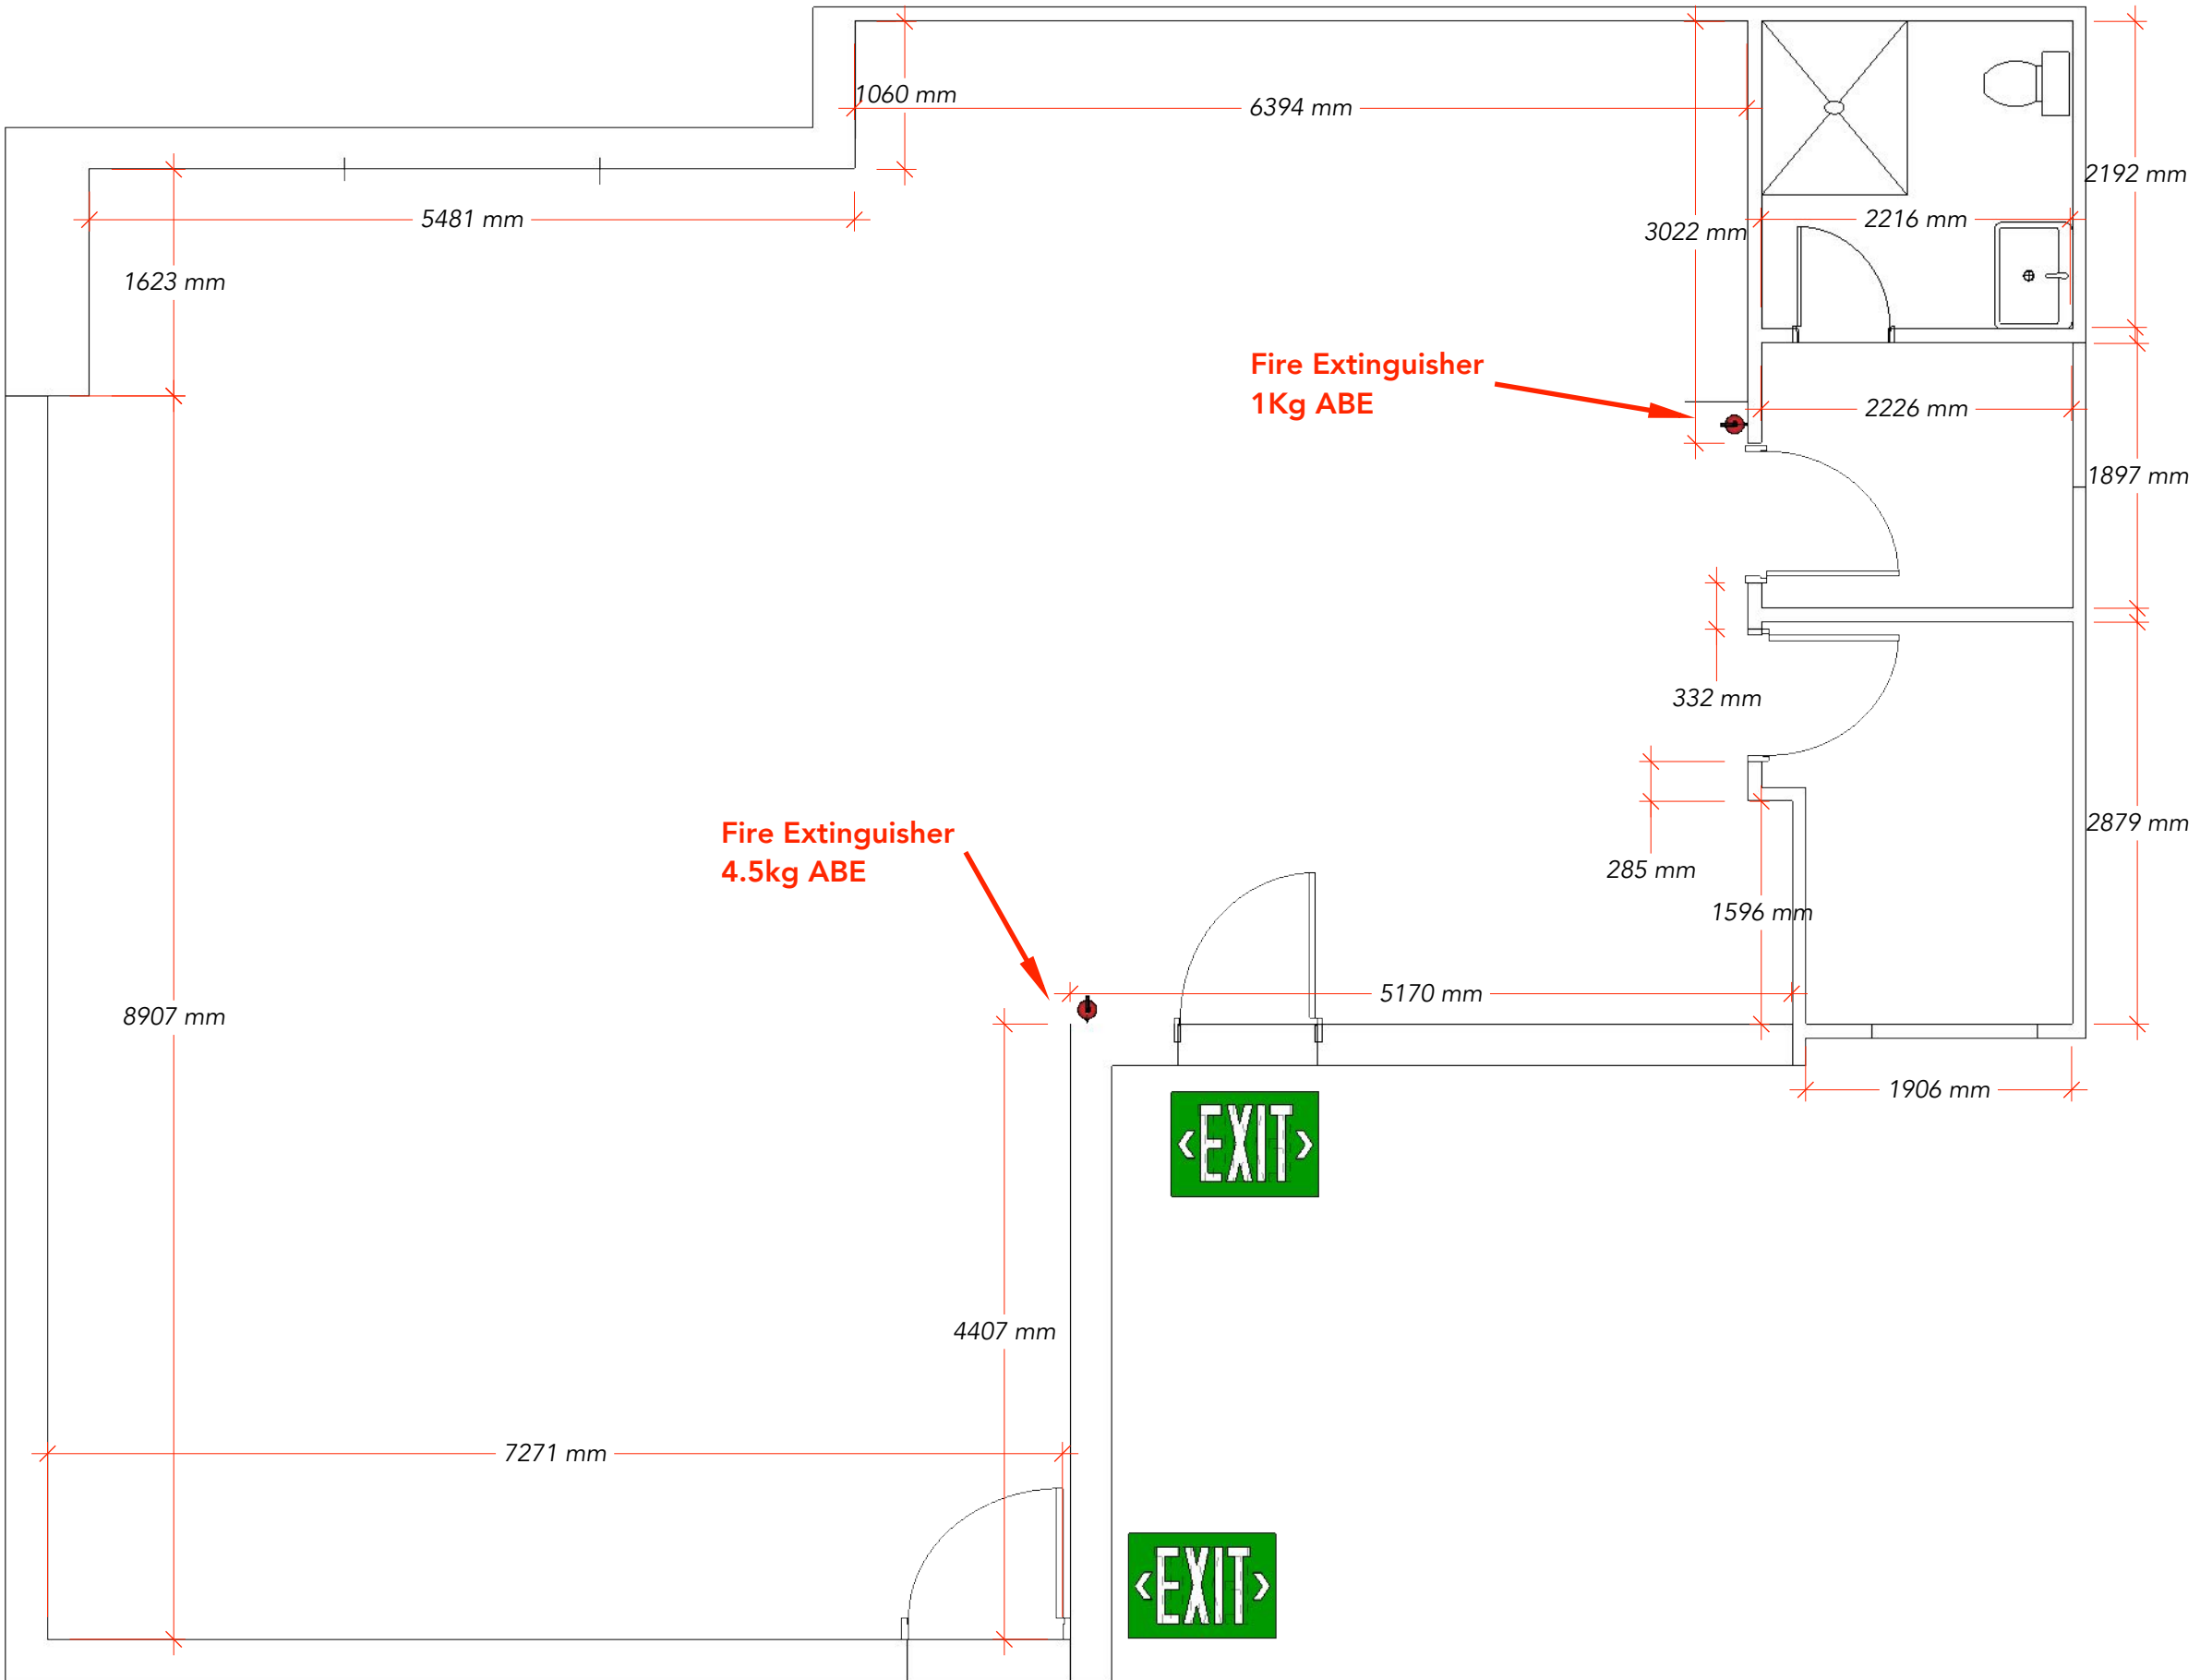

Floor Dimensions

THREE
PAMA

INTERIOR
PLANS
AND
DESIGN

129 Barrenjoey Road, Mona Vale

IMPORTANT: Check all measurements on site prior to construction or commencement of work. Measurements provided in this document are for information only and should not be relied upon for manufacture or installation. All appliance specifications should be taken from spec sheets provided directly by the clients. Any discrepancies should be brought to the attention of Three Pama prior to the commencement of works.

SCALE: 1:50

TO SCALE @ A3