


PROPOSED DRIVEWAY PLAN  
SCALE 1:200

--- BOUNDARY LINE

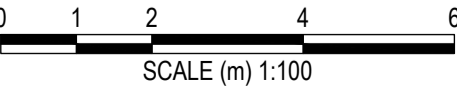

DRAWINGS TO BE PRINTED IN COLOUR

REV	DATE	AMENDMENT / REVISION DESCRIPTION
A	17/01/2025	ISSUED FOR COORDINATION
B	03/02/2025	ISSUED FOR COORDINATION
C	14/03/2025	ISSUED FOR COORDINATION
D	20/05/2025	ISSUED FOR COORDINATION
E	08/09/2025	ISSUED FOR COORDINATION

TITLE	NAME
DRAWN	JLam
DESIGNED	JLam
DRG CHECK	PH
DESIGN CHECK	PH
APPROVED	PH

OUR COMPANY LOGO

**HYVE DESIGNS**




IF IN DOUBT, ASK

ISSUED FOR COORDINATION  
NOT FOR CONSTRUCTION


SITE ADDRESS  
2A WILLIAM STREET,  
AVALON BEACH  
CLIENT  
GEORGE & LISA TREMOPOULOS

DRIVEWAY PLAN  
THIS DRAWING AND THE INFORMATION CONTAINED THEREON HAVE BEEN CREATED SOLELY FOR A PARTICULAR PURPOSE AND CLIENT. THIS IS PROTECTED BY COPYRIGHT. YOU MAY NOT REPRODUCE ANY OF IT IN ANY FORM WITHOUT THE WRITTEN PERMISSION BY HYVE PTY LTD. IF YOU DO, YOU MAY HAVE TO PAY FOR DAMAGES TO HYVE PTY LTD OR YOU MAY BE PROSECUTED.

JOB No	DATUM	SCALE	SHEET No	REV
24275	AHD	A1, 1:100	DR01	E

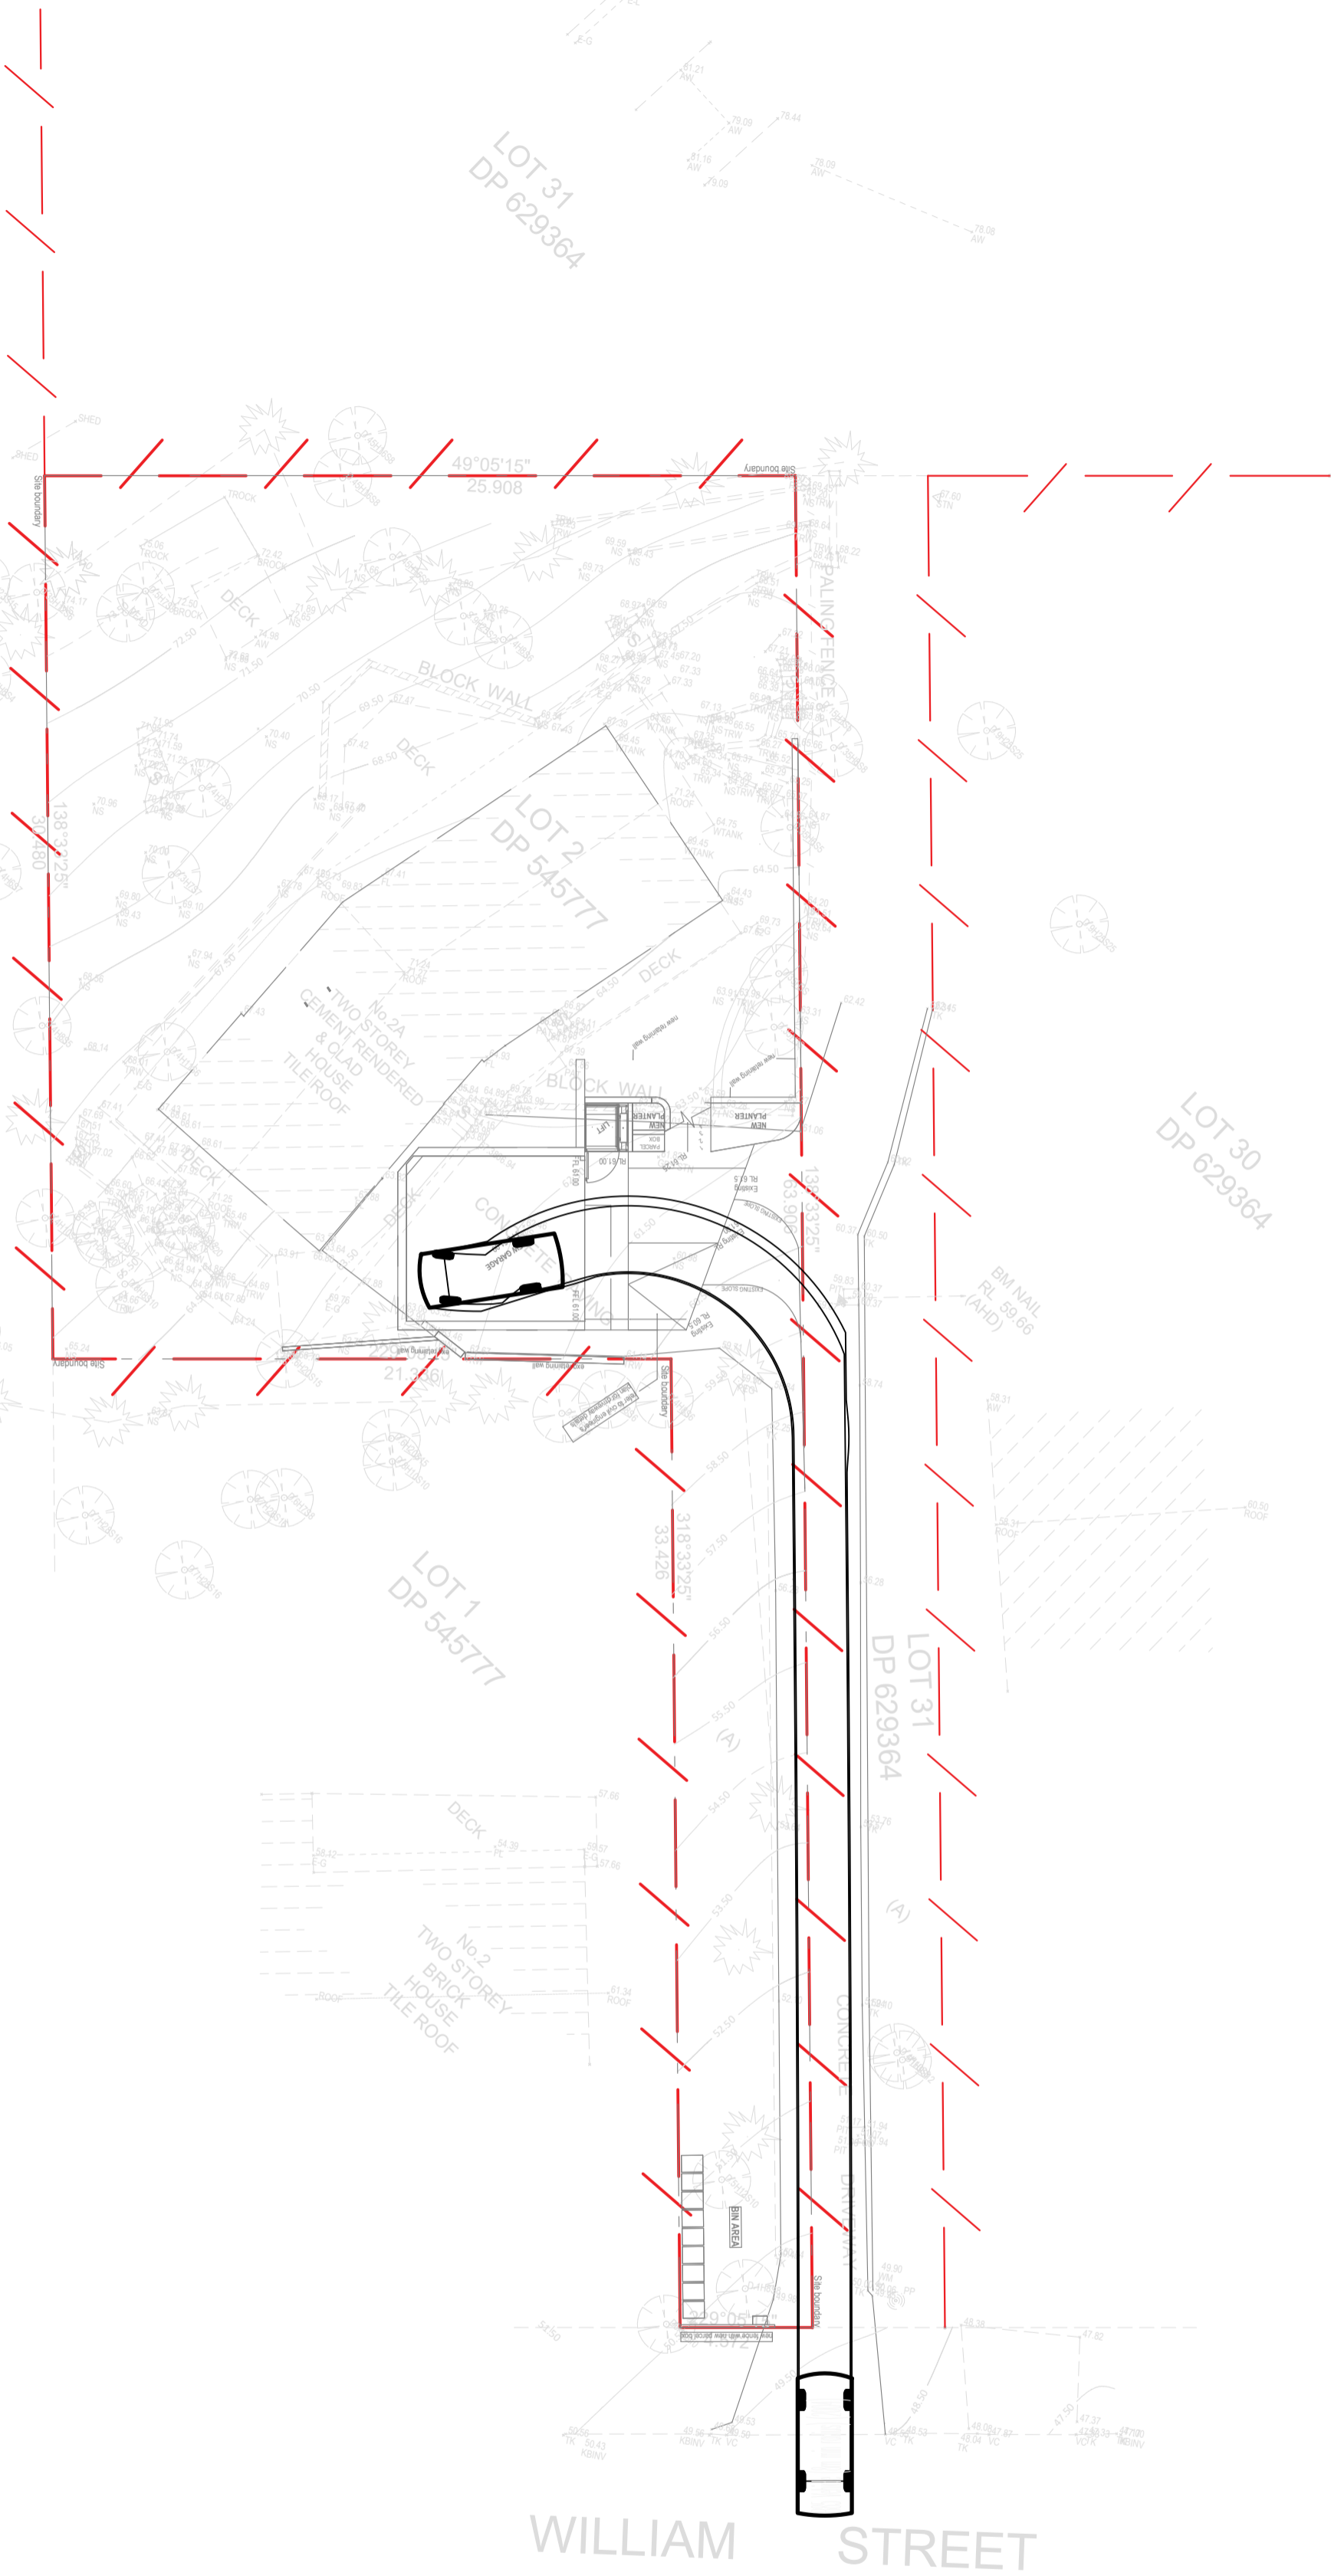


FORWARD ENTRY CARSPACE SWEEP PATH  
SCALE 1:200

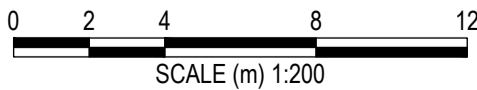

--- BOUNDARY LINE

BACKWARD ENTRY CARSPACE SWEEP PATH  
SCALE 1:200

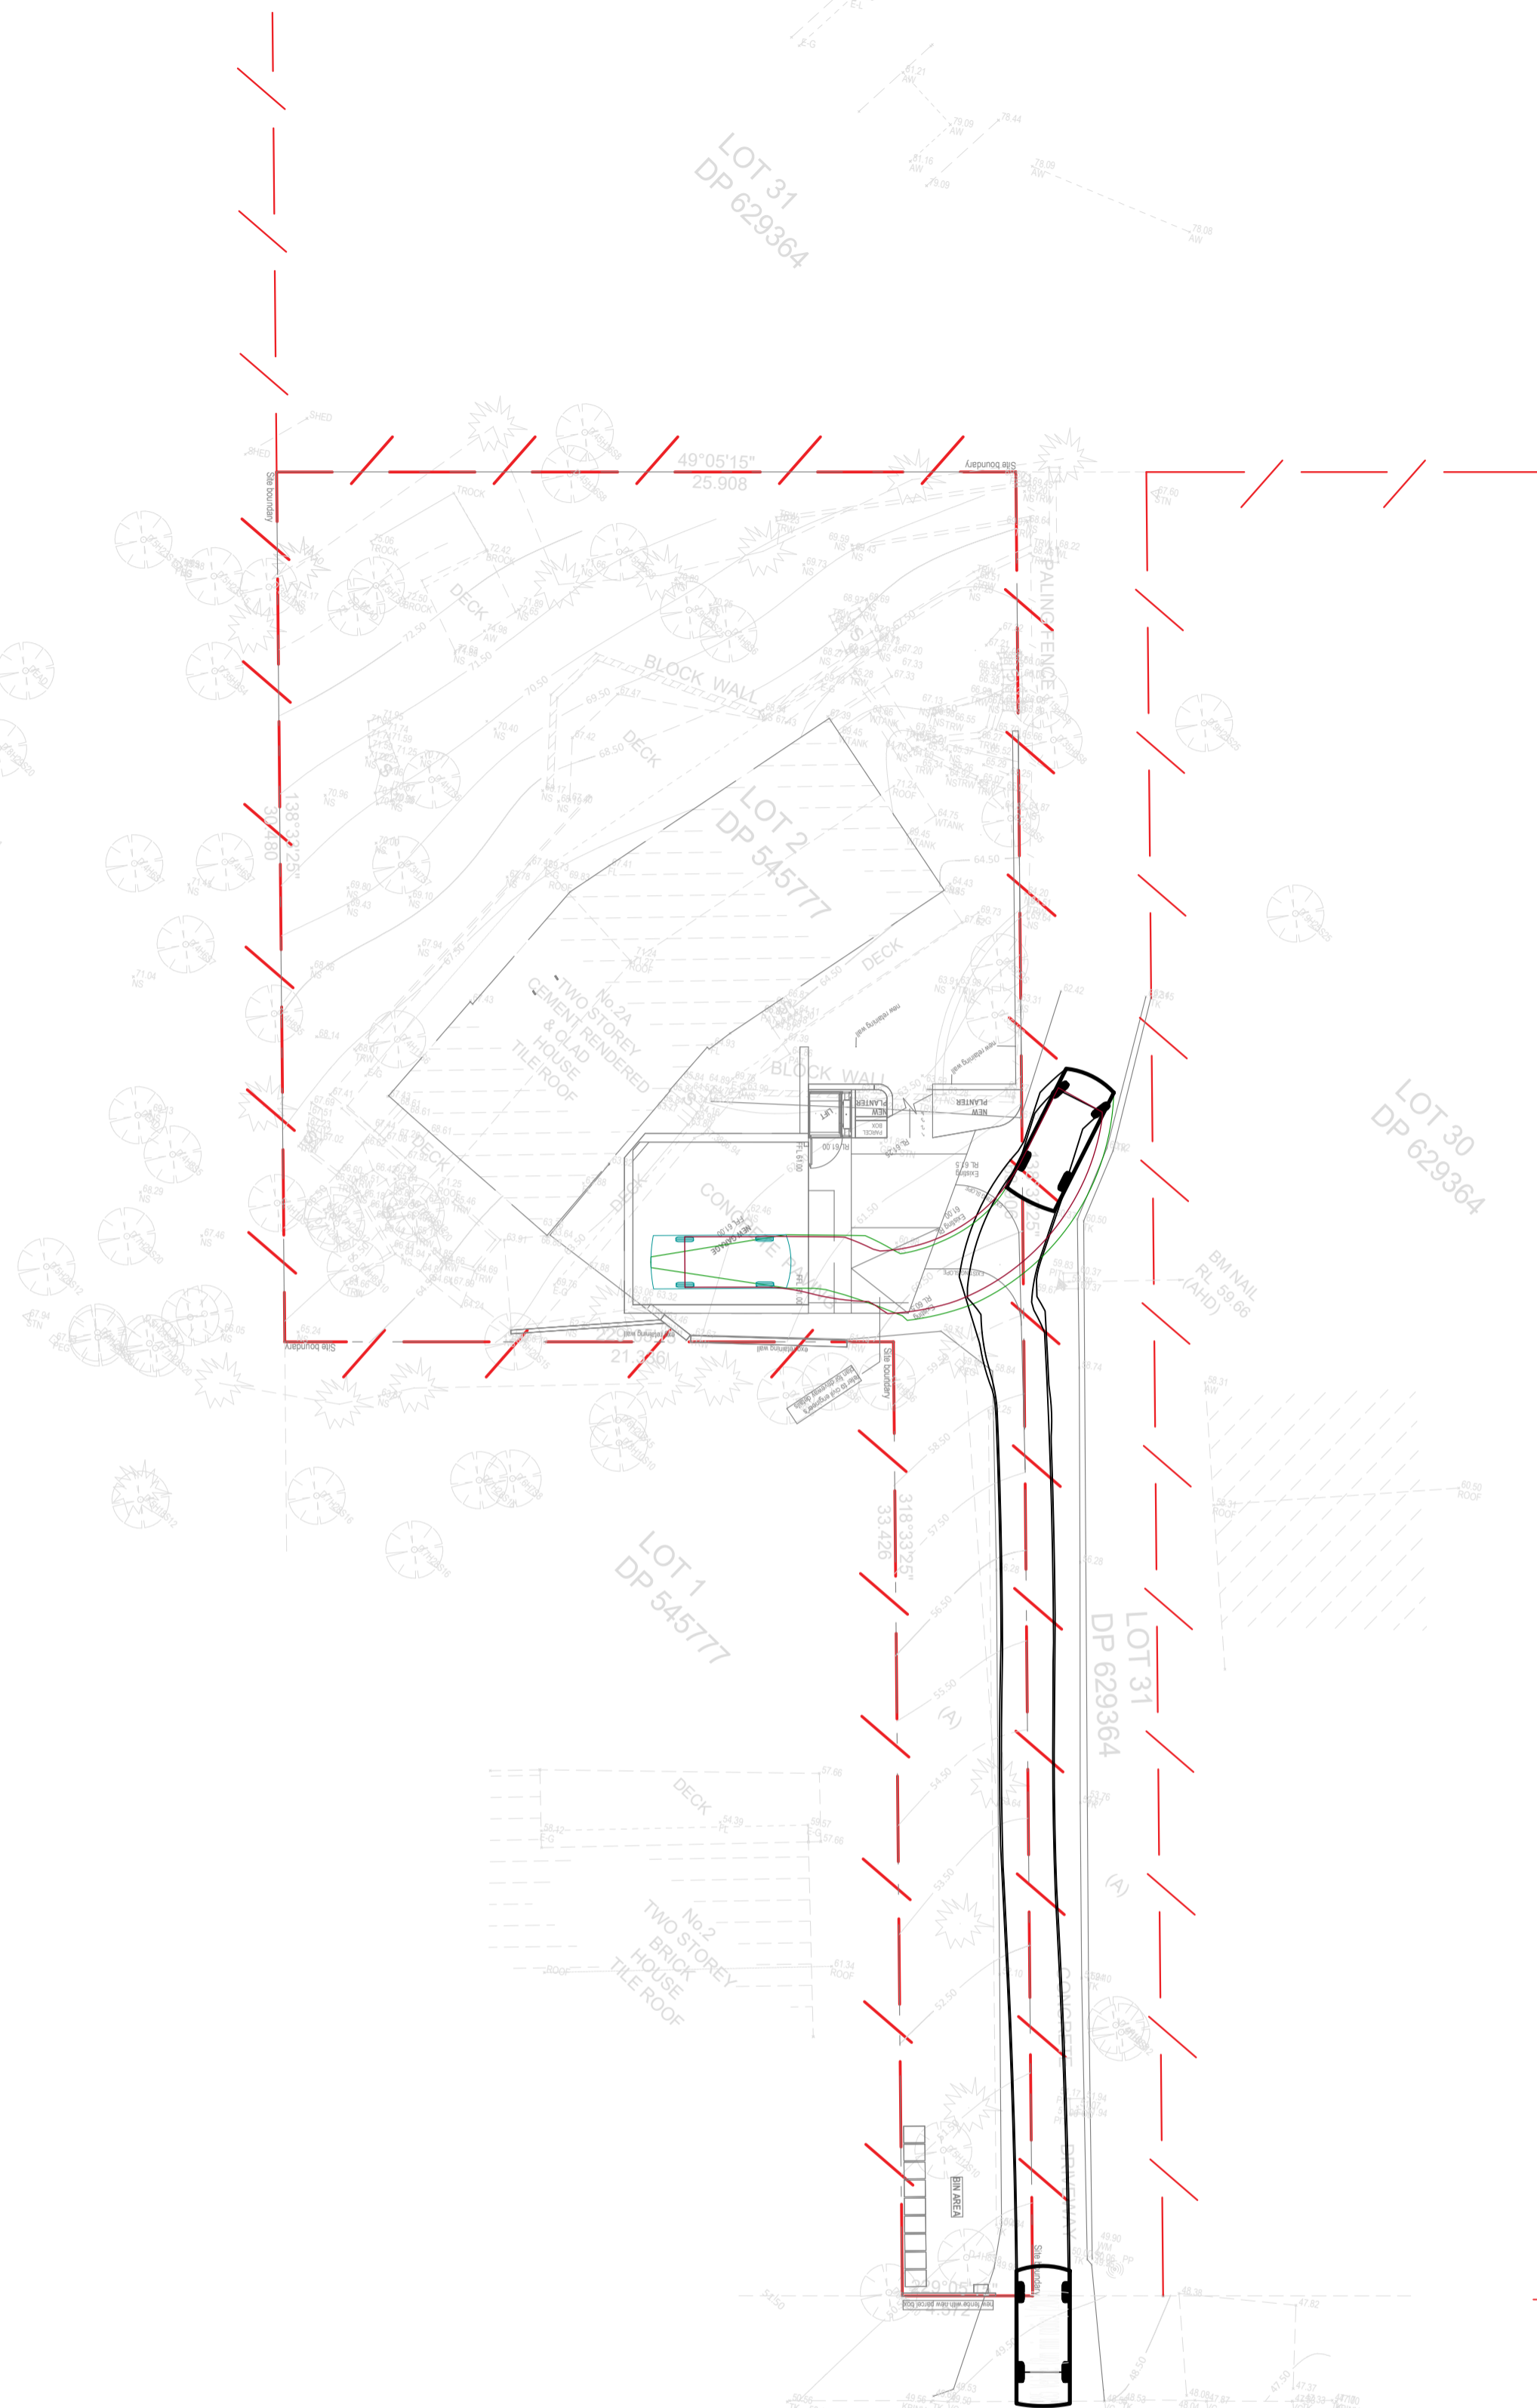

--- BOUNDARY LINE

WILLIAM STREET

ISSUED FOR COORDINATION  
NOT FOR CONSTRUCTION

DRAWINGS TO BE PRINTED IN COLOUR

REV	DATE	AMENDMENT / REVISION DESCRIPTION
A	17/01/2025	ISSUED FOR COORDINATION
B	03/02/2025	ISSUED FOR COORDINATION
C	14/03/2025	ISSUED FOR COORDINATION
D	20/05/2025	ISSUED FOR COORDINATION
E	08/09/2025	ISSUED FOR COORDINATION

TITLE	NAME
DRAWN	JLam
DESIGNED	JLam
DRG CHECK	PH
DESIGN CHECK	PH
APPROVED	PH

OUR COMPANY LOGO

HYVE DESIGNS




IF IN DOUBT, ASK

SITE ADDRESS  
2A WILLIAM STREET,  
AVALON BEACH  
CLIENT  
GEORGE & LISA TREMOPOULOS

PARKING SWEEP PATH

THIS DRAWING AND THE INFORMATION CONTAINED THEREON HAVE BEEN CREATED SOLELY FOR A PARTICULAR PURPOSE AND CLIENT. THIS IS PROTECTED BY COPYRIGHT. YOU MAY NOT REPRODUCE ANY OF IT IN ANY FORM WITHOUT THE WRITTEN PERMISSION BY HYVE PTY LTD. IF YOU DO, YOU MAY HAVE TO PAY FOR DAMAGES TO HYVE PTY LTD OR YOU MAY BE PROSECUTED.


JOB No	DATUM	SCALE	SHEET No	REV
24275	AHD	A1, 1:200	DR02	E

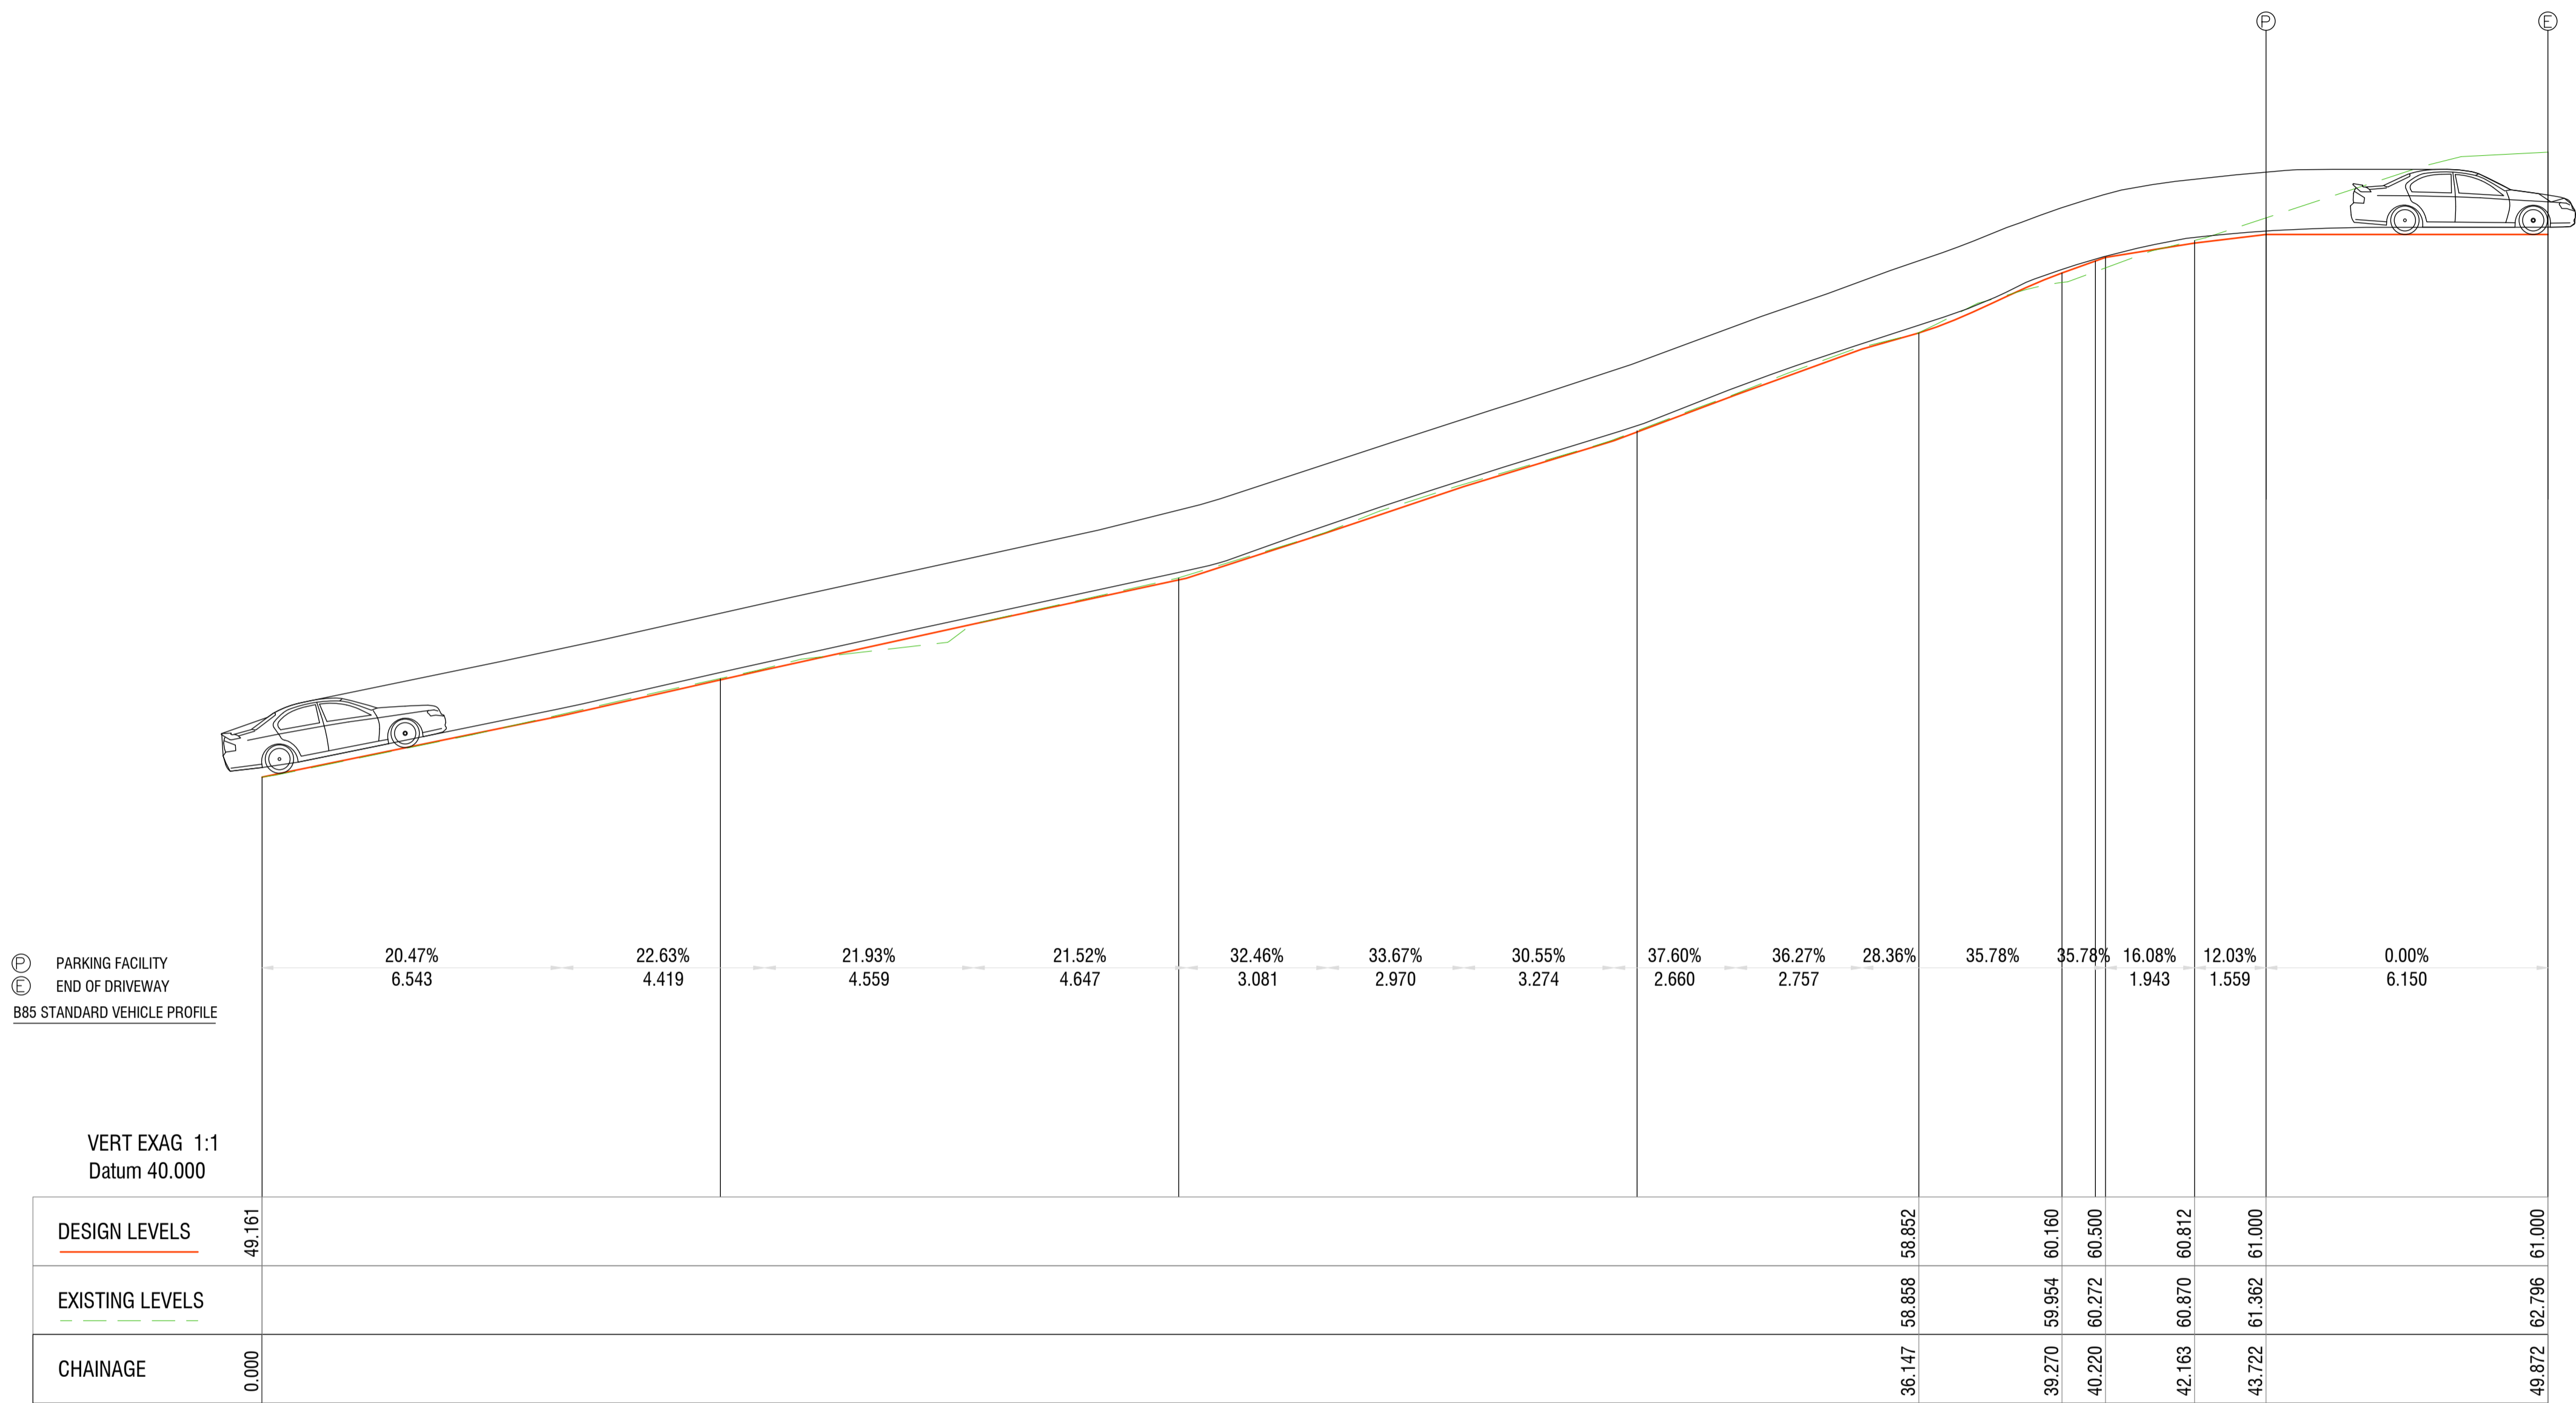

LEFT EDGE LONG SECTION

DRIVEWAY LEFT EDGE LONG SECTION

SCALE 1:200

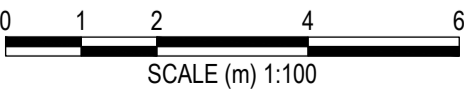

DRAWINGS TO BE PRINTED IN COLOUR

REV	DATE	AMENDMENT / REVISION DESCRIPTION
A	17/01/2025	ISSUED FOR COORDINATION
B	03/02/2025	ISSUED FOR COORDINATION
C	14/03/2025	ISSUED FOR COORDINATION
D	20/05/2025	ISSUED FOR COORDINATION
E	08/09/2025	ISSUED FOR COORDINATION

TITLE	NAME
DRAWN	JLam
DESIGNED	JLam
DRG CHECK	PH
DESIGN CHECK	PH
APPROVED	PH

OUR COMPANY LOGO

HYVE DESIGNS



IF IN DOUBT, ASK

ISSUED FOR COORDINATION  
NOT FOR CONSTRUCTION

SITE ADDRESS 2A WILLIAM STREET, AVALON BEACH				
CLIENT GEORGE & LISA TREMOPOULOS				
DRIVEWAY LEFT LONG SECTION				
THIS DRAWING AND THE INFORMATION CONTAINED THEREON HAVE BEEN CREATED SOLELY FOR A PARTICULAR PURPOSE AND CLIENT. THIS IS PROTECTED BY COPYRIGHT. YOU MAY NOT REPRODUCE ANY OF IT IN ANY FORM WITHOUT THE WRITTEN PERMISSION BY HYVE PTY LTD. IF YOU DO, YOU MAY HAVE TO PAY FOR DAMAGES TO HYVE PTY LTD OR YOU MAY BE PROSECUTED.				
JOB No 24275	DATUM AHD	SCALE A1, 1:100	SHEET No DR03	REV E