
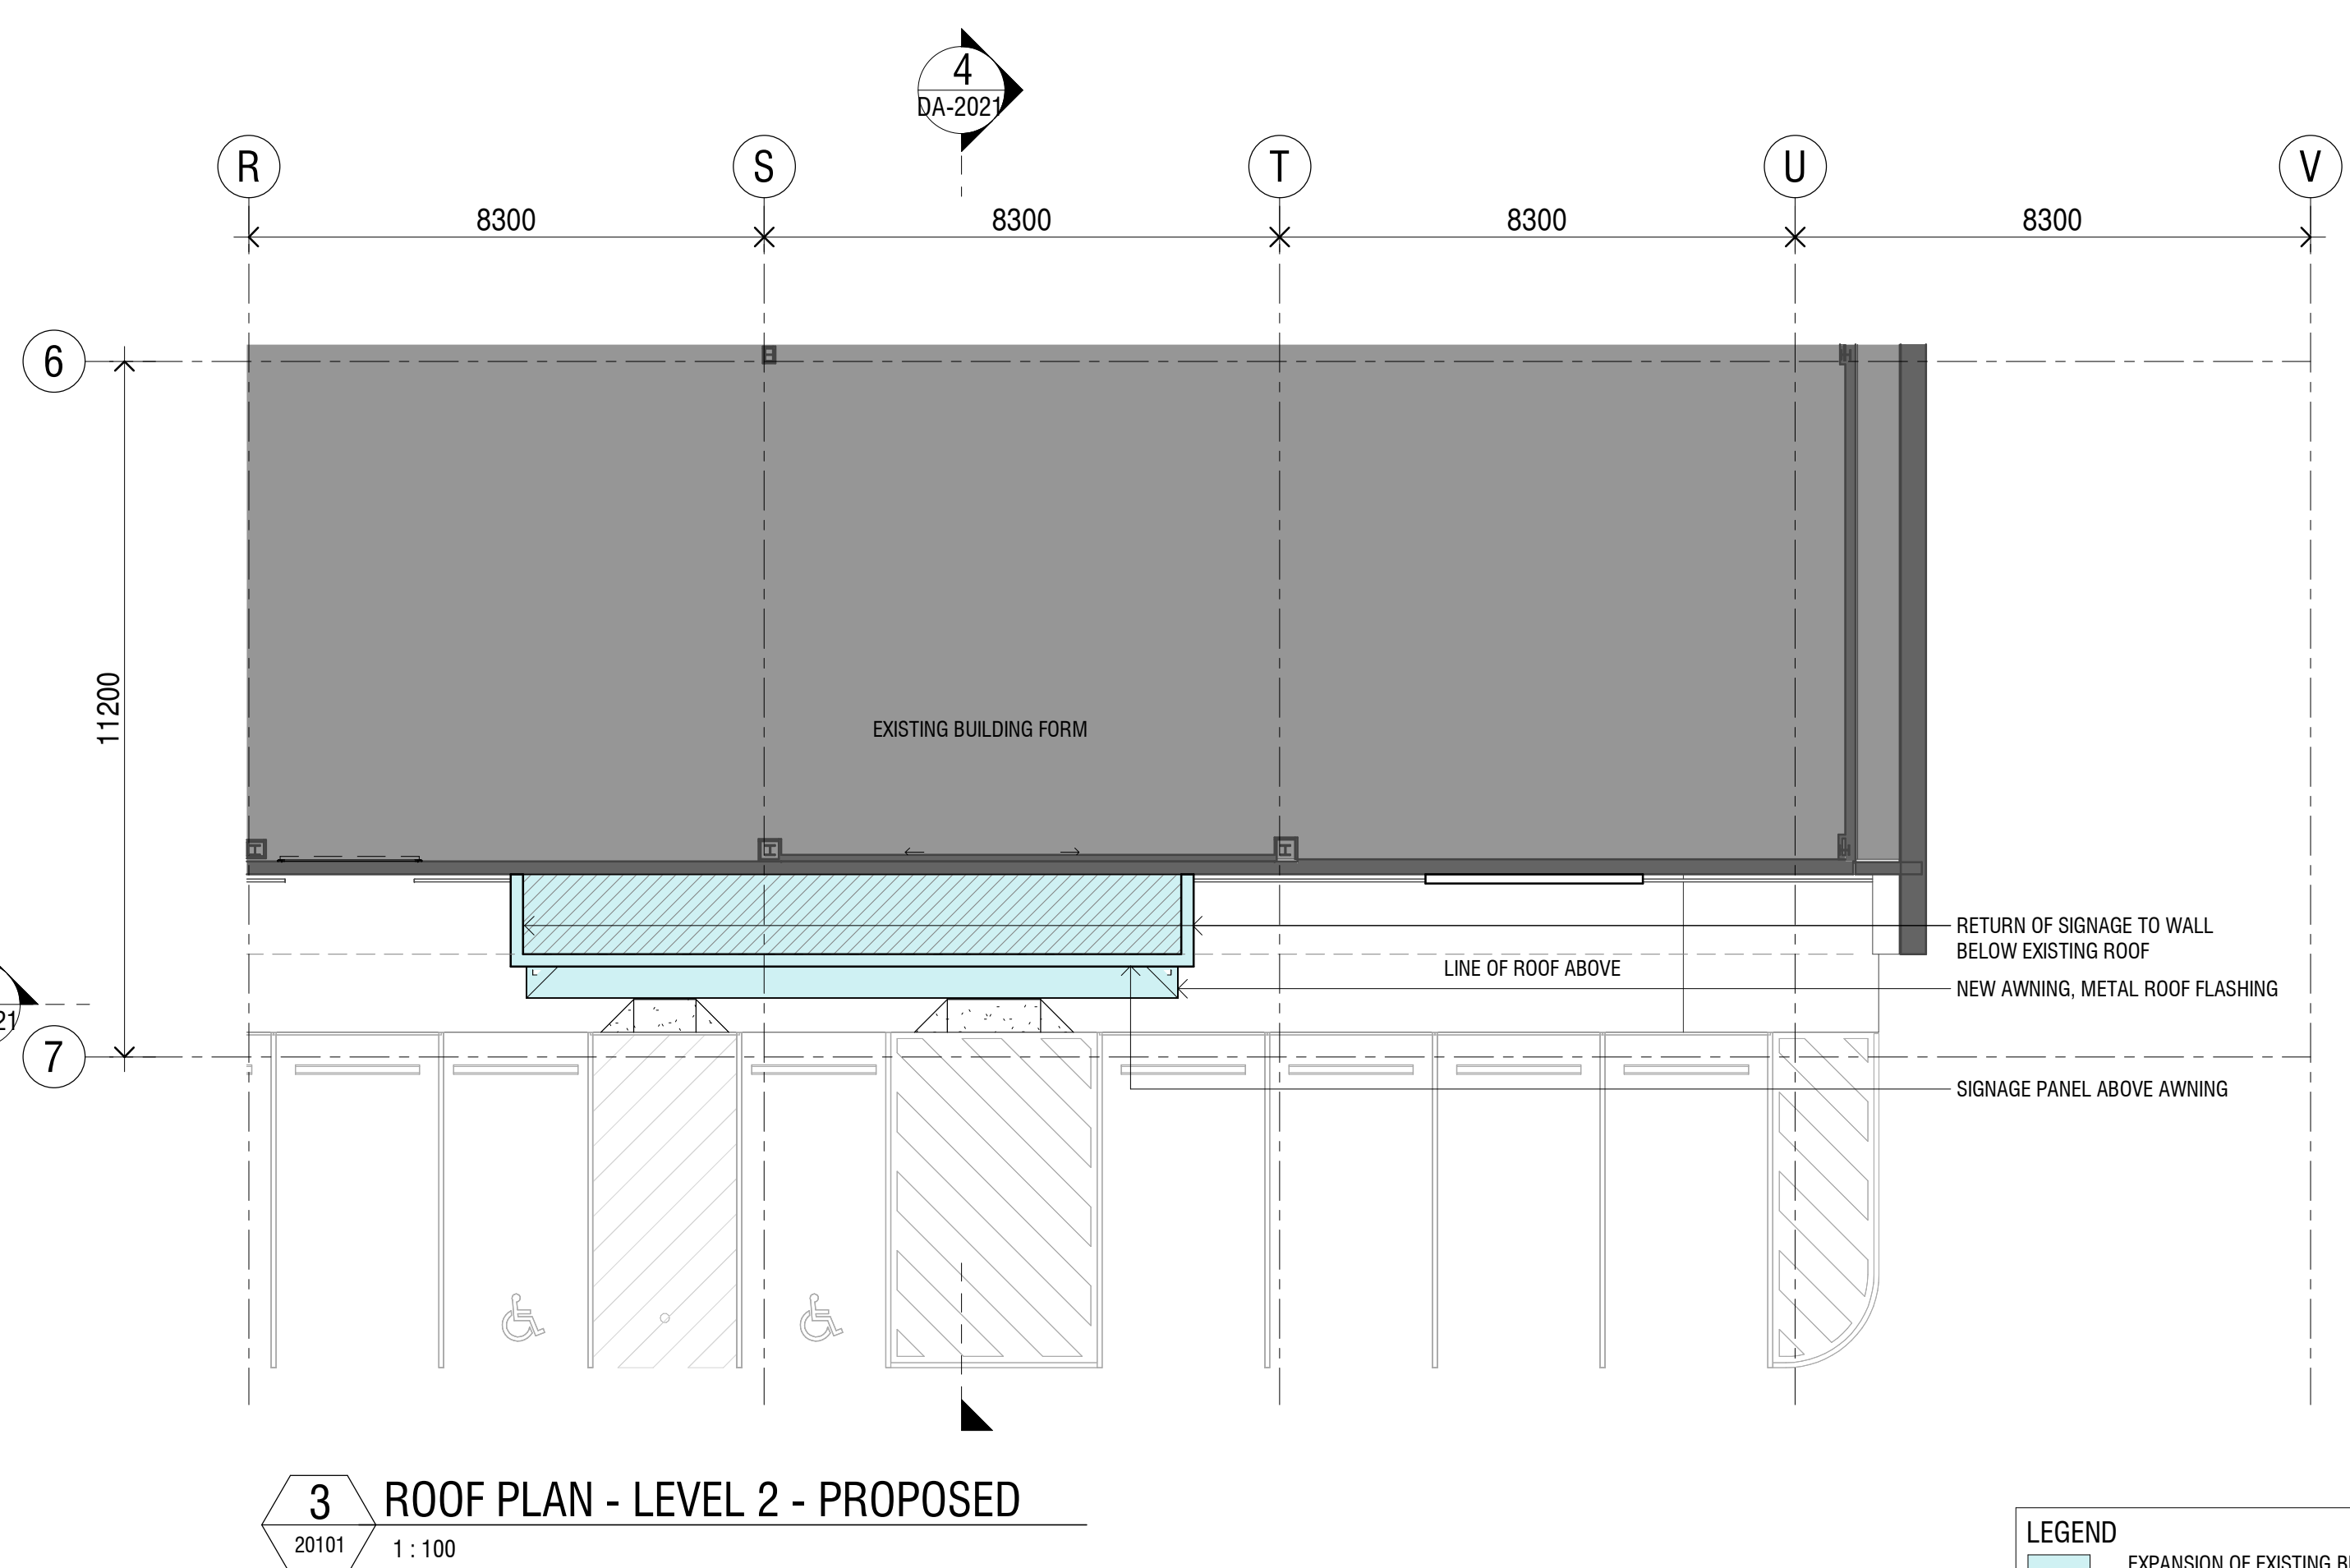
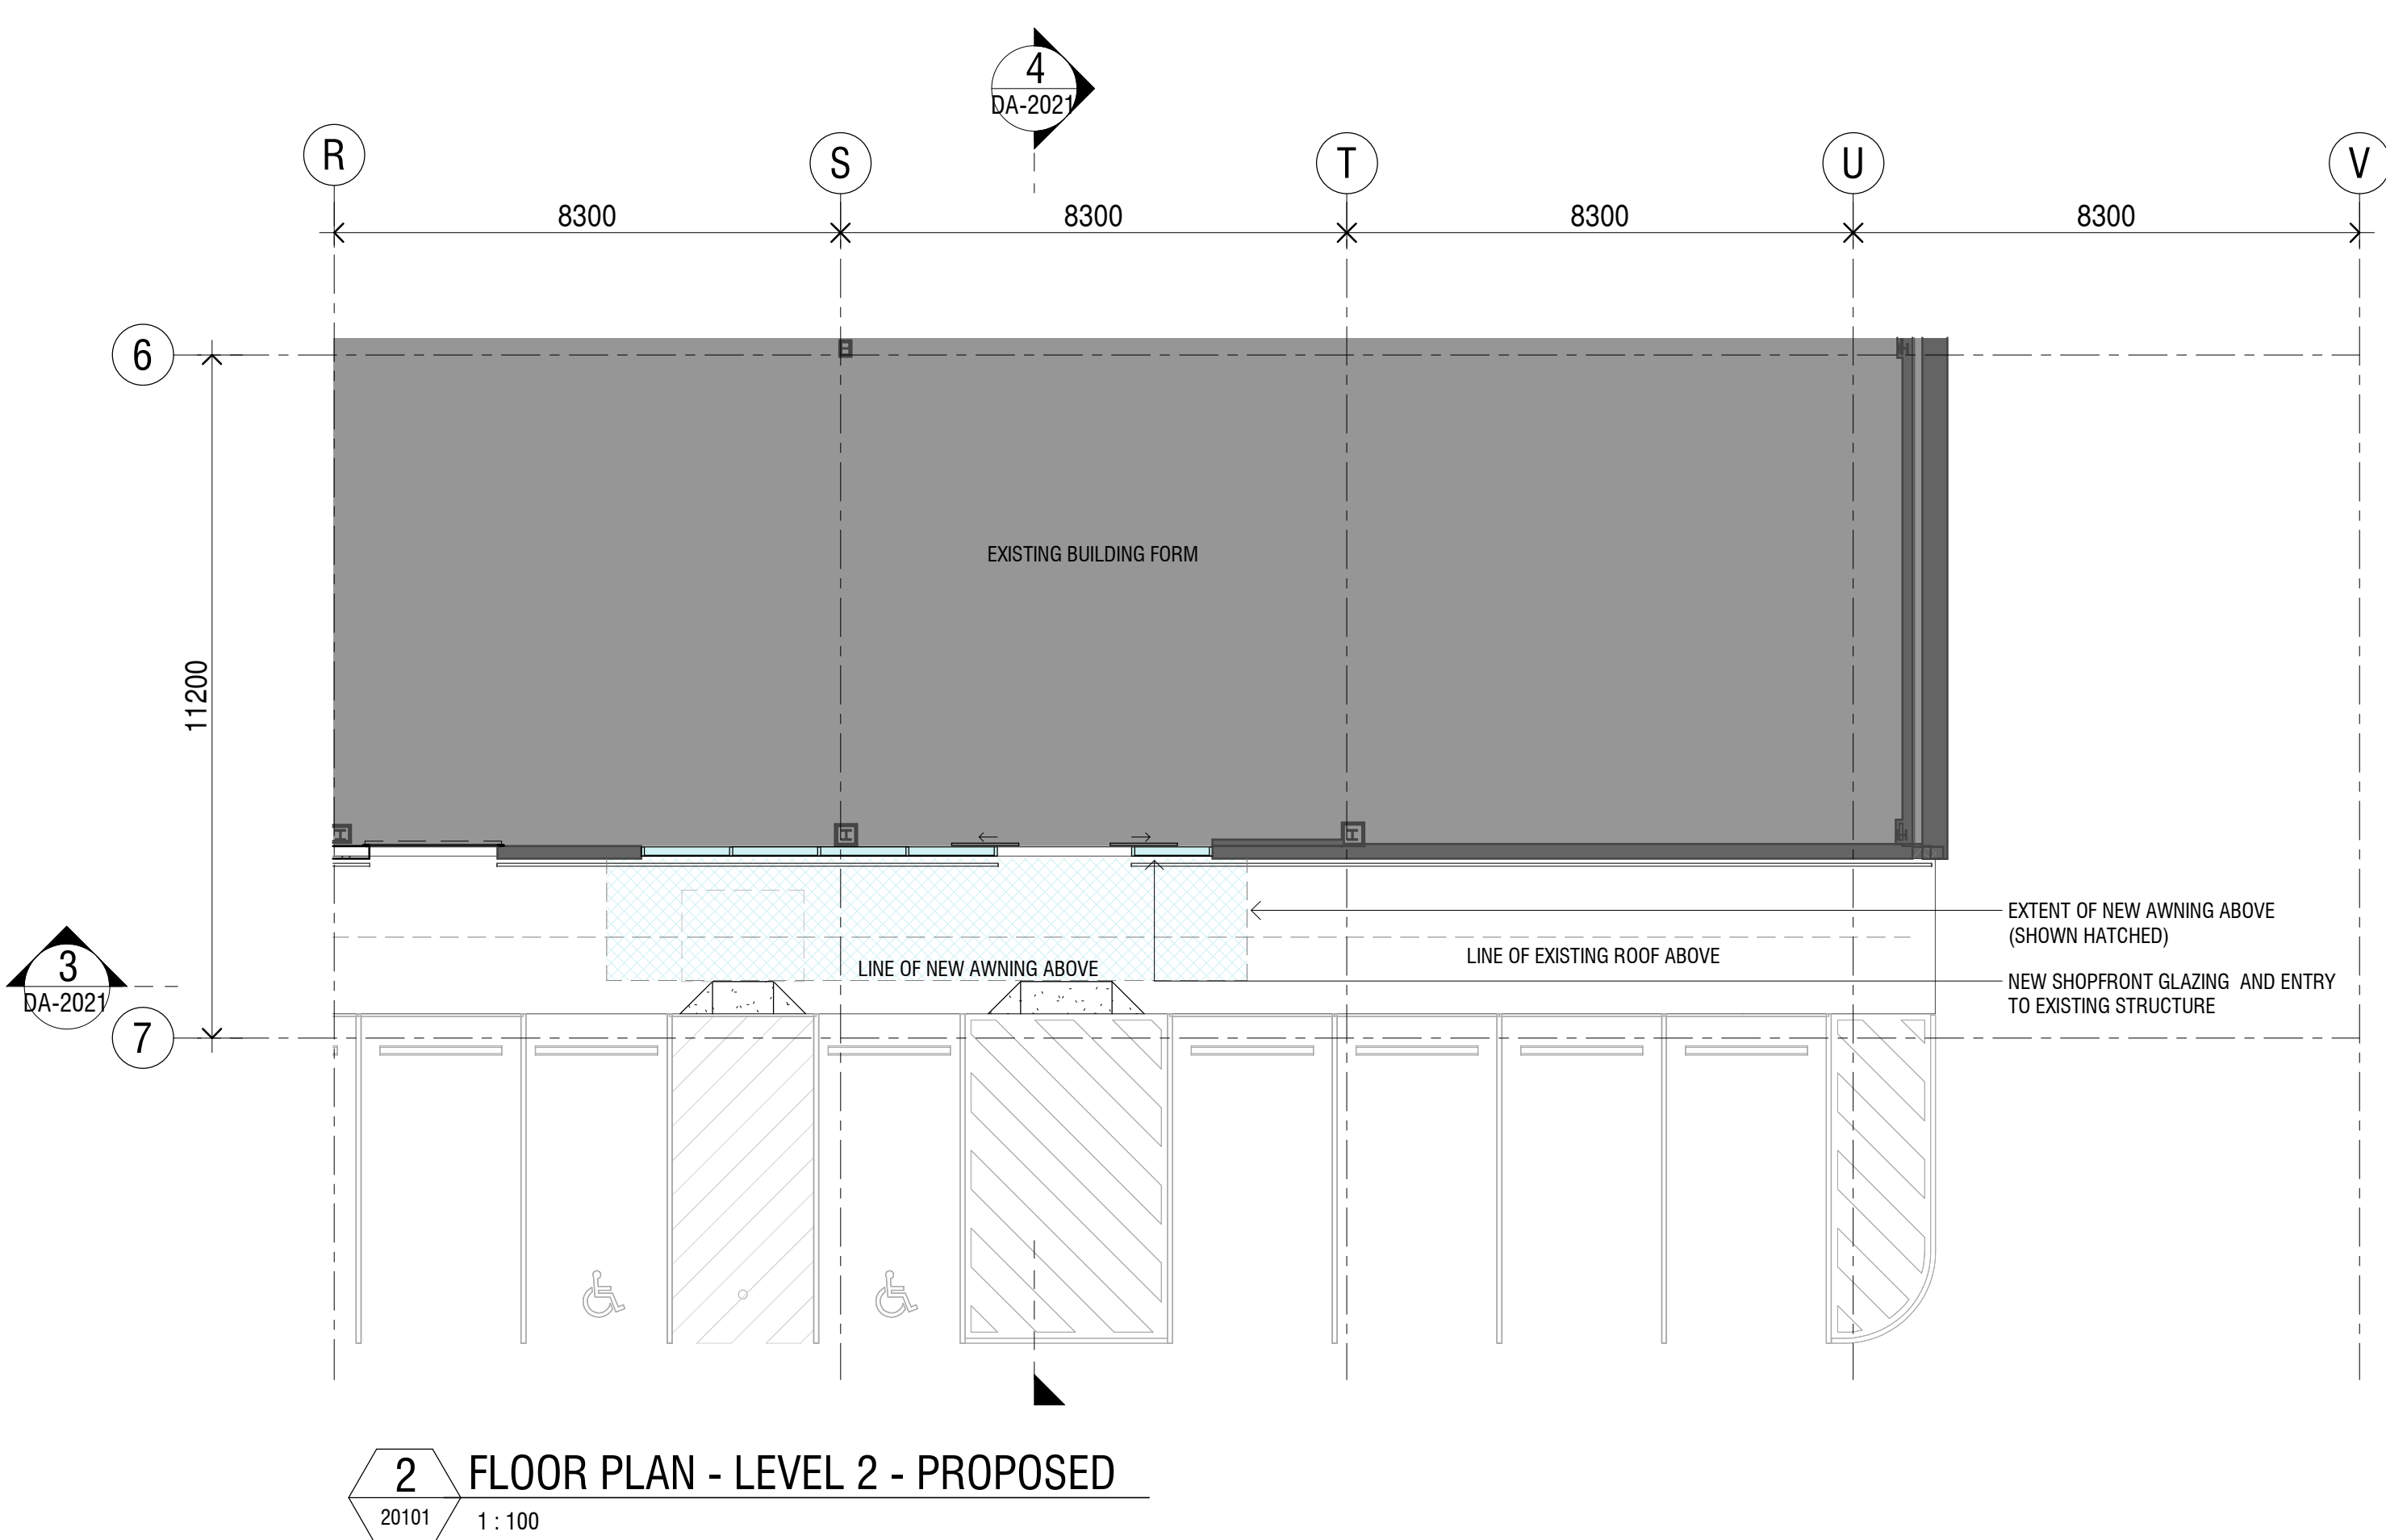
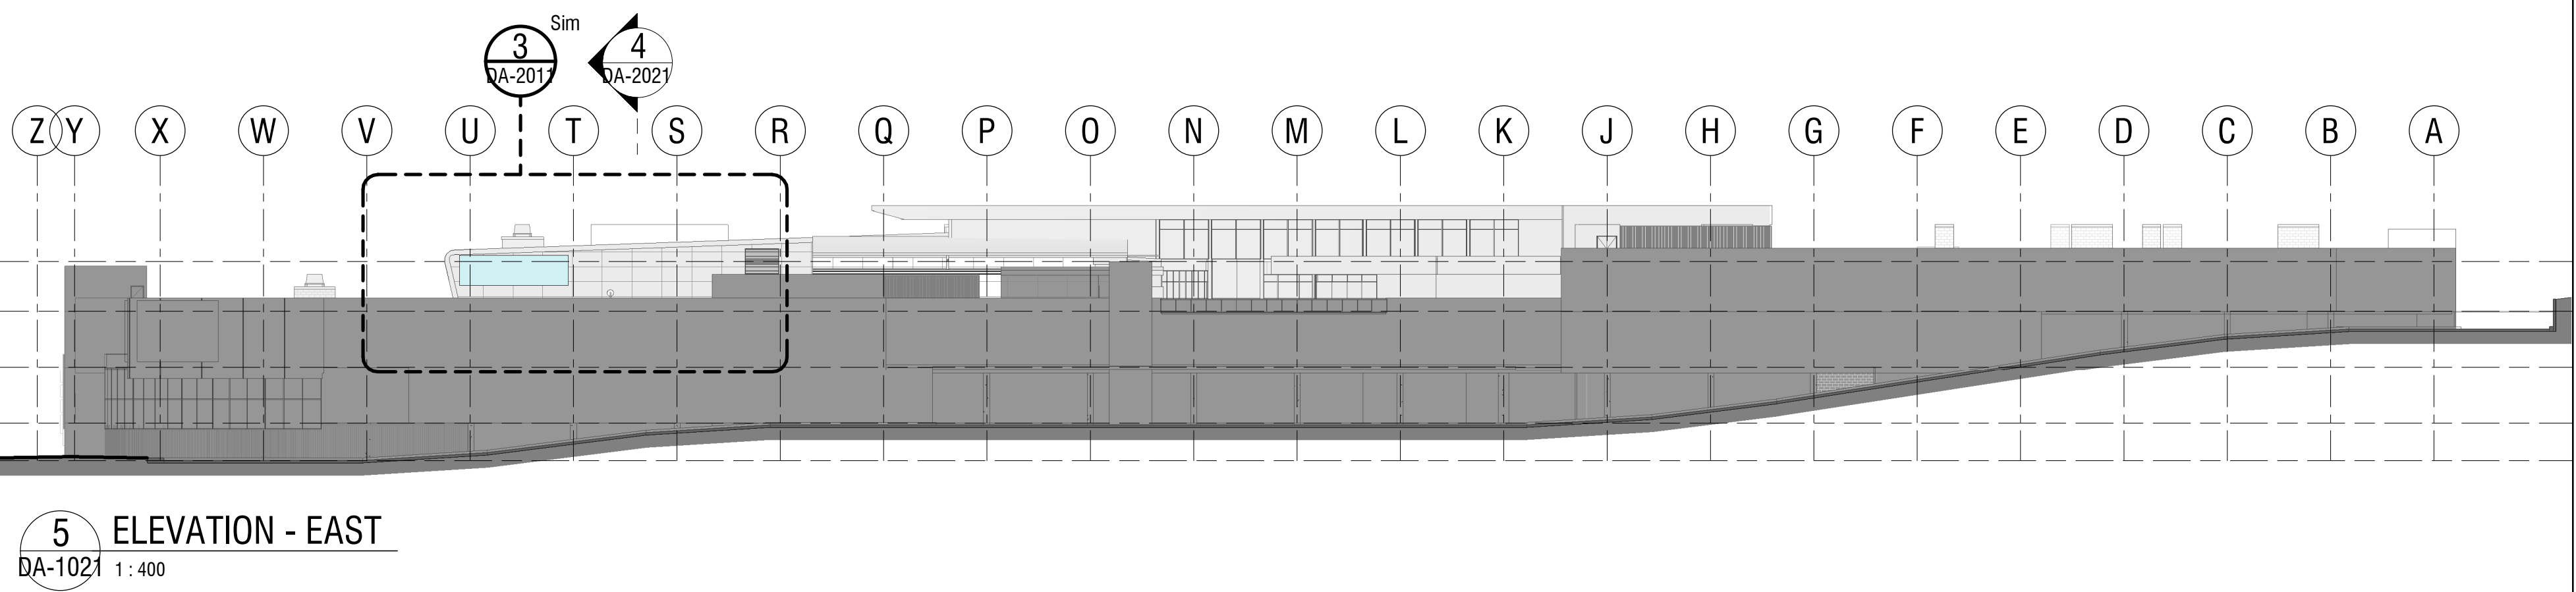
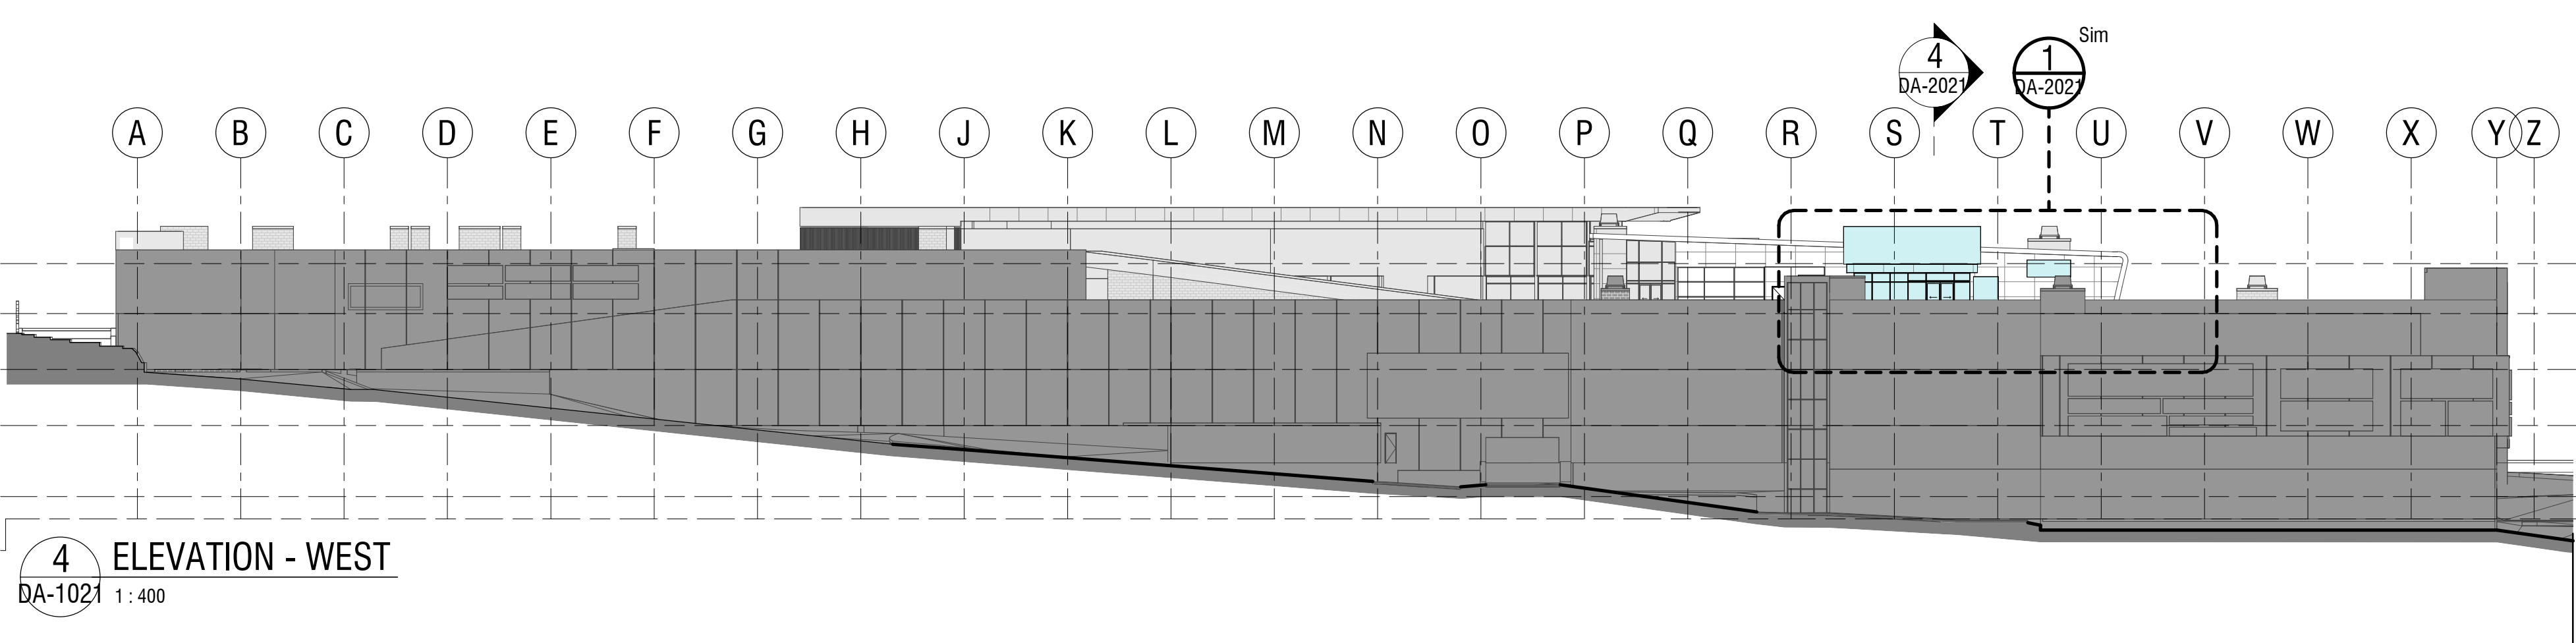


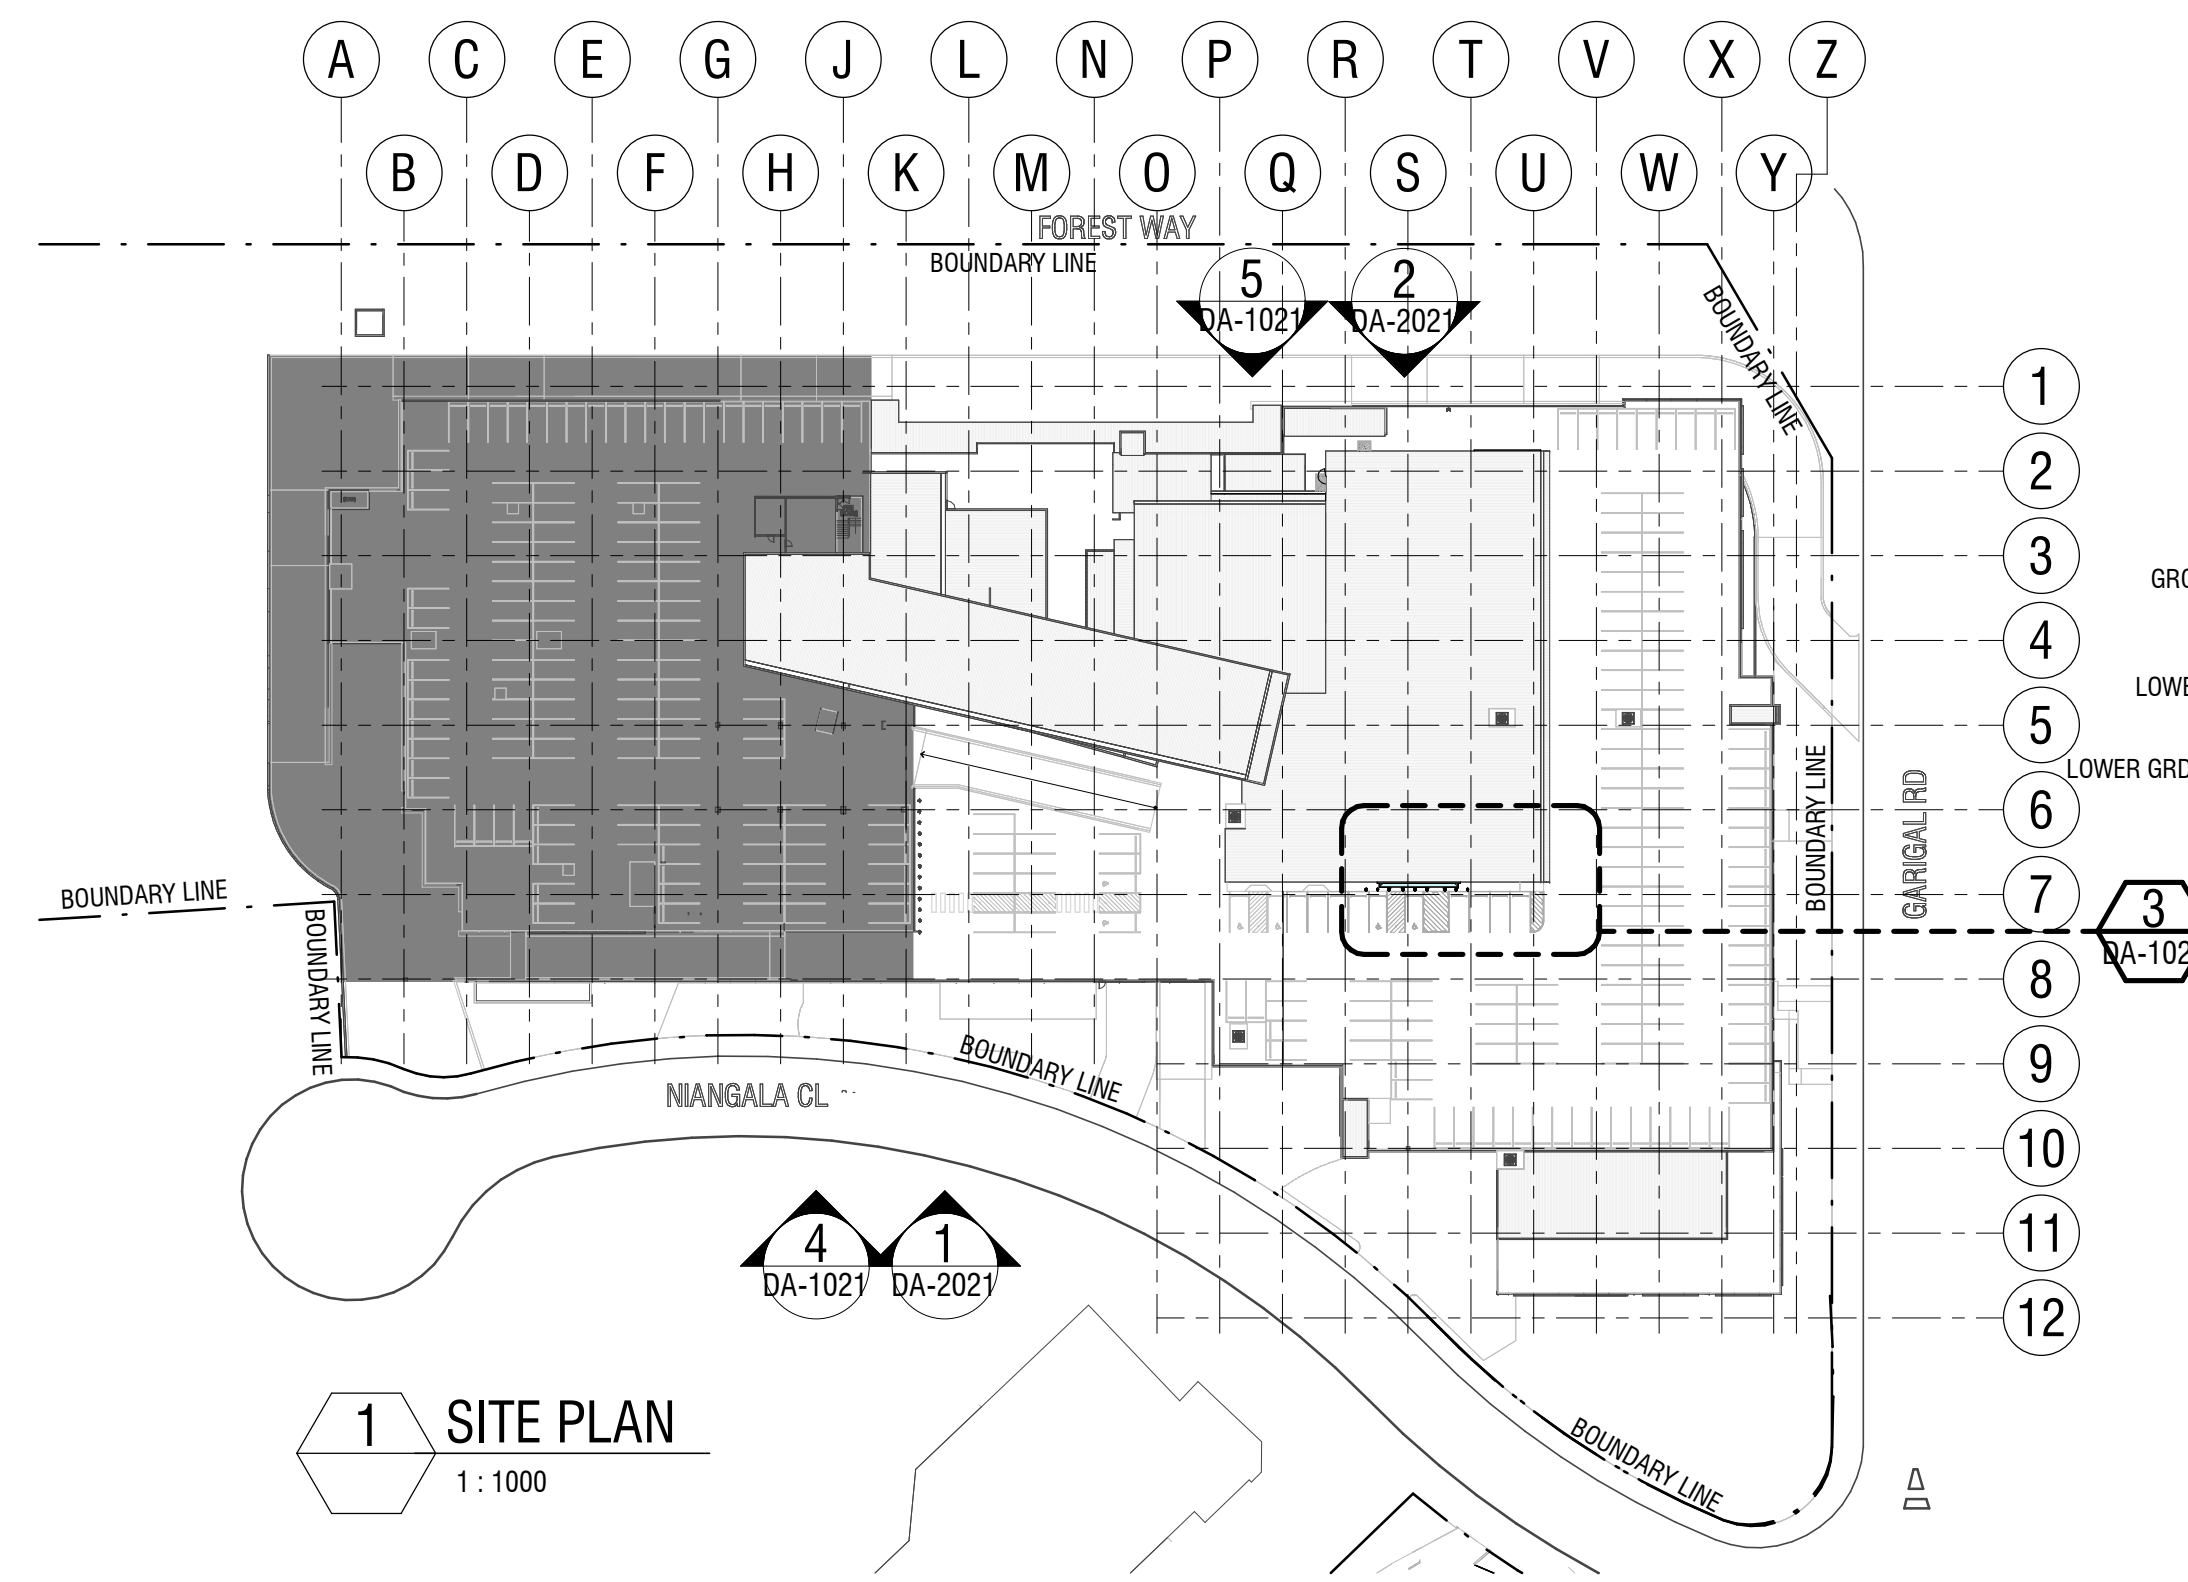

PRELIMINARY

Rev.	Date	Description	Iss.	Appr.
A	20.05.2024	FOR REVIEW	DC	BN
B	21.05.2024	FOR REVIEW	DC	BN

Do not scale this drawing. Verify all dimensions on site before commencing any work. Copyright © 2024 Buchan. This drawing remains the property of The Buchan Group Australia Pty Ltd. Reproduction in whole or in part without prior consent is forbidden.

Project
BELROSE SUPERCENTRE
NIANGALA CLOSE, BELROSE, NSW, 2085
Project Number
722019

Status
Date Plotted 21/05/2024 11:51:38 AM
Date Issued 21.05.2024
Scale As indicated @A1
0 10 20 30 40 50M


Drawing Title
AWNING EXTENSION - PLANS
Drawing Number
DA-1021

LEGEND


EXPANSION OF EXISTING BUILDING ROOF AREA

BUCHAN
Brisbane Studio
+ 61 7 3859 9222 / buchangroup.com.au


Revision
B

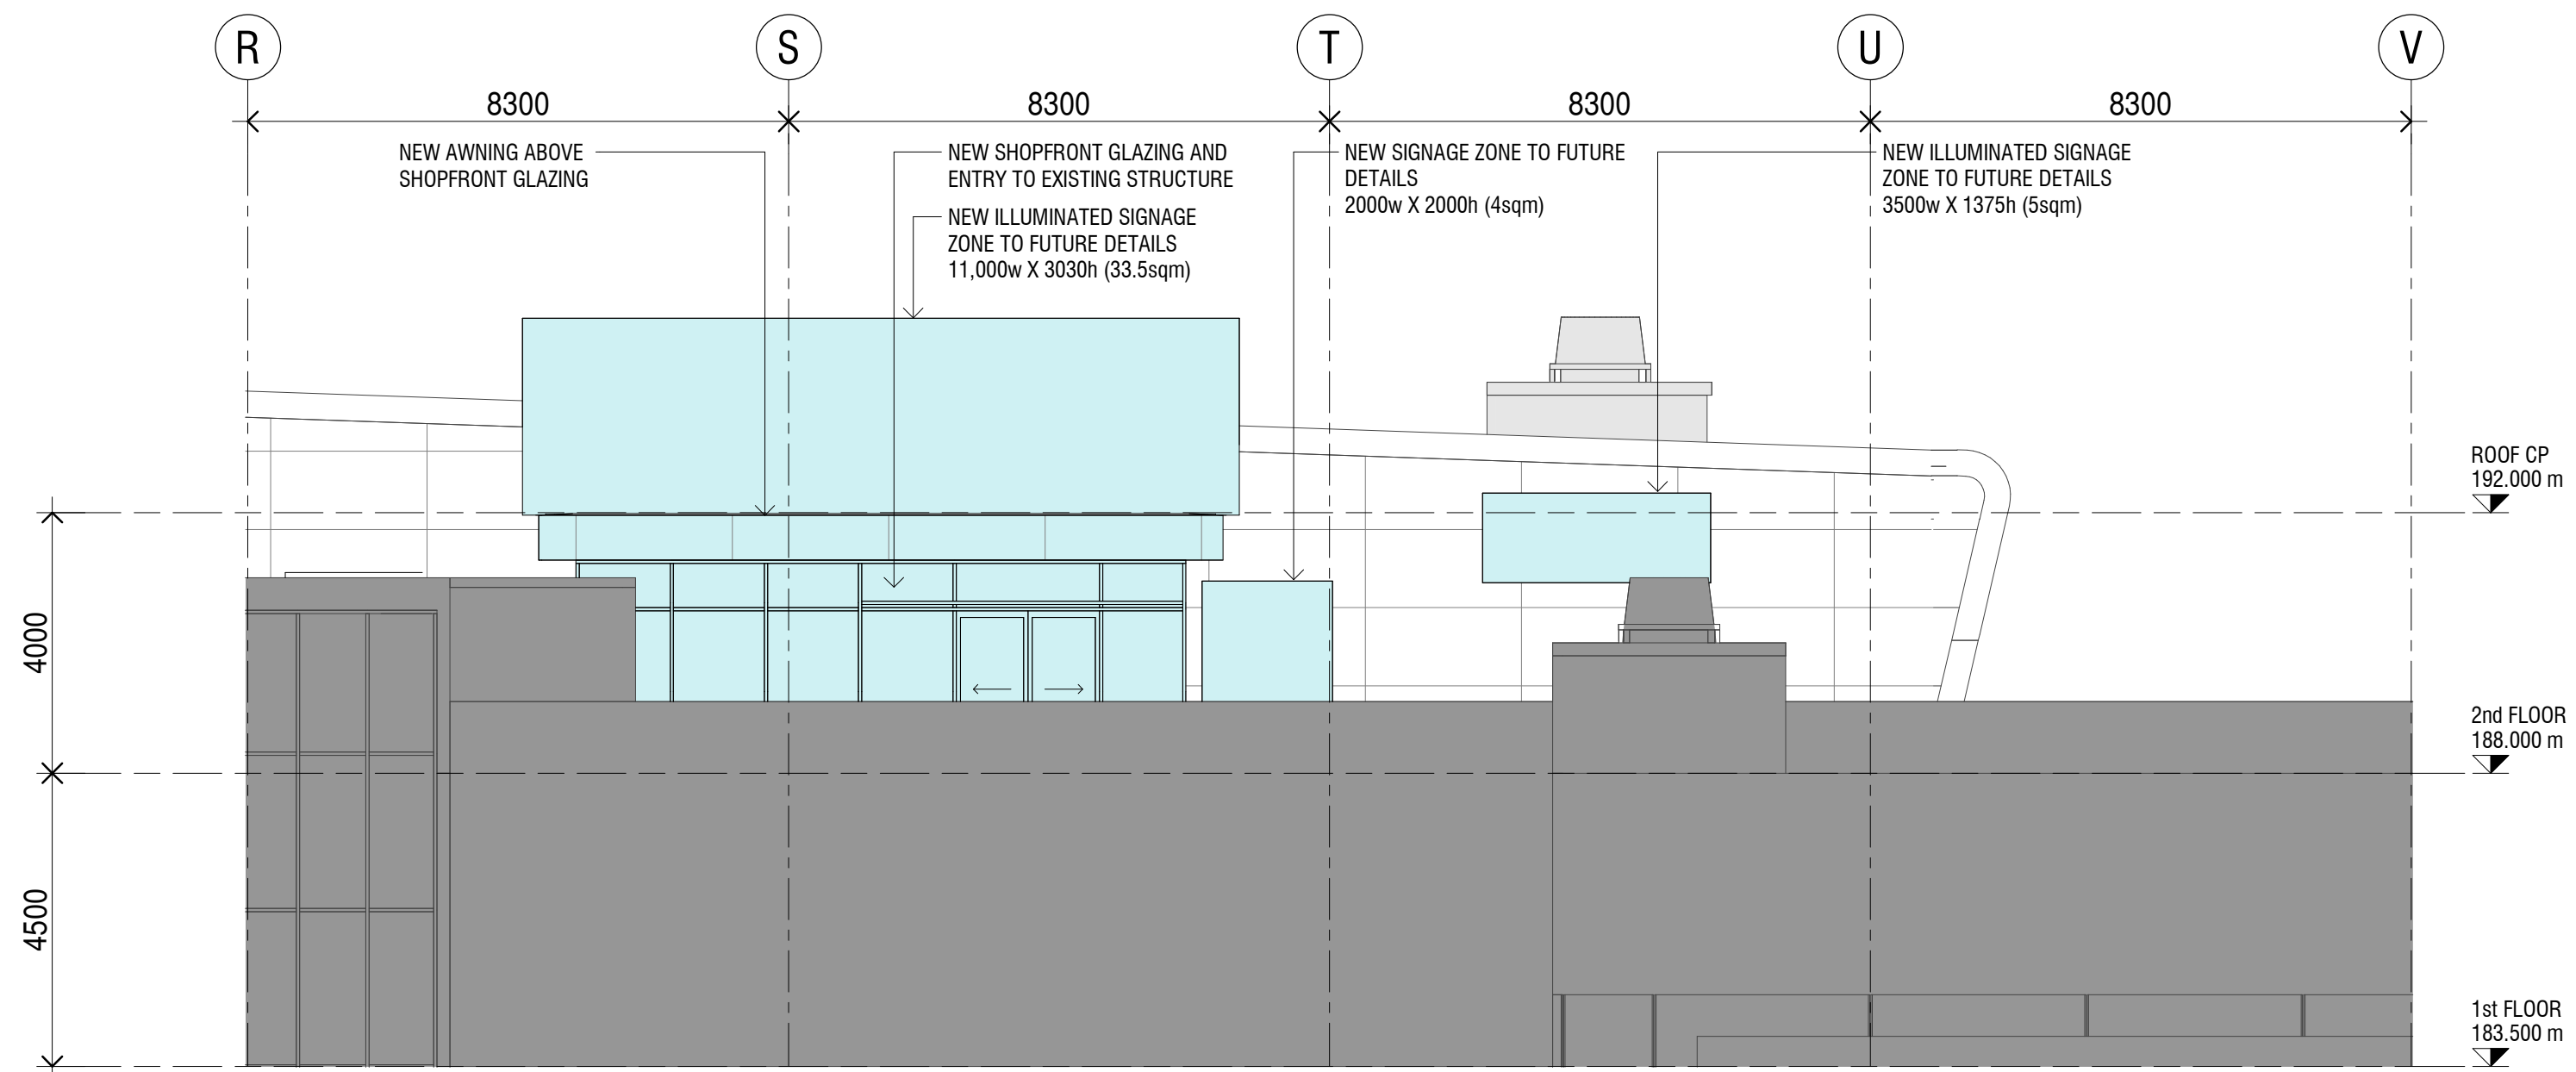


1 ELEVATION - AWNING
DA-1021 1 : 100

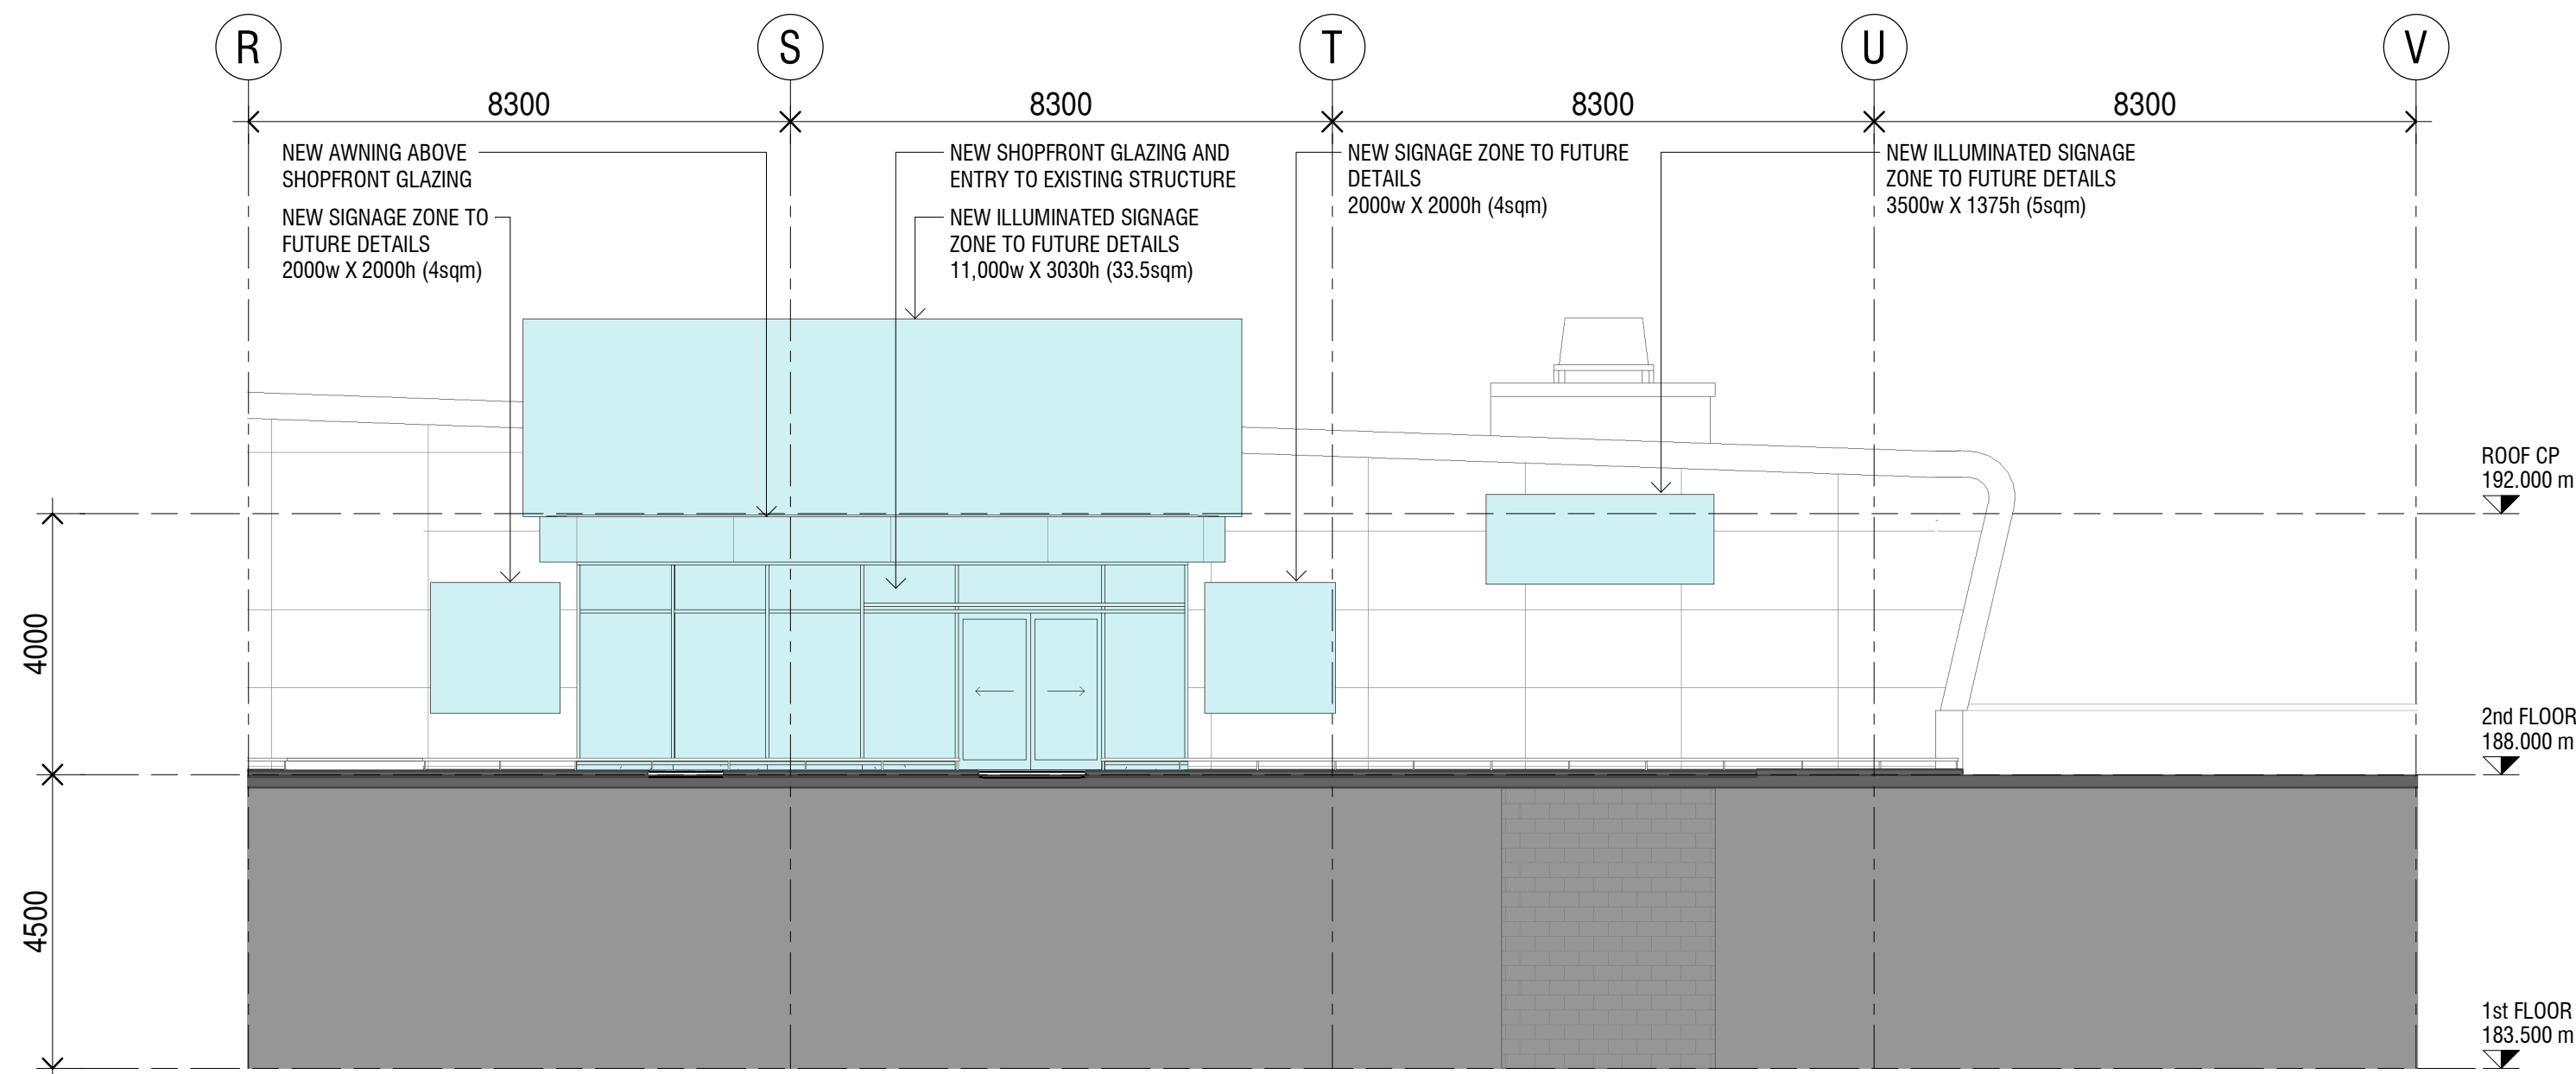


3 SECTION - AWNING
DA-1021 1 : 100

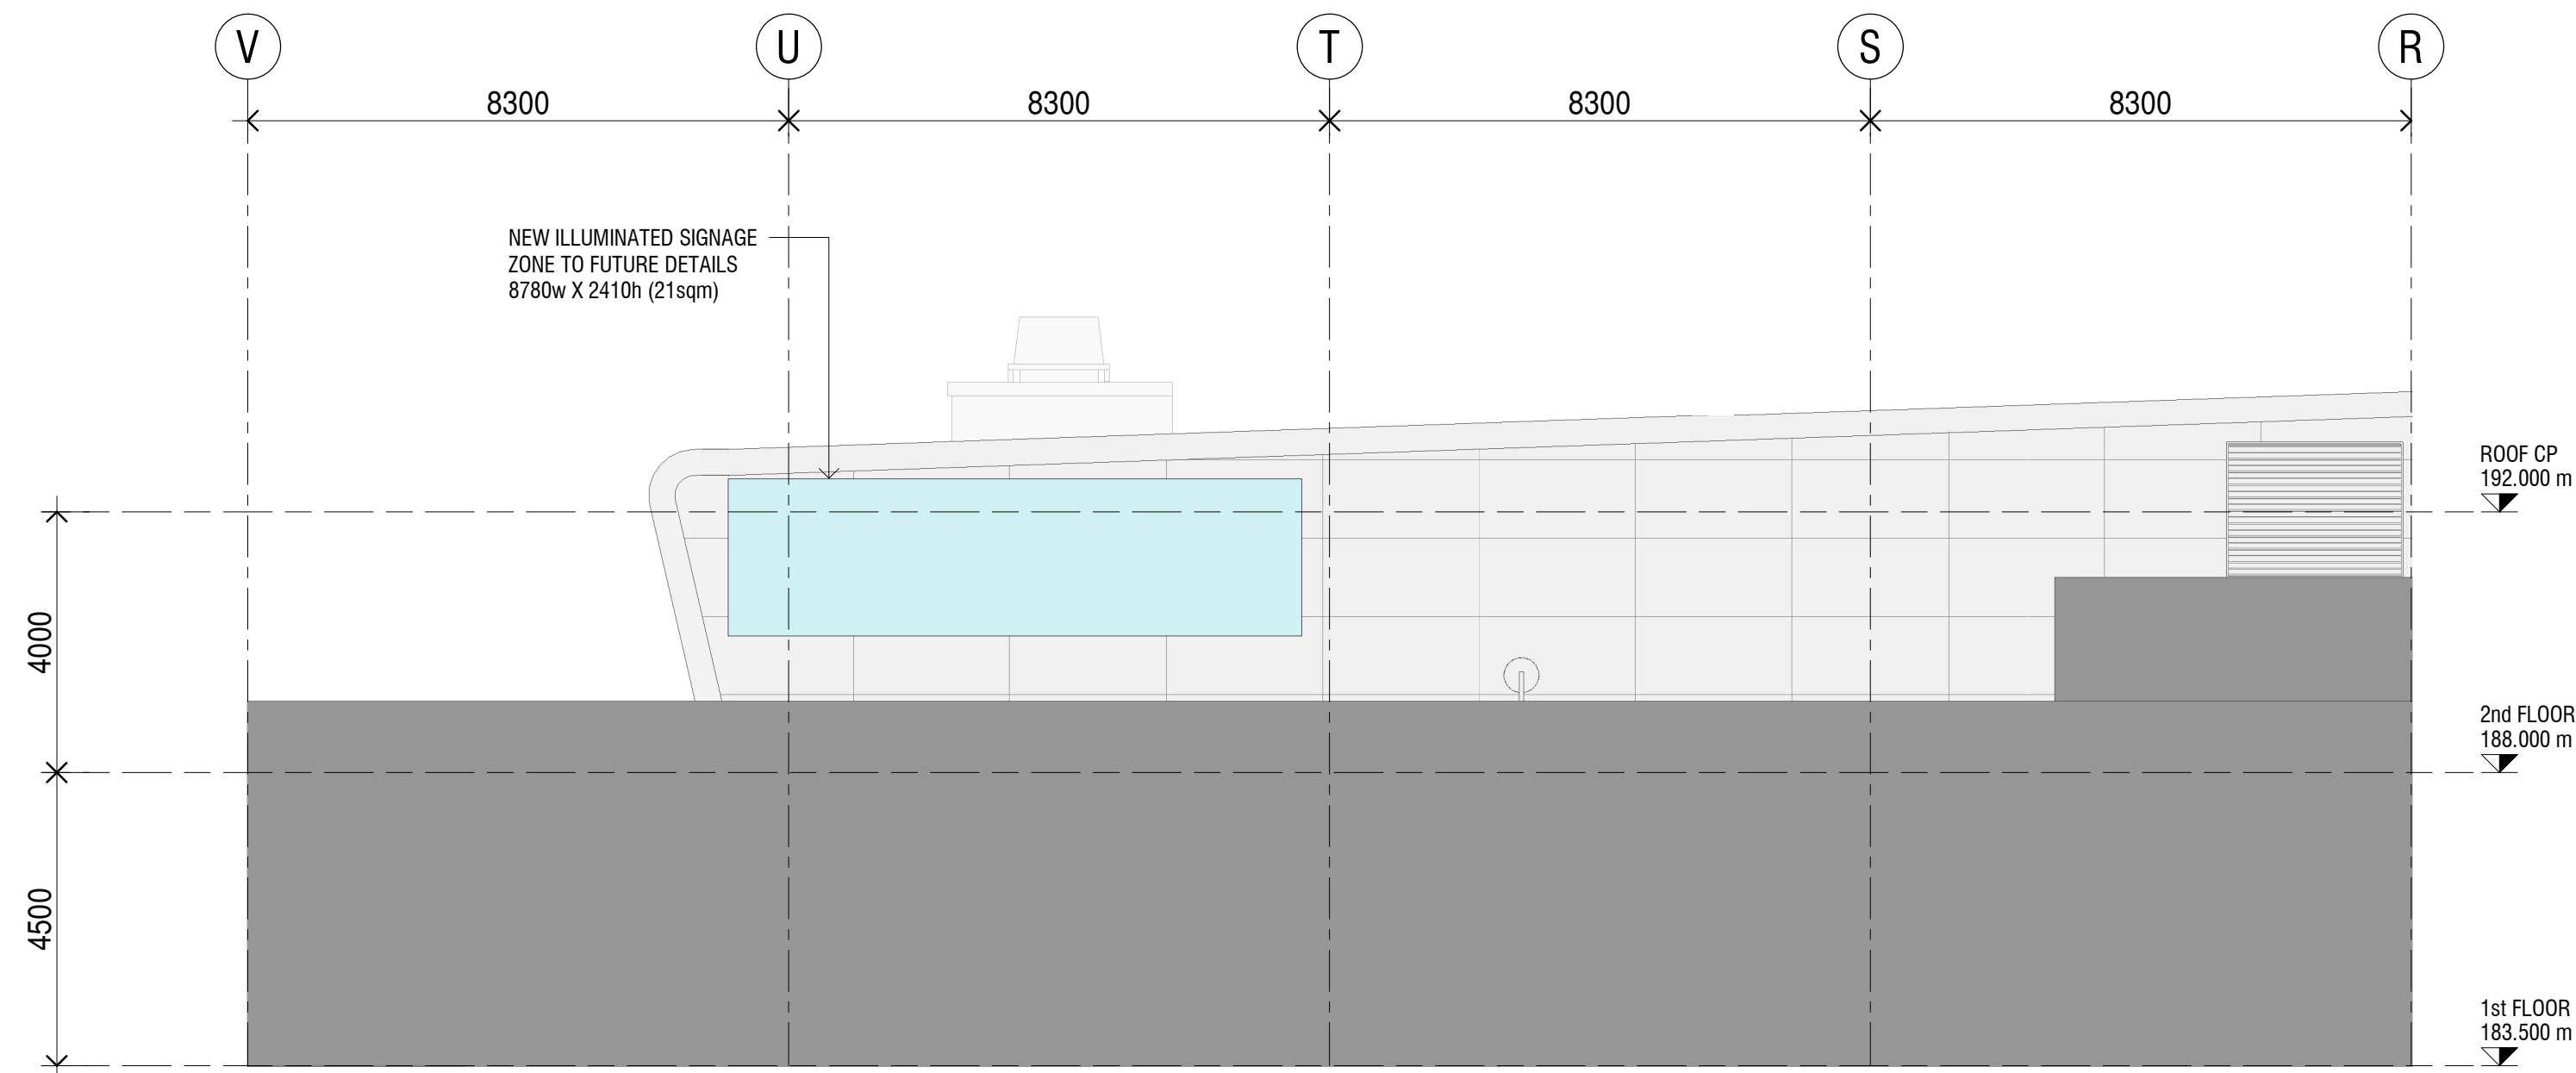

2 ELEVATION - SIGNAGE
20001 1 : 100

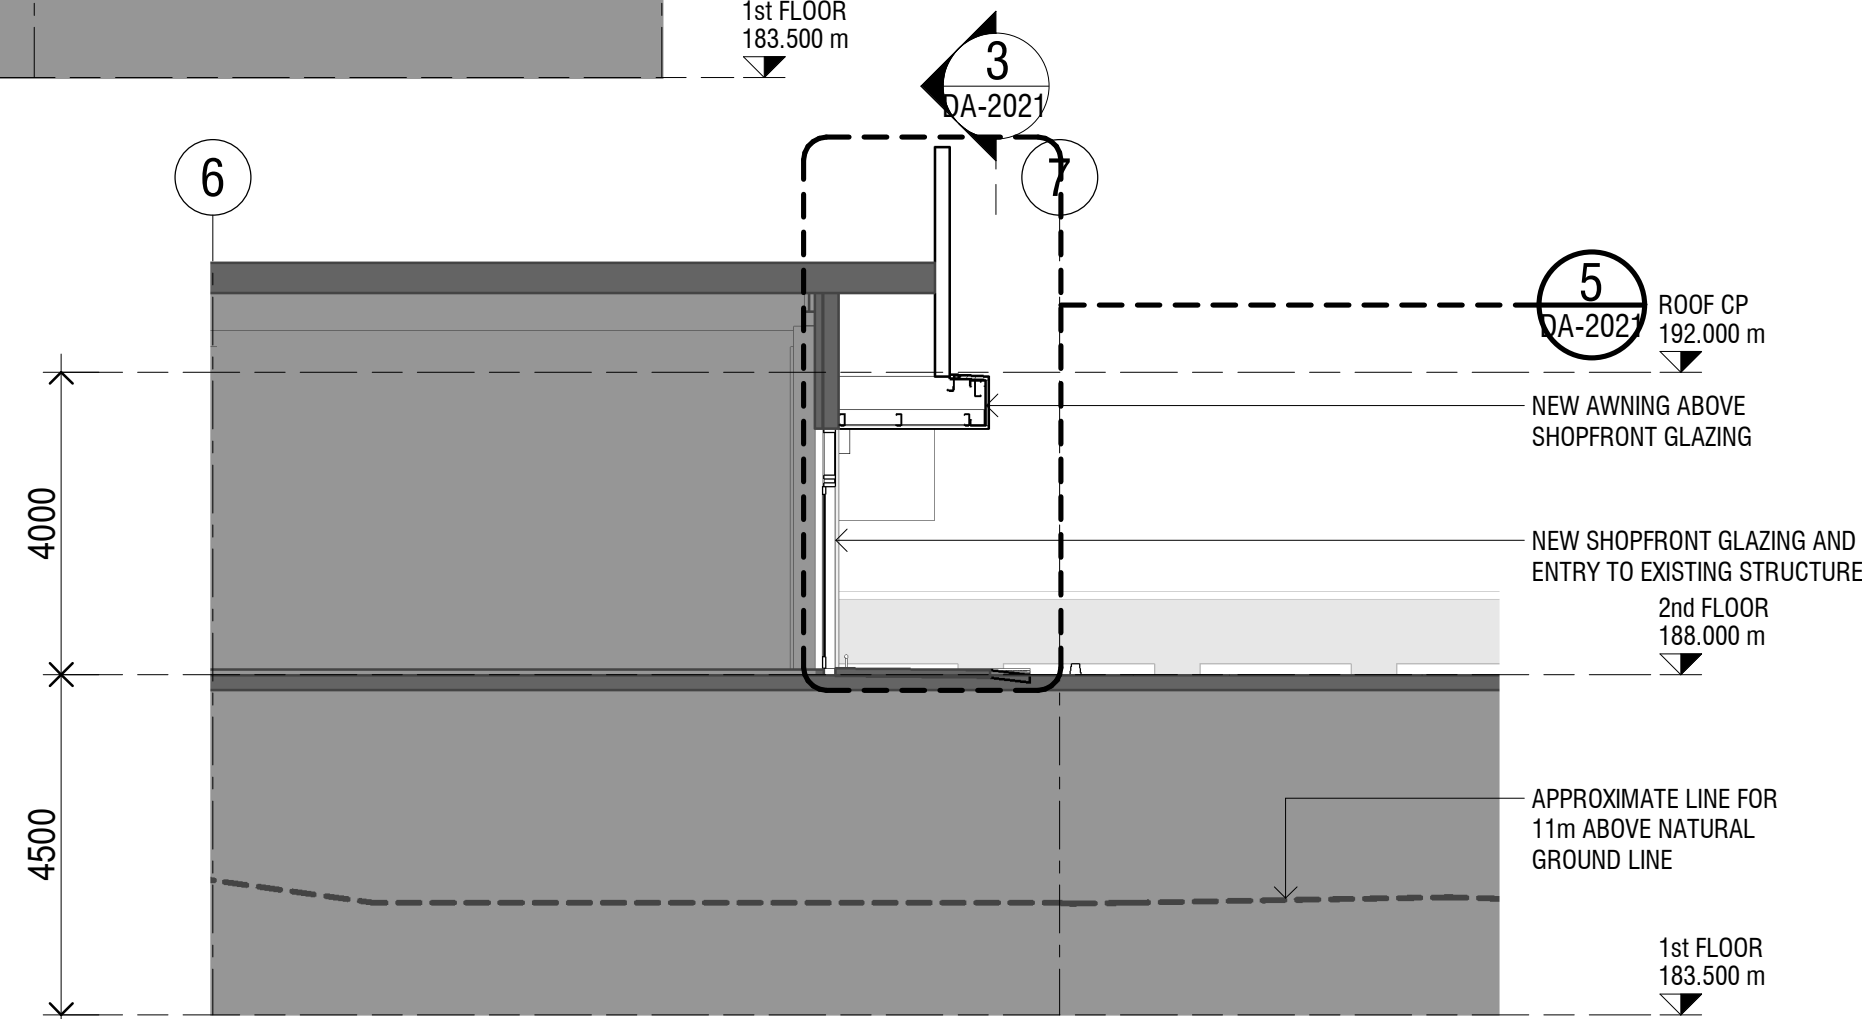

4 SECTION - AWNING
DA-1021 1 : 100

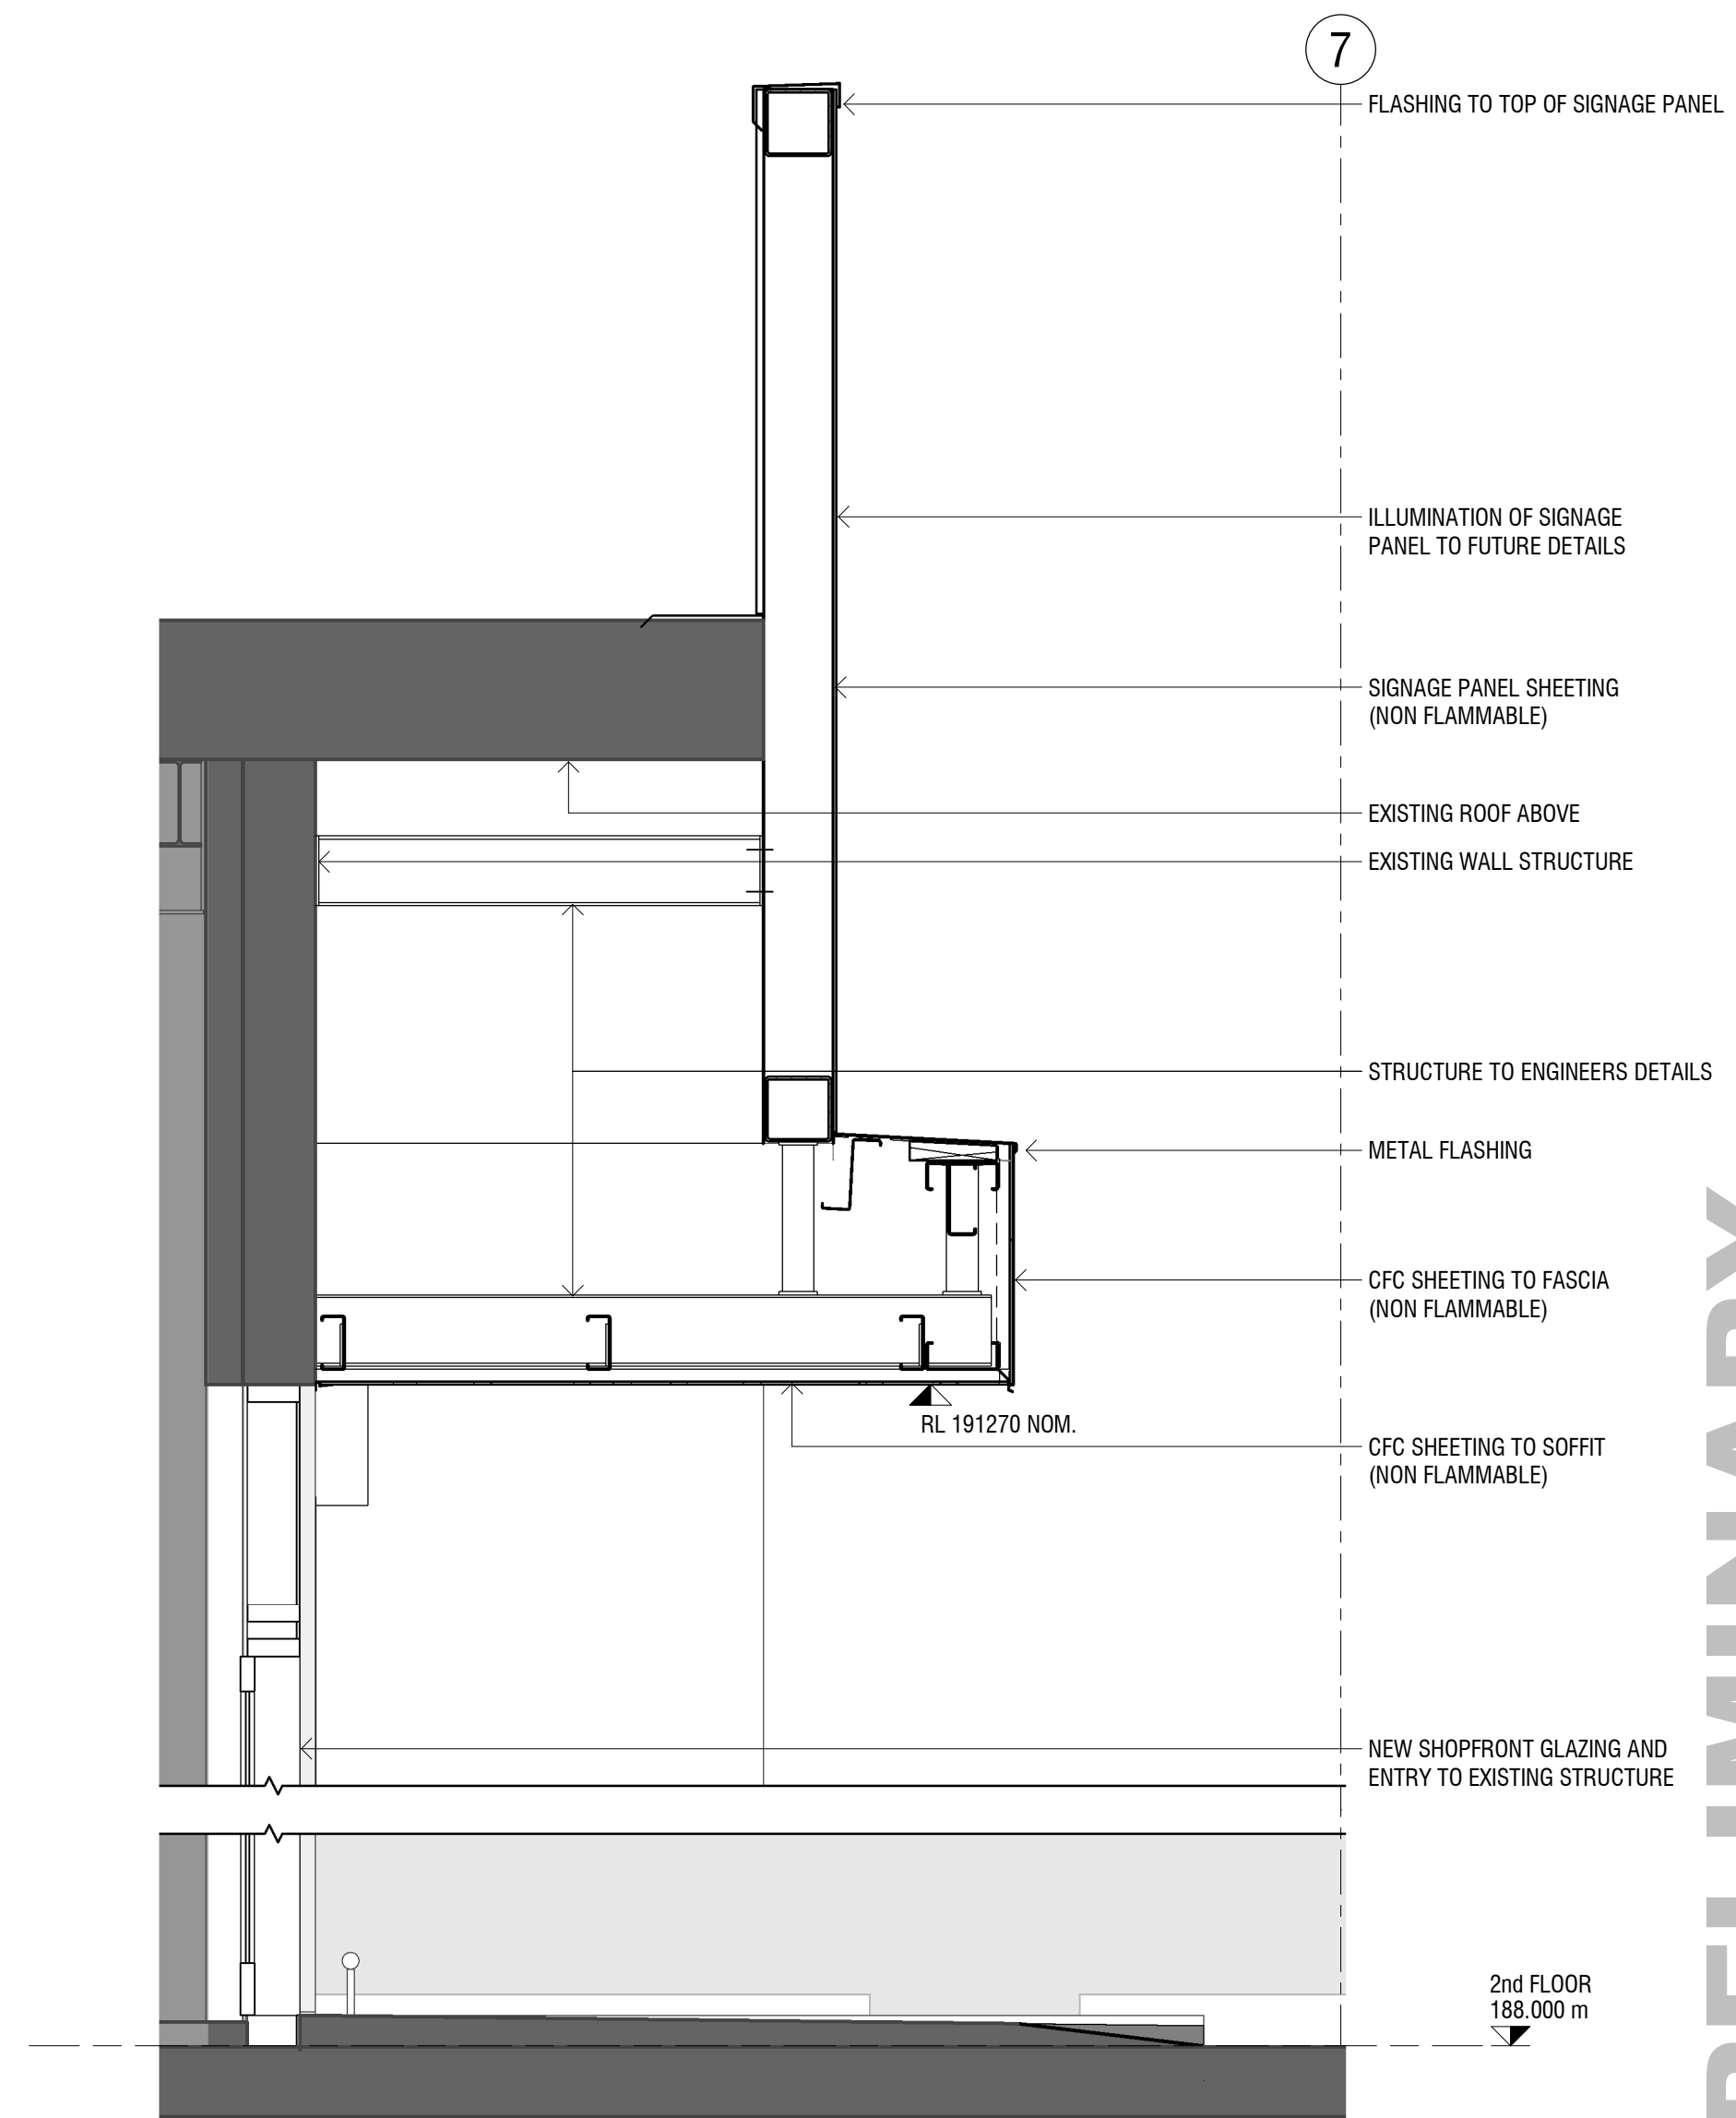

5 SECTION - AWNING
DA-2021 1 : 20

Rev.	Date	Description	Iss.	Appr.
A	20.05.2024	FOR REVIEW	DC	BN
B	21.05.2024	FOR REVIEW	DC	BN

Do not scale this drawing. Verify all dimensions on site before commencing any work. Copyright © 2024 Buchan. This drawing remains the property of The Buchan Group Australia Pty Ltd. Reproduction in whole or in part without prior consent is forbidden.

File

Project
BELROSE SUPERCENTRE
NIANGALA CLOSE, BELROSE, NSW, 2085

Project Number
722019

Status
Date Plotted 21/05/2024 11:46:07 AM
Date Issued 21.05.2024
Scale As indicated @A1
0 10 20 30 40 50M

Drawing Title
AWNING EXTENSION - SECTIONS

Drawing Number
DA-2021


LEGEND	
	EXPANSION OF EXISTING BUILDING ROOF AREA

Revision
B

BUCHAN

Brisbane Studio
+ 61 7 3859 9222 / buchangroup.com.au

PRELIMINARY

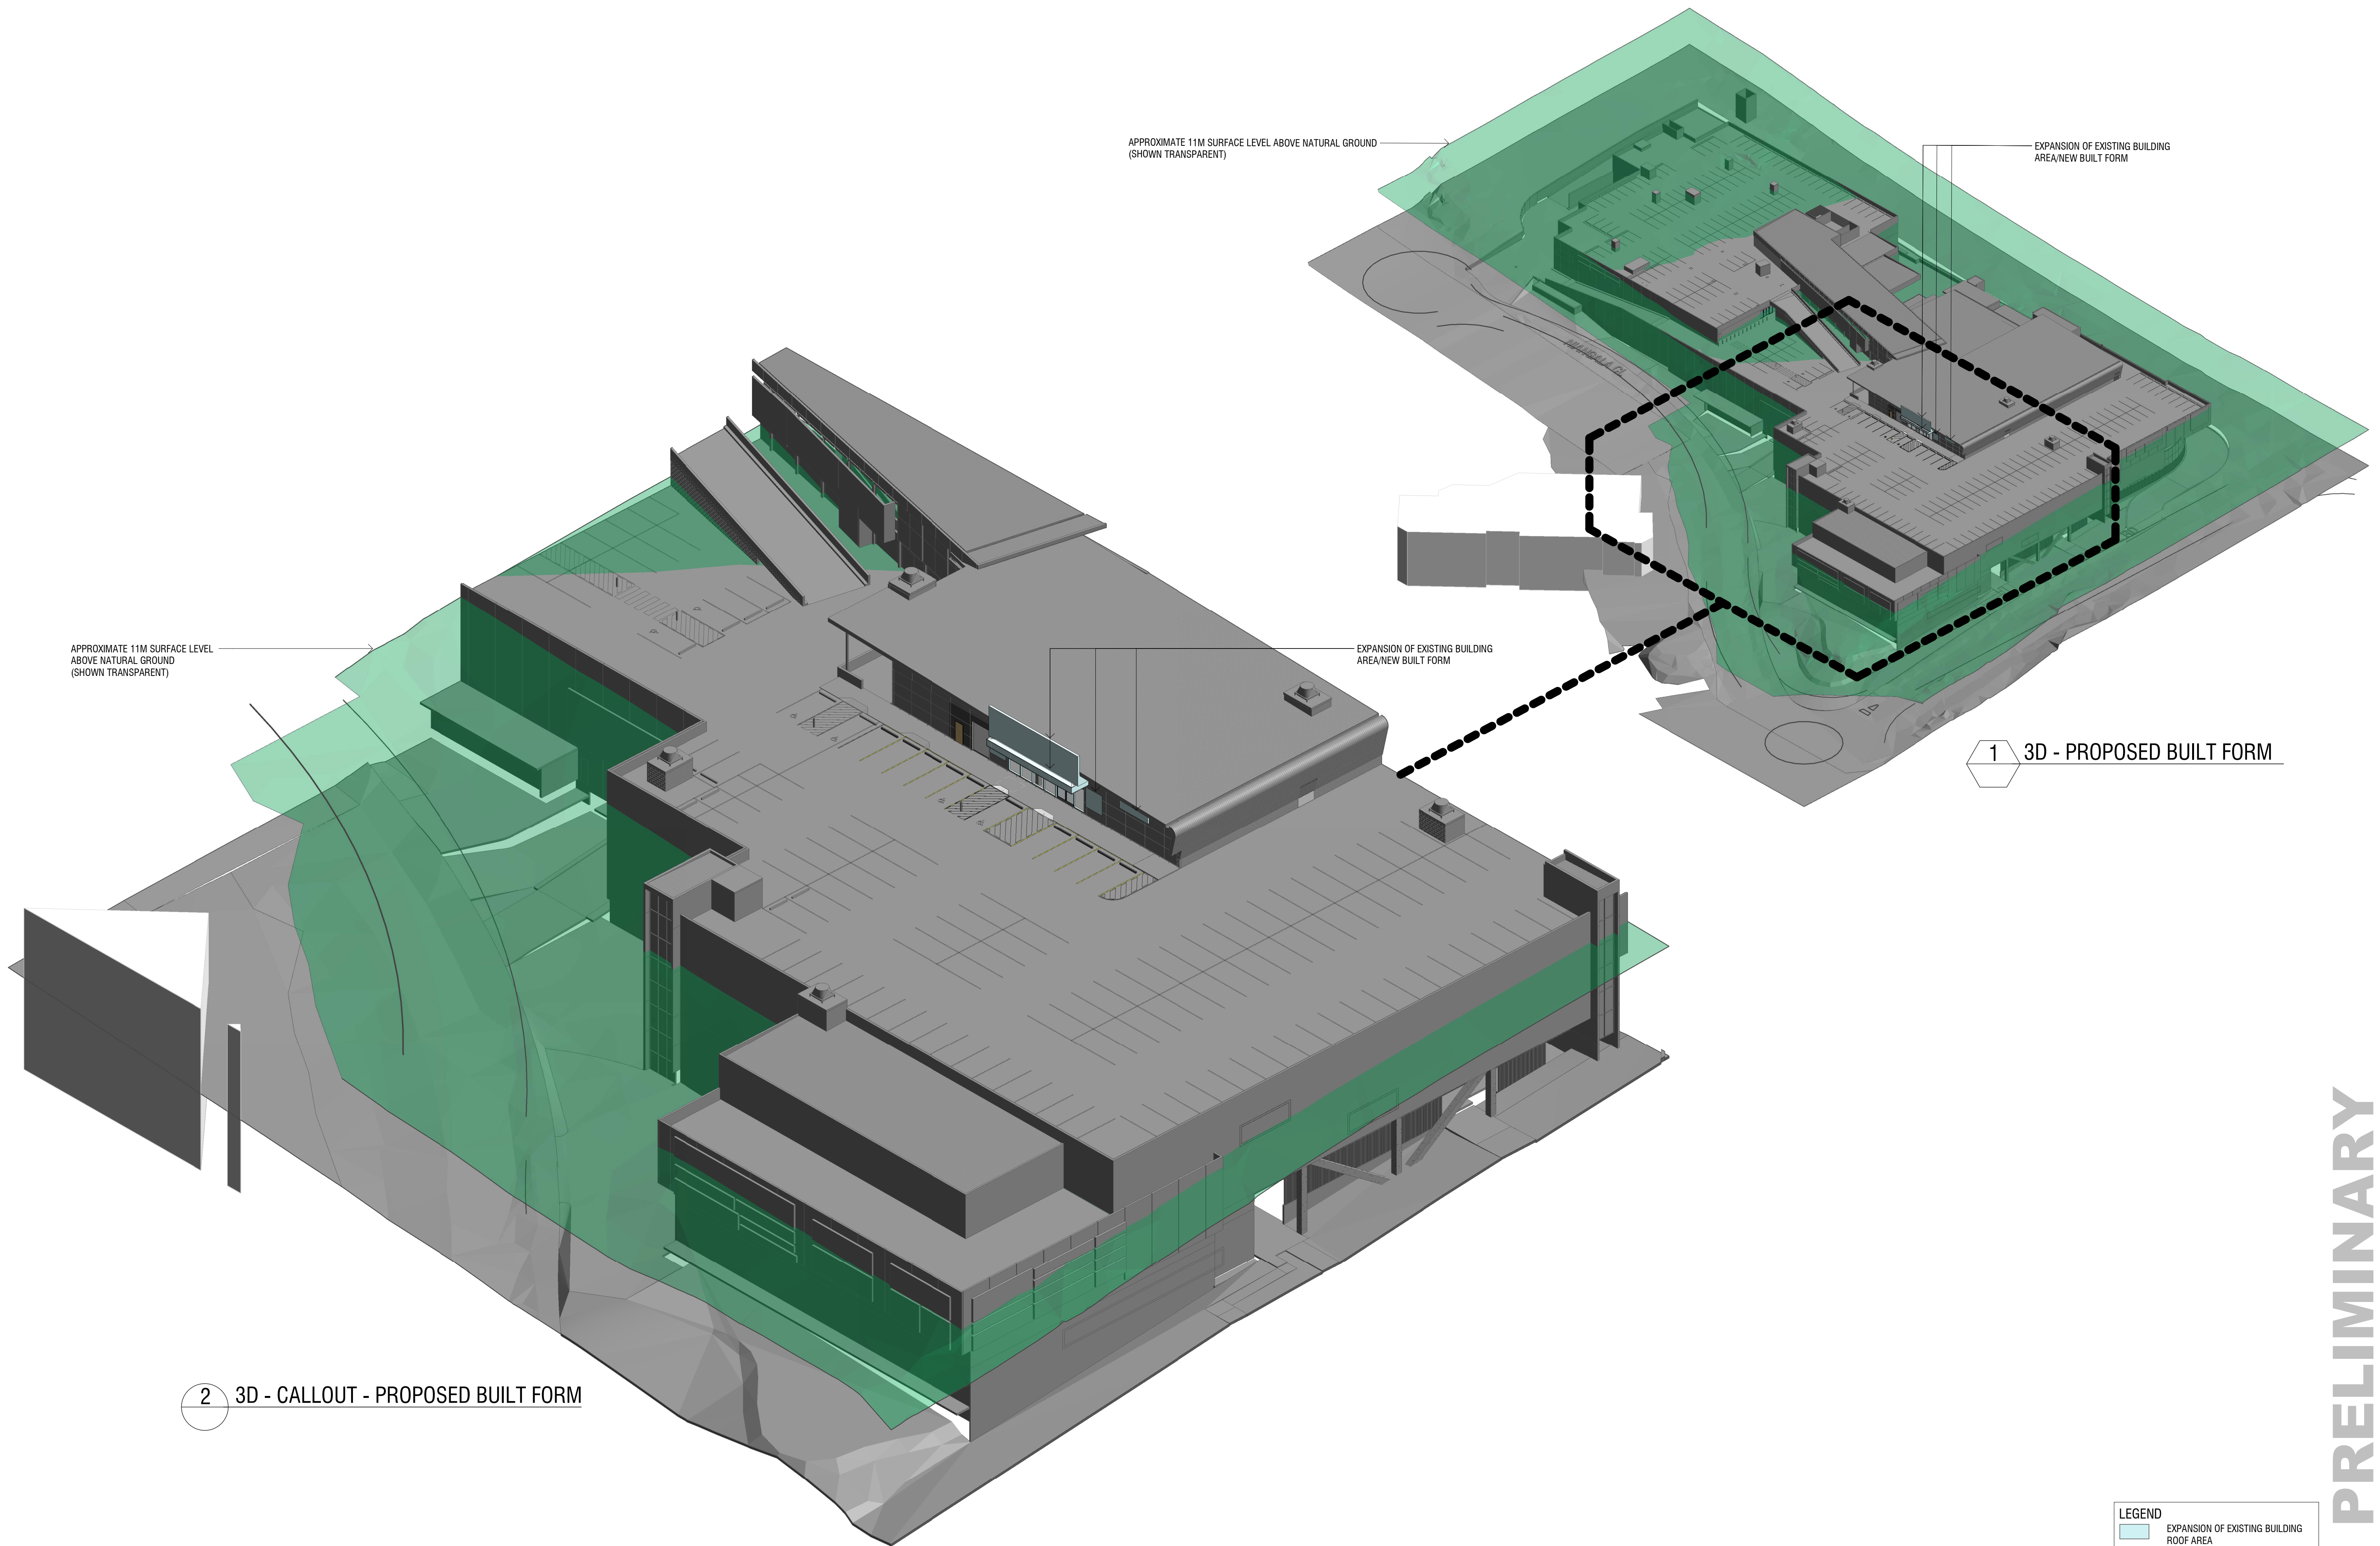

2 3D - CALLOUT - PROPOSED BUILT FORM

1 3D - PROPOSED BUILT FORM

PRELIMINARY

Rev.	Date	Description	Iss.	Appr.
A	20.05.2024	FOR REVIEW	DC	BN
B	21.05.2024	FOR REVIEW	DC	BN

Do not scale this drawing. Verify all dimensions on site before commencing any work. Copyright © 2024 Buchan. This drawing remains the property of The Buchan Group Australia Pty Ltd. Reproduction in whole or in part without prior consent is forbidden.

File

Project
BELROSE SUPERCENTRE
NIANGALA CLOSE, BELROSE, NSW, 2085

Project Number
722019

Status
Date Plotted 21/05/2024 11:46:15 AM
Date Issued 21.05.2024
Scale 1 : 200 @A1
0 10 20 40 60M


Drawing Title
AWNING EXTENSION - 3D - NATURAL & 11m GROUND LINE
Drawing Number
DA-4021

Revision
B


LEGEND
EXPANSION OF EXISTING BUILDING
ROOF AREA

BUCHAN

Brisbane Studio
+ 61 7 3859 9222 / buchangroup.com.au

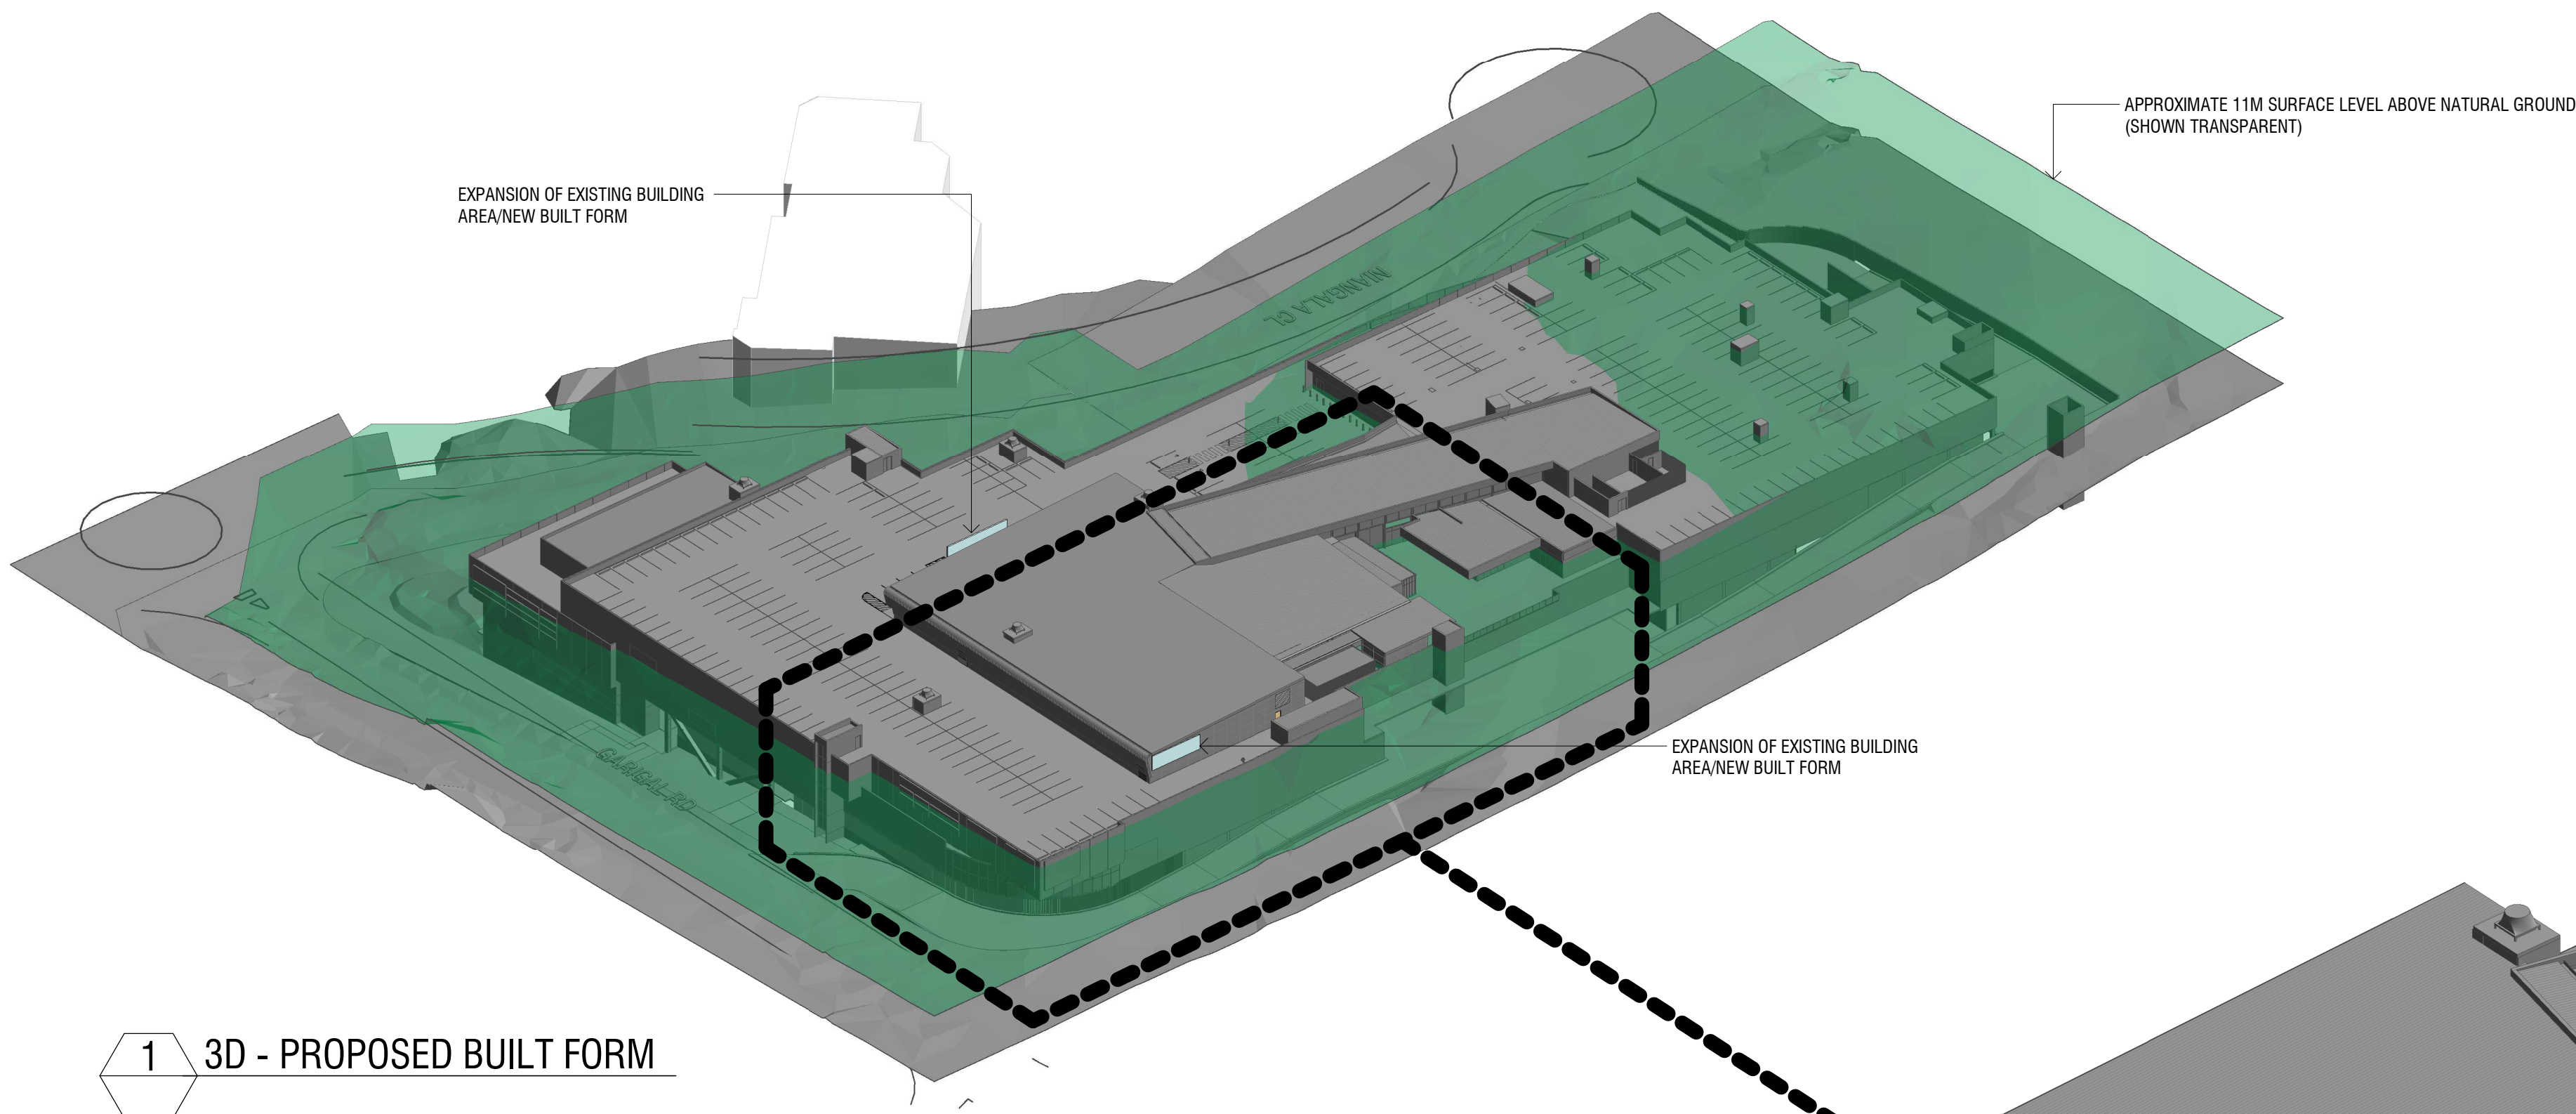

1 3D - PROPOSED BUILT FORM

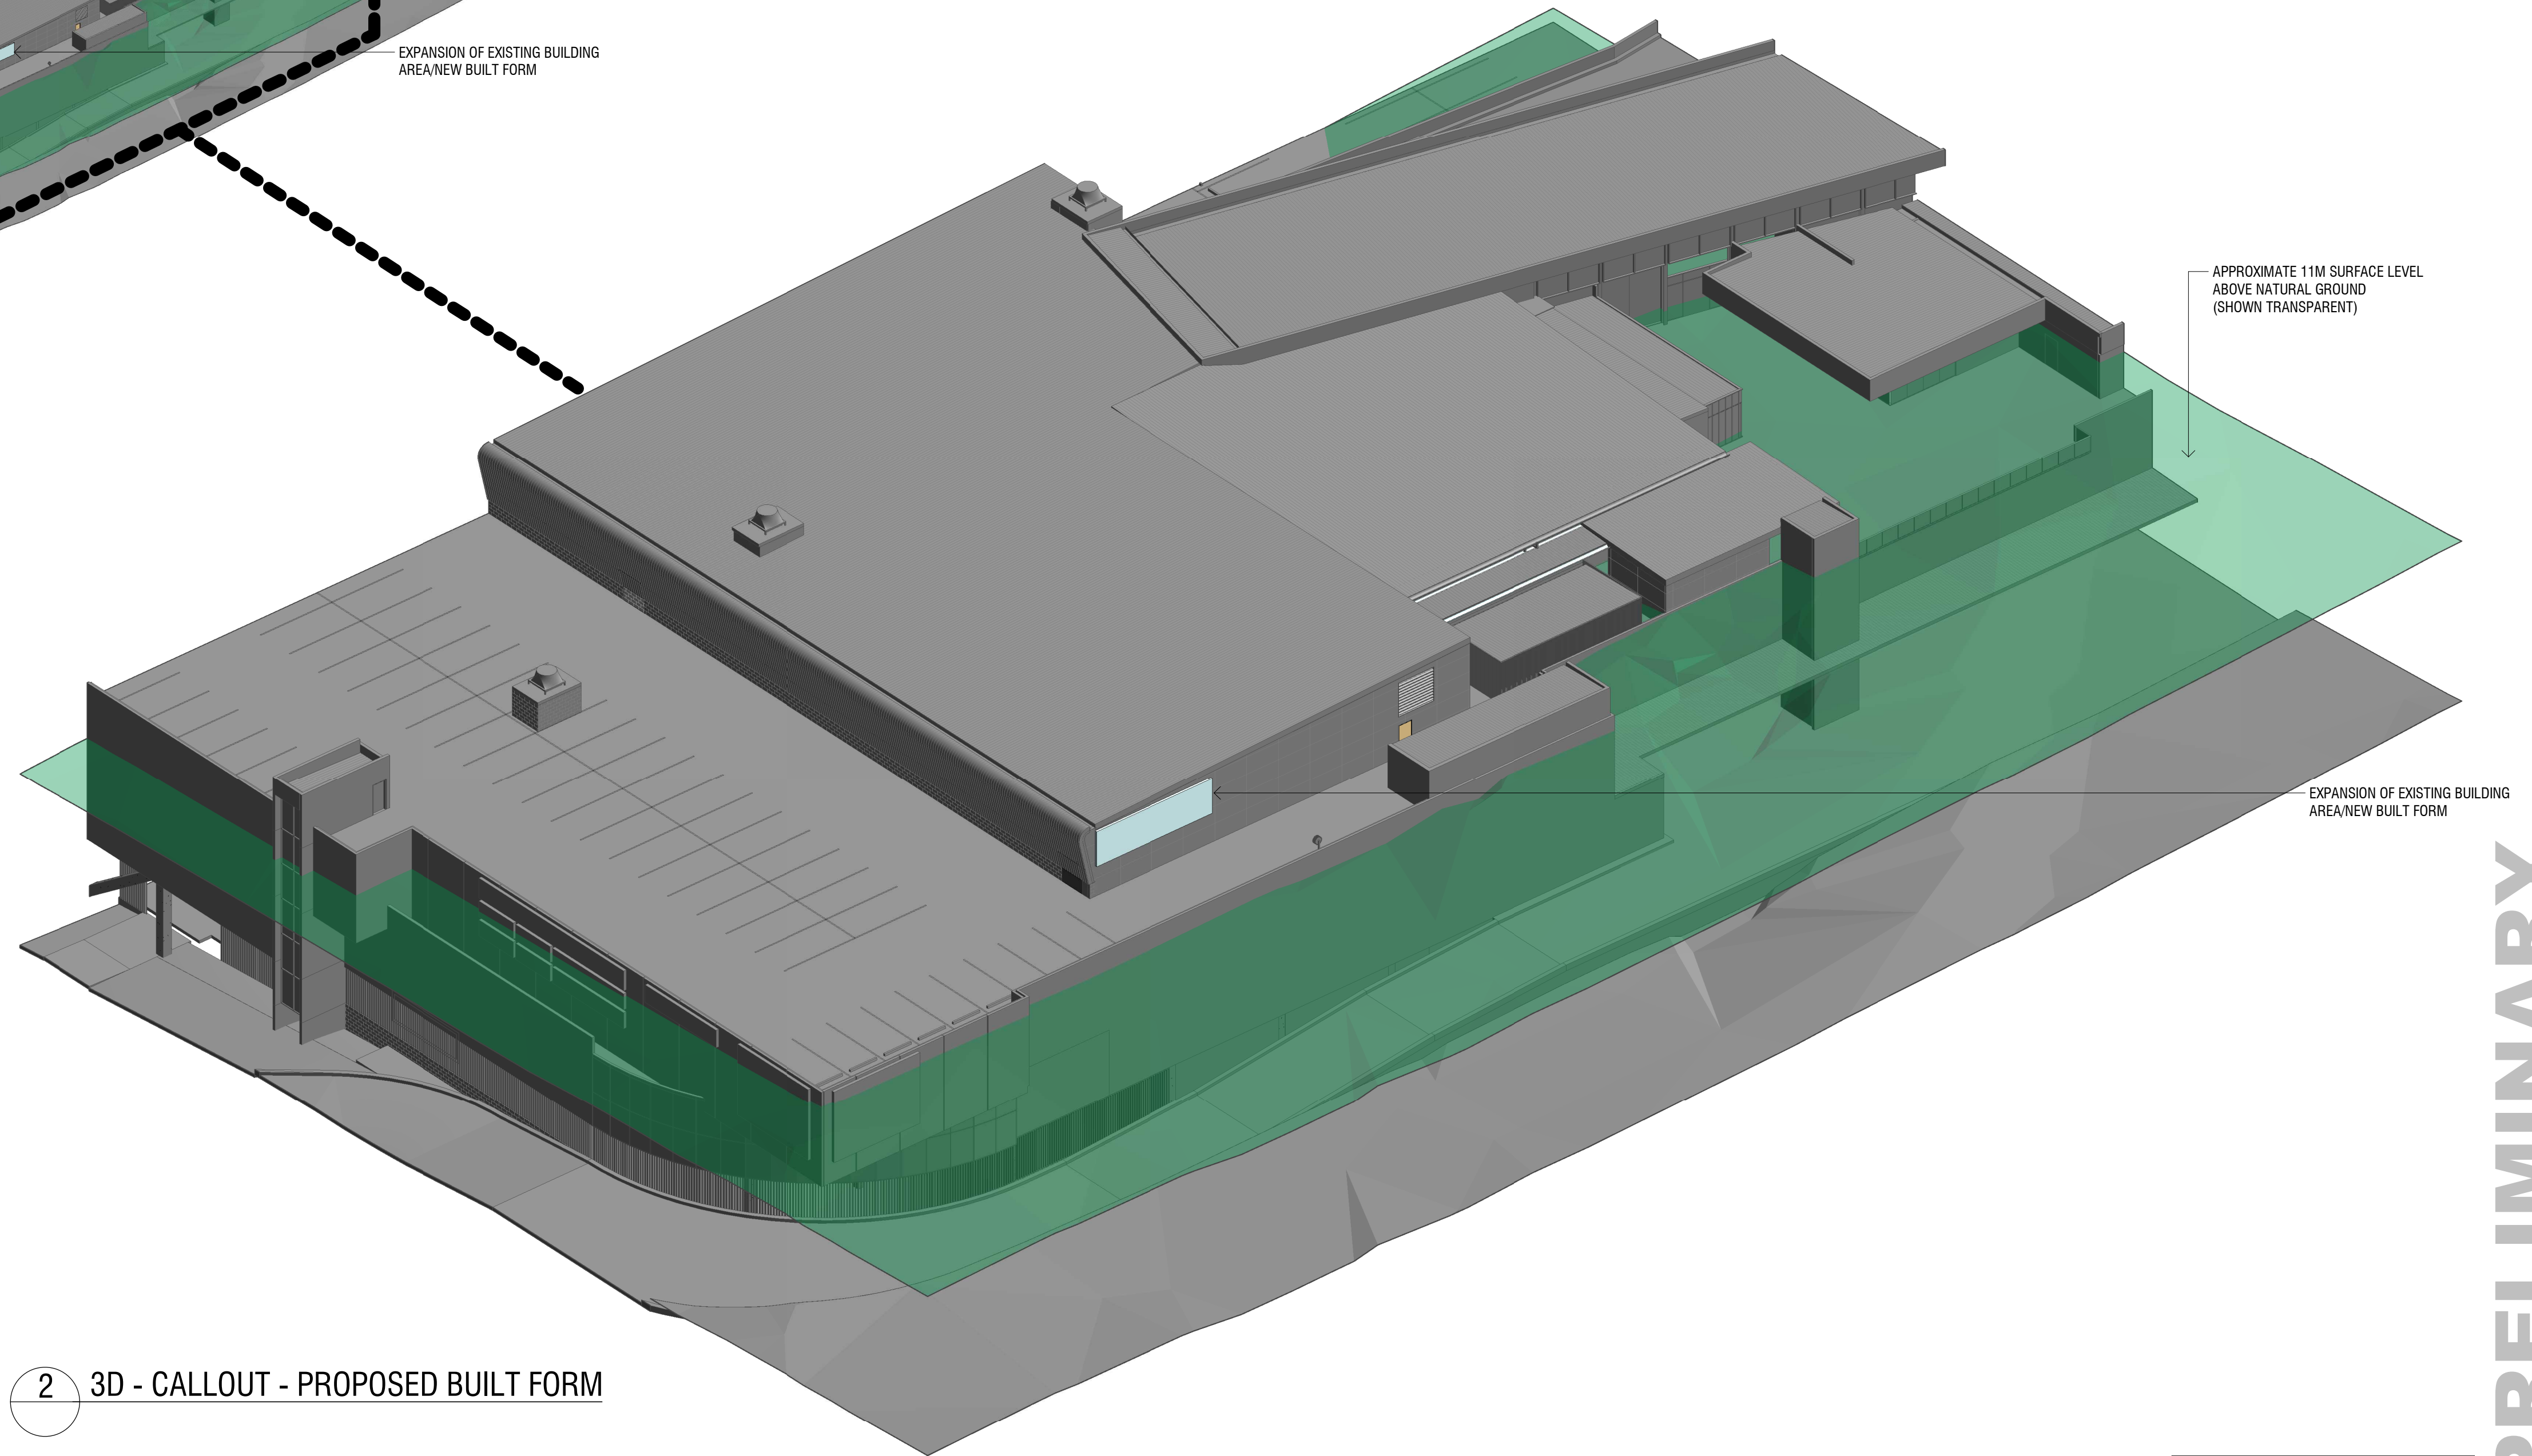

2 3D - CALLOUT - PROPOSED BUILT FORM

PRELIMINARY

Rev.	Date	Description	Iss.	Appr.
A	21.05.2024	FOR REVIEW	DC	BN

Do not scale this drawing. Verify all dimensions on site before commencing any work. Copyright © 2024 Buchan. This drawing remains the property of The Buchan Group Australia Pty Ltd. Reproduction in whole or in part without prior consent is forbidden.

File

Project
BELROSE SUPERCENTRE
NIANGALA CLOSE, BELROSE, NSW, 2085

Project Number
722019

Status

Date Plotted 21/05/2024 11:46:23 AM
Date Issued 21.05.2024
Scale 1 : 200 @A1

0 10 20 40 60M

Drawing Title
AWNING EXTENSION - 3D - NATURAL & 11m GROUND LINE

Drawing Number
DA-4022

LEGEND

EXPANSION OF EXISTING BUILDING ROOF AREA

Revision
A

BUCHAN

Brisbane Studio
+ 61 7 3859 9222 / buchangroup.com.au