
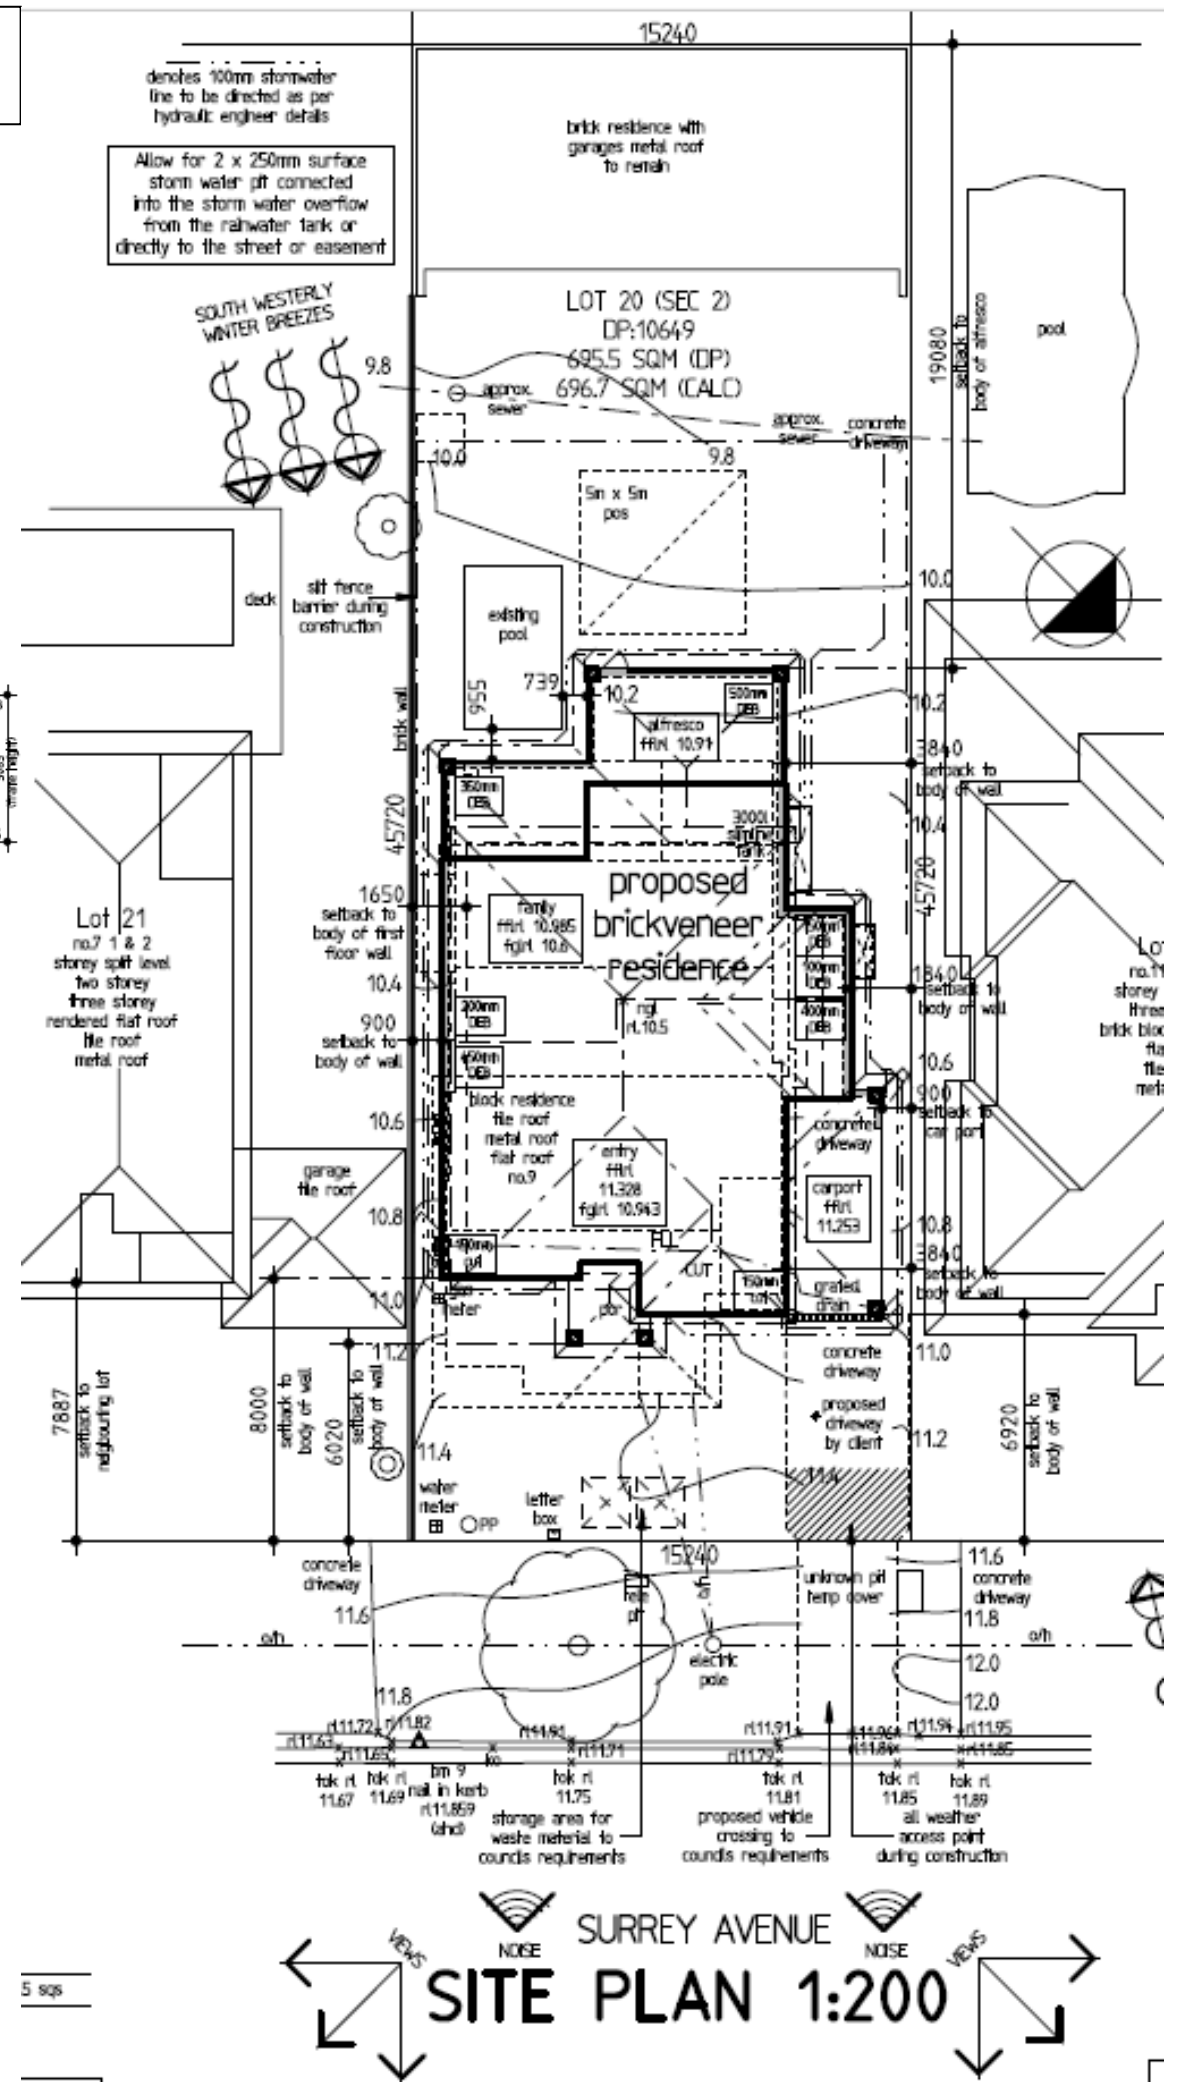
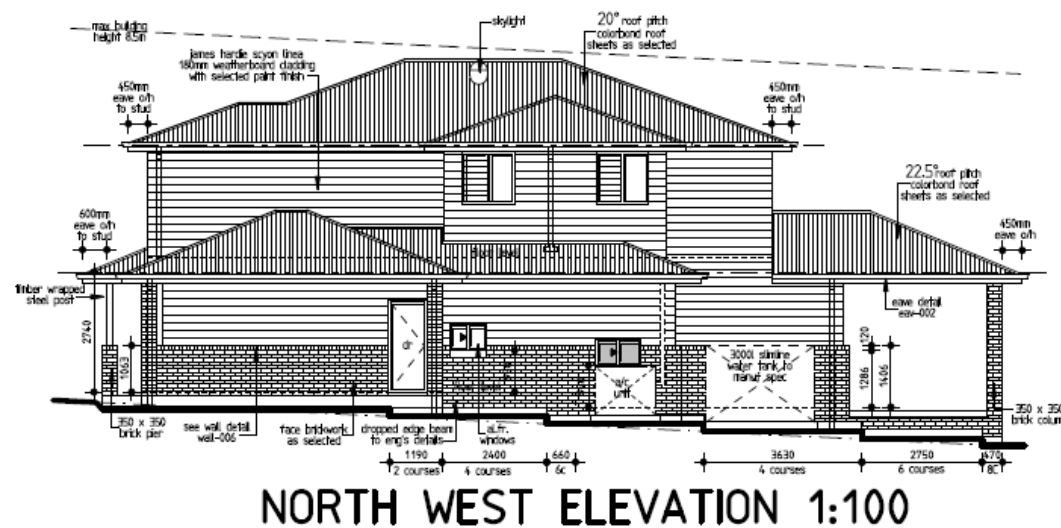
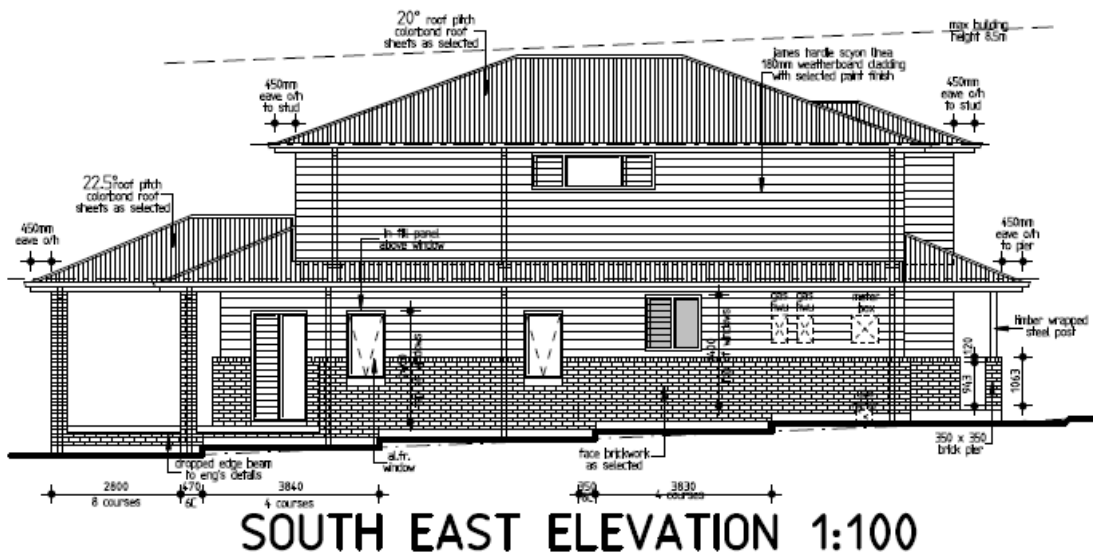
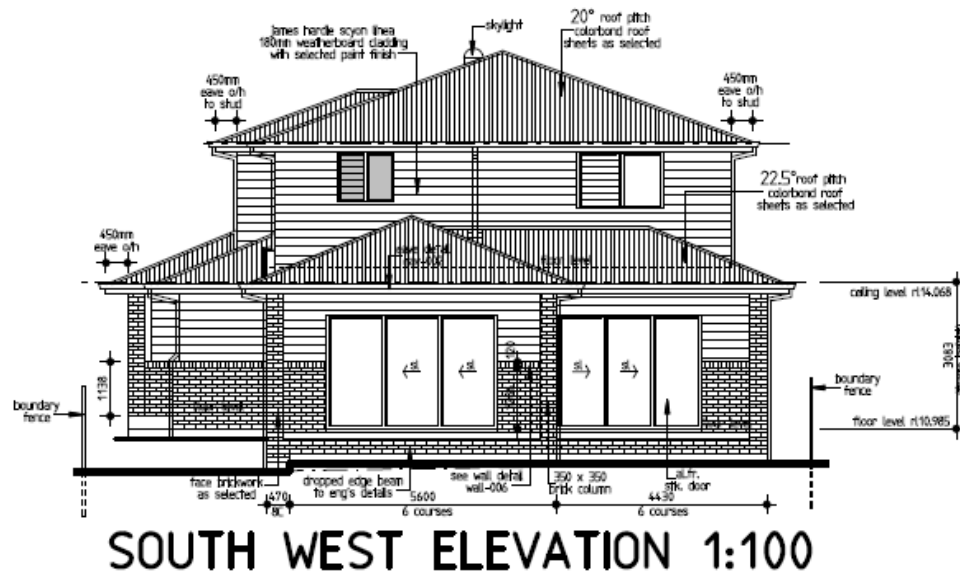


NOTIFICATION PLAN

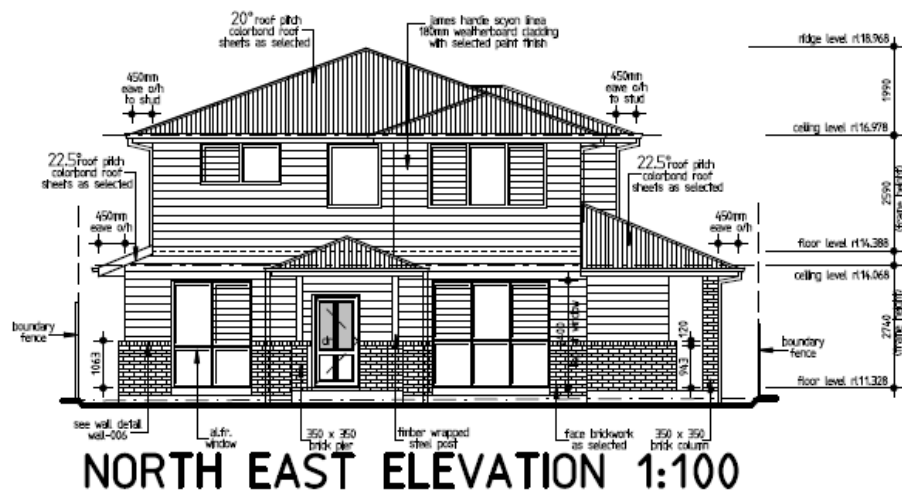

BELLRIVER
 Level 2, 2 Burbank Place Baulkham Hills 2153
 P: (02) 8858 6100 F: (02) 8850 6205

FOR **MR S. & MRS S. ELL**

AT **LOT 20 SEC 2, N°9 SURREY AVENUE, COLLAROY** DP10649

COUNCIL **Northern Beaches** ESTATE

Bellriver homes all rights reserved. This work is copyright and cannot be reproduced or copied in any form or by any means without written permission of Bellriver homes. Any license to use this document, whether expressed or implied is restricted to the terms of the agreement or implied agreement between Bellriver homes and the instructing party.