

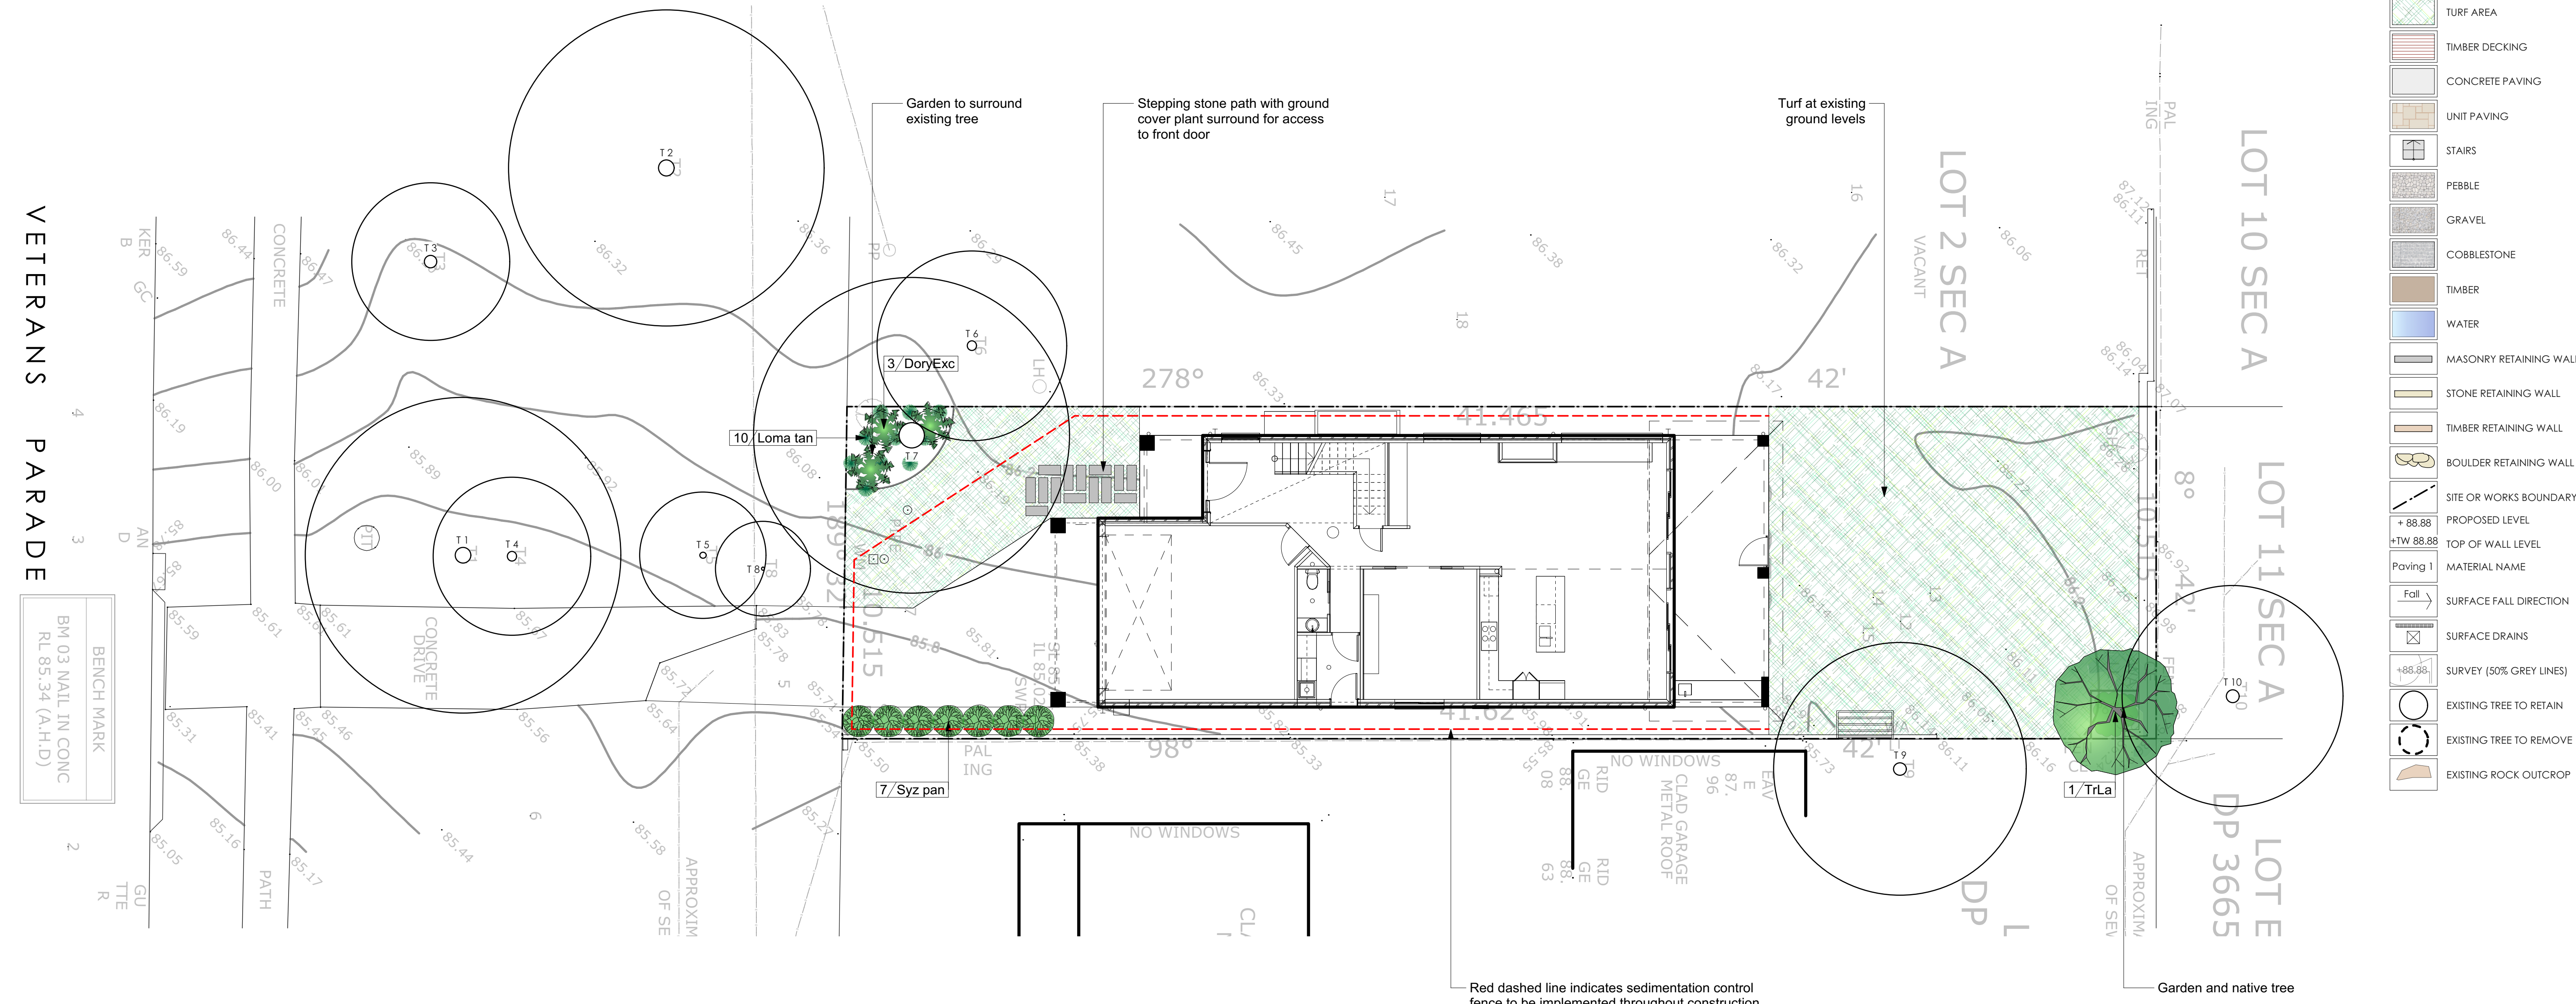
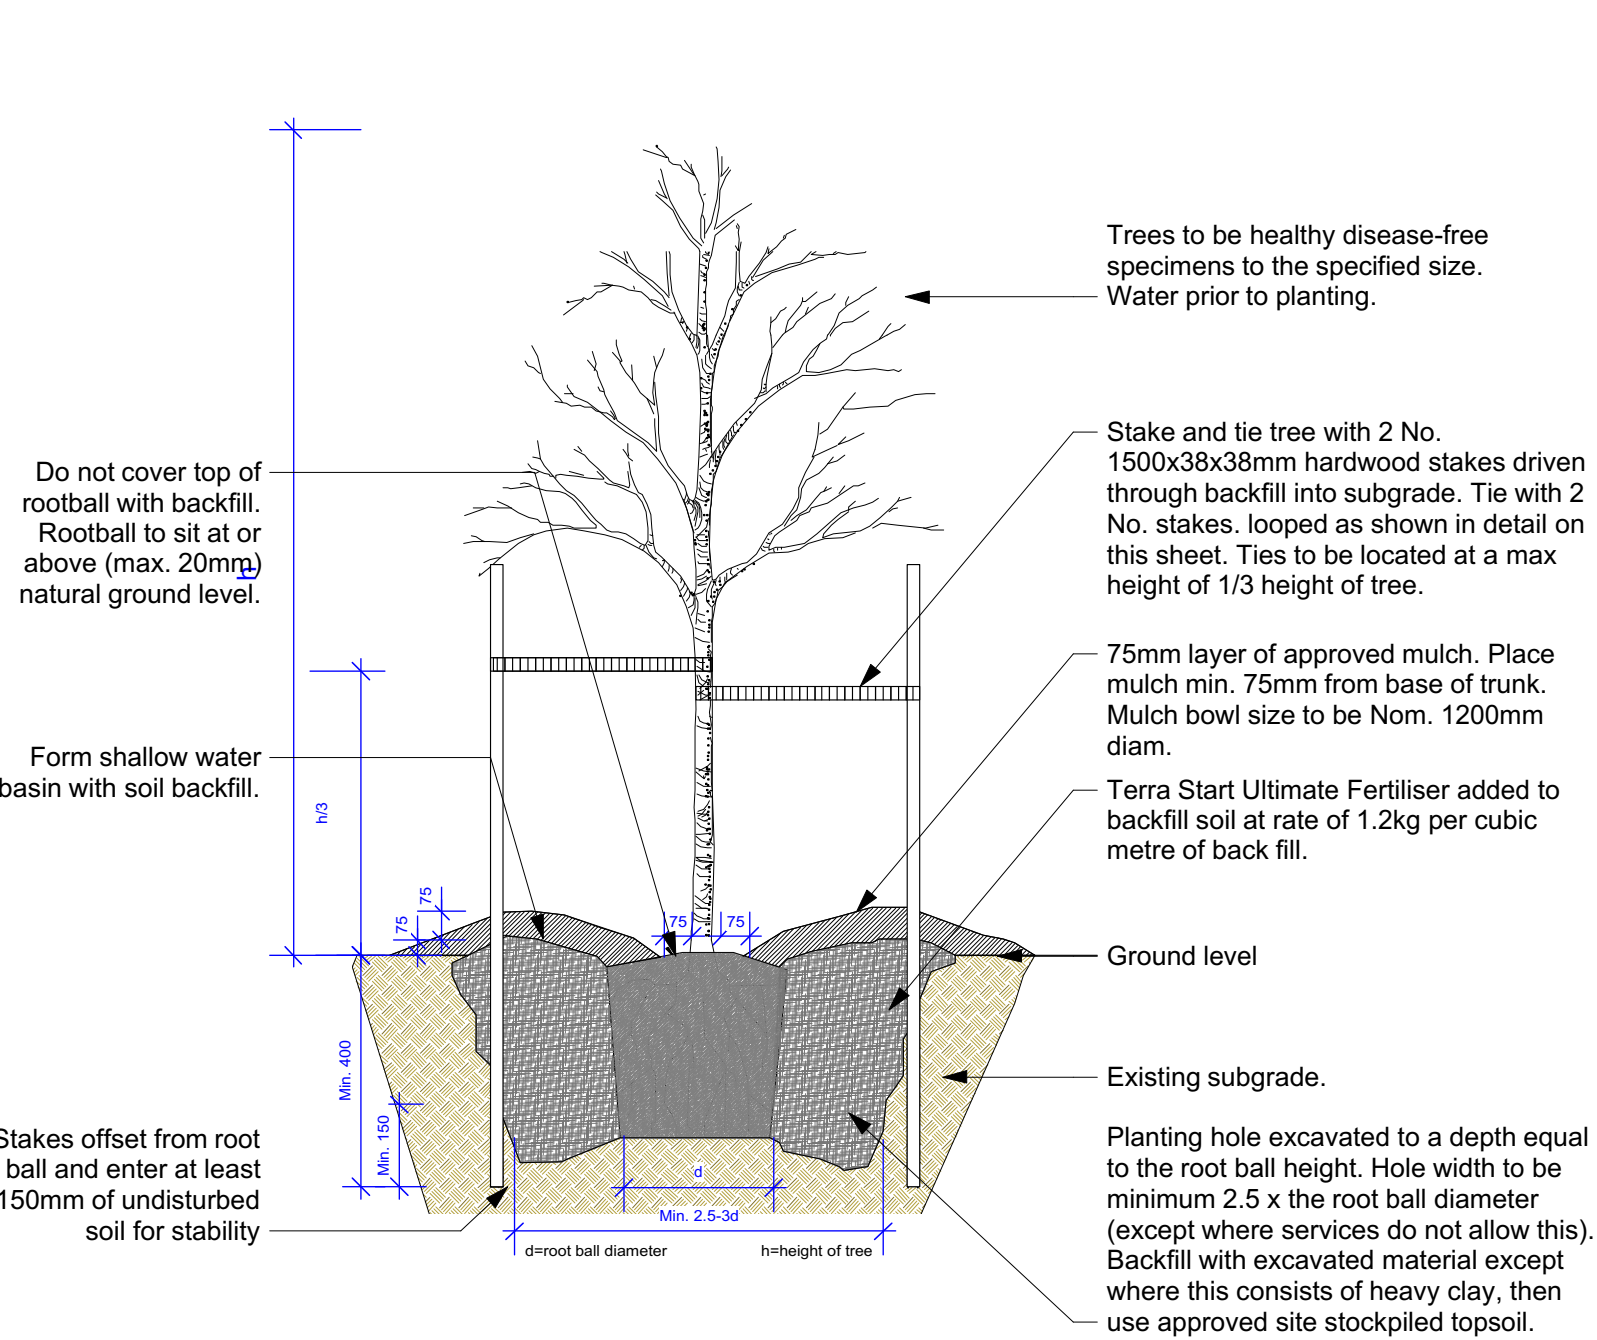


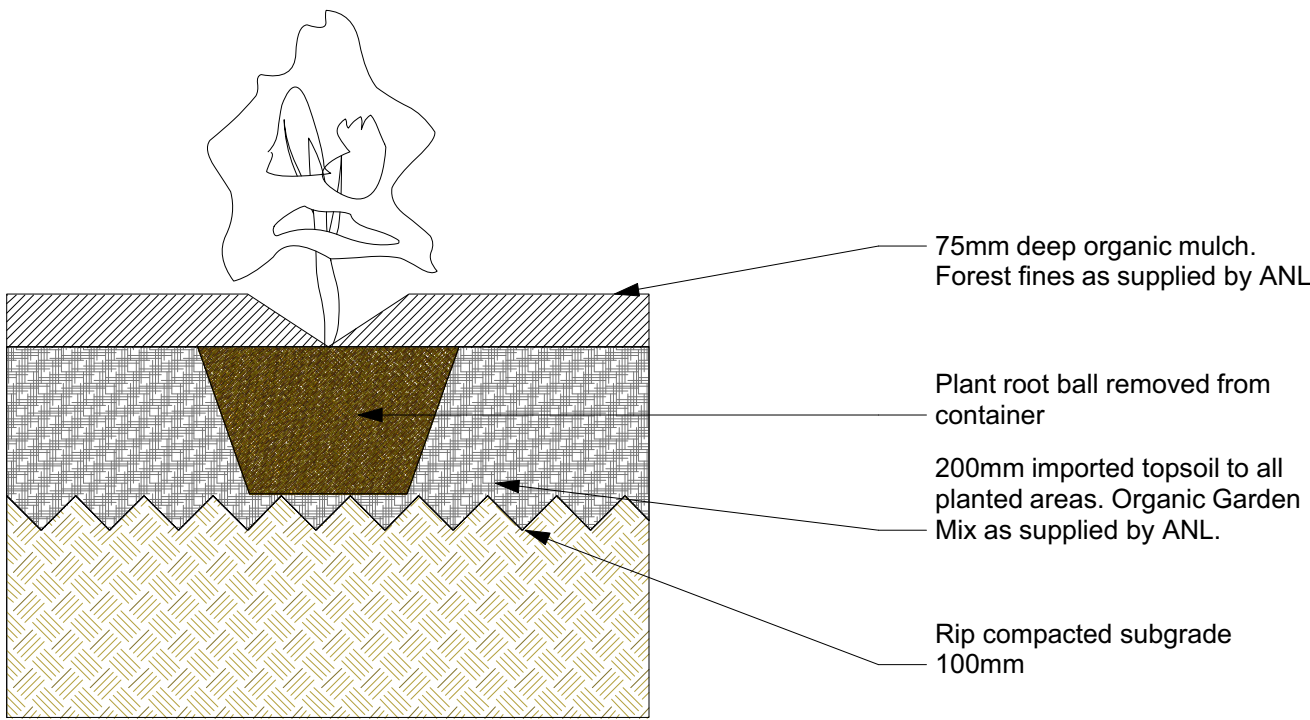


- Legend**
- MULCH AREA
 - TURF AREA
 - TIMBER DECKING
 - CONCRETE PAVING
 - UNIT PAVING
 - STAIRS
 - PEBBLE
 - GRAVEL
 - COBBLESTONE
 - TIMBER
 - WATER
 - MASONRY RETAINING WALL
 - STONE RETAINING WALL
 - TIMBER RETAINING WALL
 - BOULDER RETAINING WALL
 - SITE OR WORKS BOUNDARY
 - PROPOSED LEVEL
 - TOP OF WALL LEVEL
 - MATERIAL NAME
 - SURFACE FALL DIRECTION
 - SURFACE DRAINS
 - SURVEY (50% GREY LINES)
 - EXISTING TREE TO RETAIN
 - EXISTING TREE TO REMOVE
 - EXISTING ROCK OUTCROP

Existing Tree Table

Number	Name	Size (H X W)	Action
1	Callistemon sp	8 x 7 m	RETAIN

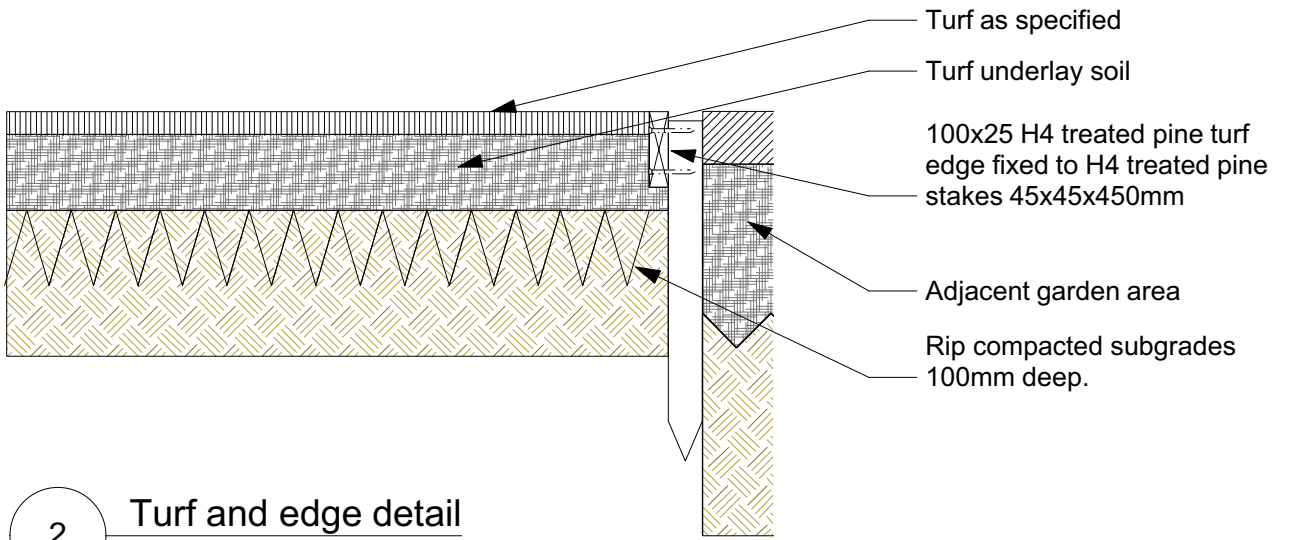

ID	Quantity	Latin Name	Common Name	Scheduled Size	Mature Height	Mature Spread
DoryExc	3	Doryanthes excelsa	Gymea Lily, Giant Lily	25lt	1.5 - 3m	1.2 - 2.0m
Loma tan	10	Lomandra longifolia 'Tanika'	Spiny-headed mat rush	150mm	0.45 - 0.6m	0.6 - 0.9m
Syz pan	7	Syzygium paniculata	Lilly Pilly Backyard Bliss	200mm	2 - 3m	1.5 - 2m
TrLa	1	Tristaniopsis laurina	Kanooka, Water Gum	50lt	over 30m	10 - 15m

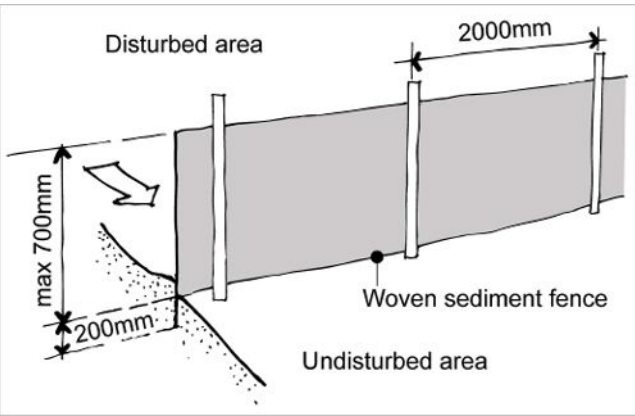

Sedimentation Control Fence
Not to scale.
Source: www.yourhome.gov.au

Notes:
>Do not scale off plan.
>Contractors to check all measurements onsite before quoting or commencing work.
>If abnormalities arise, contact the Landscape Architect.
>This design is copyright and is not to be reproduced in anyway without written consent of Jamie King Landscape Architect.
>POOL TO BE INSTALLED TO MEET THE REQUIREMENTS OF AS1839:2021. POOL LEVEL SHOWN IS INDICATIVE ONLY AND TO BE CONFIRMED ONSITE BY BUILDER TO ENSURE COMPLIANCE WITH AS1839:2021



JAMIE KING
LANDSCAPE ARCHITECT
DESIGN • APPROVE • MANAGE

B A	16/02/22 11/02/22	For DA. DRAFT issue for review.
PROJECT	7 veterans Parade, Collaroy	PROJECT # 22064
CLIENT	Greco	DATE # SCALE @ A1
DWG	Landscape Plan	See above See Plan
CHKD	JK	DWG # Sht-101
		DRAWN RAR
		REVISION

Jamie King Landscape Architect
22 Coonanga Road, Avalon, NSW, 2107
T: 0421 517 991
W: www.jamieking.com.au
E: jamie@jamieking.com.au