


APPROX. TRUE NORTH
MGA NORTH - DP 270385

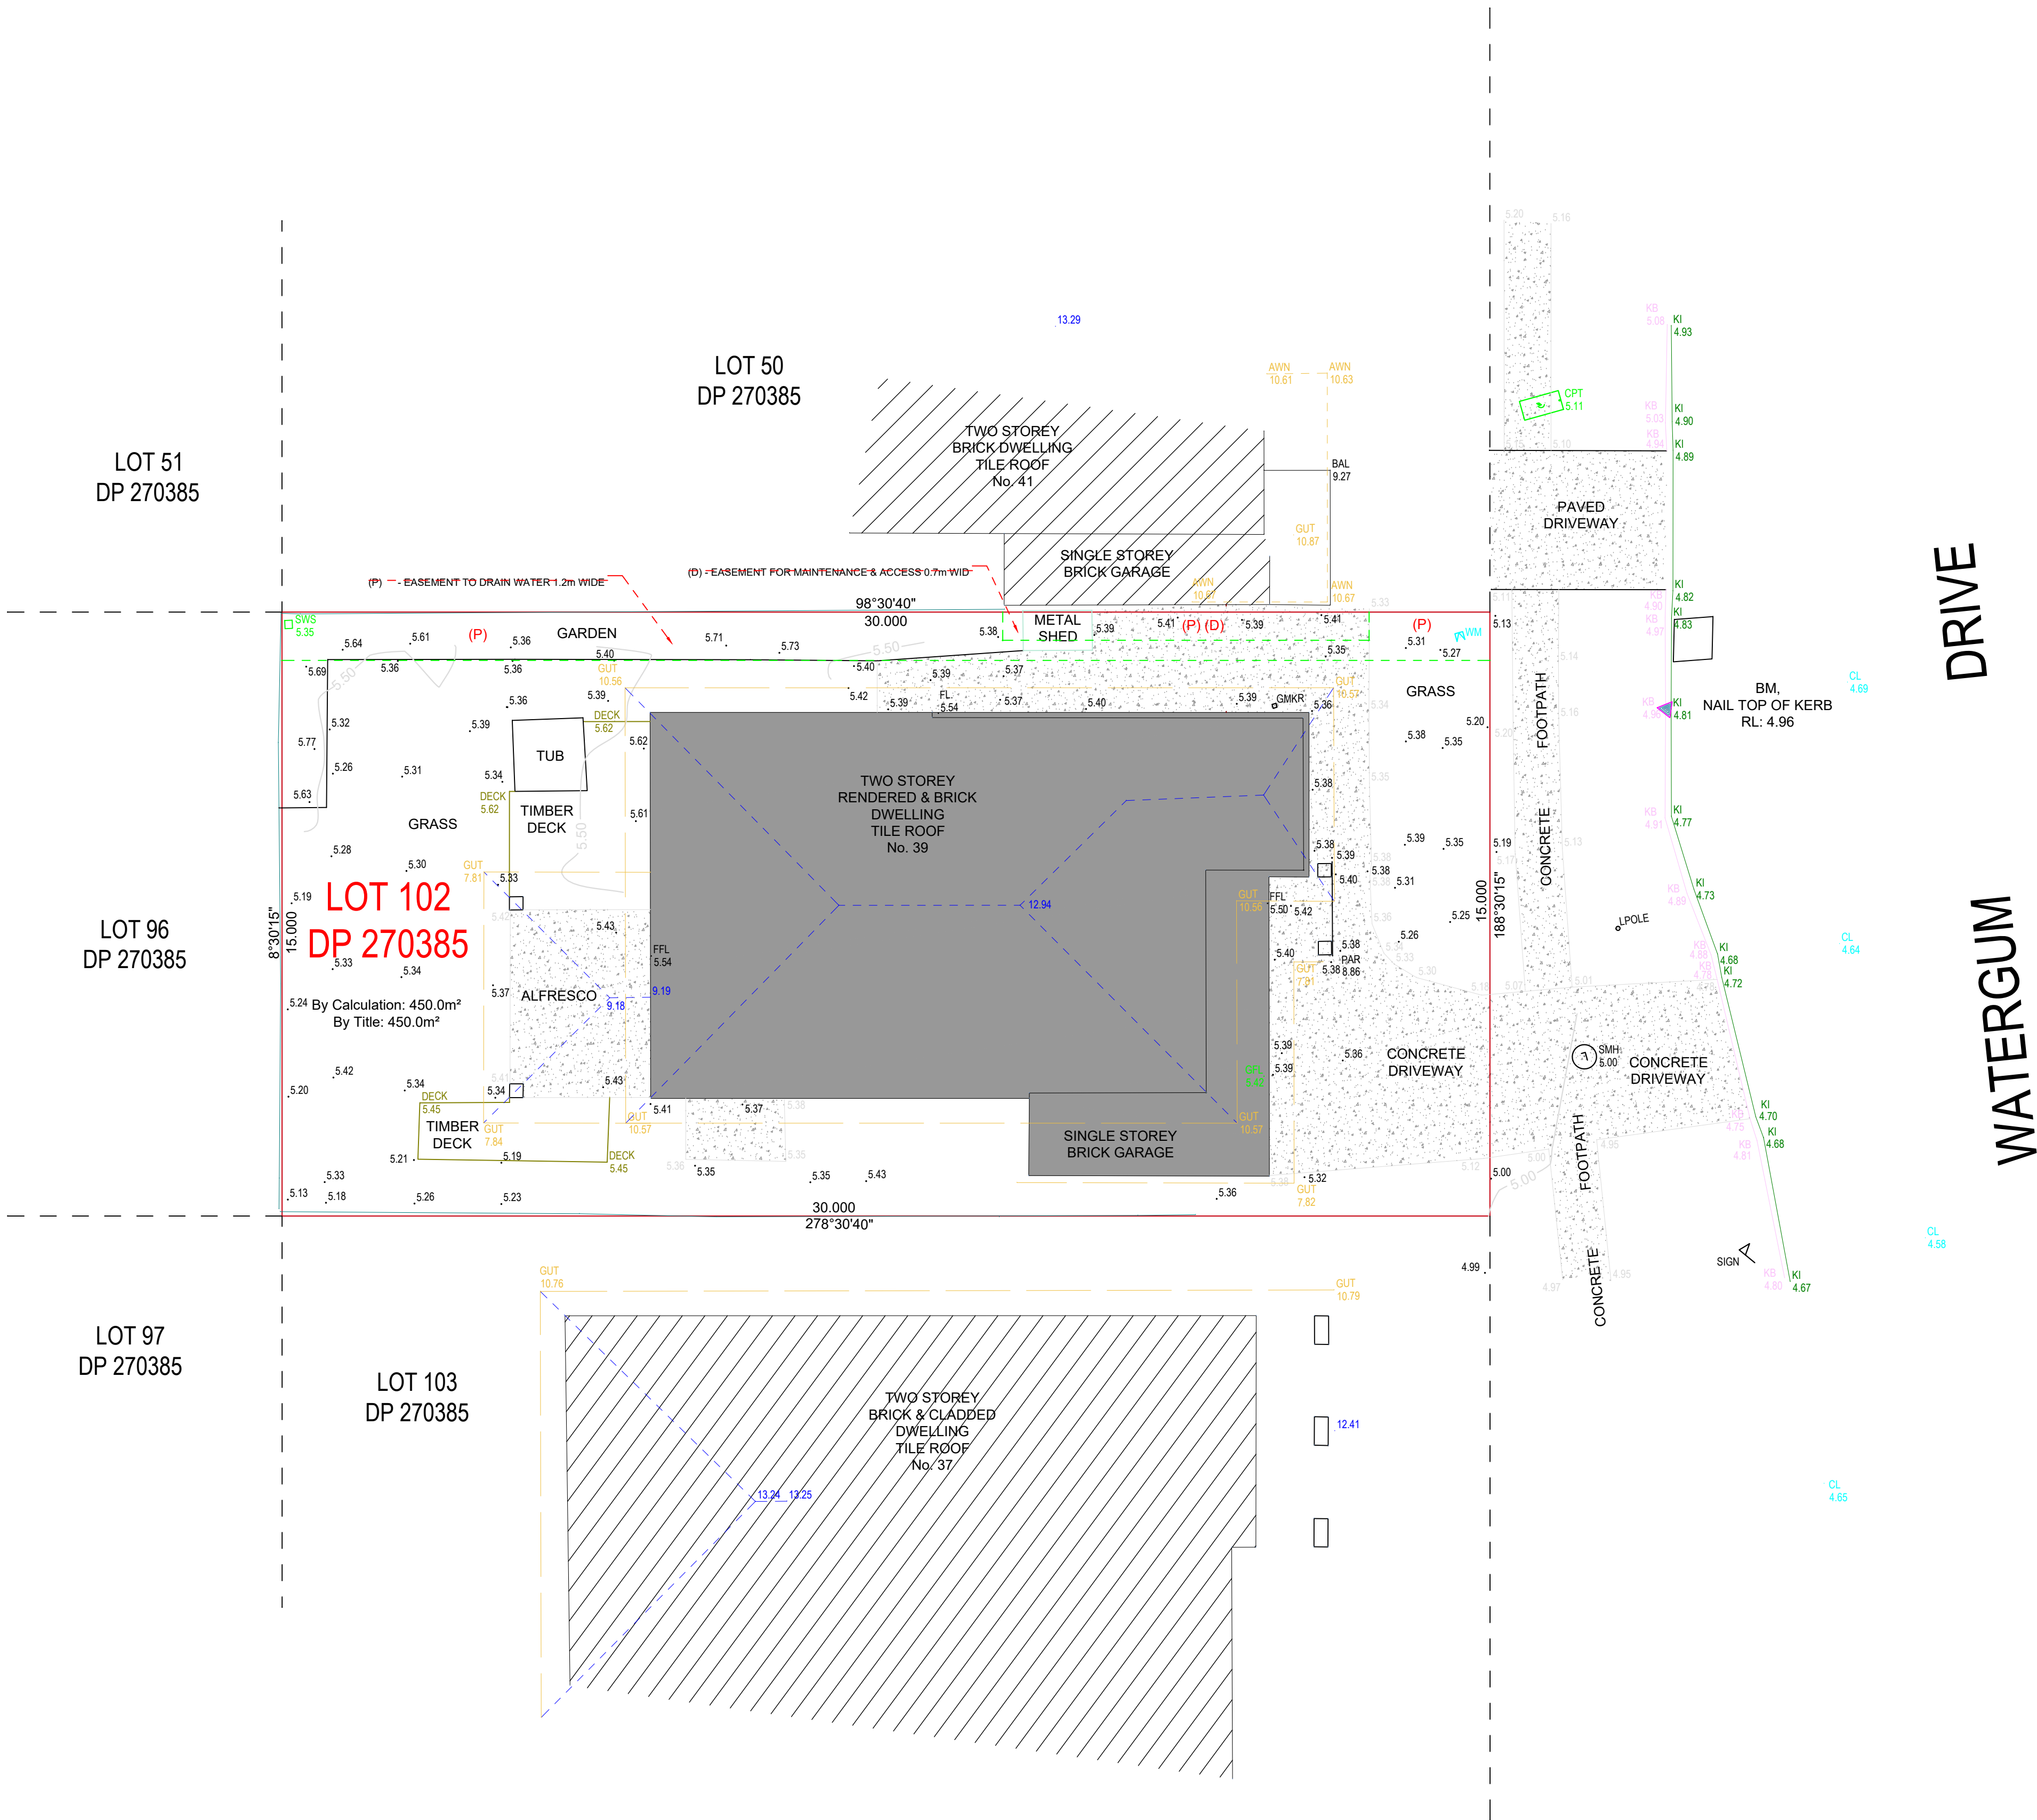

LEGEND

BENCH MARK	▲ BM
TELSTRA PIT	TEL
POWER POLE	PP
GRATED INLET PIT	PIT
KERB INLET PIT	KIP
HYDRANT	HYD
STREET SIGNAL	SS
LAMP POST	LP
SEWER MAN HOLE	SMH
GAS METER	GAS
PRAM CROSSING	PC
VEHICLE CROSSING	VC
SEWER JUNCTION	SE
TELSTRA MAN PIT	TMP
RMS PIT	RMS
STOP VALVE	SV
ELECTRICITY BOX	ELEC
INSPECTION OUTLET	IO

DENOTES UNDERGROUND GAS
DENOTES UNDERGROUND ELECTRICITY
DENOTES WATERMAIN
DENOTES UNDERGROUND COMMUNICATION
DENOTES STORMWATER
DENOTES SEWER

Justice Foli

Justice Foli

Registered Surveyor
(ID: SU010122)

UNDERGROUND SERVICE
LOCATION SURVEY

ISSUE	AMENDMENT	DATE	GENERAL NOTES:	Project	Locality	Job #:
A	ISSUED TO CLIENT	26-05-2025	Boundaries of the site have been identified (or defined) by Survey RIDGE AND GUTTER HEIGHTS HAVE BEEN OBTAINED BY INDIRECT METHOD AND ARE ACCURATE TO ± 0.05m CONTOURS ARE INDICATIVE ONLY. EXCEPT AT SPOT LEVELS SHOWN THEY DO NOT REPRESENT THE EXACT LEVEL AT ANY PARTICULAR POINT. ONLY SPOT LEVELS SHOULD BE USED FOR ACCURATE CALCULATION.	Detailed Identification Survey	Street: 39 WATERGUM DR Suburb: WARRIEWOOD	Job #: 250153 LGA: NORTHERN BEACHES
			NO INVESTIGATION OF UNDERGROUND SERVICES HAVE BEEN CONDUCTED. SERVICES SHOWN HAVE BEEN PLOTTED FROM 'DIAL BEFORE YOU DIG' (DBYD) AND ARE INDICATIVE ONLY. OTHER SERVICES MAY EXIST WHICH ARE NOT SHOWN CONFIRMATION OF THE EXACT POSITION SHOULD BE MADE PRIOR TO ANY EXCAVATION WORK. ORIGIN OF LEVELS ON A.H.D. IS TAKEN FROM SSM/PM WITH RL (AHD). UNLESS STATED OTHERWISE.	Client Leisure Pools Sydney	Survey Details Surveyor: H.N Drawn: A.F.	Scale: 1:100 at A1 Datum: AHD Sheet: 1 Of 1



NEXUS SURVEY GOUP
PHONE: +61 434 992 316
info@nexusurveygroup.com
ABN: 32 640 171 308