


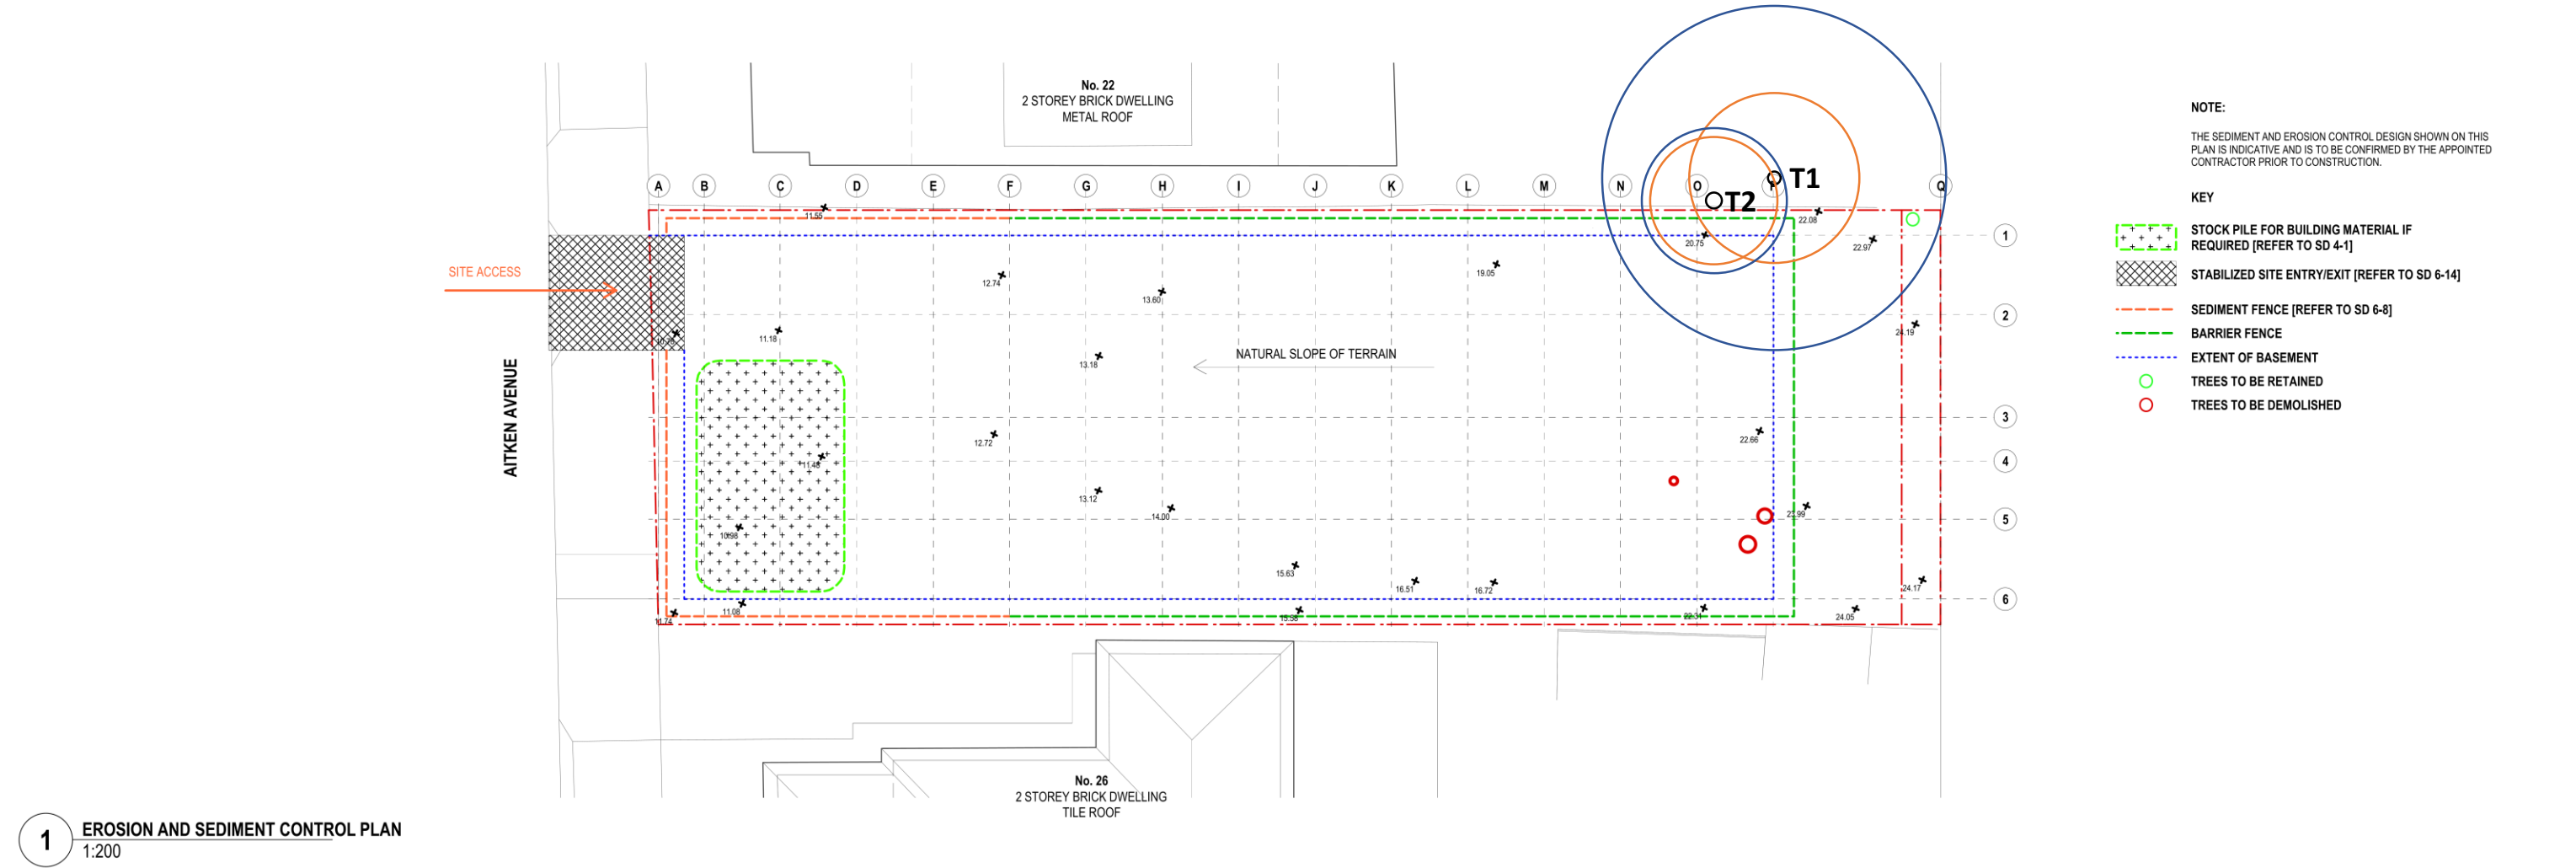

1 EROSION AND SEDIMENT CONTROL PLAN
1:200

TPZ & SRZ PLAN WITH TREE PROTECTION ZONES AND STRUCTURAL ROOT ZONES SHOWN TO SCALE.
PLAN HAS BEEN OVERLAYED ON THE EROSION AND SEDIMENT CONTROL PLAN (BREAKSPEAR ARCHITECTS (10/10/2018))

PLAN SHOWS LOCATION OF TREES WITH TRUNK CENTERS MARKED AND TREE PROTECTION ZONES AND STRUCTURAL ROOT ZONES SHOWN TO SCALE.

THIS PLAN SHOULD BE READ IN CONJUNCTION WITH THE ARBORICULTURAL IMPACT ASSESSMENT FOR 24 AITKEN AVE, QUEENSCLIFF NSW 2096

PREPARED BY COMPLETE ARBORCARE
25/10/2018

LEGEND:

TREE PROTECTION ZONE

STRUCTURAL ROOT ZONE