

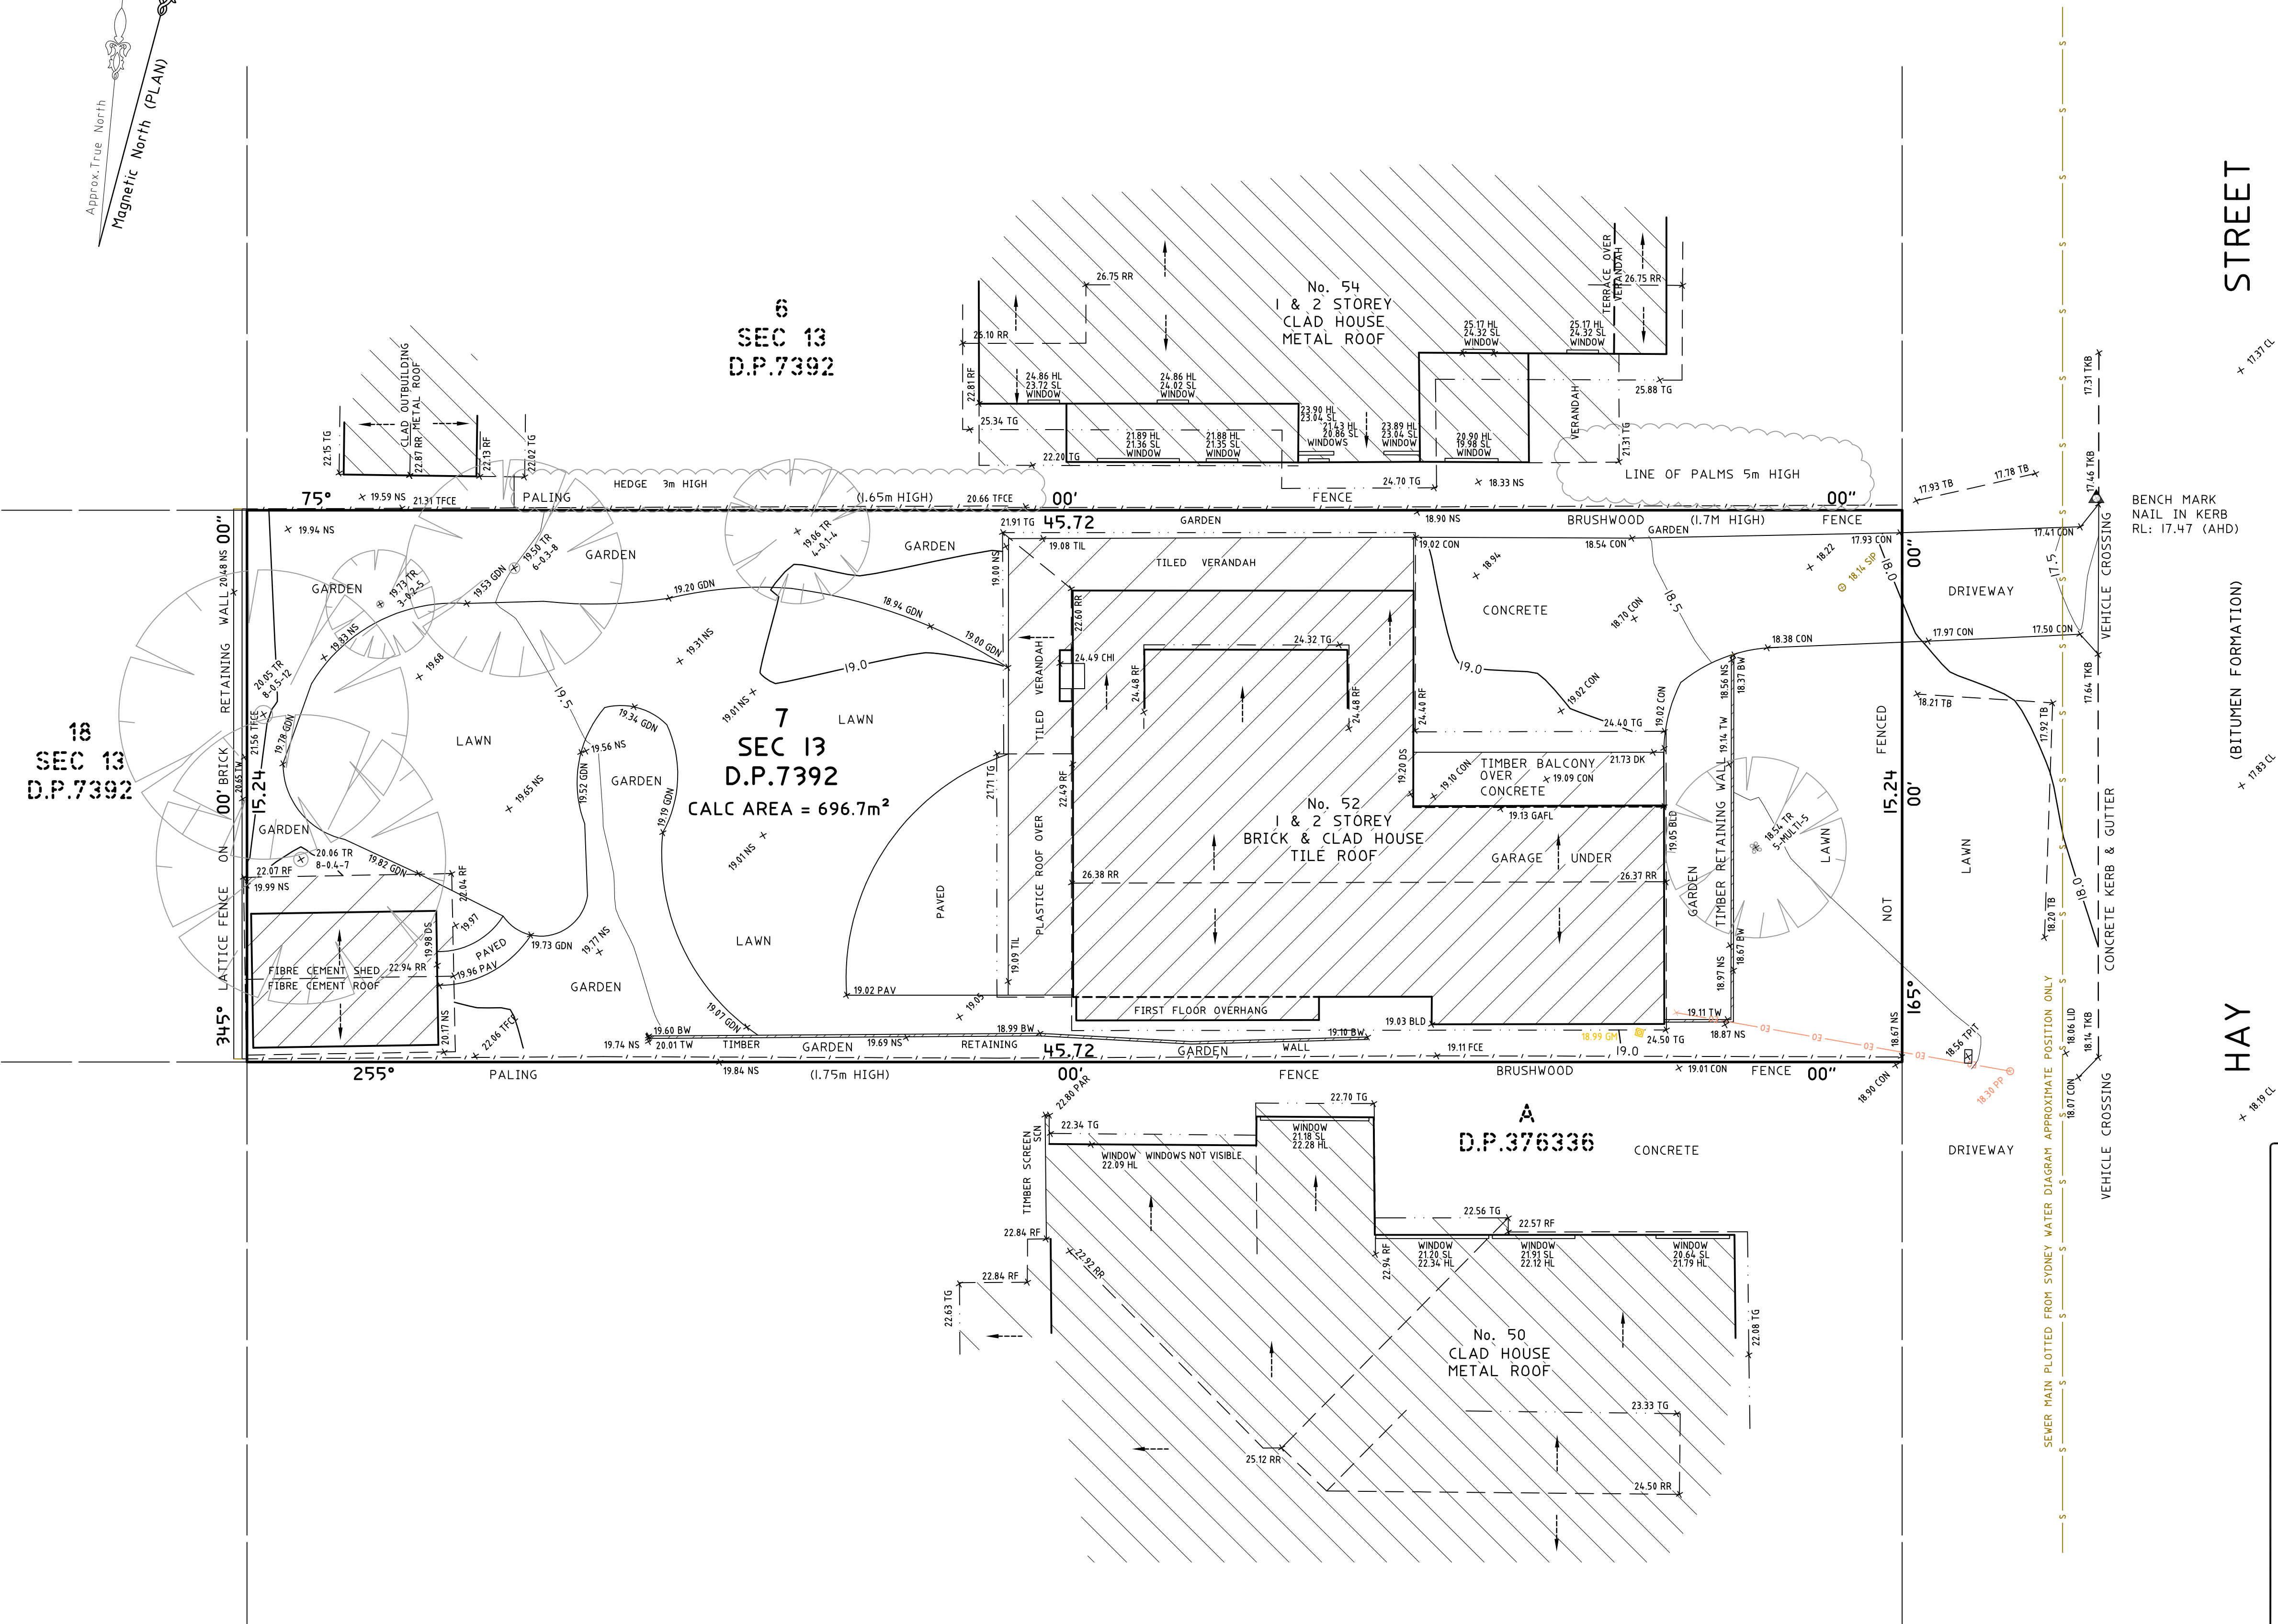


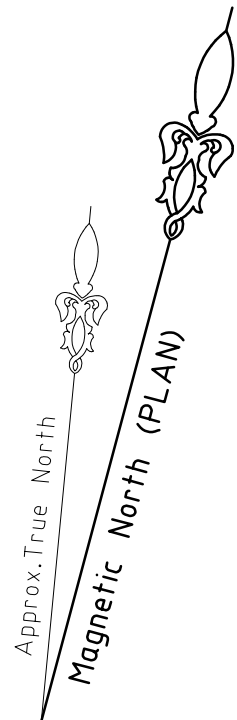

TITLE INDICATES THAT LOT 7 IN SEC 13 D.P.7392 IS SUBJECT TO:
- RESERVATIONS AND CONDITIONS IN THE CROWN GRANT(S).
- B200001 COVENANT (NOT INVESTIGATED)

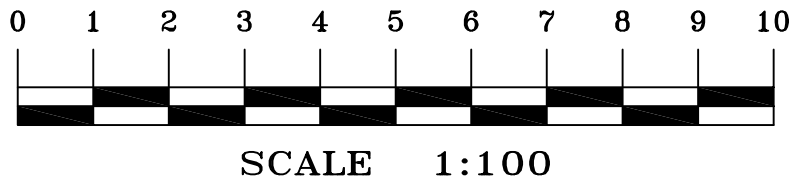

STREET

(BITUMEN FORMATION)

HAY

LEGEND:

BLD = EXTERNAL BUILDING
BW = BOTTOM WALL
CHI = CHIMNEY
CL = CENTRELINE
CON = CONCRETE
DK = DECK
DS = DOOR SILL LEVEL
ELO = ELECTRICITY LINE OVERHEAD
FCE = FENCE
GAFL = GARAGE FLOOR LEVEL
GDN = GARDEN
GM = GAS METER
HL = HOOD LEVEL
LID = MISCELLANEOUS PIT LID
NS = NATURAL SURFACE
PAR = PARAPET
PAV = PAVING
RF = TOP OF ROOF
RR = ROOF RIDGE
SCP = SCREEN
SIP = SEWER INSPECTION PIT
SL = SILL LEVEL
TB = TOP OF BANK
TFCE = TOP OF FENCE
TG = TOP OF GUTTER
TIL = TILE
TKB = TOP OF KERB
TPIT = TELSTRA PIT
TR = TREE
TW = TOP OF WALL

— = ELECTRICITY OVERHEAD
— = SEWER UNDERGROUND

TREE
SPREAD-DIAMETER-HEIGHT

NOTES

- BOUNDARIES HAVE NOT BEEN DEFINED (TITLE DIMENSIONS ONLY) - BOUNDARY DEFINITION IS SUBJECT TO FURTHER SURVEY.
- A BASIC BOUNDARY SURVEY HAS BEEN UNDERTAKEN SUITABLE FOR COUNCIL DA SUBMISSION (TITLE DIMENSIONS ONLY) - BOUNDARY DEFINITION IS SUBJECT TO FURTHER SURVEY.
- IF CONSTRUCTION ON OR NEAR BOUNDARIES IS REQUIRED IT IS RECOMMENDED THAT THE BOUNDARIES OF THE LAND BE MARKED.
- THIS DETAIL SURVEY IS NOT A "SURVEY" AS DEFINED BY THE SURVEYING AND SPATIAL INFORMATION ACT, 2002.
- AREA IS APPROXIMATE ONLY AND HAS BEEN CALCULATED BY TITLE DIMENSIONS. ALL TITLE DIMENSIONS OF THE LAND HAVE NOT BEEN CONFIRMED BY SURVEY. IF AREAS ARE CRITICAL WE RECOMMEND A BOUNDARY SURVEY FOR PUBLIC RECORD.
- TREE SIZES ARE ESTIMATES ONLY.
- THIS PLAN HAS BEEN PREPARED FOR THE EXCLUSIVE USE OF GRANT JENNINGS
- RELATIONSHIP OF IMPROVEMENTS TO BOUNDARIES IS DIAGRAMMATIC ONLY. WHERE OFFSETS ARE CRITICAL THEY SHOULD BE CONFIRMED BY FURTHER SURVEY.
- EXCEPT WHERE SHOWN BY DIMENSION LOCATION OF DETAIL WITH RESPECT TO BOUNDARIES IS INDICATIVE ONLY.
- ONLY VISIBLE SERVICES HAVE BEEN LOCATED. UNDERGROUND SERVICES HAVE NOT BEEN LOCATED. DIAL BEFORE YOU DIG SERVICES (ph 1100) SHOULD BE USED AND A FULL UTILITY INVESTIGATION, INCLUDING A UTILITY LOCATION SURVEY, SHOULD BE UNDERTAKEN BEFORE CARRYING OUT ANY CONSTRUCTION ACTIVITY IN OR NEAR THE SURVEYED AREA.
- SEWER MAIN PLOTTED FROM SYDNEY WATER SEWER DIAGRAM. LOCATION SHOULD BE MARKED ON SITE IF CRITICAL.
- CRITICAL SPOT LEVELS SHOULD BE CONFIRMED WITH SURVEYOR.
- THIS PLAN IS ONLY TO BE USED FOR THE PURPOSE OF DESIGNING NEW CONSTRUCTIONS.
- CONTOURS SHOWN DEPICT THE TOPOGRAPHY. THEY DO NOT REPRESENT THE EXACT LEVEL AT ANY PARTICULAR POINT. ONLY SPOT LEVELS SHOULD BE USED FOR CALCULATIONS OF QUANTITIES WITH CAUTION.
- CONTOUR INTERVAL - 0.5 metre. - SPOT LEVELS SHOULD BE ADOPTED.
- POSITION OF RIDGE LINES ARE DIAGRAMMATIC ONLY (NOT TO SCALE).
- THE INFORMATION IS ONLY TO BE USED AT A SCALE ACCURACY OF 1:100.
- DO NOT SCALE OFF THIS PLAN / FIGURED DIMENSIONS TO BE TAKEN IN PREFERENCE TO SCALED READINGS.
- COPYRIGHT © CMS SURVEYORS 2017.
- NO PART OF THIS SURVEY MAY BE REPRODUCED, STORED IN A RETRIEVAL SYSTEM OR TRANSMITTED IN ANY FORM, WITHOUT THE WRITTEN PERMISSION OF THE COPYRIGHT OWNER EXCEPT AS PERMITTED BY THE COPYRIGHT ACT 1968.
- ANY PERMITTED DOWNLOADING, ELECTRONIC STORAGE, DISPLAY, PRINT, COPY OR REPRODUCTION OF THIS SURVEY SHOULD CONTAIN NO ALTERATION OR ADDITION TO THE ORIGINAL SURVEY.
- THIS NOTICE MUST NOT BE ERASED.

HORIZONTAL DATUM:
CO-ORDINATE SYSTEM: ASSUMED

VERTICAL DATUM:
DATUM: AUSTRALIAN HEIGHT DATUM (AHD)
B.M. ADOPTED: SSM 40949
R.L. 16.325 (ORDER L3)
SOURCE: S.C.I.M.S. (24/11/17)

1	FIRST ISSUE	08/12/17
---	-------------	----------

CLIENT:
GRANT JENNINGS
1033 PITTWATER ROAD
COLLARROY NSW 2097

SURVEY PLAN
SHOWING DETAIL & LEVELS
OVER LOT 7 SEC 13 IN D.P.7392
52 HAY STREET
COLLARROY NSW 2097

C.M.S. Surveyors
Pty Limited

ACN: 096 240 201

PO Box 463 Dee Why
NSW 2099
2/99A South Creek Road,
Dee Why NSW 2099
Telephone: (02) 9971 4802
Facsimile: (02) 9971 4822
E-mail: info@cmsurveyors.com.au

LGA: NORTHERN BEACHES SHEET 1 OF 1

SURVEYED BS	DRAWN MC	CHECKED BS	APPROVED ME
----------------	-------------	---------------	----------------

SURVEY INSTRUCTION 17431	SCALE 1:100	DATE OF SURVEY 27/11/17
-----------------------------	----------------	----------------------------

DRAWING NAME 17431detail	ISSUE 1
-----------------------------	------------

CAD FILE 17431detail 1.dwg	
-------------------------------	--