


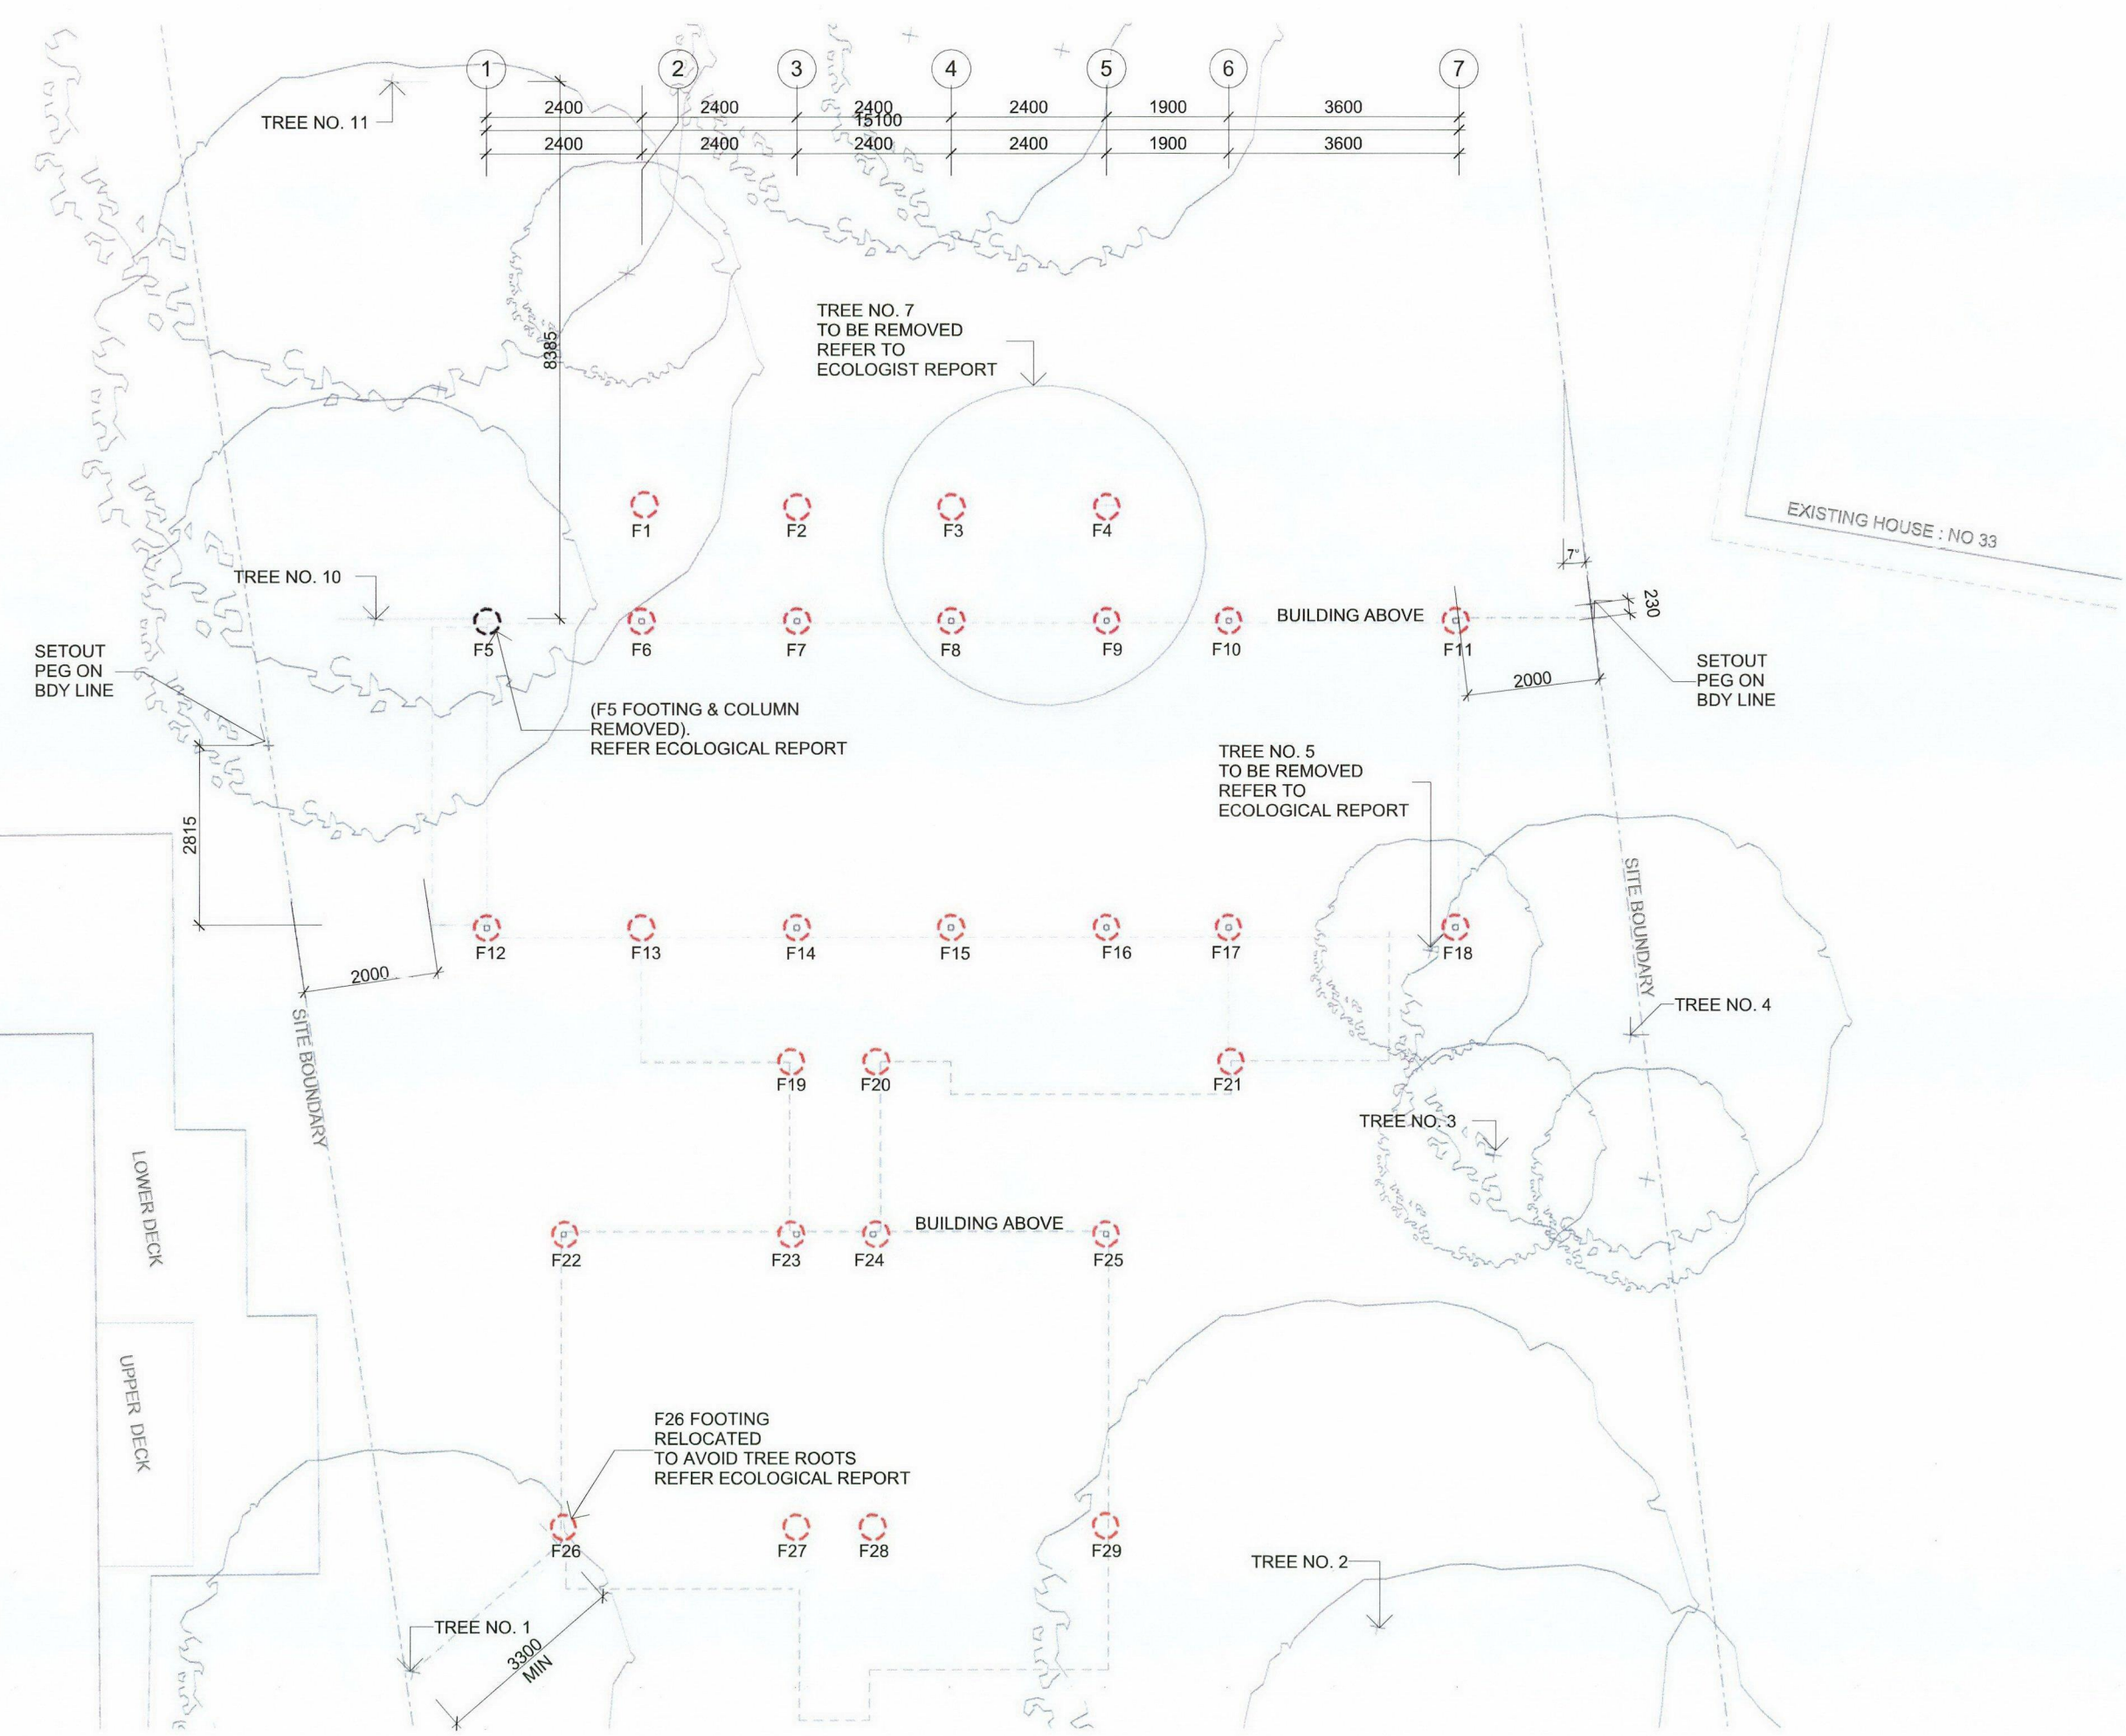

A 3000
B 3600
C 1200
D 17400
E 4800
F 3600
G 1200

EXISTING
HOUSE
NO. 37