

DISCLAIMER:  
COPYRIGHT OF ALL DESIGNS PREPARED BY ARCHICODE  
AND OF ANY WORKS EXECUTED FROM THOSE DESIGNS  
SHALL REMAIN THE PROPERTY OF ARCHICODE.

ALL CONTRACTORS TO ENSURE ALL WORKS COMPLY  
WITH CURRENT NCC, AUSTRALIAN STANDARDS,  
ACCESSIBILITY AND ALL OTHER STATUTORY  
REQUIREMENTS & IN ACCORDANCE WITH  
MANUFACTURER'S SPECIFICATIONS.

ALL LEVELS TO AUSTRALIAN HEIGHT DATUM

THE CONTRACTOR'S RESPONSIBILITY IS TO CONFIRM  
ALL MEASUREMENTS ON SITE AND REFER ANY  
DISCREPANCIES TO THE ARCHITECT BEFORE  
COMMENCING WORK

DRAWINGS ARE NOT BE SCALED

WRITTEN DIMENSIONS ONLY SHOULD BE TAKEN FROM  
DRAWINGS

17/07/25 1:100 @A2

Date	Rev	Description	Drawn
24/06/25	A	FOR D.A.	J.B.
17/07/25	B	FOR D.A.	J.B.

**ISSUED FOR**  
**DA**  
PRINT IN COLOUR

Project  
**LANDSCAPE WORKS**

149 CONDOMINE ST  
BALGOWLAH, NSW

Client  
**PROJECT GUIDES**


Drawing Name  
**Proposed Landscape  
Plan**

Scale / Sheet  
1:100 @A2

Drawn  
TN/JB

Job No  
**A233**

Checked  
JB

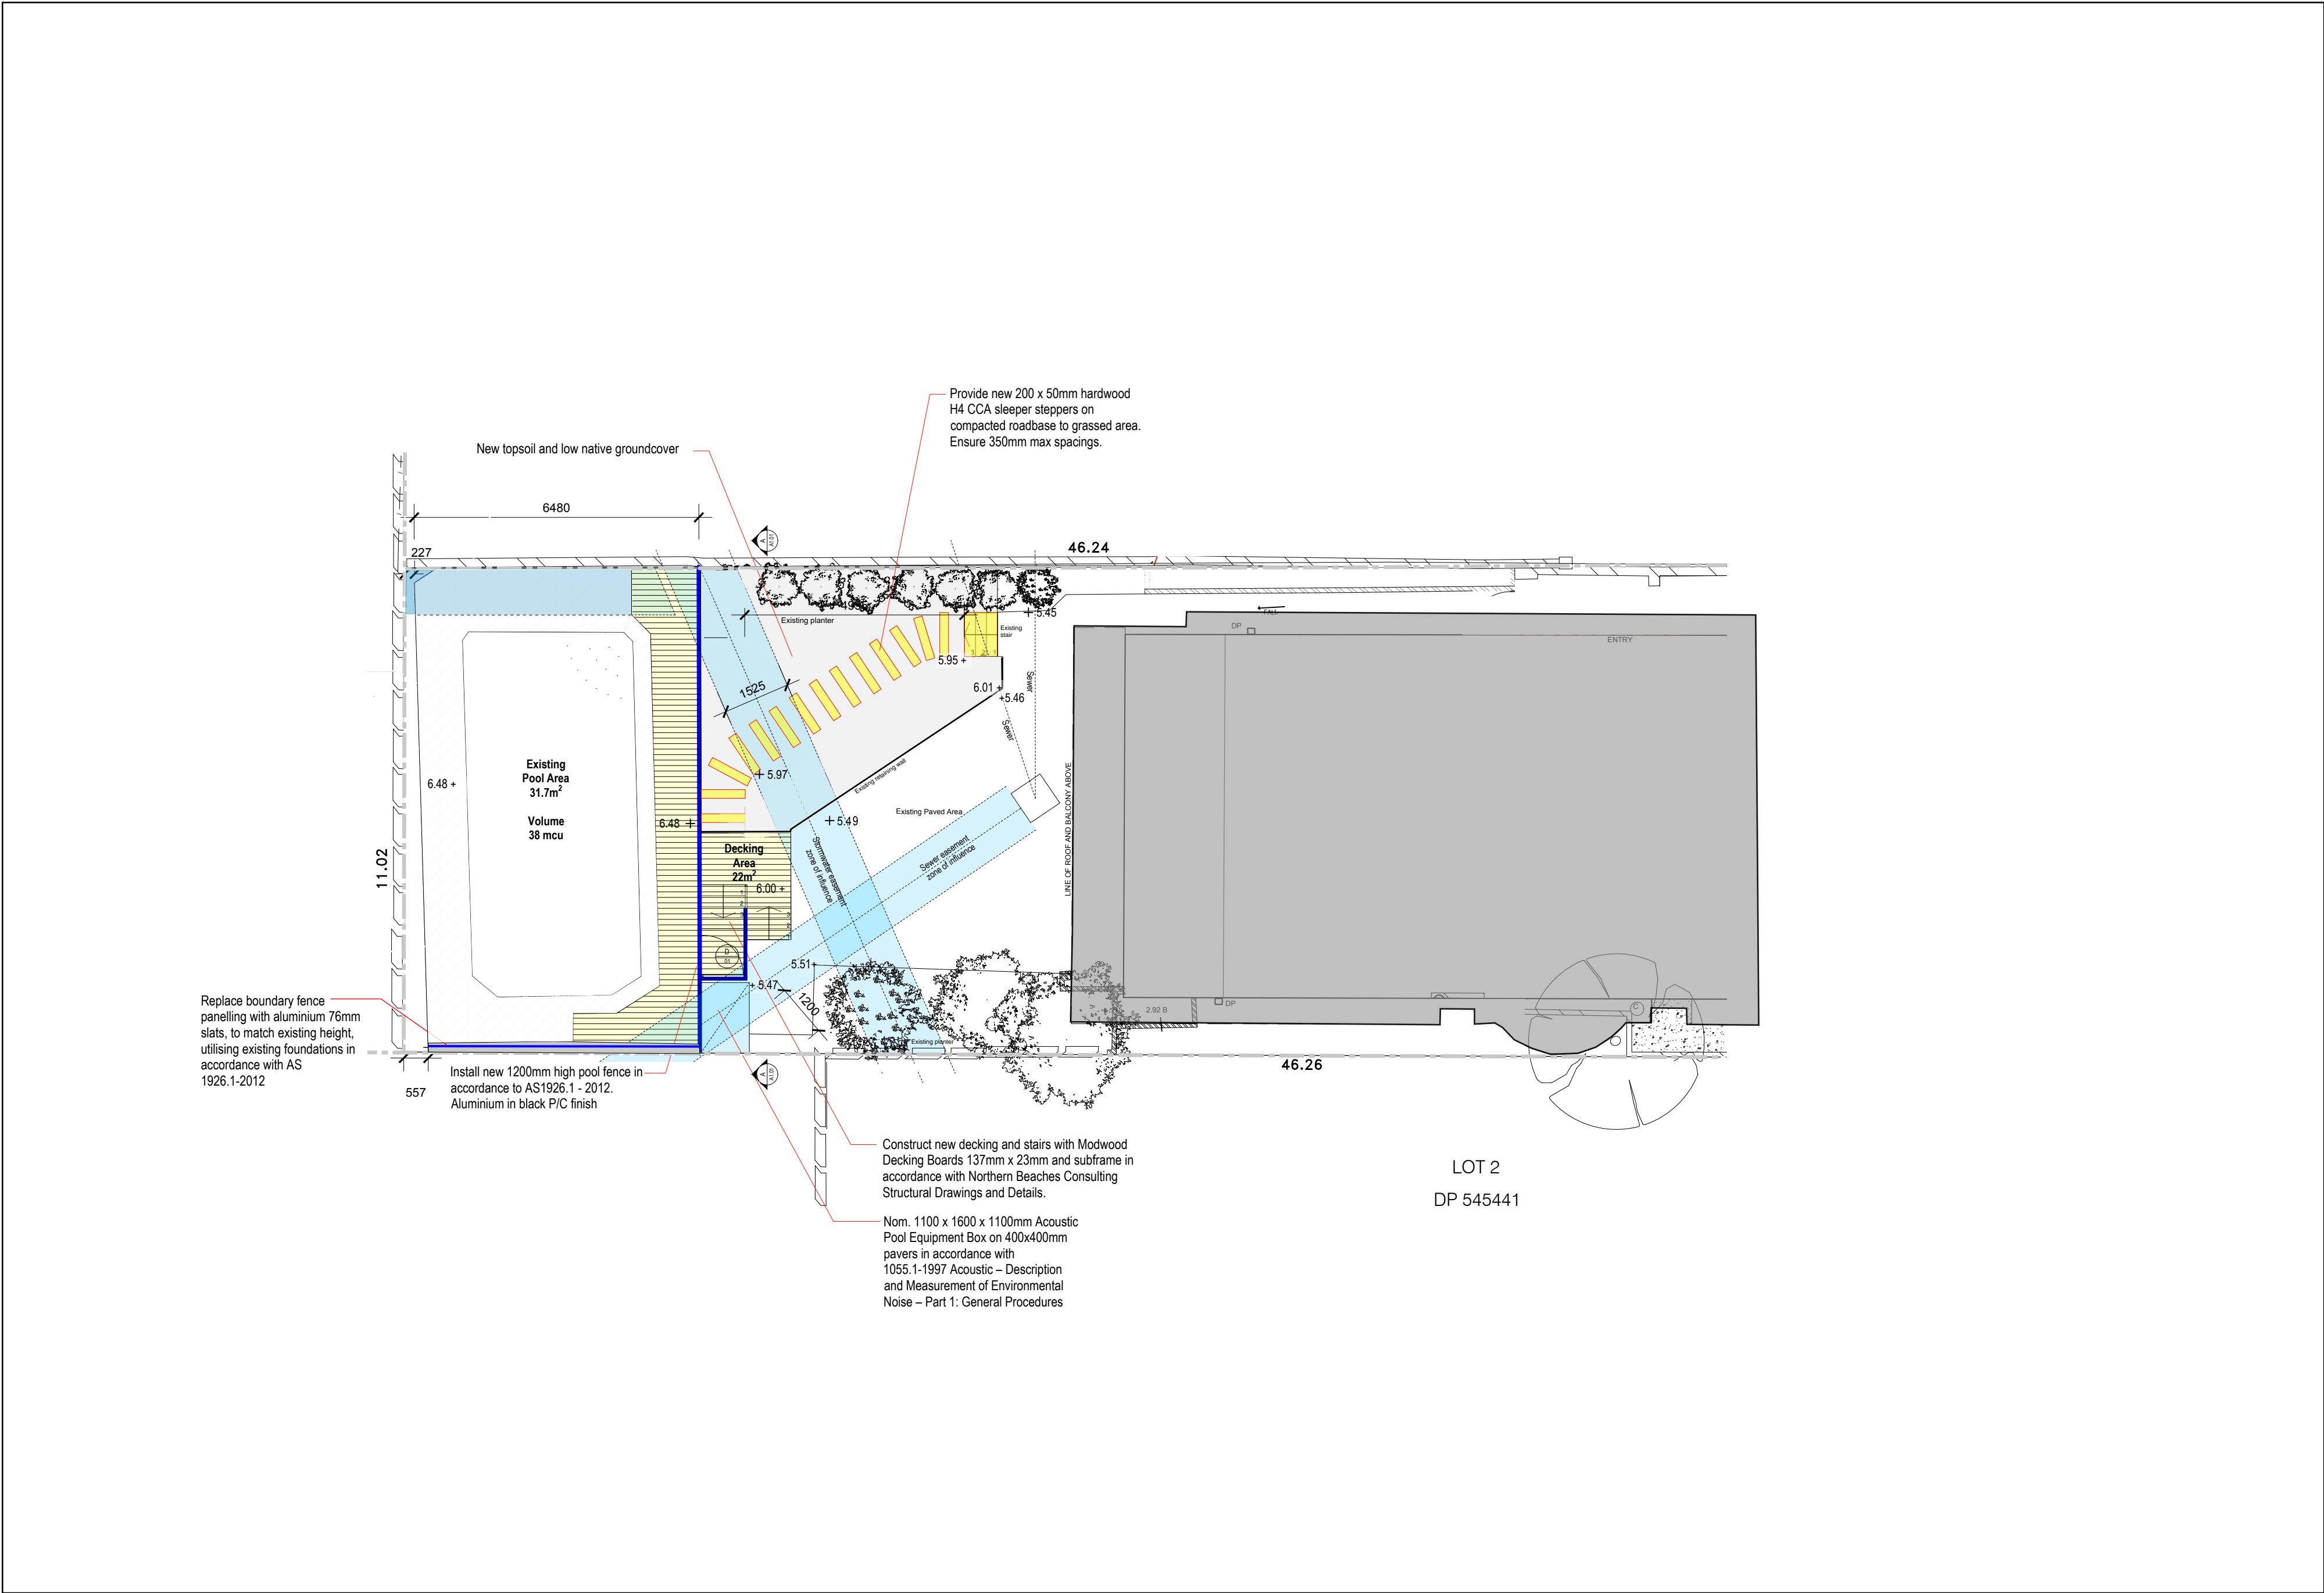

DISCLAIMER:  
COPYRIGHT OF ALL DESIGNS PREPARED BY ARCHICODE  
AND OF ANY WORKS EXECUTED FROM THOSE DESIGNS  
SHALL REMAIN THE PROPERTY OF ARCHICODE.

ALL CONTRACTORS TO ENSURE ALL WORKS COMPLY  
WITH CURRENT NCC, AUSTRALIAN STANDARDS,  
ACCESSIBILITY AND ALL OTHER STATUTORY  
REQUIREMENTS & IN ACCORDANCE WITH  
MANUFACTURER'S SPECIFICATIONS.

ALL LEVELS TO AUSTRALIAN HEIGHT DATUM

THE CONTRACTOR'S RESPONSIBILITY IS TO CONFIRM  
ALL MEASUREMENTS ON SITE AND REFER ANY  
DISCREPANCIES TO THE ARCHITECT BEFORE  
COMMENCING WORK

DRAWINGS ARE NOT BE SCALED

WRITTEN DIMENSIONS ONLY SHOULD BE TAKEN FROM  
DRAWINGS

P:\41-43-28-25\_1\_v16\p01\001.dwg

Date	Rev	Description	Drawn
24/06/25	A	FOR D.A.	J.B.
17/07/25	B	FOR D.A.	J.B.

**ISSUED FOR  
DA**  
PRINT IN COLOUR

Project  
**LANDSCAPE WORKS**  
149 CONDOMINE ST  
BALGOWLAH, NSW

Client  
**PROJECT GUIDES**

Drawing Name  
**Proposed Landscape  
Plan**

Scale / Sheet  
1:100 @A2

Drawn  
TN/JB

Job No  
**A233**

Checked  
JB