




[illegible]

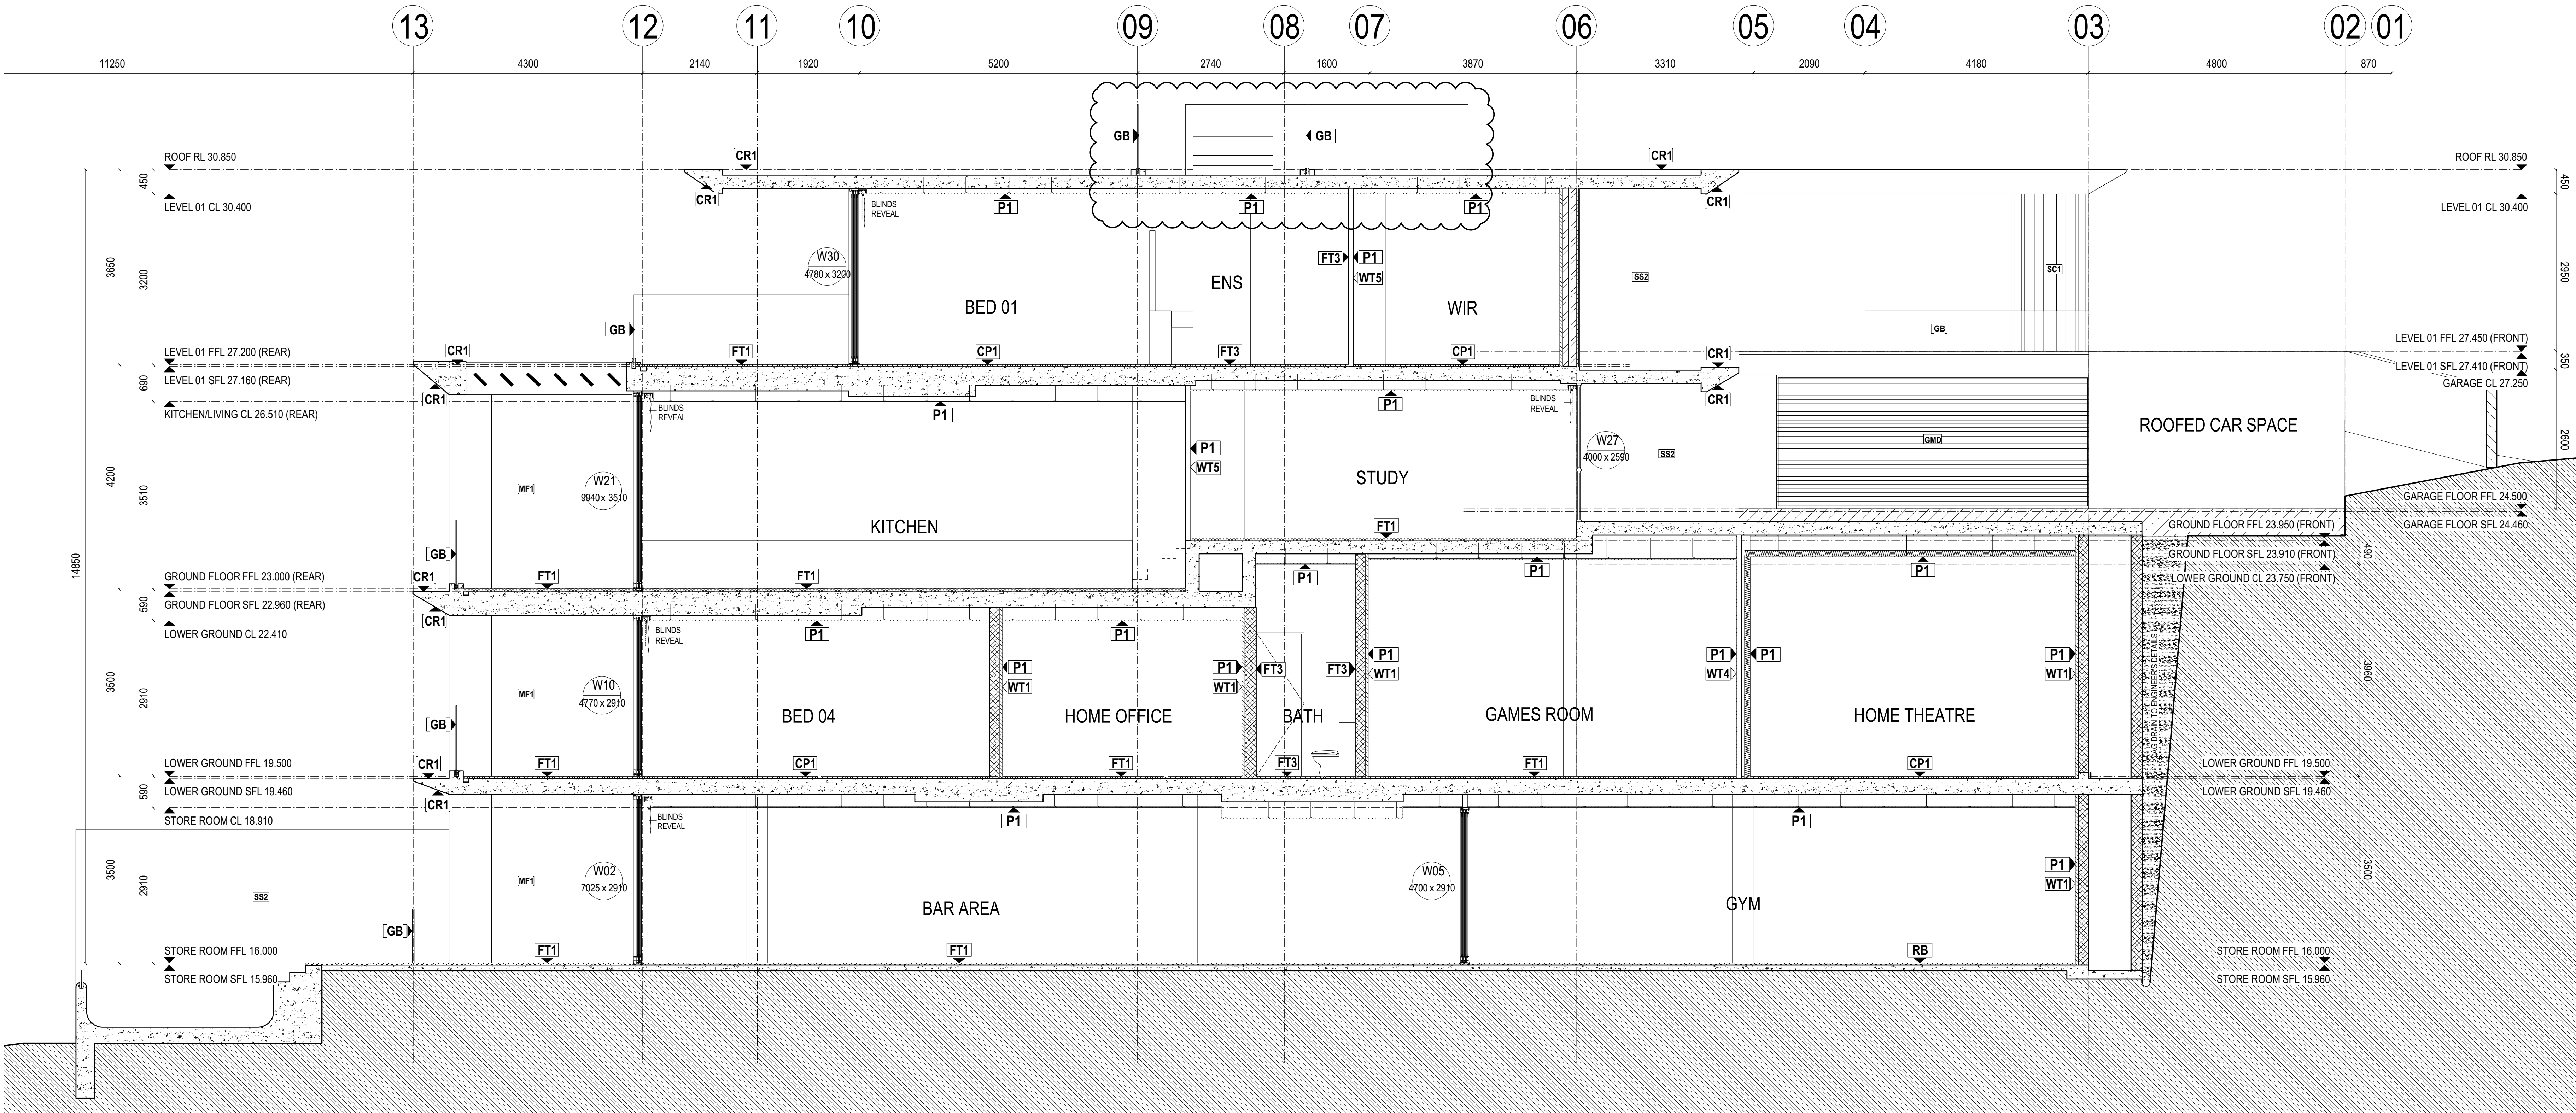

PRELIMINARY
NOT FOR CONSTRUCTION

NOTES ALL DIMENSIONS AND LEVELS ARE TO BE CHECKED ON SITE PRIOR TO THE COMMENCEMENT OF WORK. FIGURED DIMENSIONS ARE TO BE TAKEN IN PREFERENCE TO SCALES. DIMENSIONS SHOWN ARE STRUCTURAL DIMENSIONS EXCLUDING RENDER AND THE LINE FOR FINAL WALL DIMENSIONS PLEASE REFER TO LEGEND AND INFORMATION GIVEN BY SUPPLIER. DIMENSIONS SHOWN IN BRACKETS ARE INDICATIVE ONLY FOR CONCRETE JOINTS AND THE LINE TO BE CONFIRMED BY SUPPLIER. ALL LEVELS, CONTIGUOUS, SURVEY + CADASTRAL INFO PROVIDED BY LAND SURVEYORS. IF DISCREPANCY EXISTS NOTIFY SITE SUPERINTENDANT. ALL WORKS SHALL COMPLY WITH THE BUILDING CODE OF AUSTRALIA, THE RULES + REQUIREMENTS OF THE WHITE BOOK LOGICAL AND RELEVANT STANDARDS ASSOCIATION OF AUSTRALIAN CODES + SPECIFICATIONS.		FINISHES SCHEDULE [CR1] WHITE CONCRETE FINISH [CR2] FLOOR TILE 1 [CR3] FLOOR TILE 2 [CR4] FLOOR AND WALL TILE 1 [CR5] MARBLE MOSAIC TILE [CR6] RUBBER FLOORING [CR7] CARPET 1 [CR8] TIMBER FLOORING [CR9] HERRINGBONE PATTERN TIMBER FLOORING [CR10] ALL LANDSCAPING TO LANDSCAPE ARCHITECT'S DETAILS [CR11] EXTERNAL FINISH IN ALUCOBOND ANODIZED LOOK C31 [CR12] PAINT FINISH 1 [CR13] EXTERNAL FINISH IN COK STONE - CALCATTA C01 [CR14] EXTERNAL FINISH IN BLACK MARBLE OR SIMILAR [CR15] EXTERNAL VERTICAL SCREENING TO MATCH 'MF1' OR SIMILAR [CR16] METAL PAUSADE FENCE IN TO MATCH 'MF1' OR SIMILAR		WALL TYPES ALL CONCRETE SLABS, COLUMNS + FOOTINGS TO STRUCT. ENG'S DETAILS [W01] 13MM GYPROCK INTERNALLY, 37MM FURRING CHANNEL, 200MM DINCAL WALL [W02] 13MM GYPROCK INTERNALLY, 37MM FURRING CHANNEL, 270MM DOUBLE BRICK, 40MM FURRING CHANNEL, 10MM ALUCOBOND EXTERNALLY [W03] 100MM STUD FRAME, 10MM ALUCOBOND EXTERNALLY [W04] ACOUSTIC WALLS/CEILING: 50MM CAVITY TO LIGHTWEIGHT FRAMING [W05] 90MM STUD WALL, 13MM GYPROCK BOTH SIDES, PAINT FINISH [W06] STEAM ROOM WALL: 13MM GYPROCK, 90MM STUD WALL, VAPOUR PROOF BARRIER, 13MM GYPROCK, WATERPROOF MEMBRANE, TILE FINISH INTERNALLY [W07] 200MM DINCAL WALL, PAINT FINISH [W08] 190MM LANDSCAPE WALL [W09] 200MM BLOCKWORK WALL		WINDOWS AND DOORS [W10] ALL WINDOW, SPANDREL DOOR FRAMES IN UNIVERSAL SATIN STAINLESS GREY [W11] GLASS BALUSTRADE [W12] METAL DOOR FOR GARAGE TO MATCH 'MF2' OTHER [W13] SMOKE ALARM		INTERIOR DESIGNER GABY CARA COMPANY NAME P: 0422 275260 E: gaby@chiffeysecurities.com.au CONSULTANT COMPANY NAME P: E: CONSULTANT COMPANY NAME P: E: CONSULTANT COMPANY NAME P: E:		STRUCTURAL ENGINEER ABC CONSULTANTS PO BOX 3339 NORTH STRATHFIELD NSW 2137 P: (02) 9146 9001 E: Andrew@abc-consultants.com.au NAME LANDSCAPE ARCHITECT CANVAS NAME 37 SPURWOOD ROAD, TURRAMURRA P: 0401 352 334 E: lindsay@canvaslandscape.com.au NAME BUILDER STPO BUILDING & PROJECT SERVICES SUITE 1, 36-38 WINGARD STREET, GLADESVILLE NSW 2111 P: (02) 9807 3366 E: jon@stpoibuilding.com NAME ACOUSTIC ENGINEER ACOUSTIC LOGIC PO BOX 208 MASCOOT NSW 2020 P: (02) 9339 9000 E: m.furlong@acousticlogic.com.au		ANDREW CASTLE DIRECTOR ENGINEERING STUDIO PO BOX 7191 BULKHAM HILLS NSW 2153 P: (02) 8320 2960 E: ben@engineeringstudio.com.au KOBBY KWAK PRIVATE CERTIFIER DIX GARDNER GROUP LV4, 155 CASTLEREAGH ST SYDNEY NSW 2000 P: (02) 9279 3657 E: m@dgpartner.com.au JOE STIPO MANAGING DIRECTOR MATTHEW FURLONG PROJECT ENGINEER		BEN CARRUTHERS DIRECTOR PROJECT MAURICE FREIXAS CLIENT ALEKSANDAR PROJECTS PTY LTD CLIENT MR DOMENIC MORELLO P: (02) 9223 7181 E: domenim@nwf.france.com.au		26 BEATTY STREET, BALGOWLAH HEIGHTS LOT 2, DP 217340 MR DOMENIC MORELLO section AA 13/5/19 CC06 D		DRAWN JL CHECKED AJ SCALE 1:50 @ B1 TITLE section AA DATE 13/5/19 REVISION D REDUCED ROOF TERRACE 13/5/19 C ISSUE FOR CC2 24/11/16 B PRELIMINARY ISSUE 1/11/16 A PRELIMINARY ISSUE 1/7/16 DWG NO. CC06 D	
---	--	--	--	---	--	--	--	--	--	--	--	---	--	--	--	---	--	---	--

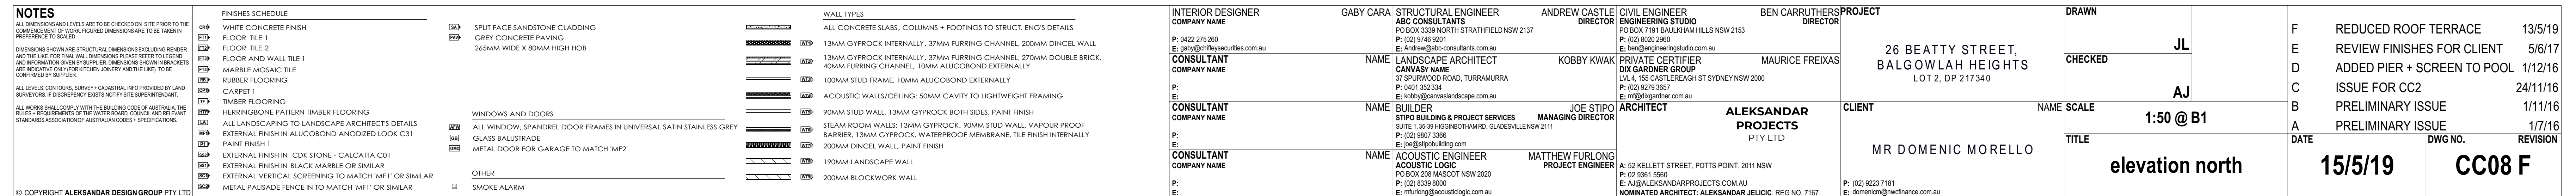

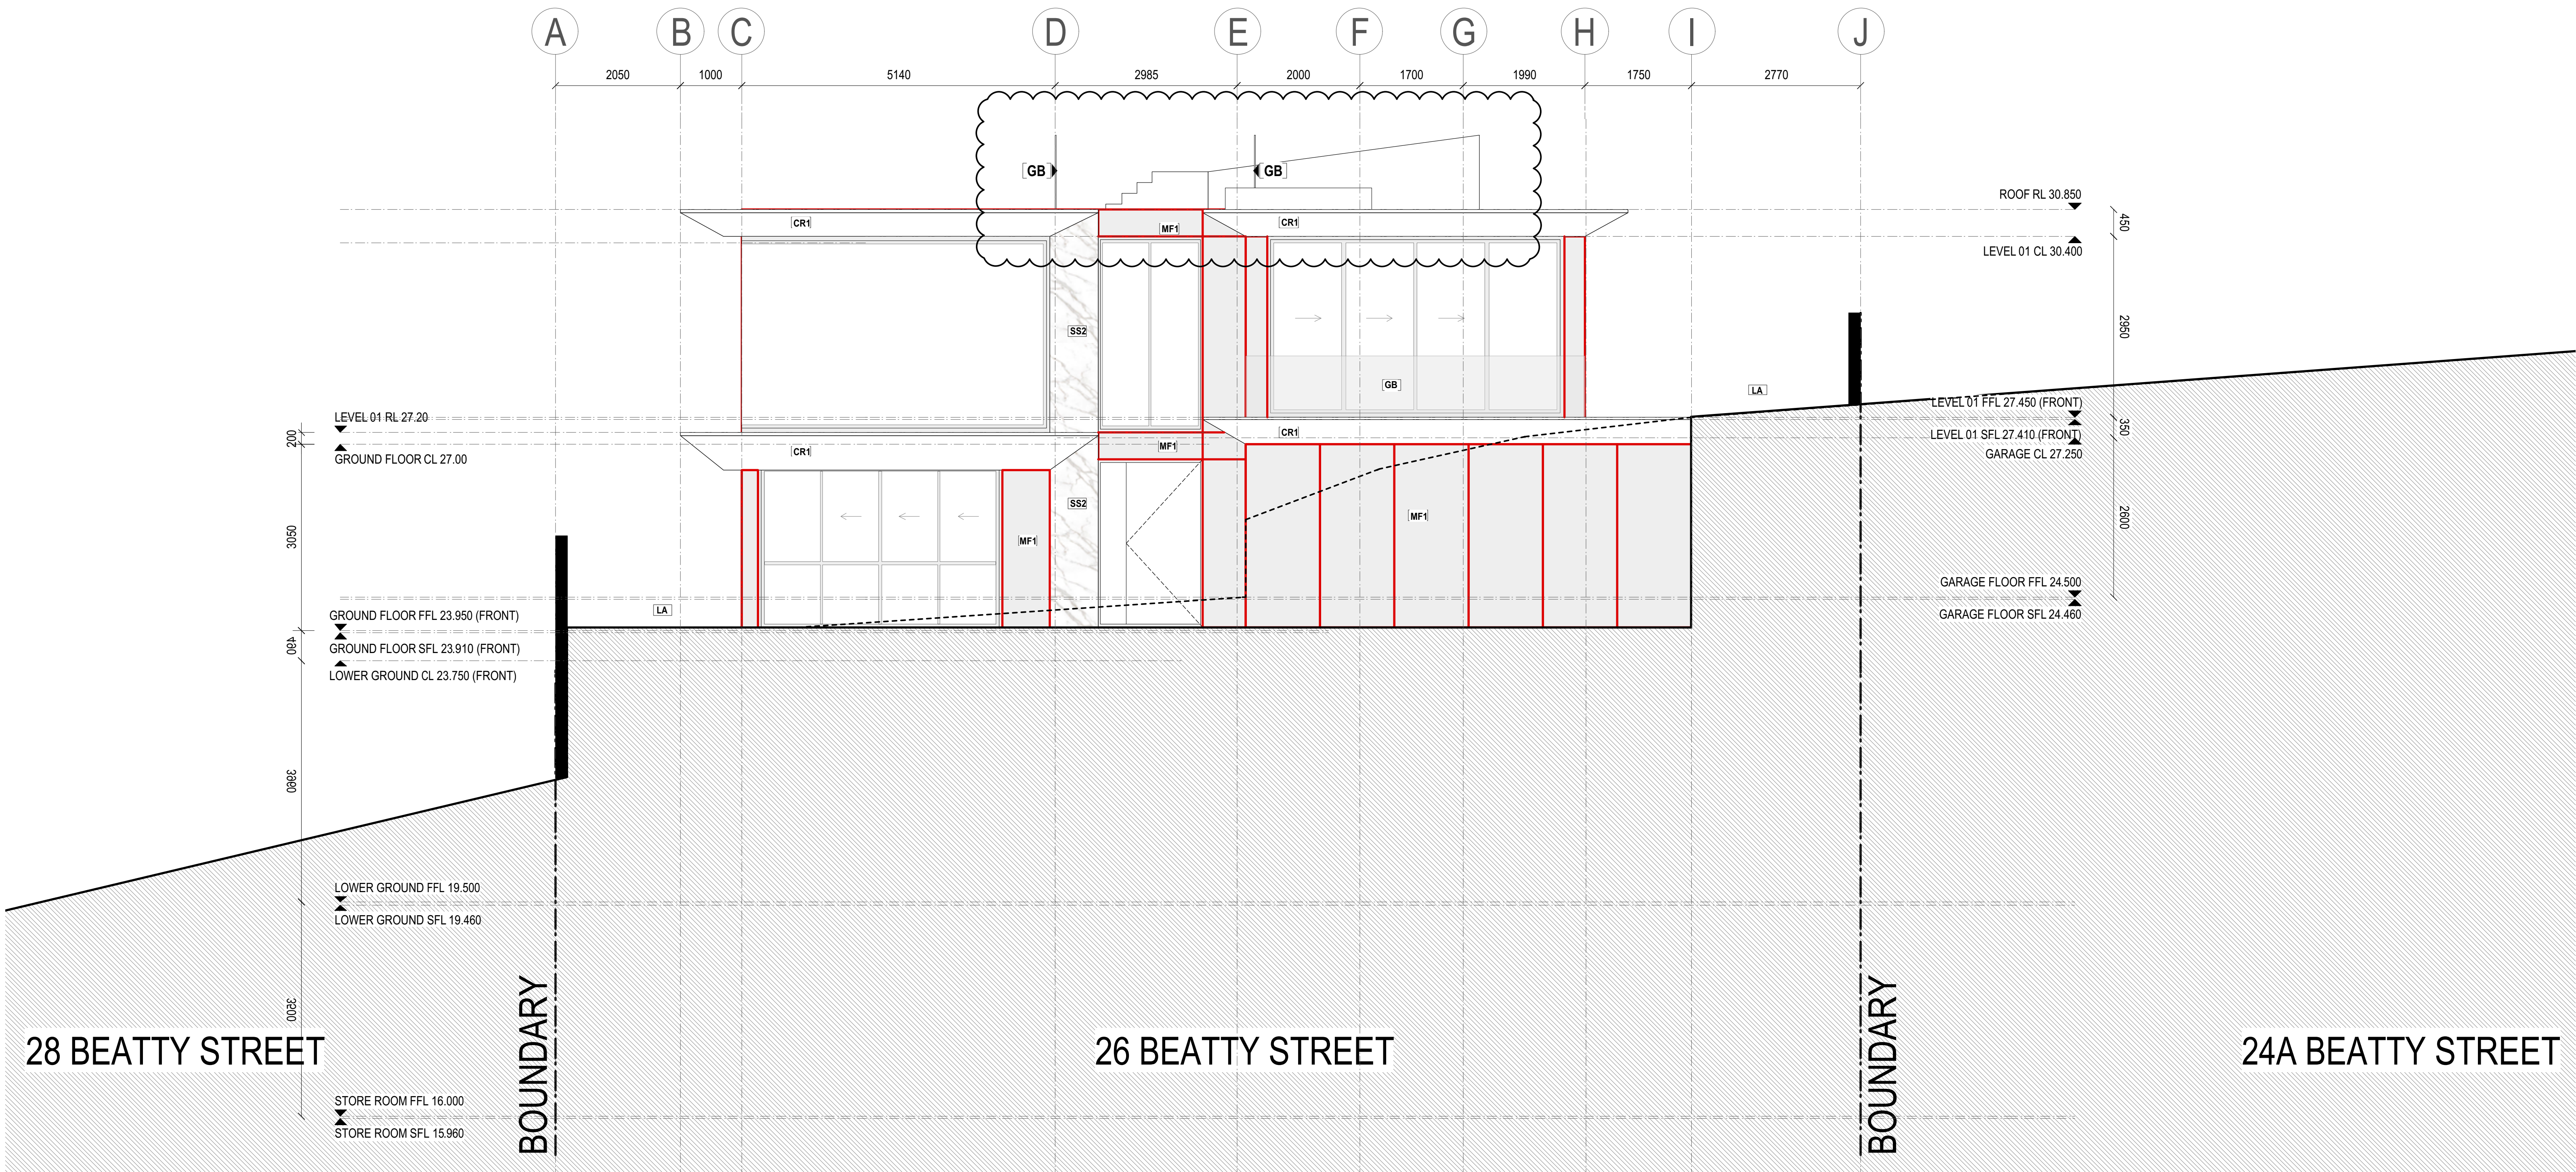

PRELIMINARY

NOTES ALL DIMENSIONS AND LEVELS ARE TO BE CHECKED ON SITE PRIOR TO THE COMMENCEMENT OF WORK. FIGURED DIMENSIONS ARE TO BE TAKEN IN PREFERENCE TO SCALES. DIMENSIONS SHOWN ARE STRUCTURAL DIMENSIONS EXCLUDING RENDER AND THE LINE FOR FINISH WALL DIMENSIONS PLEASE REFER TO LEGEND AND INFORMATION GIVEN BY SUPPLIER. DIMENSIONS SHOWN IN BRACKETS ARE INDICATIVE ONLY FOR ORIENTATION, JOINTS AND THE LINES TO BE CONFIRMED BY SUPPLIER. ALL LEVELS, CONTIGUOUS, SURVEY + CADASTRAL INFO PROVIDED BY LAND SURVEYORS. IF DISCREPANCY EXISTS NOTIFY SITE SUPERINTENDANT. ALL WORKS SHALL COMPLY WITH THE BUILDING CODE OF AUSTRALIA, THE RULES & REQUIREMENTS OF THE INTERNATIONAL CODES AND RELEVANT STANDARDS ASSOCIATION OF AUSTRALIAN CODES + SPECIFICATIONS.	FINISHES SCHEDULE WHITE CONCRETE FINISH FLOOR TILE 1 FLOOR TILE 2 FLOOR AND WALL TILE 1 MARBLE MOSAIC TILE RUBBER FLOORING CARPET 1 TIMBER FLOORING HERRINGBONE PATTERN TIMBER FLOORING ALL LANDSCAPING TO LANDSCAPE ARCHITECTS DETAILS EXTERNAL FINISH IN ALUCOBOND ANODIZED LOOK C31 PAINT FINISH 1 EXTERNAL FINISH IN COK STONE - CALCATTA C01 EXTERNAL FINISH IN BLACK MARBLE OR SIMILAR EXTERNAL VERTICAL SCREENING TO MATCH 'MF1' OR SIMILAR METAL PAUSADE FENCE IN TO MATCH 'MF1' OR SIMILAR SPLIT FACE SANDSTONE CLADDING GREY CONCRETE PAVING 265MM WIDE X 80MM HIGH HOB		WINDOWS AND DOORS ALL WINDOW, SPANDREL DOOR FRAMES IN UNIVERSAL SATIN STAINLESS GREY GLASS BALUSTRADE METAL DOOR FOR GARAGE TO MATCH 'MF2' OTHER SMOKE ALARM	WALL TYPES ALL CONCRETE SLABS, COLUMNS + FOOTINGS TO STRUCT. ENG'S DETAILS 13MM GYPROCK INTERNALLY, 37MM FURRING CHANNEL, 200MM DINCEL WALL 13MM GYPROCK INTERNALLY, 37MM FURRING CHANNEL, 270MM DOUBLE BRICK, 40MM FURRING CHANNEL, 10MM ALUCOBOND EXTERNALLY 100MM STUD FRAME, 10MM ALUCOBOND EXTERNALLY ACOUSTIC WALLS/CEILING: 50MM CAVITY TO LIGHTWEIGHT FRAMING 90MM STUD WALL, 13MM GYPROCK BOTH SIDES, PAINT FINISH STEAM ROOM WALLS: 13MM GYPROCK, 90MM STUD WALL, VAPOUR PROOF BARRIER, 13MM GYPROCK, WATERPROOF MEMBRANE, TILE FINISH INTERNALLY 200MM DINCEL WALL, PAINT FINISH 190MM LANDSCAPE WALL 200MM BLOCKWORK WALL	INTERIOR DESIGNER GABY CARA COMPANY NAME P: 0422 275260 E: gaby@chiffeysecurities.com.au CONSULTANT COMPANY NAME P: E: CONSULTANT COMPANY NAME P: E:	STRUCTURAL ENGINEER ABC CONSULTANTS PO BOX 3339 NORTH STRATHFIELD NSW 2137 P: (02) 9146 5011 E: Andrew@abc-consultants.com.au NAME LANDSCAPE ARCHITECT CANNARY NAME 37 SPURWOOD ROAD, TURRAMURRA P: 0401 352 334 E: lindsay@canarylandscapes.com.au NAME BUILDER STPO BUILDING & PROJECT SERVICES SUITE 1, 38-39 WINGARBOOTHAM RD, GLADESVILLE NSW 2111 P: (02) 9807 3366 E: jon@stpoibuilding.com NAME ACOUSTIC ENGINEER ACOUSTIC LOGIC PO BOX 208 MASCOT NSW 2020 P: (02) 9339 9000 E: mrfurlong@acoustidlogic.com.au	ANDREW CASTLE DIRECTOR P: 0422 275260 E: Andrew@abc-consultants.com.au NAME KOBBY KWAK MANAGING DIRECTOR P: (02) 9807 3366 E: jon@stpoibuilding.com NAME MATTHEW FURLONG PROJECT ENGINEER P: (02) 9339 9000 E: mrfurlong@acoustidlogic.com.au	CIVIL ENGINEER ENGINEERING STUDIO PO BOX 7191 BALGOWLAH HILLS NSW 2153 P: (02) 9320 2960 E: ben@engineeringstudio.com.au PRIVATE CERTIFIER DIX GARDNER GROUP LVL 4, 155 CASTLEREAGH ST SYDNEY NSW 2000 P: (02) 9279 3657 E: mfg@dixgardner.com.au ARCHITECT ALEKSANDAR PROJECTS PTY LTD CLIENT MR DOMENIC MORELLO P: (02) 9223 7161 E: domenicm@nwdfrance.com.au	BEN CARRUTHERS DIRECTOR P: (02) 9223 7161 E: domenicm@nwdfrance.com.au	PROJECT 26 BEATTY STREET, BALGOWLAH HEIGHTS LOT 2, DP 217340 NAME MR DOMENIC MORELLO SCALE 1:50 @ B1 TITLE elevation west	DRAWN JL CHECKED AJ DATE 15/5/19 REVISION CC10 E	E REDUCED ROOF TERRACE 13/5/19 D REVIEW FINISHES FOR CLIENT 5/6/17 C ISSUE FOR CC2 24/11/16 B PRELIMINARY ISSUE 1/11/16 A PRELIMINARY ISSUE 1/7/16
--	--	--	--	---	---	--	---	---	--	---	--	--



NOTES ALL DIMENSIONS AND LEVELS ARE TO BE CHECKED ON SITE PRIOR TO THE COMMENCEMENT OF WORK. DIMENSIONS ARE TO BE TAKEN FROM FINISH TO FINISH. DIMENSIONS SHOWN ARE STRUCTURAL DIMENSIONS EXCLUDING RENDER AND THE LIFE FOR FINISH. DIMENSIONS PLEASE REFER TO THE DRAWING INFORMATION GIVEN BY SUPPLIERS. DIMENSIONS SHOWN IN BRACKETS ARE INDICATIVE ONLY FOR INFORMATION. THE DRAWING IS TO BE CONSIDERED BY SUPPLIER. ALL LEVELS CONTIGUOUS SURVEY - QUANTITIES FOR PREPARED OF LAND SURVEYORS. IF DISCREPANCY EXISTS REFER TO THE SUPERINTENDANT. ALL WORKS SHALL COMPLY WITH THE BUILDING CODE OF AUSTRALIA, THE AUSTRALIAN STANDARD FOR BUILDING CODES AND THE AUSTRALIAN STANDARD STANDARDS ASSOCIATION AUSTRALIAN CODES & SPECIFICATIONS.		FINISHES SCHEDULE 1. WHITE CONCRETE FINISH 2. FLOOR TILE 3. FLOOR AND WALL TILE 4. MARBLE MOSAIC TILE 5. RUBBER FLOORING 6. CARPET 7. TIMBER FLOORING 8. HERRINGBONE PATTERN TIMBER FLOORING 9. ALL LANDSCAPING TO LANDSCAPE ARCHITECTS DETAILS 10. EXTERNAL FINISH IN ALUMINOUM ANODIZED COAT C31 11. PAINT FINISH 12. EXTERNAL FINISH IN COB STONE - CALCATTA C01 13. EXTERNAL FINISH IN BLACK MARBLE OR SIMILAR 14. EXTERNAL VERTICAL SCREENING TO MATCH 'MFI' OR SIMILAR 15. METAL PALISADE FENCE IN TO MATCH 'MFI' OR SIMILAR 16. OTHER 17. SMOKE ALARM		WINDOWS AND DOORS 1. ALL WINDOWS, SPAN-REL DOOR FRAMES IN UNIVERSAL SATIN STAINLESS GREY 2. GLASS BALUSTRADE 3. METAL DOOR FOR GARAGE TO MATCH 'MFI' 4. SMOKE ALARM		WALL TYPES 1. ALL CONCRETE SLABS, COLUMNS & FOOTINGS TO STRUCT. ENG'S DETAILS 2. 13MM GYPOCK INTERNALLY, 37MM FURRING CHANNEL, 200MM DINCEL WALL 3. 13MM GYPOCK INTERNALLY, 37MM FURRING CHANNEL, 200MM DOUBLE BRICK, 40MM FURRING CHANNEL, 10MM ALUMICOB EXTERNALLY 4. 100MM STUD FRAME, 10MM ALUMICOB EXTERNALLY 5. ACOUSTIC WALLS/CILING, 50MM CAVITY TO LIGHTWEIGHT FRAMING 6. 90MM STUD WALL, 13MM GYPOCK BOTH SIDES, PAINT FINISH 7. STEAM ROOM WALLS: 13MM GYPOCK, 90MM STUD WALL, VAPOUR PROOF BARRIER, 13MM GYPOCK, WATERPROOF MEMBRANE, TILE FINISH INTERNALLY 8. 200MM DINCEL WALL, PAINT FINISH 9. 190MM LANDSCAPE WALL 10. 200MM BLOCKWORK WALL		INTERIOR DESIGNER COMPANY NAME GARY CARA STRUCTURAL ENGINEER ABC CONSULTANTS PO BOX 3339 NORTH STRATHFIELD NSW 2137 P: (02) 9746 9001 E: gary@abcconsultants.com.au CONSULTANT COMPANY NAME NAME LANDSCAPE ARCHITECT CANVAS NAME 37 SPURWOOD ROAD, TURRAMURRA PO BOX 142334 P: (02) 9259 3676 E: info@canvaslandscape.com.au CONSULTANT COMPANY NAME NAME BUILDER STIPO BUILDING & GLASS SERVICES SUITE 1, 35-39 HIGGINS ROAD, GLADESVILLE NSW 2111 P: (02) 9607 3366 E: joe@stipobuilding.com CONSULTANT COMPANY NAME NAME ACOUSTIC ENGINEER ACOUSTIC LOGIC PO BOX 208 MASCOOT NSW 2020 P: (02) 8339 8000 E: mel@acousticlogic.com.au		ANDREW CASTLE DIRECTOR CIVIL ENGINEERING ENGINEERING STUDIO PO BOX 7191 BALKHAM HILLS NSW 2153 P: (02) 8020 2690 E: andrew@engineeringstudio.com.au MAURICE FREIXAS PRIVATE CERTIFIER DIK GARDNER GROUP LEVEL 4, 155 CASTLEBAGH ST SYDNEY NSW 2000 P: (02) 9279 9679 E: info@dgardner.com.au ALEKSANDAR PROJECTS PTY LTD A/ 52 KELLET STREET, POTTS POINT, 2011 NSW P: 02 9361 5660 E: A@ALEKSANDARPROJECTS.COM.AU NOMINATED ARCHITECT: ALEKSANDAR, JELIC NO. 7167		BEN CARRUTHERS DIRECTOR PROJECT 26 BEATTY STREET, BALGOWLAH HEIGHTS LOT 2, DP 217340 MAURICE FREIXAS ALEKSANDAR PROJECTS PTY LTD MR DOMENIC MORELLO elevation east 13/5/19 CC11 E		DRAWN JL CHECKED AJ 1:50 @ B1 TITLE DATE DWG NO. REVISION		E REDUCED ROOF TERRACE D REVIEW FINISHES FOR CLIENT C ISSUE FOR CC2 B PRELIMINARY ISSUE A PRELIMINARY ISSUE 13/5/19 CC11 E	
---	--	--	--	--	--	---	--	---	--	--	--	--	--	--	--	--	--