

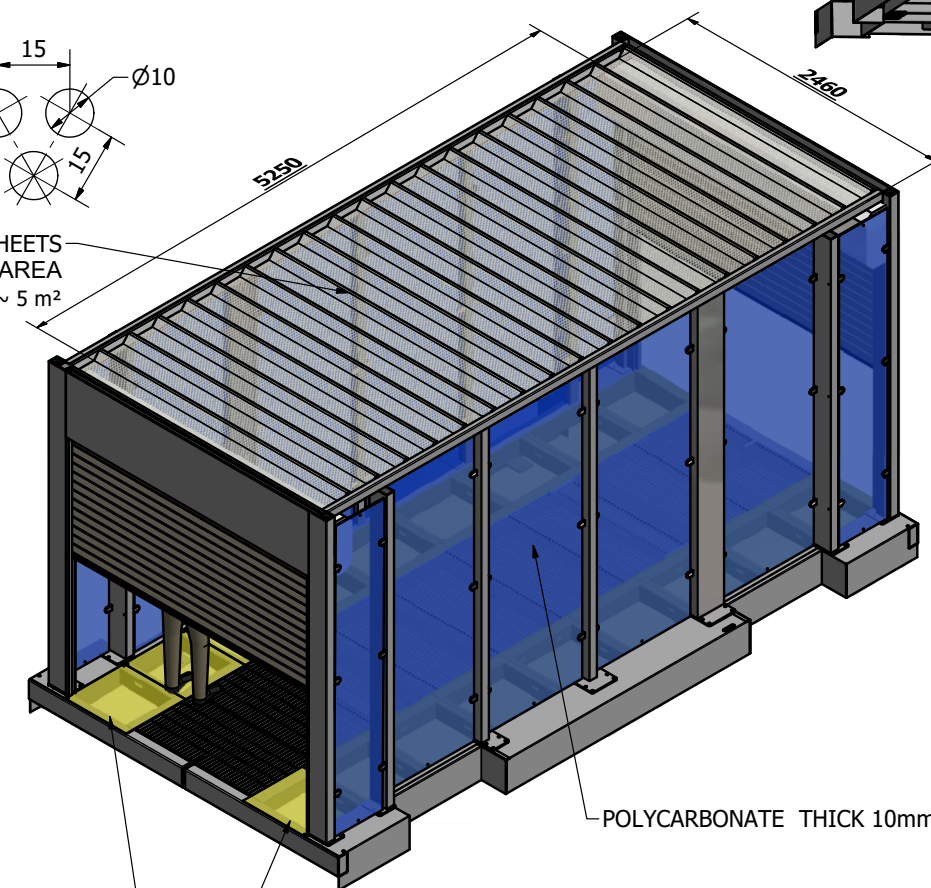
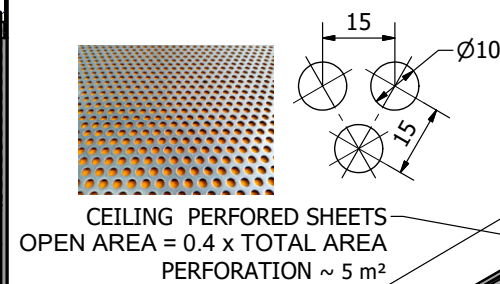
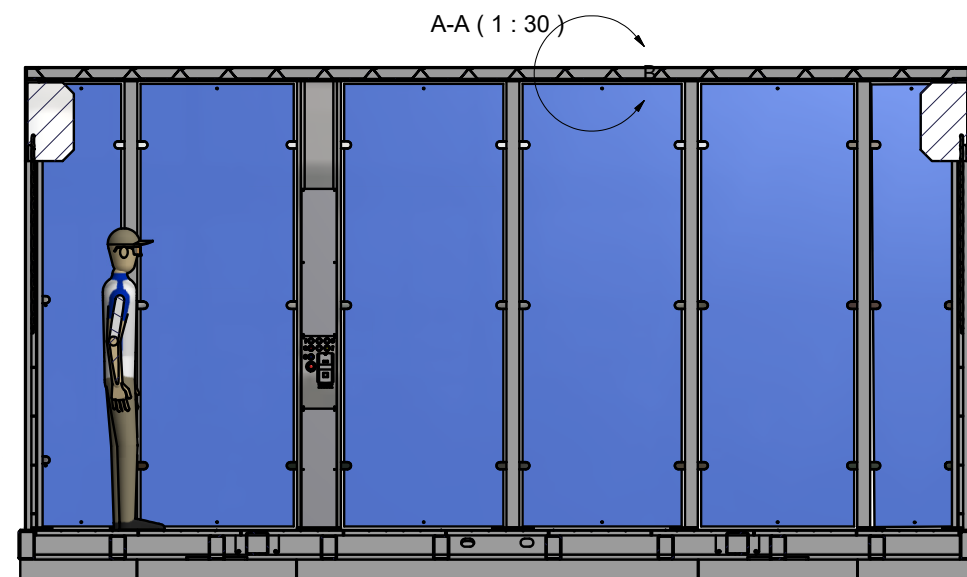
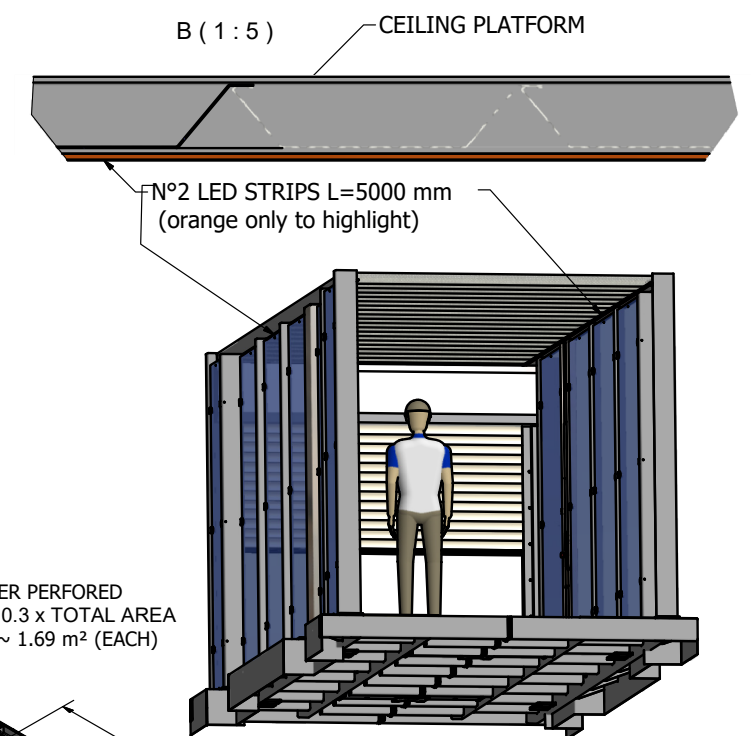


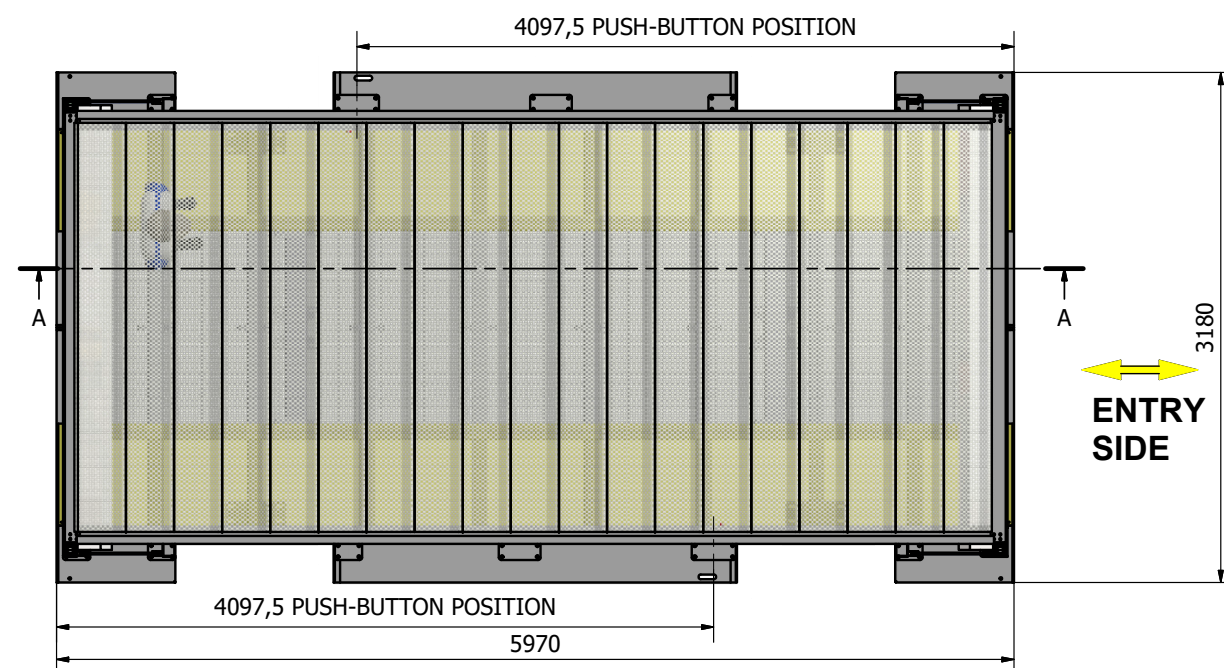


PUSH BUTTON SAMPLE

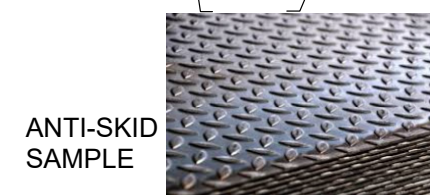

ISSUED FOR CONSTRUCTION

	.	.				MODEL NAME	H C P – C L 0 1 – 0 3		JOB	7–9A Harriette Street, Neutral Bay NSW				TITLE	3,000kg Capacity CAR LIFT									
	.	.				 HERCULES CARPARKING SYSTEMS		DATE	17 September 2020		SCALE	S/N	SUBJECT	Car Lift Cabin Details										
	.	.					DRAWN	DESIGNED	CHECKED	REVIEWED	APPROVED	FILE NAME									REV. 			
NO.	DATE	REVISIONS & DESCRIPTION			ENG'R		APPR'D		James Han				DRAWING NO.	H	C	P	-	C	L	2		-	0	0

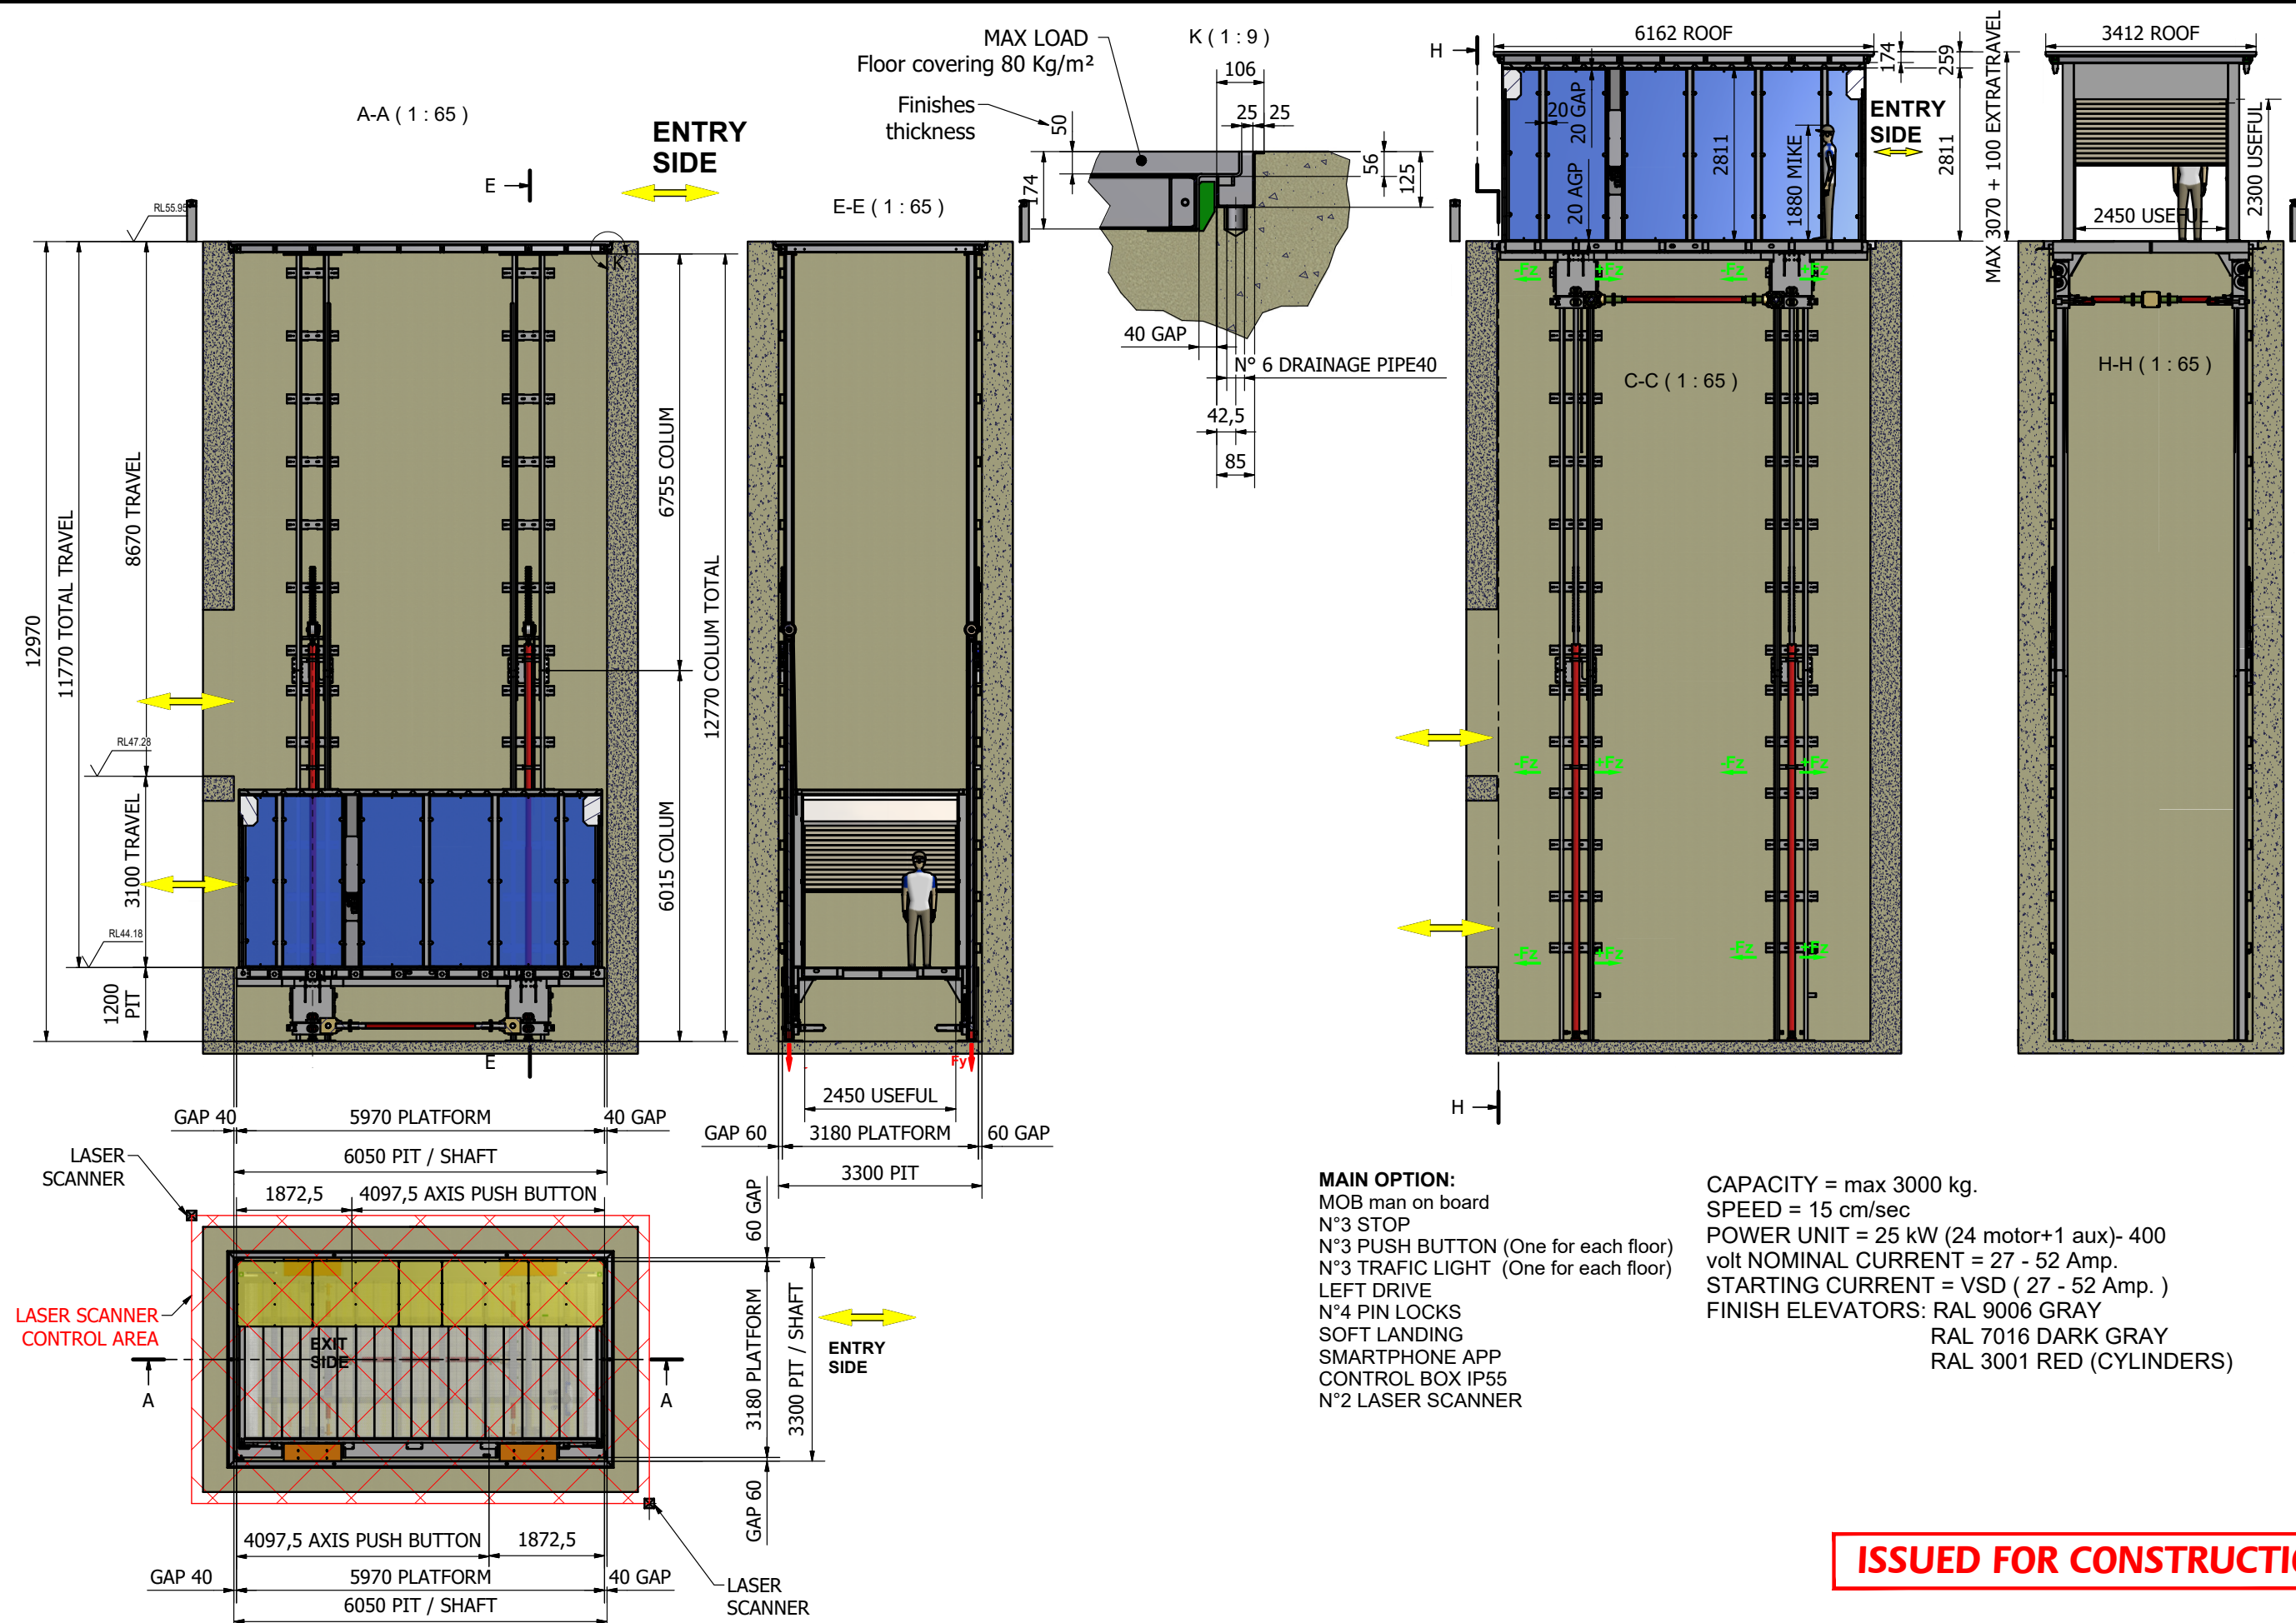

ISSUED FOR CONSTRUCTION

					MODEL NAME	H C P – C L 0 1 – 0 3	JOB	7–9A Harriette Street, Neutral Bay NSW				TITLE	3,000kg Capacity CAR LIFT										
					 HERCULES CARPARKING SYSTEMS	DATE	23 September 2020		SCALE	S/N	SUBJECT	LAYOUT											
						DRAWN	DESIGNED	CHECKED	REVIEWED	APPROVED	FILE NAME					REV. 							
							James Han				DRAWING NO.	H	C	P	–		C	L	2	–	0	0	1
NO.	DATE	REVISIONS & DESCRIPTION				ENG'R	APPR'D																