



LOCATION PLAN

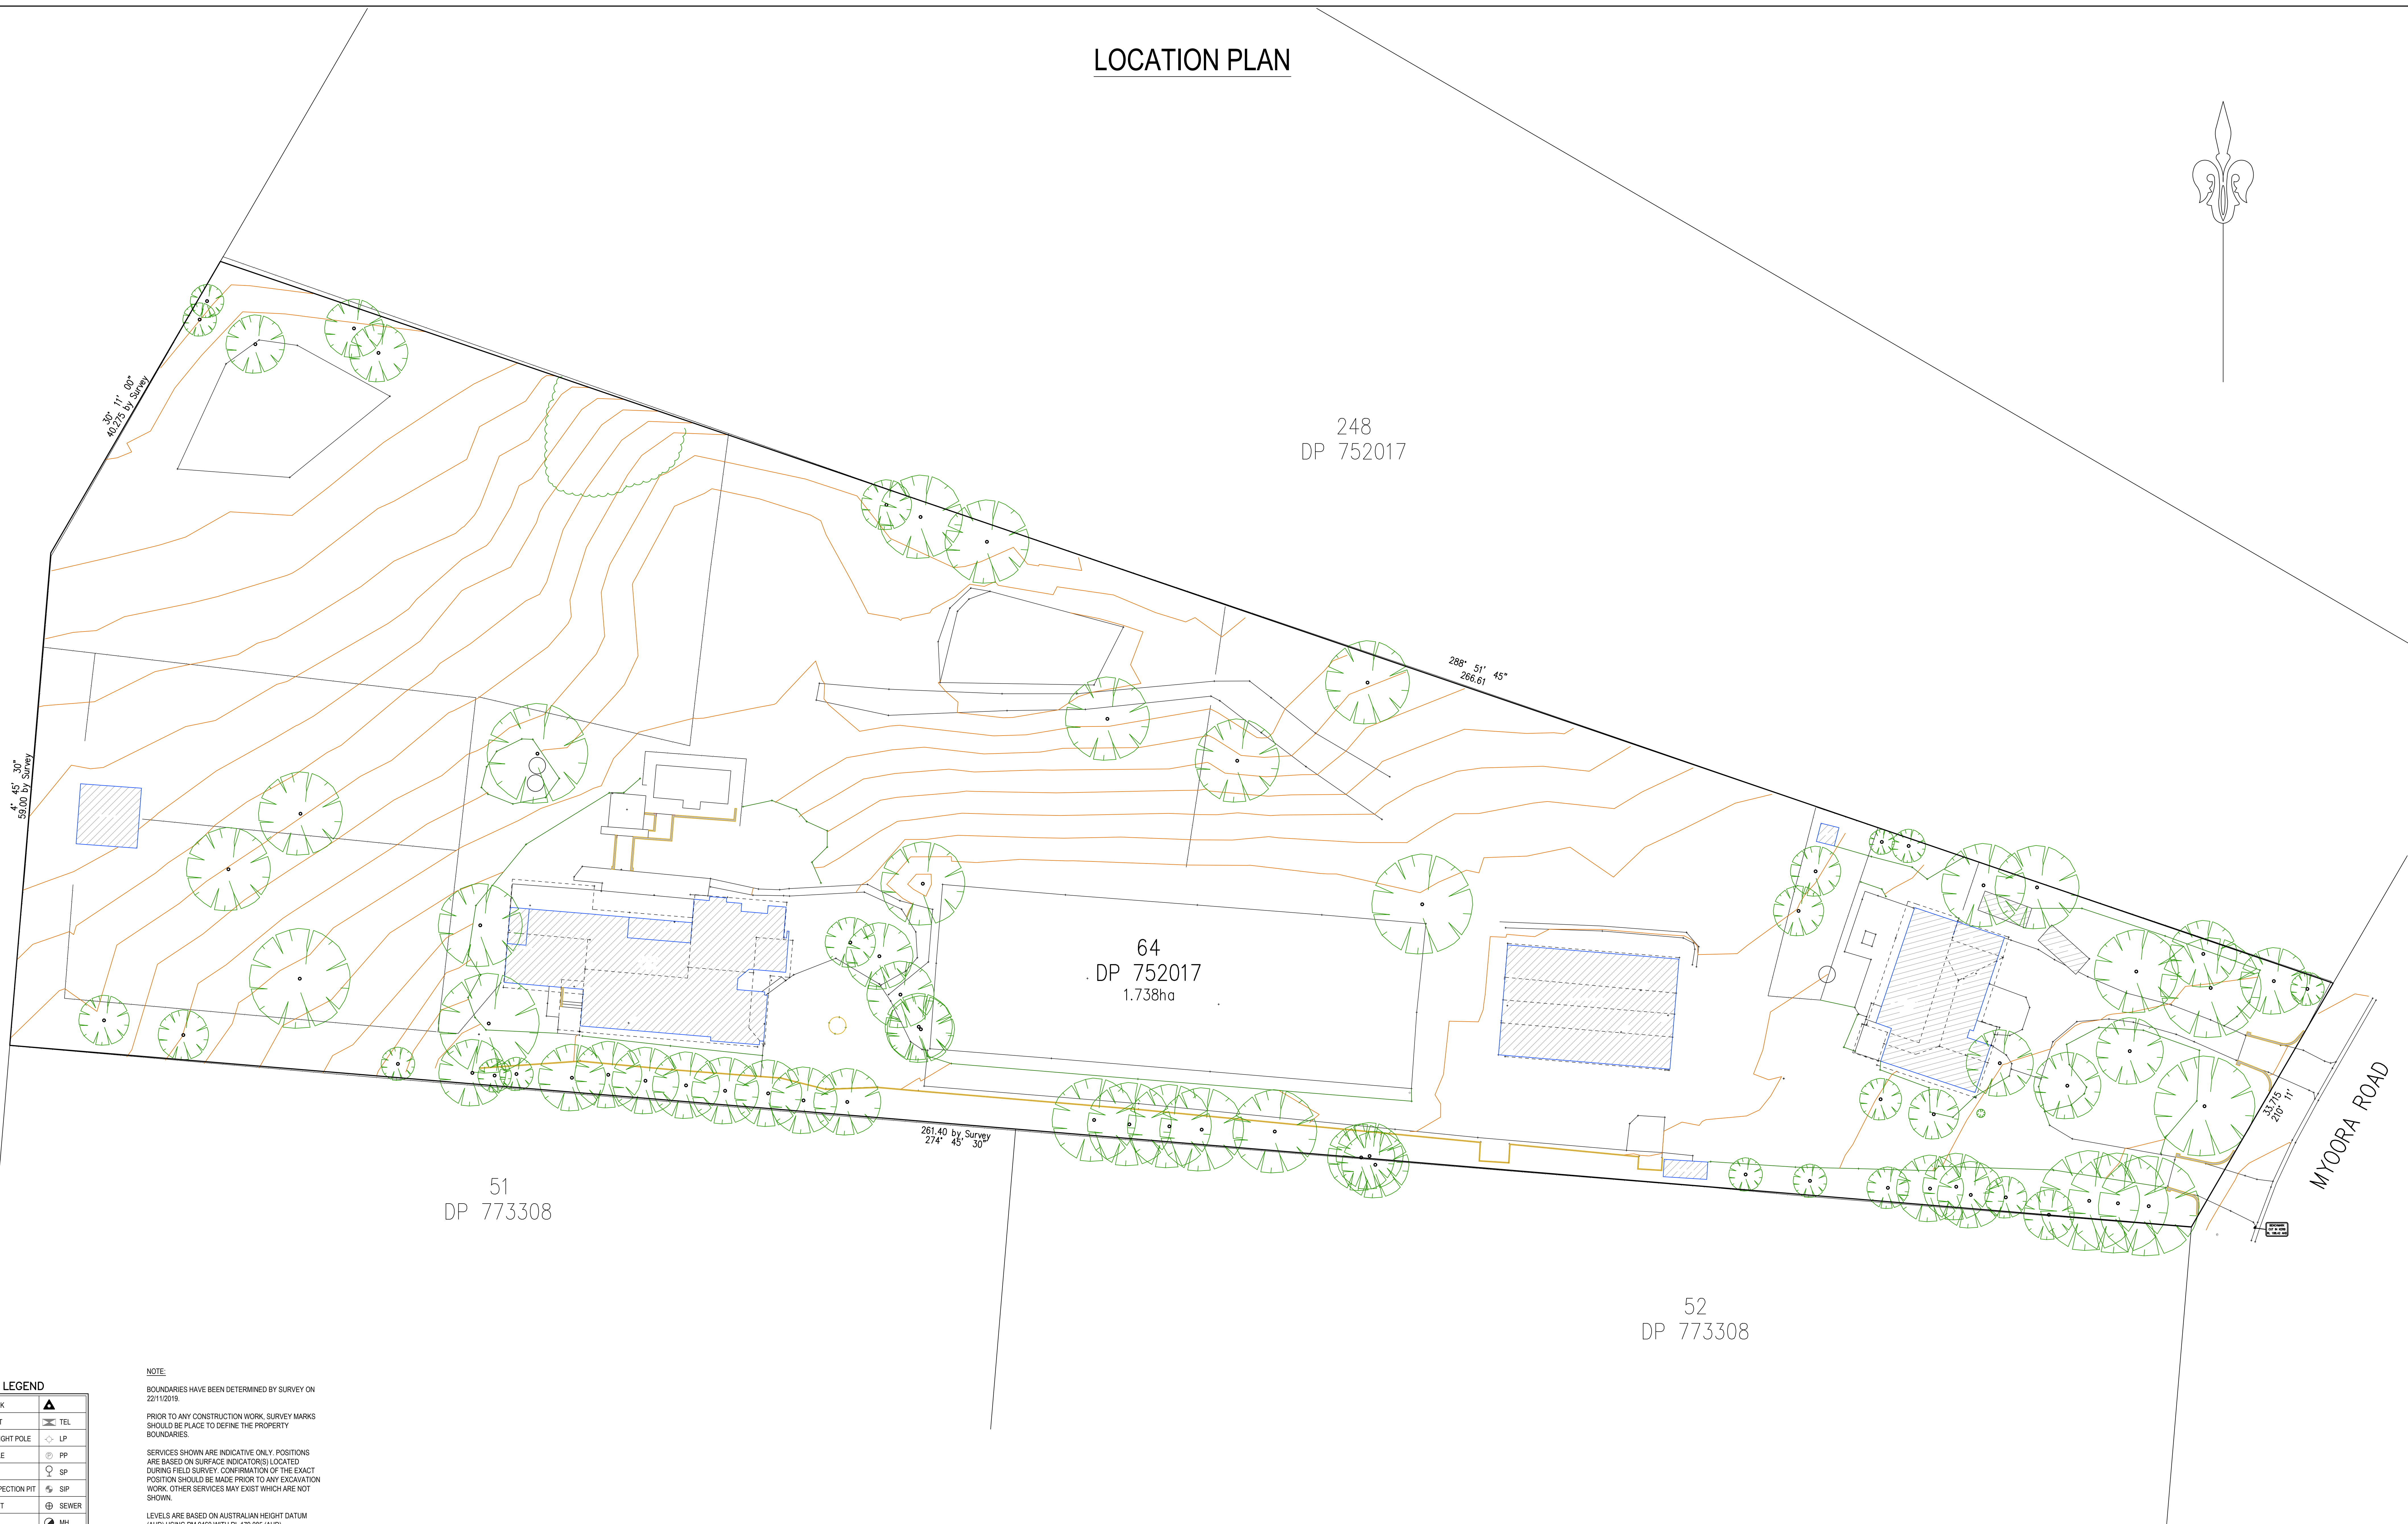


LEGEND	
BENCH MARK	▲
TELSTRA PIT	TEL
ELECTRIC LIGHT POLE	LP
POWER POLE	PP
SIGN POST	SP
SEWER INSPECTION PIT	SIP
SEWER VENT	SEWER
MANHOLE	MH
SEWER MANHOLE	SMH
STOP VALVE	SV
WATER HYDRANT	HYD
WATER METER	WM
GAS METER	GM
STATE SURVEY MARK	SSM

NOTE:
BOUNDARIES HAVE BEEN DETERMINED BY SURVEY ON 22/11/2019.
PRIOR TO ANY CONSTRUCTION WORK, SURVEY MARKS SHOULD BE PLACED TO DEFINE THE PROPERTY BOUNDARIES.
SERVICES SHOWN ARE INDICATIVE ONLY. POSITIONS ARE BASED ON SURFACE INDICATOR(S) LOCATED DURING FIELD SURVEY. CONFIRMATION OF THE EXACT POSITION SHOULD BE MADE PRIOR TO ANY EXCAVATION WORK. OTHER SERVICES MAY EXIST WHICH ARE NOT SHOWN.
LEVELS ARE BASED ON AUSTRALIAN HEIGHT DATUM (AHD) USING PM 8460 WITH RL 179.085 (AHD).
RIDGE & GUTTER HEIGHTS HAVE BEEN OBTAINED BY INDIRECT METHOD AND ARE ACCURATE TO ± 0.05m.
CONTOURS SHOWN DEPICT THE TOPOGRAPHY. EXCEPT AT SPOT LEVELS SHOWN THEY DO NOT REPRESENT THE EXACT LEVEL AT ANY PARTICULAR POINT. THE SPOT LEVELS ARE TRUE FOR THEIR POSITION, AND ARE INTENDED TO BE USEFUL TO REPRESENT THE GENERAL TERRAIN. CARE SHOULD BE TAKEN IF EXTRAPOLATING.

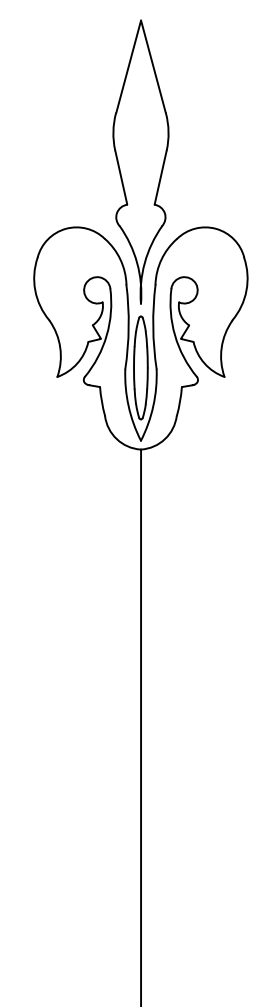

REVISION No.	REVISION DATE:	COMMENT:

PLAN SHOWING DETAIL & LEVELS OVER LOT 64 IN DP752017		JOB No.: 192692	LGA: NORTHERN BEACHES
CLIENT: CADENCE & CO PTY LTD	DATE: 03/08/2020	PLAN No.: 192692-3	DATUM: AHD
PROJECT: TERREY HILLS	DRAWN: DF	SCALE: NTS	CONT. INTERVAL: 0.25m
ADDRESS: 15 MYOORA ROAD, TERREY HILLS	CHK: GS	SHEET 1 OF 6	

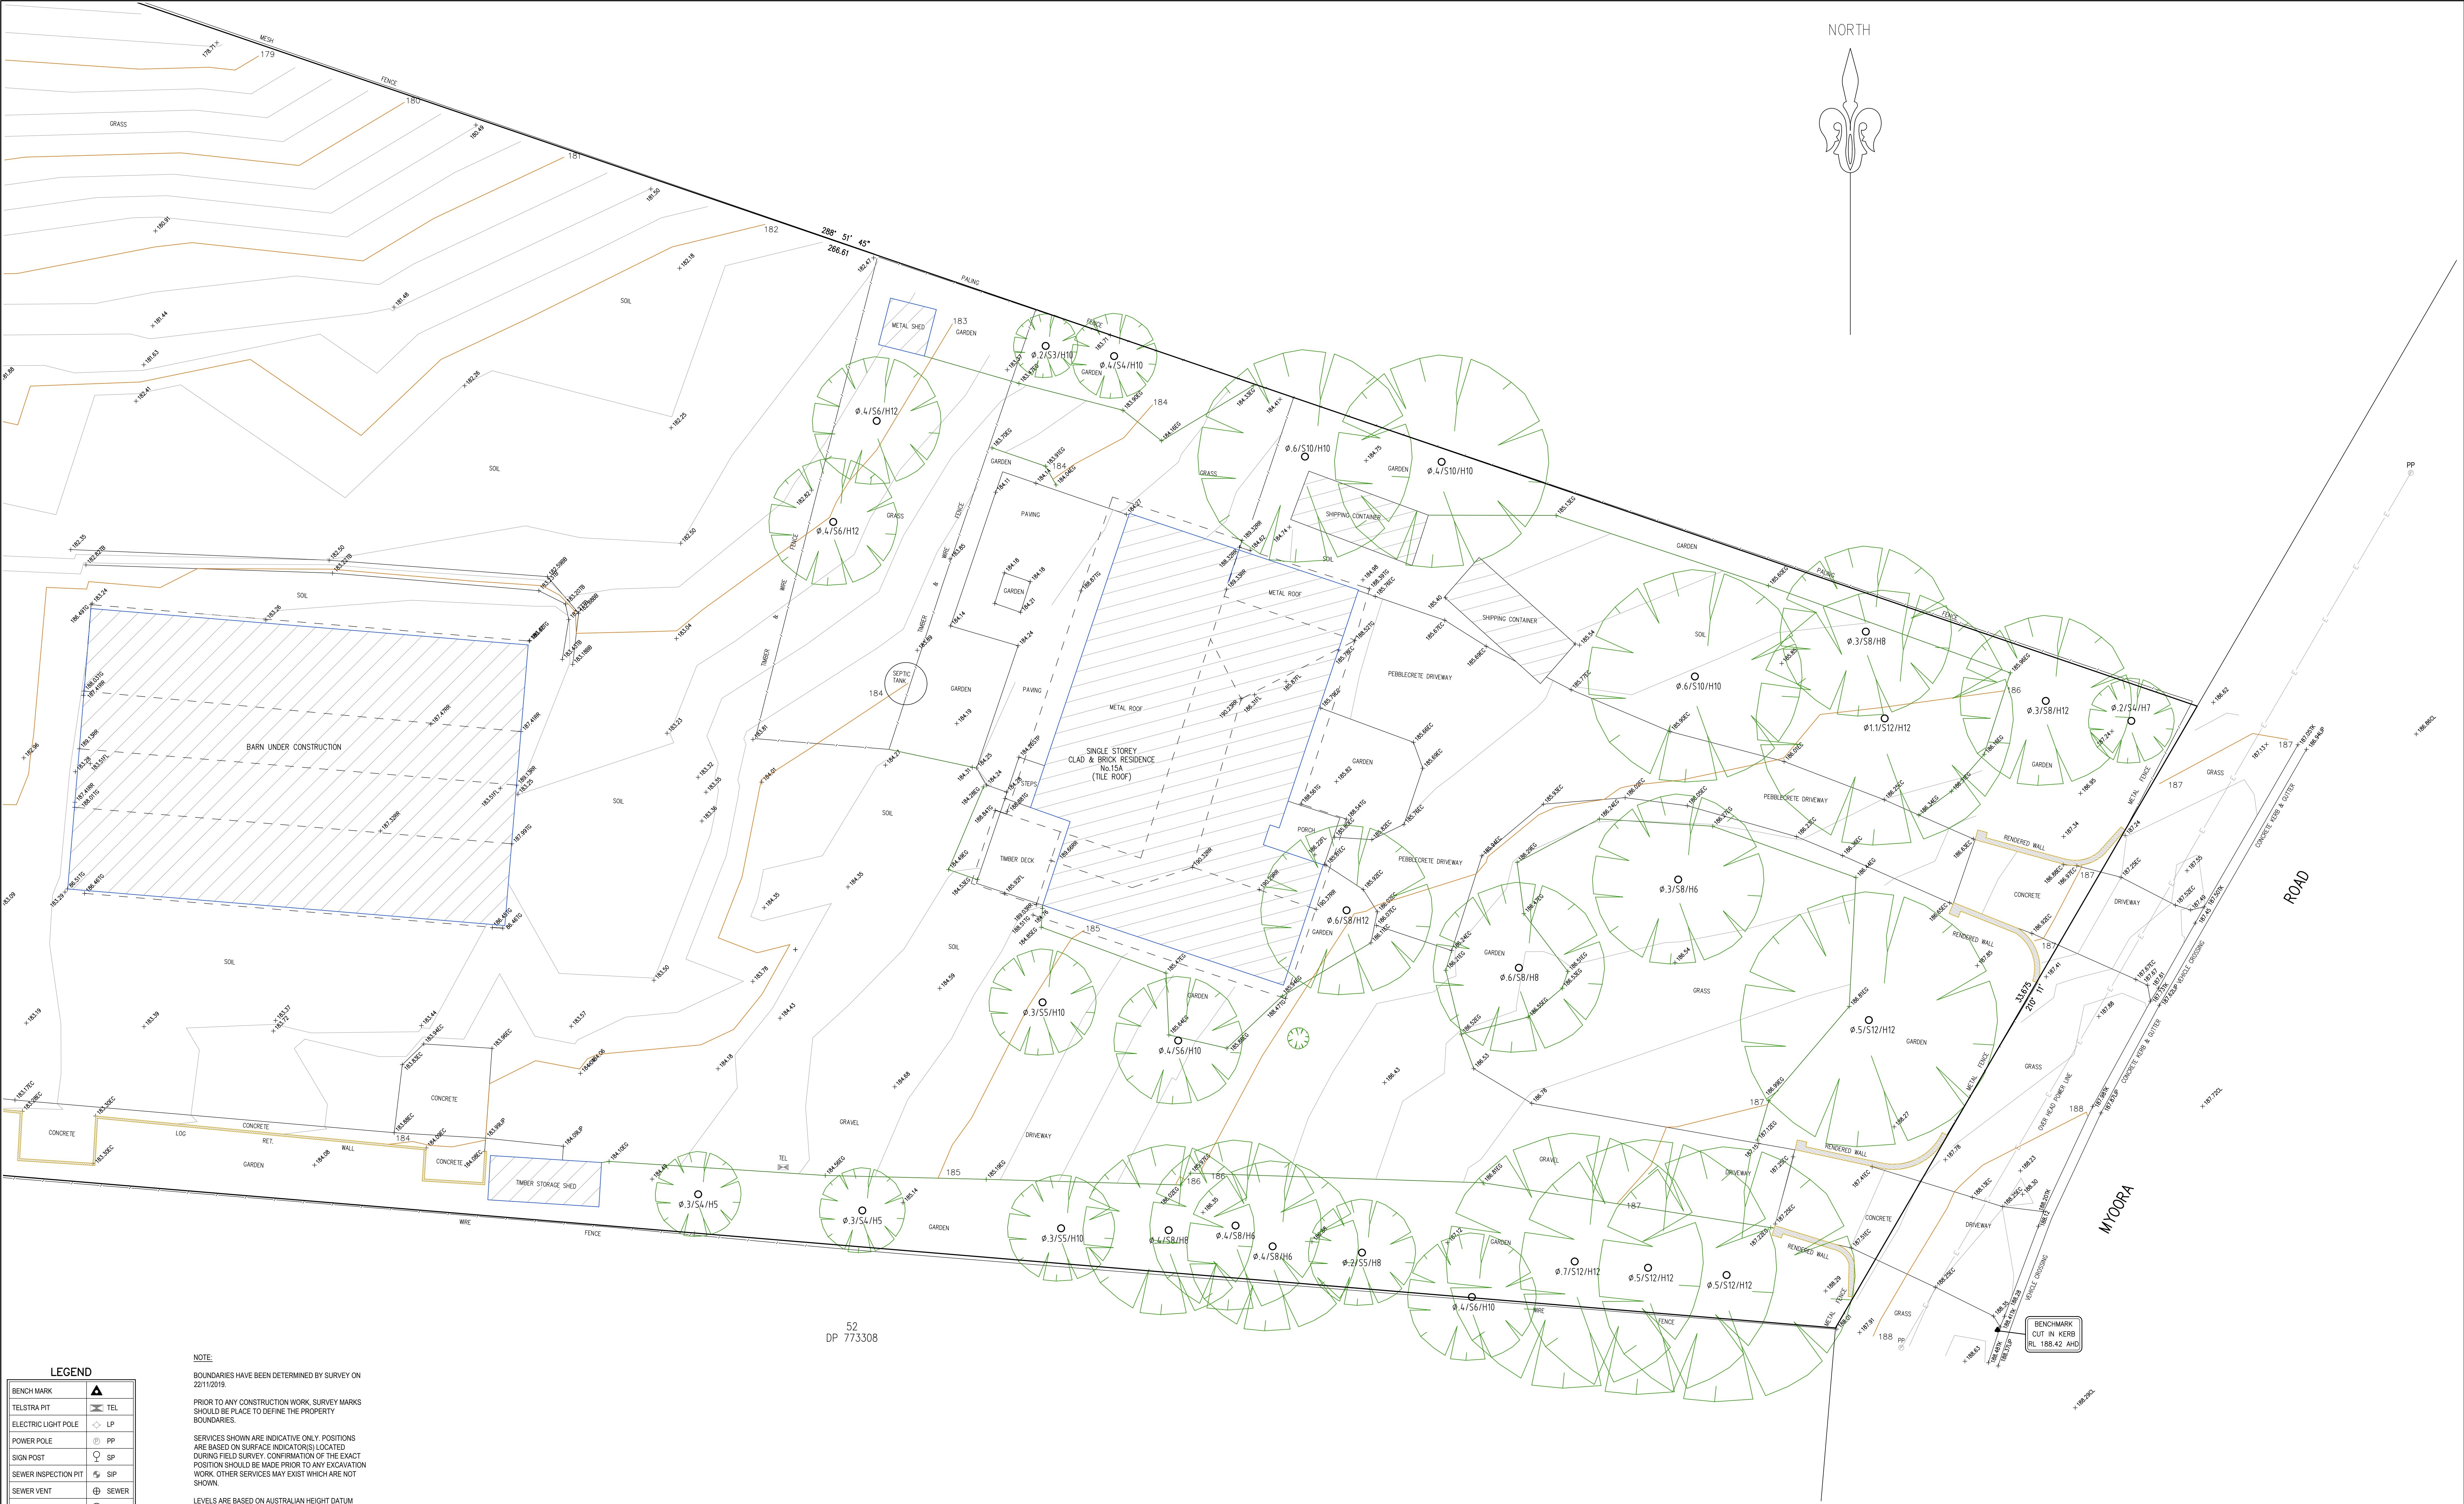

LEGEND

BENCH MARK	▲
TELSTRA PIT	⊠
ELECTRIC LIGHT POLE	⬢
POWER POLE	⊙
SIGN POST	⊕
SEWER INSPECTION PIT	⊗
SEWER VENT	⊕
MANHOLE	⊙
SEWER MANHOLE	⊙
STOP VALVE	⊕
WATER HYDRANT	⊕
WATER METER	⊕
GAS METER	⊕
STATE SURVEY MARK	⊕

NOTE:

BOUNDARIES HAVE BEEN DETERMINED BY SURVEY ON 22/11/2019.

PRIOR TO ANY CONSTRUCTION WORK, SURVEY MARKS SHOULD BE PLACED TO DEFINE THE PROPERTY BOUNDARIES.

SERVICES SHOWN ARE INDICATIVE ONLY. POSITIONS ARE BASED ON SURFACE INDICATOR(S) LOCATED DURING FIELD SURVEY. CONFIRMATION OF THE EXACT POSITION SHOULD BE MADE PRIOR TO ANY EXCAVATION WORK. OTHER SERVICES MAY EXIST WHICH ARE NOT SHOWN.

LEVELS ARE BASED ON AUSTRALIAN HEIGHT DATUM (AHD) USING PM 9460 WITH RL 179.085 (AHD).

RIDGE & GUTTER HEIGHTS HAVE BEEN OBTAINED BY INDIRECT METHOD AND ARE ACCURATE TO ± 0.05m.

CONTOURS SHOWN DEPICT THE TOPOGRAPHY. EXCEPT AT SPOT LEVELS SHOWN THEY DO NOT REPRESENT THE EXACT LEVEL AT ANY PARTICULAR POINT. THE SPOT LEVELS ARE TRUE FOR THEIR POSITION, AND ARE INTENDED TO BE USEFUL TO REPRESENT THE GENERAL TERRAIN. CARE SHOULD BE TAKEN IF EXTRAPOLATING.



NOTE:
INFORMATION CONTAINED IN THIS PLAN IS THE COPYRIGHT OF TOTAL SURVEYING SOLUTIONS. THE USE OR DUPLICATION WITHOUT THE WRITTEN CONSENT OF TOTAL SURVEYING SOLUTIONS CONSTITUTES AN INFRINGEMENT OF COPYRIGHT.


REVISION No.	REVISION DATE:	COMMENT:

LEGEND:

EC - EDGE OF CONCRETE
TB - TOP OF BANK
BB - BOTTOM OF BANK
TG - TOP OF GUTTER
RR - ROOF RIDGE
FL - FLOOR LEVEL

EG - EDGE OF GARDEN
Ø4/S10/H16 - DIAMETER/SPREAD/HEIGHT

William Hamer
Registered Surveyor
Nº 1606

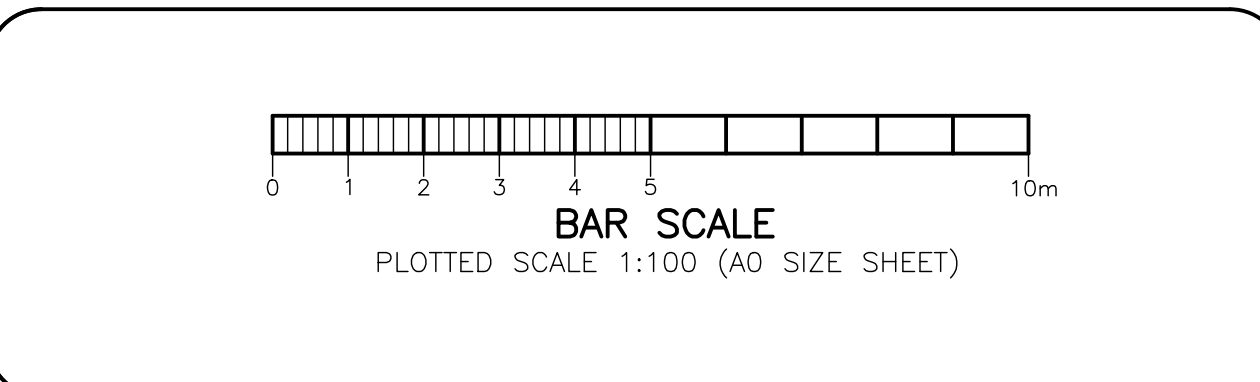


**PLAN SHOWING DETAIL & LEVELS
OVER LOT 64 IN DP752017**

CLIENT: CADENCE & CO PTY LTD

PROJECT: TERREY HILLS

ADDRESS: 15 MYOORA ROAD, TERREY HILLS

JOB No.: 192692	LGA: NORTHERN BEACHES
PLAN No.: 192692-3	DATUM: AHD
DATE: 03/08/2020	SCALE: 1:100@A0
DRAWN: DF	CONT. INTERVAL: 0.25m
CHK: GS	SHEET 2 OF 6

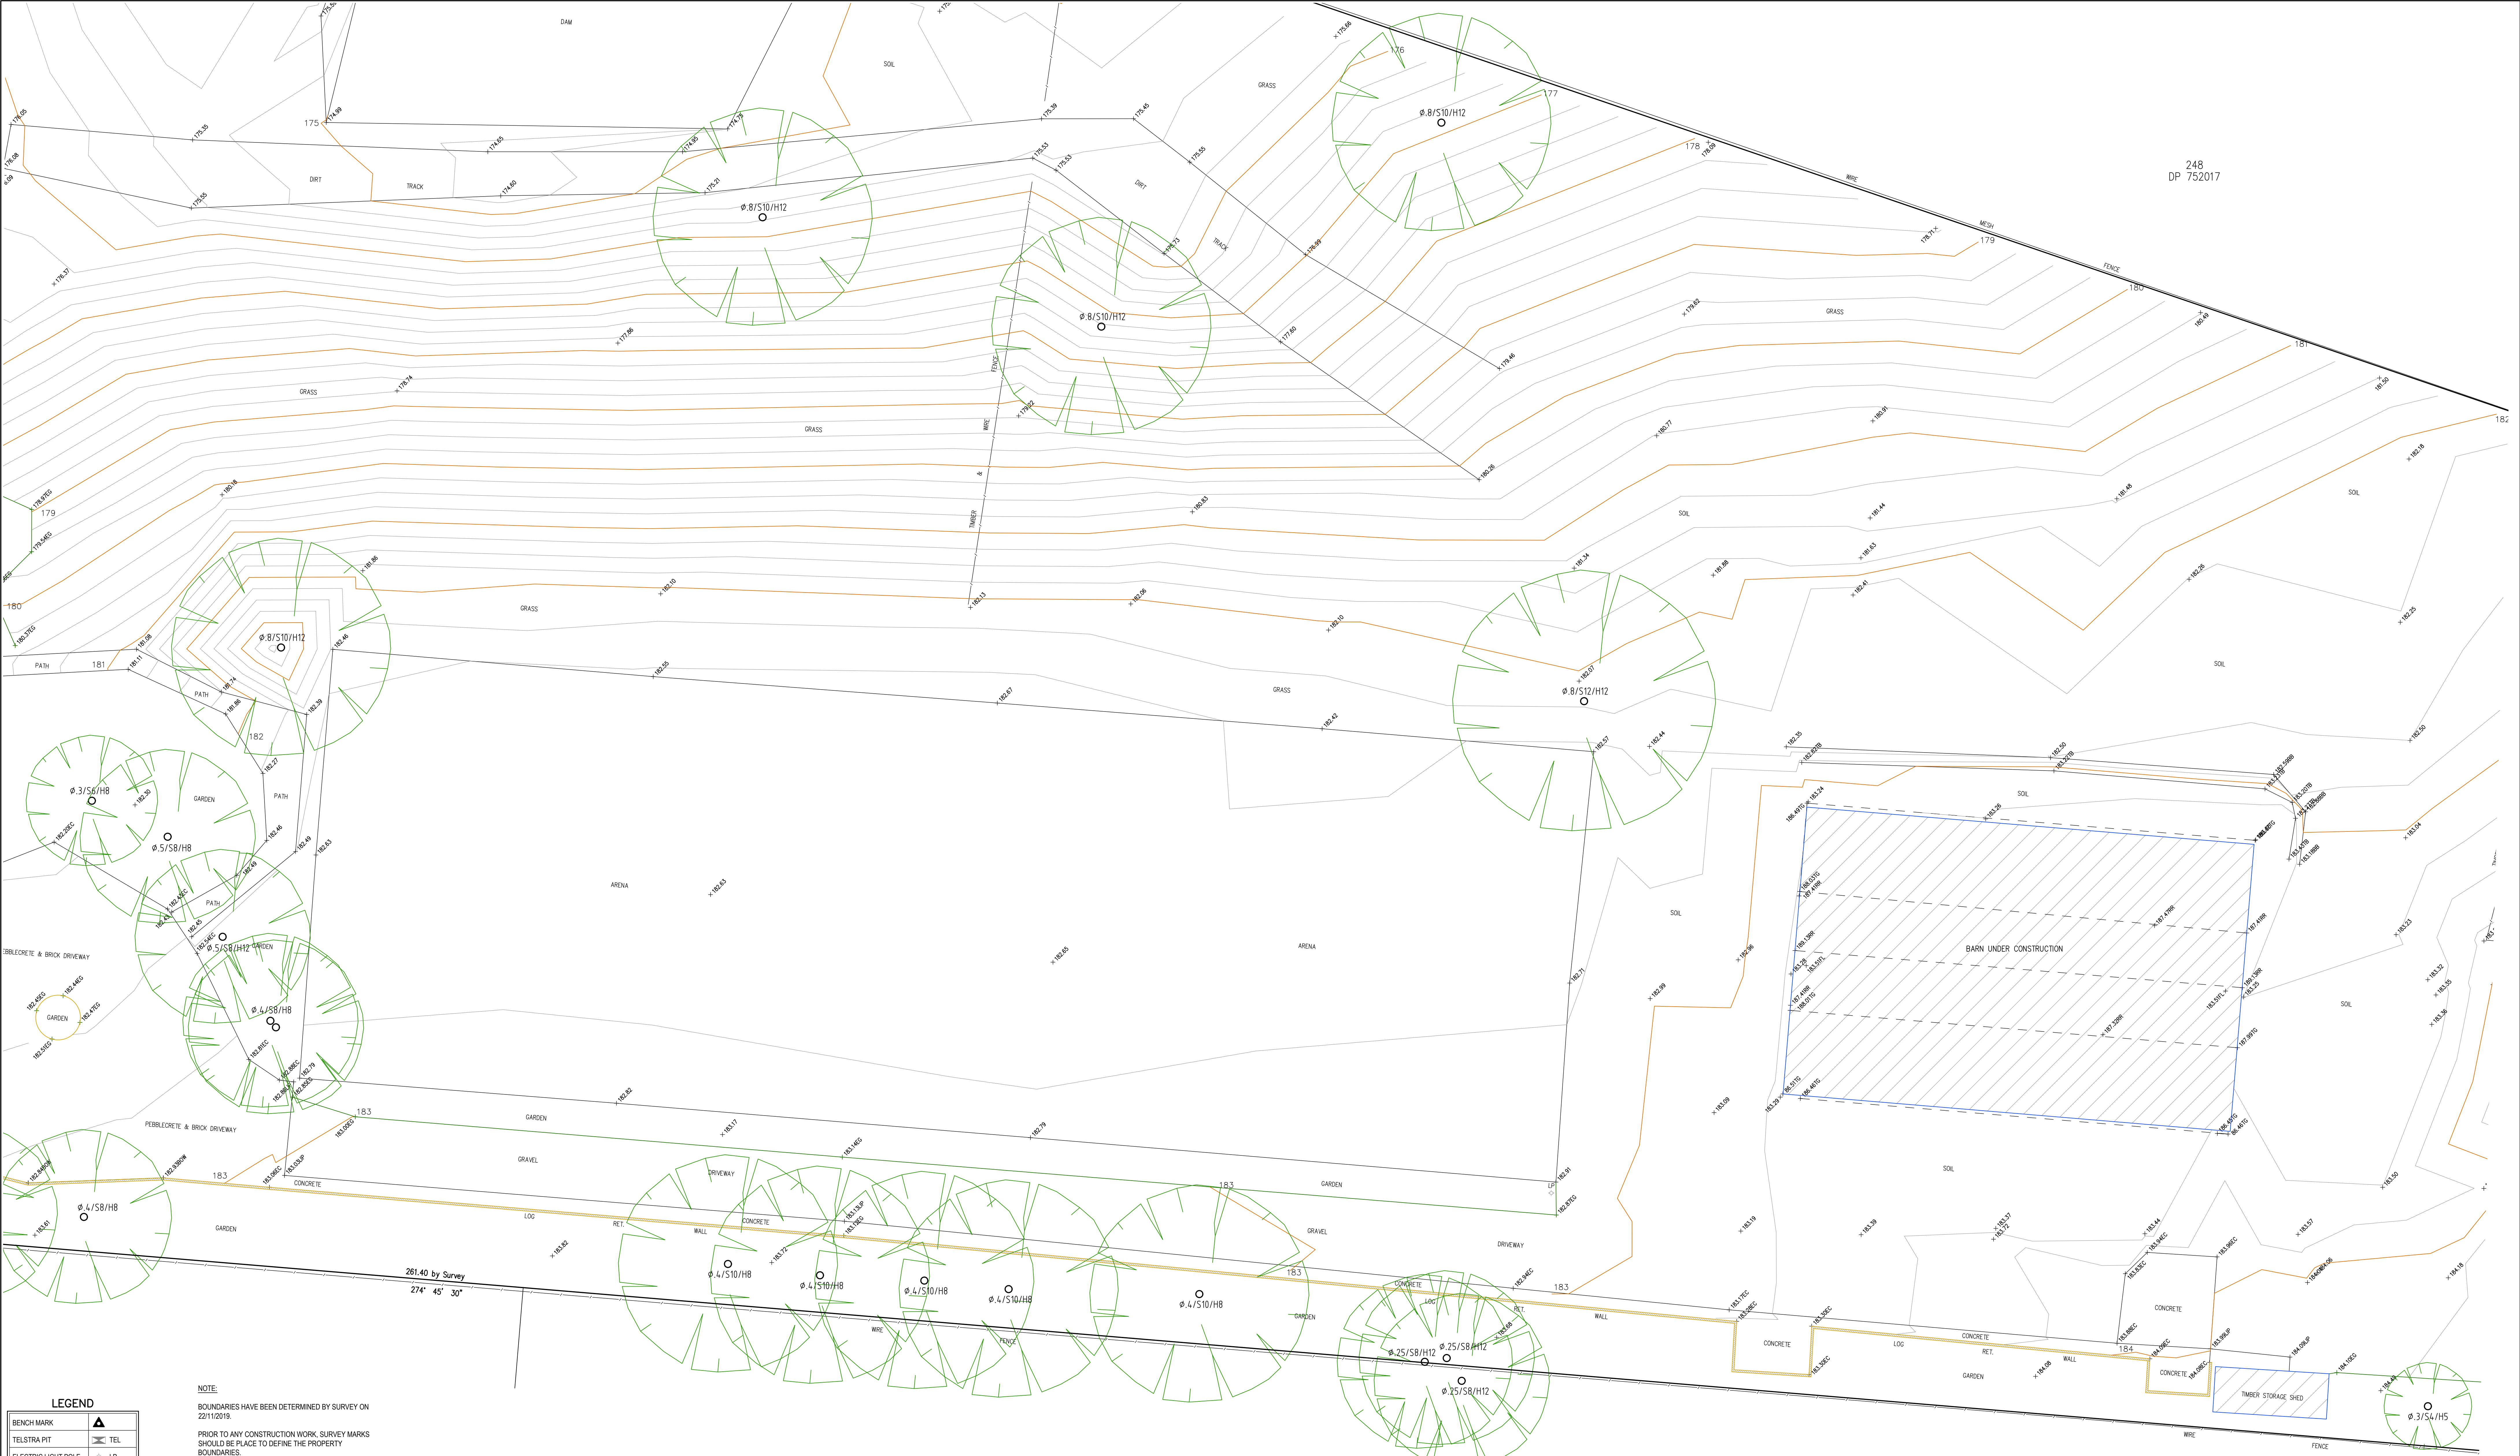

248
DP 752017

LEGEND	
BENCH MARK	▲
TELSTRA PIT	⊠
ELECTRIC LIGHT POLE	⬢
POWER POLE	⊙
SIGN POST	⊕
SEWER INSPECTION PIT	⊕
SEWER VENT	⊕
MANHOLE	⊕
SEWER MANHOLE	⊕
STOP VALVE	⊕
WATER HYDRANT	⊕
WATER METER	⊕
GAS METER	⊕
STATE SURVEY MARK	⊕


NOTE:
BOUNDARIES HAVE BEEN DETERMINED BY SURVEY ON 22/11/2019.
PRIOR TO ANY CONSTRUCTION WORK, SURVEY MARKS SHOULD BE PLACED TO DEFINE THE PROPERTY BOUNDARIES.
SERVICES SHOWN ARE INDICATIVE ONLY. POSITIONS ARE BASED ON SURFACE INDICATOR(S) LOCATED DURING FIELD SURVEY. CONFIRMATION OF THE EXACT POSITION SHOULD BE MADE PRIOR TO ANY EXCAVATION WORK. OTHER SERVICES MAY EXIST WHICH ARE NOT SHOWN.
LEVELS ARE BASED ON AUSTRALIAN HEIGHT DATUM (AHD) USING PM 9460 WITH RL 179.085 (AHD).
RIDGE & GUTTER HEIGHTS HAVE BEEN OBTAINED BY INDIRECT METHOD AND ARE ACCURATE TO ± 0.05m.
CONTOURS SHOWN DEPICT THE TOPOGRAPHY. EXCEPT AT SPOT LEVELS SHOWN THEY DO NOT REPRESENT THE EXACT LEVEL AT ANY PARTICULAR POINT. THE SPOT LEVELS ARE TRUE FOR THEIR POSITION, AND ARE INTENDED TO BE USEFUL TO REPRESENT THE GENERAL TERRAIN. CARE SHOULD BE TAKEN IF EXTRAPOLATING.




NOTE:
INFORMATION CONTAINED IN THIS PLAN IS THE COPYRIGHT OF TOTAL SURVEYING SOLUTIONS. THE USE OR DUPLICATION WITHOUT THE WRITTEN CONSENT OF TOTAL SURVEYING SOLUTIONS CONSTITUTES AN INFRINGEMENT OF COPYRIGHT.

REVISION No.	REVISION DATE:	COMMENT:

LEGEND:
EC - EDGE OF CONCRETE
TB - TOP OF BANK
BB - BOTTOM OF BANK
TG - TOP OF GUTTER
RR - ROOF RIDGE
FL - FLOOR LEVEL
EG - EDGE OF GARDEN
Ø 4/510/H16 - DIAMETER/SPREAD/HEIGHT
William Hamer
Registered Surveyor
Nº 1606

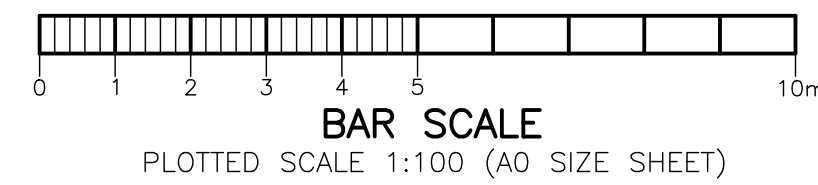

PLAN SHOWING DETAIL & LEVELS OVER LOT 64 IN DP752017		JOB No.: 192692	LGA: NORTHERN BEACHES
CLIENT: CADENCE & CO PTY LTD	DATE: 03/08/2020	PLAN No.: 192692-3	DATUM: AHD
PROJECT: TERREY HILLS	DRAWN: DF	SCALE: 1:100@A0	SCALE: 1:100@A0
ADDRESS: 15 MYOORA ROAD, TERREY HILLS	CHK: GS	CONT. INTERVAL: 0.25m	SHEET 3 OF 6

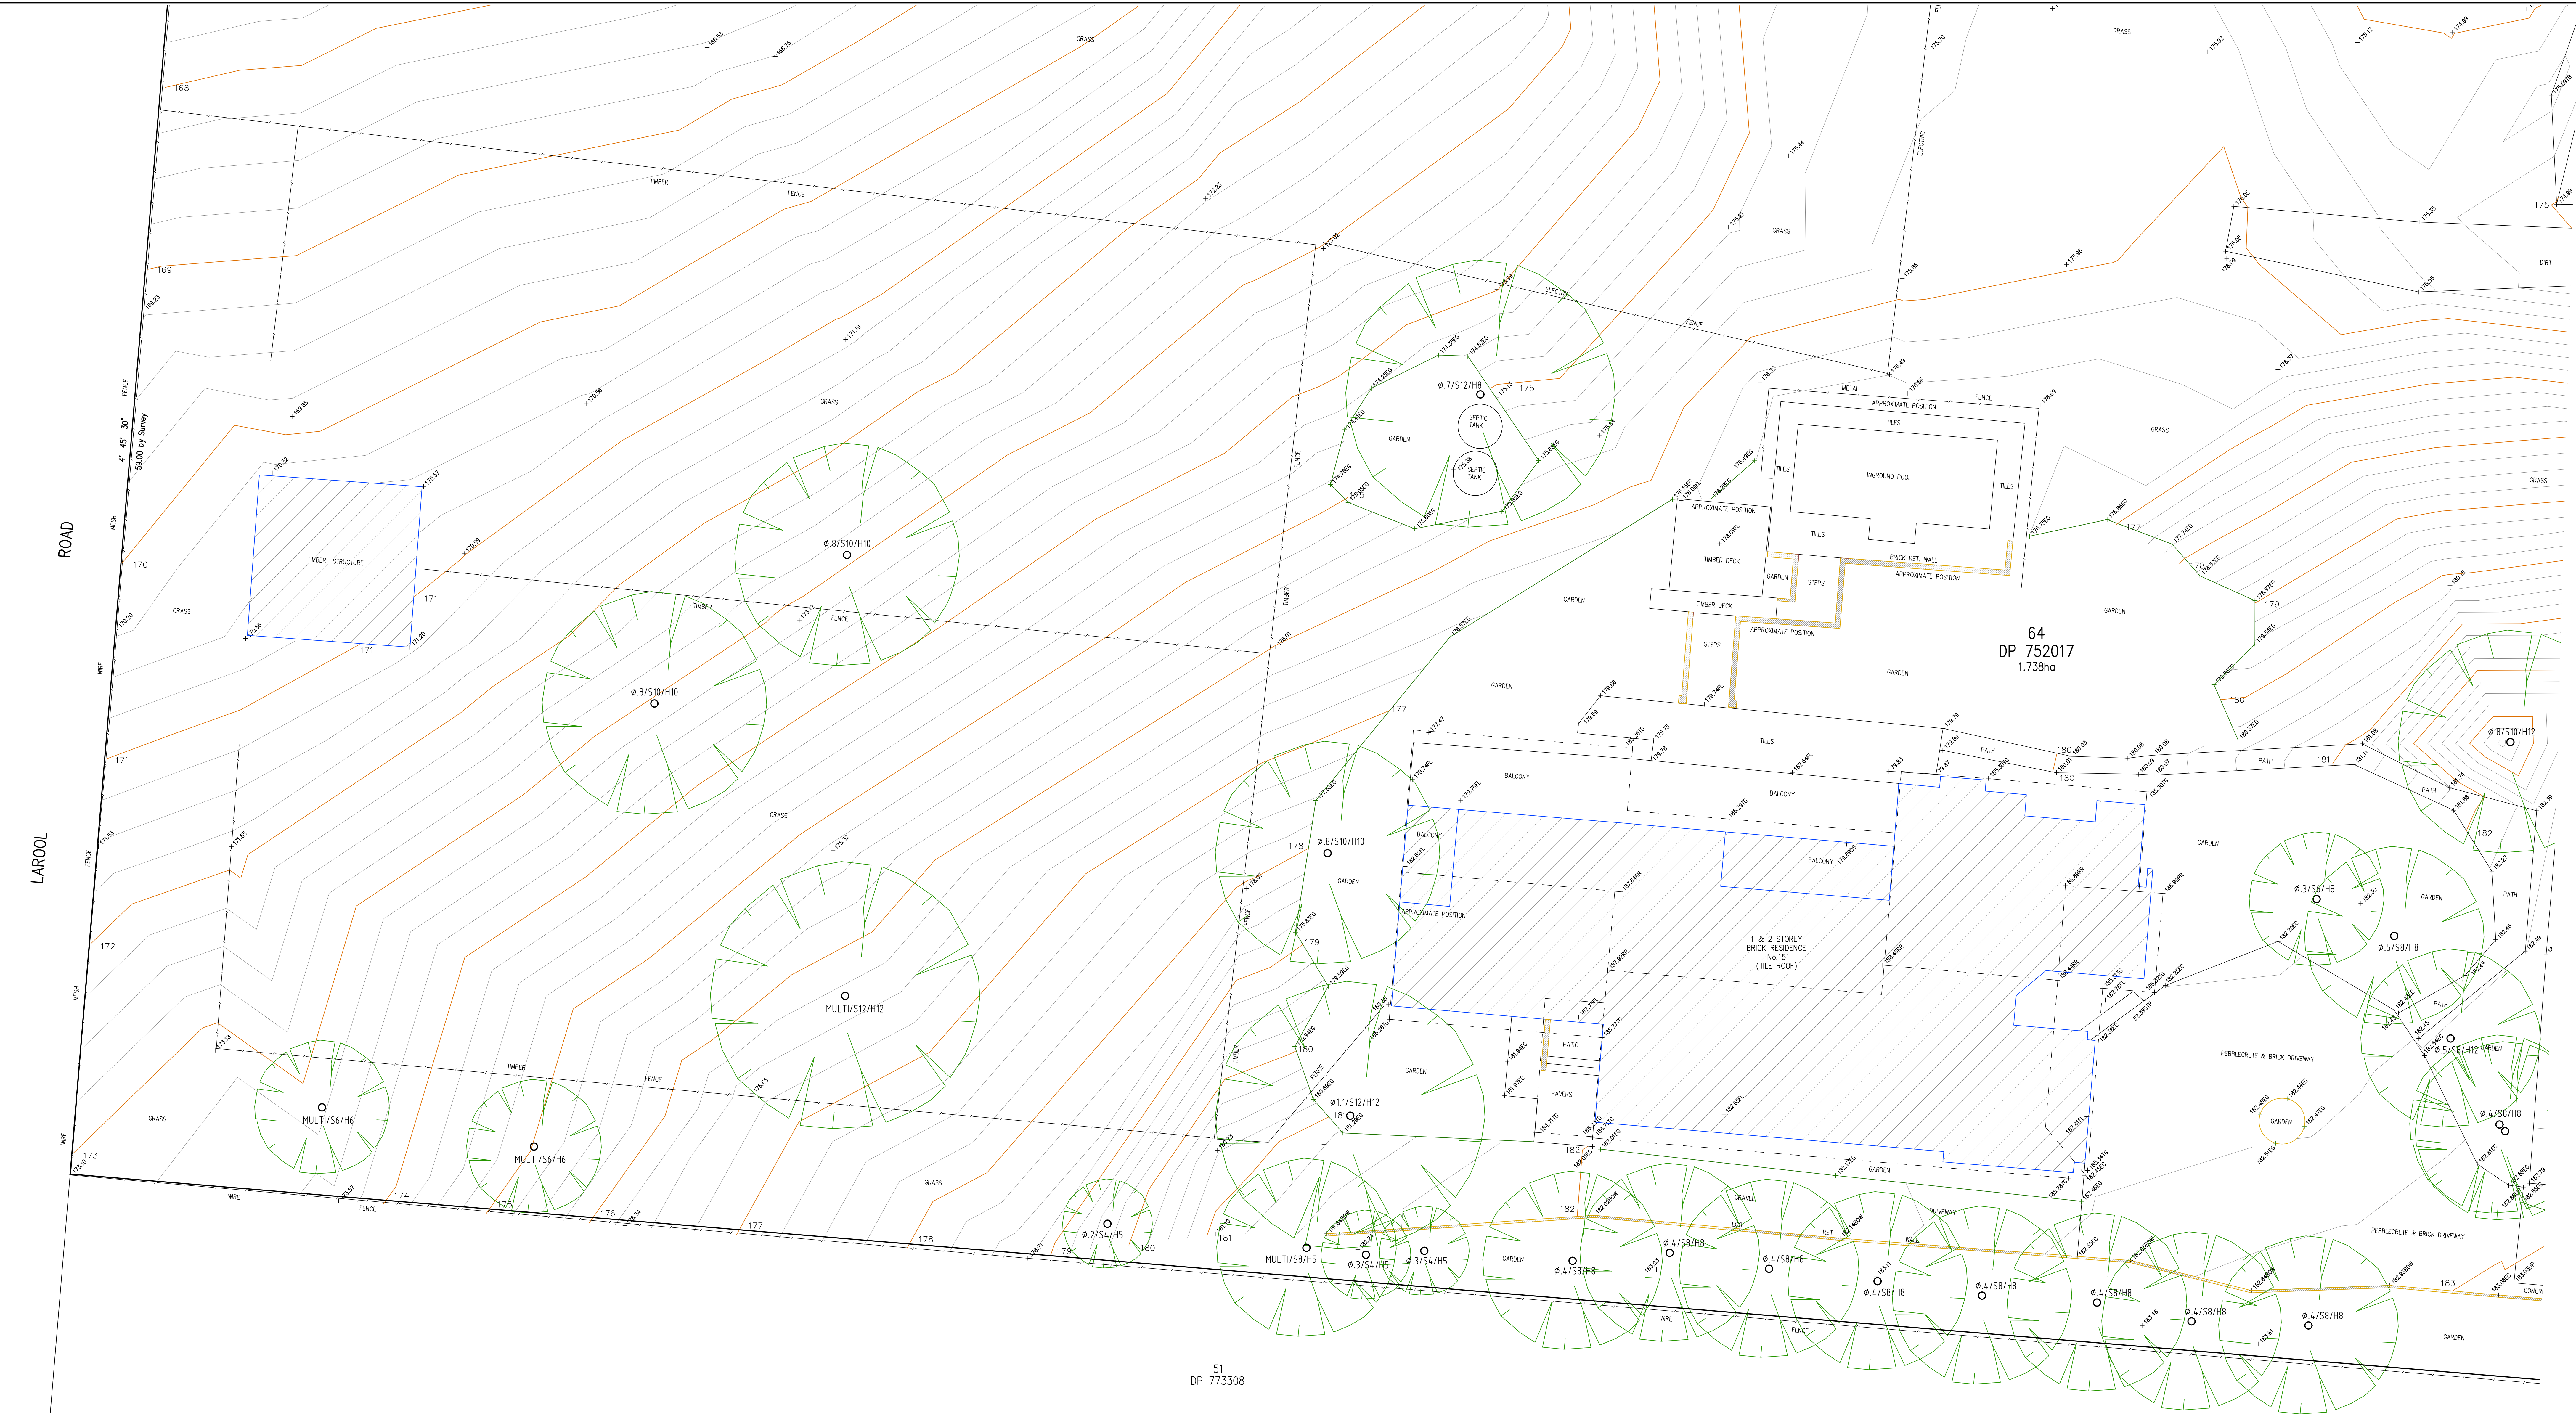

LEGEND	
BENCH MARK	▲
TELSTRA PIT	⊠
ELECTRIC LIGHT POLE	⬢
POWER POLE	⬢
SIGN POST	⬢
SEWER INSPECTION PIT	⬢
SEWER VENT	⬢
MANHOLE	⬢
SEWER MANHOLE	⬢
STOP VALVE	⬢
WATER HYDRANT	⬢
WATER METER	⬢
GAS METER	⬢
STATE SURVEY MARK	⬢


NOTE:
BOUNDARIES HAVE BEEN DETERMINED BY SURVEY ON 22/11/2019.
PRIOR TO ANY CONSTRUCTION WORK, SURVEY MARKS SHOULD BE PLACED TO DEFINE THE PROPERTY BOUNDARIES.
SERVICES SHOWN ARE INDICATIVE ONLY. POSITIONS ARE BASED ON SURFACE INDICATOR(S) LOCATED DURING FIELD SURVEY. CONFIRMATION OF THE EXACT POSITION SHOULD BE MADE PRIOR TO ANY EXCAVATION WORK. OTHER SERVICES MAY EXIST WHICH ARE NOT SHOWN.
LEVELS ARE BASED ON AUSTRALIAN HEIGHT DATUM (AHD) USING PM 9460 WITH RL 179.085 (AHD).
RIDGE & GUTTER HEIGHTS HAVE BEEN OBTAINED BY INDIRECT METHOD AND ARE ACCURATE TO ± 0.05m.
CONTOURS SHOWN DEPICT THE TOPOGRAPHY. EXCEPT AT SPOT LEVELS SHOWN THEY DO NOT REPRESENT THE EXACT LEVEL AT ANY PARTICULAR POINT. THE SPOT LEVELS ARE TRUE FOR THEIR POSITION, AND ARE INTENDED TO BE USEFUL TO REPRESENT THE GENERAL TERRAIN. CARE SHOULD BE TAKEN IF EXTRAPOLATING.




NOTE:
INFORMATION CONTAINED IN THIS PLAN IS THE COPYRIGHT OF TOTAL SURVEYING SOLUTIONS. THE USE OR DUPLICATION WITHOUT THE WRITTEN CONSENT OF TOTAL SURVEYING SOLUTIONS CONSTITUTES AN INFRINGEMENT OF COPYRIGHT.

REVISION No.	REVISION DATE:	COMMENT:

LEGEND:
EC - EDGE OF CONCRETE
TB - TOP OF BANK
TG - TOP OF GUTTER
RR - ROOF RIDGE
FL - FLOOR LEVEL
EG - EDGE OF GARDEN
Ø4/S10/H16 - DIAMETER/SPREAD/HEIGHT
William Hamer
Registered Surveyor
Nº 1606

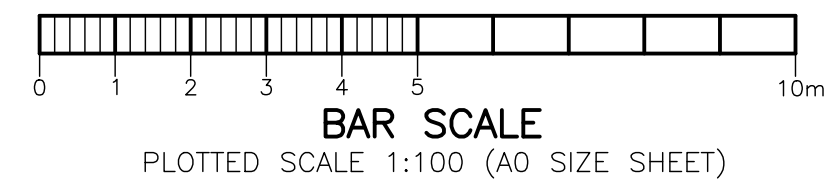

PLAN SHOWING DETAIL & LEVELS OVER LOT 64 IN DP752017		JOB No.: 192692	LGA: NORTHERN BEACHES
CLIENT: CADENCE & CO PTY LTD	DATE: 03/08/2020	PLAN No.: 192692-3	DATUM: AHD
PROJECT: TERREY HILLS	DRAWN: DF	SCALE: 1:100@A0	CONT. INTERVAL: 0.25m
ADDRESS: 15 MYOORA ROAD, TERREY HILLS	CHK: GS	SHEET 4 OF 6	

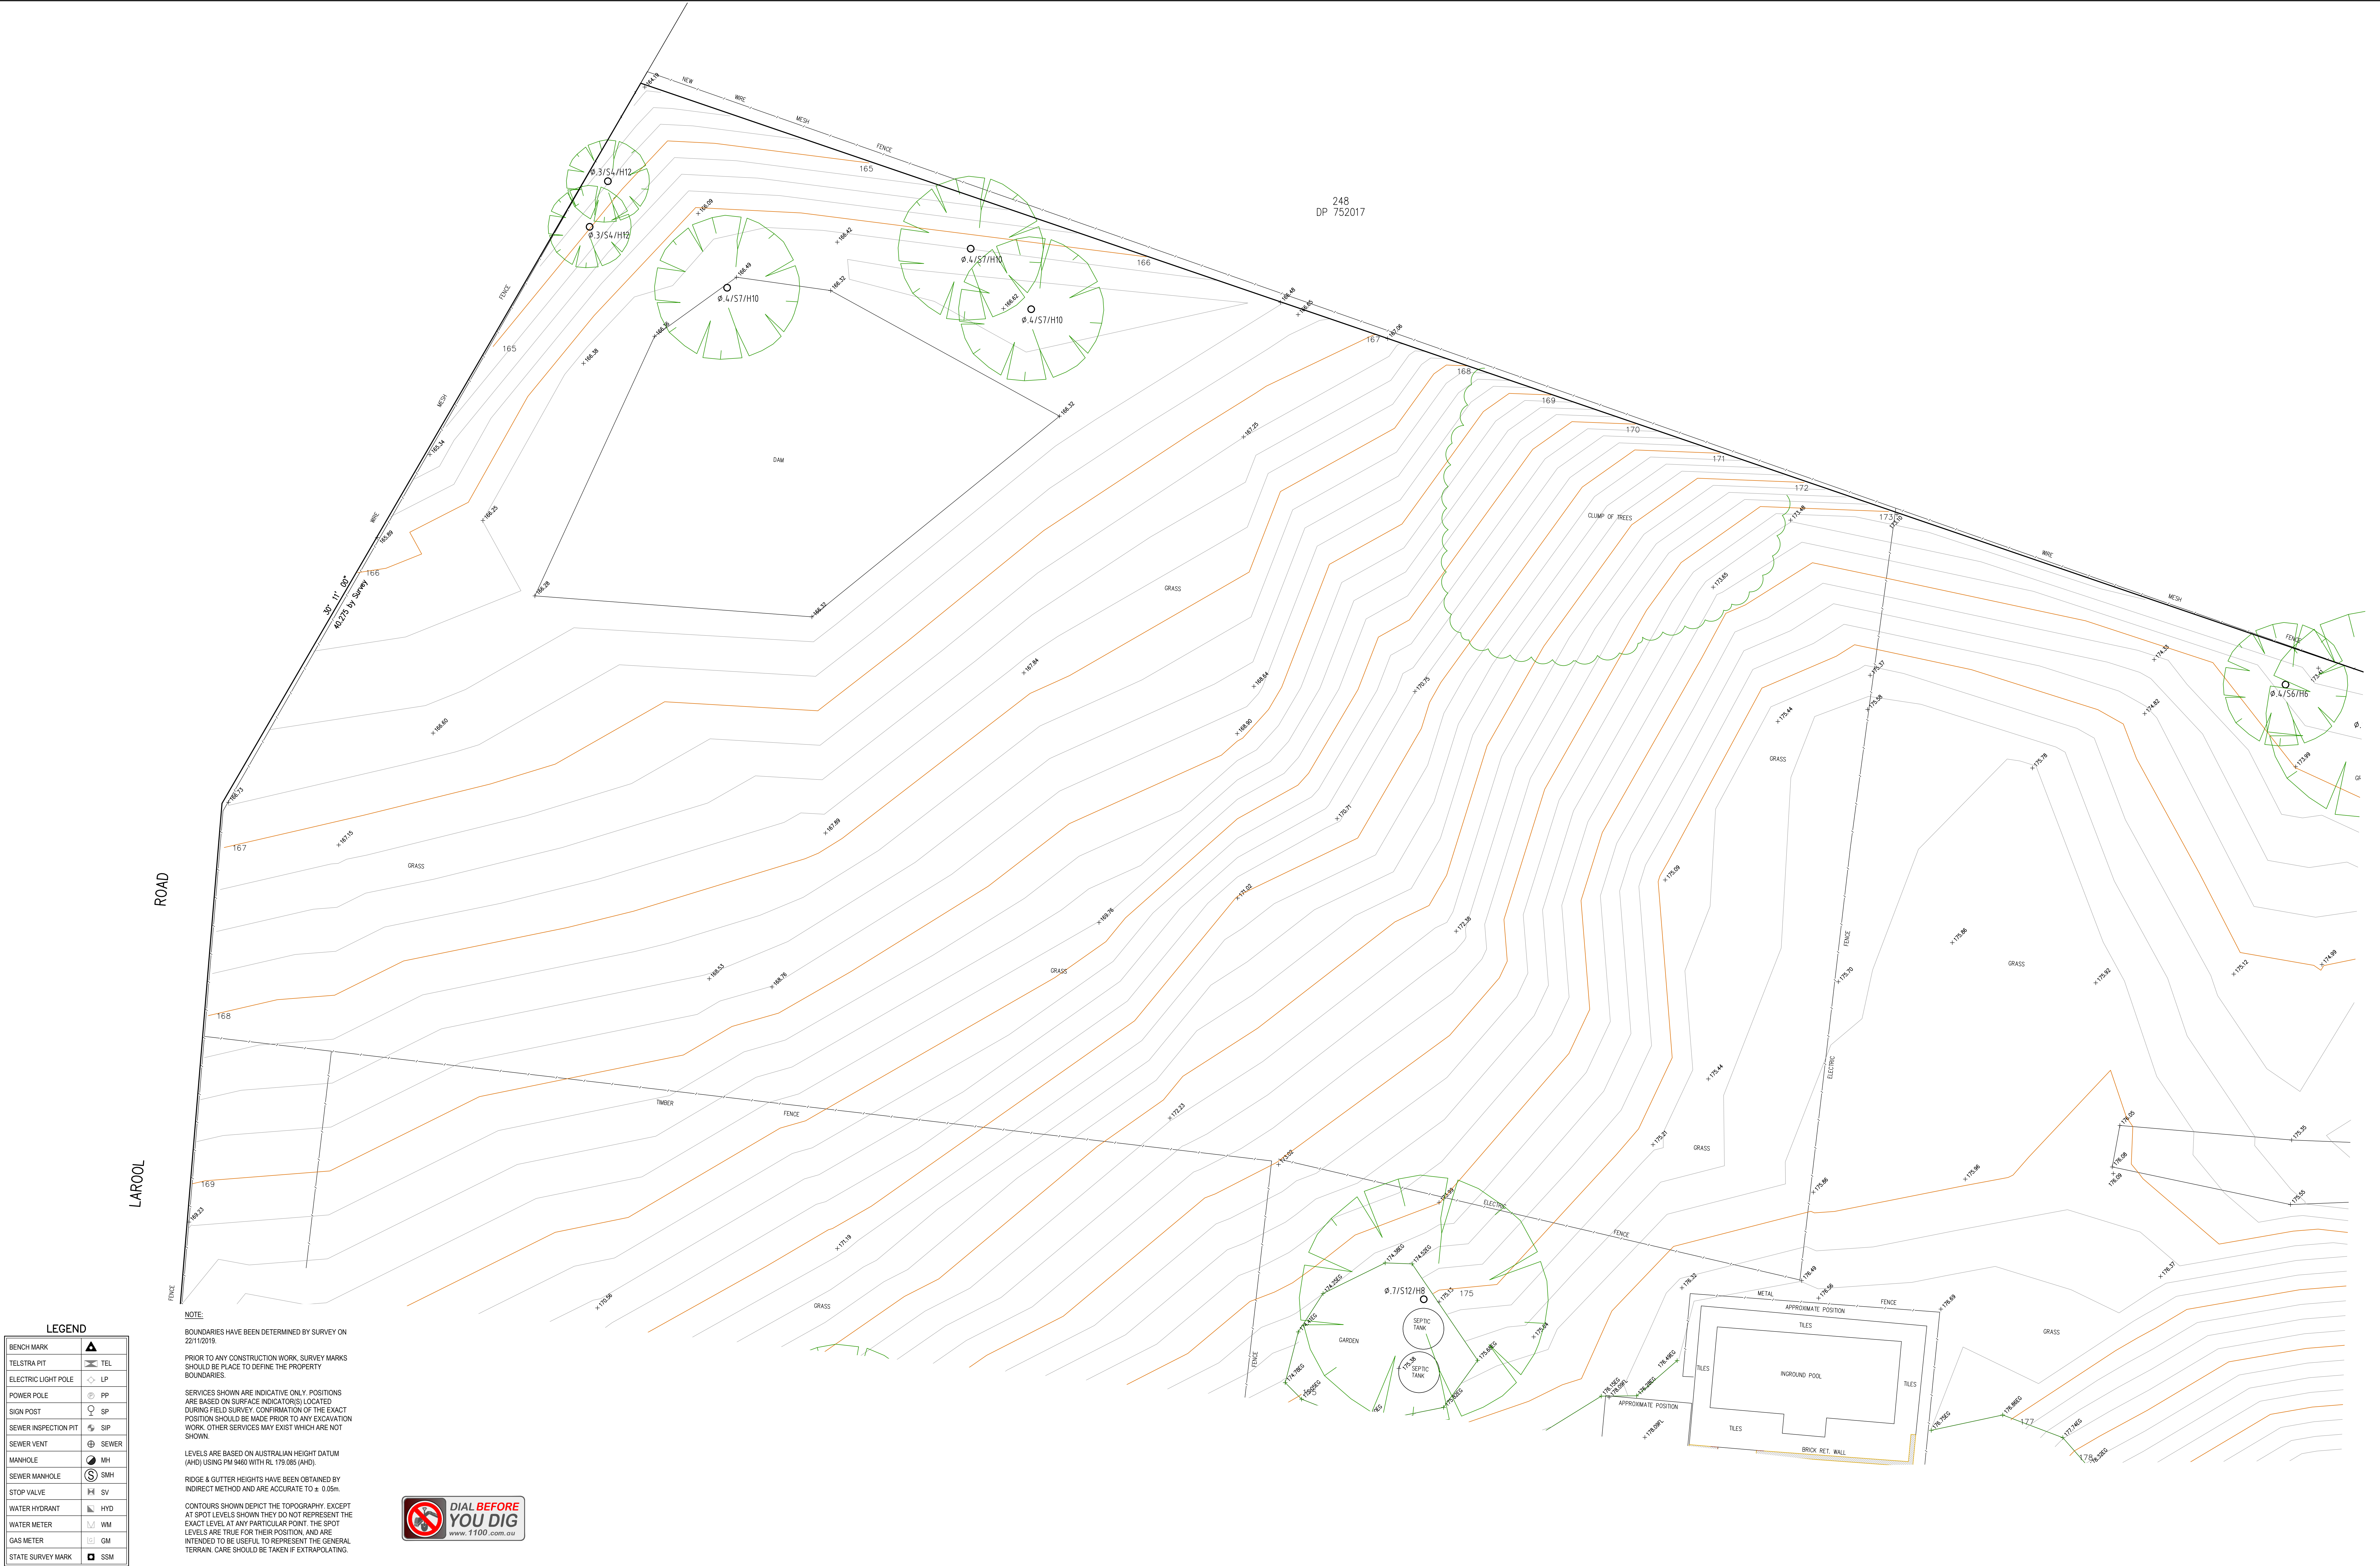

LEGEND	
BENCH MARK	▲
TELSTRA PIT	TEL
ELECTRIC LIGHT POLE	LP
POWER POLE	PP
SIGN POST	SP
SEWER INSPECTION PIT	SIP
SEWER VENT	SV
MANHOLE	MH
SEWER MANHOLE	SMH
STOP VALVE	SV
WATER HYDRANT	HYD
WATER METER	WM
GAS METER	GM
STATE SURVEY MARK	SSM


NOTE:
BOUNDARIES HAVE BEEN DETERMINED BY SURVEY ON 22/11/2019.
PRIOR TO ANY CONSTRUCTION WORK, SURVEY MARKS SHOULD BE PLACED TO DEFINE THE PROPERTY BOUNDARIES.
SERVICES SHOWN ARE INDICATIVE ONLY. POSITIONS ARE BASED ON SURFACE INDICATOR(S) LOCATED DURING FIELD SURVEY. CONFIRMATION OF THE EXACT POSITION SHOULD BE MADE PRIOR TO ANY EXCAVATION WORK. OTHER SERVICES MAY EXIST WHICH ARE NOT SHOWN.
LEVELS ARE BASED ON AUSTRALIAN HEIGHT DATUM (AHD) USING PM 9460 WITH RL 179.085 (AHD).
RIDGE & GUTTER HEIGHTS HAVE BEEN OBTAINED BY INDIRECT METHOD AND ARE ACCURATE TO ± 0.05m.
CONTOURS SHOWN DEPICT THE TOPOGRAPHY. EXCEPT AT SPOT LEVELS SHOWN THEY DO NOT REPRESENT THE EXACT LEVEL AT ANY PARTICULAR POINT. THE SPOT LEVELS ARE TRUE FOR THEIR POSITION, AND ARE INTENDED TO BE USEFUL TO REPRESENT THE GENERAL TERRAIN. CARE SHOULD BE TAKEN IF EXTRAPOLATING.




NOTE:
INFORMATION CONTAINED IN THIS PLAN IS THE COPYRIGHT OF TOTAL SURVEYING SOLUTIONS. THE USE OR DUPLICATION WITHOUT THE WRITTEN CONSENT OF TOTAL SURVEYING SOLUTIONS CONSTITUTES AN INFRINGEMENT OF COPYRIGHT.

REVISION No.	REVISION DATE:	COMMENT:

LEGEND:
EC - EDGE OF CONCRETE
TB - TOP OF BANK
BB - BOTTOM OF BANK
TG - TOP OF GUTTER
RR - ROOF RIDGE
FL - FLOOR LEVEL
EG - EDGE OF GARDEN
Ø4/S10/H16 - DIAMETER/SPREAD/HEIGHT
William Hamer
Registered Surveyor
Nº 1606

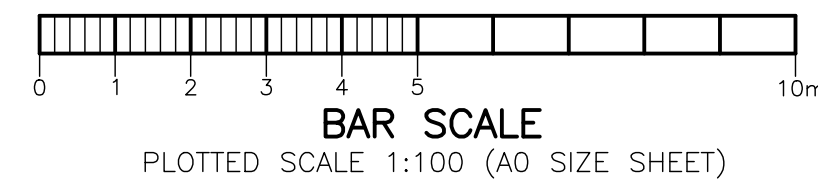

PLAN SHOWING DETAIL & LEVELS OVER LOT 64 IN DP752017		JOB No.: 192692	LGA: NORTHERN BEACHES
CLIENT: CADENCE & CO PTY LTD	DATE: 03/08/2020	PLAN No.: 192692-3	DATUM: AHD
PROJECT: TERREY HILLS	DRAWN: DF	SCALE: 1:100@A0	CONT. INTERVAL: 0.25m
ADDRESS: 15 MYOORA ROAD, TERREY HILLS	CHK: GS	SHEET 5 OF 6	

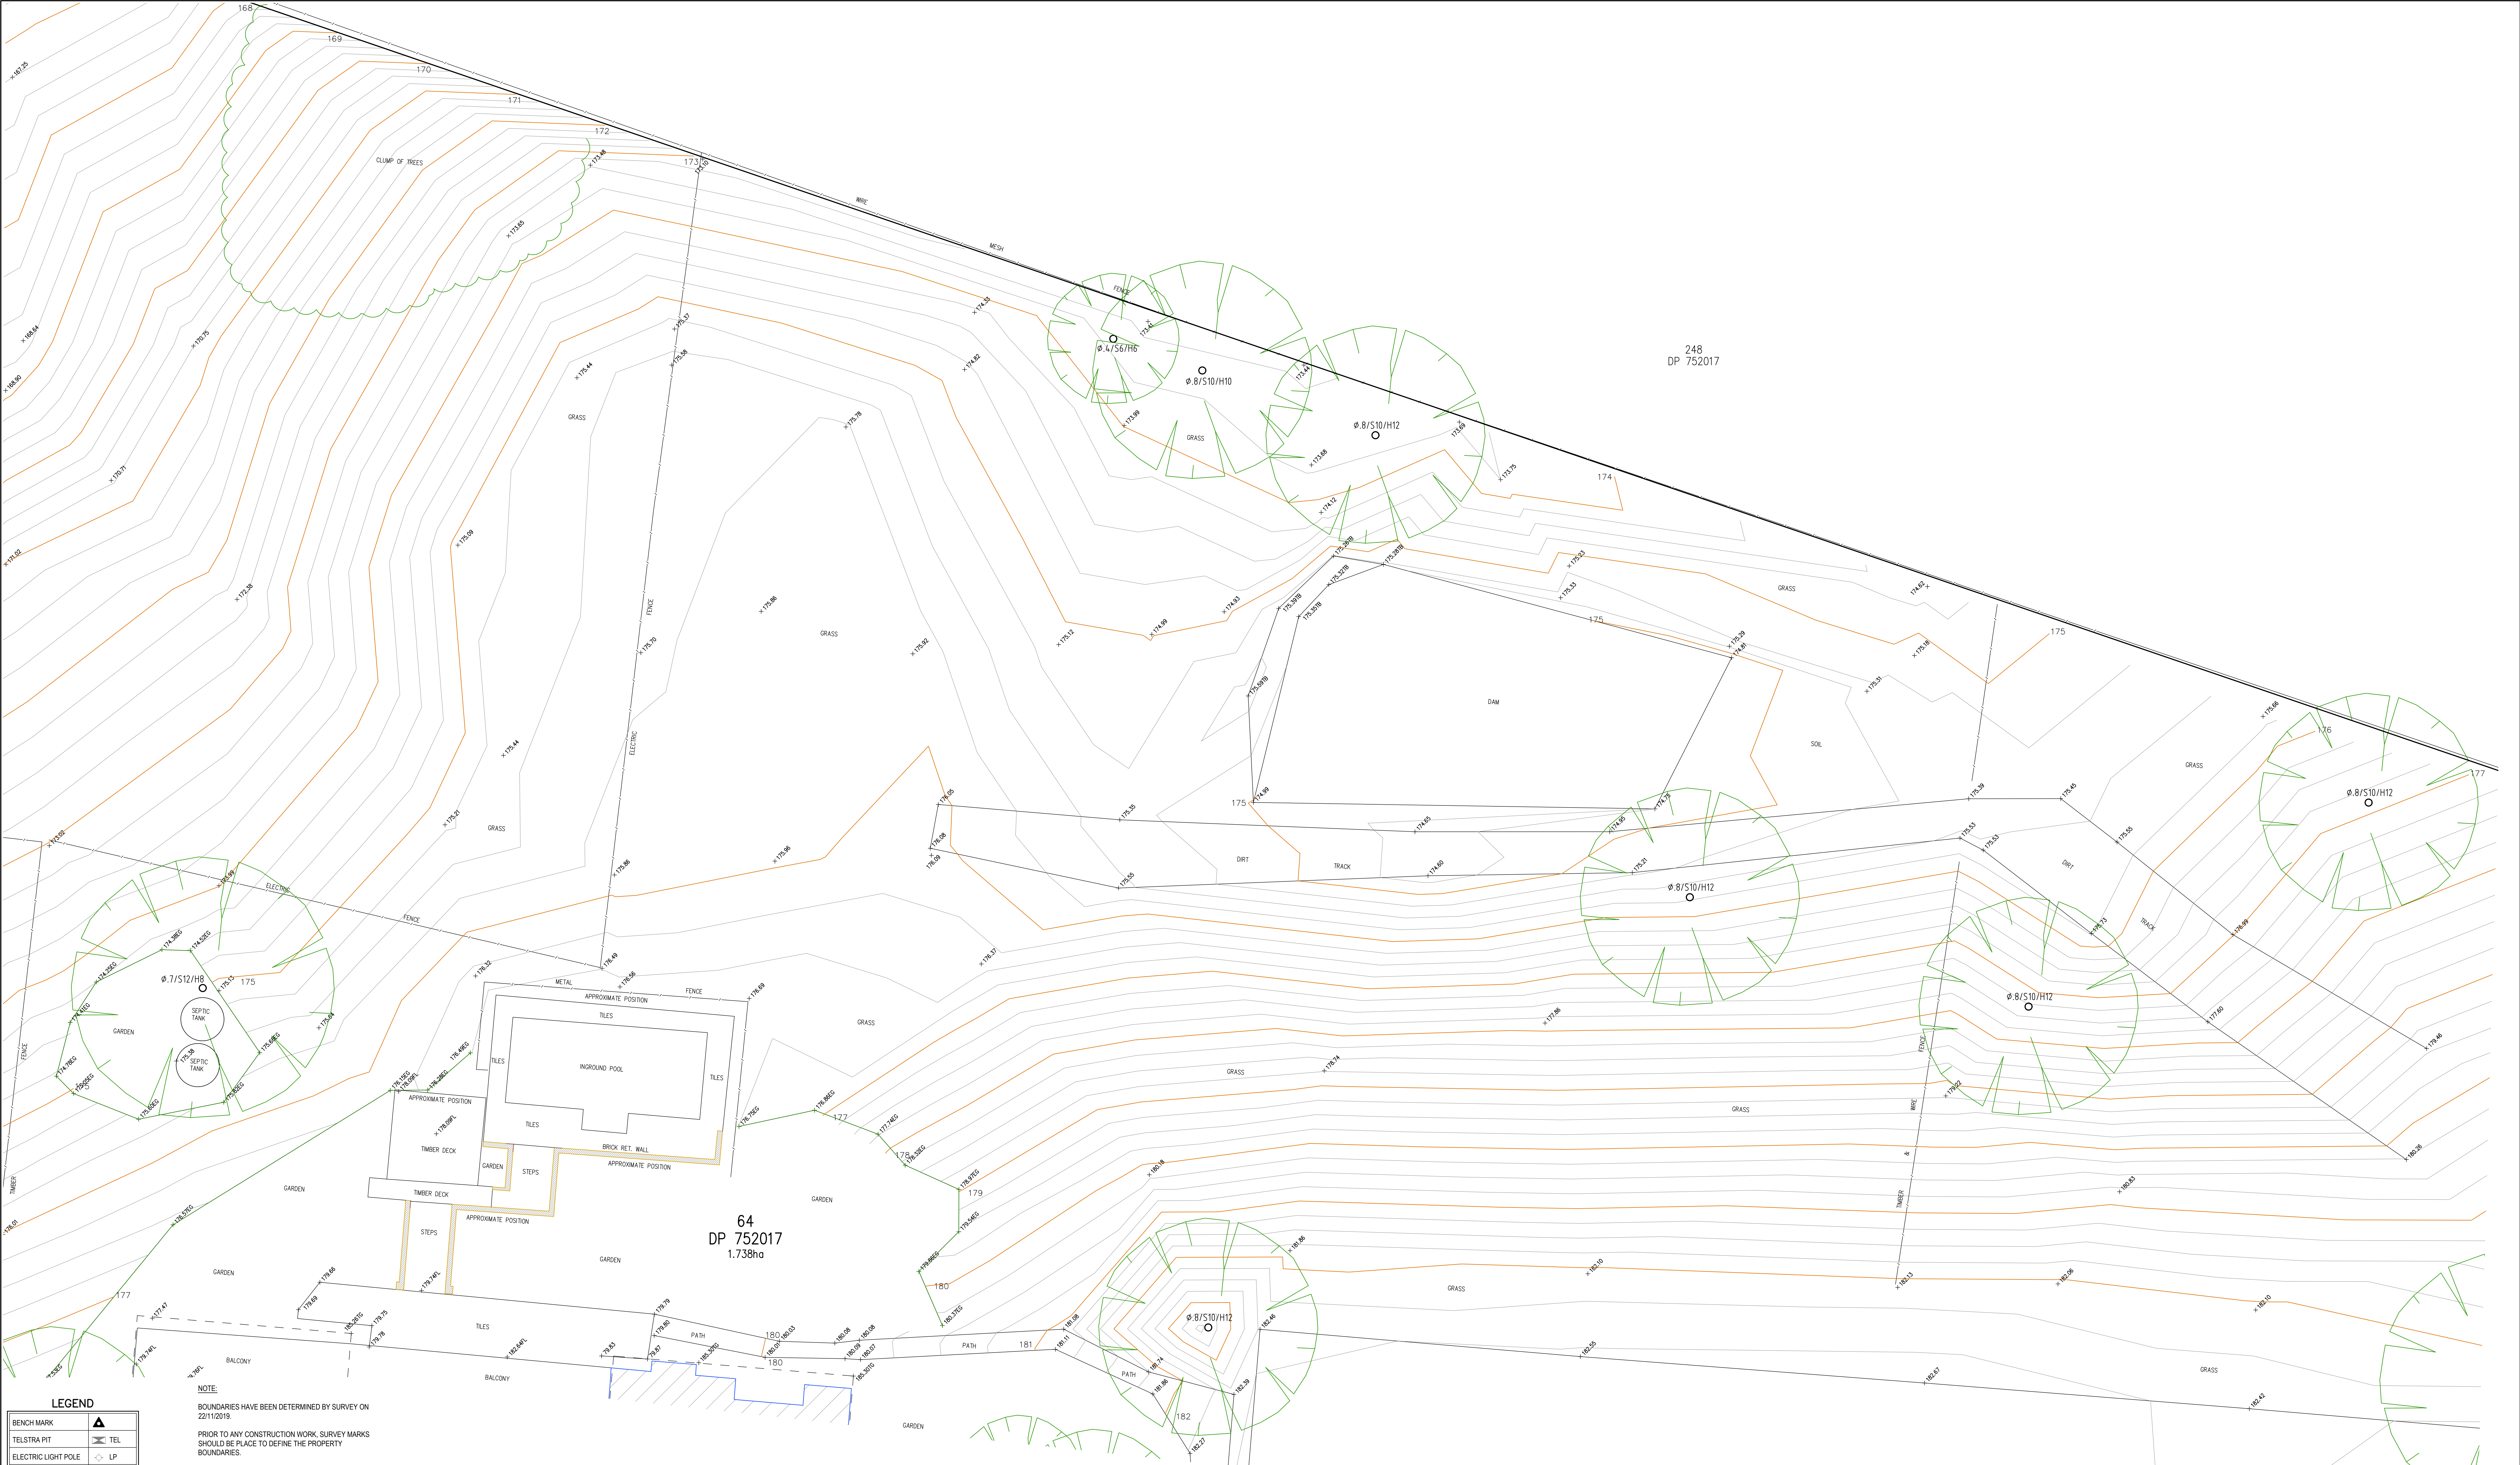

LEGEND	
BENCH MARK	▲
TELSTRA PIT	⊠
ELECTRIC LIGHT POLE	⬢
POWER POLE	⊙
SIGN POST	⊕
SEWER INSPECTION PIT	⊖
SEWER VENT	⊗
MANHOLE	⊘
SEWER MANHOLE	⊙
STOP VALVE	⊖
WATER HYDRANT	⊕
WATER METER	⊖
GAS METER	⊖
STATE SURVEY MARK	⊖


NOTE:
BOUNDARIES HAVE BEEN DETERMINED BY SURVEY ON 22/11/2019.
PRIOR TO ANY CONSTRUCTION WORK, SURVEY MARKS SHOULD BE PLACED TO DEFINE THE PROPERTY BOUNDARIES.
SERVICES SHOWN ARE INDICATIVE ONLY. POSITIONS ARE BASED ON SURFACE INDICATOR(S) LOCATED DURING FIELD SURVEY. CONFIRMATION OF THE EXACT POSITION SHOULD BE MADE PRIOR TO ANY EXCAVATION WORK. OTHER SERVICES MAY EXIST WHICH ARE NOT SHOWN.
LEVELS ARE BASED ON AUSTRALIAN HEIGHT DATUM (AHD) USING PM 9460 WITH RL 179.085 (AHD).
RIDGE & GUTTER HEIGHTS HAVE BEEN OBTAINED BY INDIRECT METHOD AND ARE ACCURATE TO ± 0.05m.
CONTOURS SHOWN DEPICT THE TOPOGRAPHY. EXCEPT AT SPOT LEVELS SHOWN THEY DO NOT REPRESENT THE EXACT LEVEL AT ANY PARTICULAR POINT. THE SPOT LEVELS ARE TRUE FOR THEIR POSITION, AND ARE INTENDED TO BE USEFUL TO REPRESENT THE GENERAL TERRAIN. CARE SHOULD BE TAKEN IF EXTRAPOLATING.



NOTE:
INFORMATION CONTAINED IN THIS PLAN IS THE COPYRIGHT OF TOTAL SURVEYING SOLUTIONS. THE USE OR DUPLICATION WITHOUT THE WRITTEN CONSENT OF TOTAL SURVEYING SOLUTIONS CONSTITUTES AN INFRINGEMENT OF COPYRIGHT.

REVISION No.	REVISION DATE:	COMMENT:

LEGEND:
EC - EDGE OF CONCRETE
TB - TOP OF BANK
BB - BOTTOM OF BANK
TG - TOP OF GUTTER
RR - ROOF RIDGE
FL - FLOOR LEVEL
EG - EDGE OF GARDEN
Ø 4.5/10/H16 - DIAMETER/SPREAD/HEIGHT
William Hamer
Registered Surveyor
Nº 1606

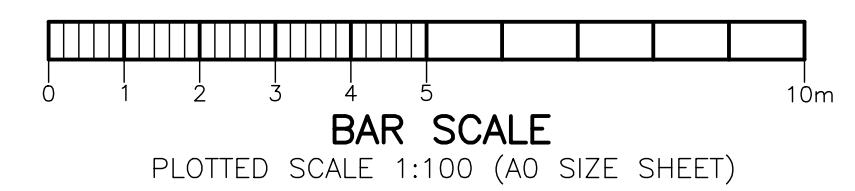

PLAN SHOWING DETAIL & LEVELS
OVER LOT 64 IN DP752017
CLIENT: CADENCE & CO PTY LTD
PROJECT: TERREY HILLS
ADDRESS: 15 MYOORA ROAD, TERREY HILLS

JOB No.: 192692	LGA: NORTHERN BEACHES
PLAN No.: 192692-3	DATUM: AHD
DATE: 03/08/2020	SCALE: 1:100@A0
DRAWN: DF	CONT. INTERVAL: 0.25m
CHK: GS	SHEET 6 OF 6