


Plan indicating Easterly ocean views from 18 Libya Crescent

Note: neighbouring property No.16 residence has the largest set back of all the neighbouring properties being nearly 7 metres behind the frontage of our subject property, thus preventing line of site from W8 and balcony.

SITE PLAN



PROPERTY INFORMATION		
PROPERTY NO.	LOT NO.	DP NO.
18	19/17	758016
SITE AREA INFORMATION		
BY SURVEY (m2)	BY TITLE (m2)	
1026.90	1027.00	

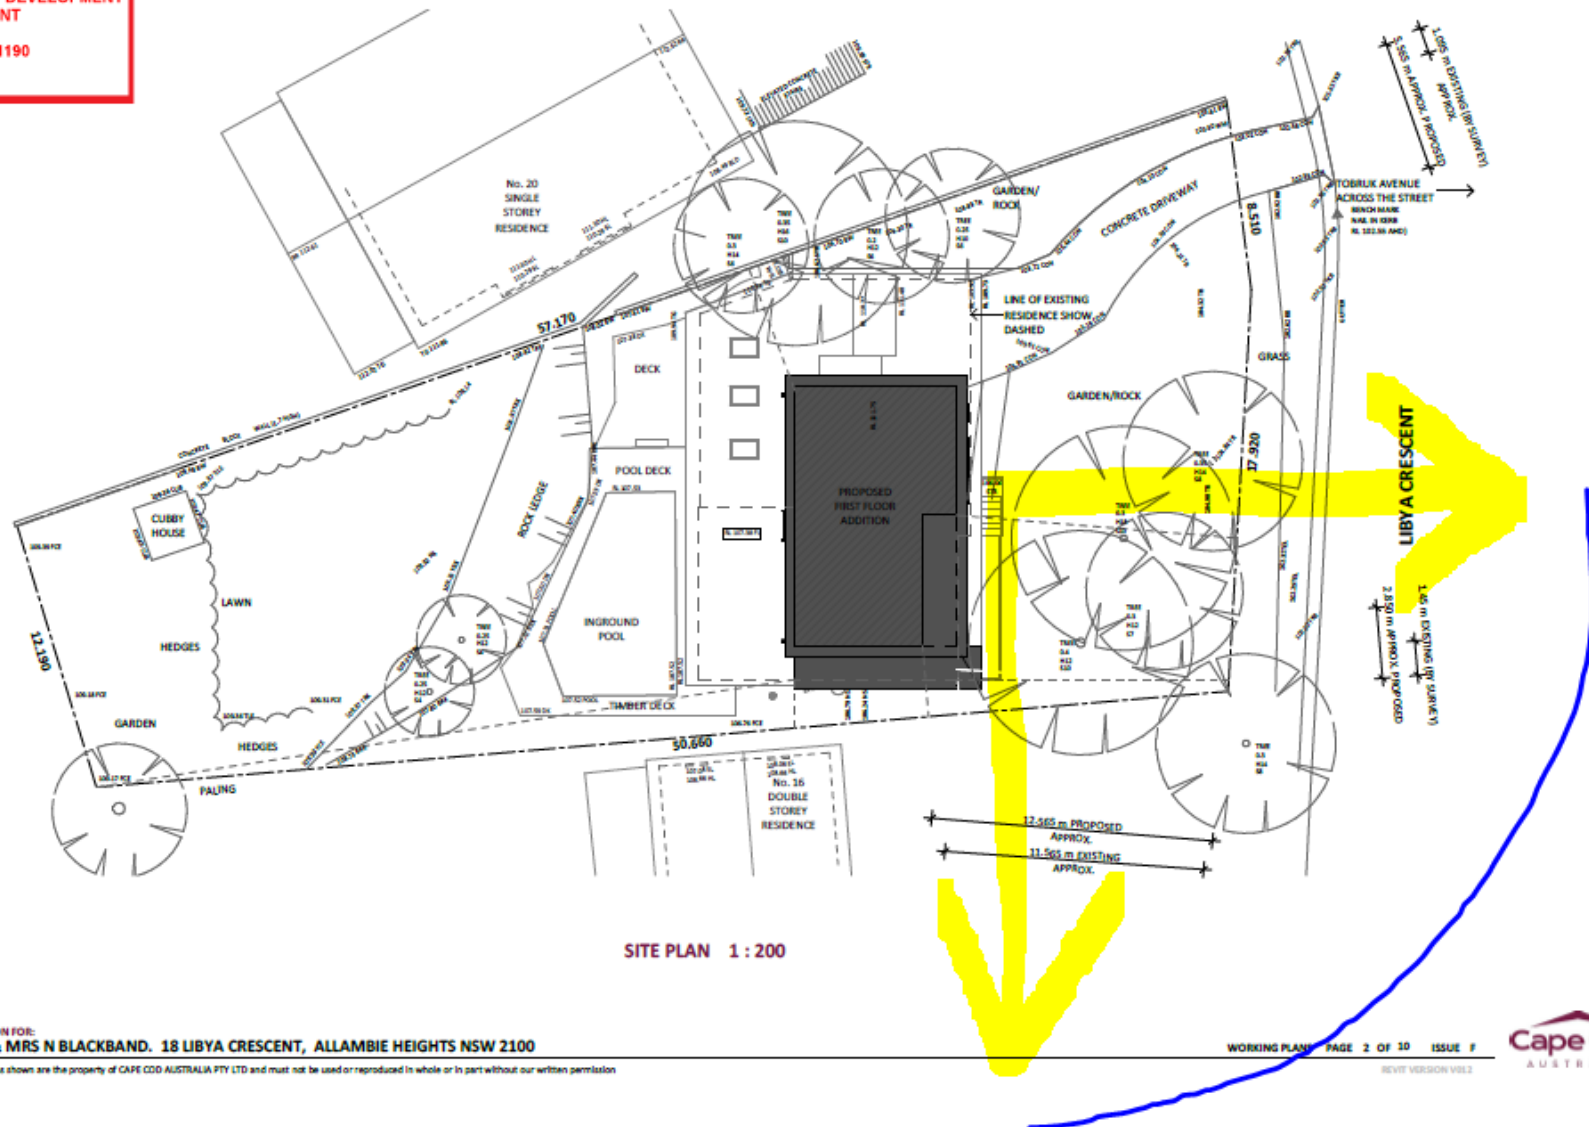

PROPOSED ADDITION FOR:
8082 MR M & MRS N BLACKBAND. 18 LIBYA CRESCENT, ALLAMBIE HEIGHTS NSW 2100

© Copyright: All designs shown are the property of CAPE COD AUSTRALIA PTY LTD and must not be used or reproduced in whole or in part without our written permission

WORKING PLAN PAGE 2 OF 10 ISSUE F

REVISED VERSION V02

Cape Cod
AUSTRALIA