


A1



M.M.

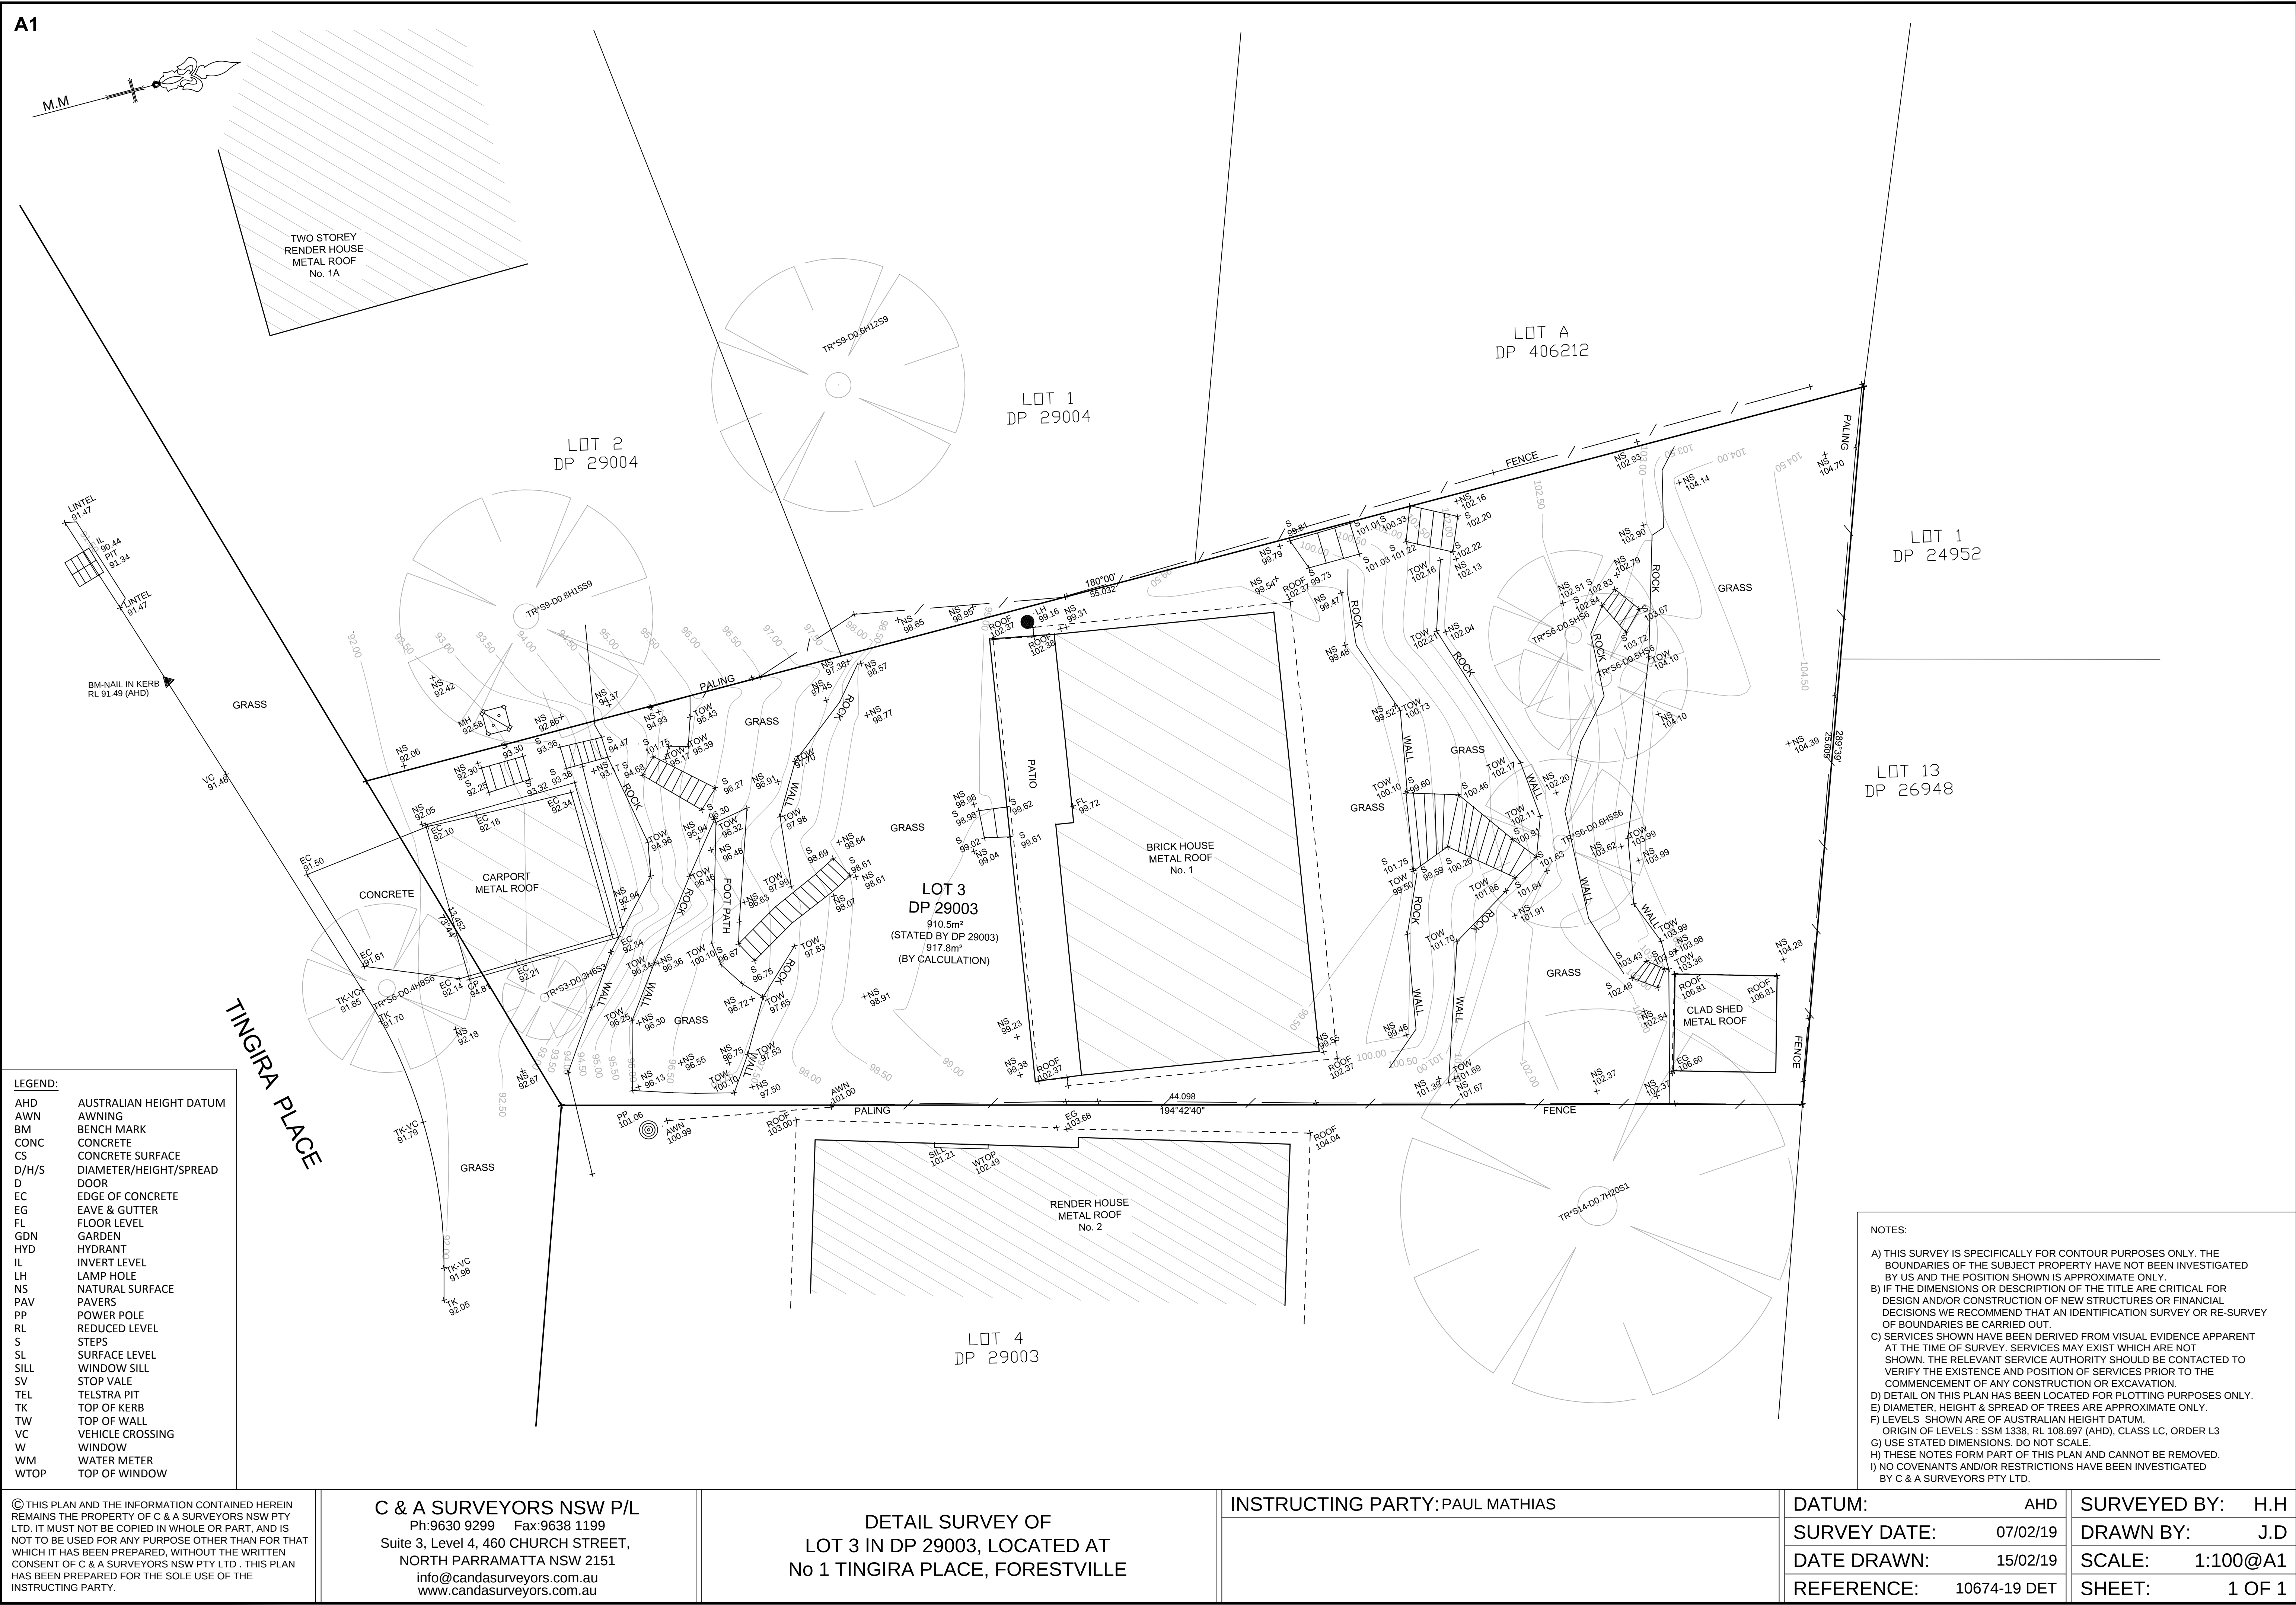

© THIS PLAN AND THE INFORMATION CONTAINED HEREIN REMAINS THE PROPERTY OF C & A SURVEYORS NSW PTY LTD. IT MUST NOT BE COPIED IN WHOLE OR PART, AND IS NOT TO BE USED FOR ANY PURPOSE OTHER THAN FOR THAT WHICH IT HAS BEEN PREPARED, WITHOUT THE WRITTEN CONSENT OF C & A SURVEYORS NSW PTY LTD. THIS PLAN HAS BEEN PREPARED FOR THE SOLE USE OF THE INSTRUCTING PARTY.

C & A SURVEYORS NSW P/L
Ph:9630 9299 Fax:9638 1199
Suite 3, Level 4, 460 CHURCH STREET,
NORTH PARRAMATTA NSW 2151
info@candasurveyors.com.au
www.candasurveyors.com.au

DETAIL SURVEY OF
LOT 3 IN DP 29003, LOCATED AT
No 1 TINGIRA PLACE, FORESTVILLE

INSTRUCTING PARTY: PAUL MATHIAS

DATUM:	AHD	SURVEYED BY:	H.H
SURVEY DATE:	07/02/19	DRAWN BY:	J.D
DATE DRAWN:	15/02/19	SCALE:	1:100@A1
REFERENCE:	10674-19 DET	SHEET:	1 OF 1