

NOTE:

THIS DETAIL SURVEY IS NOT A "LAND SURVEY" AS DEFINED BY THE SURVEYING AND SPATIAL INFORMATION ACT, 2002. IF ANY CONSTRUCTION OR DESIGN WORK, WHICH RELIES ON CRITICAL SETBACKS FROM THE STREET OR BOUNDARIES IS PLANNED, IT WOULD BE IMPERATIVE TO CARRY OUT FURTHER SURVEY WORK TO DETERMINE THE BOUNDARY DIMENSIONS.

PRIOR TO ANY CONSTRUCTION WORK, SURVEY MARKS SHOULD BE PLACED TO DEFINE THE PROPERTY BOUNDARIES.


SERVICES SHOWN ARE INDICATIVE ONLY. POSITIONS ARE BASED ON SURFACE INDICATOR(S) LOCATED DURING FIELD SURVEY. CONFIRMATION OF THE EXACT POSITION SHOULD BE MADE PRIOR TO ANY EXCAVATION WORK. OTHER SERVICES MAY EXIST WHICH ARE NOT SHOWN.

LEVELS ARE BASED ON AUSTRALIAN HEIGHT DATUM (AHD) USING PM 8227 WITH RL 32.827 (AHD).


RIDGE & GUTTER HEIGHTS HAVE BEEN OBTAINED BY INDIRECT METHOD AND ARE ACCURATE TO $\pm 0.05m$.

CONTOURS SHOWN DEPICT THE TOPOGRAPHY. EXCEPT AT SPOT LEVELS SHOWN THEY DO NOT REPRESENT THE EXACT LEVEL AT ANY PARTICULAR POINT. THE SPOT LEVELS ARE TRUE FOR THEIR POSITION, AND ARE INTENDED TO BE USEFUL TO REPRESENT THE GENERAL TERRAIN. CARE SHOULD BE TAKEN IF EXTRAPOLATING.

AK924523-LEASE TO BROOKVALE EARLY LEARNING CENTRE
F215338-COVENANT

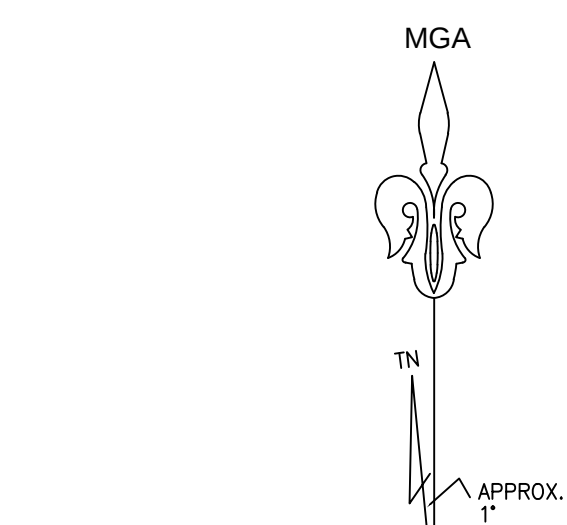

— E —	— E —	UNDERGROUND ELECTRIC
— G —	— G —	UNDERGROUND GAS
— S —	— S —	UNDERGROUND SEWER
— T —	— T —	UNDERGROUND TELSTRA
— W —	— W —	UNDERGROUND WATER

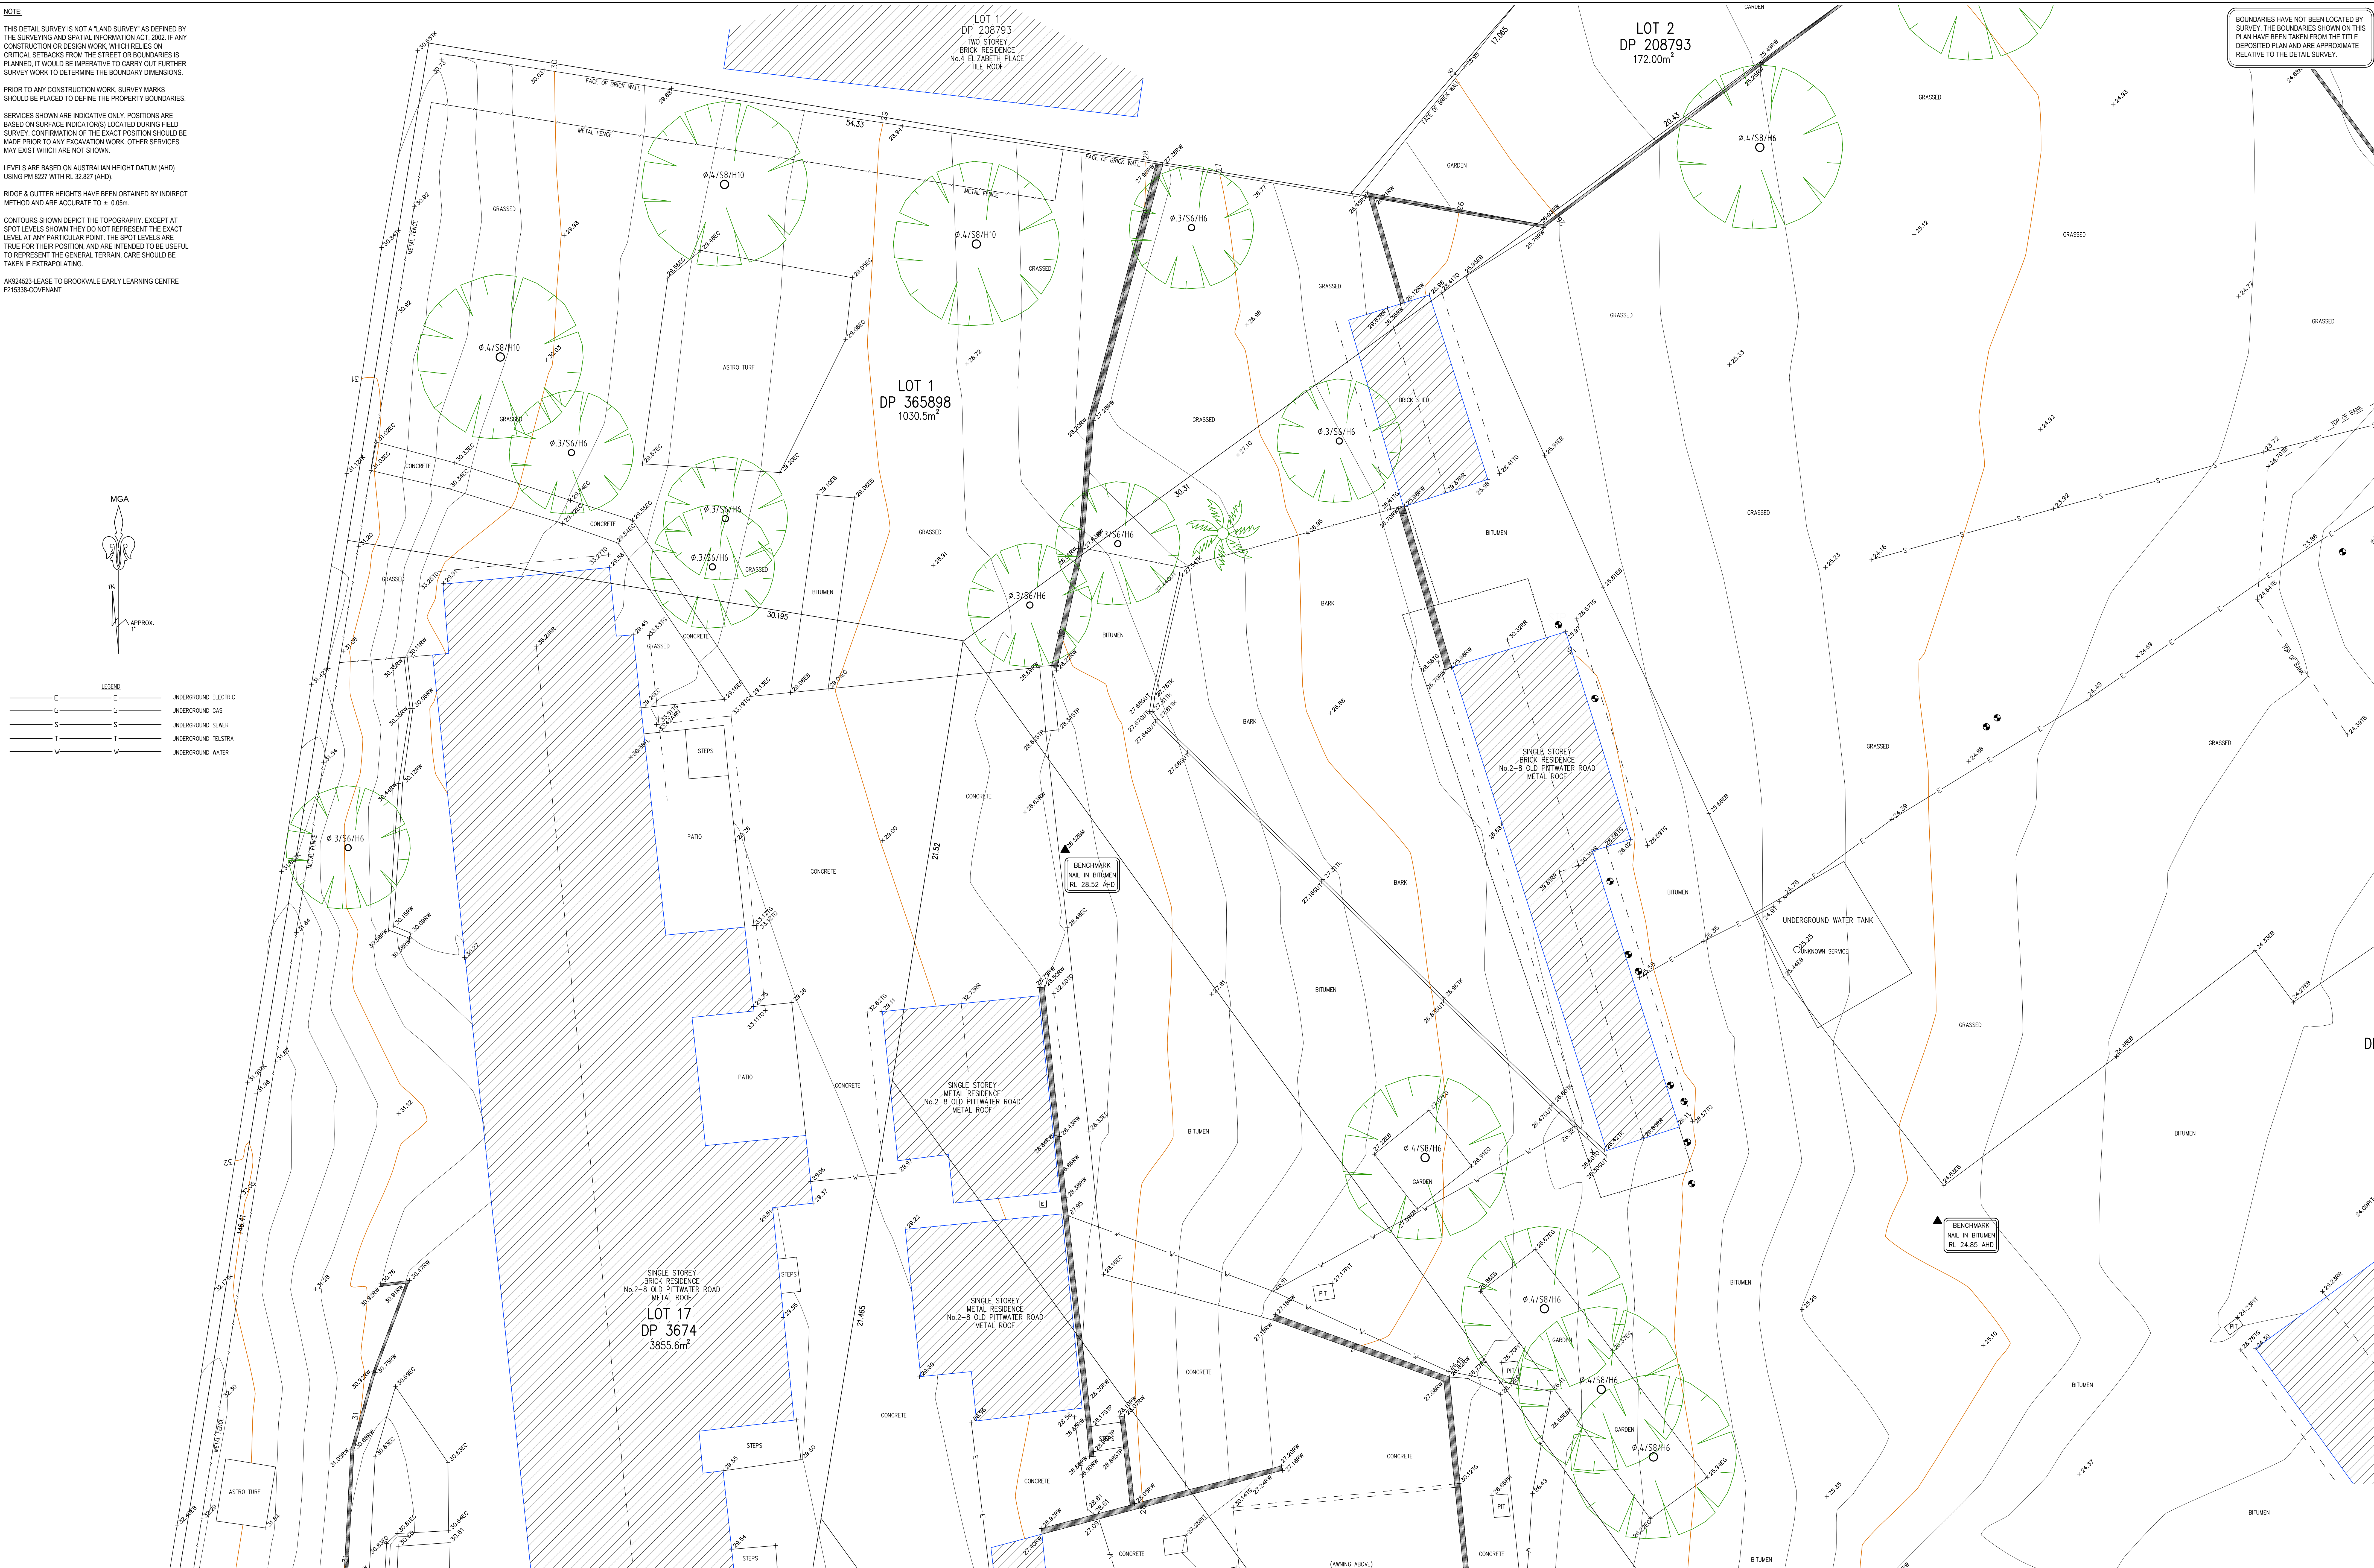

TSS TOTAL SURVEYING SOLUTIONS
ARTARMON | CAMDEN | MANLY VALE


NOTE:

INFORMATION CONTAINED IN THIS PLAN IS THE COPYRIGHT OF TOTAL SURVEYING SOLUTIONS. THE USE OR DUPLICATION WITHOUT THE WRITTEN CONSENT OF TOTAL SURVEYING SOLUTIONS CONSTITUTES AN INFRINGEMENT OF COPYRIGHT.

REVISION No. REVISION DATE: COMMENT:

LEGEND:

EC - EDGE OF CONCRETE
TK - TOP OF KERB
RW - RETAINING WALL
EB - EDGE OF BITUMEN
TG - TOP OF GUTTER
RR - ROOF RIDGE
FL - FLOOR LEVEL
STP - STEP
BB - BOTTOM OF BANK
AWN - AWNING
EG - EDGE OF GARDEN
Ø.4/S10/H16 - DIAMETER/SPREAD/HEIGHT

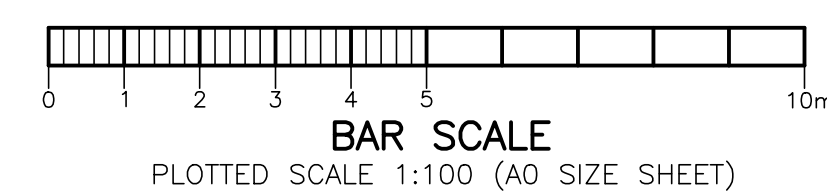

PLAN SHOWING DETAIL & LEVELS OVER LOT 1 DP3674, LOT 1 DP947905, LOTS 1 & 2 DP209019, LOT 8 DP311452, LOTS 13 14 15 DP5876, LOT 1 DP918786, LOT 1 DP365898 LOT 2 DP208793, & LOT 1 DP 229795

CLIENT: SARM ARCHITECTS

PROJECT: BROOKVALE PUBLIC SCHOOL

ADDRESS: 2-8 OLD PITTWATER ROAD, BROOKVALE

JOB No.: 180728

PLAN No.: 180728_A

DATE: 16/04/2018

DRAWN: RB

CHK: GS


LGA: NORTHERN BEACHES

DATUM: AHD

SCALE: 1:100@A0

CONT. INTERVAL: 0.25m

SHEET 1 OF 4

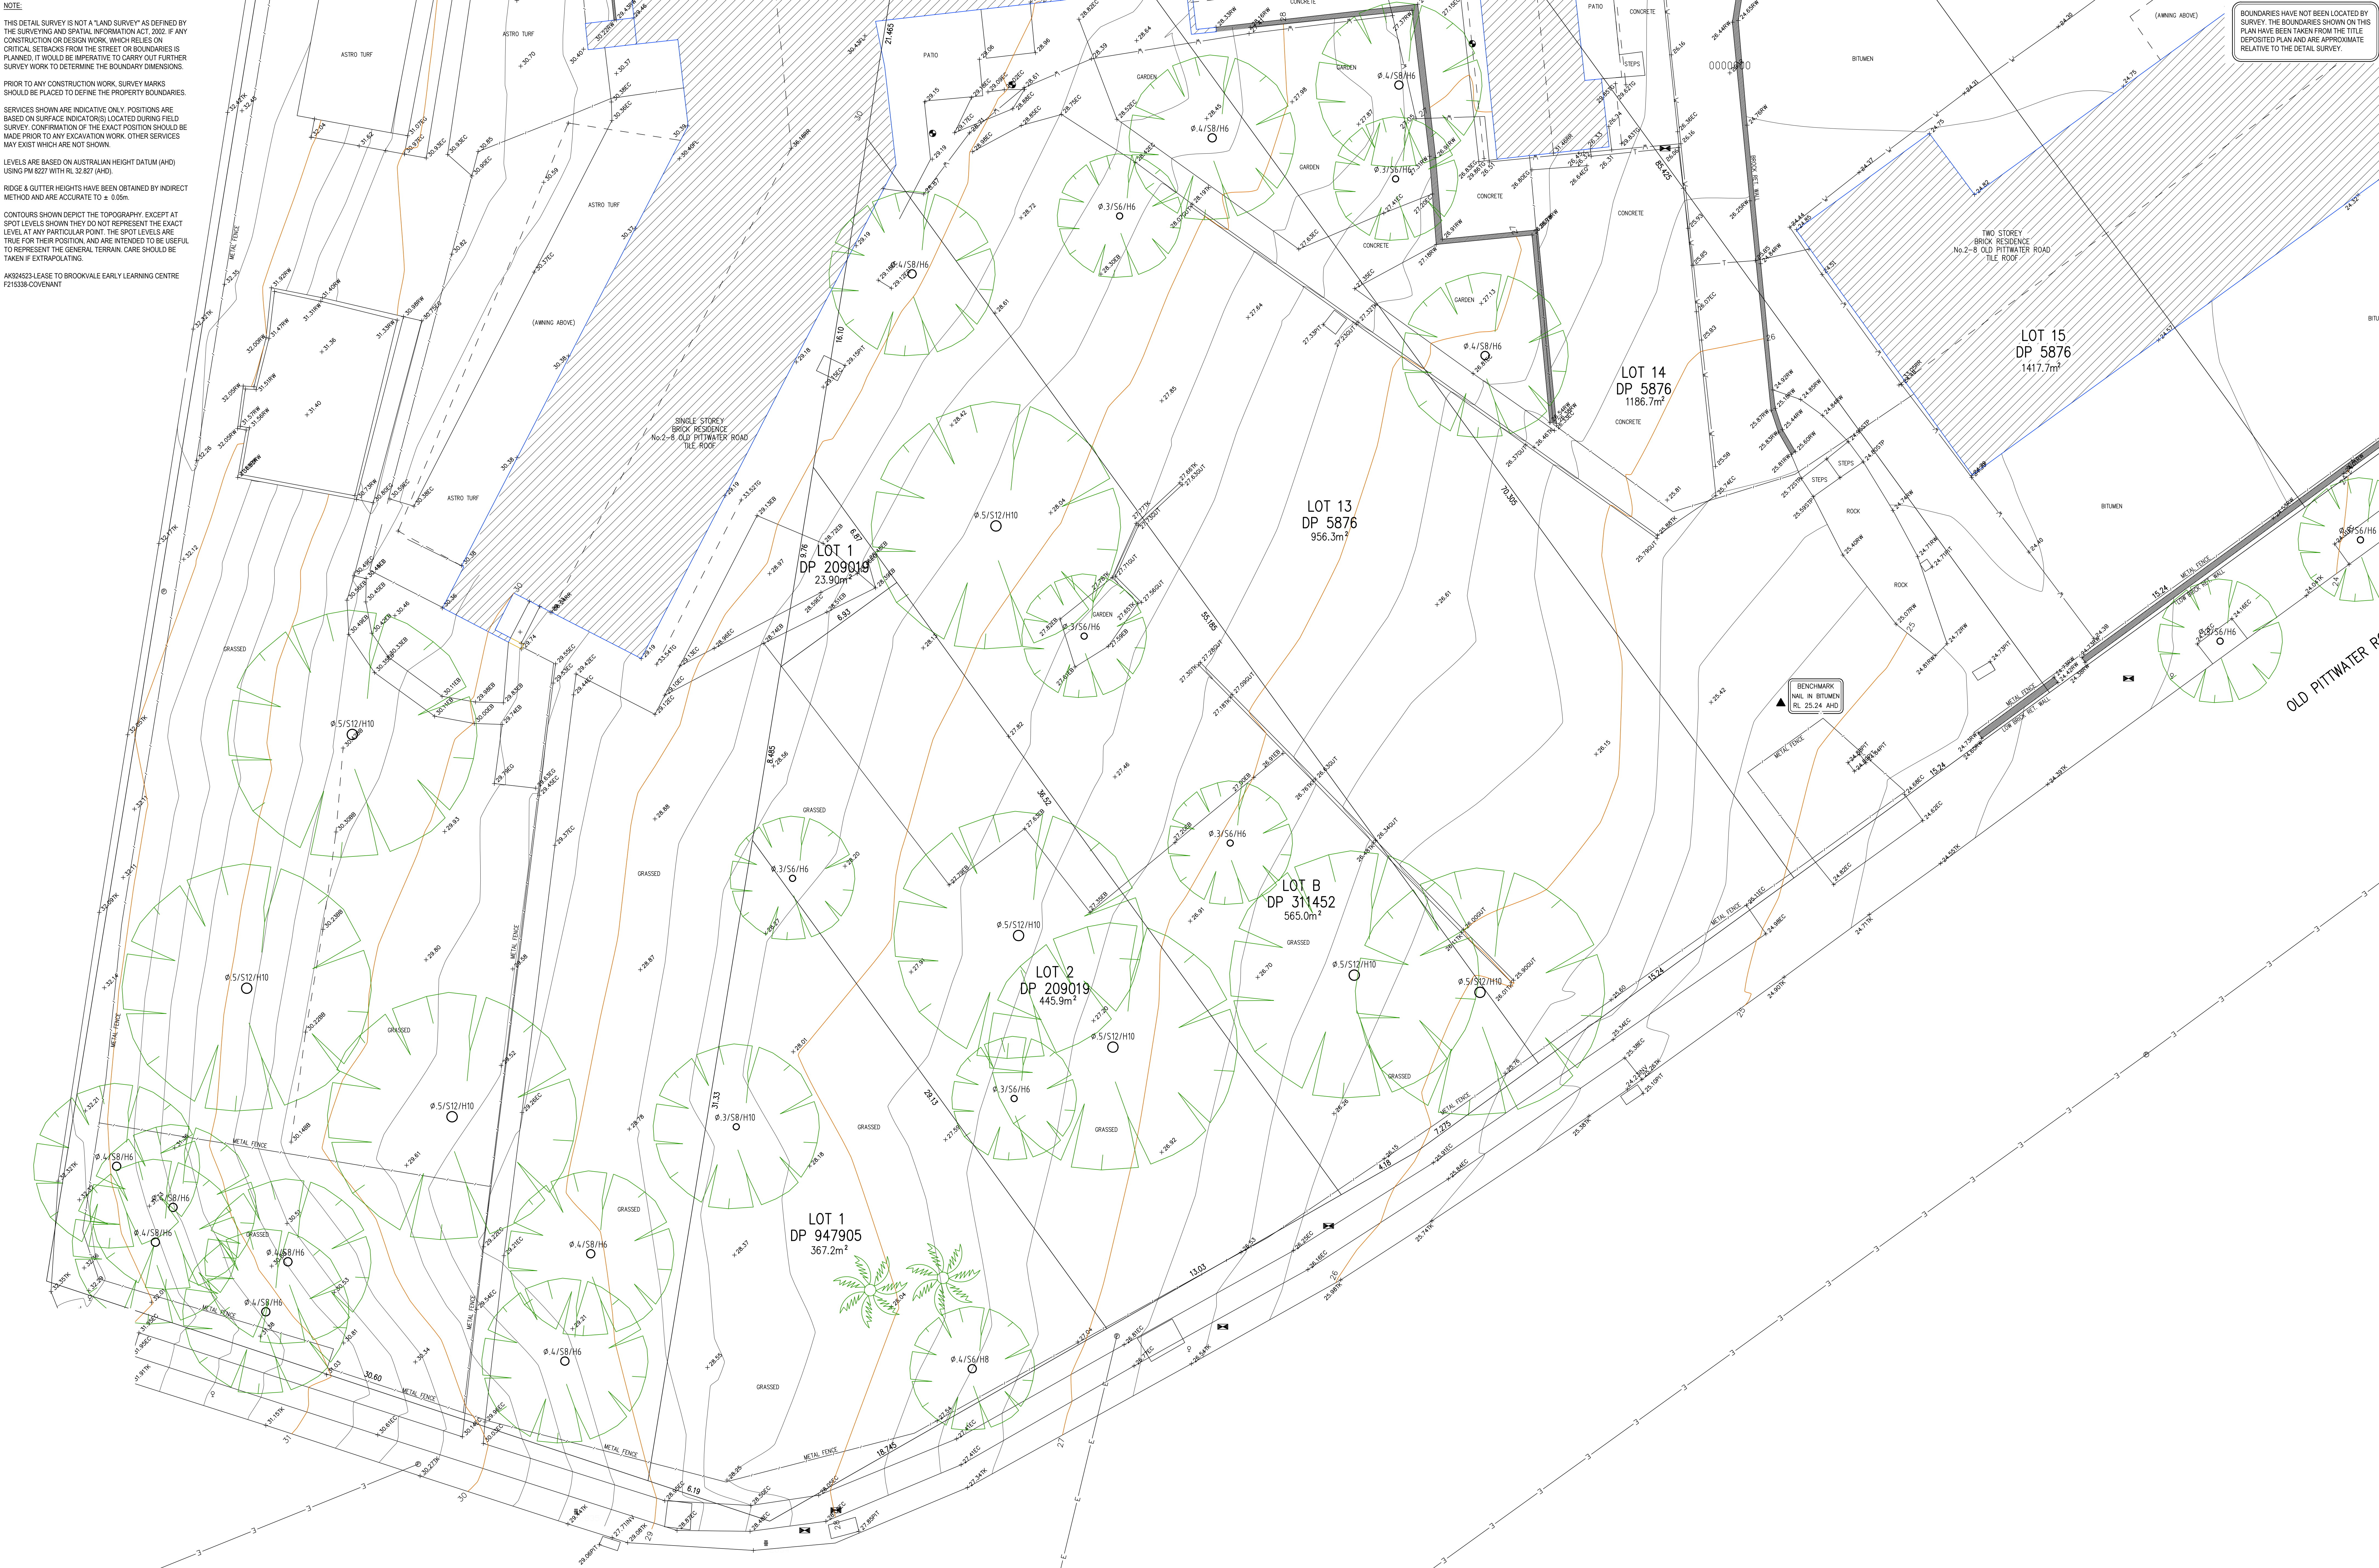

TSS TOTAL SURVEYING SOLUTIONS
ARTARMON | CAMDEN | MANLY VALE


NOTE:
INFORMATION CONTAINED IN THIS PLAN IS THE COPYRIGHT OF TOTAL SURVEYING SOLUTIONS. THE USE OR DUPLICATION WITHOUT THE WRITTEN CONSENT OF TOTAL SURVEYING SOLUTIONS CONSTITUTES AN INFRINGEMENT OF COPYRIGHT.

REVISION No.	REVISION DATE:	COMMENT:

LEGEND:

EC - EDGE OF CONCRETE
TK - TOP OF KERB
TW - TOP OF WINDOW
BW - BOTTOM OF WINDOW
TG - TOP OF GUTTER
RR - ROOF RIDGE

FL - FLOOR LEVEL
PL - POWER LINES
BAL - BALCONY
AWN - AWNING
Ø:4/S10/H16 - DIAMETER/SPREAD/HEIGHT

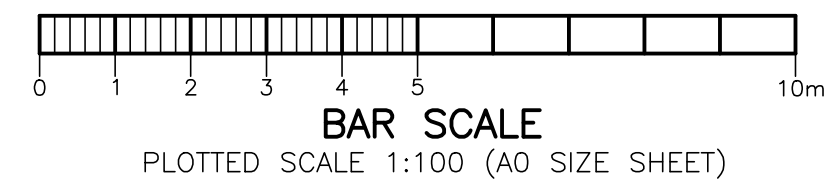


PLAN SHOWING DETAIL & LEVELS OVER LOT 1 DP947905, LOTS 1 & 2 DP209019, LOT B DP311452, LOTS 13 14 15 DP5876, LOT 1 DP918786, LOT 1 DP365898 LOT 2 DP208793, & LOT 1 DP 229795

CLIENT: SARM ARCHITECTS

PROJECT: BROOKVALE PUBLIC SCHOOL

ADDRESS: 2-8 OLD PITTVATER ROAD, BROOKVALE

JOB No.: 180728	LGA: NORTHERN BEACHES
PLAN No.: 180728_A	DATUM: AHD
DATE: 16/04/2018	SCALE: 1:100@A0
DRAWN: RB	CONT. INTERVAL: 0.25m
CHK: GS	SHEET 2 OF 4

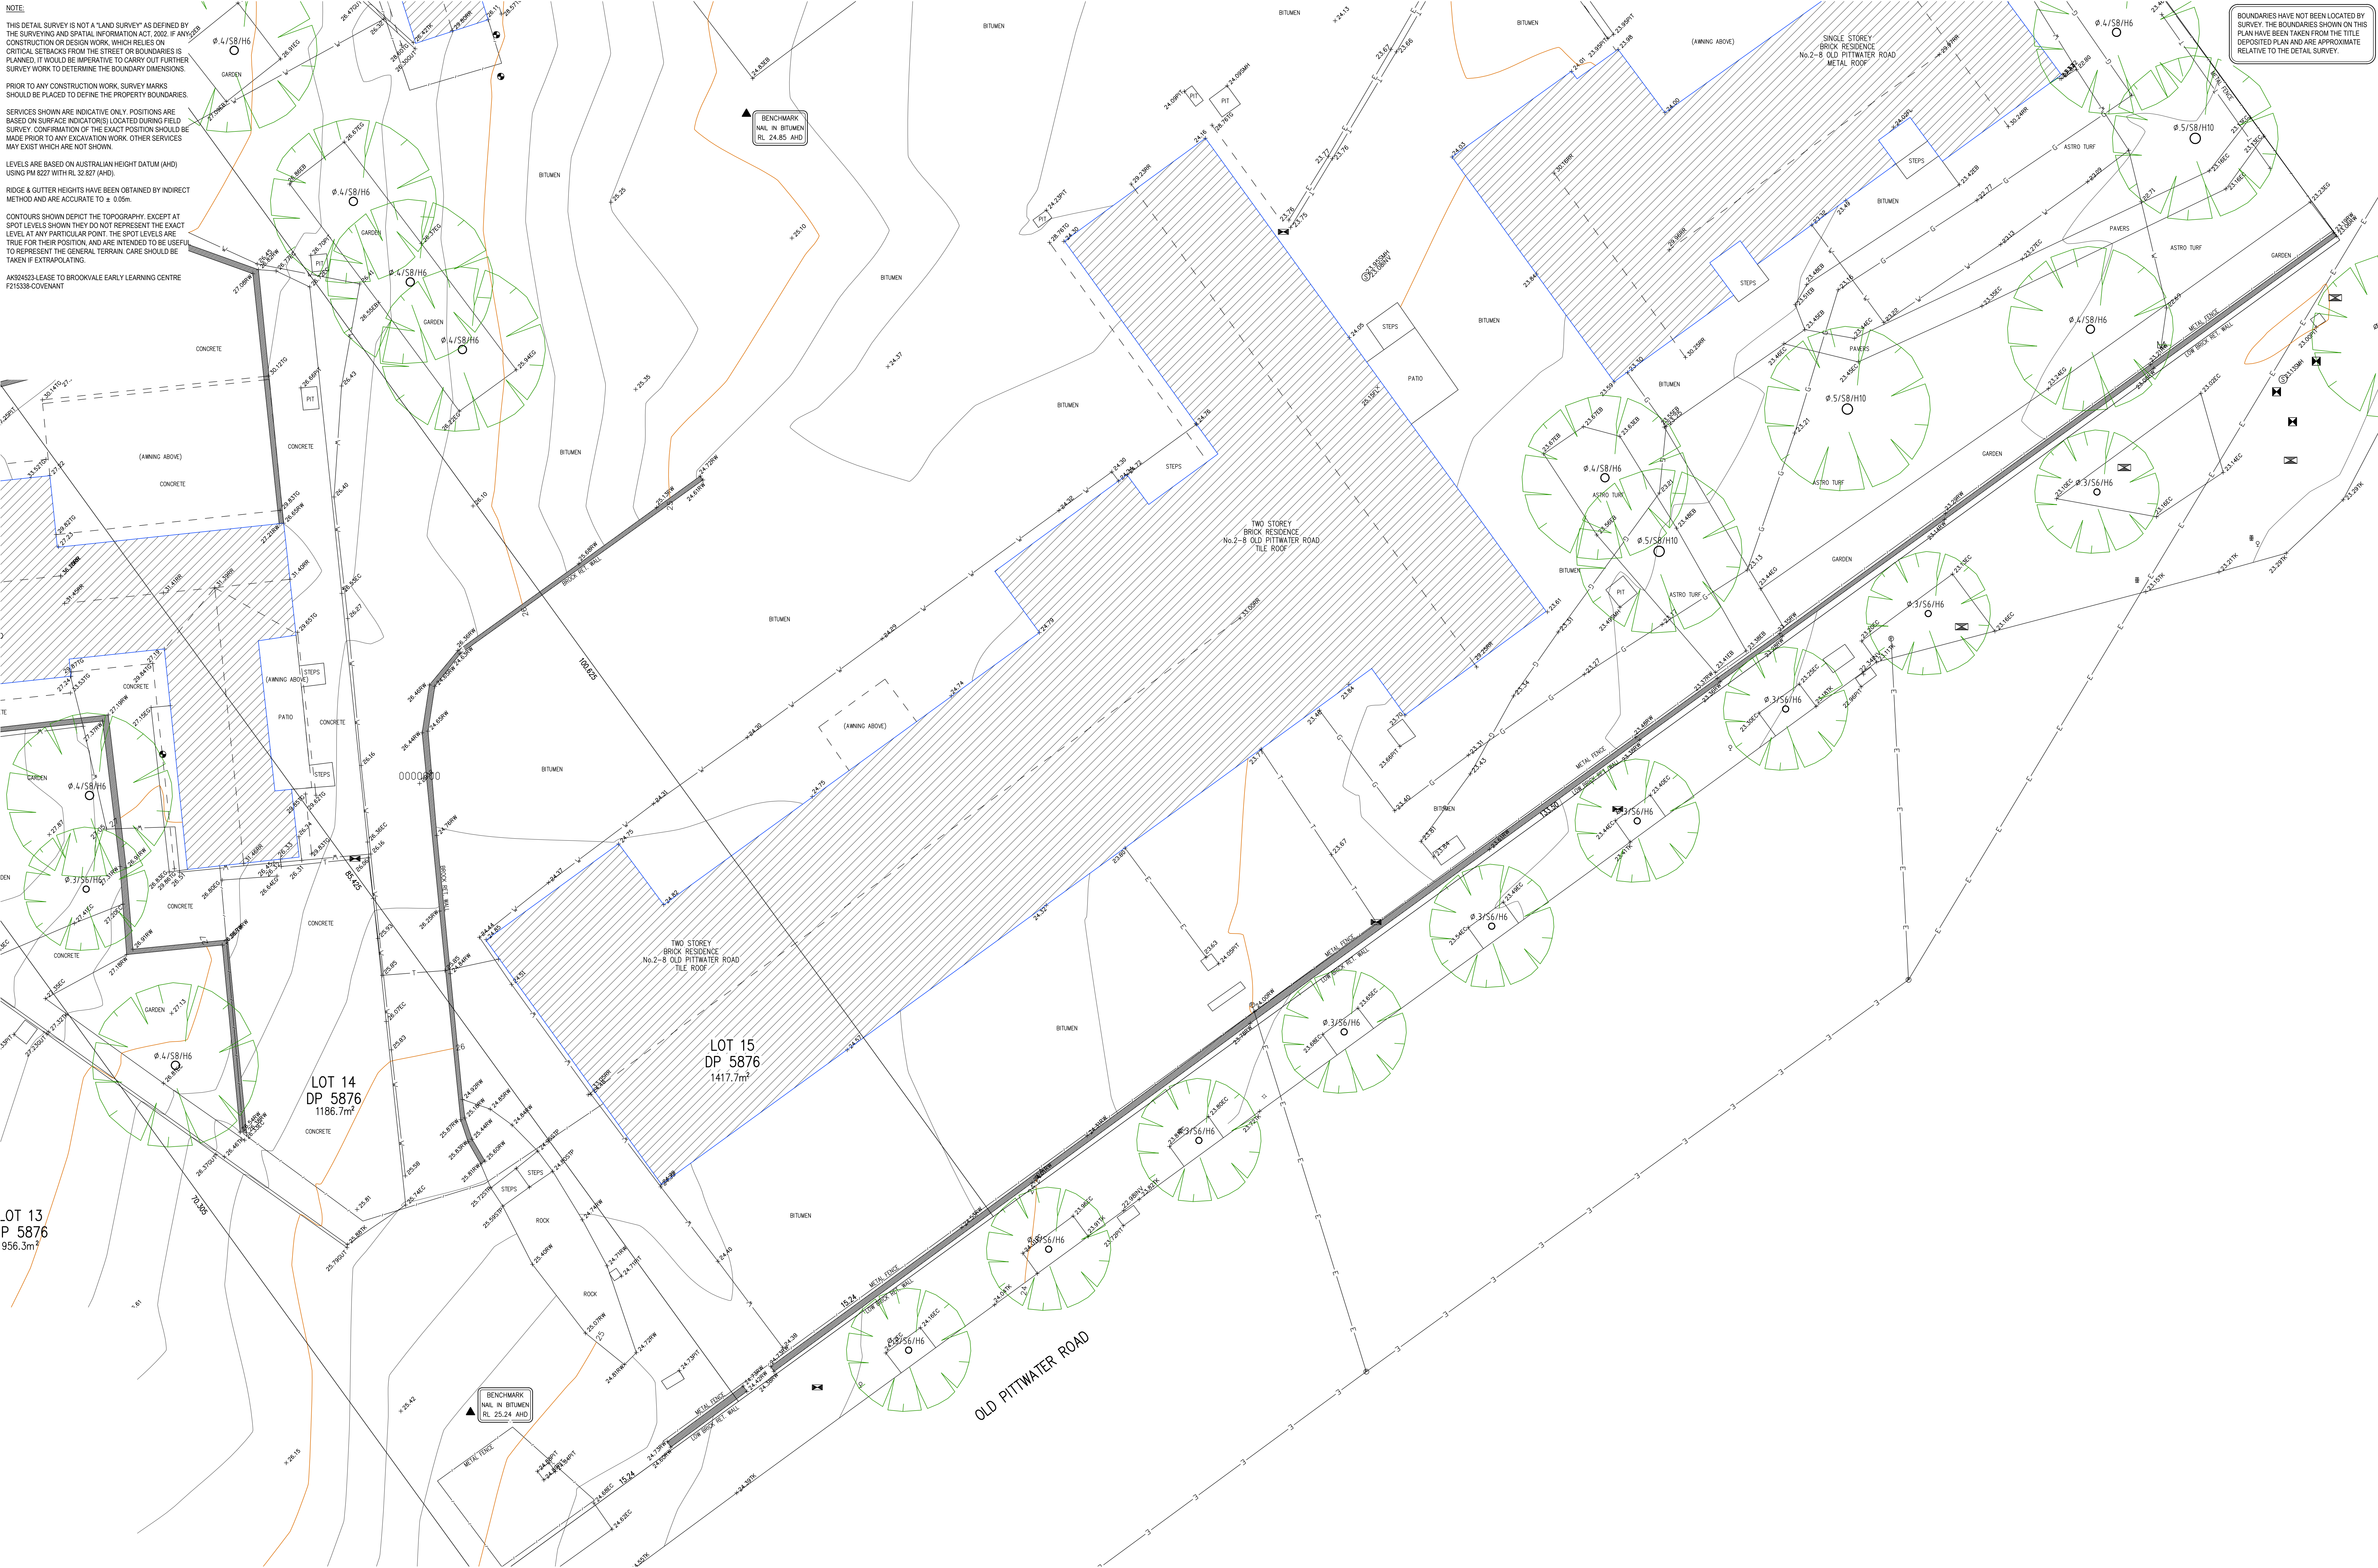

TSS TOTAL SURVEYING SOLUTIONS
ARTARMON | CAMDEN | MANLY VALE


NOTE:
INFORMATION CONTAINED IN THIS PLAN IS THE COPYRIGHT OF TOTAL SURVEYING SOLUTIONS. THE USE OR DUPLICATION WITHOUT THE WRITTEN CONSENT OF TOTAL SURVEYING SOLUTIONS CONSTITUTES AN INFRINGEMENT OF COPYRIGHT.

REVISION No.	REVISION DATE:	COMMENT:

LEGEND:

EC - EDGE OF CONCRETE
TK - TOP OF KERB
TW - TOP OF WINDOW
BW - BOTTOM OF WINDOW
TG - TOP OF GUTTER
RR - ROOF RIDGE

FL - FLOOR LEVEL
PL - POWER LINES
BAL - BALCONY
AWN - AWNING
Ø:4/5/10/H16 - DIAMETER/SPREAD/HEIGHT

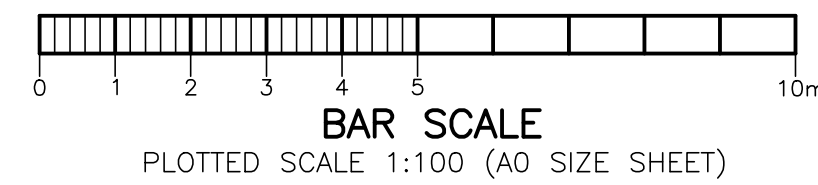

PLAN SHOWING DETAIL & LEVELS OVER LOT 1 DP3674, LOT 1 DP947905, LOTS 1 & 2 DP209019, LOT 8 DP311452, LOTS 13 14 15 DP5876, LOT 1 DP918786, LOT 1 DP365898 LOT 2 DP208793, & LOT 1 DP 229795

CLIENT: SARM ARCHITECTS

PROJECT: BROOKVALE PUBLIC SCHOOL

ADDRESS: 2-8 OLD PITTWATER ROAD, BROOKVALE

JOB No.: 180728	LGA: NORTHERN BEACHES
PLAN No.: 180728_A	DATUM: AHD
DATE: 16/04/2018	SCALE: 1:100@A0
DRAWN: RB	CONT. INTERVAL: 0.25m
CHK: GS	SHEET 3 OF 4

NOTE:

THIS DETAIL SURVEY IS NOT A "LAND SURVEY" AS DEFINED BY THE SURVEYING AND SPATIAL INFORMATION ACT, 2002. IF ANY CONSTRUCTION OR DESIGN WORK, WHICH RELIES ON CRITICAL SETBACKS FROM THE STREET OR BOUNDARIES IS PLANNED, IT WOULD BE IMPERATIVE TO CARRY OUT FURTHER SURVEY WORK TO DETERMINE THE BOUNDARY DIMENSIONS.

PRIOR TO ANY CONSTRUCTION WORK, SURVEY MARKS SHOULD BE PLACED TO DEFINE THE PROPERTY BOUNDARIES.

SERVICES SHOWN ARE INDICATIVE ONLY. POSITIONS ARE BASED ON SURFACE INDICATOR(S) LOCATED DURING FIELD SURVEY. CONFIRMATION OF THE EXACT POSITION SHOULD BE MADE PRIOR TO ANY EXCAVATION WORK. OTHER SERVICES MAY EXIST WHICH ARE NOT SHOWN.


LEVELS ARE BASED ON AUSTRALIAN HEIGHT DATUM (AHD) USING PM 8227 WITH RL 32.827 (AHD).

RIDGE & GUTTER HEIGHTS HAVE BEEN OBTAINED BY INDIRECT METHOD AND ARE ACCURATE TO $\pm 0.05m$.

CONTOURS SHOWN DEPICT THE TOPOGRAPHY. EXCEPT AT SPOT LEVELS SHOWN THEY DO NOT REPRESENT THE EXACT LEVEL AT ANY PARTICULAR POINT. THE SPOT LEVELS ARE TRUE FOR THEIR POSITION, AND ARE INTENDED TO BE USEFUL TO REPRESENT THE GENERAL TERRAIN. CARE SHOULD BE TAKEN IF EXTRAPOLATING.

AK924523-LEASE TO BROOKVALE EARLY LEARNING CENTRE
F215338-COVENANT

BOUNDARIES HAVE NOT BEEN LOCATED BY SURVEY. THE BOUNDARIES SHOWN ON THIS PLAN HAVE BEEN TAKEN FROM THE TITLE DEPOSITED PLAN AND ARE APPROXIMATE RELATIVE TO THE DETAIL SURVEY.

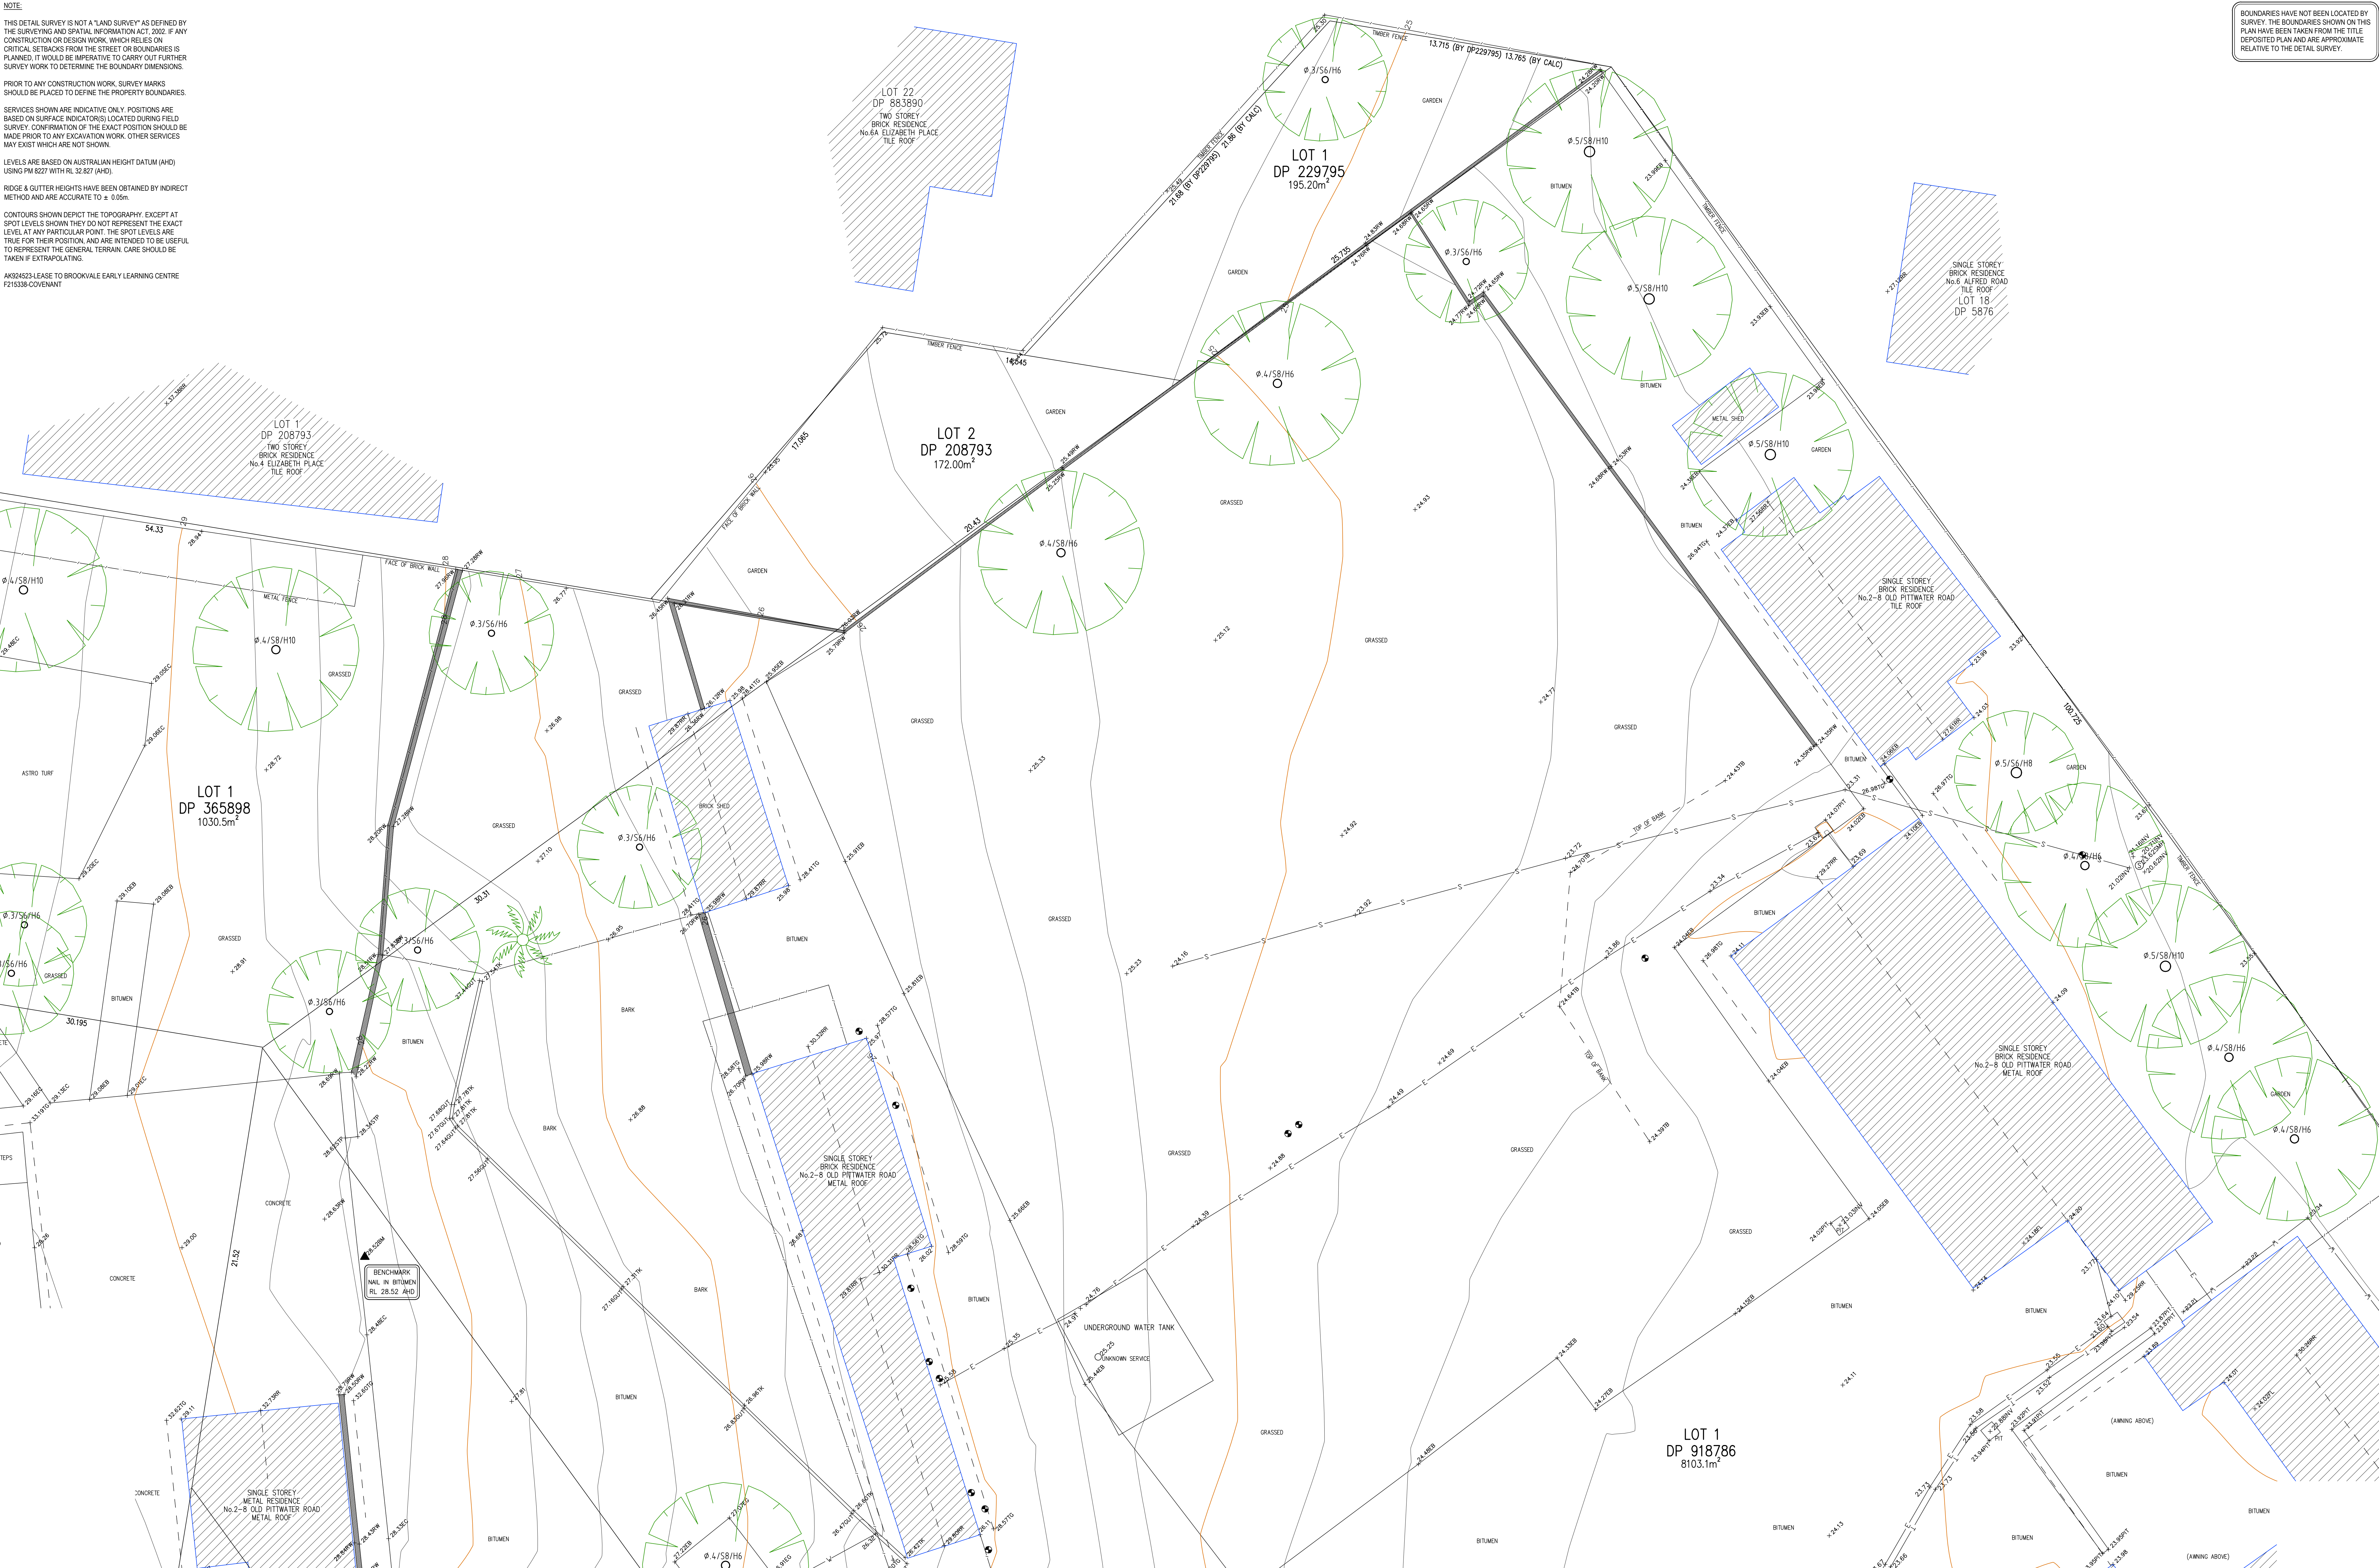


 **TSS TOTAL SURVEYING SOLUTIONS**
ARTARMON | CAMDEN | MANLY VALE

NOTE:
INFORMATION CONTAINED IN THIS PLAN IS THE COPYRIGHT OF TOTAL SURVEYING SOLUTIONS. THE USE OR DUPLICATION WITHOUT THE WRITTEN CONSENT OF TOTAL SURVEYING SOLUTIONS CONSTITUTES AN INFRINGEMENT OF COPYRIGHT.

REVISION No.	REVISION DATE:	COMMENT:

LEGEND:
EC - EDGE OF CONCRETE
TK - TOP OF KERB
TW - TOP OF WINDOW
BW - BOTTOM OF WINDOW
TG - TOP OF GUTTER
RR - ROOF RIDGE

FL - FLOOR LEVEL
PL - POWER LINES
BAL - BALCONY
AWN - AWNING
Ø 4/S10/H16 - DIAMETER/SPREAD/HEIGHT

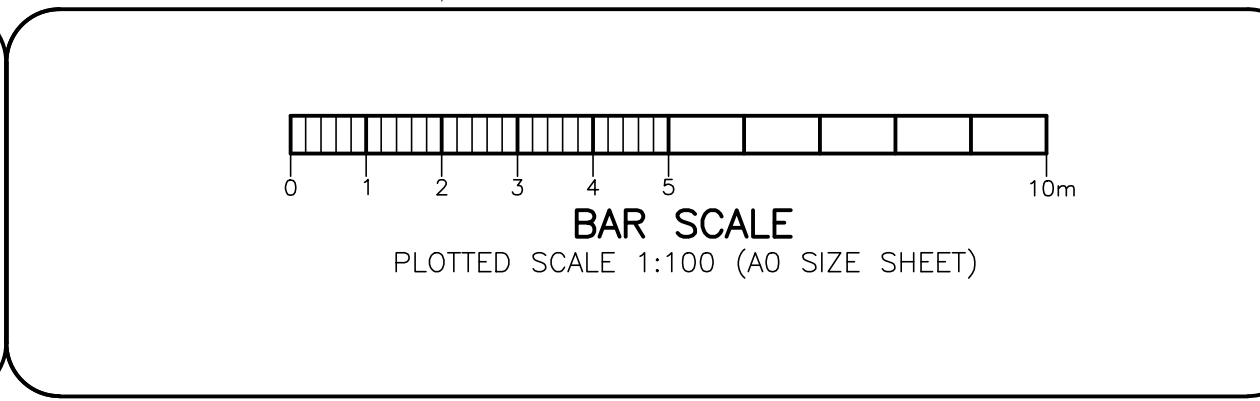

PLAN SHOWING DETAIL & LEVELS OVER LOT 1 DP3674, LOT 1 DP947905, LOTS 1 & 2 DP209019, LOT 8 DP311452, LOTS 13 14 15 DP5876, LOT 1 DP918786, LOT 1 DP365898 LOT 2 DP208793, & LOT 1 DP 229795
CLIENT: SARM ARCHITECTS
PROJECT: BROOKVALE PUBLIC SCHOOL
ADDRESS: 2-8 OLD PITTWATER ROAD, BROOKVALE

JOB No.: 180728	LGA: NORTHERN BEACHES
PLAN No.: 180728_A	DATUM: AHD
DATE: 16/04/2018	SCALE: 1:100@A0
DRAWN: RB	CONT. INTERVAL: 0.25m
CHK: GS	SHEET 4 OF 4