


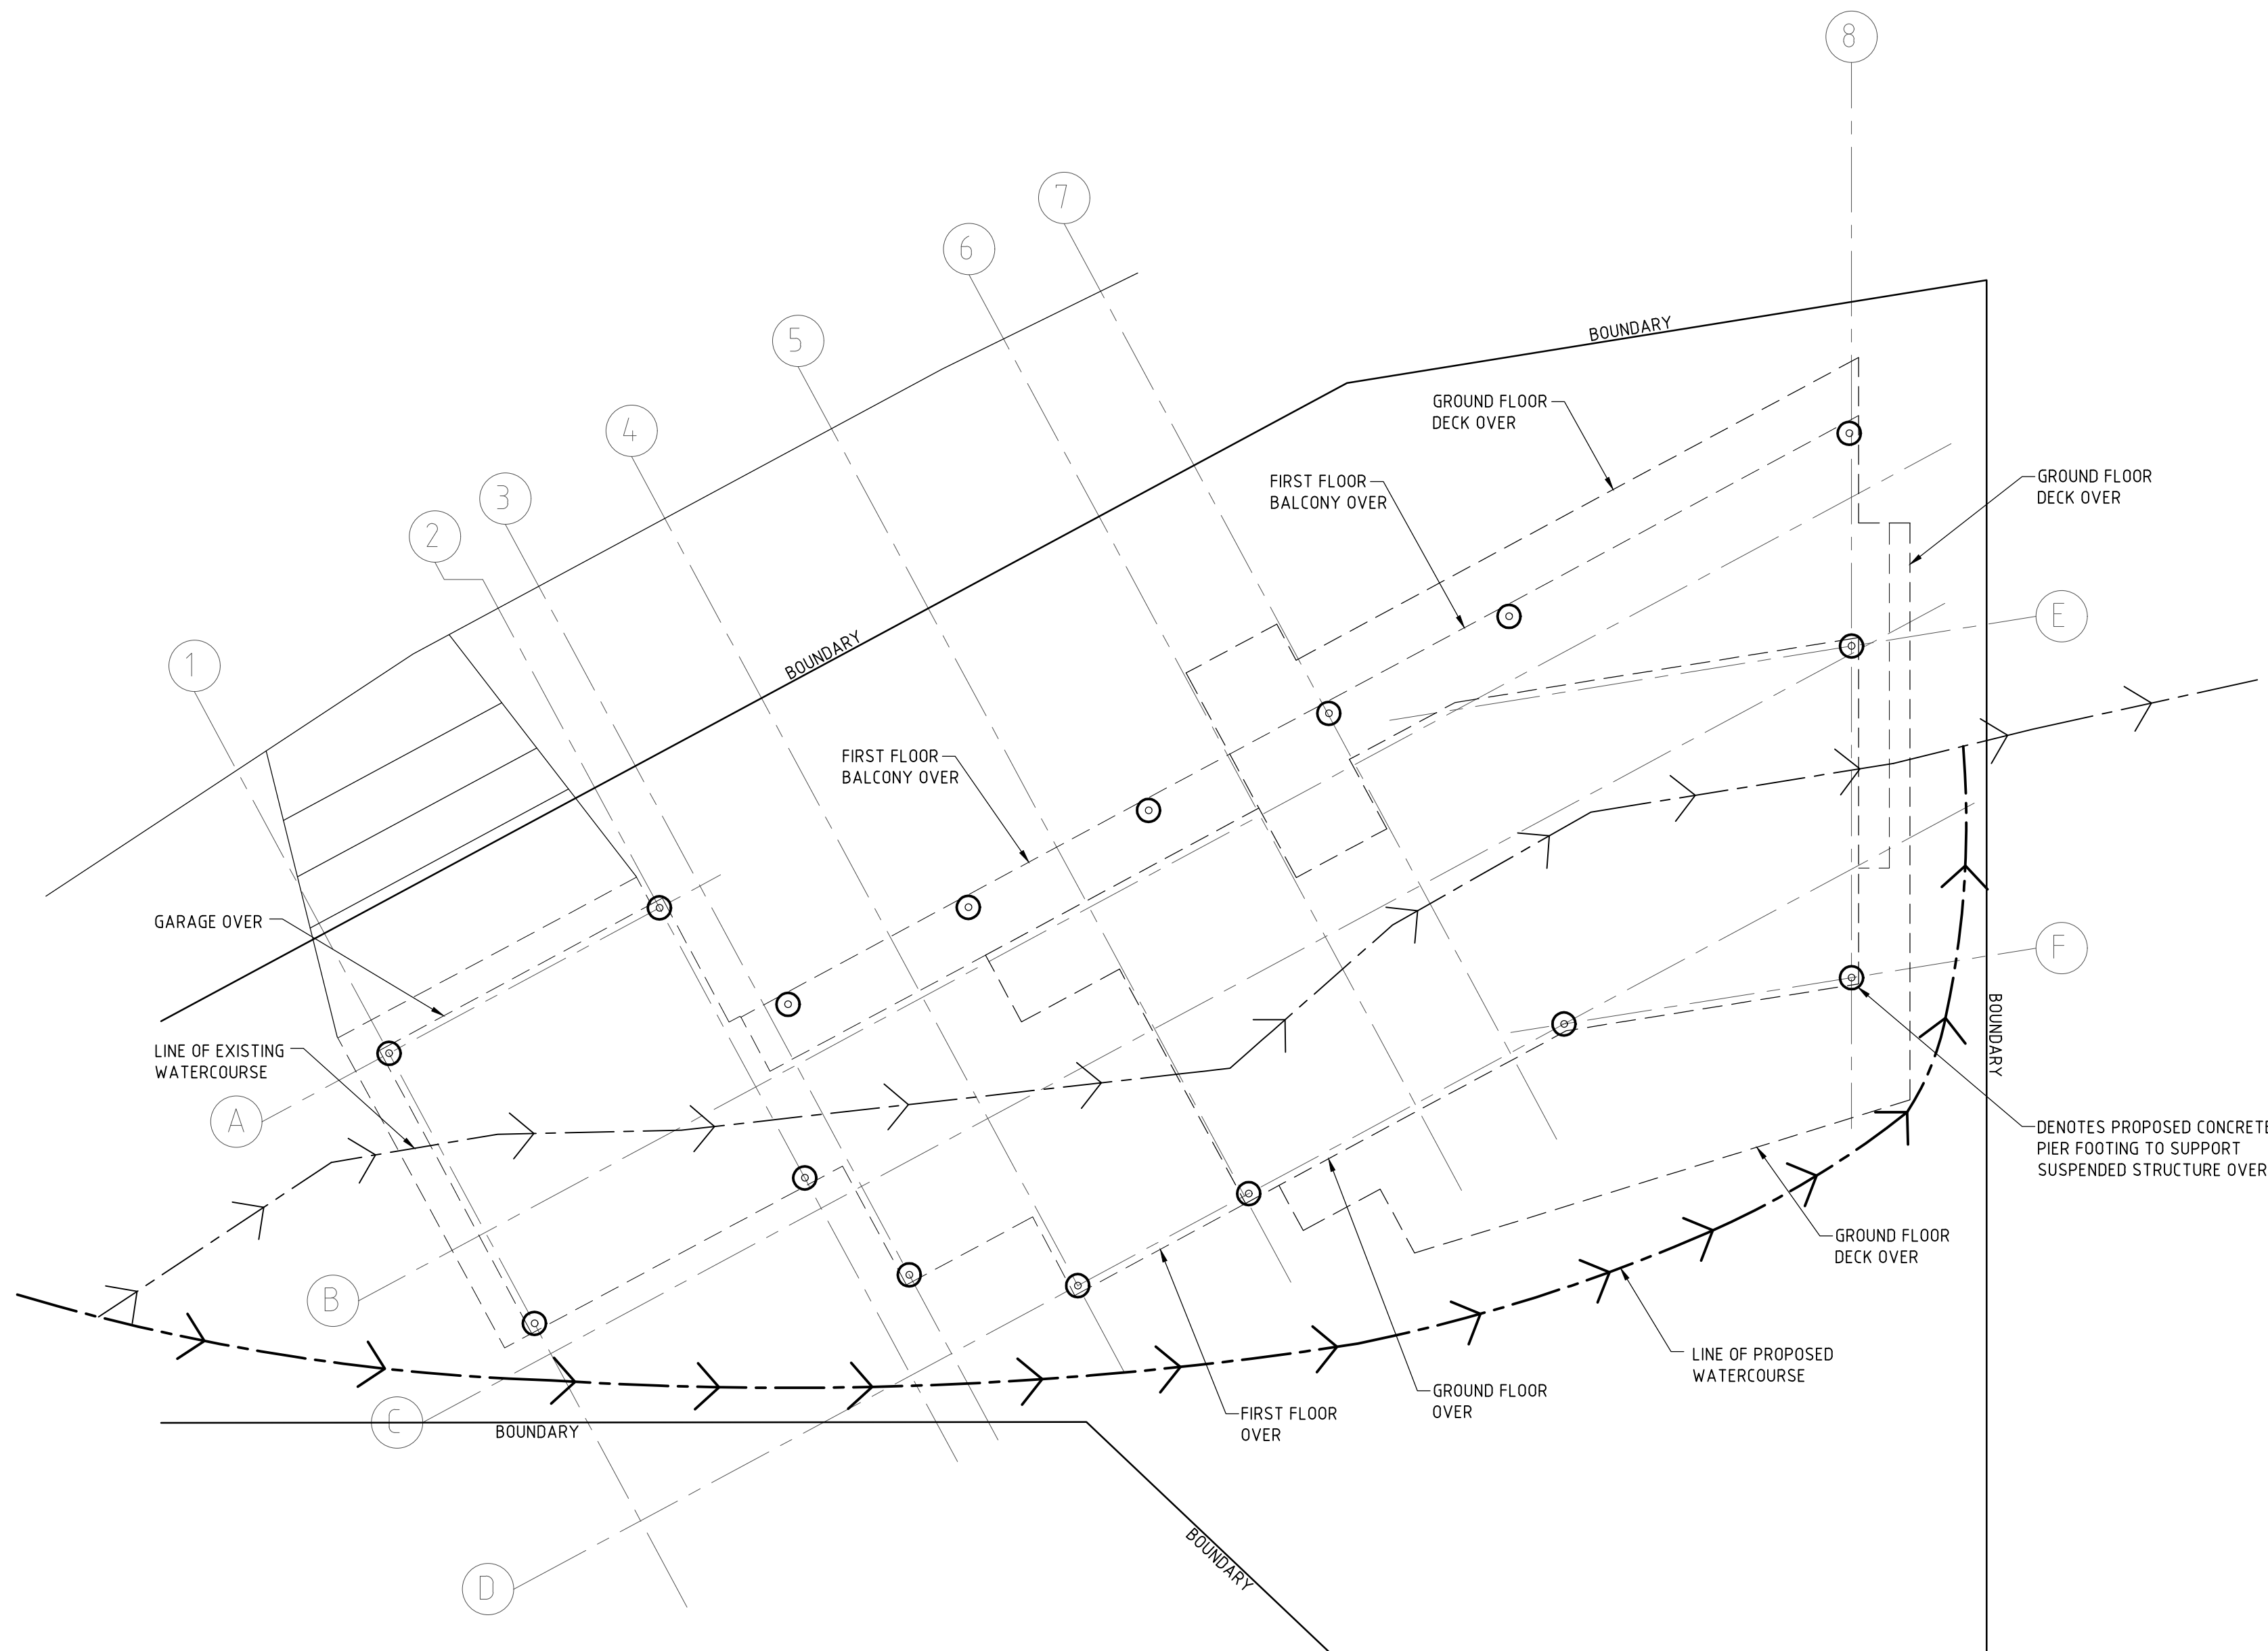


FOOTING PLAN
SCALE 1:100

ABBREVIATIONS

U.O.N.	UNLESS OTHERWISE NOTED
T	TOP
B	BOTTOM
H.D.	HOT DIPPED
GALV.	GALVANISED
MIN.	MINIMUM
c/c	CENTRE TO CENTRE
SQ.	SQUARE
TYP.	TYPICAL

ISSUE	DATE	REVISION

TITLE STRUCTURAL DETAILS – NEW RESIDENCE 3 ALEXANDRA CRESCENT, BAYVIEW			
DRAWN MDB	DATE 16 DECEMBER 2024	CHECKED <i>[Signature]</i> BE Civil (Hons) MIE Aust.	SCALE @ A1 1:100
ENGINEER DMS			

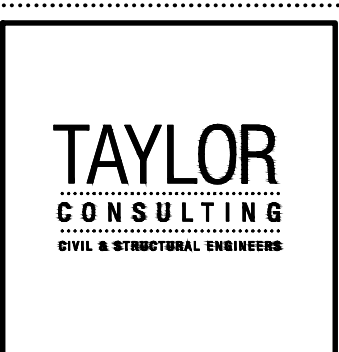

DRAWING NO.
STRUCT-1