
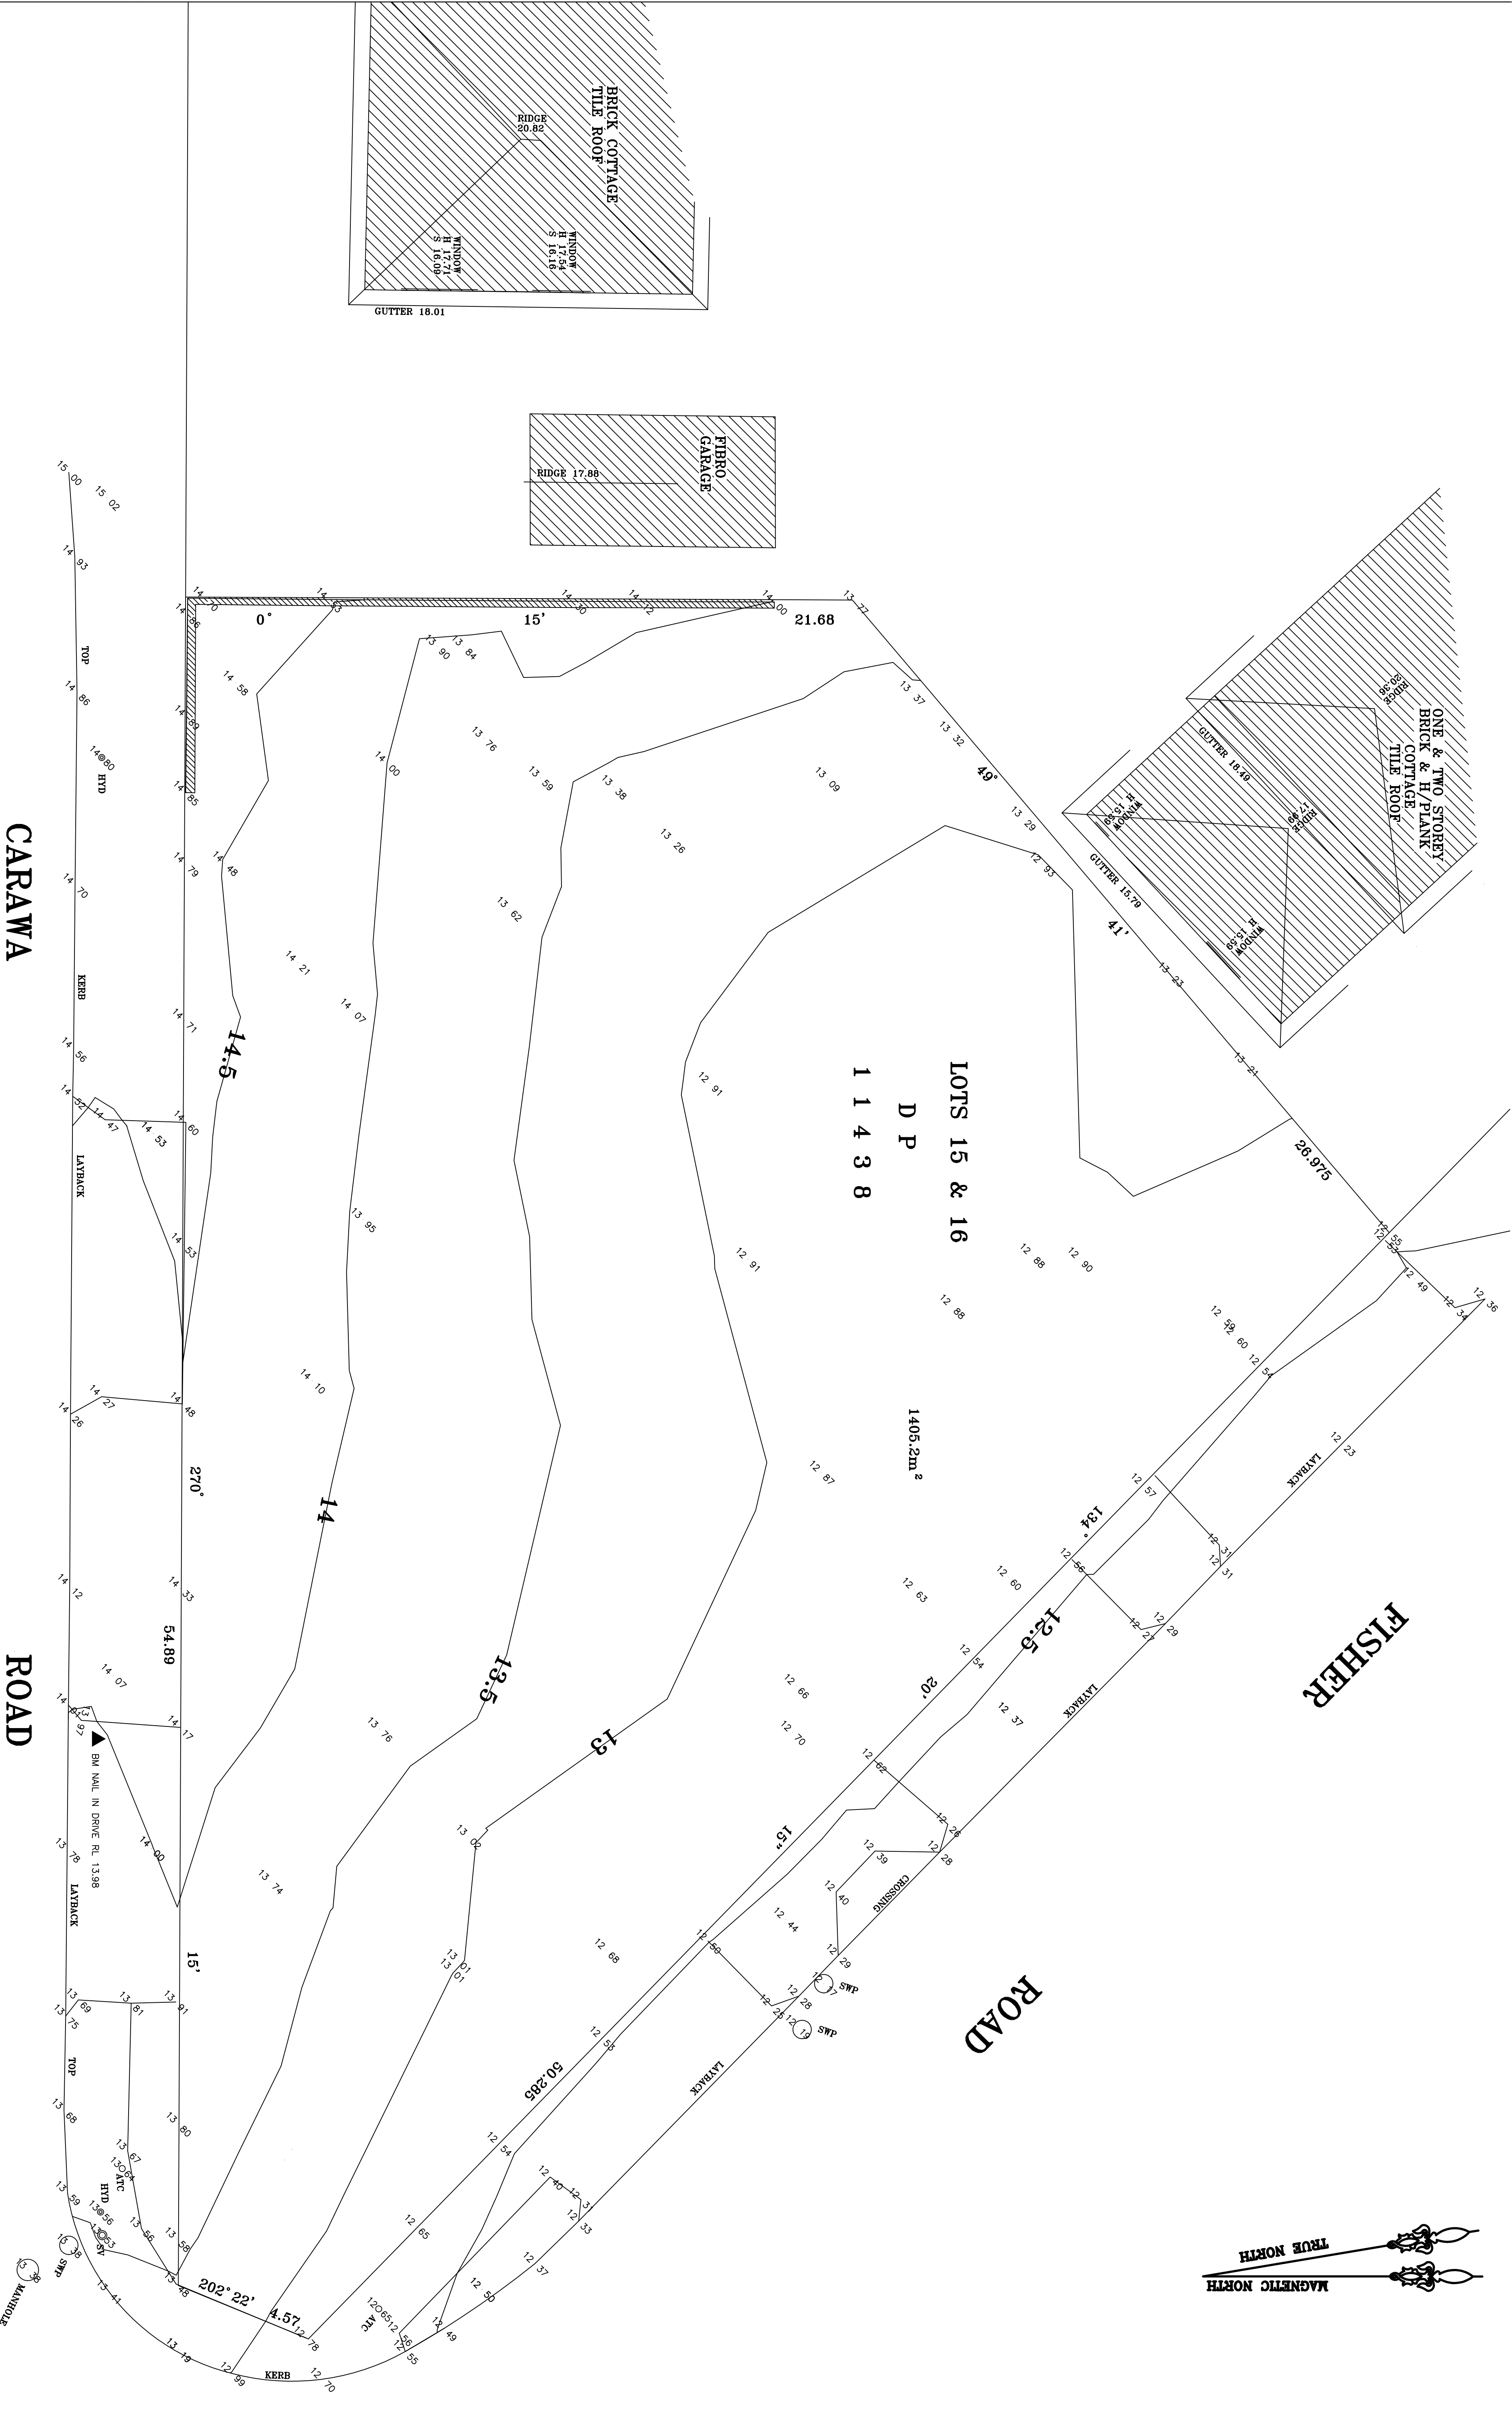


VISIBLE SERVICES ONLY ARE SHOWN
BUILDER MUST RING DIAL BEFORE YOU DIG PRIOR TO CONSTRUCTION

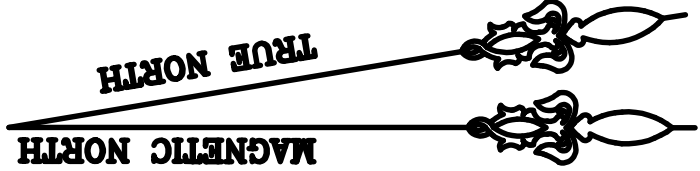

AMENDMENTS:	1. THE BOUNDARIES HAVE BEEN LOCATED BY PLAN DIMENSIONS ONLY AND NOT BY FIELD MEASUREMENT. 2. SERVICES HAVE NOT BEEN LOCATED. PRIOR TO ANY EXCAVATION SERVICE DIAGRAMS SHOULD BE OBTAINED FROM THE RELEVANT AUTHORITIES. 3. SPOT LEVELS SHOULD BE ADOPTED IN PREFERENCE TO CONTOURS. CRITICAL LEVELS AND FEATURES MUST BE VERIFIED. 4. REFER TO TITLE FOR RESTRICTIONS IF ANY. 5. THIS PLAN IS ONLY TO BE USED FOR THE PURPOSE OF DESIGNING NEW CONSTRUCTIONS.		
	G. K. WILSON & ASSOCIATES CONSULTING SURVEYORS 4 BRADLEY ST DRUMMOYNE, 2047 Ph : 9719 1020 Fax : 98196003	PLAN LONGITUDINAL SECTION – HOR. 1:100 CROSS SECTION – VERT. 1:1 CONTOUR INTERVAL LEVELS ARE ON AUST HEIGHT DATUM	CONTOUR PLAN OF No 2 CARAWA ROAD CROMER. CLIENT : DATE : 12/7/2006 PLAN No : 9126
© COPYRIGHT G.K. WILSON & ASSOCIATES			