


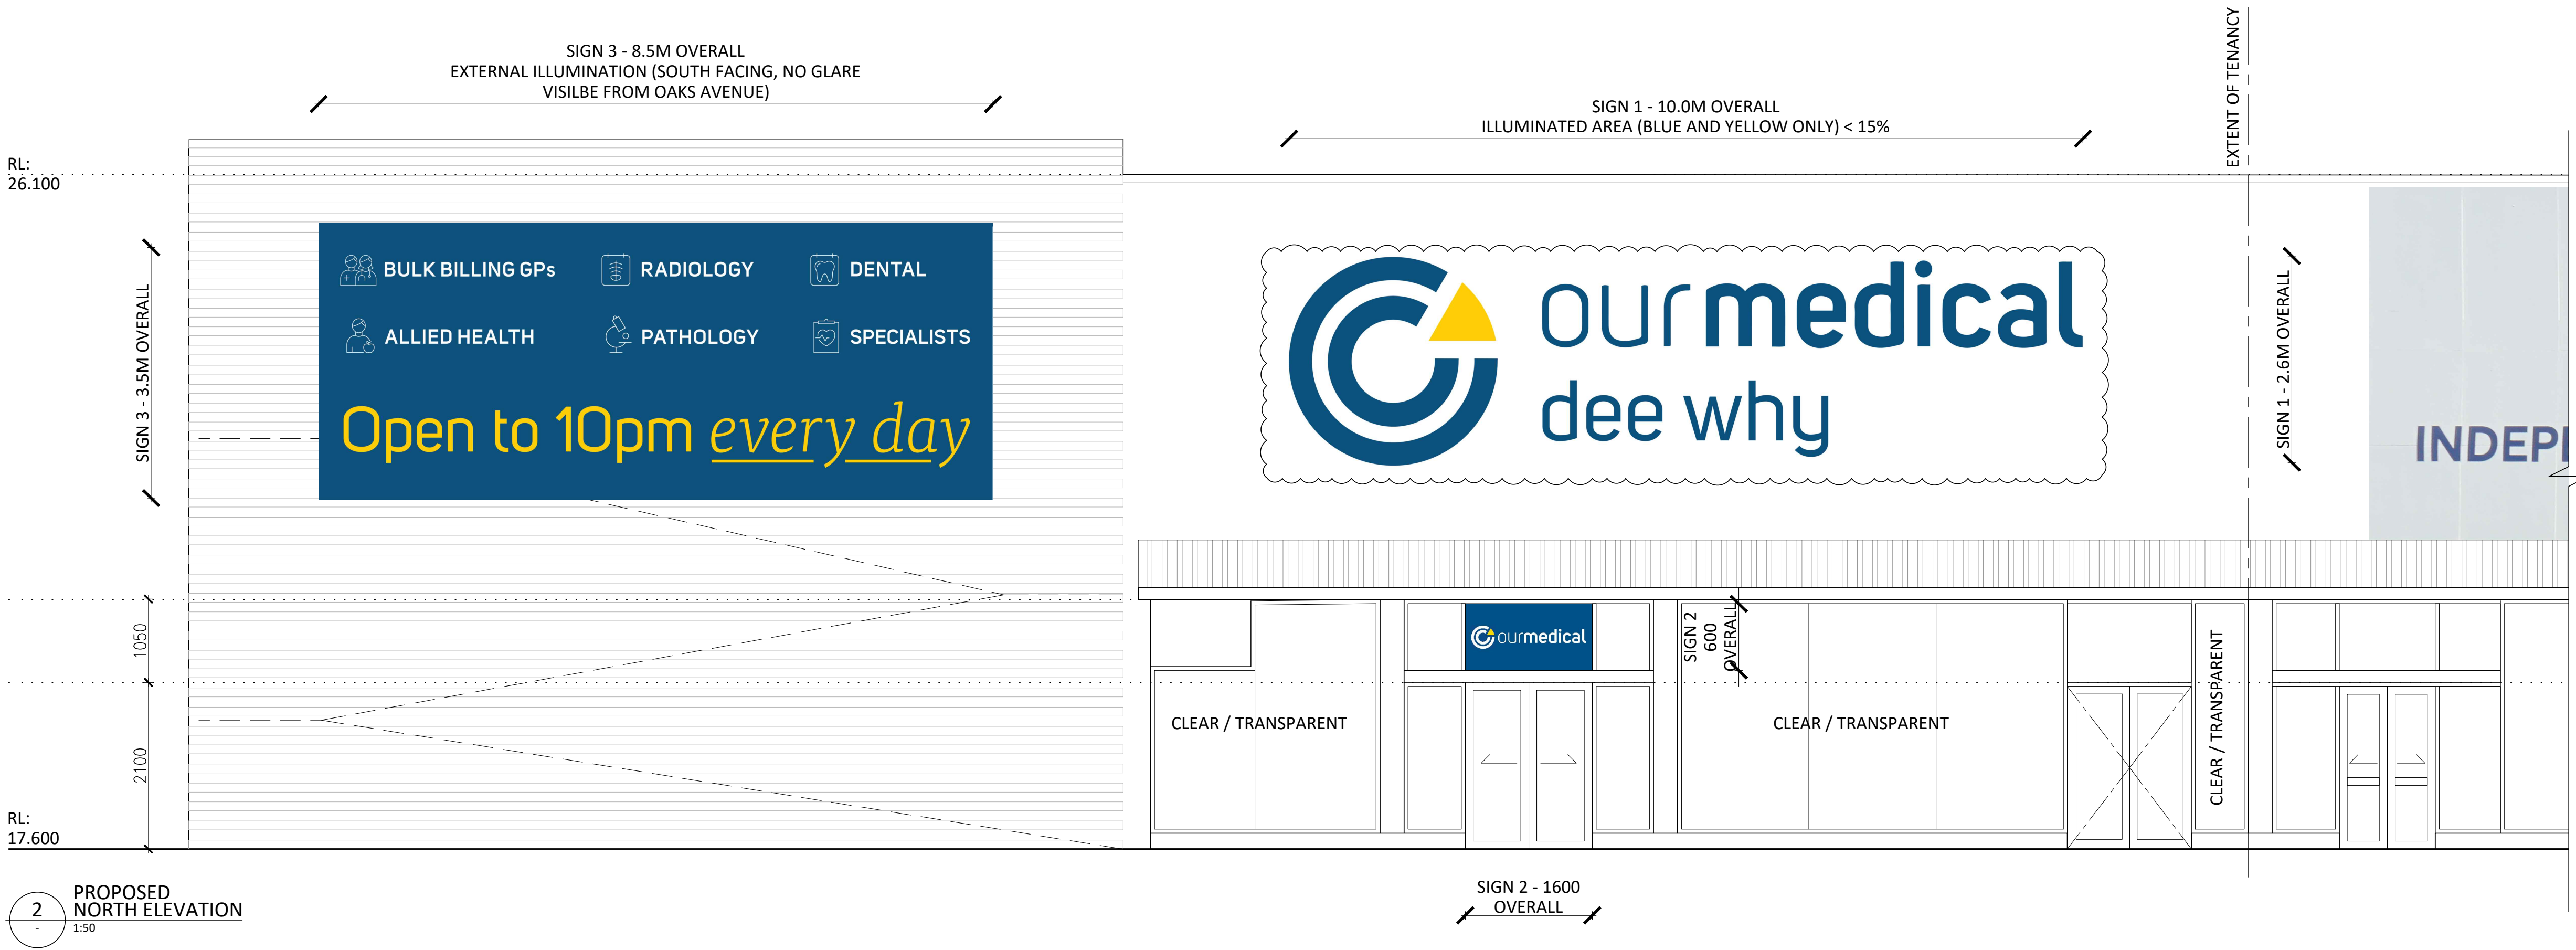

2 PROPOSED NORTH ELEVATION



2 INDICATIVE SIGNAGE

External Signage Schedule

Sign No.	Length (m)	Height (m)	Area per face (m ²)	Material	Type	Indicative Content	Illumination
Sign 1	10.00	2.6	26.0	Individual 3D logo and lettering	Business Identification Sign	Refer plan	Internally Illuminated LED fittings with dimmable control
Sign 2	1.6	0.6	1.0	Push through lettering ACM backing panel	Top Hamper Sign	Refer plan	Internally Illuminated LED fittings
Sign 3	8.5	3.5	29.8	Acrylic lettering and symbols applied to perforated screen	Business Identification Sign	Refer plan	Externally illuminated with LED gutter light fitting to top and bottom

General Notes

Sign 1 & 2: Internally illuminated with only the blue and yellow elements illuminated. The illuminated area is less than 15% of the over-all area.
Sign 3: External illumination with south facing beam. Zero glare is visible from Oaks Avenue.
Illumination to match the medical centre opening hours. No illumination to all signs outside of business hours.

Rev			Date	Amendment	
-----	--	--	------	-----------	--	--	