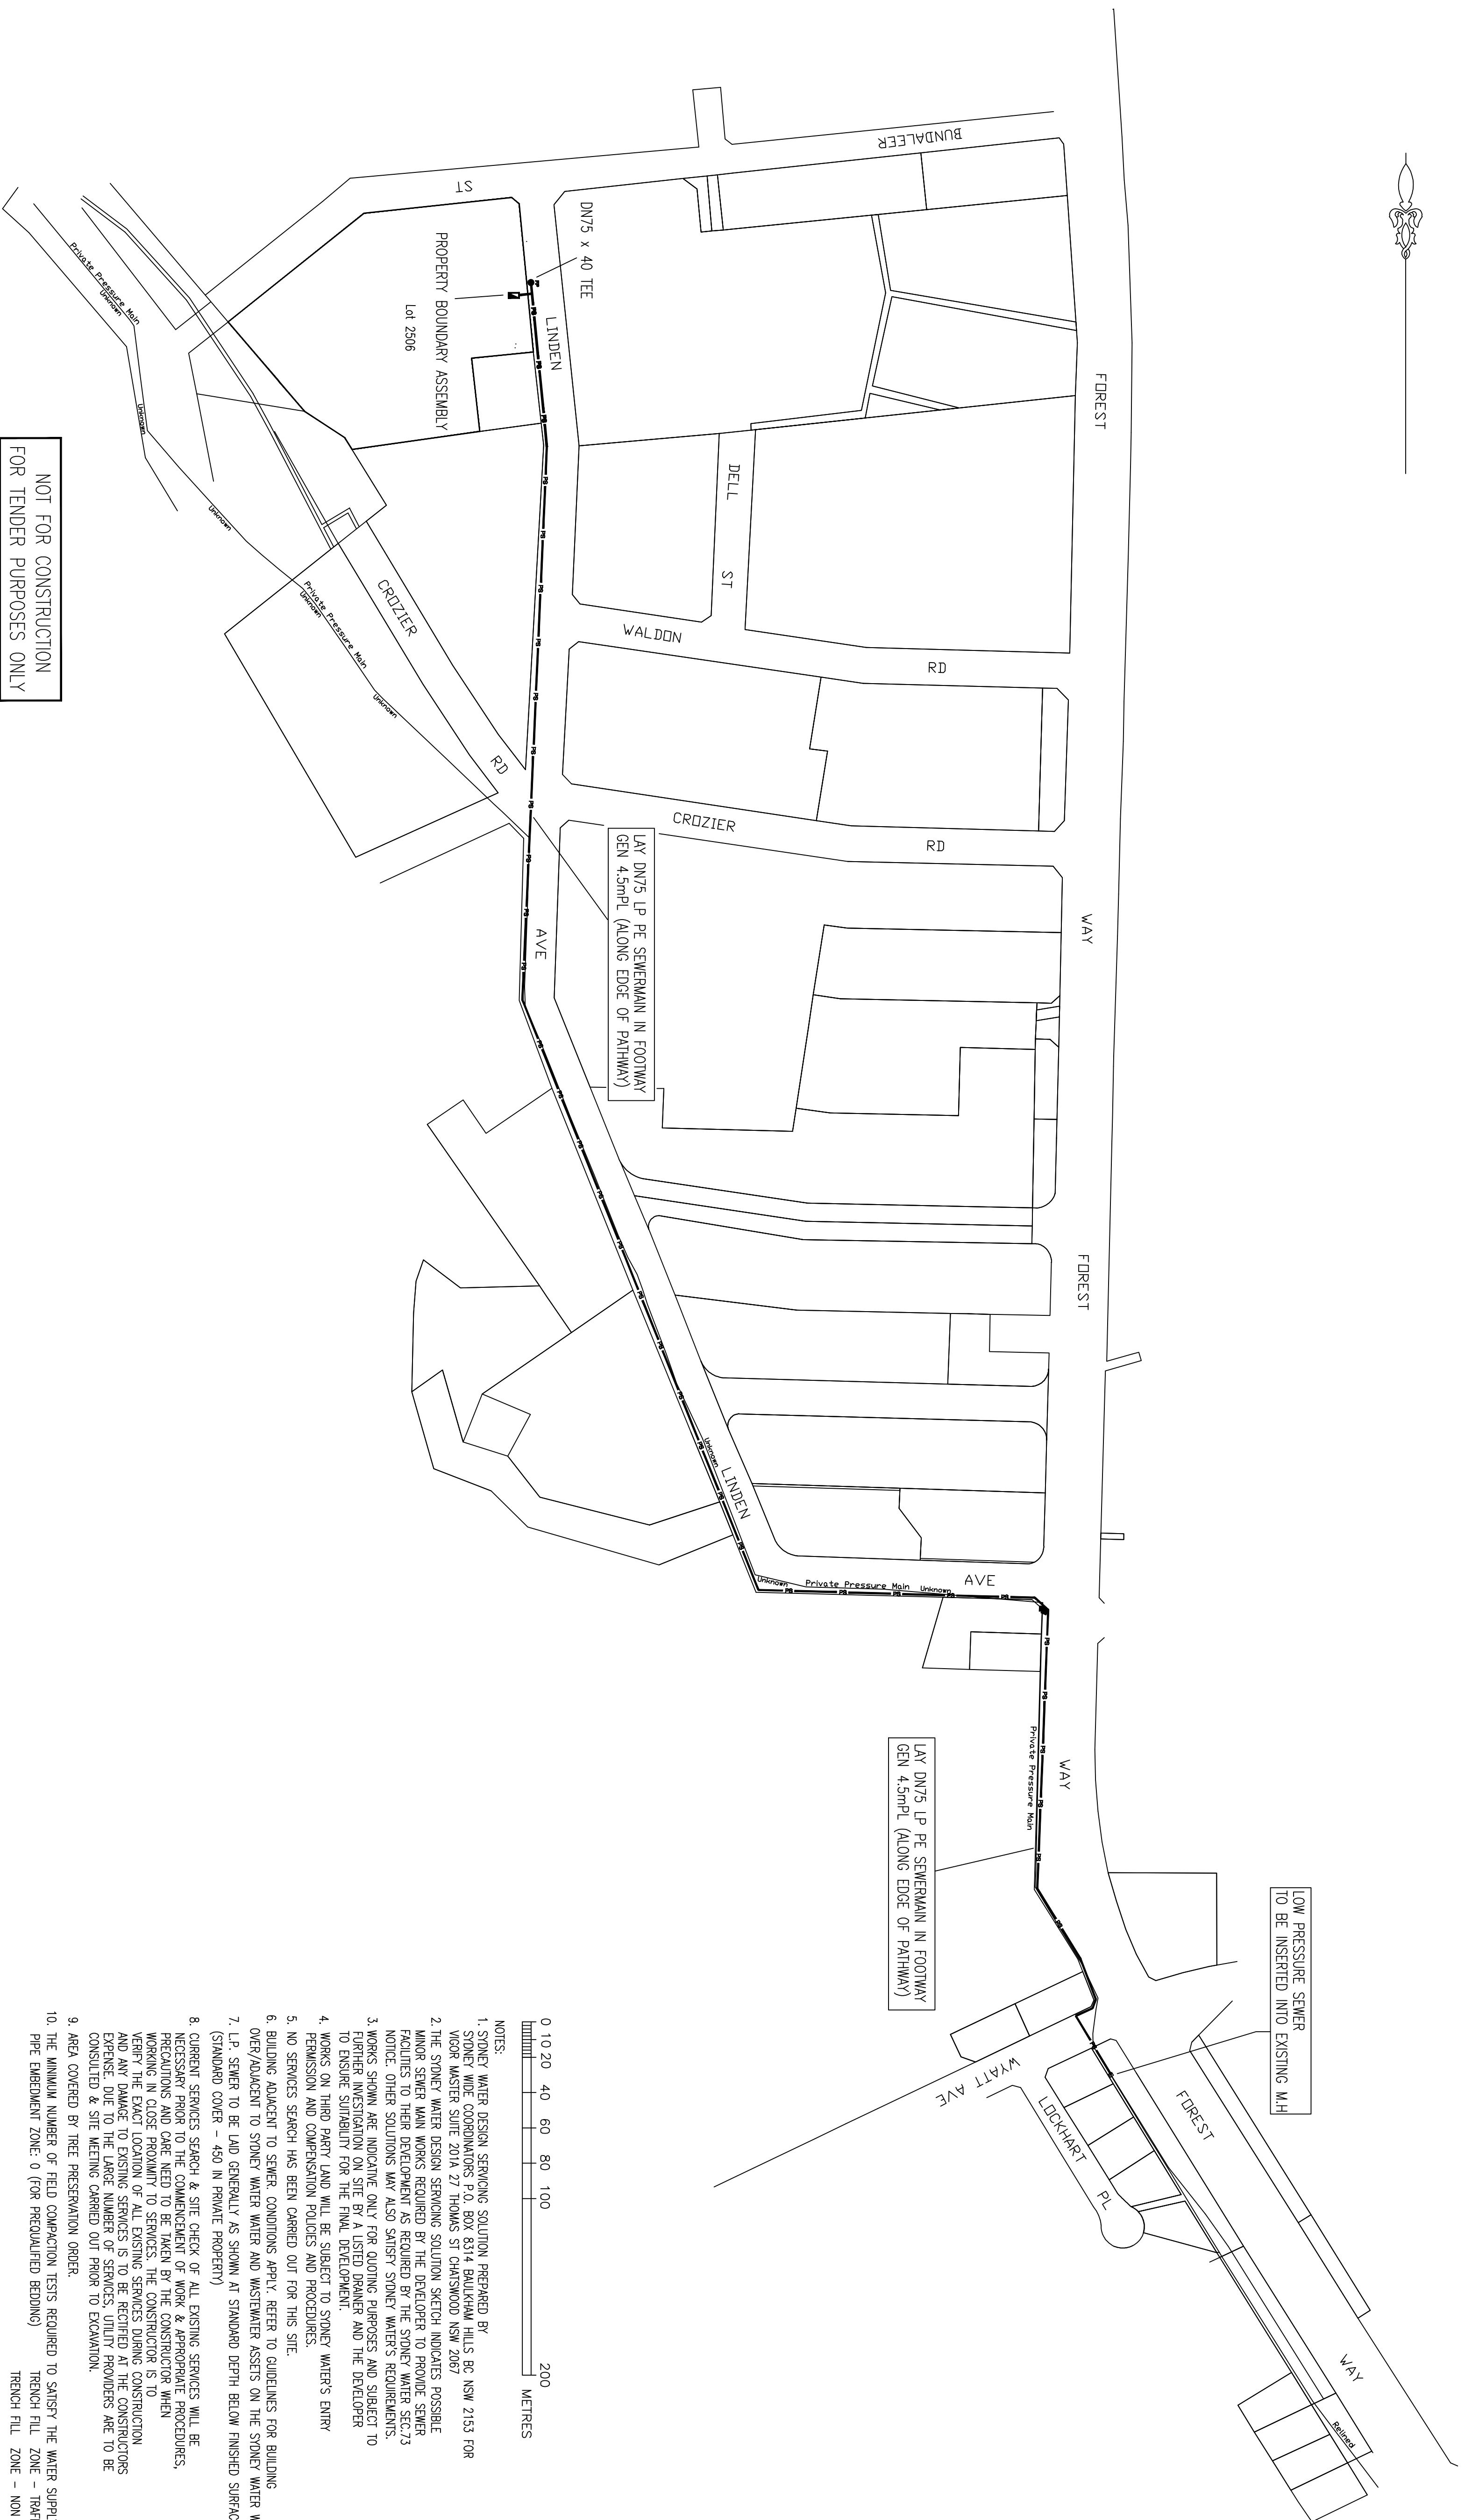
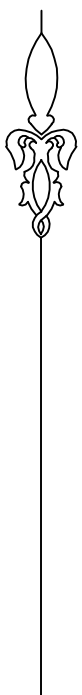


NOT FOR CONSTRUCTION
FOR TENDER PURPOSES ONLY

PLAN TO BE READ IN CONJUNCTION WITH CURRENT STONEY WATER STANDARDS				UTILITIES				WORK AS CONSTRUCTED CERTIFICATION				PIPE SCHEDULE				AUSTRALIAN HEIGHT DATUM		NO AMENDMENTS ARE TO BE MADE TO THIS PLAN WITHOUT REFERENCE TO STONEY WATER.		SYDNEY WATER CORPORATION STONEY WATER Case No. 158564WW					
STONEY WATER CORPORATION				TYPE	DATE	REF.	TYPE	DATE	REF.	DEVELOPER	WATER SERVICE CO-ORDINATOR	CONSTRUCTED	COMPLETED	W.A.C. PREPARED	DESIGNER	I CERTIFY THAT THE WORKS HAVE BEEN CONSTRUCTED IN ACCORDANCE WITH THE WORK AS CONSTRUCTED DRAWINGS.	DESIGN HEAD	IN	NO BOUNDARY TRAITS REQUIRED.	U.S. DIRECTORY	SYDNEY EDM1 198 ES.	SHEET 1 OF 2	FILE NO. N/A	SOUTH BELROSE DRAINS TO NORTH COAST	
PRIOR TO COMMENCEMENT OF EXCAVATION FOR PROPOSED AND EXISTING SERVICES CONTACT:-																									
ELECTRICITY																									
GAS																									
TELECOMMUNICATIONS																									
GIVING AT LEAST 48 HOURS NOTICE.																									