

NOTE:


Smart Floor Wastes throughout wet areas



northern
beaches
council

THIS PLAN IS TO BE READ IN
CONJUNCTION WITH
THE CONDITIONS OF DEVELOPMENT
CONSENT

DA2021/1309

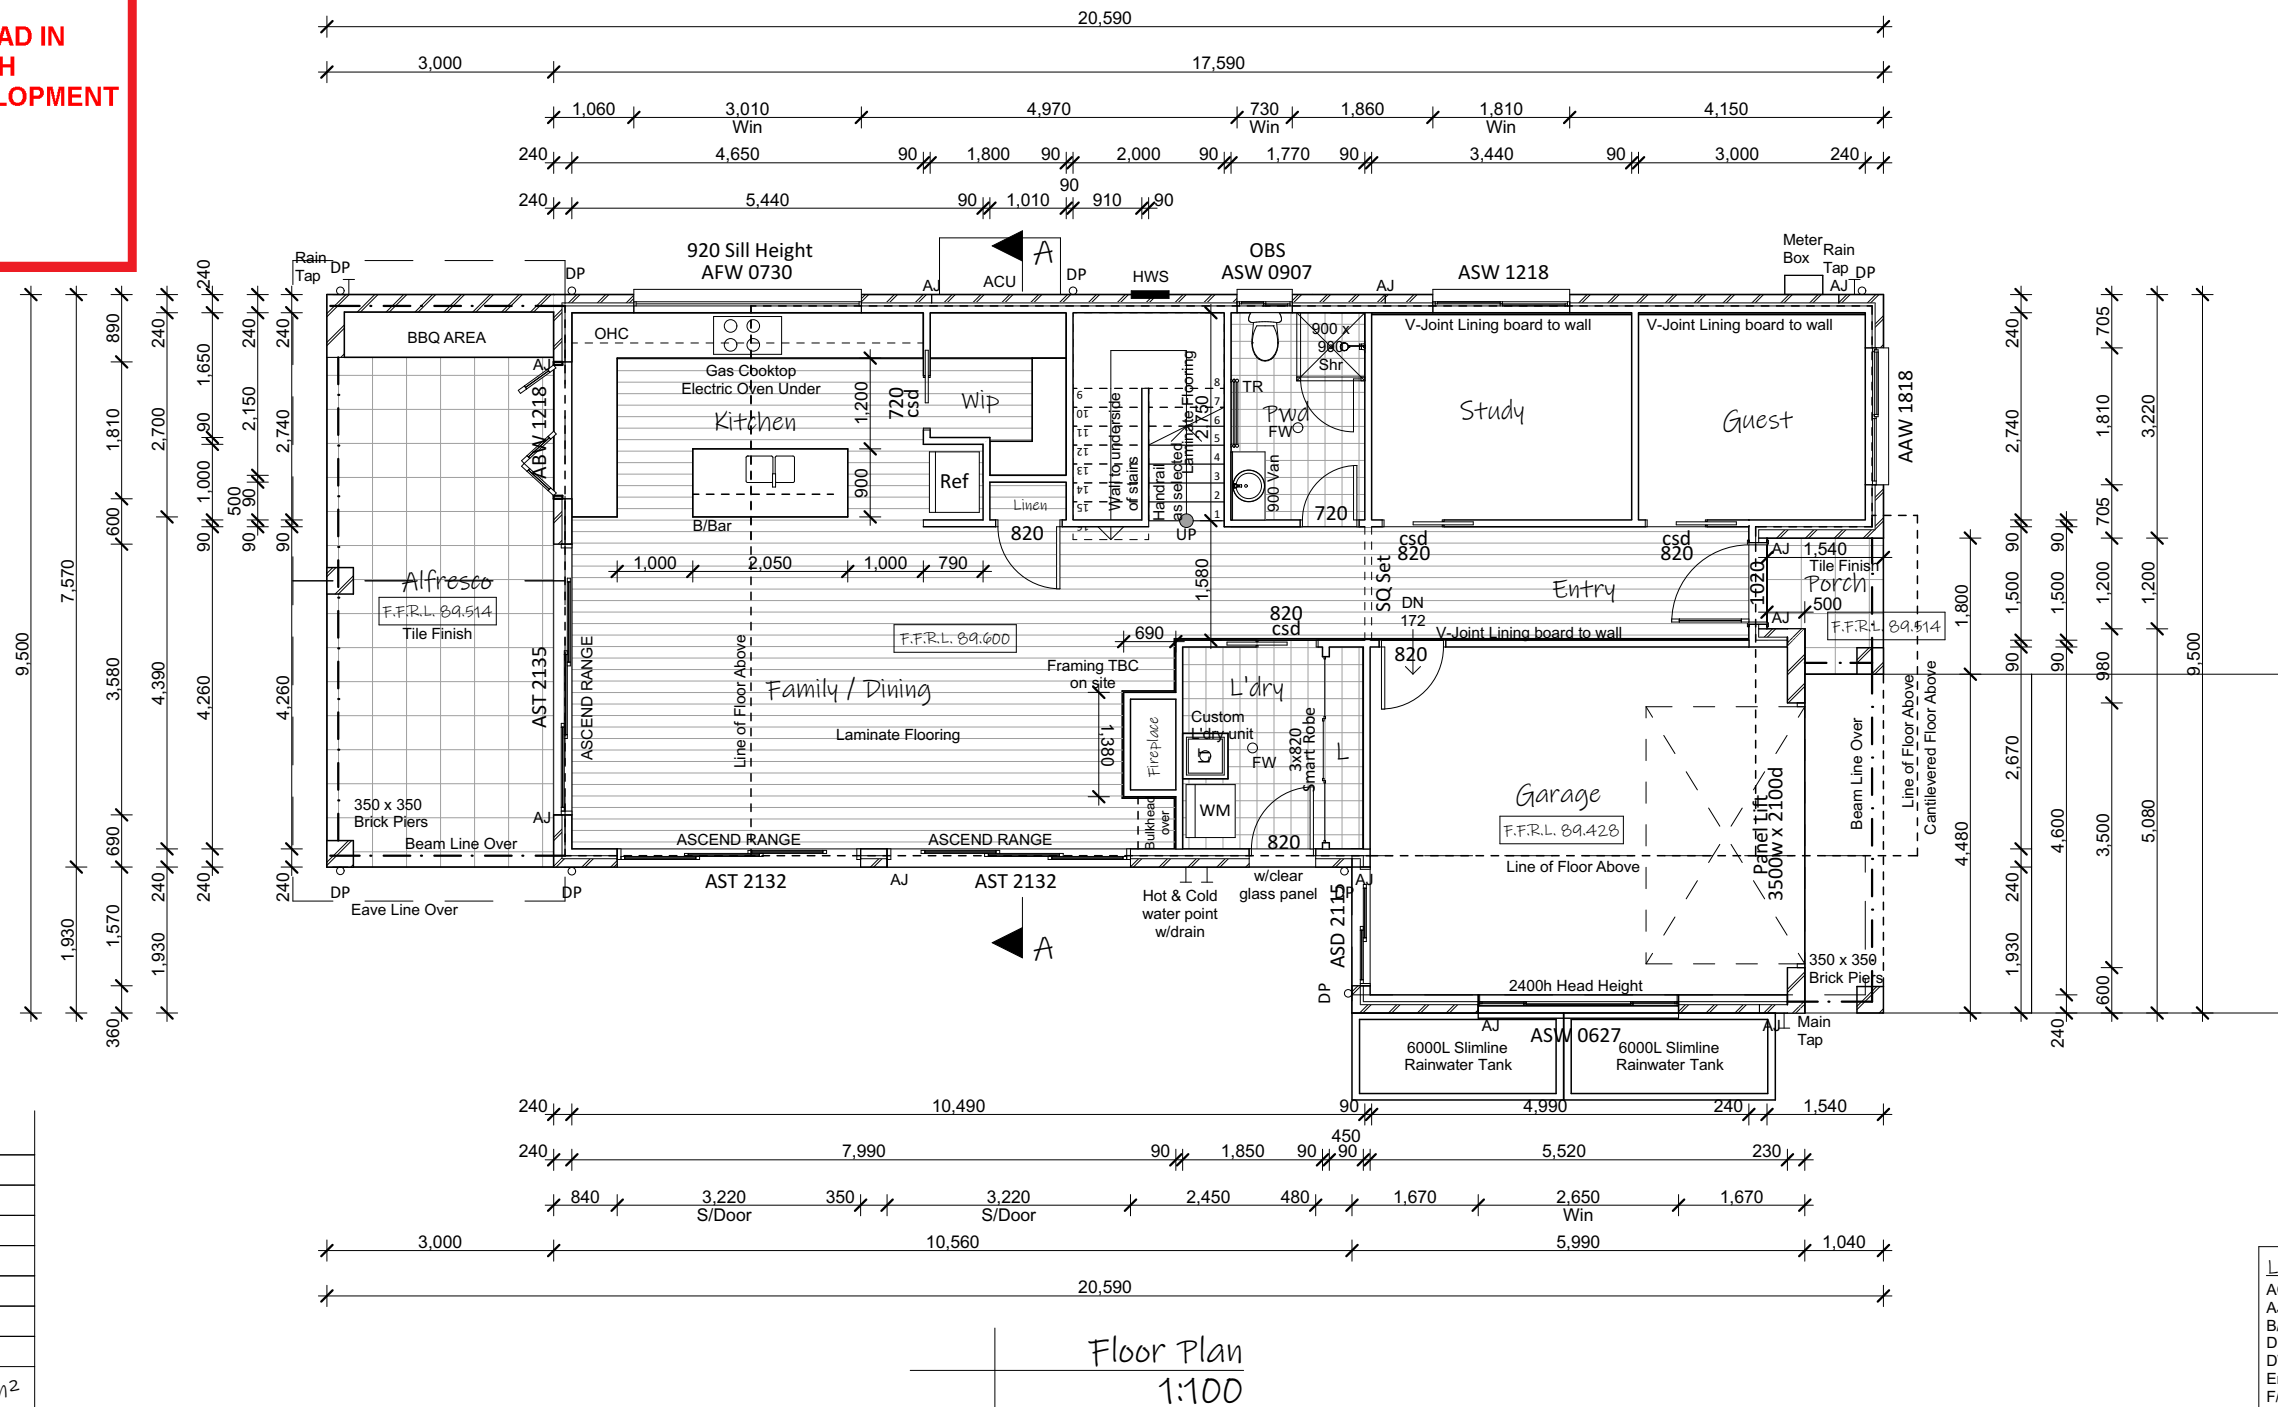

Legend:

ACU - Air Conditioning Unit	OBS - Obscure
AJ - Articulation Joint	OHC - Over Head Cupboard
B/Bar - Breakfast Bar	P - Pantry
DP - Downpipe	R - Robe
DW - Dishwasher	RHS - Rolled Hollow Steel
Ens - Ensuite	S - Smoke Alarm
F/P - Fire Place	Shr - Shower
FW - Floor Waste	TR - Towel Rail
HWS - Hot Water System	Van - Vanity
L - Linen	w.i.l. - Walk in Linen
LC - Laundry Chute	w.i.r. - Walk in Robe
LOH - Lift off Hinge	w.i.p. - Walk in Pantry
LT - Laundry Tub	w.c. - Wash Closet
MH - Manhole	WM - Washing Machine
MW - Microwave Oven	

ISSUE:

M

DRAWING:

21010-12

SHEET:

3/15

DATE:

28-07-21

PAPER:

A3

LOT:

21

DP:

11449

note: all works to be carried out in conjunction with the construction notes on sheet 2

Proposed Dwelling
35 Boomerang Road, Collaroy Plateau
Icon Job Number: J/0845


ACCURATE
design & drafting

info@accuratedesign.com.au 02 4647 2552
© abeaut designs t/a Accurate Design and Drafting 2021

NOTE:
Smart Floor Wastes throughout wet areas

**THIS PLAN IS TO BE READ IN
CONJUNCTION WITH
THE CONDITIONS OF DEVELOPMENT
CONSENT**

DA2021/1309

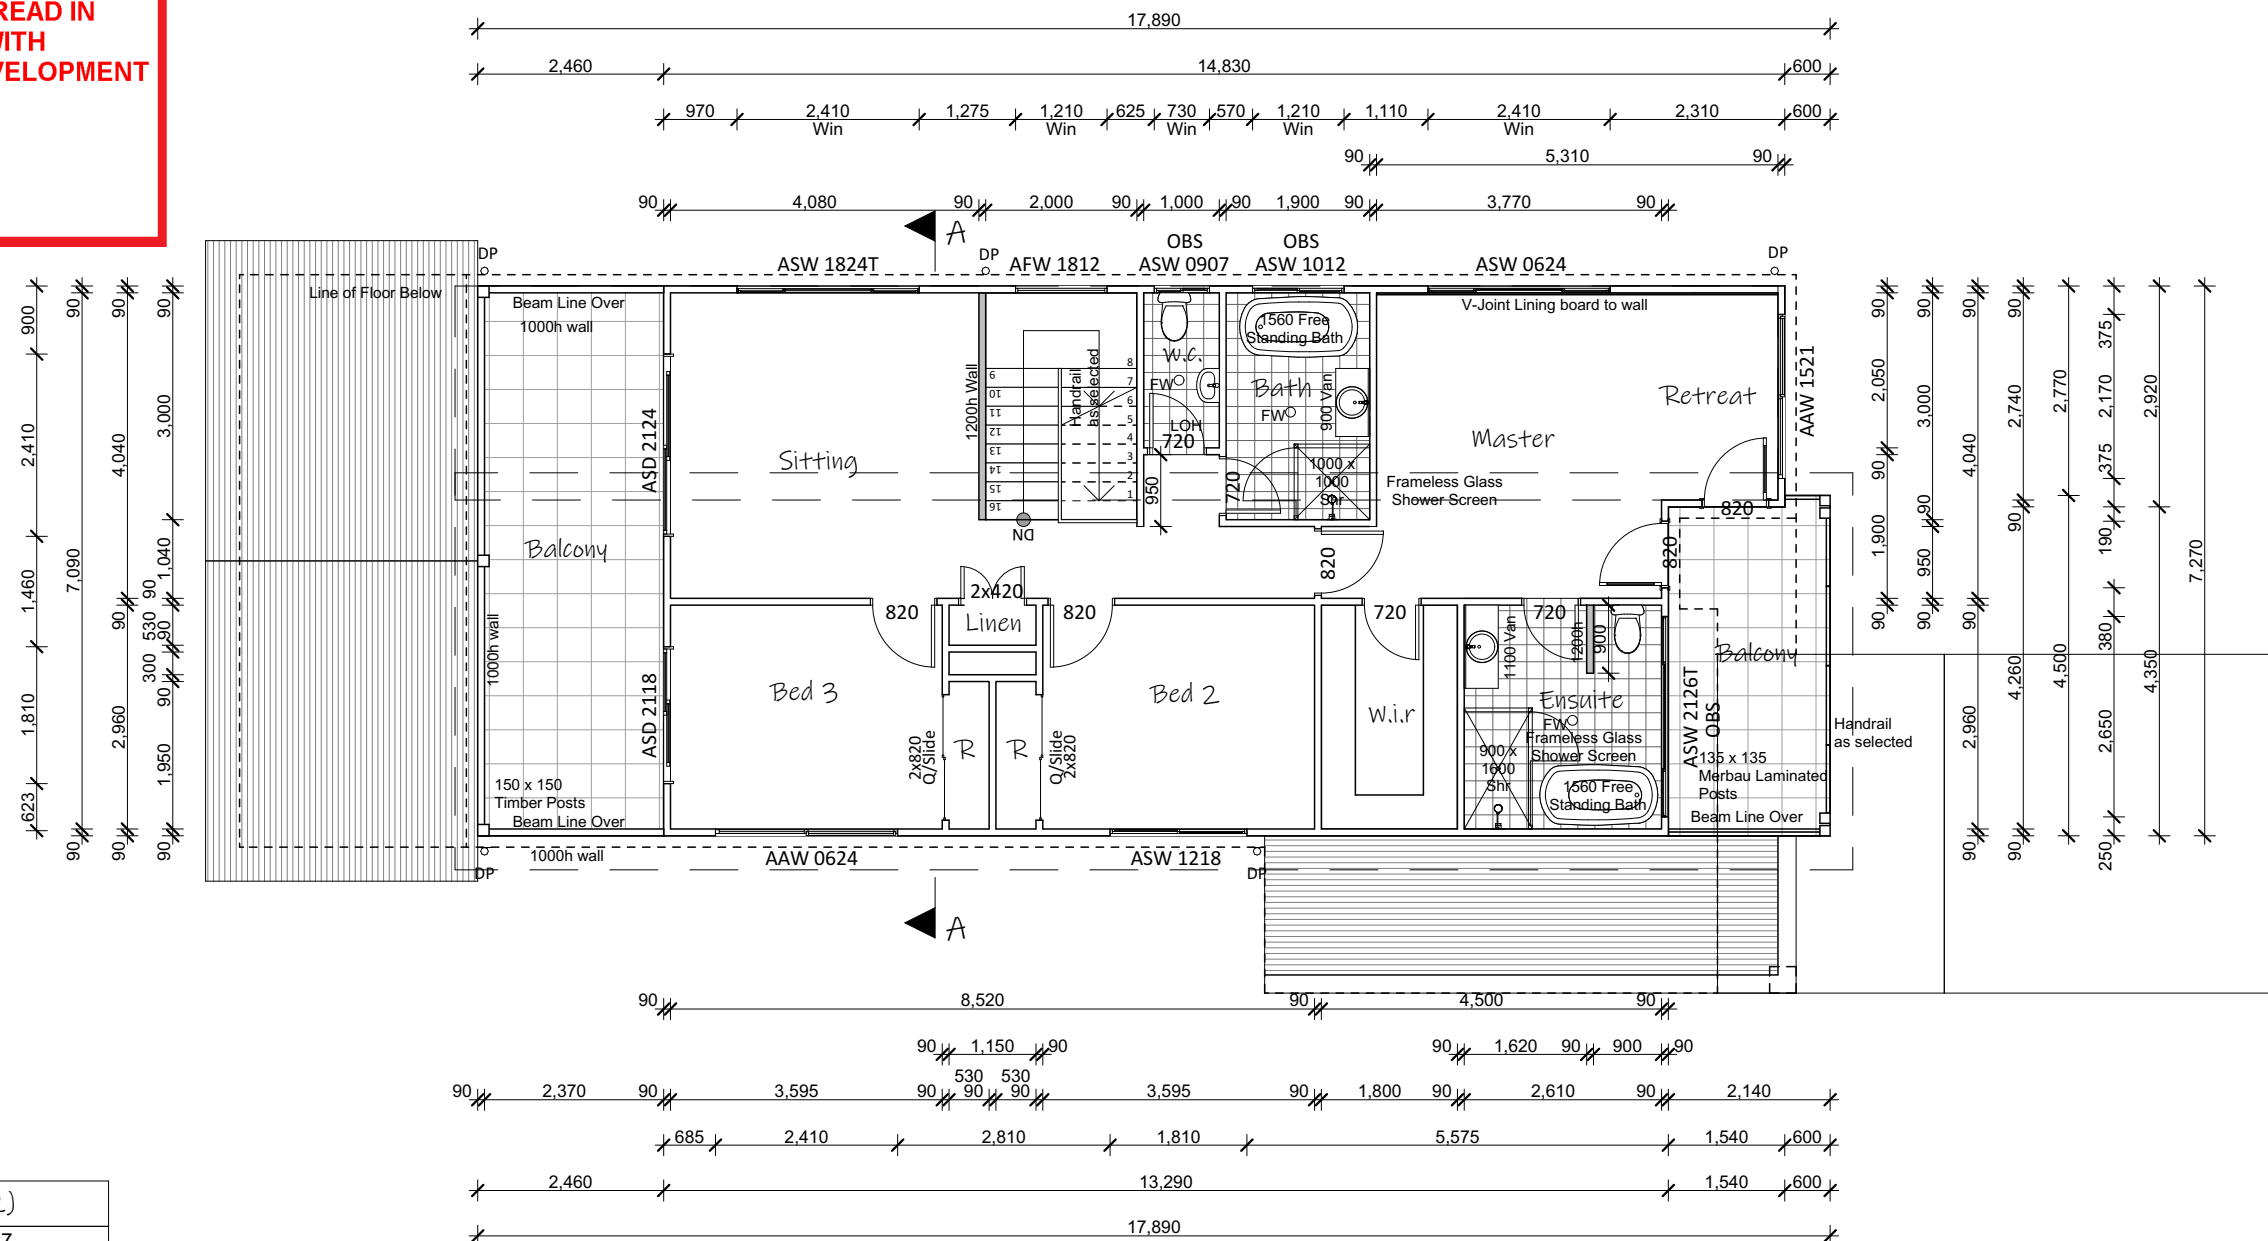

Floor Area (m2)	
Porch	2.47
Balcony	9.40
Rear Balcony	17.88
Alfresco	22.71
Garage	29.19
Upper Living	95.12
Living	110.40
287.17 m ²	

Legend:	
ACU - Air Conditioning Unit	OBS - Obscure
AJ - Articulation Joint	OHC - Over Head Cupboard
B/Bar - Breakfast Bar	P - Pantry
DP - Downpipe	R - Robe
DW - Dishwasher	RHS - Rolled Hollow Steel
Ens - Ensuite	S - Smoke Alarm
F/P - Fire Place	Shr - Shower
FW - Floor Waste	TR - Towel Rail
HWS - Hot Water System	Van - Vanity
L - Linen	w.i.l. - Walk in Linen
LC - Laundry Chute	w.i.r. - Walk in Robe
LOH - Lift off Hinge	w.i.p. - Walk in Pantry
LT - Laundry Tub	w.c. - Wash Closet
MH - Manhole	WM - Washing Machine
MW - Microwave Oven	

ISSUE: M
DRAWING: 21010-12
SHEET: 4/15
DATE: 28-07-21
PAPER: A3
LOT: 21
DP: 11449

Proposed Dwelling
35 Boomerang Road, Collaroy Plateau
Icon Job Number: J/0845

ACCURATE
design & drafting
info@accuratedesign.com.au
© abeaut designs t/a Accurate Design and Drafting 2021 02 4647 2552

Legend:



ACU - Air Conditioning Unit
AJ - Articulation Joint
CL - Ceiling Level
FGL - Finish Ground Line
FL - Floor Level
HWS - Hot Water System
NGL - Natural Ground Line
OBS - Obscure
DP - Downpipe
RW - Retaining Wall



northern
beaches
council

THIS PLAN IS TO BE READ IN
CONJUNCTION WITH
THE CONDITIONS OF DEVELOPMENT
CONSENT

DA2021/1309

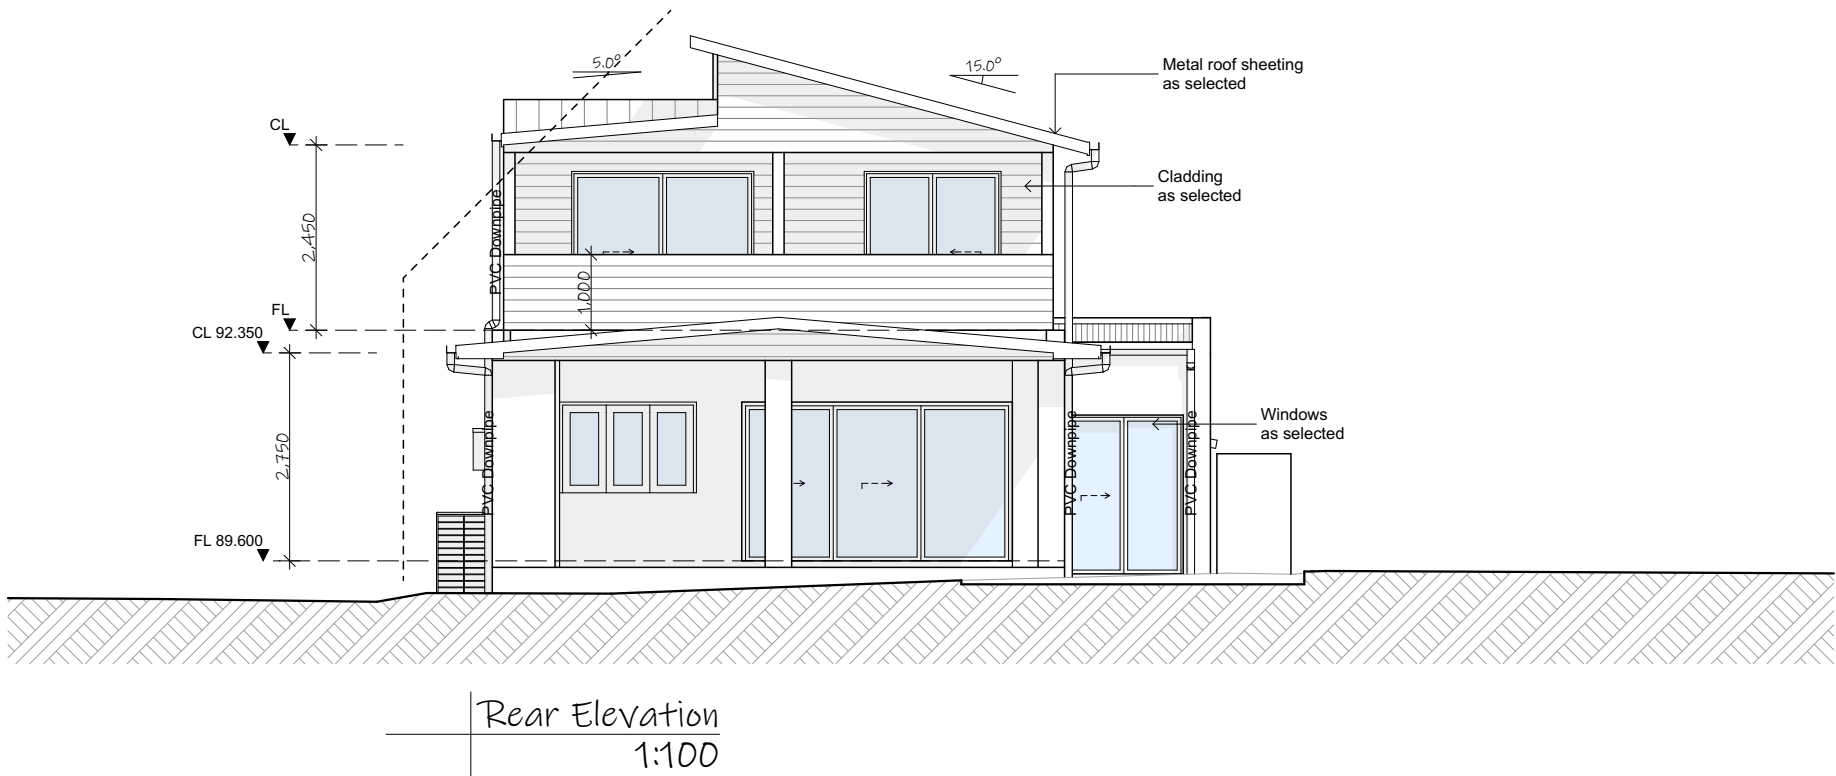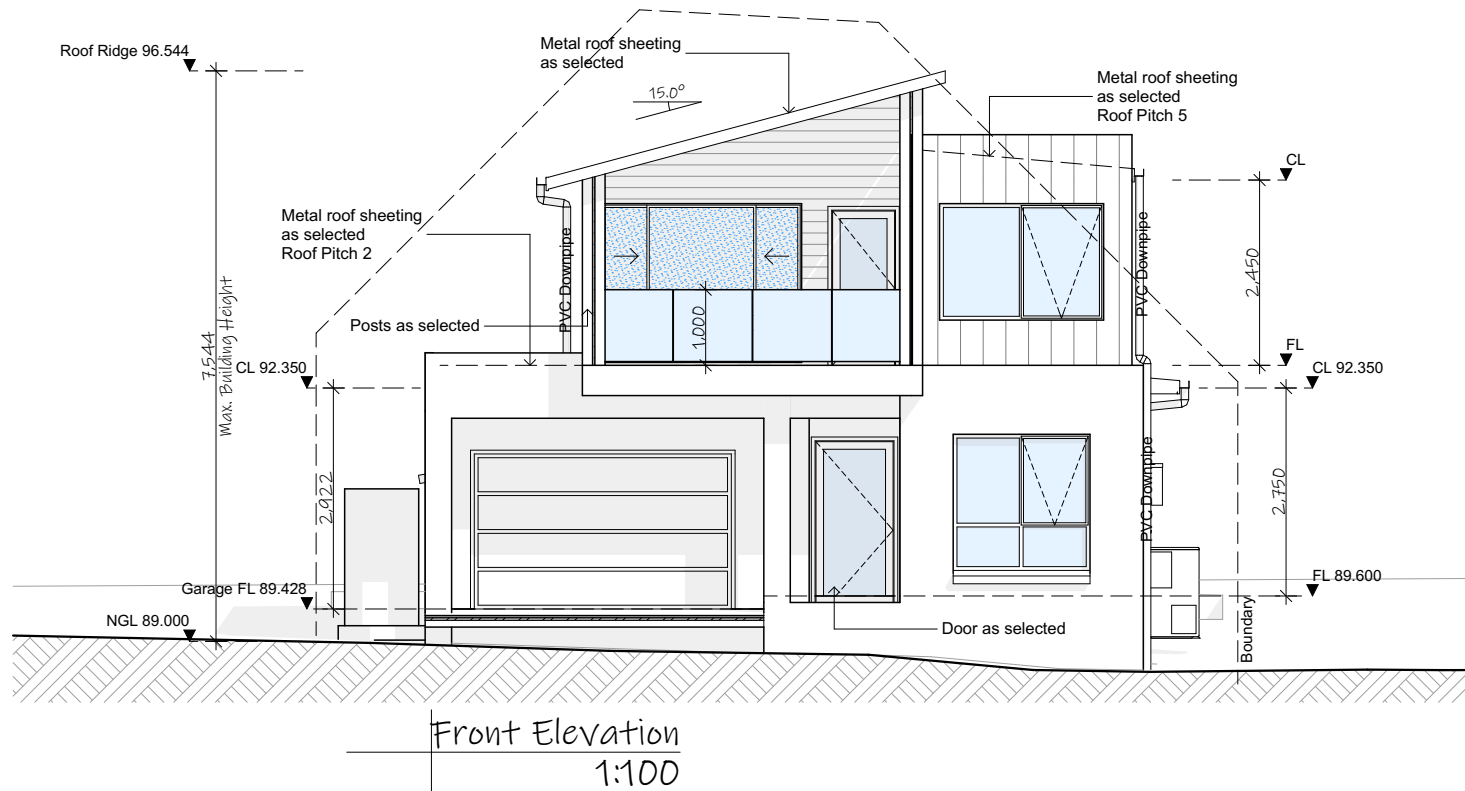

ISSUE:

M

DRAWING:

21010-12

SHEET:

5/15

DATE:

28-07-21

PAPER:

A3

LOT:

21

DP:

11449

note: all works to be carried out in conjunction
with the construction notes on sheet 2

Proposed Dwelling
35 Boomerang Road, Collaroy Plateau
Icon Job Number: J/0845

ACCURATE
design & drafting

info@accuratedesign.com.au 02 4647 2552
© abeaut designs t/a Accurate Design and Drafting 2021

Legend:



ACU - Air Conditioning Unit
AJ - Articulation Joint
CL - Ceiling Level
FGL - Finish Ground Line
FL - Floor Level
HWS - Hot Water System
NGL - Natural Ground Line
OBS - Obscure
DP - Downpipe
RW - Retaining Wall



northern
beaches
council

**THIS PLAN IS TO BE READ IN
CONJUNCTION WITH
THE CONDITIONS OF DEVELOPMENT
CONSENT**

DA2021/1309

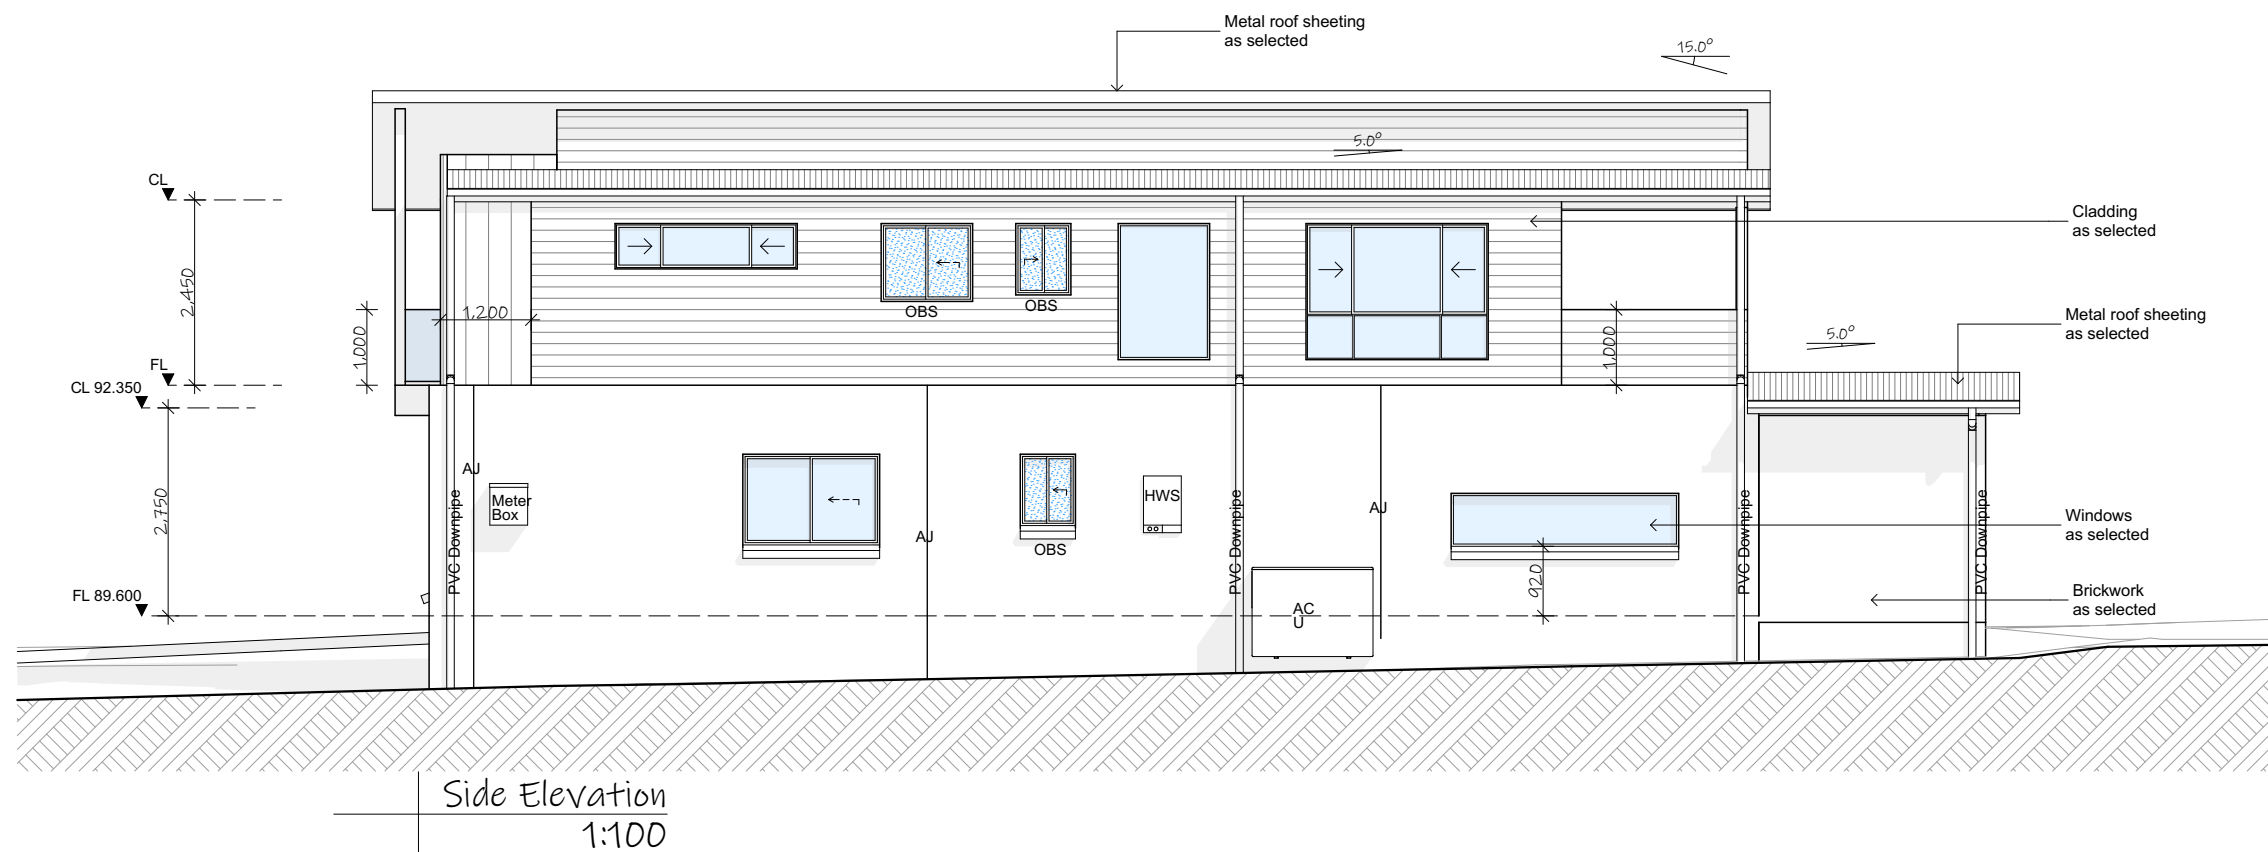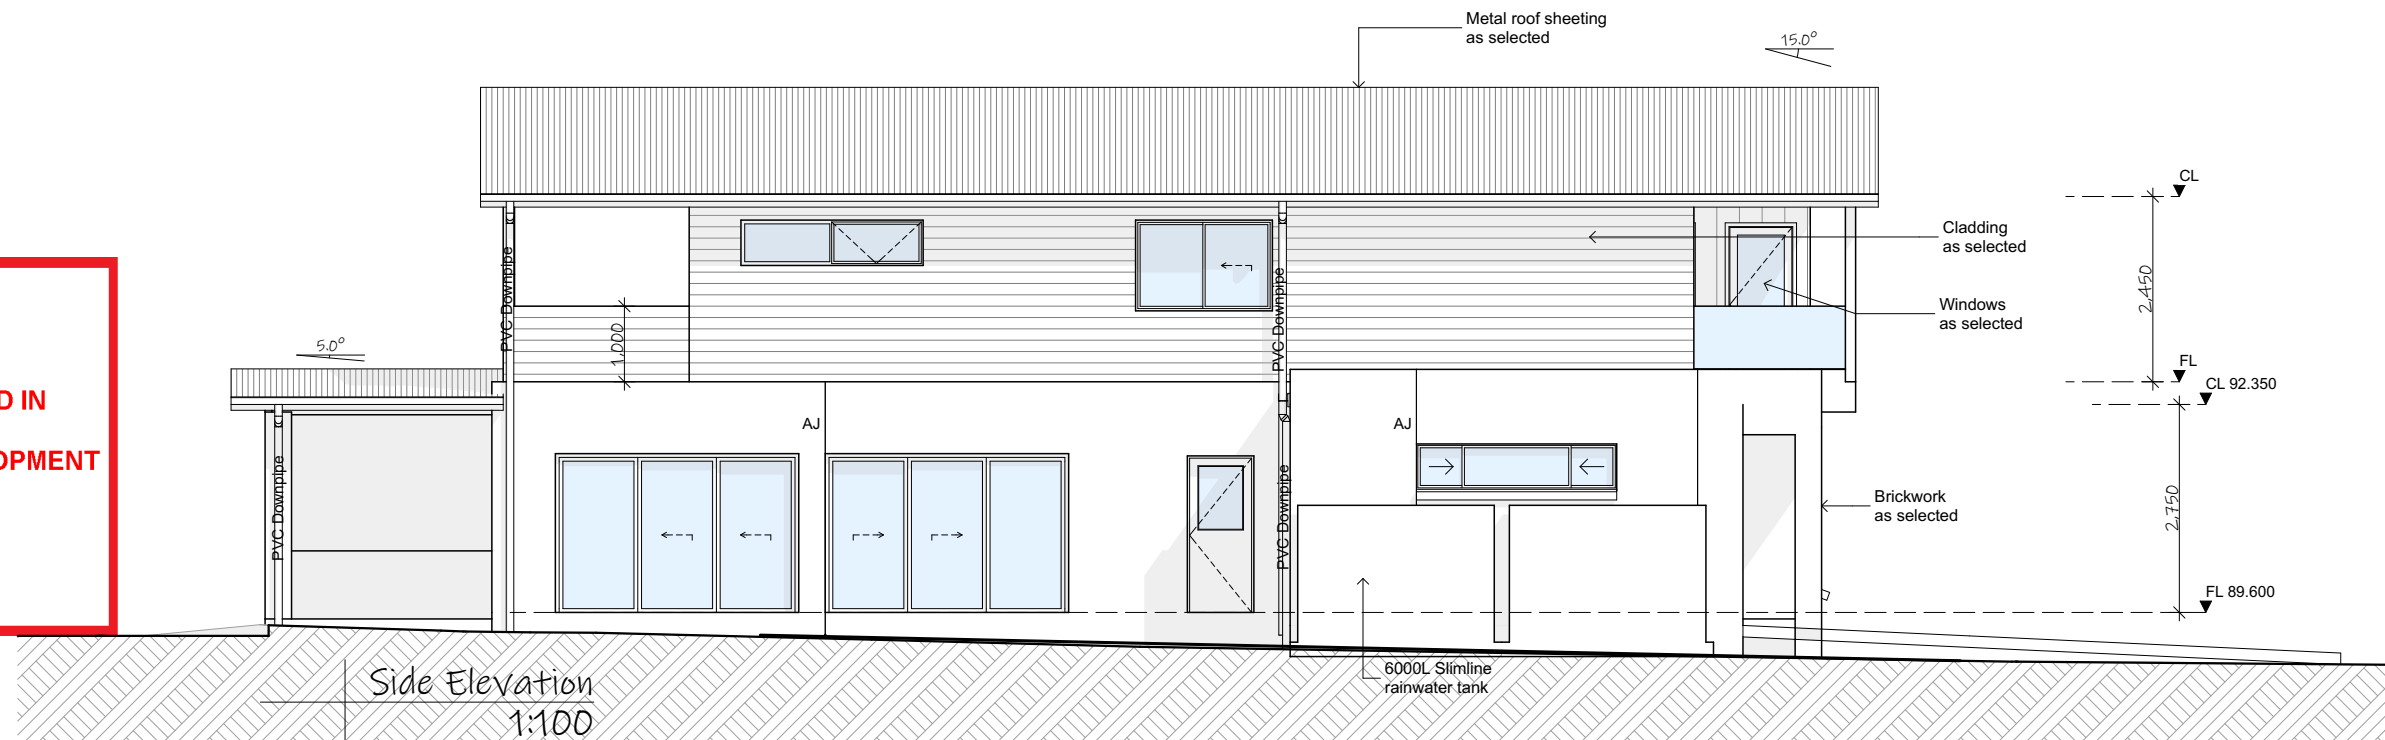

ISSUE: **M**
DRAWING: 21010-12
SHEET: 6/15
DATE: 28-07-21
PAPER: A3
LOT: 21
DP: 11449

note: all works to be carried out in conjunction with the construction notes on sheet 2

Proposed Dwelling
35 Boomerang Road, Collaroy Plateau
Icon Job Number: J/0845

ACCURATE
design & drafting




info@accuratedesign.com.au 02 4647 2552
© abeaut designs t/a Accurate Design and Drafting 2021



northern
beaches
council

THIS PLAN IS TO BE READ IN
CONJUNCTION WITH
THE CONDITIONS OF DEVELOPMENT
CONSENT

DA2021/1309

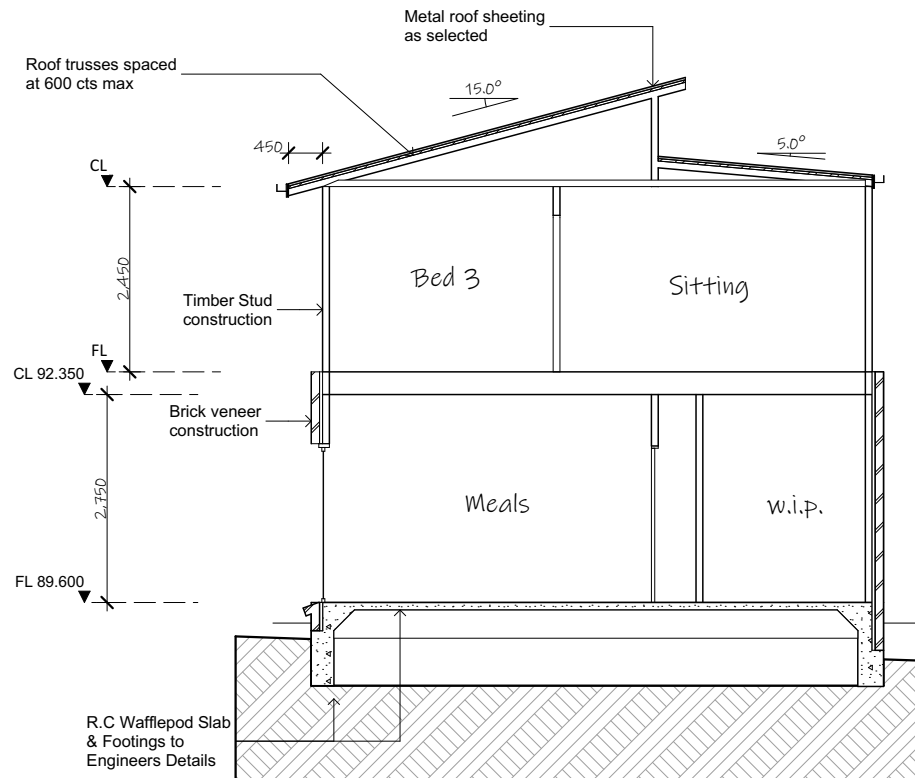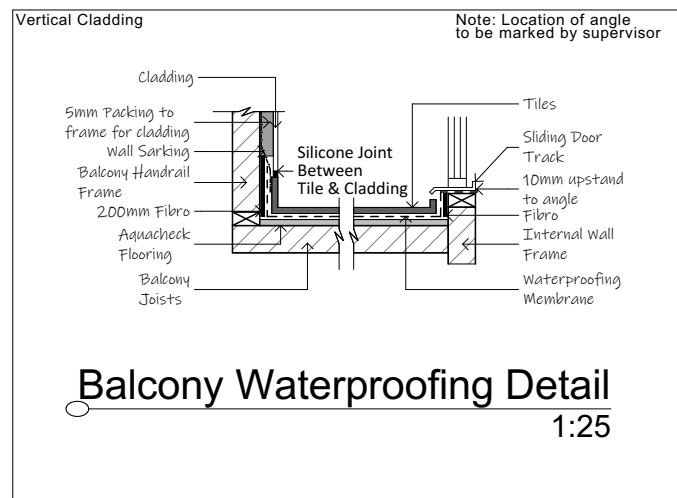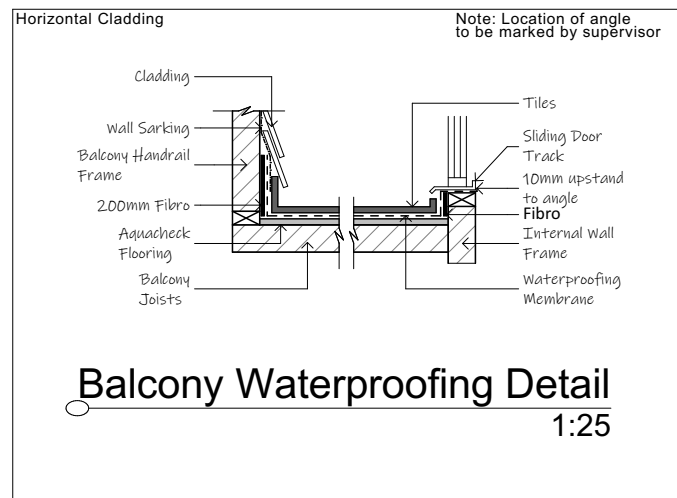



Legend:
ACU - Air Conditioning Unit
AJ - Articulation Joint
CL - Ceiling Level
FGL - Finish Ground Line
FL - Floor Level
HWS - Hot Water System
NGL - Natural Ground Line
OBS - Obscure
DP - Downpipe
RW - Retaining Wall

ISSUE:	DRAWING:	DATE:	LOT:
M	21010-12	28-07-21	21
	SHEET:	PAPER:	DP:
	7/15	A3	11449

note: all works to be carried out in conjunction with the construction notes on sheet 2


Proposed Dwelling
35 Boomerang Road, Collaroy Plateau
Icon Job Number: J/0845

ACCURATE
design & drafting
info@accuratedesign.com.au
© abeaut designs t/a Accurate Design and Drafting 2021 02 4647 2552

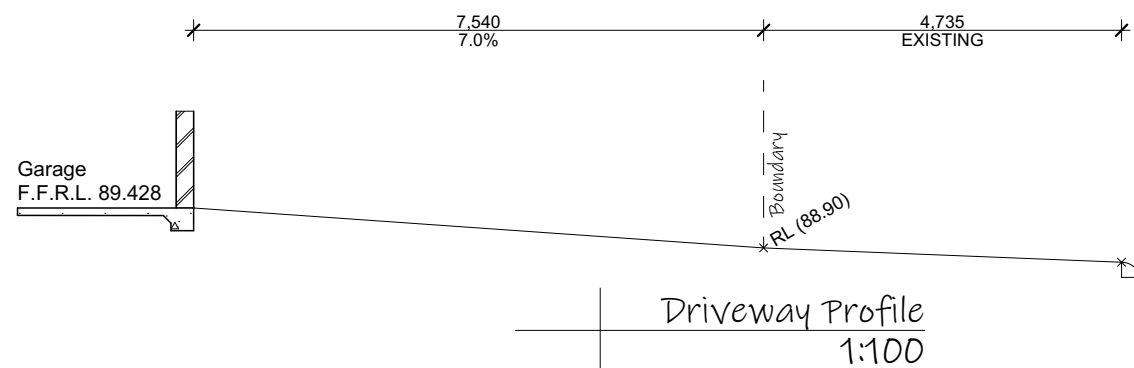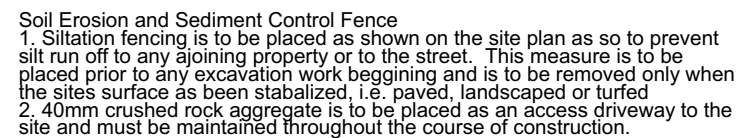


**THIS PLAN IS TO BE READ IN
CONJUNCTION WITH
THE CONDITIONS OF DEVELOPMENT
CONSENT**

DA2021/1309

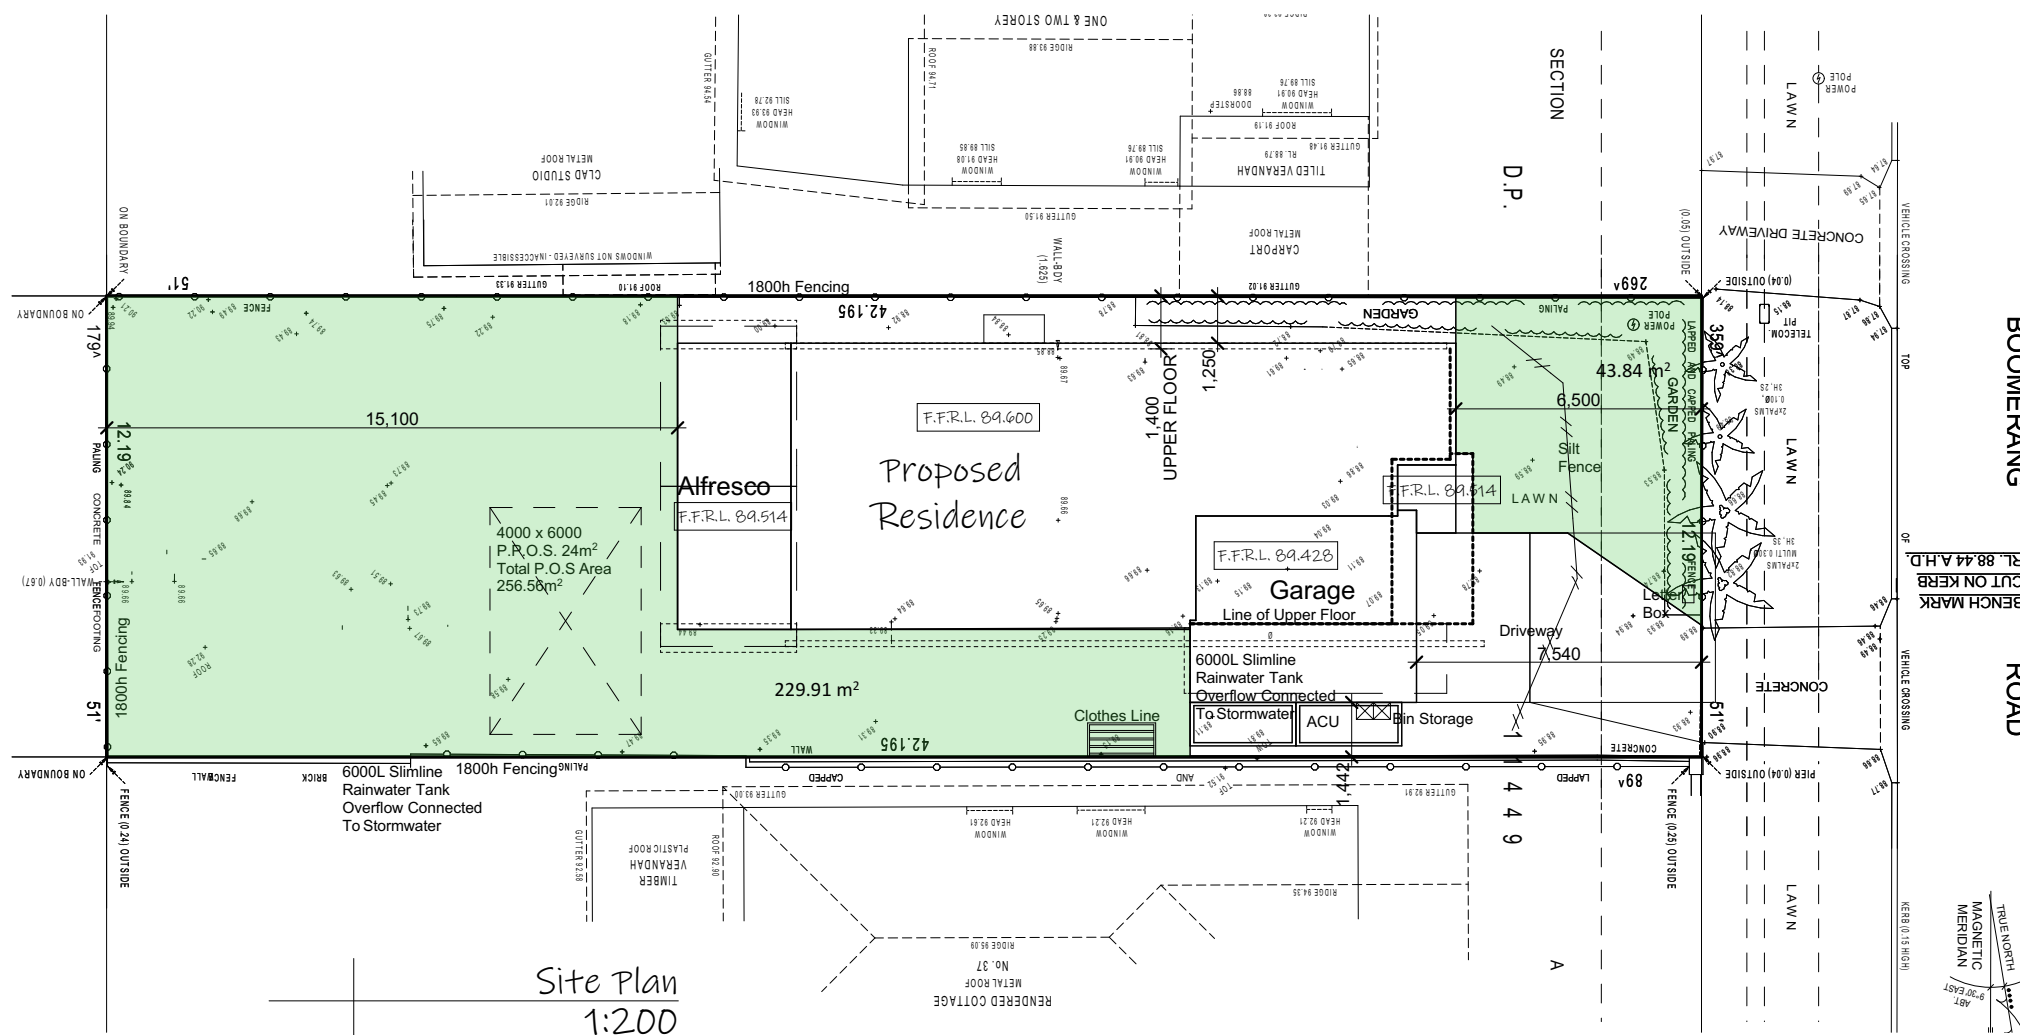

Lot 21
514.4m²
DP: 11449

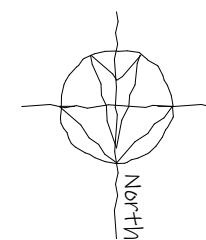


Note:
Frames built to the low side
of the slab, allow 20mm tolerance



northern
beaches
council

THIS PLAN IS TO BE READ IN
CONJUNCTION WITH
THE CONDITIONS OF DEVELOPMENT
CONSENT

DA2021/1309

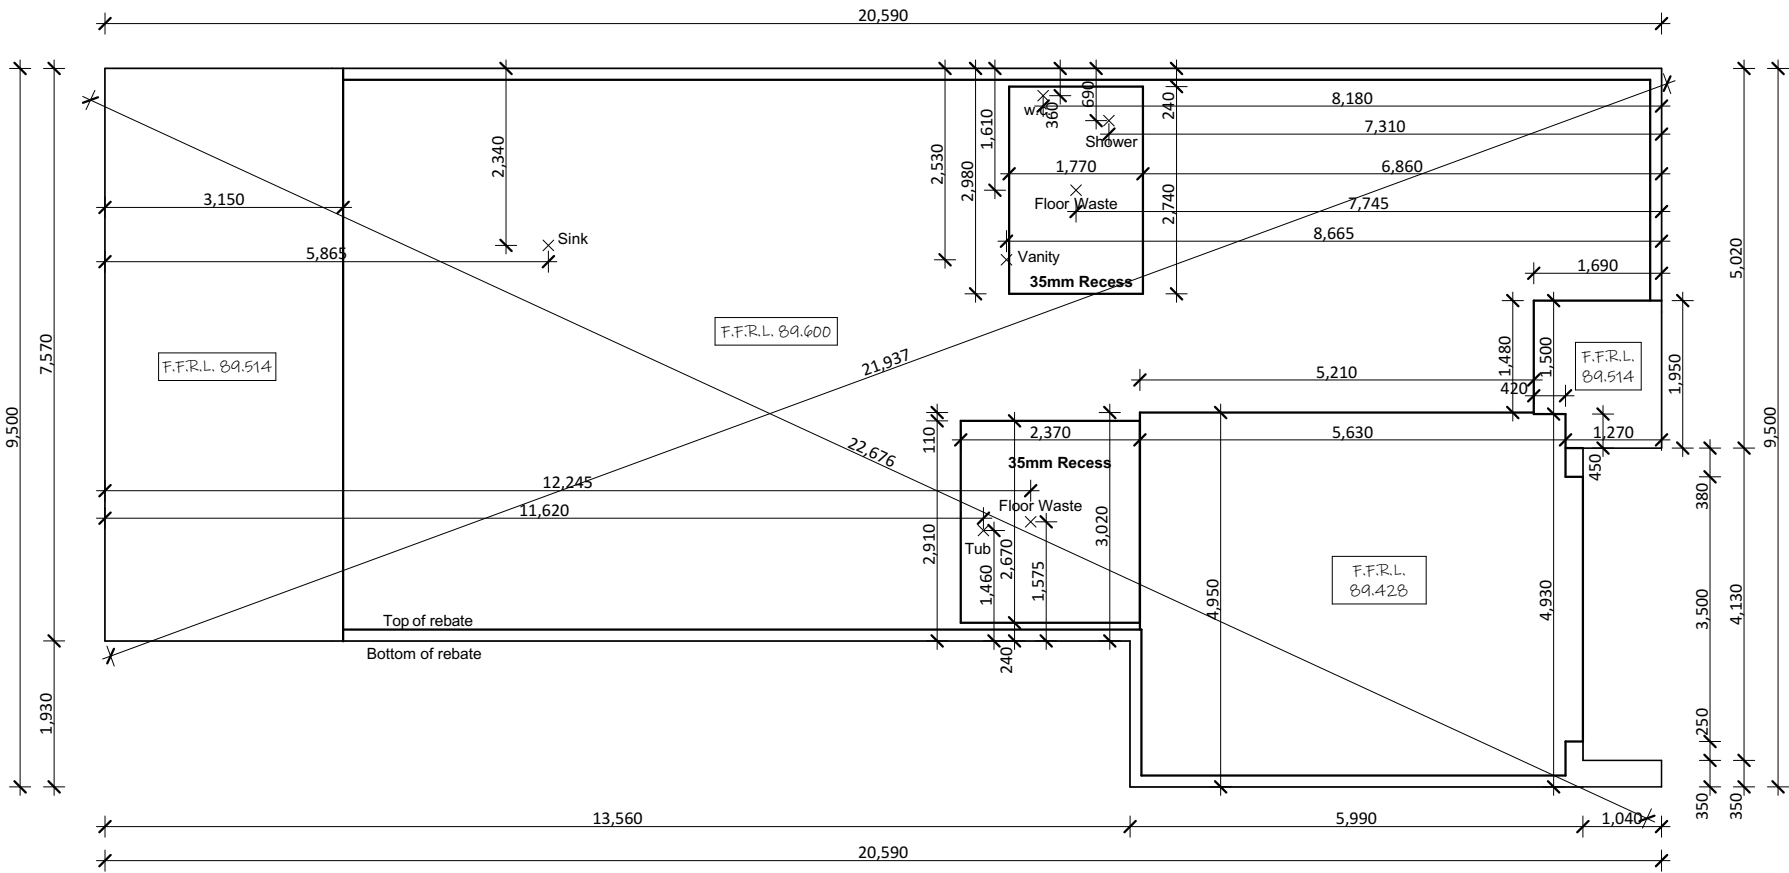

Slab Detail
1:100

ISSUE:

M

DRAWING:

21010-12

SHEET:

10/15

DATE:

28-07-21

PAPER:

A3

LOT:

21

DP:

11449

note: all works to be carried out in conjunction
with the construction notes on sheet 2

Proposed Dwelling
35 Boomerang Road, Collaroy Plateau
Icon Job Number: J/0845



ACCURATE
design & drafting

info@accuratedesign.com.au 02 4647 2552
© abeaut designs t/a Accurate Design and Drafting 2021


 northern beaches council

THIS PLAN IS TO BE READ IN CONJUNCTION WITH THE CONDITIONS OF DEVELOPMENT CONSENT

DA2021/1309

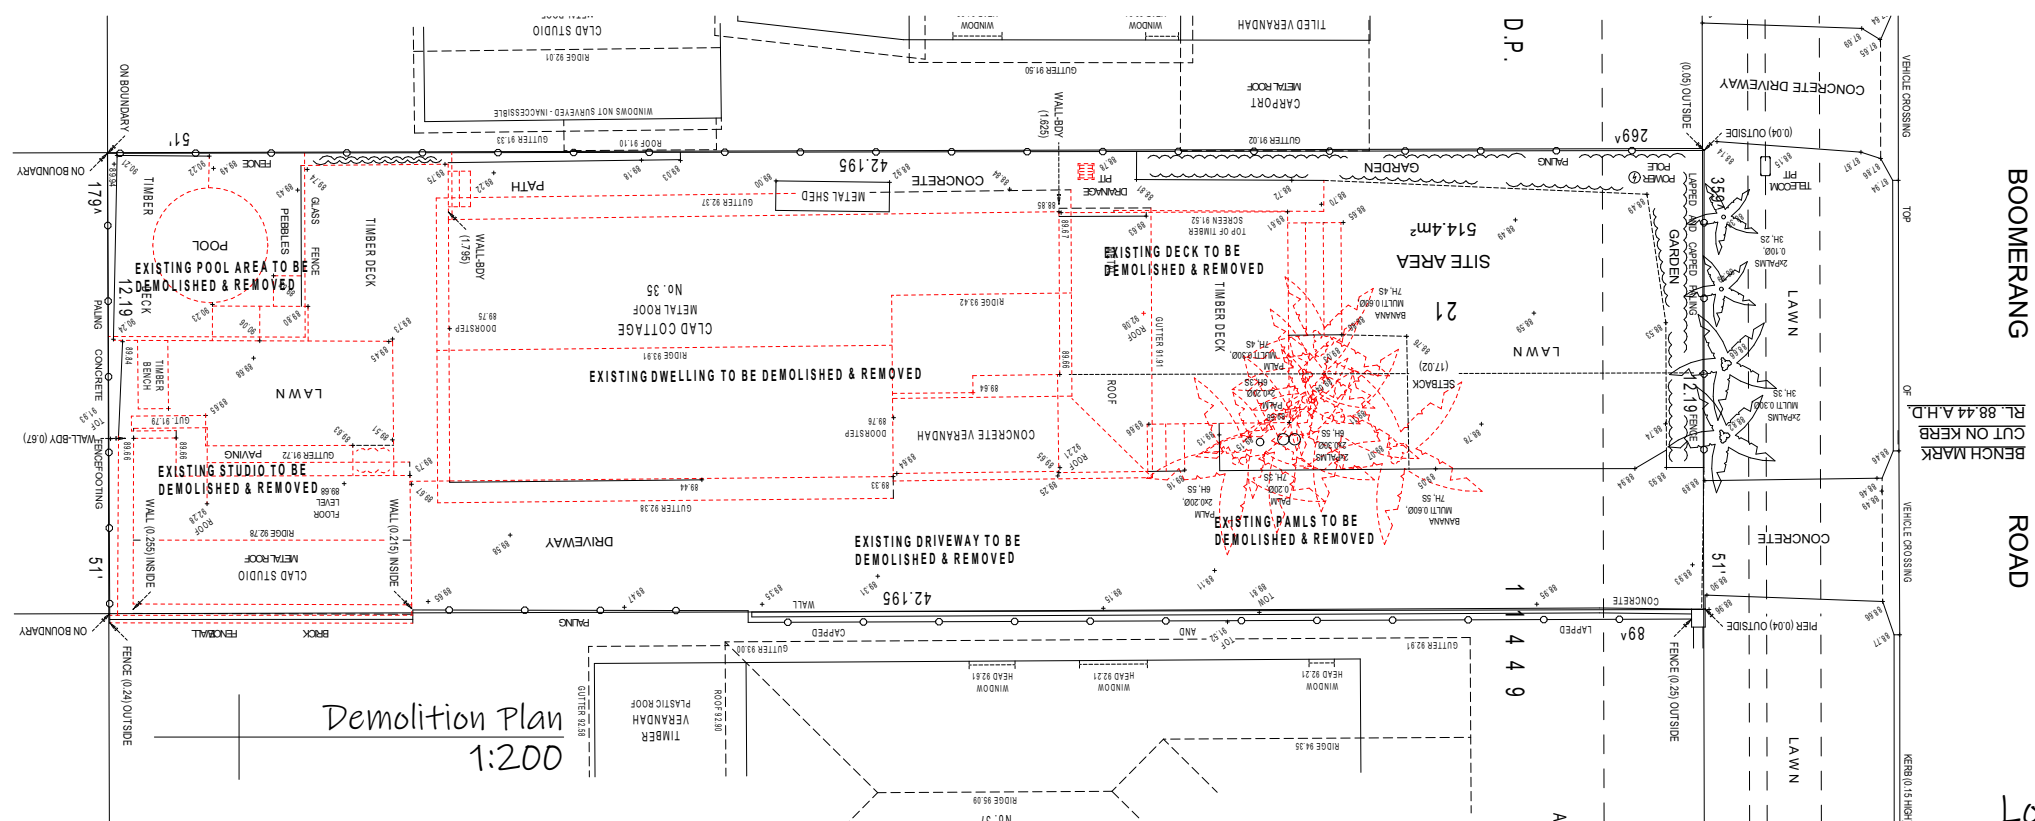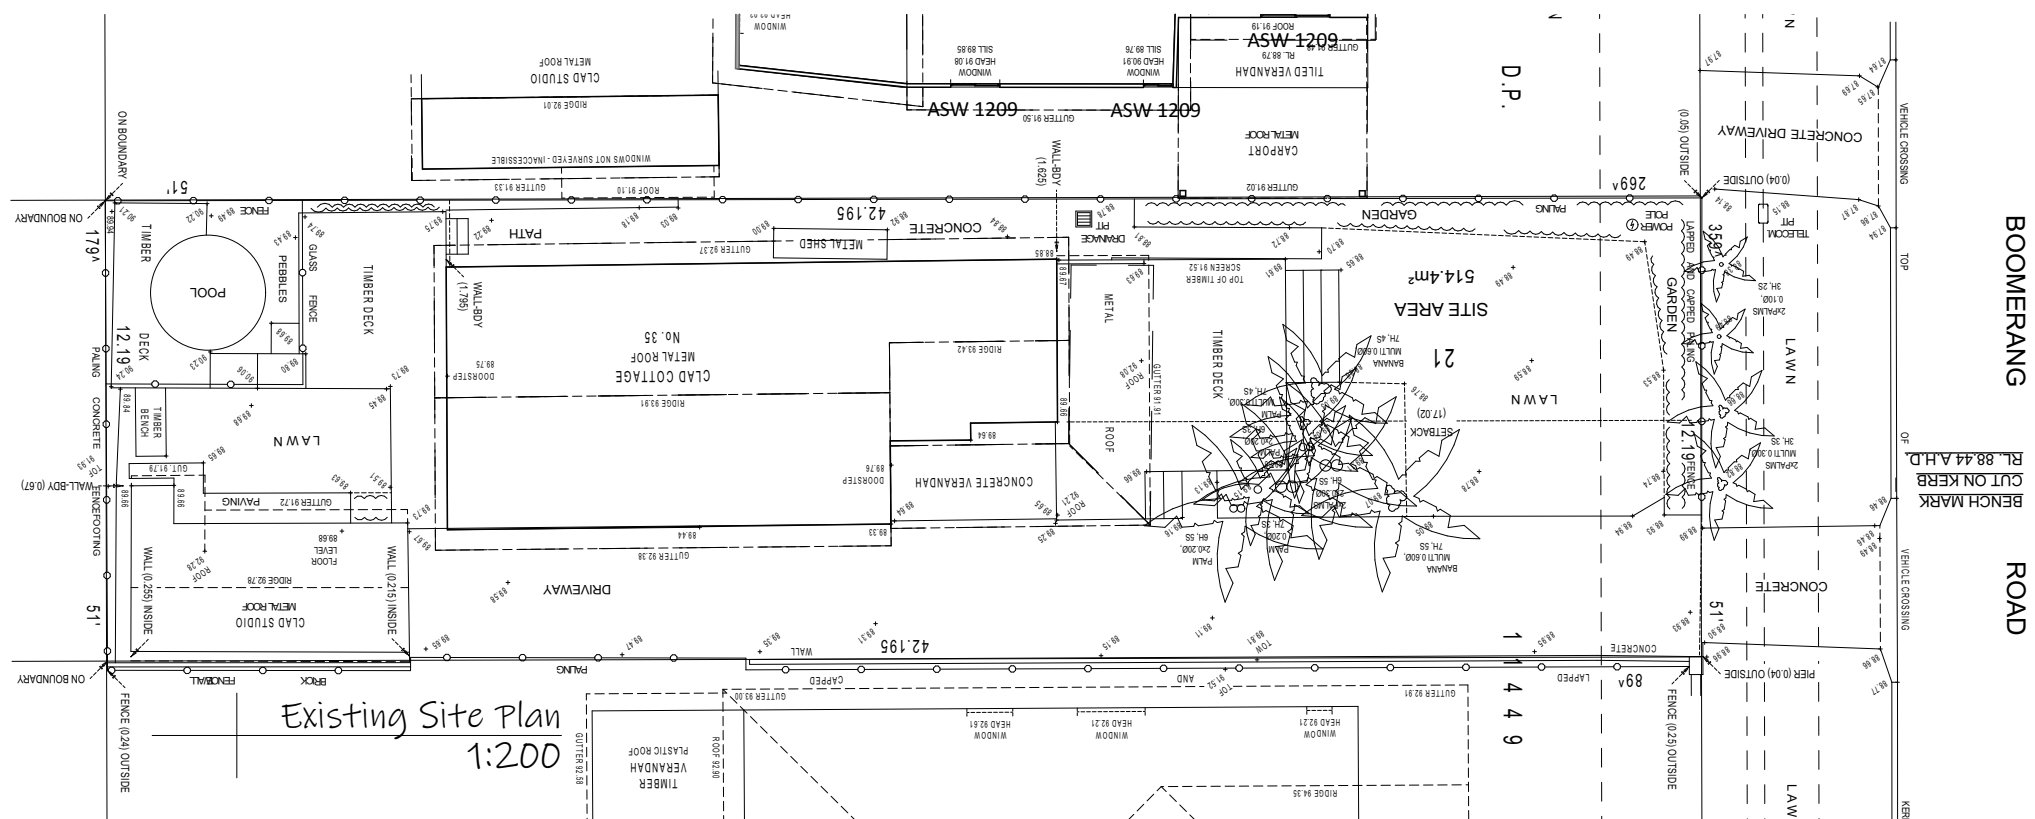

Lot 21
514.4m²
DP: 11449

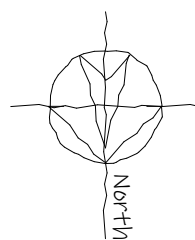

ISSUE: **M** DRAWING: 21010-12 DATE: 28-07-21 LOT: 21
SHEET: 17/15 PAPER: A3 DP: 11449

note: all works to be carried out in conjunction with the construction notes on sheet 2

Proposed Dwelling
35 Boomerang Road, Collaroy Plateau
Icon Job Number: J/0845

ACCURATE
design & drafting
info@accuratedesign.com.au 02 4647 2552
© abeaut designs t/a Accurate Design and Drafting 2021