
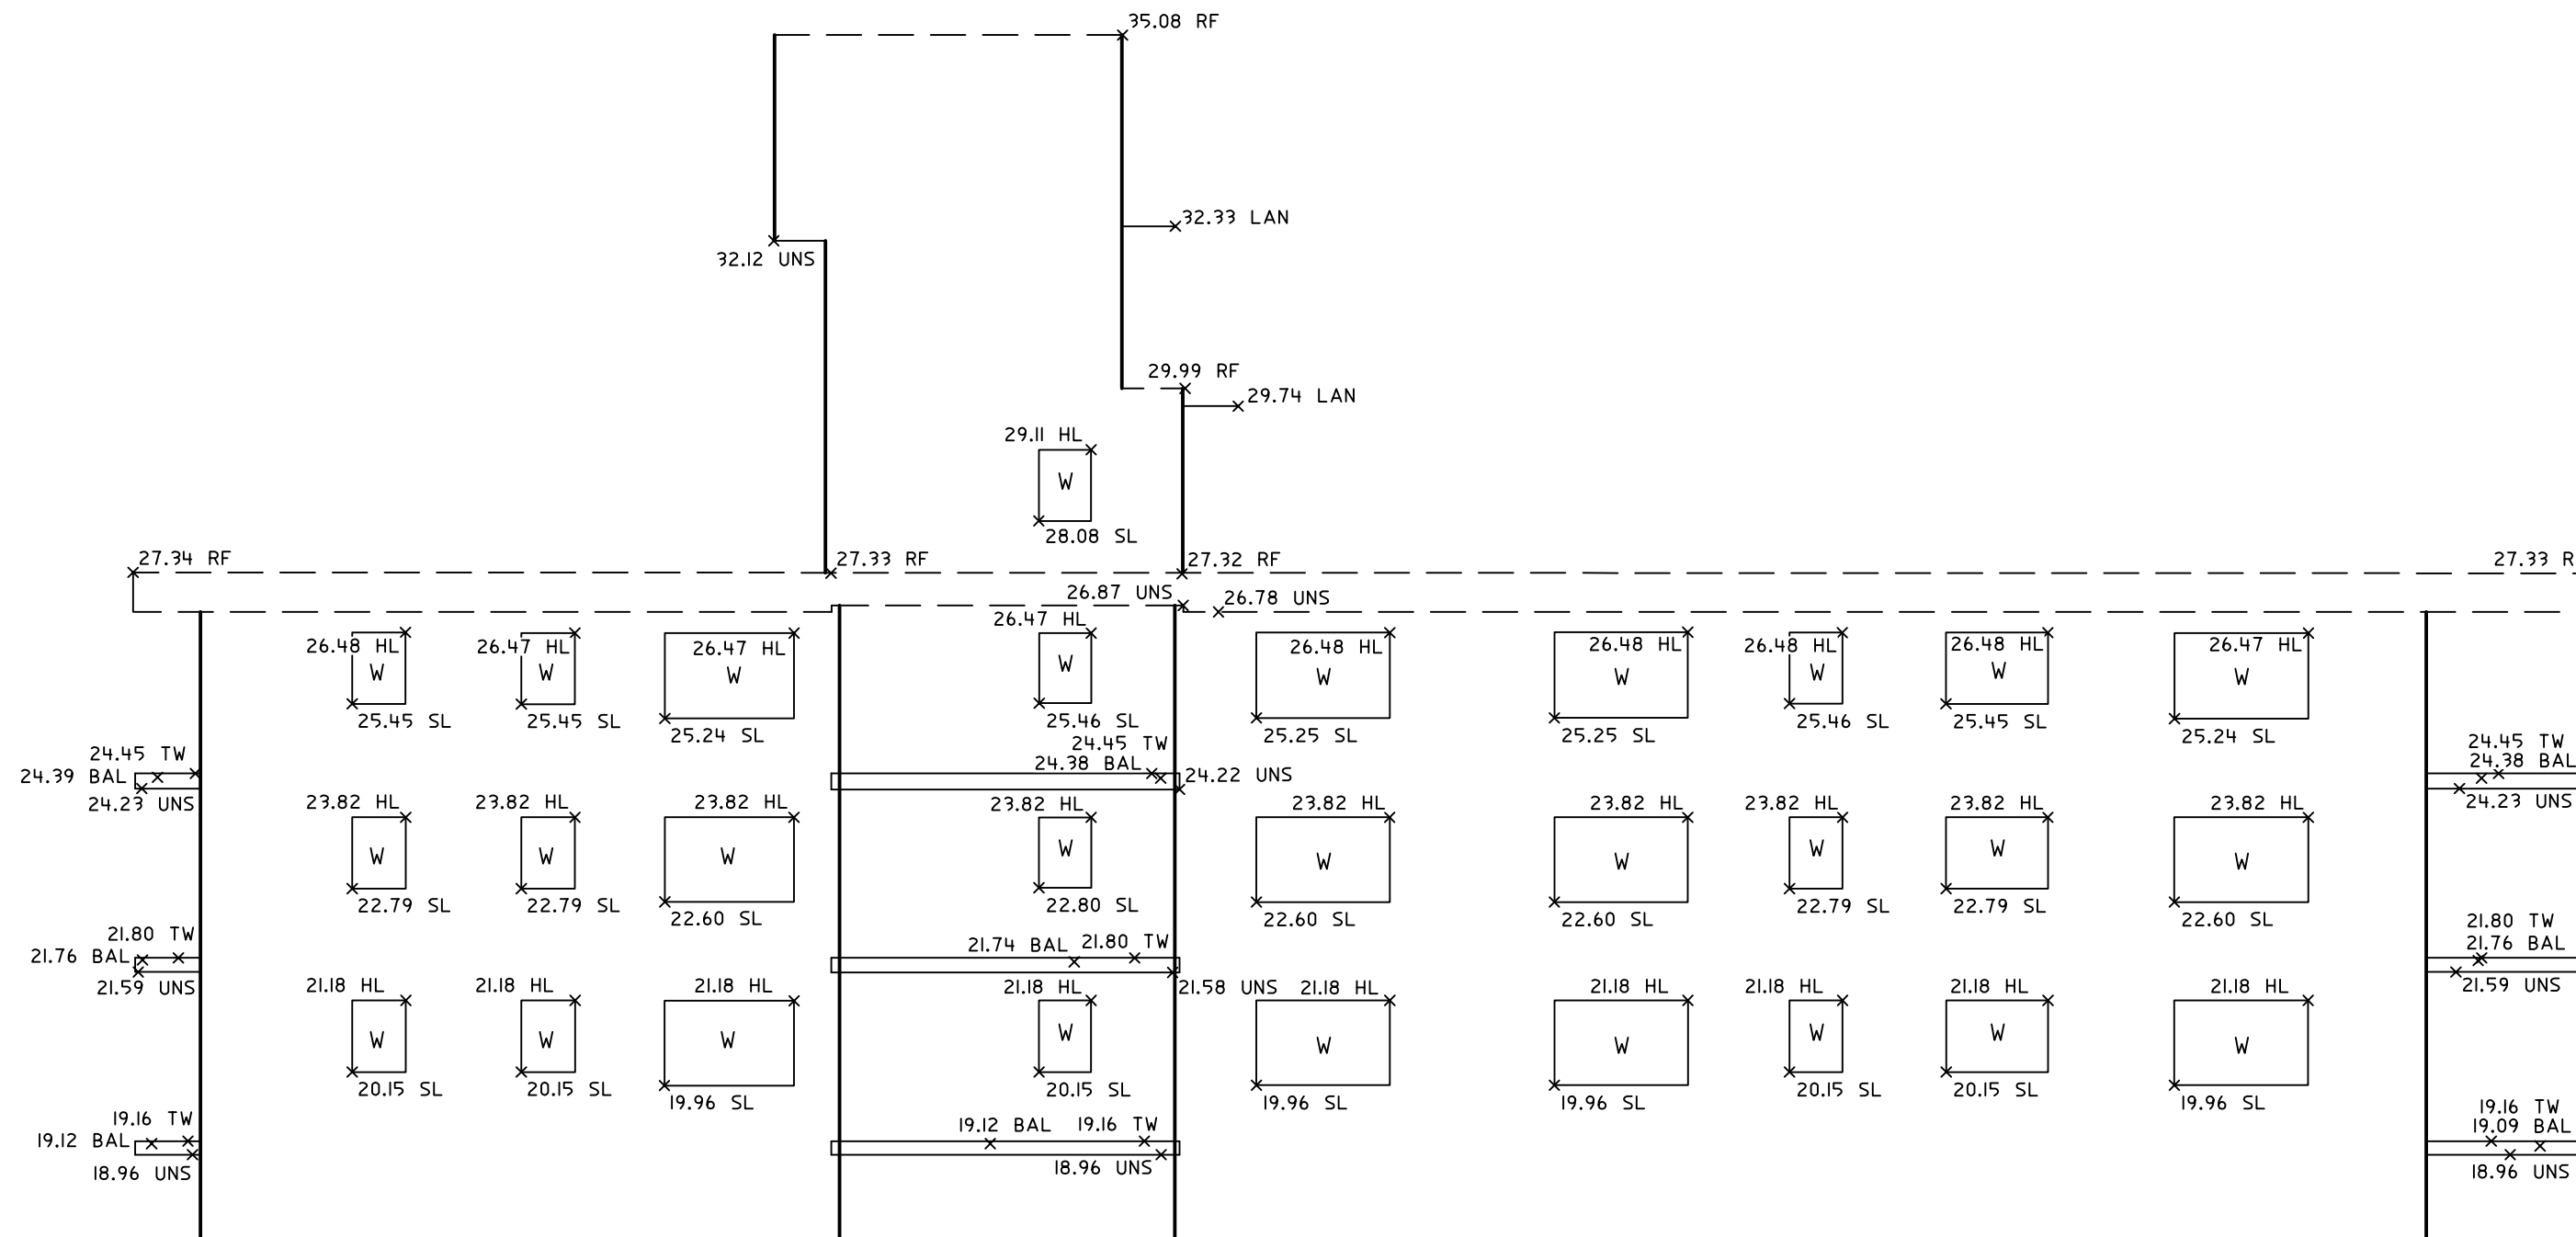


LEGEND:

BAL = BALCONY
HL = HOOD LEVEL
LAN = LANDING
RF = TOP OF ROOF
SL = SILL LEVEL
TW = TOP OF WALL
UNS = UNDERSIDE LEVEL

NOTES:

- THIS PLAN HAS BEEN PREPARED FOR THE EXCLUSIVE USE OF GRAEME MACLAREN.
- THE INFORMATION IS ONLY TO BE USED AT A SCALE ACCURACY OF 1:100.
- DO NOT SCALE OFF THIS PLAN / FIGURED DIMENSIONS TO BE TAKEN IN PREFERENCE TO SCALED READINGS.
- COPYRIGHT © CMS SURVEYORS 2023.
- NO PART OF THIS SURVEY MAY BE REPRODUCED, STORED IN A RETRIEVAL SYSTEM OR TRANSMITTED IN ANY FORM, WITHOUT THE WRITTEN PERMISSION OF THE COPYRIGHT OWNER EXCEPT AS PERMITTED BY THE COPYRIGHT ACT 1968.
- ANY PERMITTED DOWNLOADING, ELECTRONIC STORAGE, DISPLAY, PRINT, COPY OR REPRODUCTION OF THIS SURVEY SHOULD CONTAIN NO ALTERATION OR ADDITION TO THE ORIGINAL SURVEY.
- THIS NOTICE MUST NOT BE ERASED.

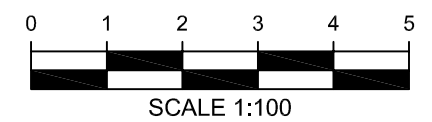

DATUM 15.000

NORTH WESTERN ELEVATION
OF No.35-36 EAST ESPLANADE

CLIENT:

GRAEME MACLAREN

LGA: NORTHERN BEACHES

**NORTH WESTERN ELEVATION
OF No.35-36 EAST ESPLANADE
MANLY, NSW, 2095
BEING SP 3235**



CMS SURVEYORS PTY LTD
ACN 096 240 201

PO Box 463 Dee Why, NSW, 2099
2/99A South Creek Road, Dee Why, NSW, 2099

☎ (02) 9971 4802

✉ info@cmssurveyors.com.au
www.cmssurveyors.com.au

SURVEYED HH	DRAWN RZ	CHECKED HH	APPROVED RM
SURVEY INSTRUCTION 22330		SCALE 1:100@A2	DATE OF SURVEY 04/04/2023
DRAWING NAME 22330detail			SHEET 1 OF 1 1
CAD FILE 22330elevation 1.dwg			